

REVISIONS

NO	FOR INFORMATION DESCRIPTION	DATE

NOTE  
 IT IS THE RESPONSIBILITY OF THE APPROPRIATE CONTRACTOR TO CHECK AND VERIFY ALL DIMENSIONS ON THE SITE AND TO REPORT ALL ERRORS AND/OR OMISSIONS TO THE ARCHITECT. ALL CONTRACTORS MUST COMPLY WITH ALL PERTINENT CODES AND BY-LAWS. DO NOT SCALE DRAWINGS.  
 THIS DOCUMENT AND ITS CONTENT IS COPYRIGHTED. ANY REPRODUCTION IS PROHIBITED UNLESS GRANTED BY THE ARCHITECT.


**FOR INFORMATION DO NOT USE FOR CONSTRUCTION**  
 AUGUST 4, 2021

DATE	DESIGNED
08-04-2021	PP
	DRAWN
	PP
PROJECT No	CHECKED
21010	PM
	SHEET TITLE

SHEET No  
**A101**

**SITE PLAN LEGEND**

- EXISTING BUILDING
- NEW BUILDING
- EXISTING WETLANDS
- 7.5m BUFFER FROM FLOOD PLAIN LINE (ESTIMATE)
- LOT LINE
- SETBACKS
- POOLE CREEK - TOP OF BANK
- WETLAND BOUNDARY
- SETBACK FROM TOP OF BANK +28 m
- SETBACK FROM TOP OF BANK +30 m
- SETBACK FROM WETLAND +15 m
- SETBACK FROM WETLAND +30 m
- FIREWALL

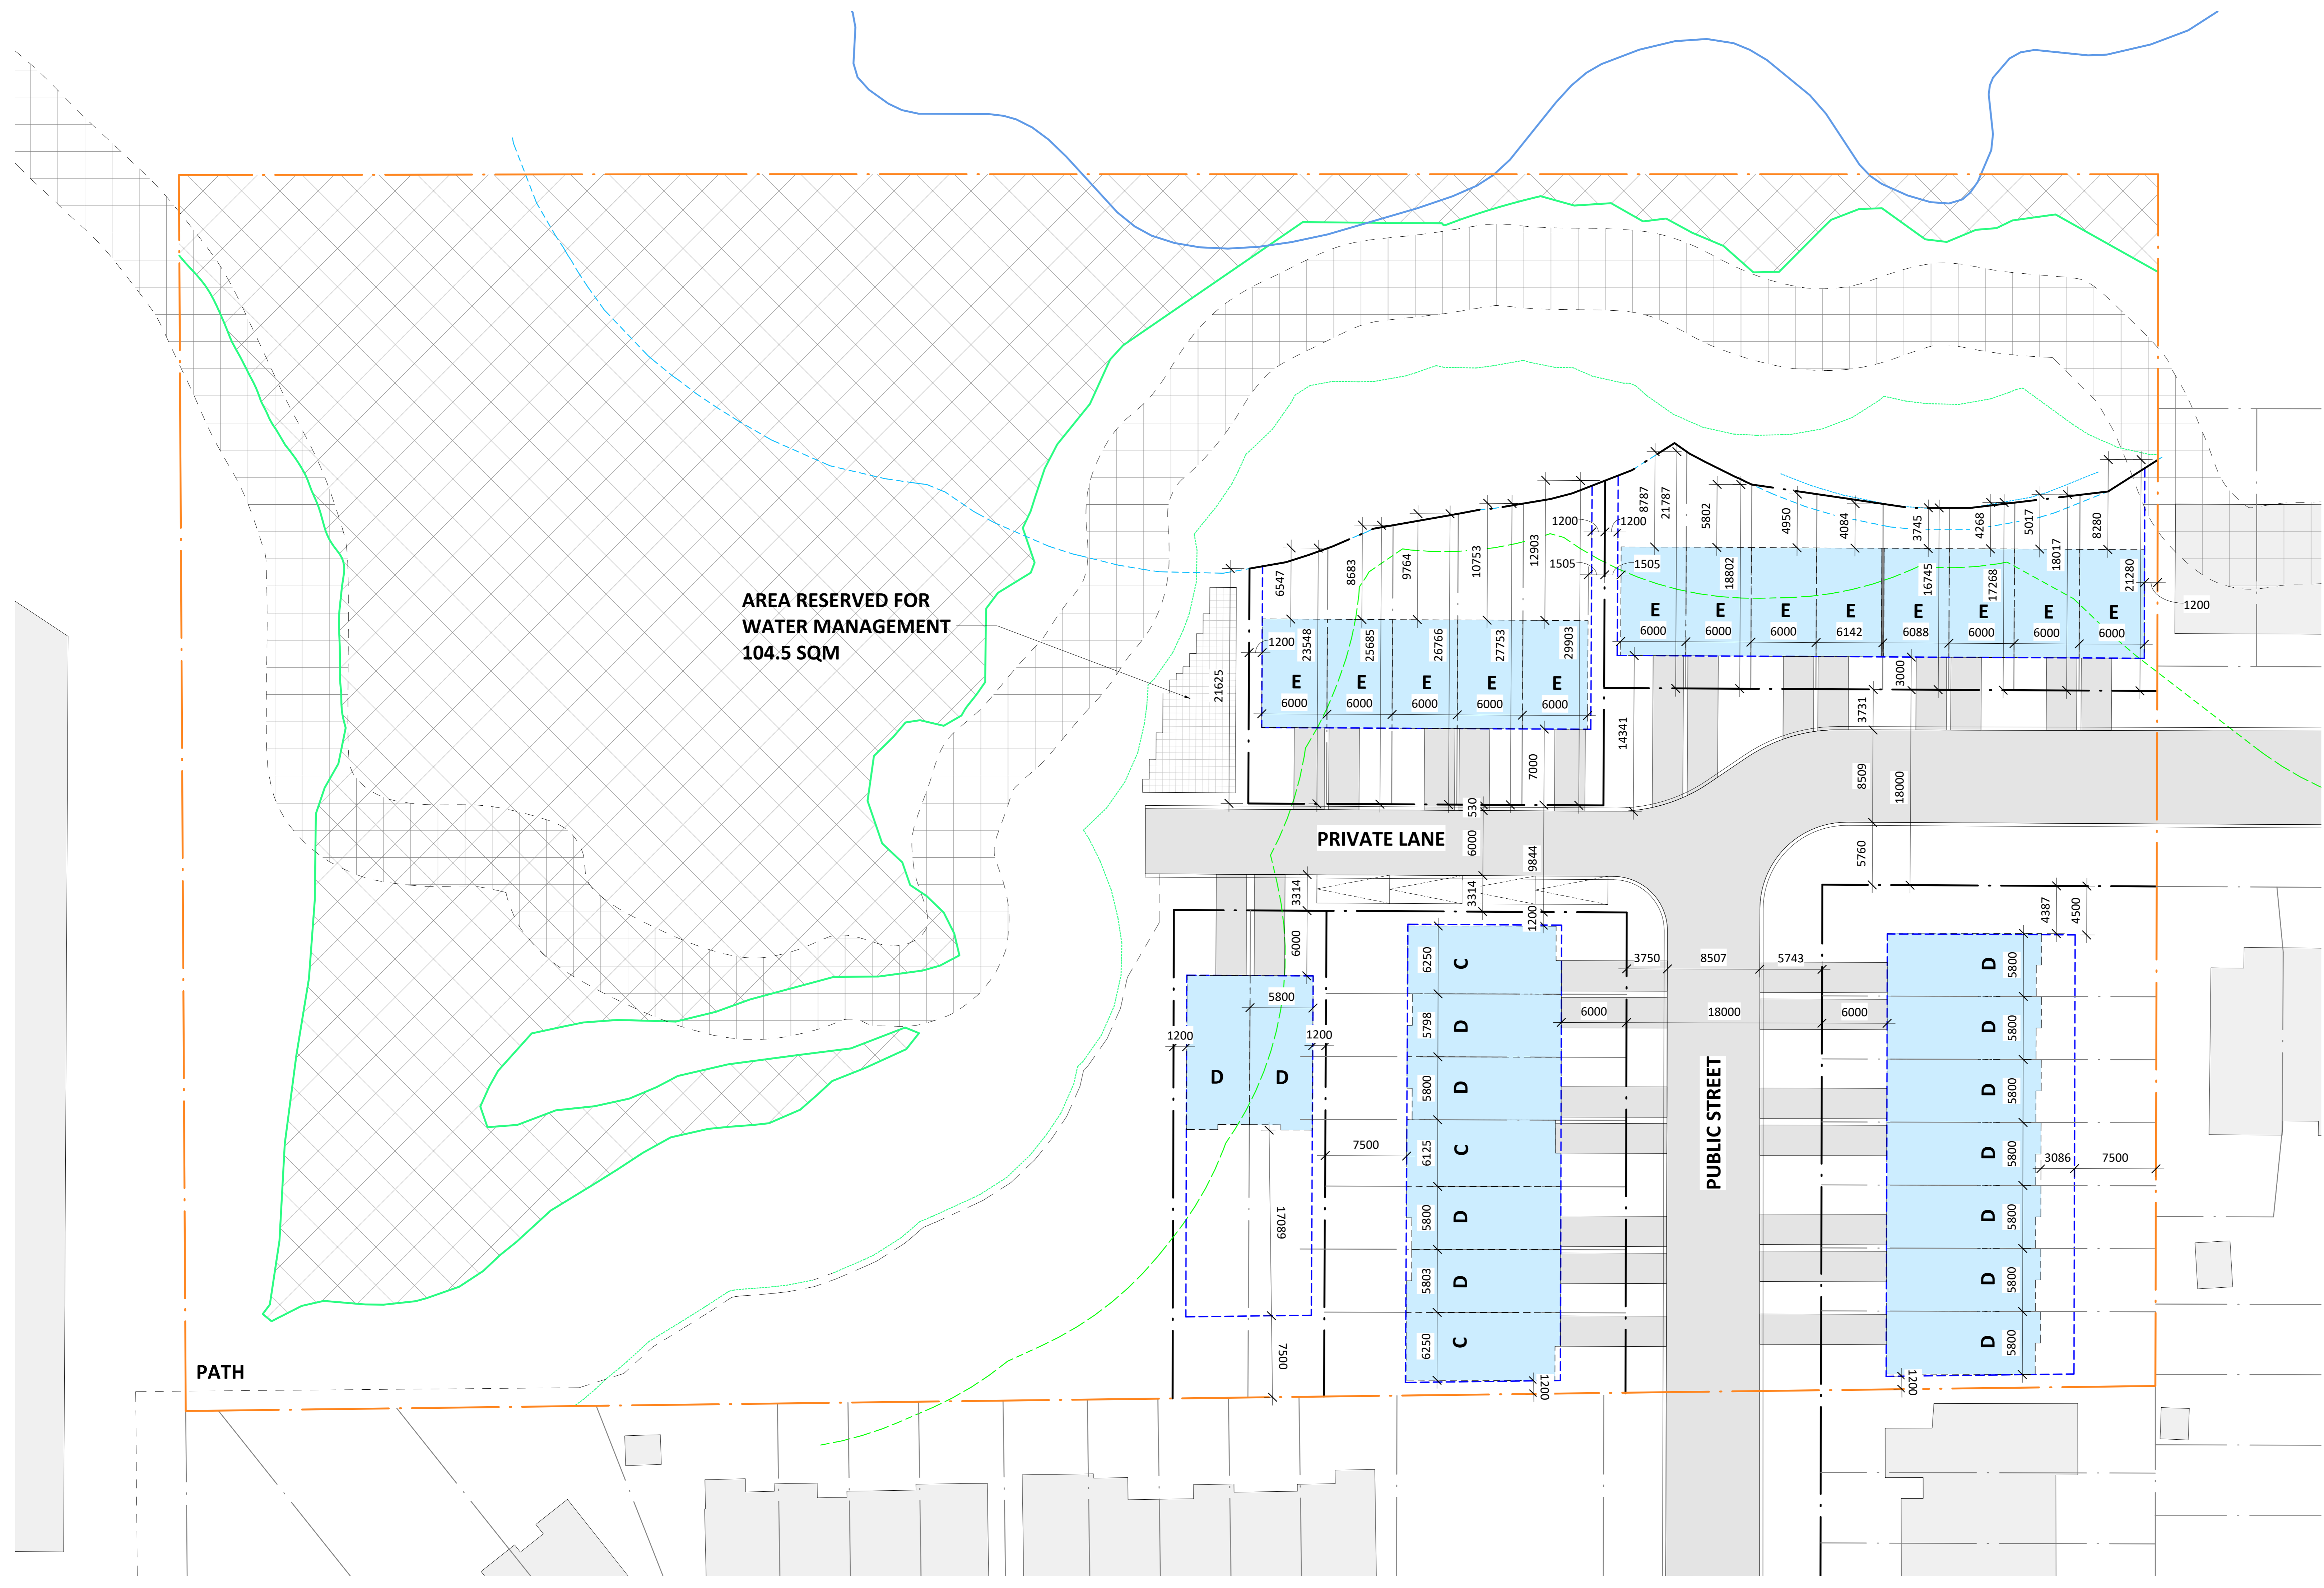

37 WILDPINE COURT - SITE PLAN  
 1:250

C:\Users\ppomerleau\Documents\21010\_DEV-WILDPINE\_CENTRAL\_R01\_ppomerleau\W453.rvt