

LEGEND


	PROPERTY BOUNDARY
	PROPOSED ELEVATION
	EXISTING ELEVATION
	PROPOSED CUD ELEVATION
	EXISTING ELEVATION

NORTH

KEY PLAN
N.T.S.


SITE

011968001
N: 5022713
E: 349701
ELEV: 78.639

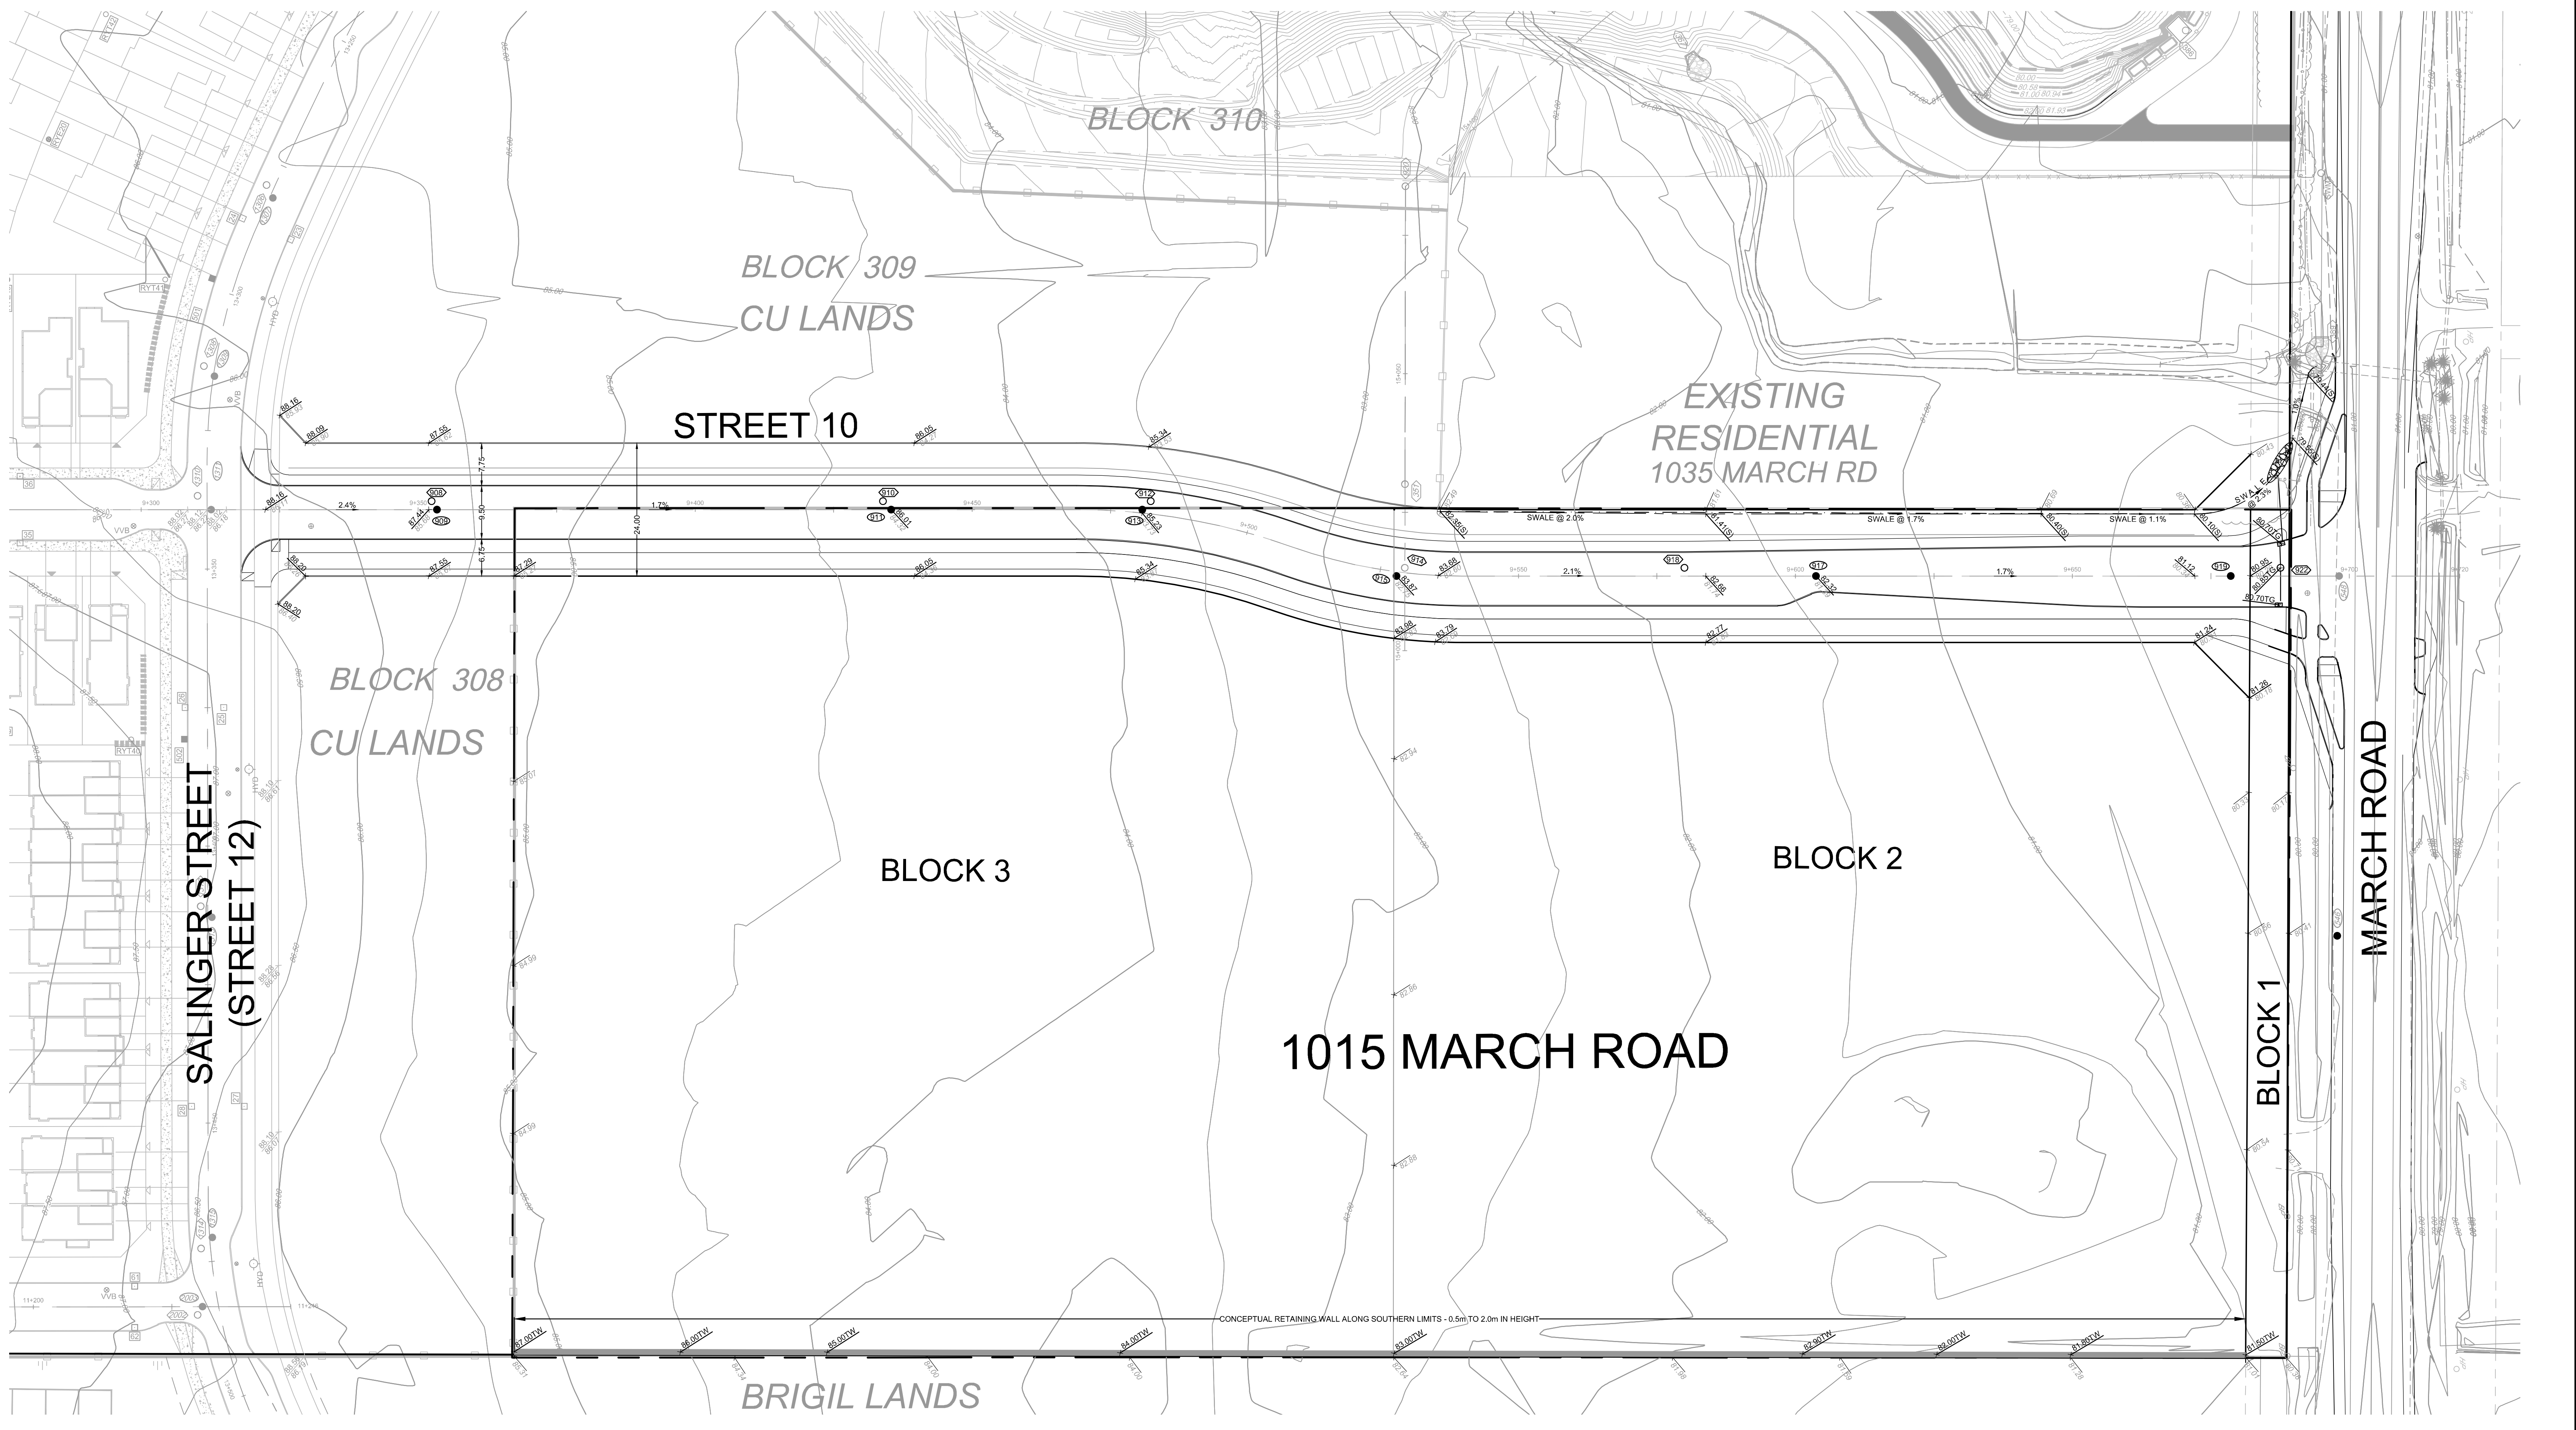

NOTE:
THE POSITION OF ALL POLE LINES, CONDUITS, WATERMANS, SEWERS AND OTHER UNDERGROUND AND OVERGROUND UTILITIES AND STRUCTURES IS NOT NECESSARILY SHOWN ON THE CONTRACT DRAWINGS, AND WHERE SHOWN, THE ACCURACY OF THE POSITION OF SUCH UTILITIES AND STRUCTURES IS NOT GUARANTEED. BEFORE STARTING WORK, DETERMINE THE EXACT LOCATION OF ALL SUCH UTILITIES AND STRUCTURES AND ASSUME ALL LIABILITY FOR DAMAGE TO THEM.

No.	REVISION	DATE	BY
2.	REVISED PER CITY OF OTTAWA COMMENTS	AUG 10/22	DDB
1.	ISSUED FOR DRAFT PLAN OF SUBDIVISION APPLICATION	FEB 1/22	DDB

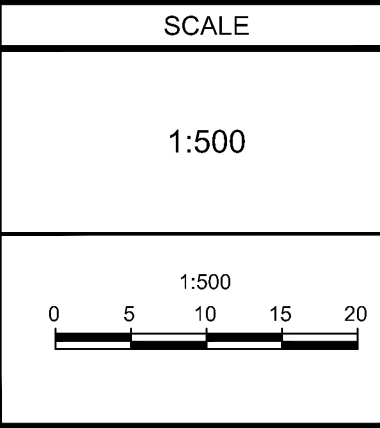

DESIGN	BM
CHECKED	DDB
DRAWN	RBG
CHECKED	BM
APPROVED	DDB

FOR REVIEW ONLY

D. D. BLAIR
100122737
PROVINCE OF ONTARIO

NOVATECH
Engineers, Planners & Landscape Architects
Suite 200, 240 Michael Cowpland Drive
Ottawa, Ontario, Canada K2M 1P6

Telephone: (613) 254-9643
Facsimile: (613) 254-5867
Website: www.novatech-eng.com

LOCATION	1015 MARCH ROAD
DRAWING NAME	GRADING PLAN
PROJECT No.	121247-00
REV	REV # 2
DRAWING No.	121247-GR

D07-16-22-0002