




1 POOL HOUSE FLOOR PLAN  
SCALE: 3/16" = 1'-0"

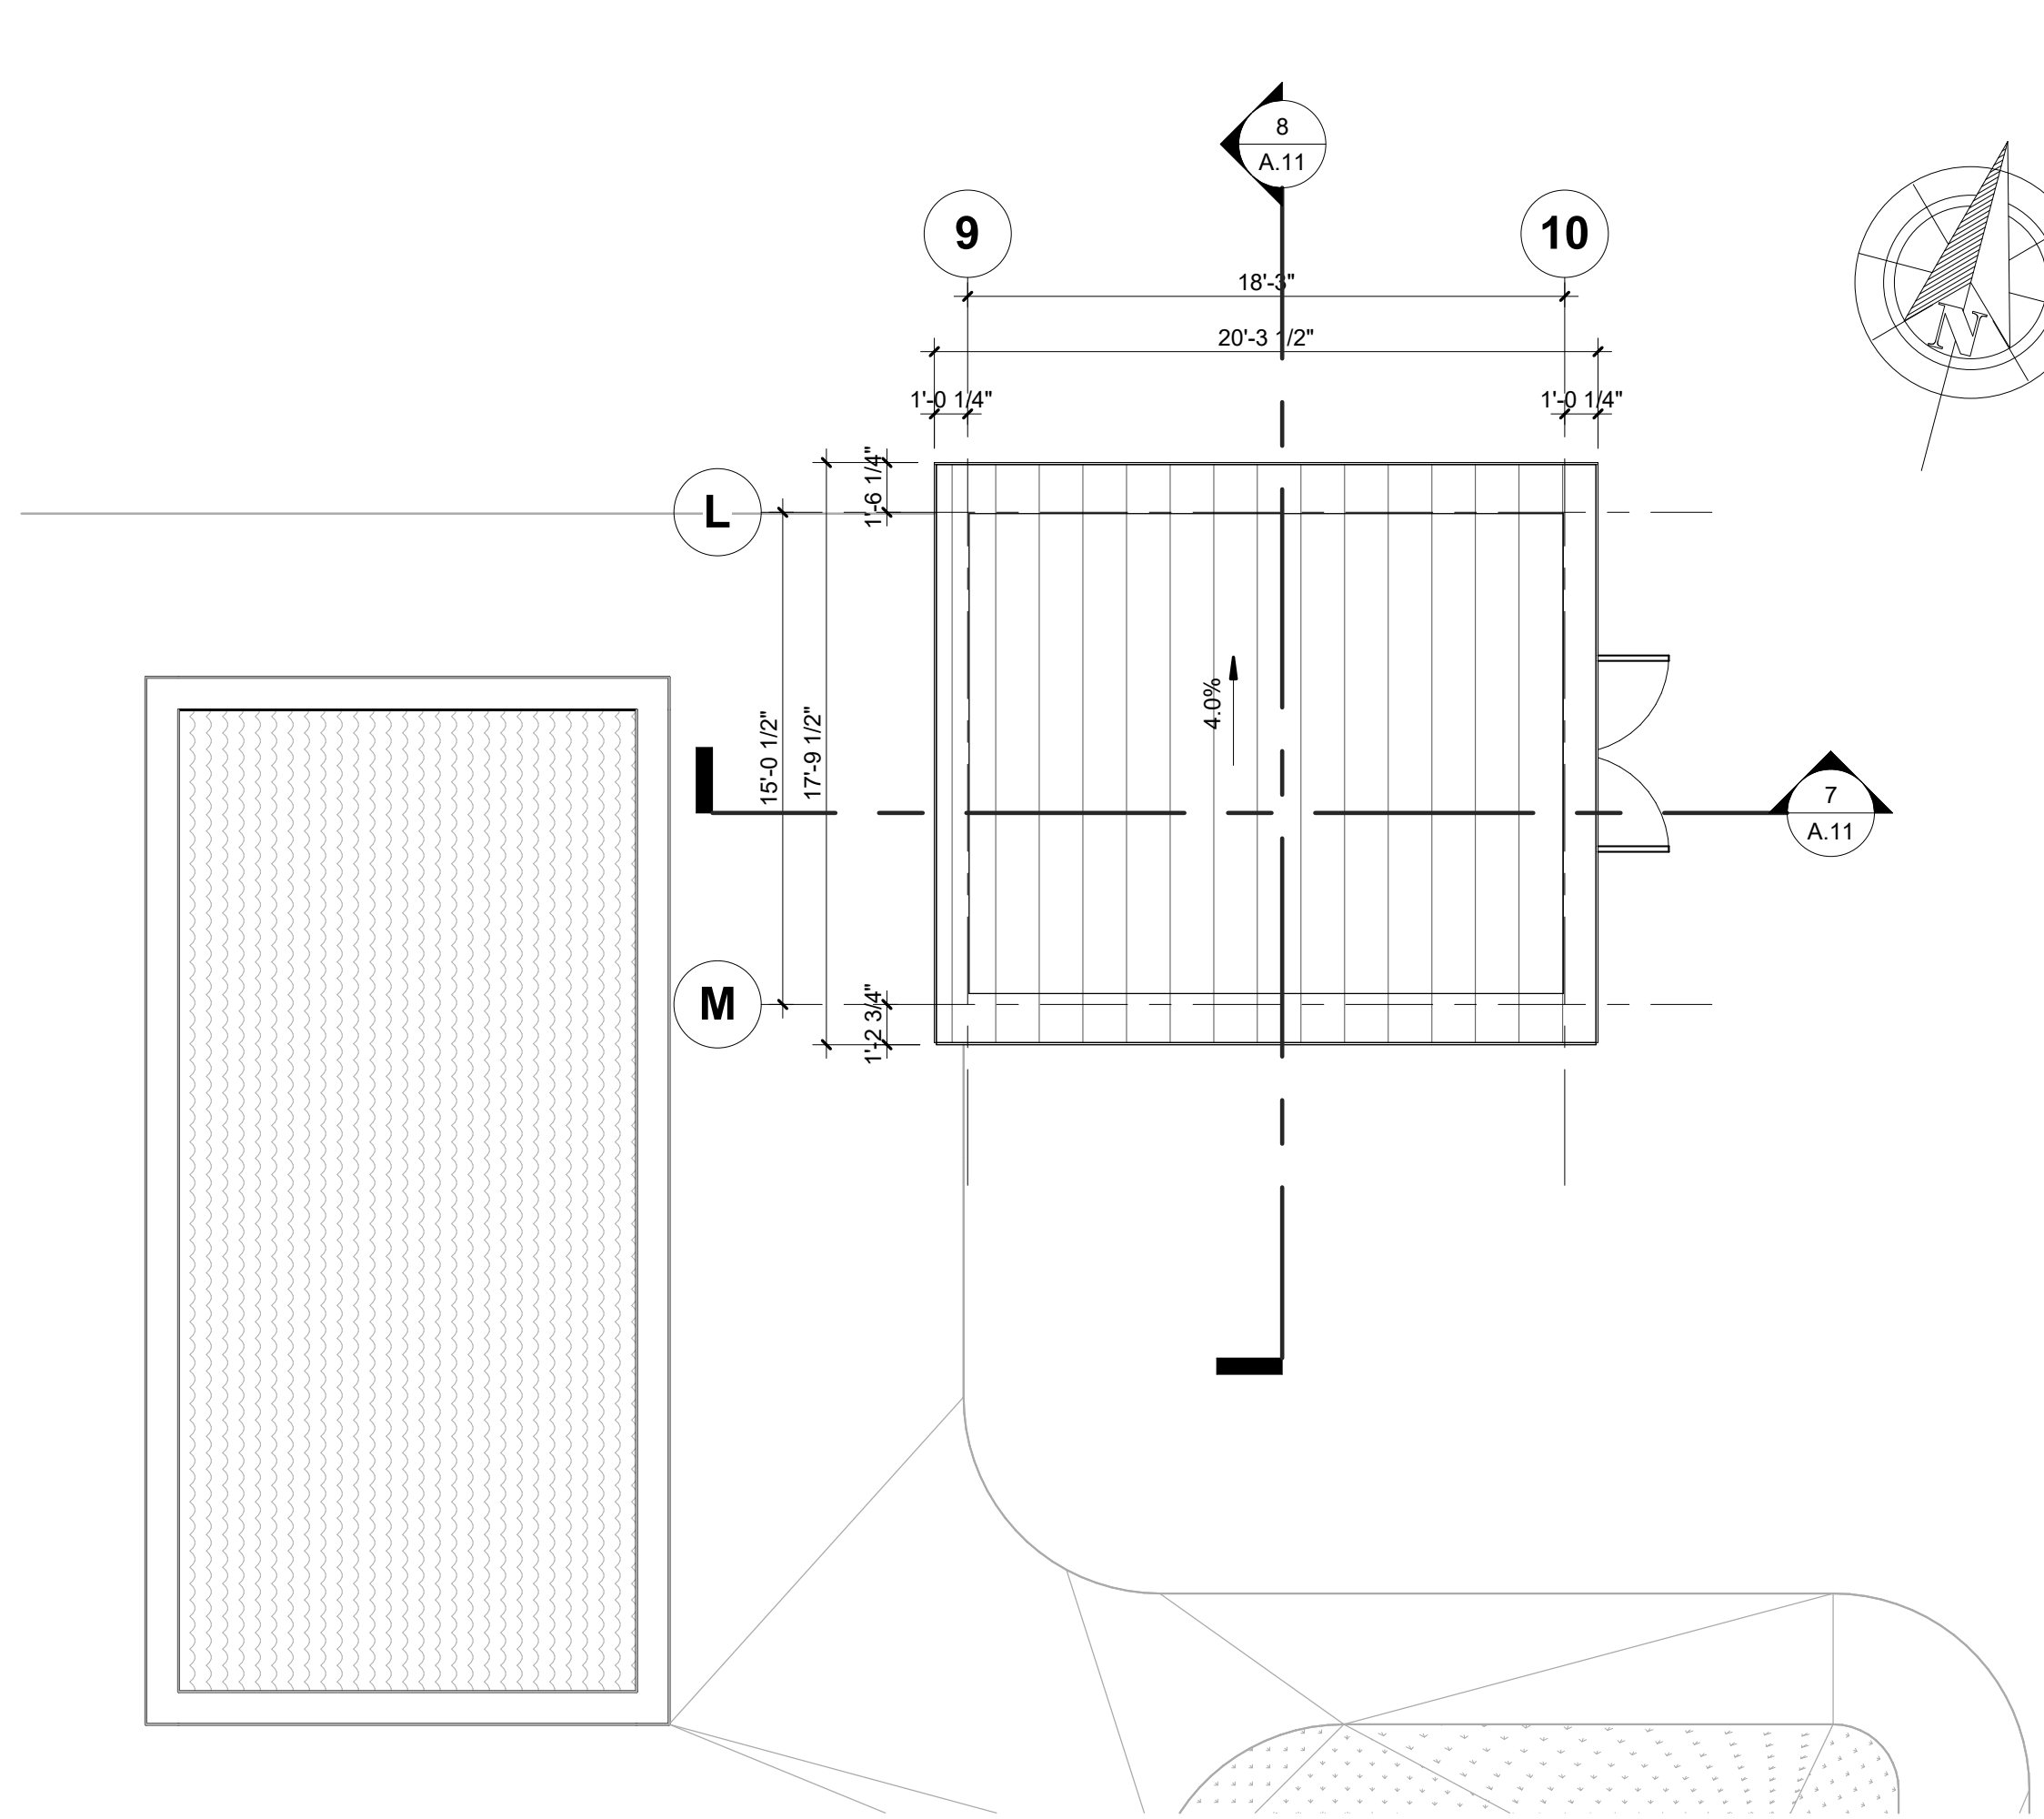


6 POOL HOUSE ROOF PLAN  
SCALE: 3/16" = 1'-0"

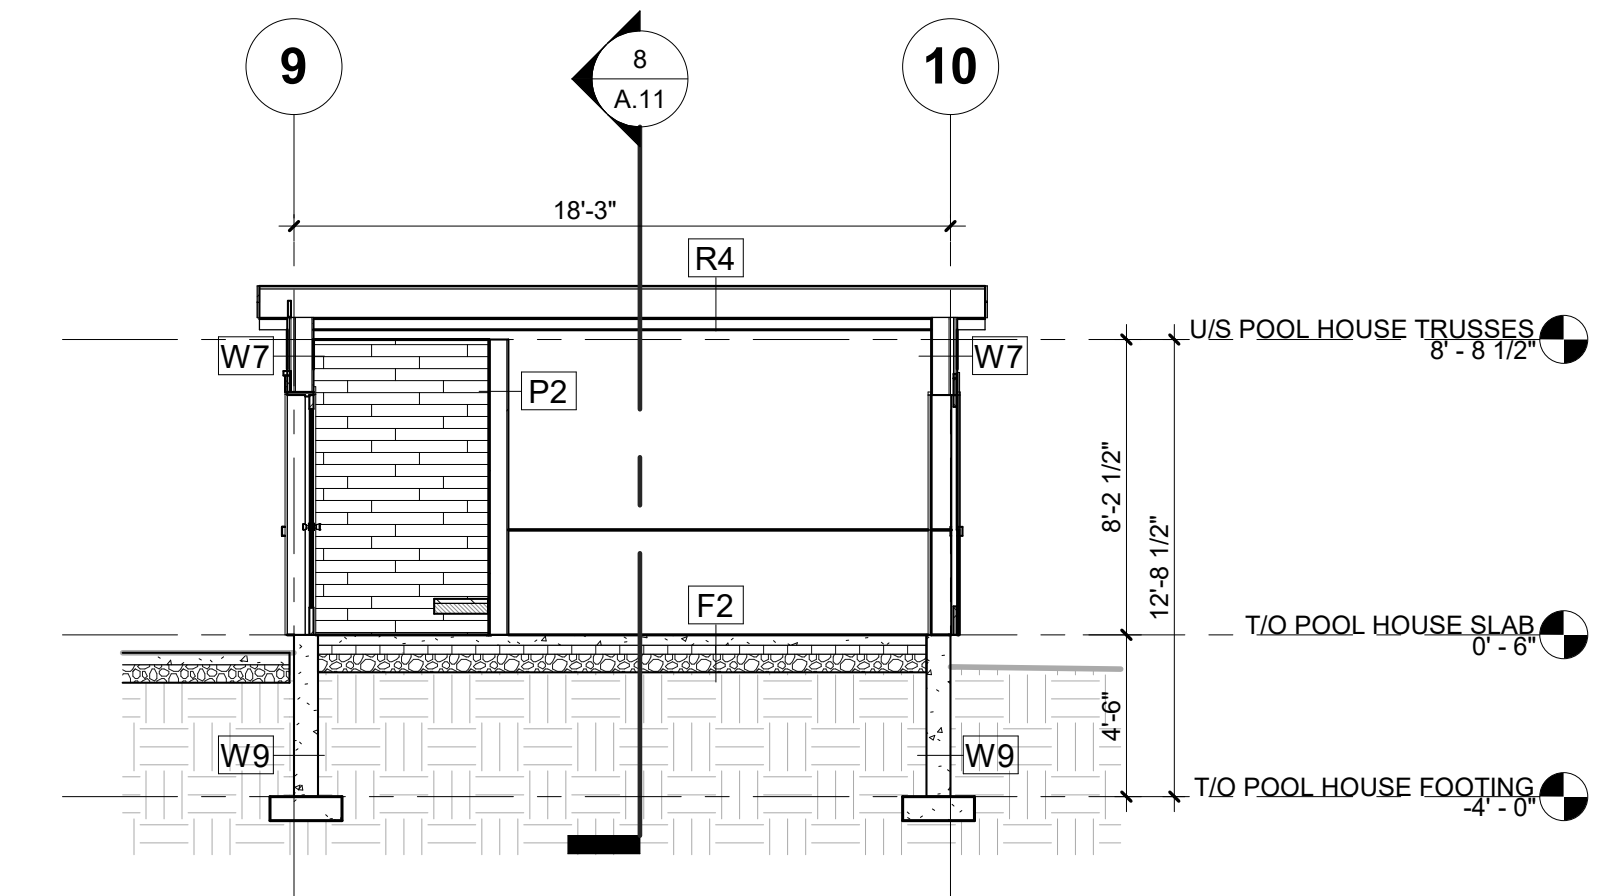


7 POOLHOUSE SECTION  
SCALE: 3/16" = 1'-0"

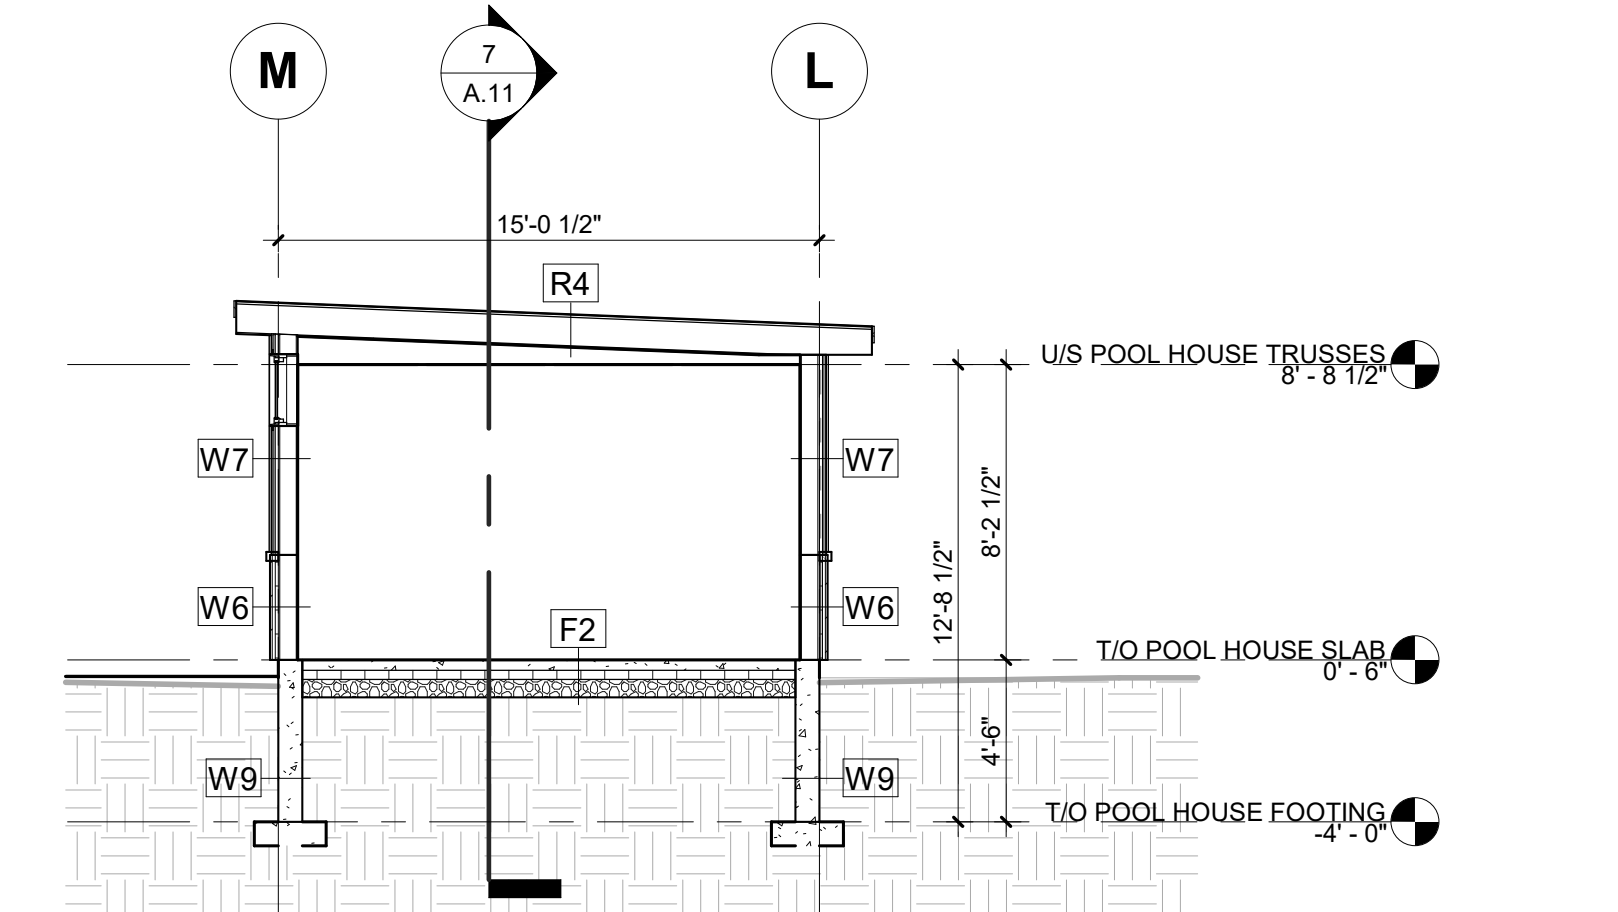


8 POOLHOUSE SECTION 2  
SCALE: 3/16" = 1'-0"

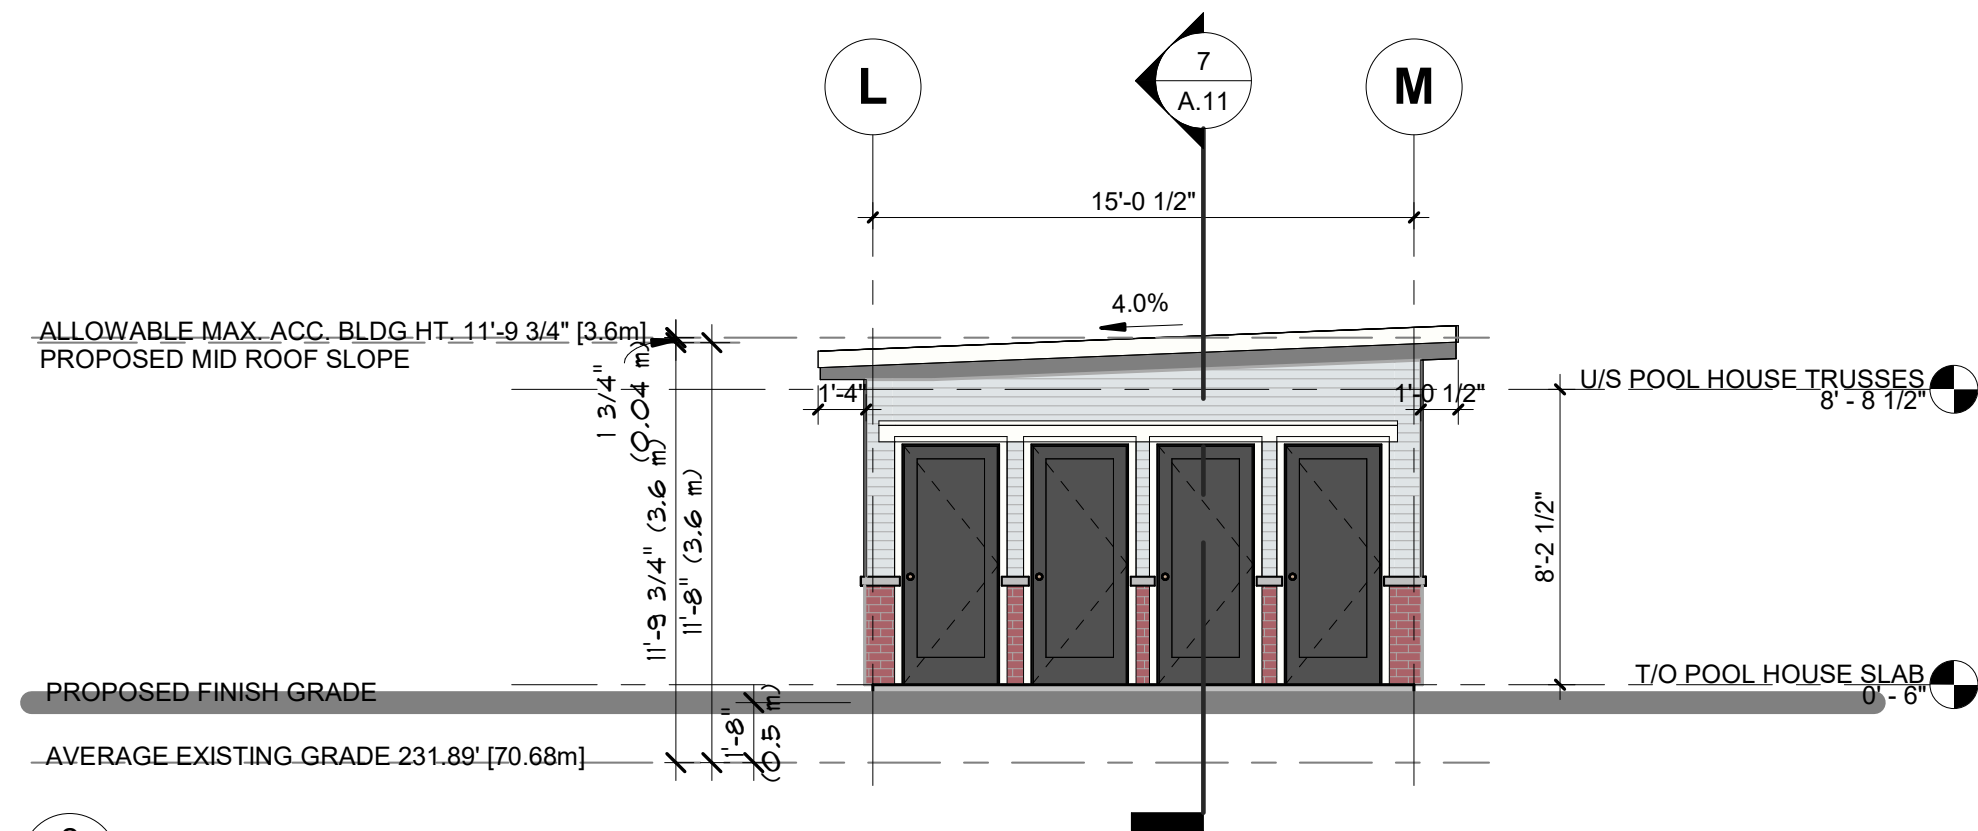


2 FRONT POOL HOUSE ELEV.  
SCALE: 3/16" = 1'-0"

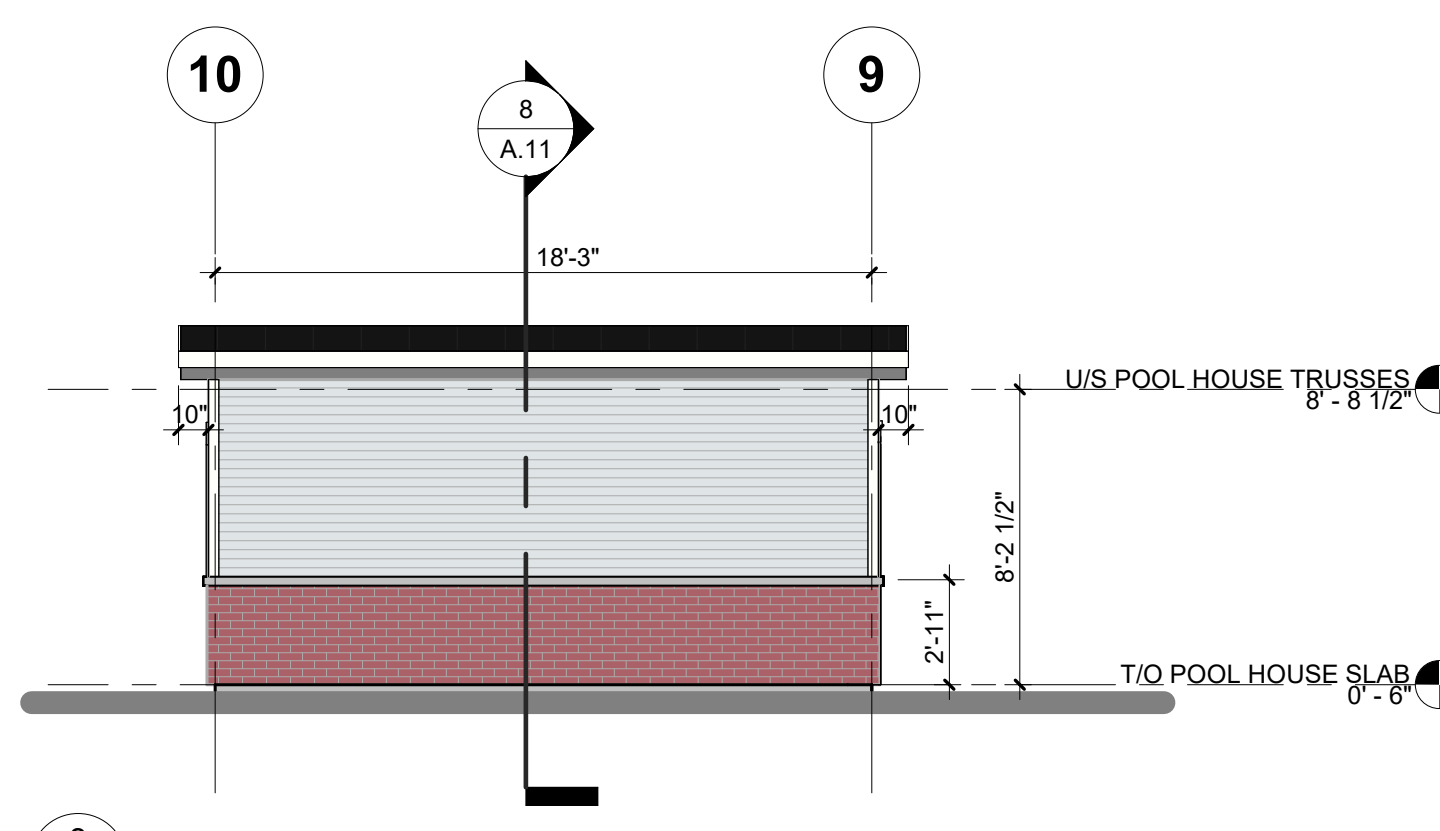

3 LEFT POOL HOUSE ELEV.  
SCALE: 3/16" = 1'-0"

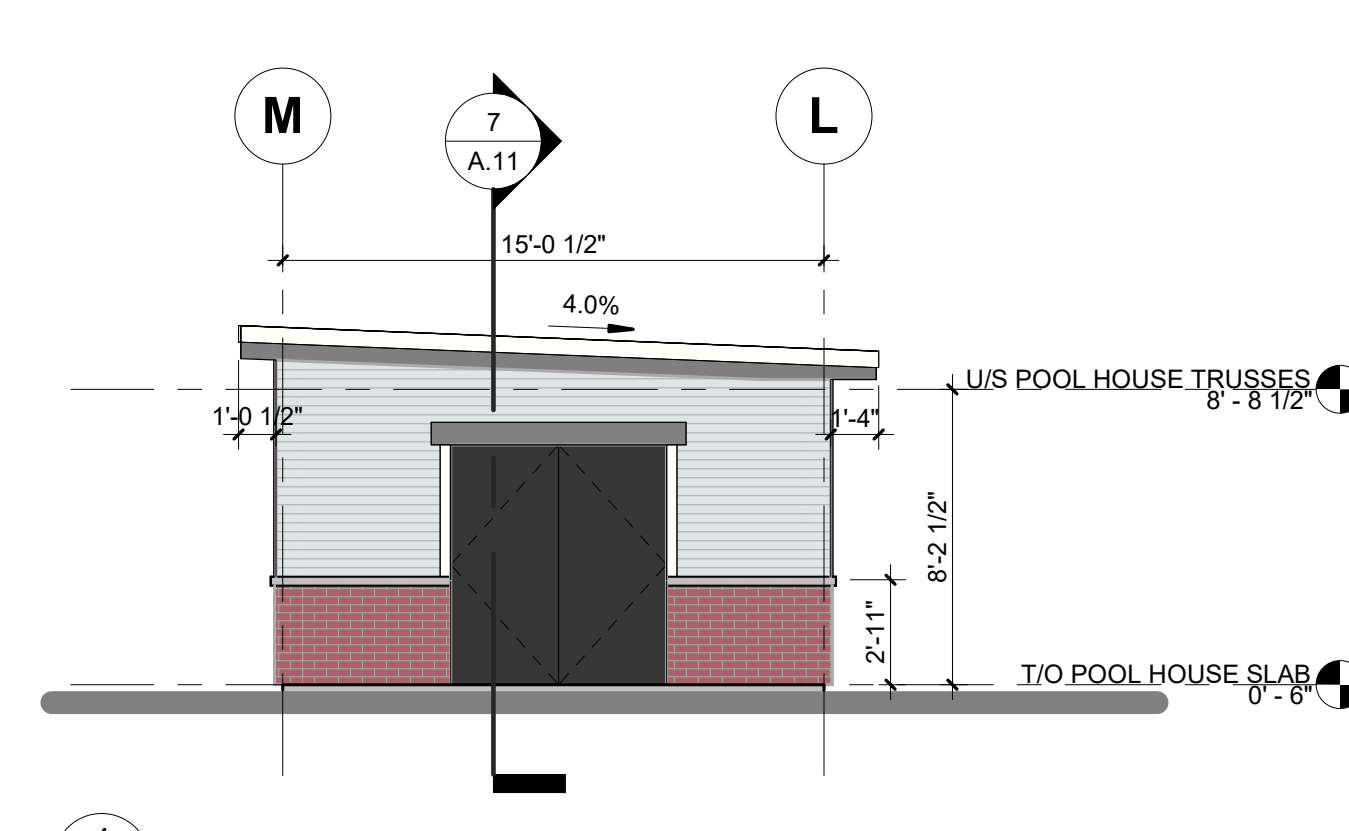

4 REAR POOL HOUSE ELEV.  
SCALE: 3/16" = 1'-0"

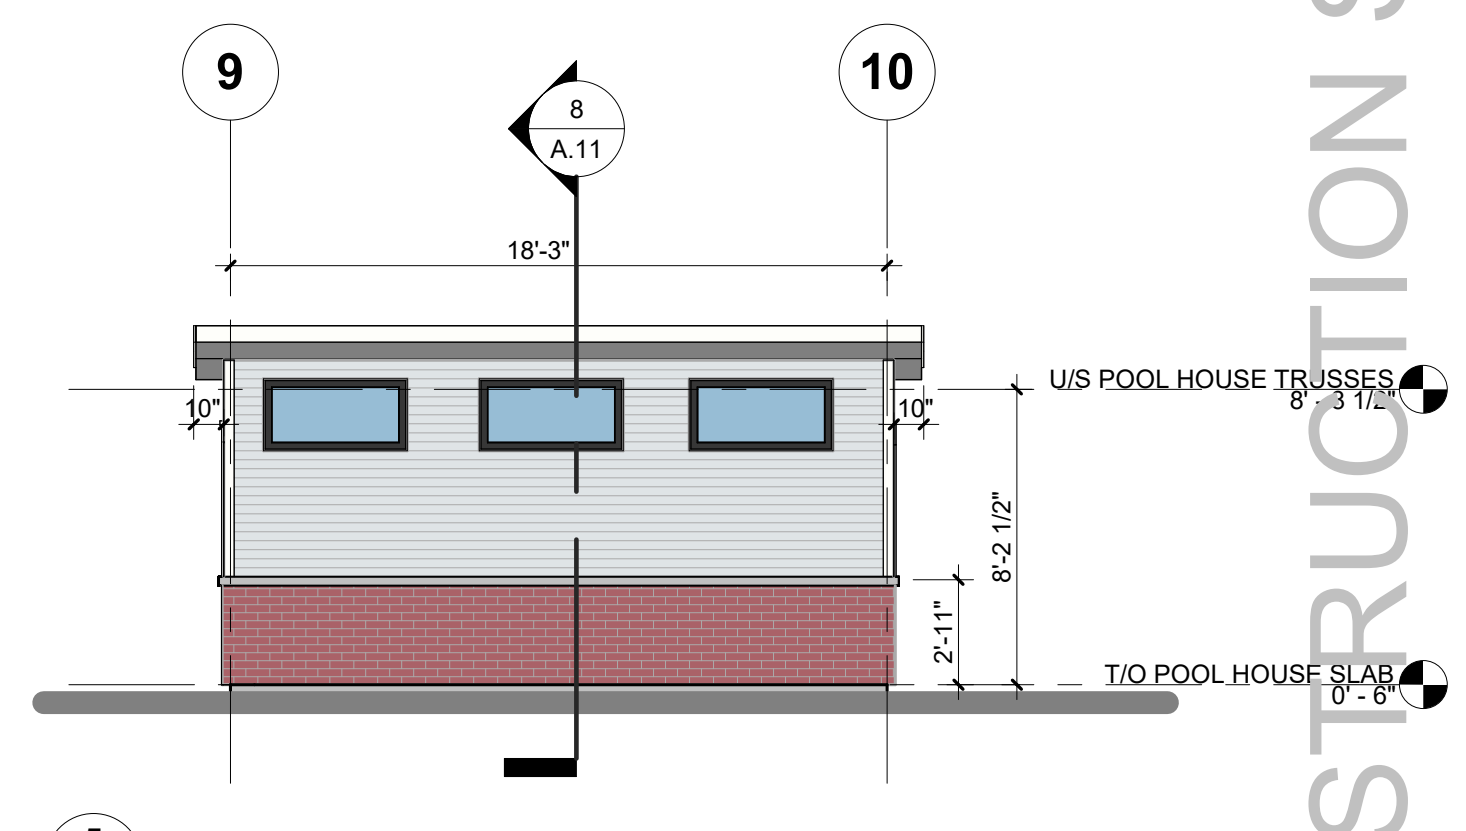

5 RIGHT POOL HOUSE ELEV.  
SCALE: 3/16" = 1'-0"

AVERAGE EXISTING GRADE CALCULATION (POOL HOUSE): (EXISTING GRADE POINTS AT PERIMETER OF POOL HOUSE, SEE SITE PLAN)		MAX. BUILDING HEIGHT CALCULATION (POOL HOUSE): 231.89' [70.68m] [AVERAGE EXISTING GRADE] + 11'-9 3/4" [3.6m] =243.70' [74.28m] MAX. BUILDING HEIGHT	
231.92' [70.69m]			
231.92' [70.69m]			
231.79' [70.65m]			
231.92' [70.69m]			
927.65' [282.72m] / 4 = 231.89' [70.68m] AVERAGE EXISTING GRADE			

NOTES:  
REFER TO GENERAL NOTES FOR ALL TYPICAL CONSTRUCTION NOTES  
A DETAILS WHEN DRAWINGS OR NOTES REFERENCE D.B.C. IN ALL  
CASES PLEASE REFER TO THE LATEST VERSION OF THE ONTARIO  
BUILDING CODE 2012.

LEGEND	DESCRIPTION
(1)	EXTERIOR DOOR & WINDOW TAG (SEE SCHEDULE ON A.0.a)
(2)	DOOR TAG (SEE SCHEDULE ON A.0.a)
(W1)	EXTERIOR WALL TYPE (SEE A.0.a)
(P1)	INTERIOR PARTITION WALL TYPE (SEE A.0.a)
(F1)	FLOOR TYPE (SEE A.0.a)
(R1)	ROOF TYPE (SEE A.0.a)
(P1)	POST TYPE (SEE A.0.a)
(F1)	PAD FOOTING TYPE (SEE A.0.a)
(WF1)	WALL FOOTING TYPE (SEE A.0.a)

LEGEND CONT:	DESCRIPTION
(S)	SMOKE/CARBON DETECTOR TO O.B.C. 9.10.19

**BELL**  
+ ASSOCIATES  
ARCHITECTURE

• A 134 John Street  
Port Huron, ON, K9A 1H7  
613-279-0988  
• 101-3108 Carp Road  
Cobourg, ON, K9J 1G3  
613-831-9688  
• info@bell.ca  
bellarchitecture.ca

VERSION NO.	DATE
13	05/22

NOTES:  
ALL CONSTRUCTION SHALL COMPLY WITH ALL CODES & REGULATIONS APPLICABLE TO THE PROJECT.  
IT IS THE RESPONSIBILITY OF THE APPROVED CONTRACTOR TO OBTAIN A COPY OF ALL  
APPLICABLE CODES & REGULATIONS AND TO ENSURE THAT ALL CONSTRUCTION SHALL BE IN ACCORDANCE WITH THE SAME.  
THE CONTRACTOR SHALL BE RESPONSIBLE FOR OBTAINING ALL NECESSARY PERMITS & APPROVALS FROM THE APPLICABLE AGENCIES.  
REVISIONS		
NO.	ITEM	DATE
11	ISSUED FOR B.P.	02/17/22
12	COORDINATION	02/21/22
13	CONSTRUCTION SET	05/22/22

PROJECT	
CLIENT	UGANDA HIGH COMMISSION
PROJECT NO.	219-35
DRAWING	POOL HOUSE DRAWINGS

SCALE	
SCALE	3/16" = 1'-0"
DRAWN BY	CB
DATE	AUG. 8, 2022
CHECKED BY	JB
APPROVED BY	JB
SHEET NO.	A.11

CONSTRUCTION SET