


GENERAL NOTE: ALL EXISTING COLOURS TO BE RETAINED UNLESS OTHERWISE NOTED.

SEAL:

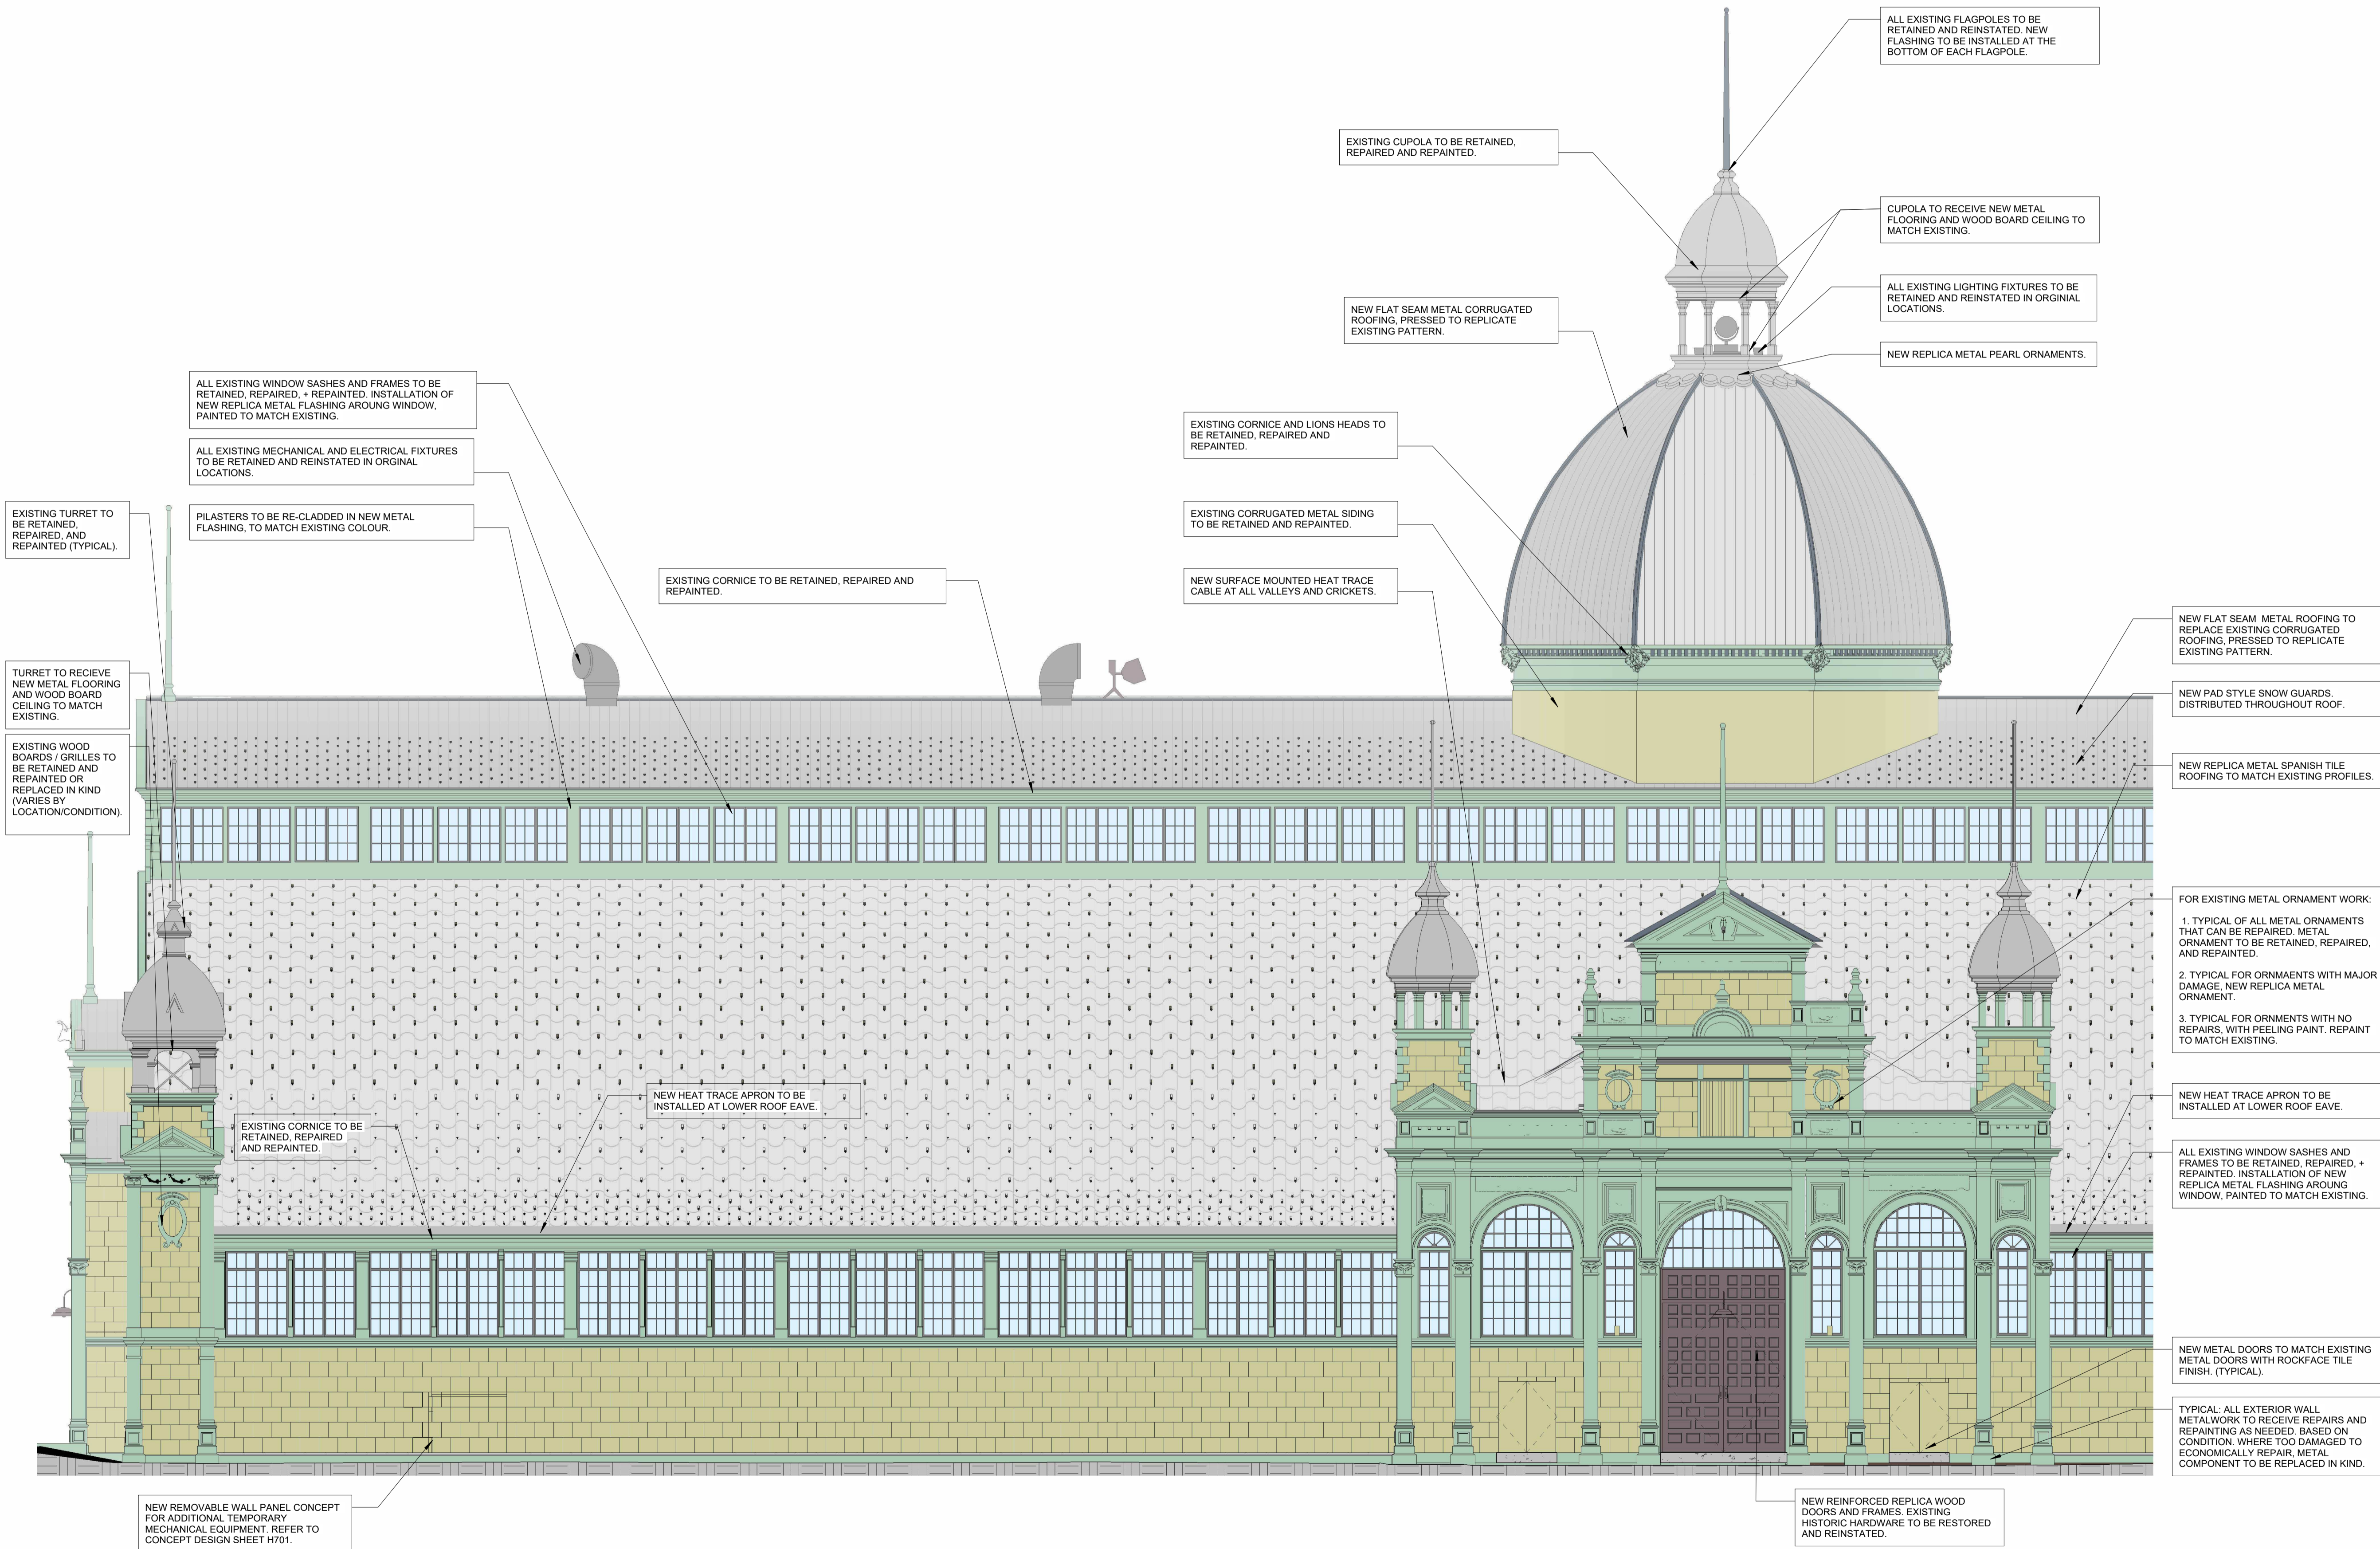

REVISIONS:	DESCRIPTION	DATE
8	ISSUED FOR HERITAGE PERMIT R.1	2024/06/07
6	ISSUED FOR HERITAGE PERMIT	2024/05/28
5	ISSUED FOR 66% REVIEW	2024/05/17
3	ISSUED FOR 33% REVIEW	2023/11/17

THIS DRAWING MUST BE PRINTED IN COLOUR TO ASCERTAIN ALL INFORMATION. BLACK AND WHITE PRINTS / REPRODUCTIONS MAY NOT CLEARLY SHOW ALL INFORMATION REQUIRED.

PROJECT: **ABERDEEN PAVILION REHABILITATION**
 1000 EXHIBITION WAY, OTTAWA, ON, K1S 3W7
 DRAWING: **SOUTHWEST ELEVATION - CONSERVATION SCOPE**


DESIGNED BY: SB & LB
 APPROVED BY: RM
 DRAWN BY: AF/KD/SB
 DATE: 28/05/2024
 SCALE: 1 : 100
 RMA+SH PROJECT NUMBER: 23078
 SHEET NUMBER: **H401**

1 **SOUTHWEST ELEVATION - CONSERVATION SCOPE**
 H401 1 : 100

C:\Users\kobranski\Documents\23078_Aberdeen Central_V23_kobranski\AEVU.rvt

GENERAL NOTE: ALL EXISTING COLOURS TO BE RETAINED UNLESS OTHERWISE NOTED.

SEAL:

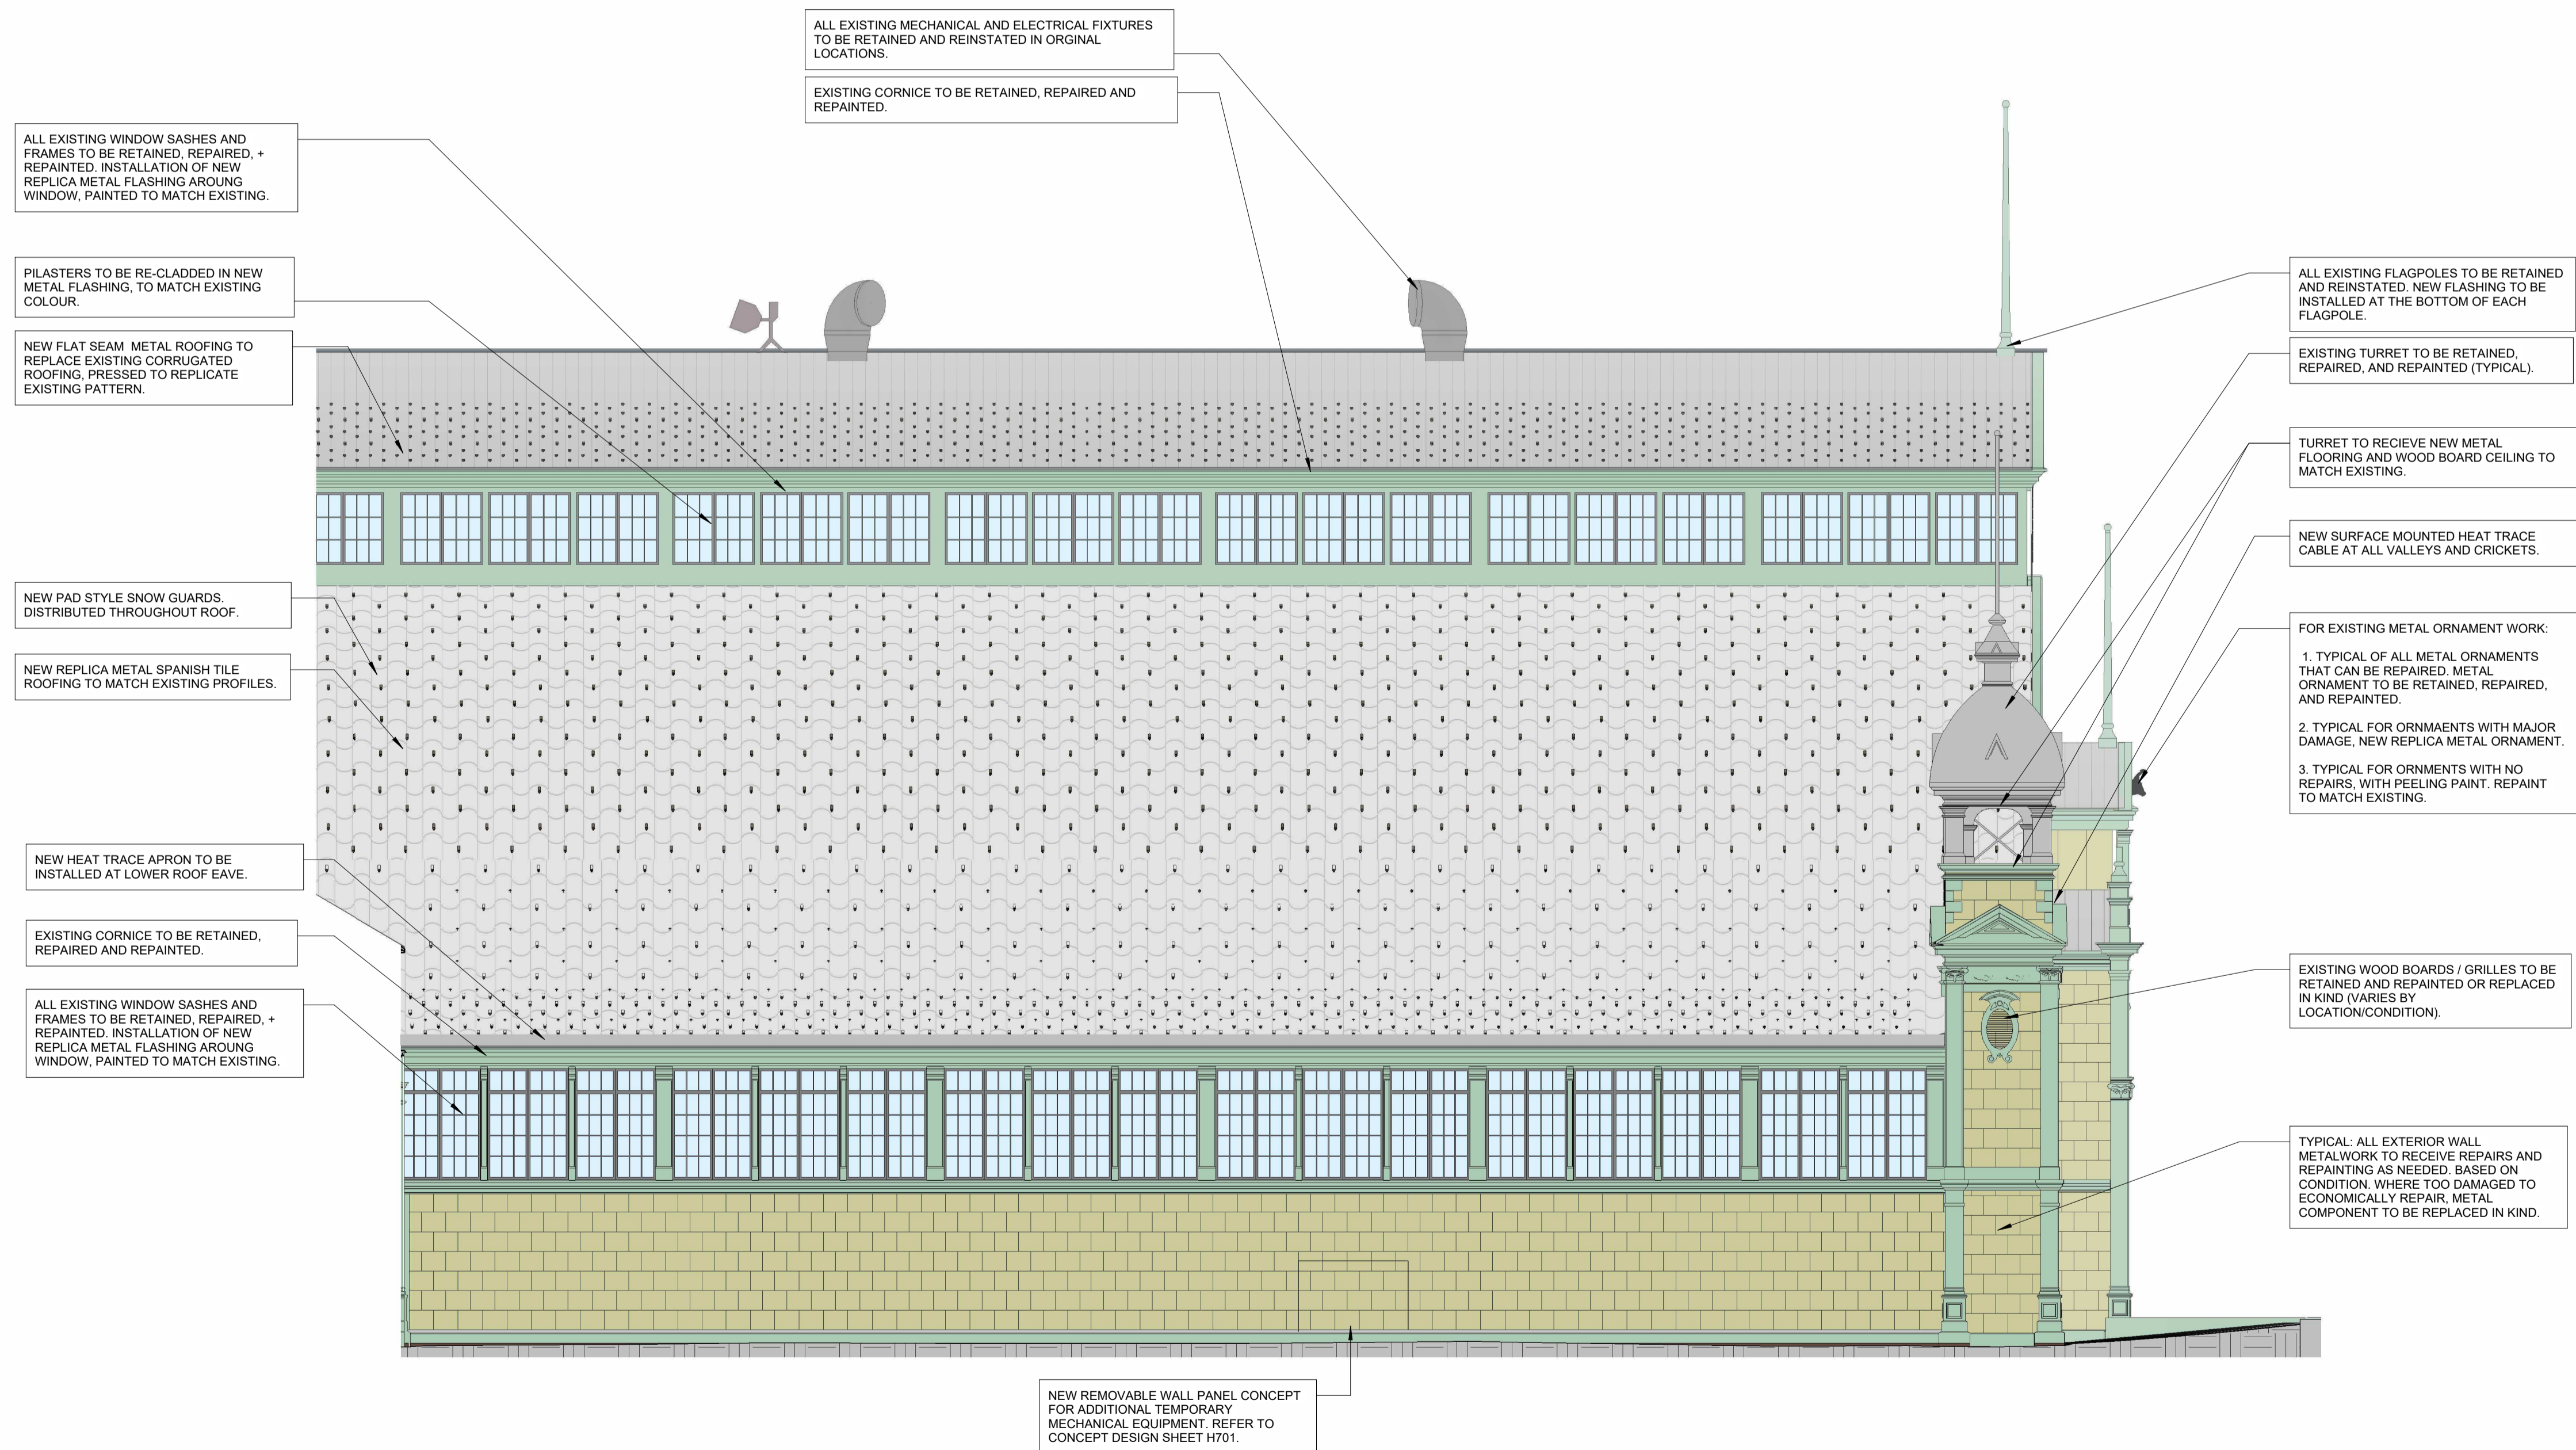

RE	DESCRIPTION	DATE
8	ISSUED FOR HERITAGE PERMIT R.1	2024/06/07
6	ISSUED FOR HERITAGE PERMIT	2024/05/28
5	ISSUED FOR 66% REVIEW	2024/05/17
4	ISSUED FOR CLASS B COSTING	2024/04/19
3	ISSUED FOR 33% REVIEW	2023/11/17

REVISIONS:

THIS DRAWING MUST BE PRINTED IN COLOUR TO ASCERTAIN ALL INFORMATION. BLACK AND WHITE PRINTS / REPRODUCTIONS MAY NOT CLEARLY SHOW ALL INFORMATION REQUIRED.

NORTH:

PROJECT:

ABERDEEN PAVILION REHABILITATION

1000 EXHIBITION WAY, OTTAWA, ON, K1S 3W7

DRAWING:

SOUTHEAST ELEVATION - CONSERVATION SCOPE

DESIGNED BY: SB & LB APPROVED BY: RM

DRAWN BY: AF/KD/SB

DATE: 19/04/2024 SCALE: 1 : 100

RMA+SH PROJECT NUMBER: 23078 SHEET NUMBER:


H402

1 H402 SOUTHEAST ELEVATION - CONSERVATION SCOPE 1 : 100

C:\Users\kobrmas\Documents\23078_Aberdeen - Central_V23_kobrmas\AAEYU.rvt

GENERAL NOTE: ALL EXISTING COLOURS TO BE RETAINED UNLESS OTHERWISE NOTED.

SEAL:

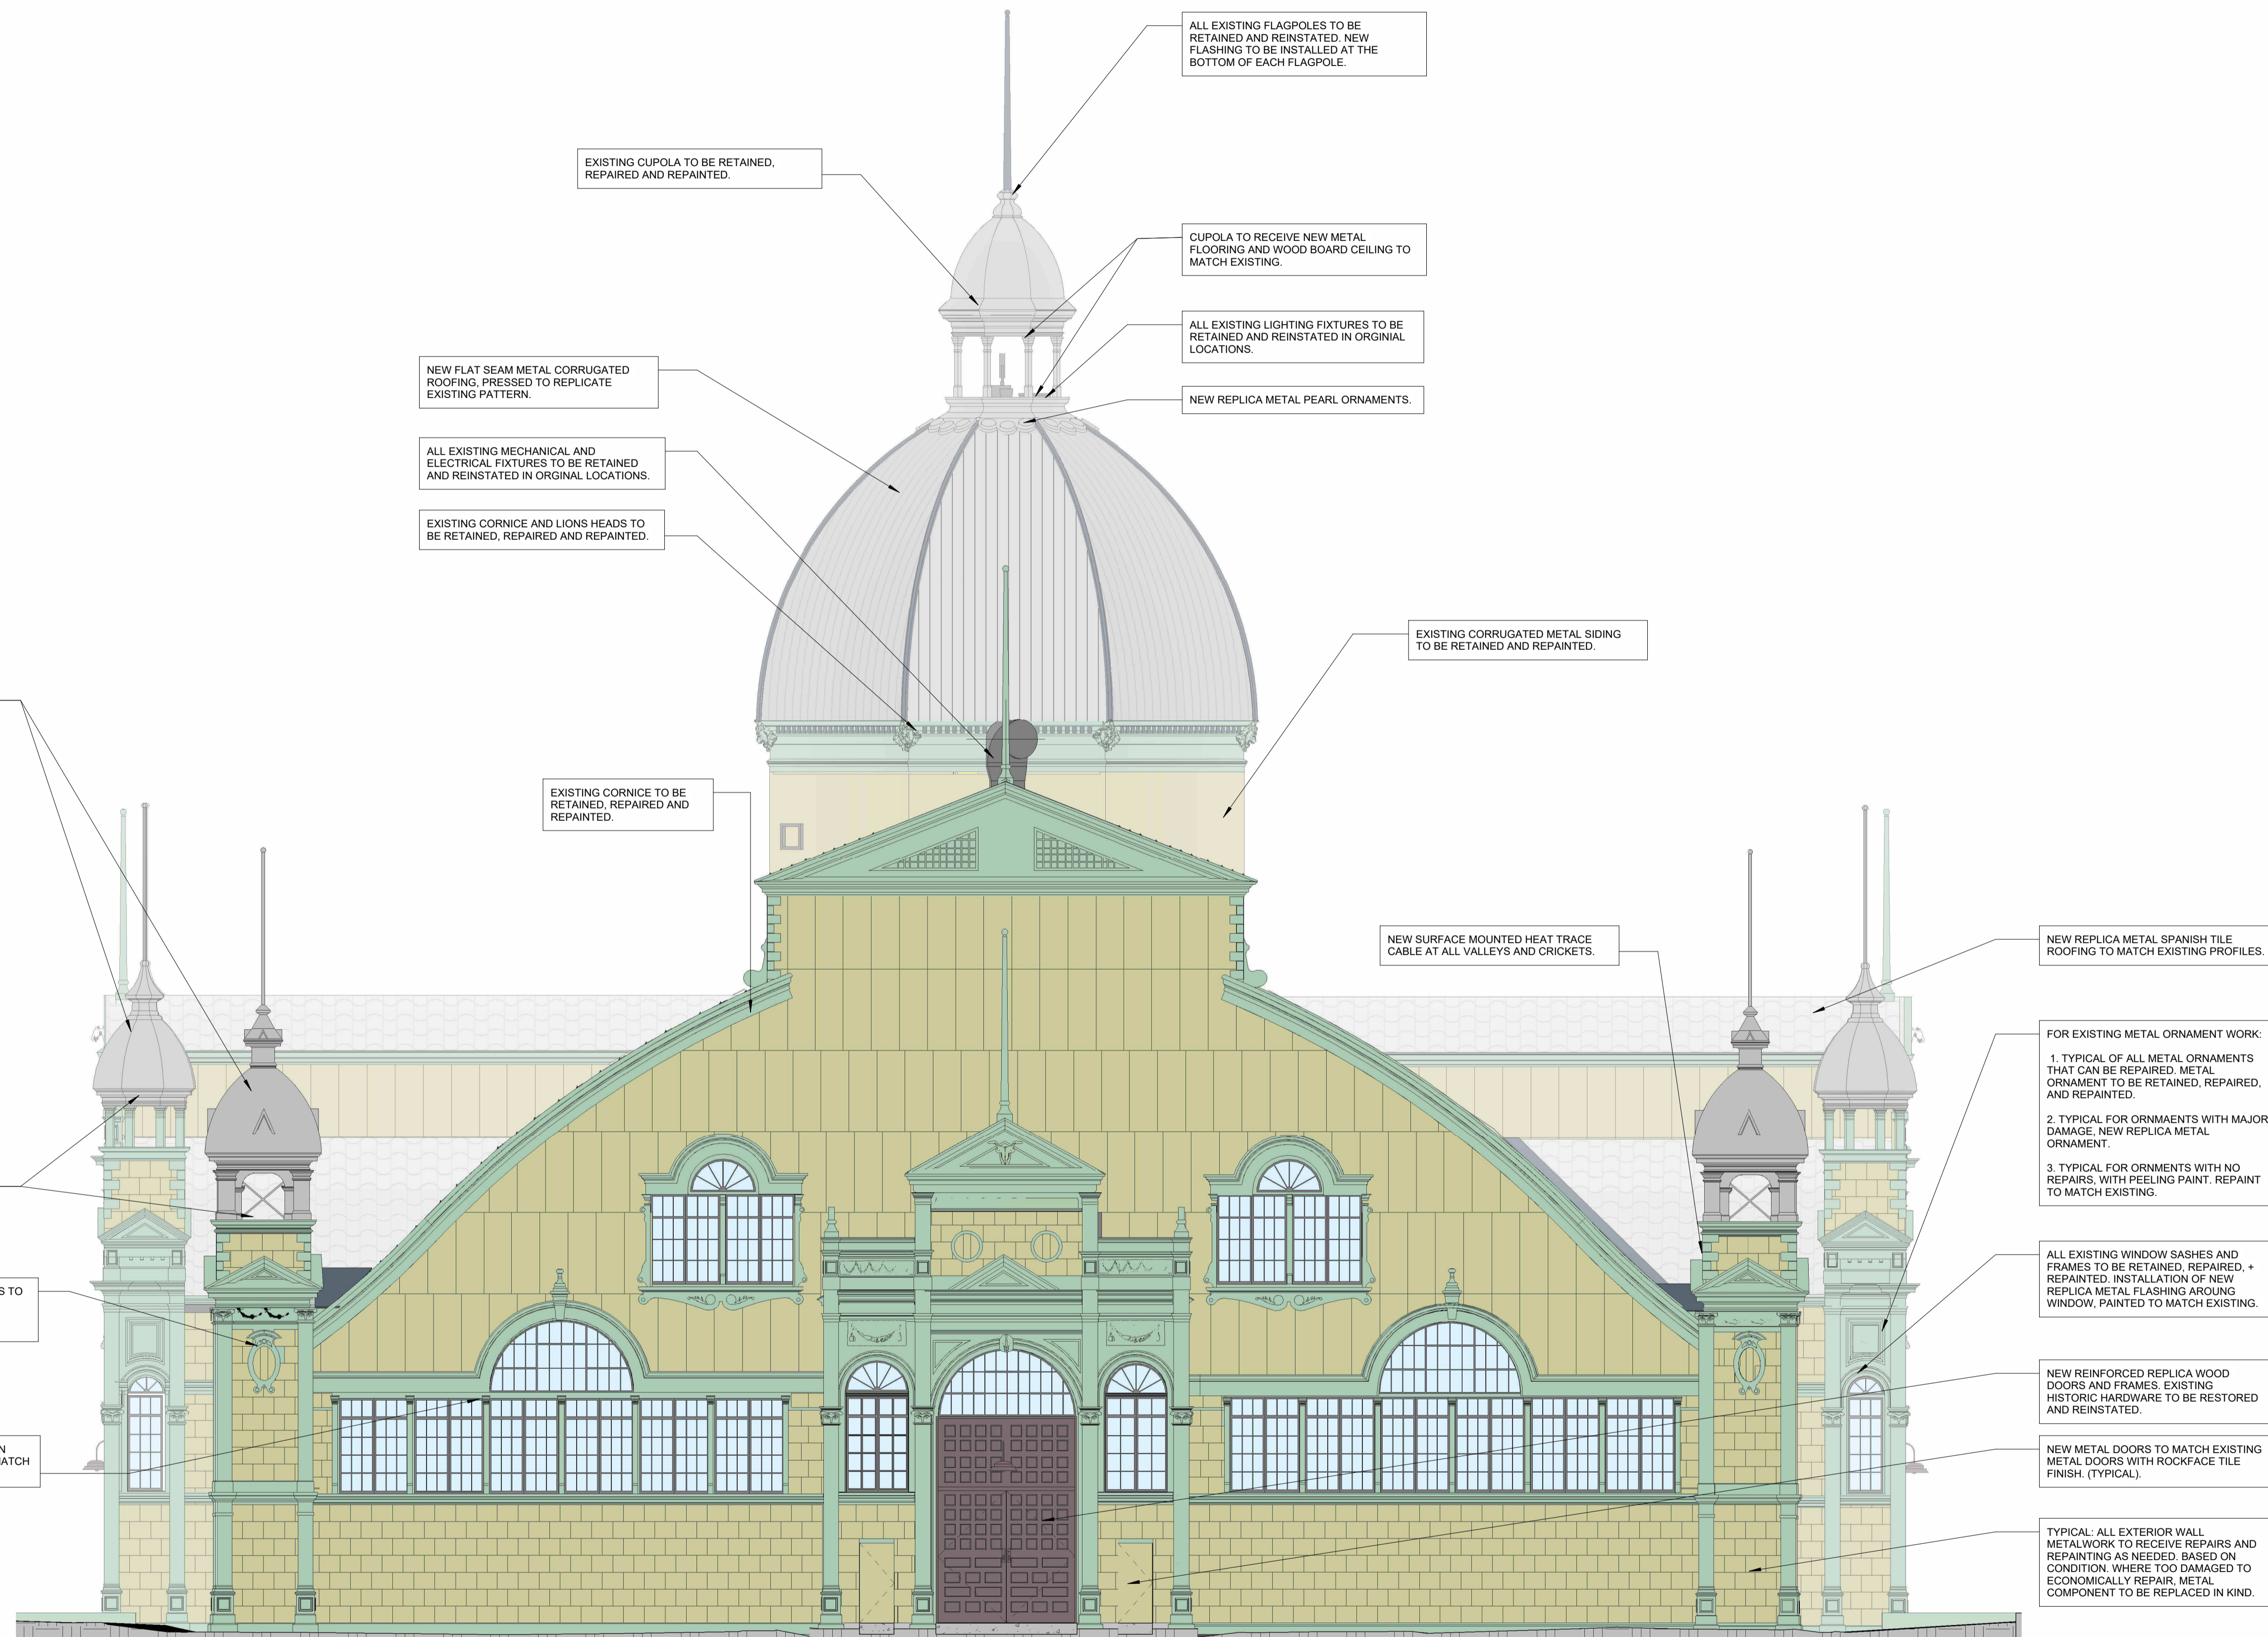

1 WEST ELEVATION - CONSERVATION ELEVATION
H403 1 : 100

REVISIONS:	DESCRIPTION	DATE
8	ISSUED FOR HERITAGE PERMIT R.1	2024/06/07
6	ISSUED FOR HERITAGE PERMIT	2024/05/28
5	ISSUED FOR 66% REVIEW	2024/05/17
4	ISSUED FOR CLASS B COSTING	2024/04/19
3	ISSUED FOR 33% REVIEW	2023/11/17

THIS DRAWING MUST BE PRINTED IN COLOUR TO ASCERTAIN ALL INFORMATION. BLACK AND WHITE PRINTS / REPRODUCTIONS MAY NOT CLEARLY SHOW ALL INFORMATION REQUIRED.


NORTH:

PROJECT:
ABERDEEN PAVILION REHABILITATION
1000 EXHIBITION WAY, OTTAWA, ON, K1S 3W7
DRAWING:
WEST ELEVATION - CONSERVATION SCOPE


DESIGNED BY: SB & LB
APPROVED BY: RM
DRAWN BY: AF/KD/SB
DATE: 19/04/2024
SCALE: 1 : 100
RMA+SH PROJECT NUMBER: 23078
SHEET NUMBER:
H403

C:\Users\kobranski\Documents\23078_Aberdeen - Central_V23_kobranski\A4EYU.rvt


GENERAL NOTE: ALL EXISTING COLOURS TO BE RETAINED UNLESS OTHERWISE NOTED.

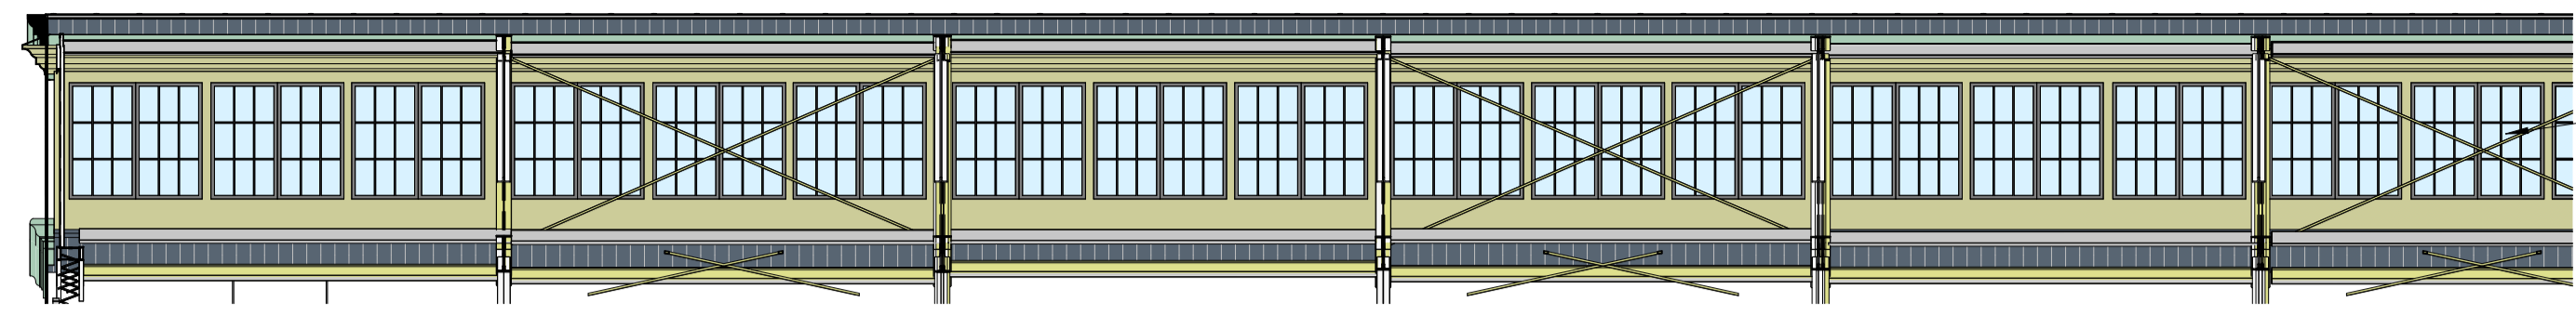


4
H404
1: 100
SOUTHEAST INTERIOR ELEVATION - CLERESTORY - CONSERVATION SCOPE

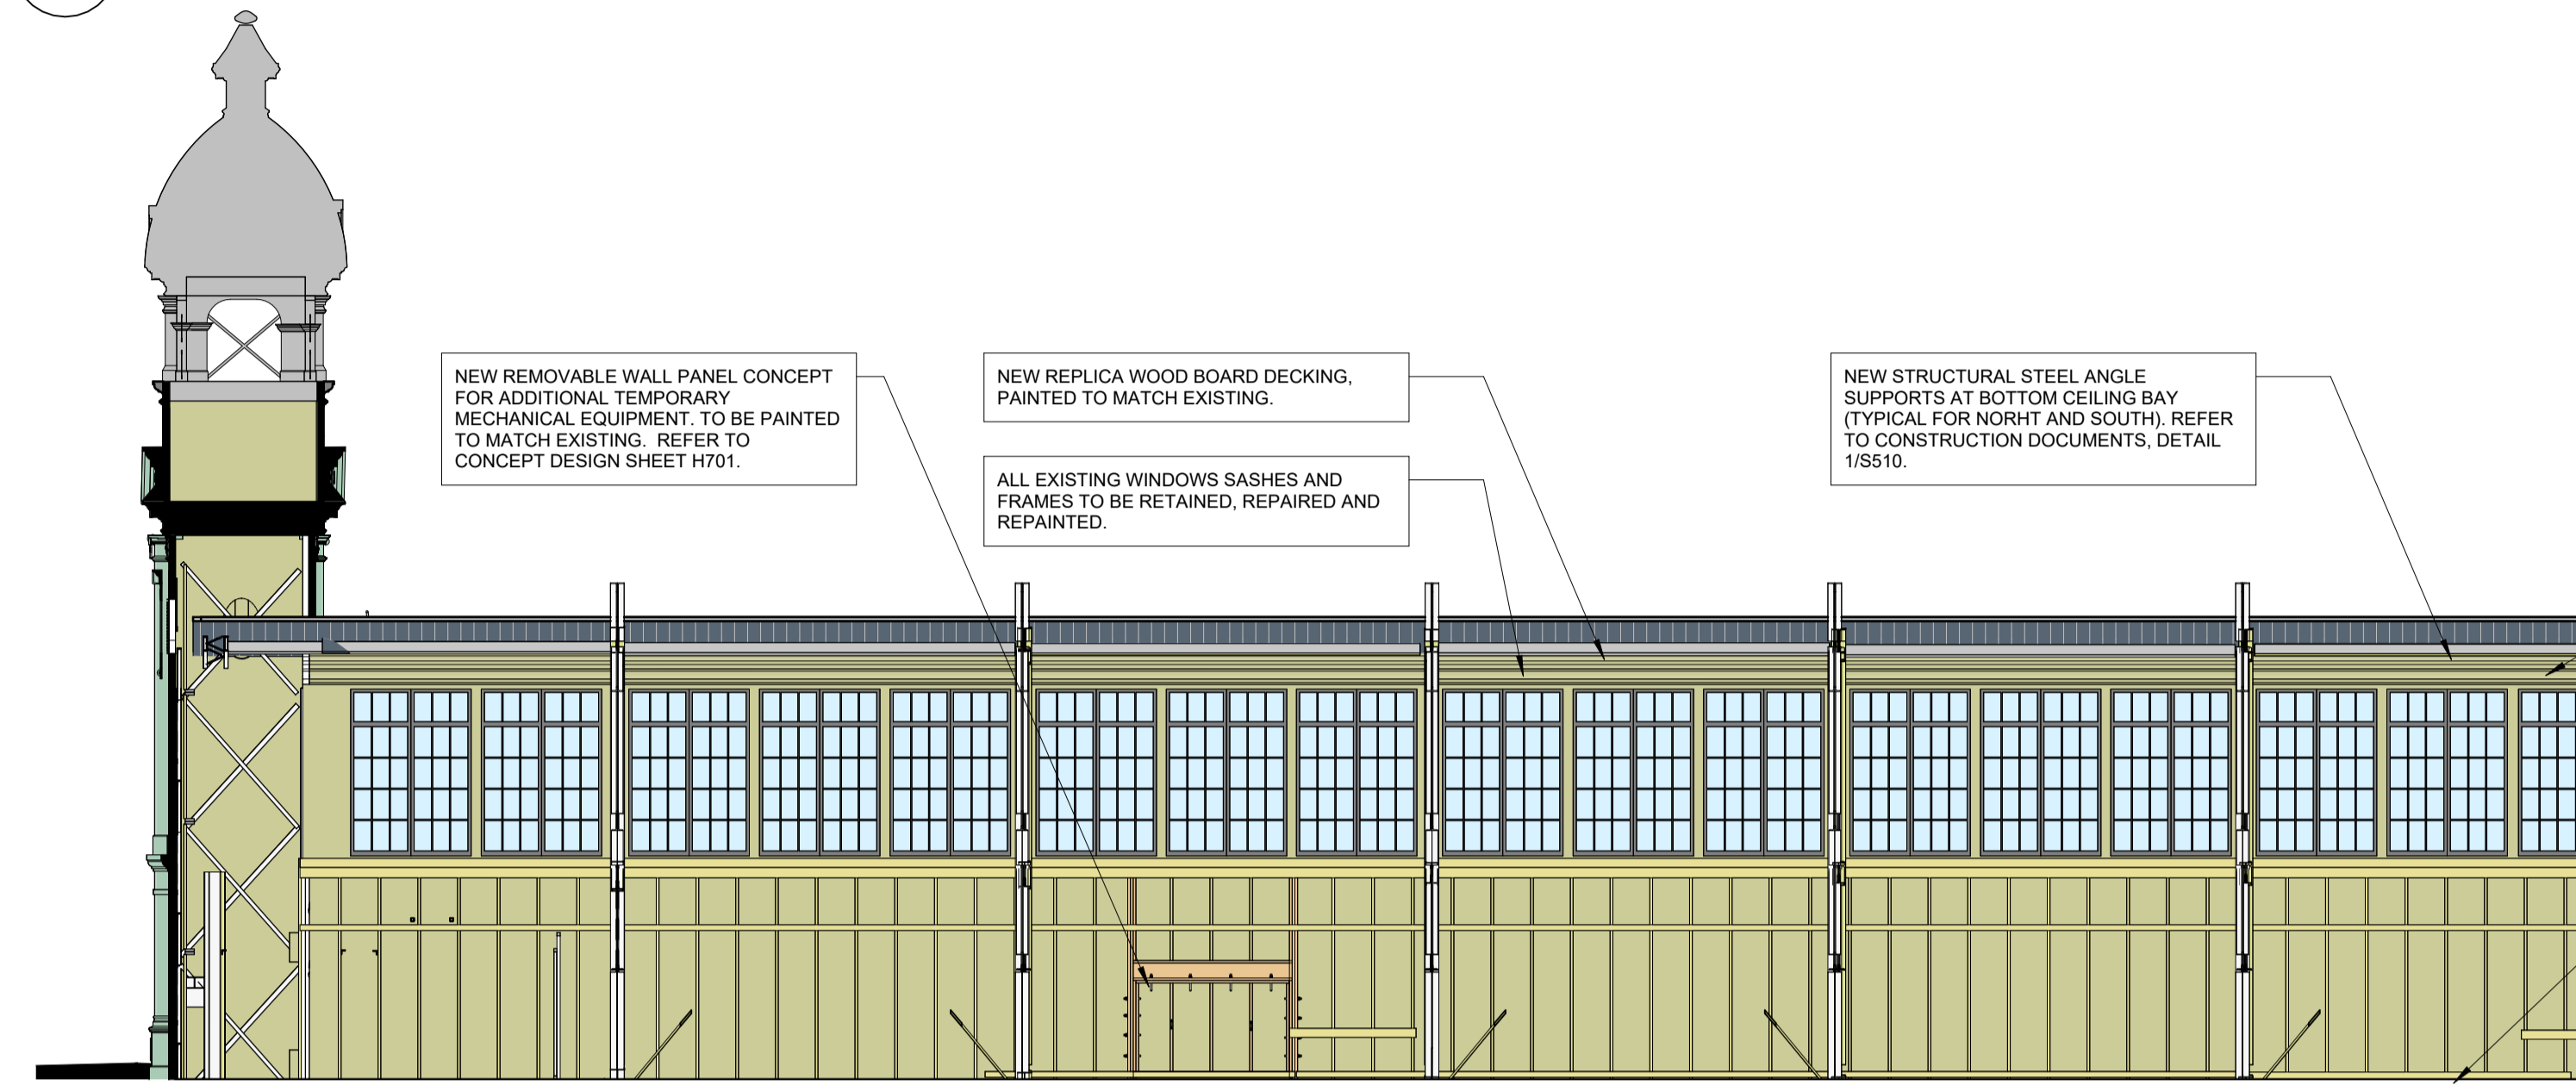

3
H404
1: 100
SOUTHEAST INTERIOR ELEVATION - CONSERVATION SCOPE

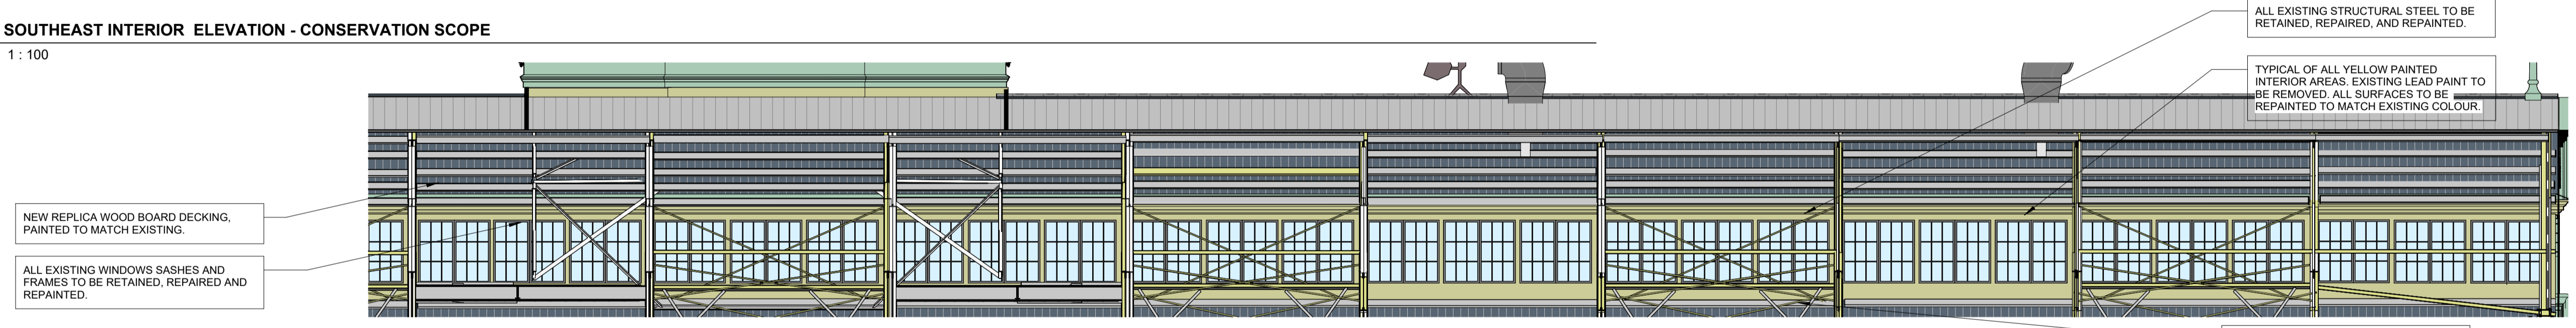

2
H404
1: 100
SOUTHWEST INTERIOR ELEVATION - CLERESTORY - CONSERVATION SCOPE

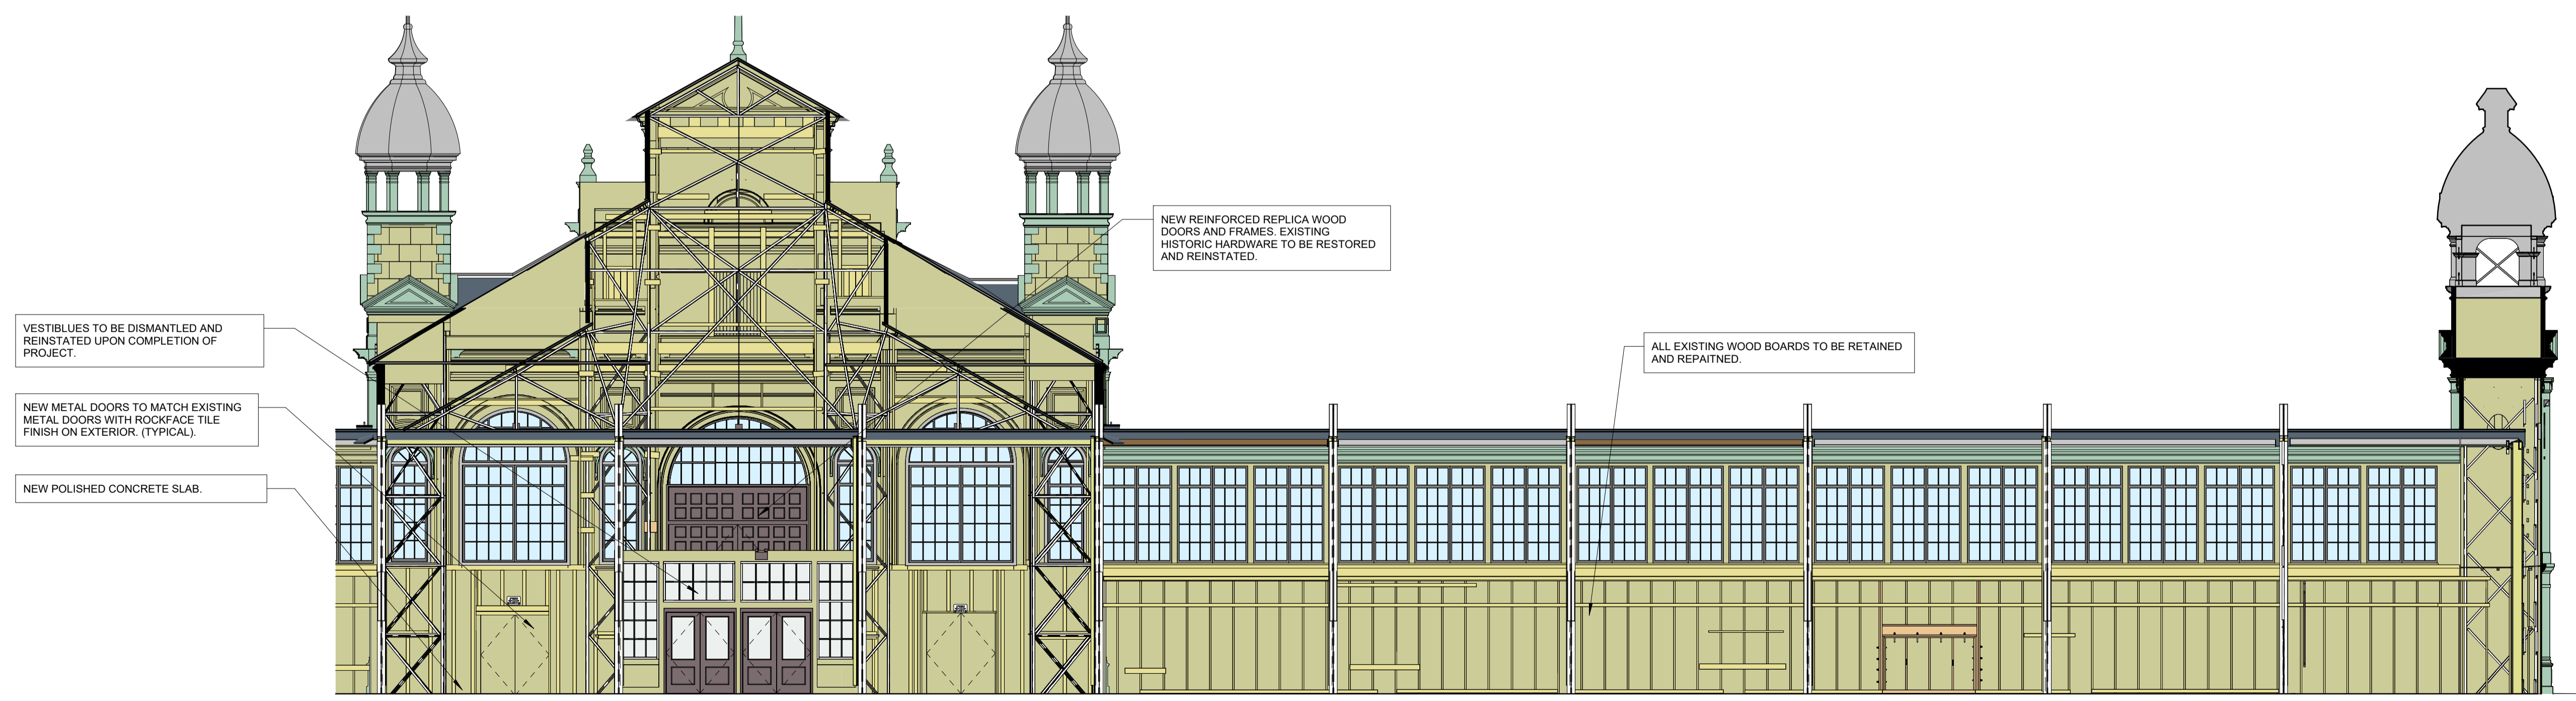

1
H404
1: 100
SOUTHWEST INTERIOR ELEVATION - CONSERVATION SCOPE

SEAL:

RE	DESCRIPTION	DATE
8	ISSUED FOR HERITAGE PERMIT R.1	2024/06/07
6	ISSUED FOR HERITAGE PERMIT	2024/05/28
5	ISSUED FOR 66% REVIEW	2024/05/17
4	ISSUED FOR CLASS B COSTING	2024/04/19
3	ISSUED FOR 33% REVIEW	2023/11/17


REVISIONS:
THIS DRAWING MUST BE PRINTED IN COLOUR TO ASCERTAIN ALL INFORMATION. BLACK AND WHITE PRINTS / REPRODUCTIONS MAY NOT CLEARLY SHOW ALL INFORMATION REQUIRED.

PROJECT:
ABERDEEN PAVILION REHABILITATION
1000 EXHIBITION WAY, OTTAWA, ON, K1S 3W7

DRAWING:
SOUTH INTERIOR ELEVATIONS - CONSERVATION SCOPE
DESIGNED BY: SB & LB
APPROVED BY: RM
DRAWN BY: AF/KD/SB
DATE: 19/04/2024
SCALE: 1: 100
RMA+SH PROJECT NUMBER: 23078
SHEET NUMBER: **H404**

GENERAL NOTE: ALL EXISTING COLOURS TO BE RETAINED UNLESS OTHERWISE NOTED.

SEAL:

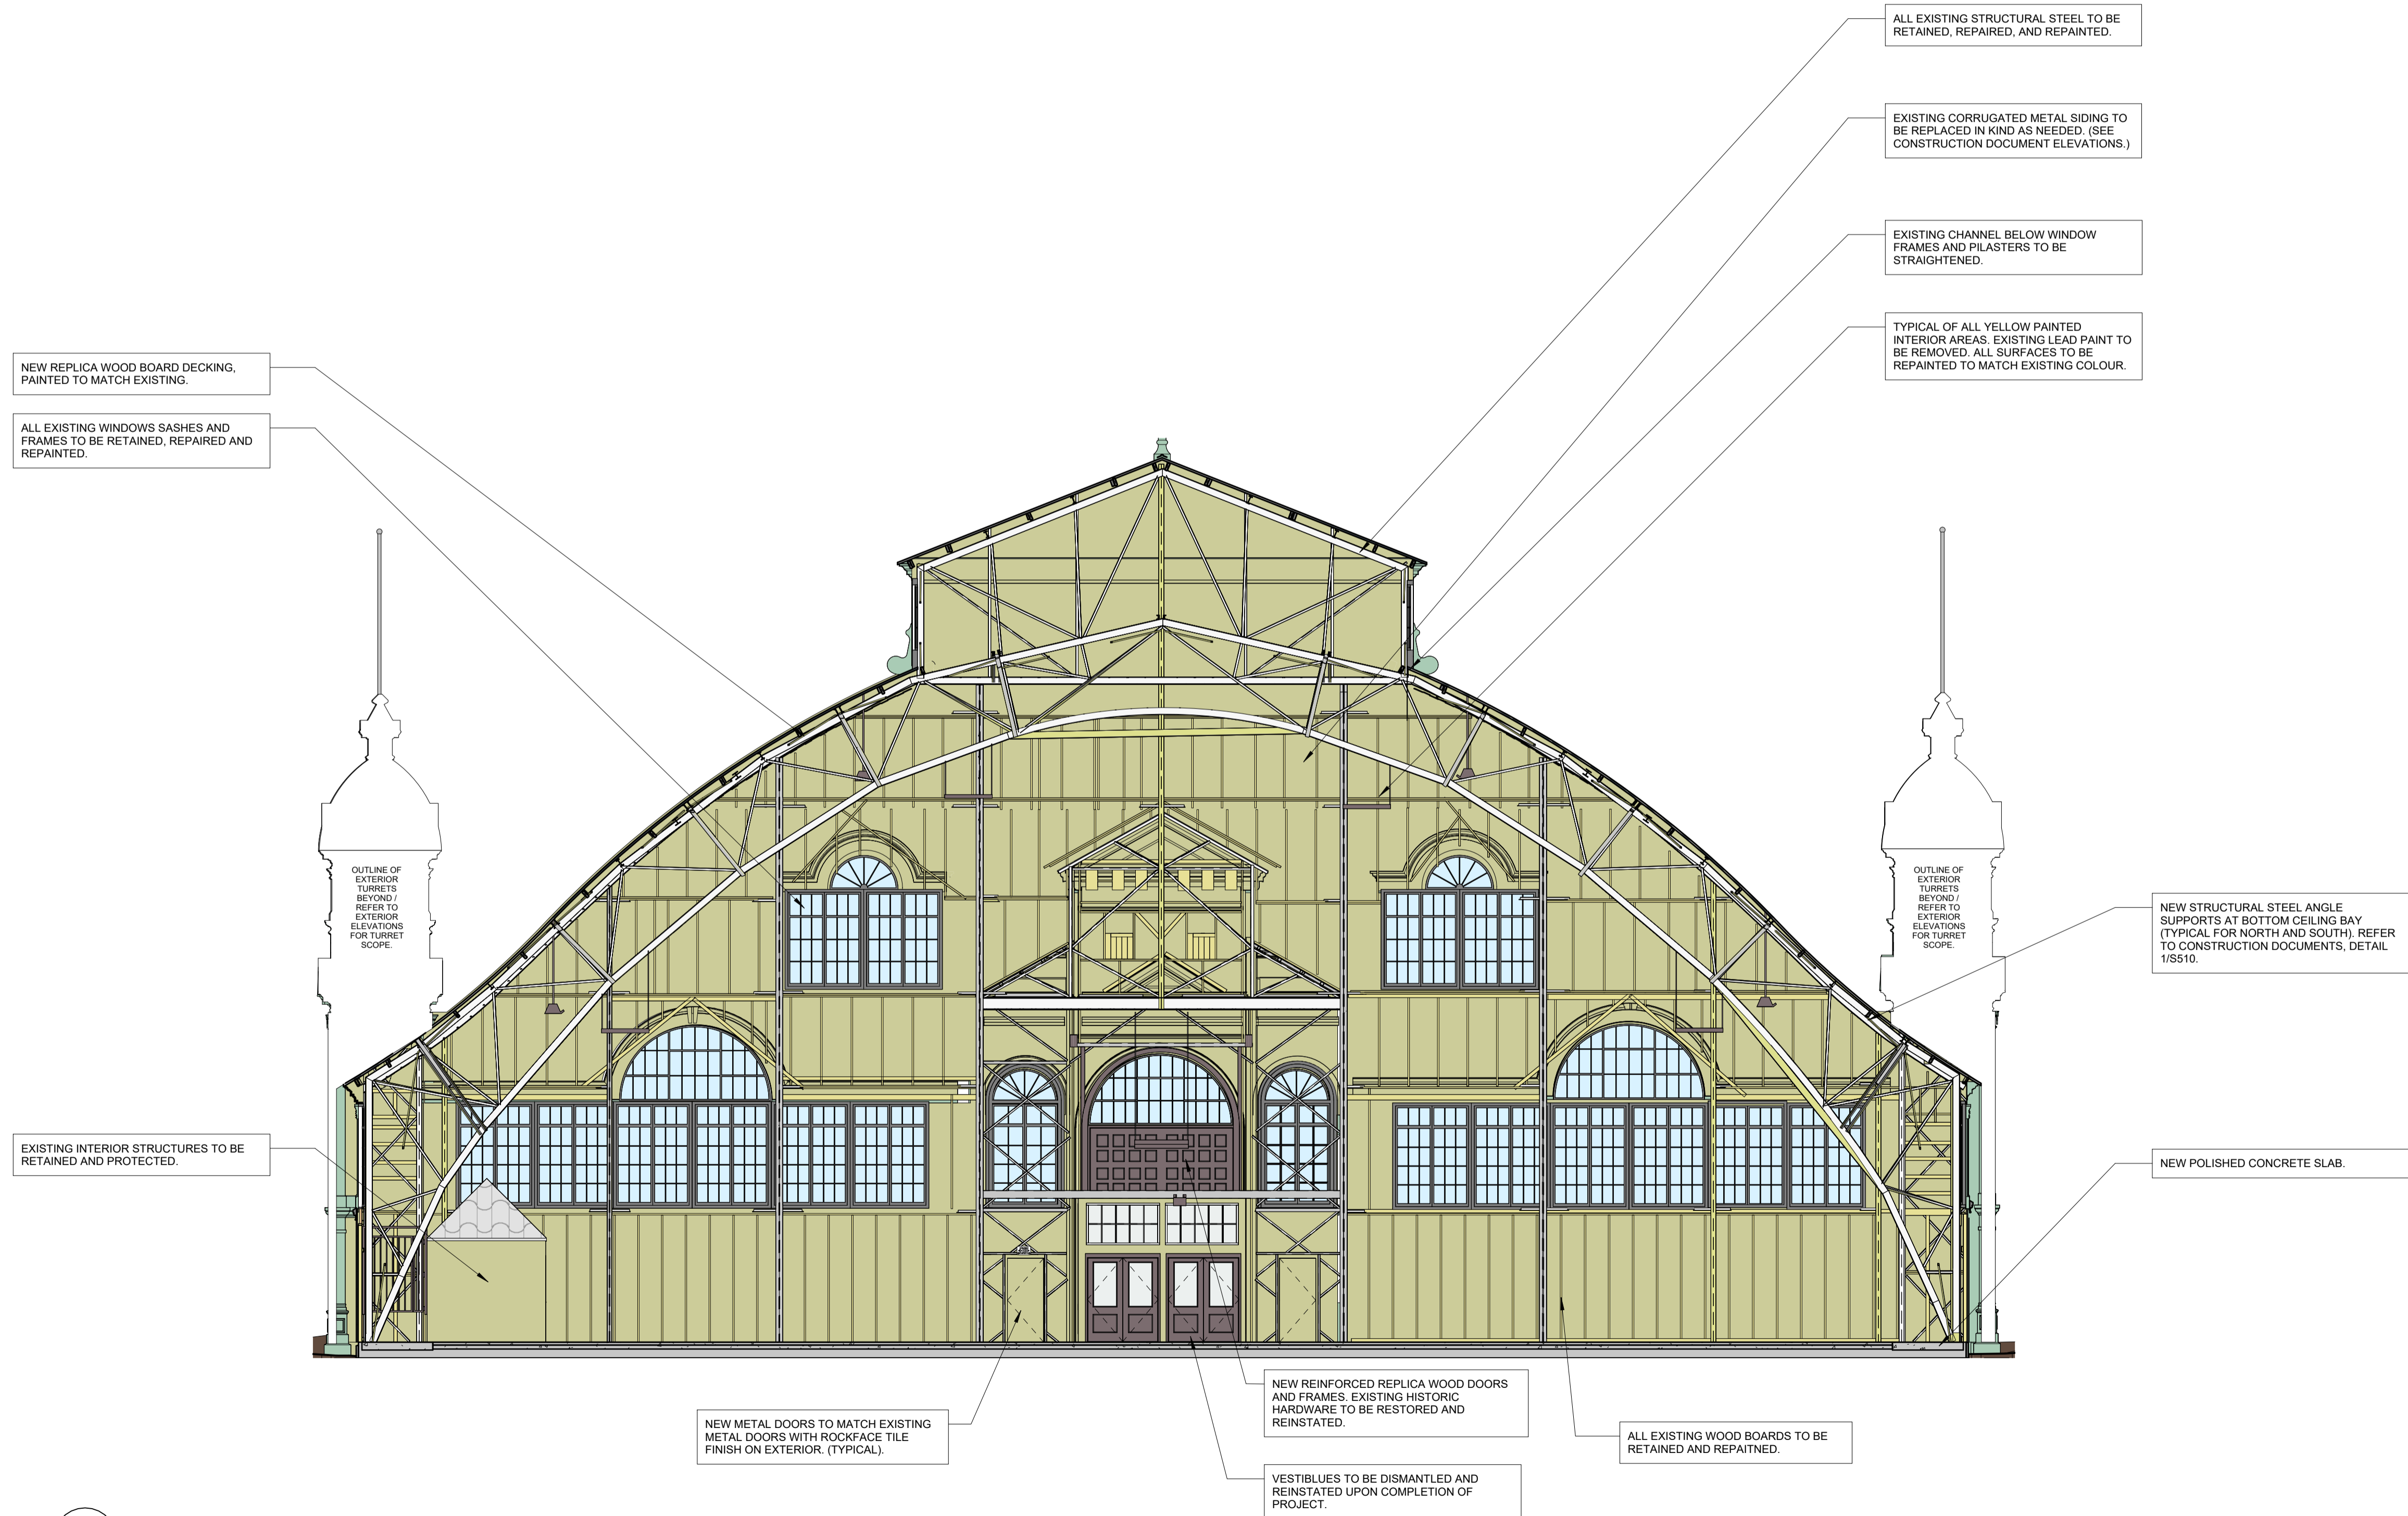

RE	DESCRIPTION	DATE
8	ISSUED FOR HERITAGE PERMIT R.1	2024/06/07
6	ISSUED FOR HERITAGE PERMIT	2024/05/28
5	ISSUED FOR 66% REVIEW	2024/05/17
4	ISSUED FOR CLASS B COSTING	2024/04/19
3	ISSUED FOR 33% REVIEW	2023/11/17

REVISIONS:

THIS DRAWING MUST BE PRINTED IN COLOUR TO ASCERTAIN ALL INFORMATION. BLACK AND WHITE PRINTS / REPRODUCTIONS MAY NOT CLEARLY SHOW ALL INFORMATION REQUIRED.

NORTH:

PROJECT:

ABERDEEN PAVILION REHABILITATION

1000 EXHIBITION WAY, OTTAWA, ON, K1S 3W7

DRAWING:

WEST INTERIOR ELEVATION - CONSERVATION SCOPE

DESIGNED BY: SB & LB APPROVED BY: RM

DRAWN BY: AF/KD/SB

DATE: 19/04/2024 SCALE: 1 : 100

RMA+SH PROJECT NUMBER: 23078 SHEET NUMBER:

H405

1 WEST INTERIOR ELEVATION - CONSERVATION SCOPE
 H405 1 : 100

C:\Users\kobranski\Documents\23078_Aberdeen_Pavilion\Central_V23_kobranski\AEVU.rvt