



JUNE 21/ 9 AM

283 + 285 MCLEOD SHADOW STUDY / ZONING BY LAW 1

COLIZZA BRUNI

architecture

DECEMBER 2022

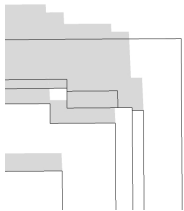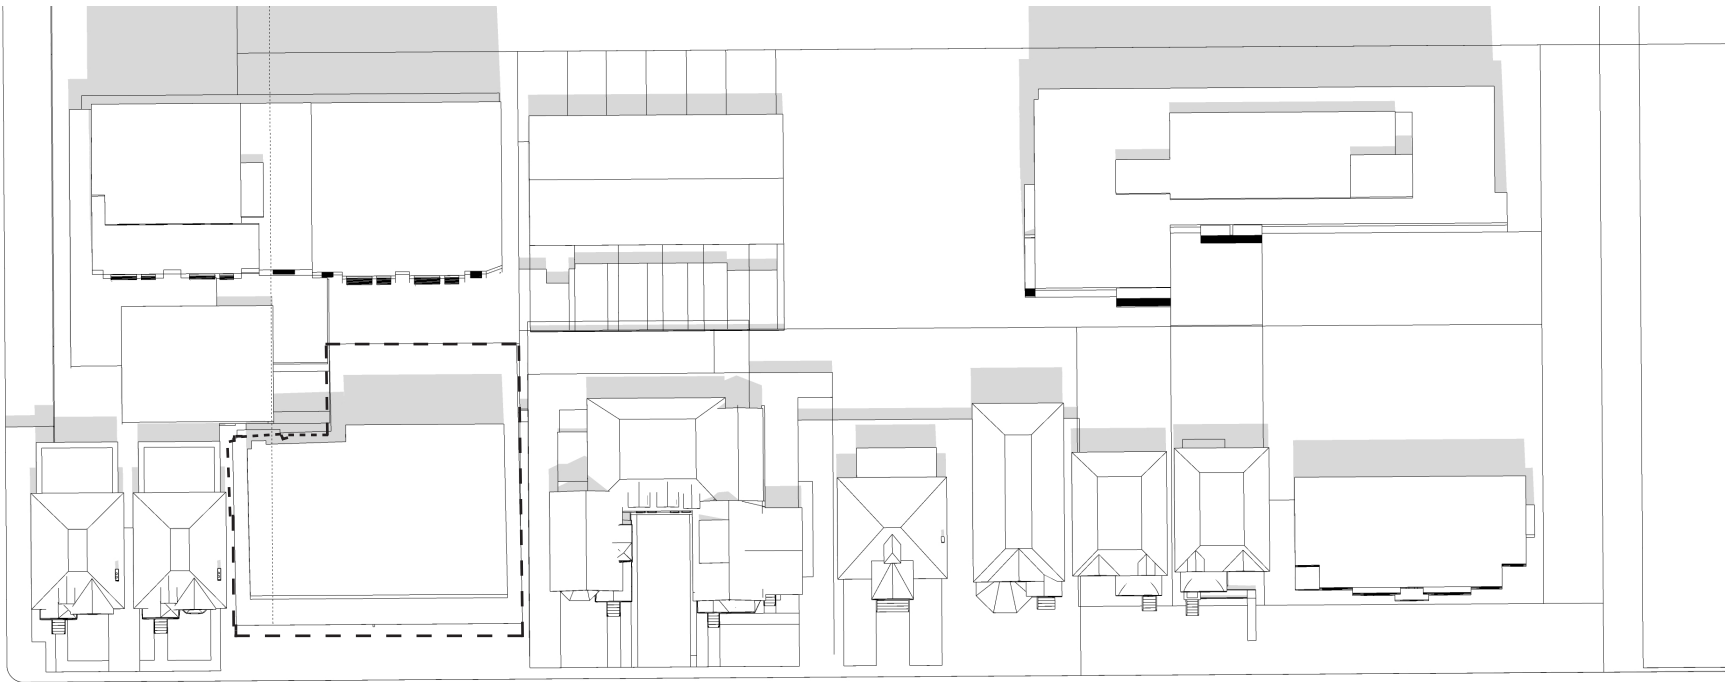


JUNE 21/ 12 PM

283 + 285 MCLEOD SHADOW STUDY / ZONING BY LAW 2

COLIZZA BRUNI

architecture

DECEMBER 2022

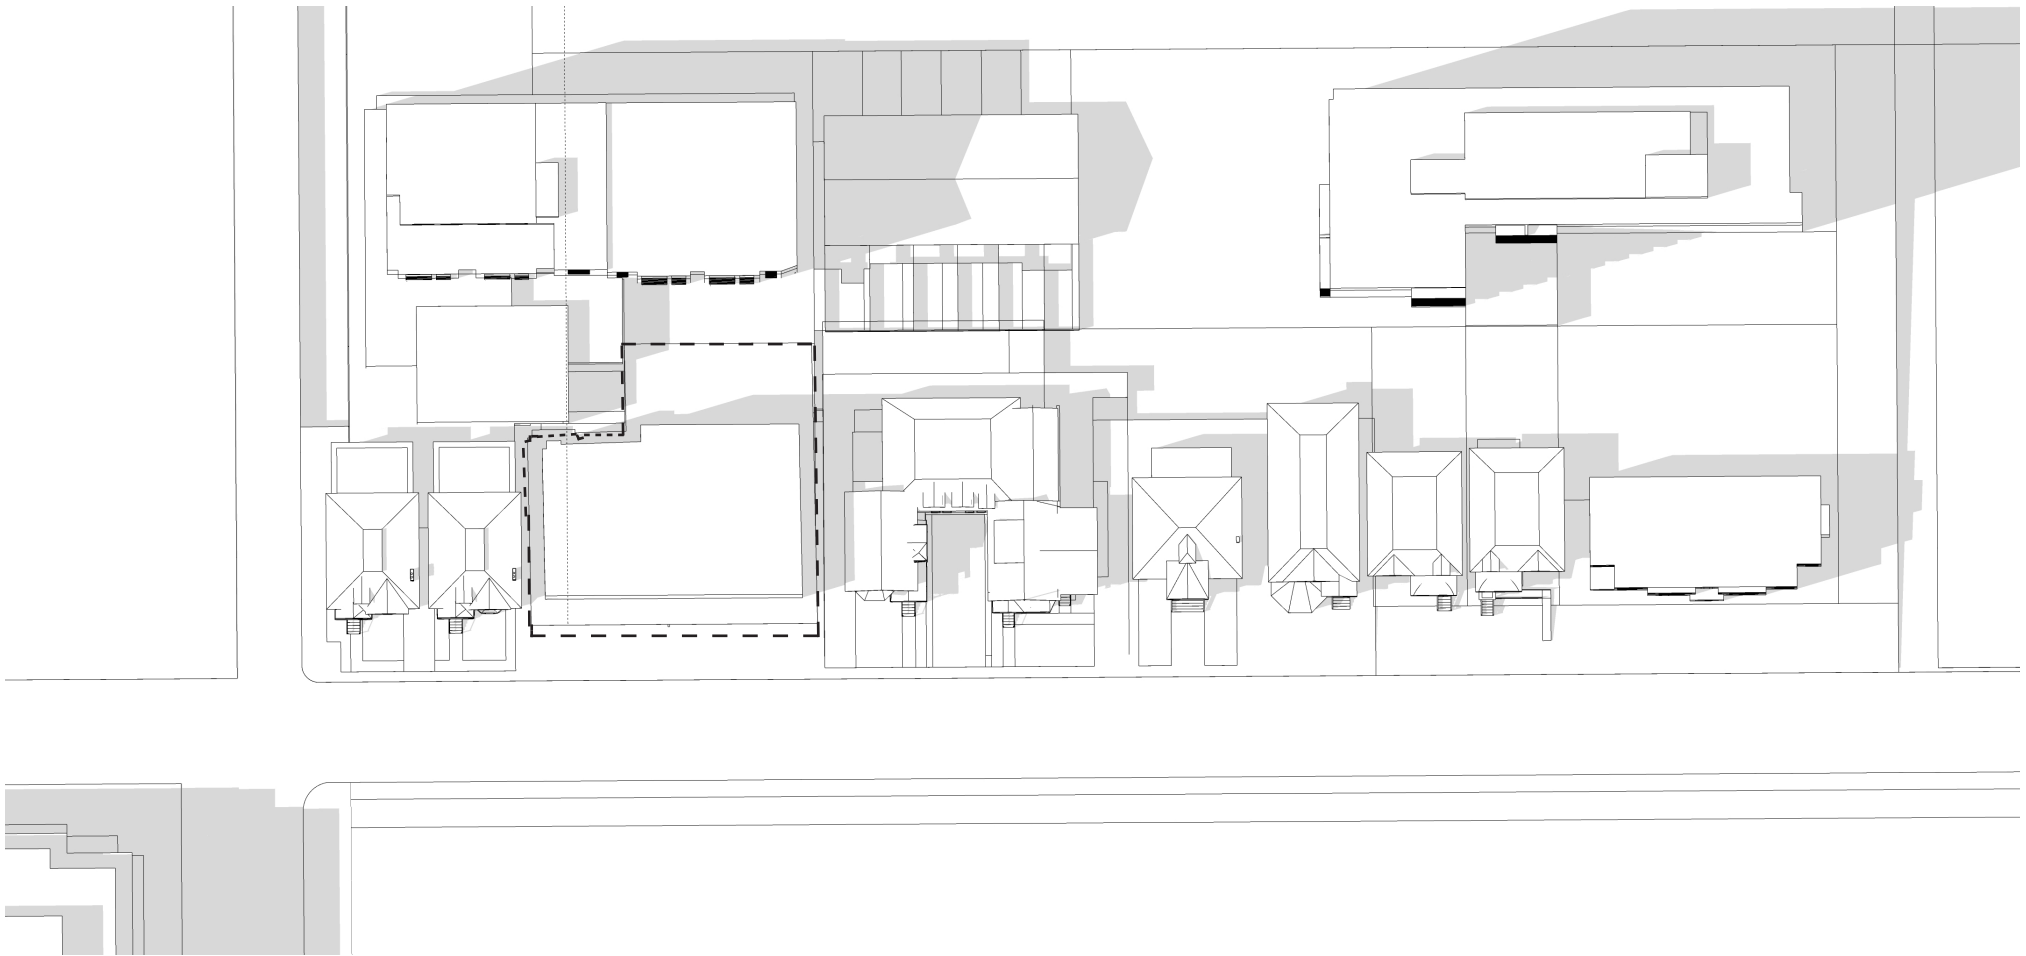


JUNE 21/ 3 PM

283 + 285 MCLEOD SHADOW STUDY / ZONING BY LAW 3

COLIZZA BRUNI
architecture

DECEMBER 2022

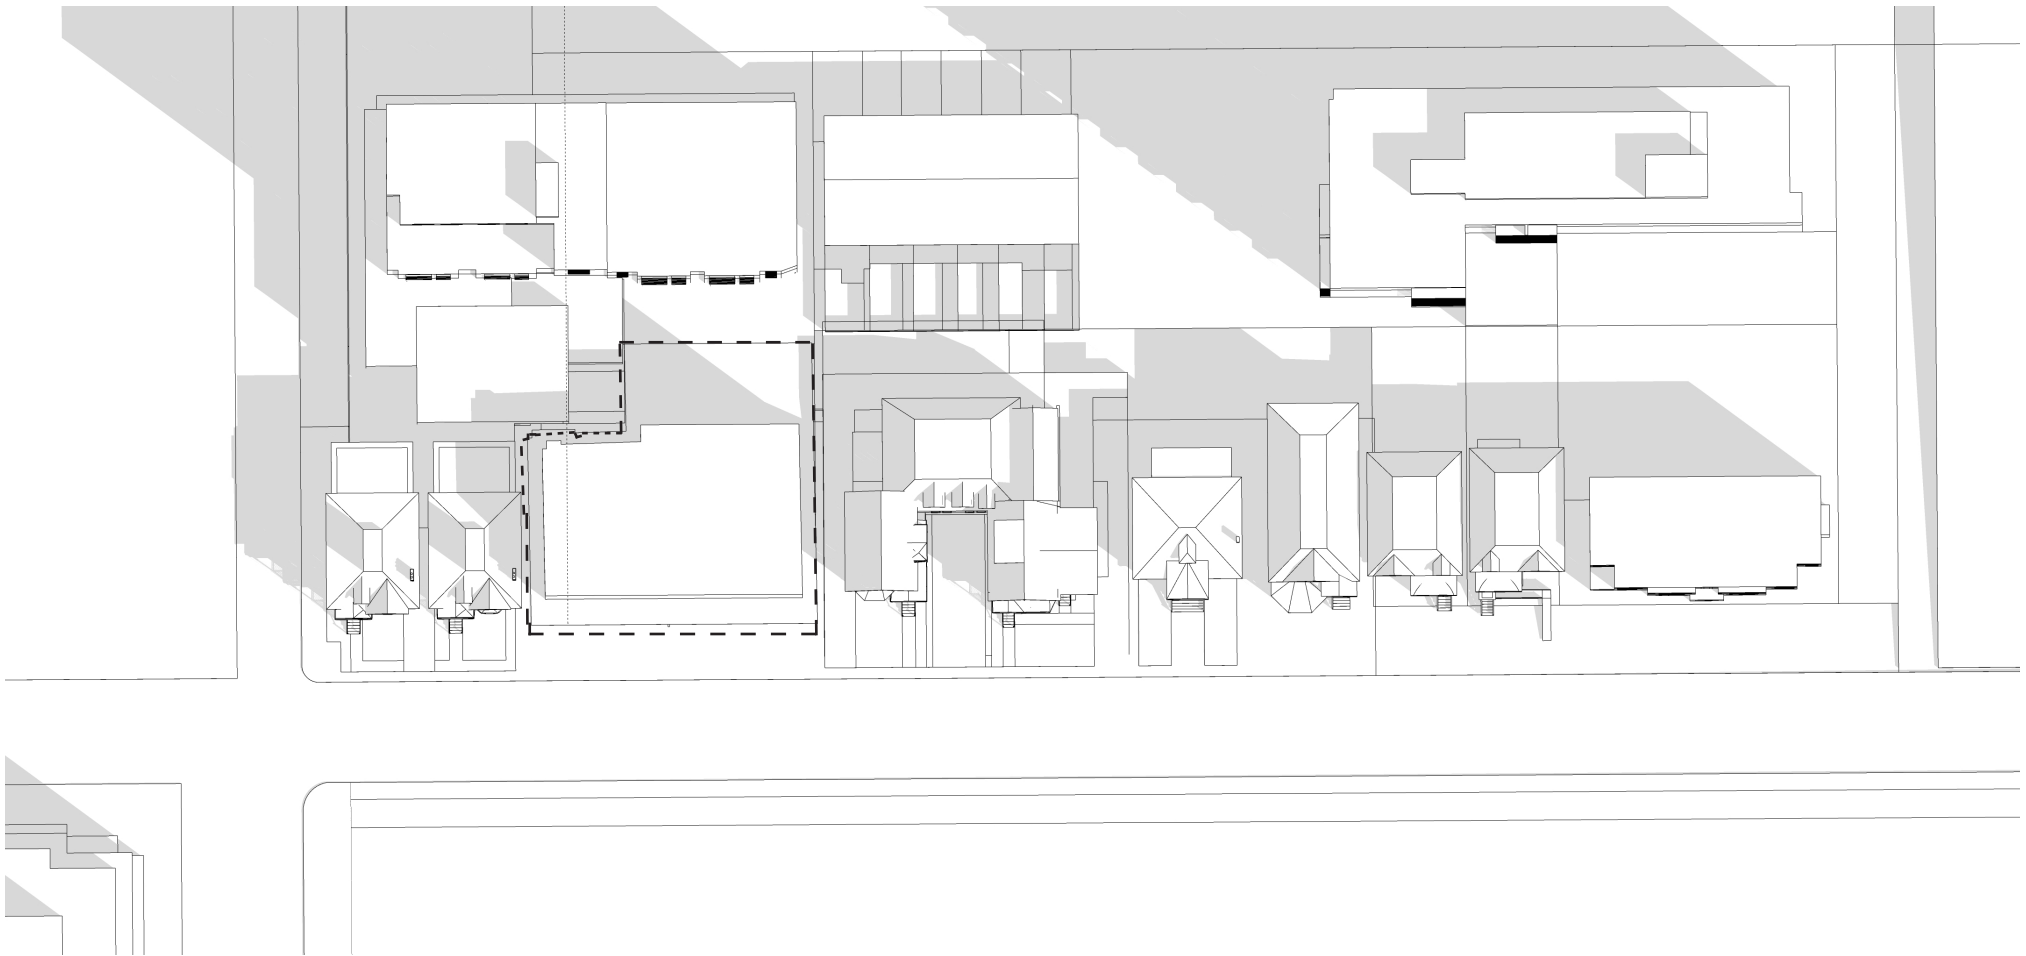


SEPTEMBER 21/ 9 AM

283 + 285 MCLEOD SHADOW STUDY / ZONING BY LAW 4

COLIZZA BRUNI

architecture

DECEMBER 2022

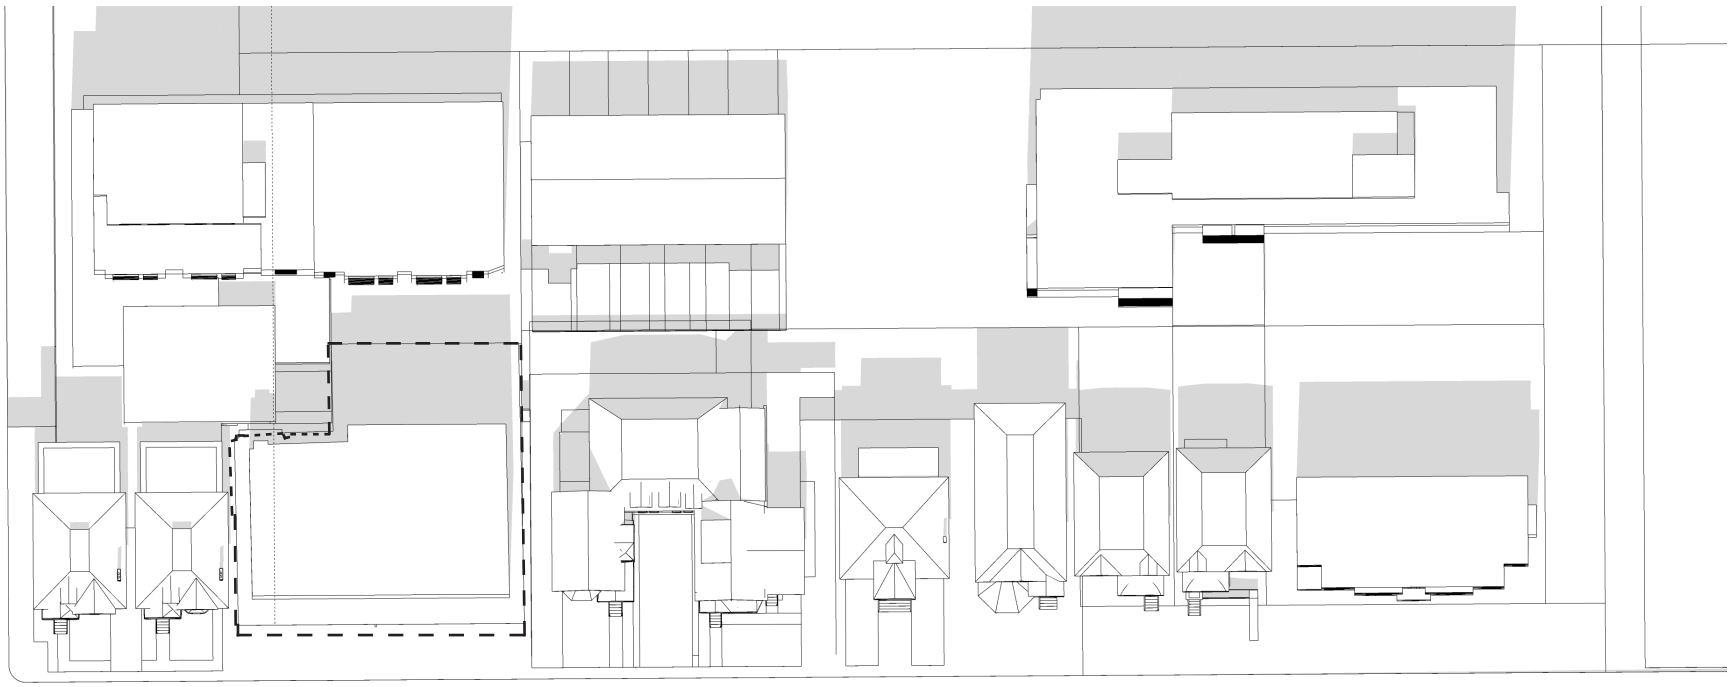


SEPTEMBER 21/ 12 PM

283 + 285 MCLEOD SHADOW STUDY / ZONING BY LAW 5

COLIZZA BRUNI

architecture

DECEMBER 2022

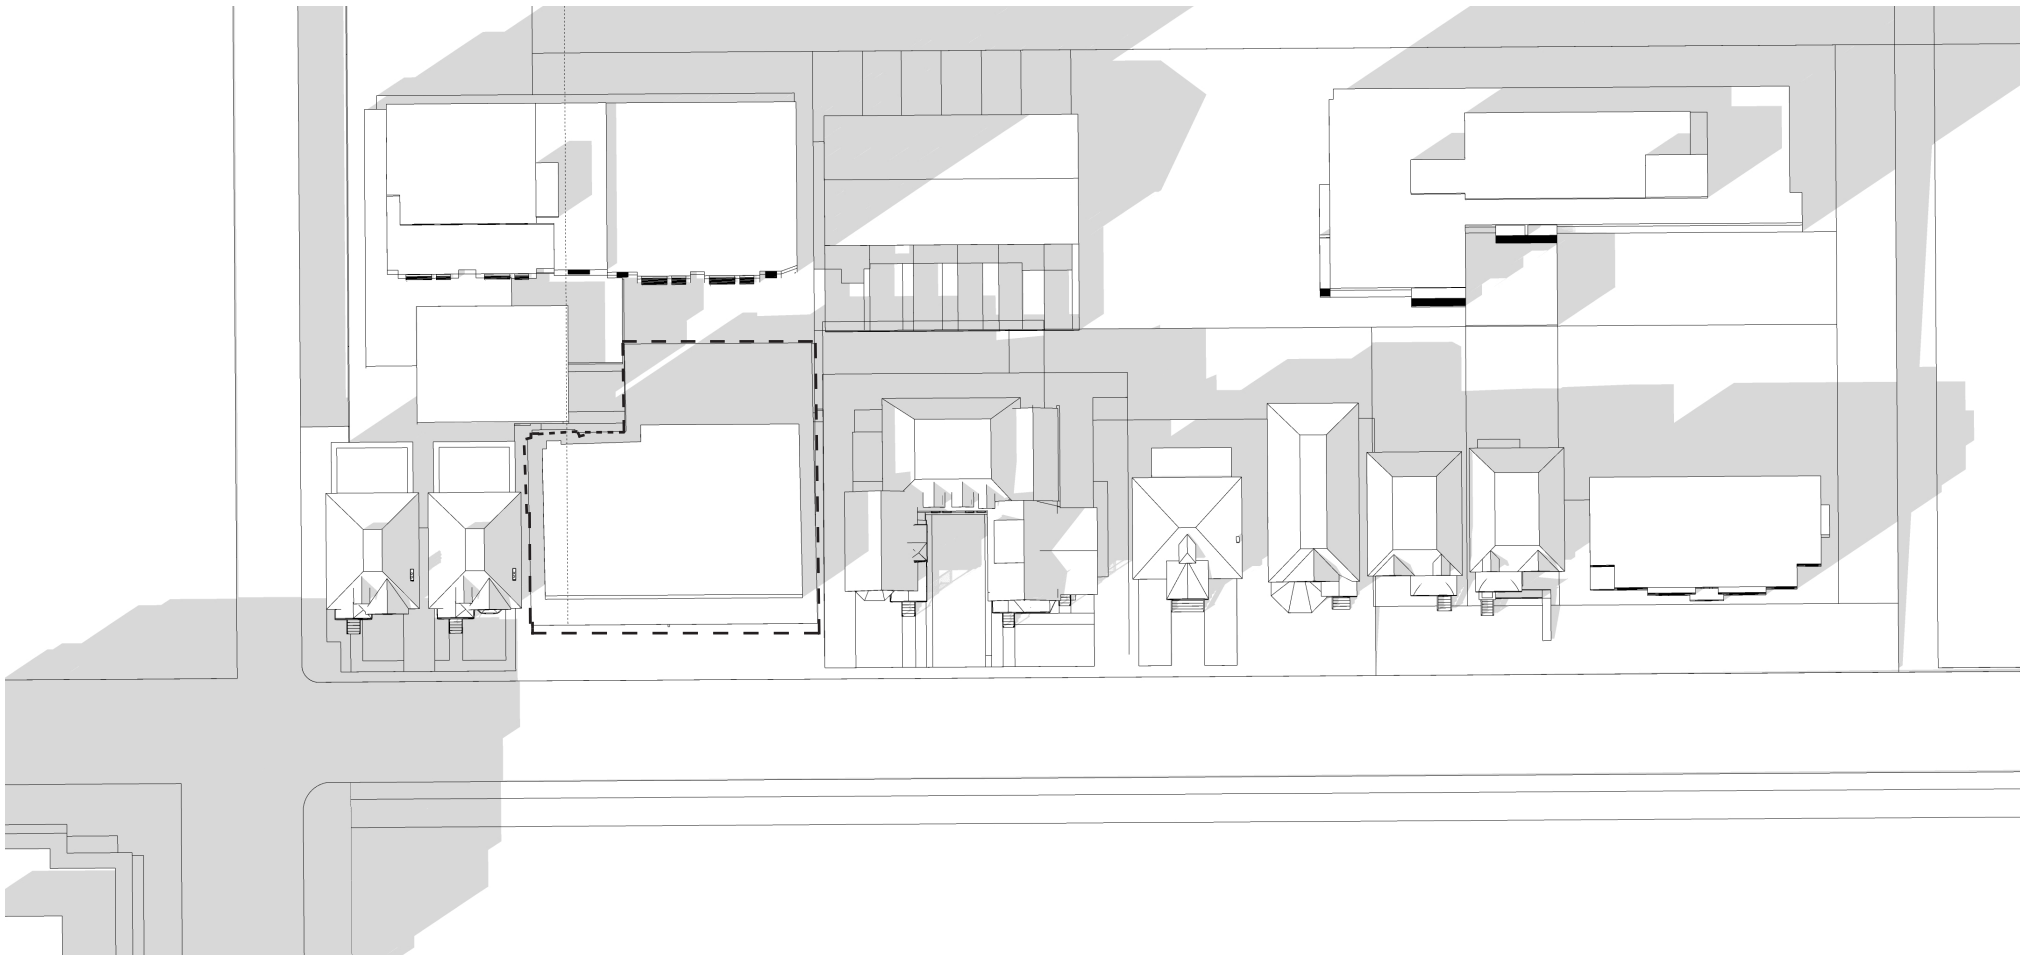


SEPTEMBER 21/ 3 PM

283 + 285 MCLEOD SHADOW STUDY / ZONING BY LAW 6

COLIZZA BRUNI

architecture

DECEMBER 2022

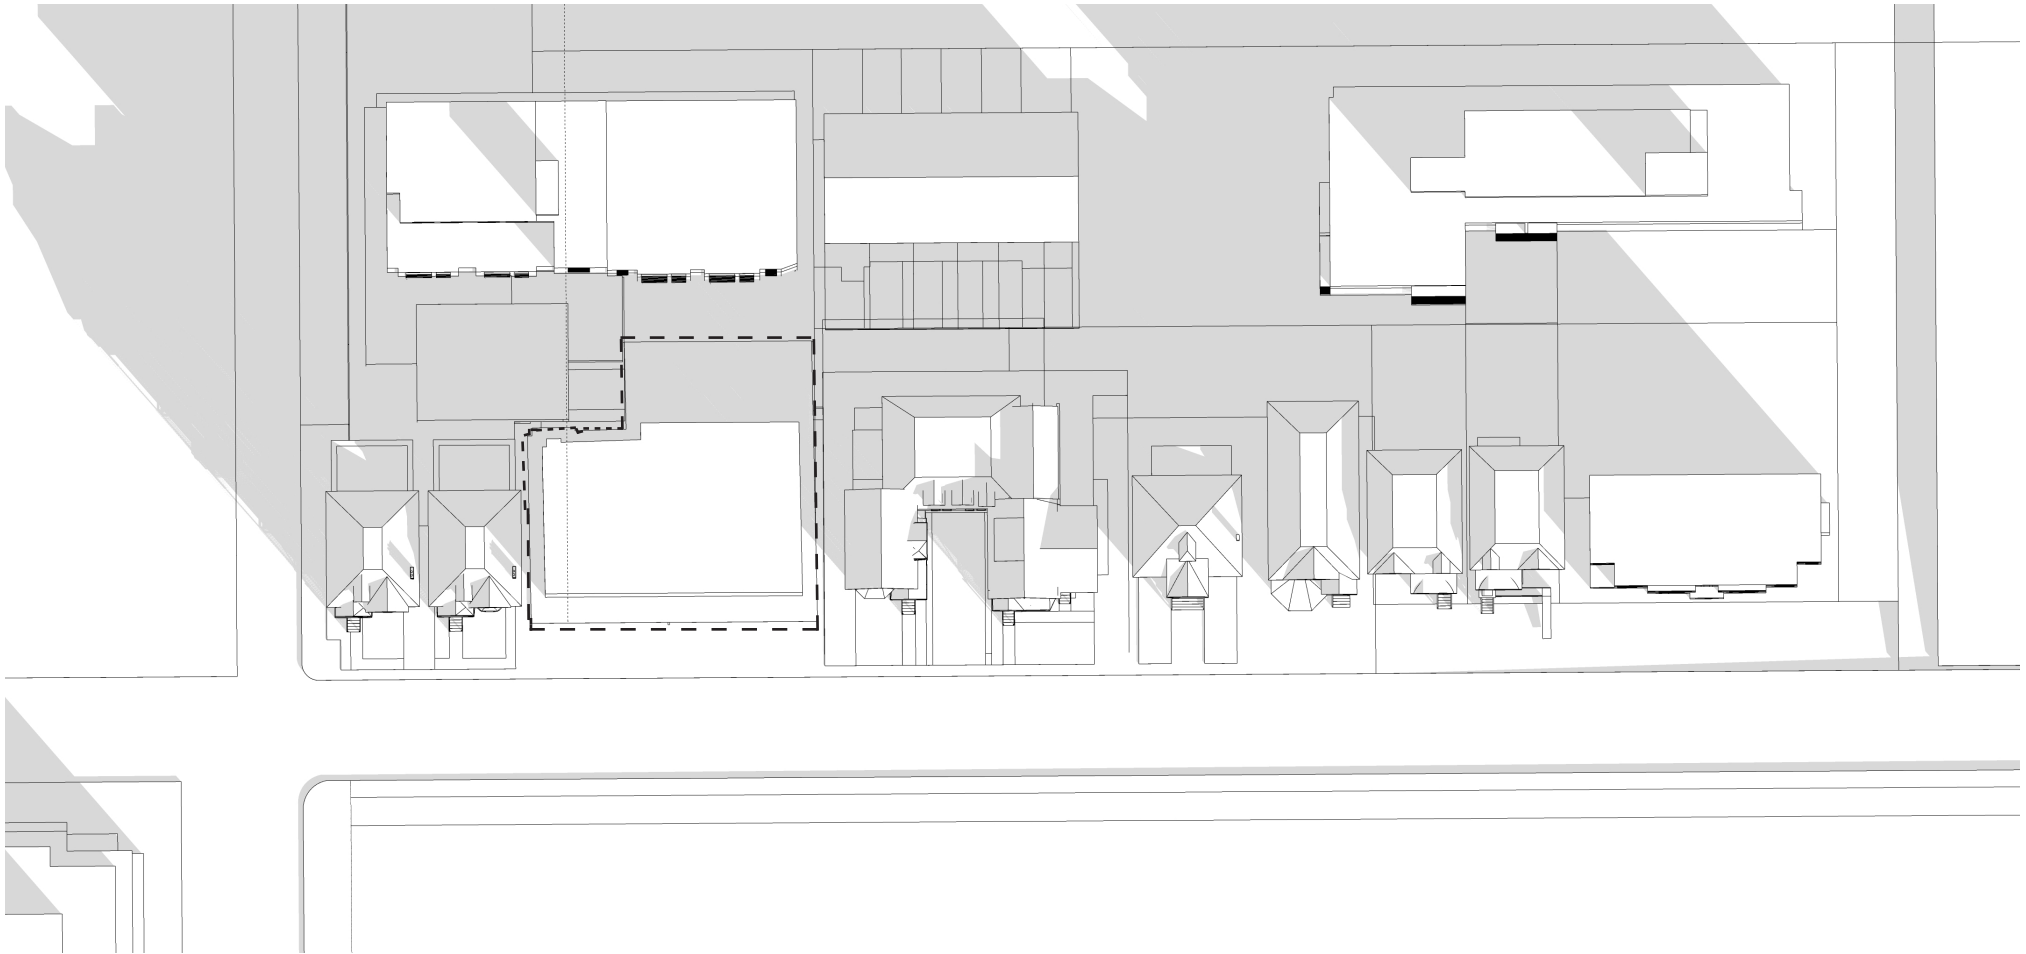


DECEMBER 21/ 9 AM

283 + 285 MCLEOD SHADOW STUDY / ZONING BY LAW 7

COLIZZA BRUNI

architecture

DECEMBER 2022

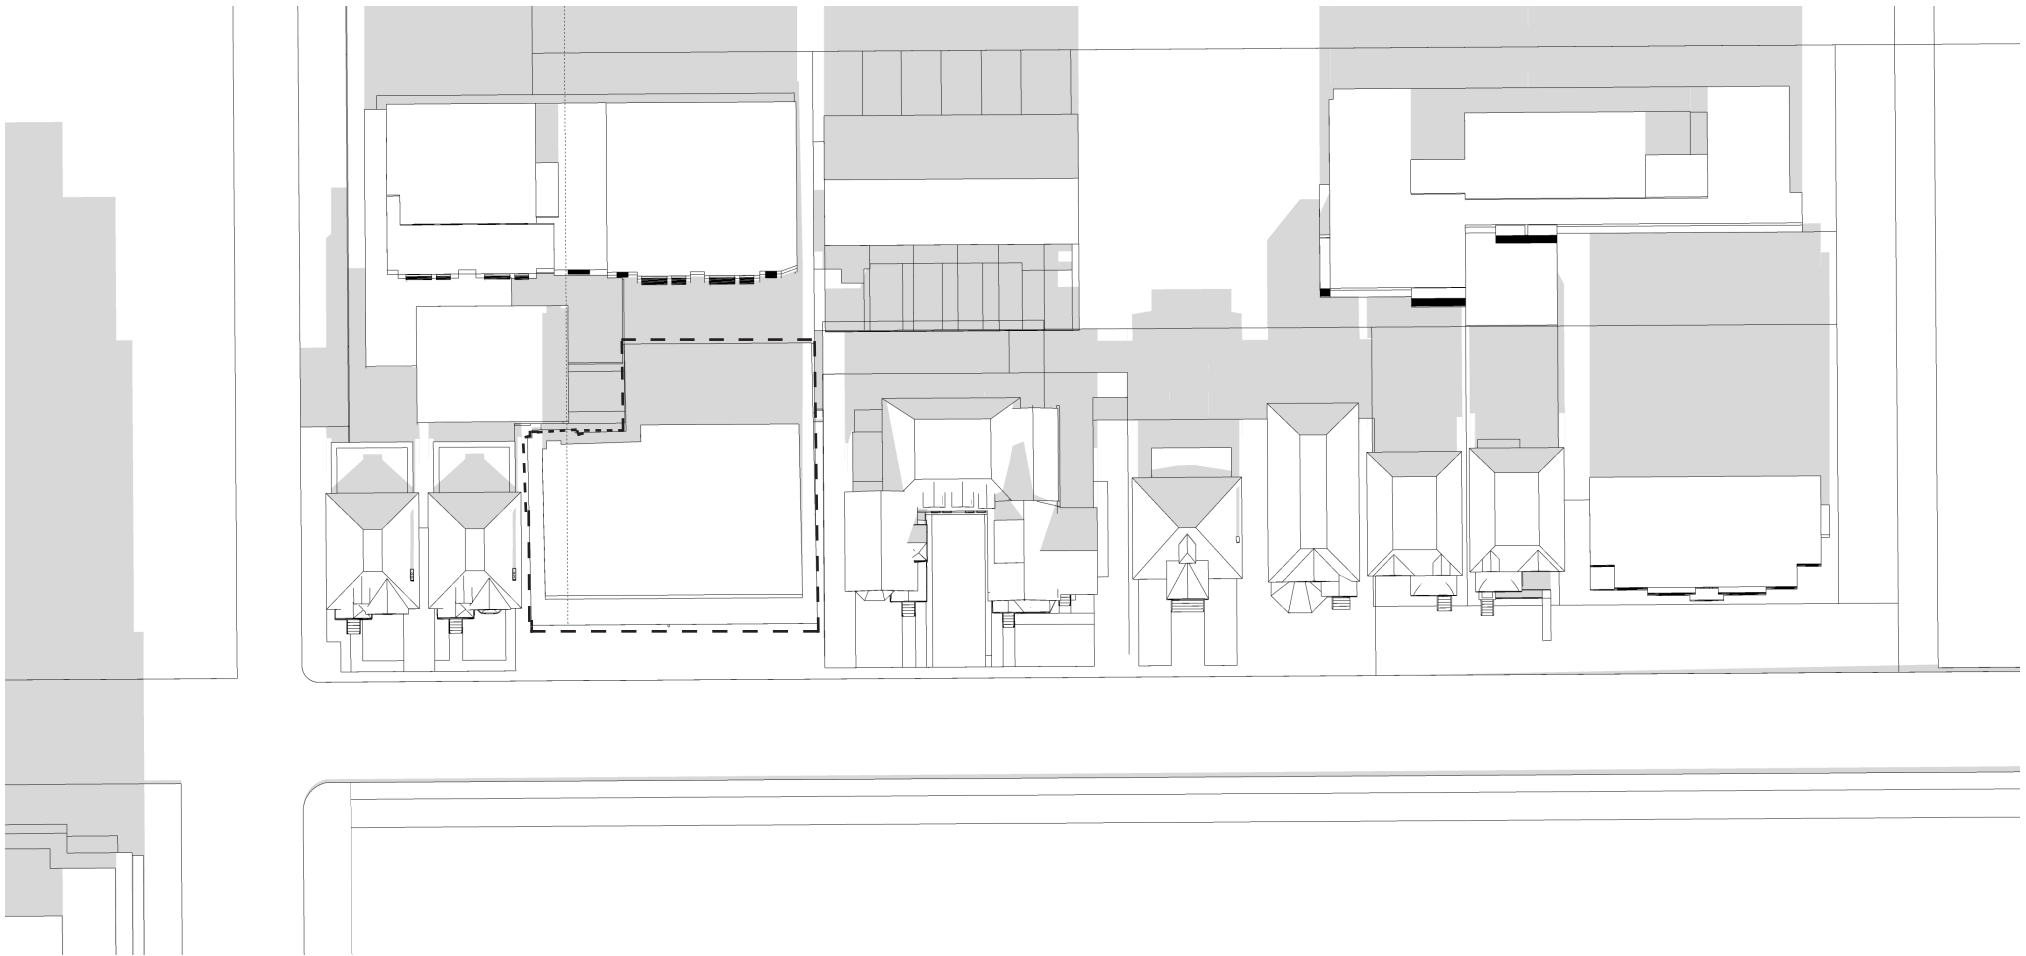


DECEMBER 21/ 12 PM

283 + 285 MCLEOD SHADOW STUDY / ZONING BY LAW 8

COLIZZA BRUNI
architecture

DECEMBER 2022

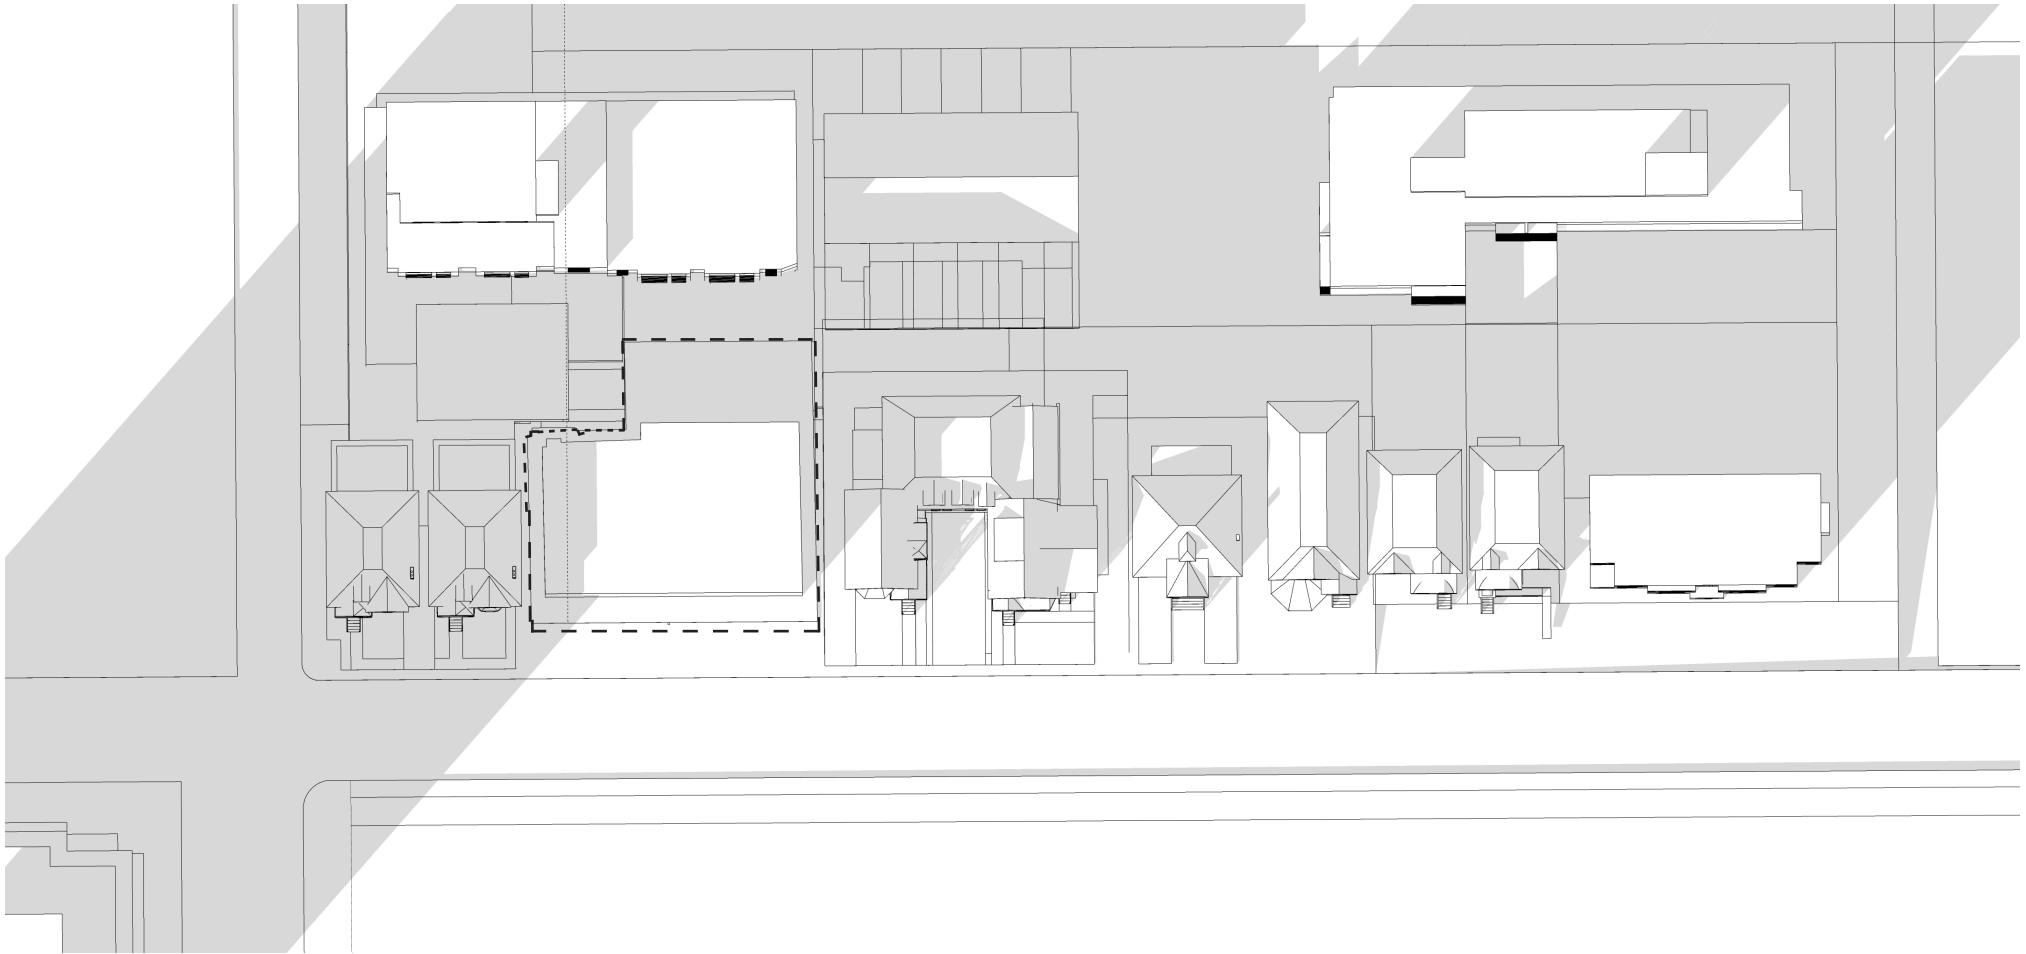


DECEMBER 21/ 3 PM

283 + 285 MCLEOD SHADOW STUDY / ZONING BY LAW 9

COLIZZA BRUNI

architecture

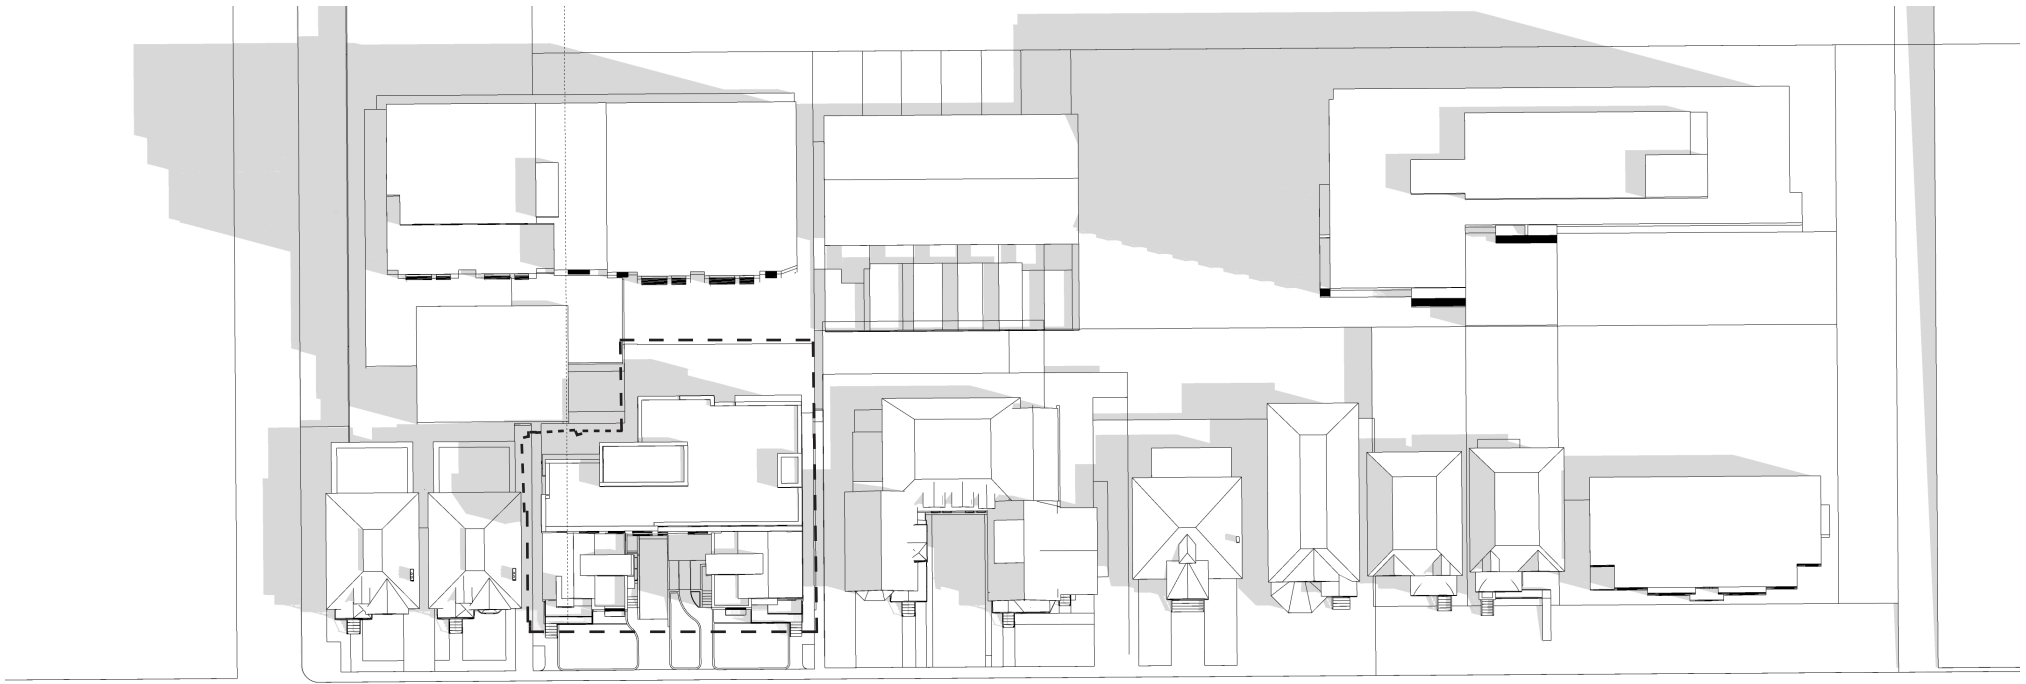


JUNE 21/ 9 AM

283 + 285 MCLEOD ST. SHADOW STUDY/ PROPOSED 10

COLIZZA BRUNI

architecture

DECEMBER 2022

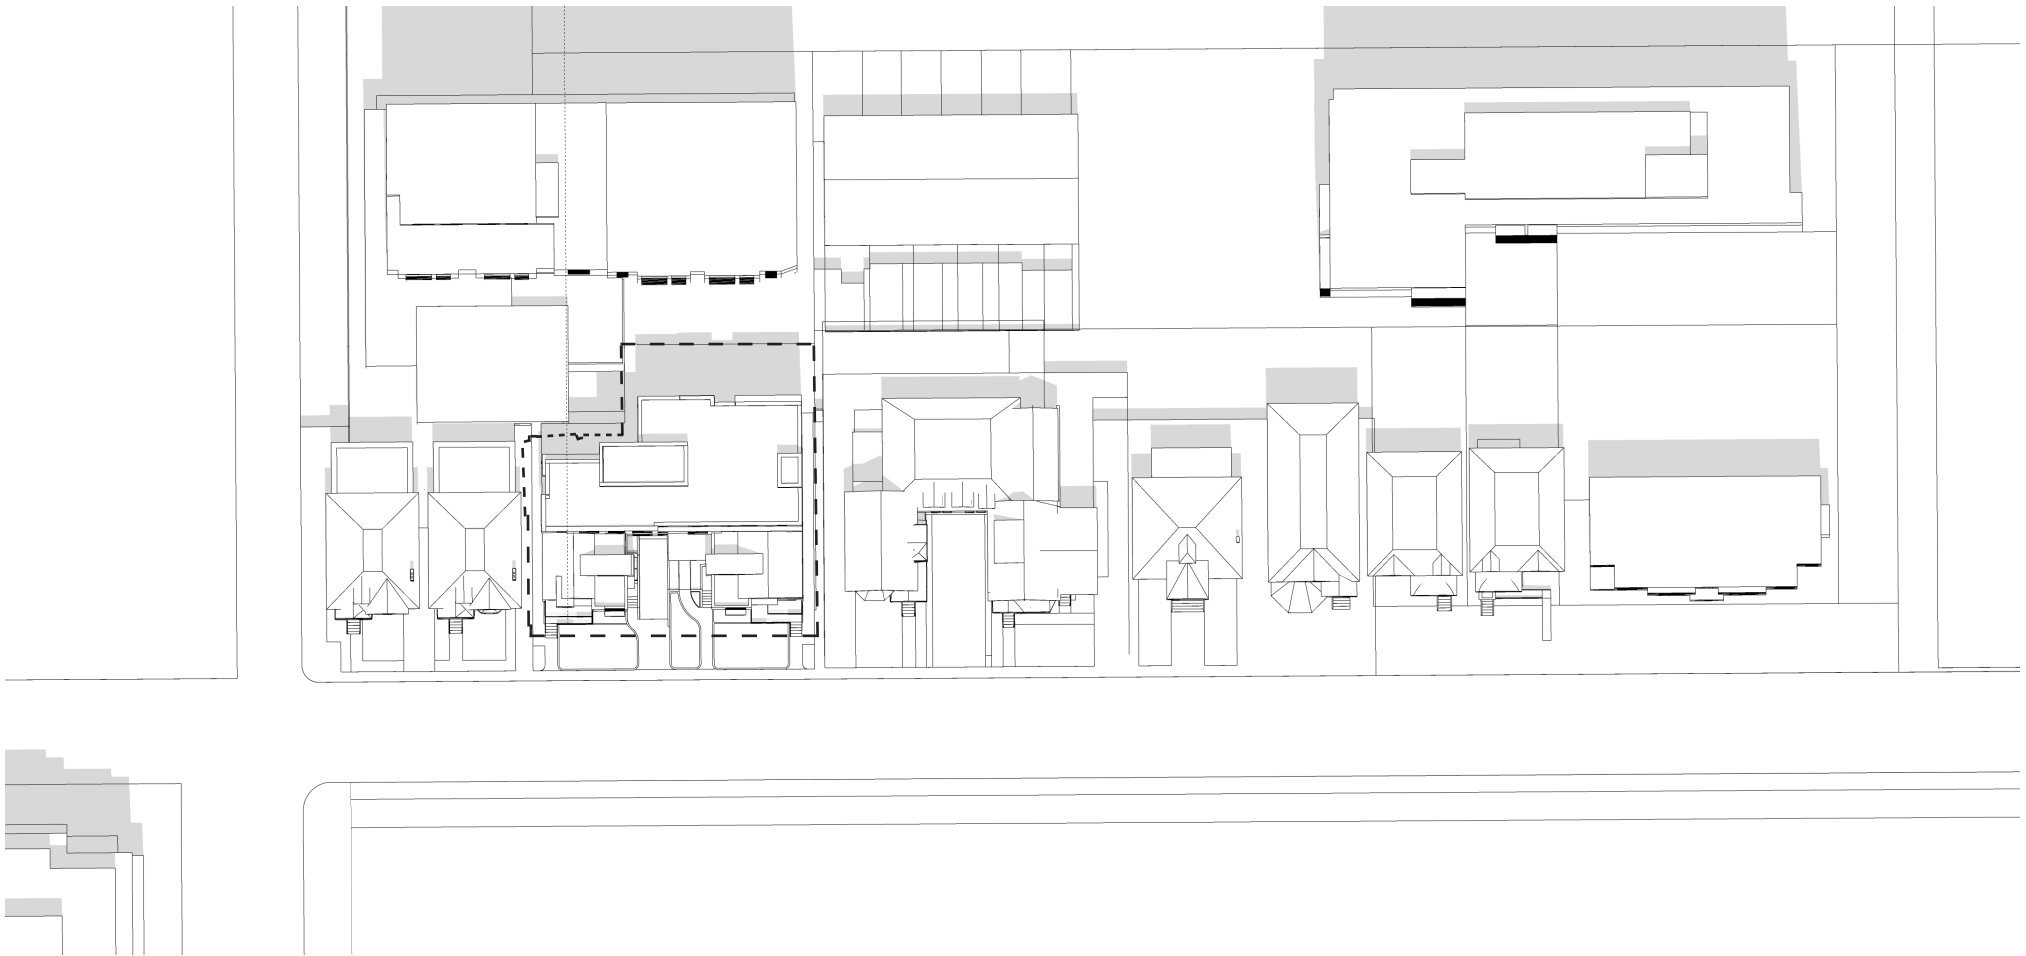


JUNE 21/ 12 PM

283 + 285 MCLEOD ST. SHADOW STUDY/ PROPOSED 11

COLIZZA BRUNI

architecture

DECEMBER 2022

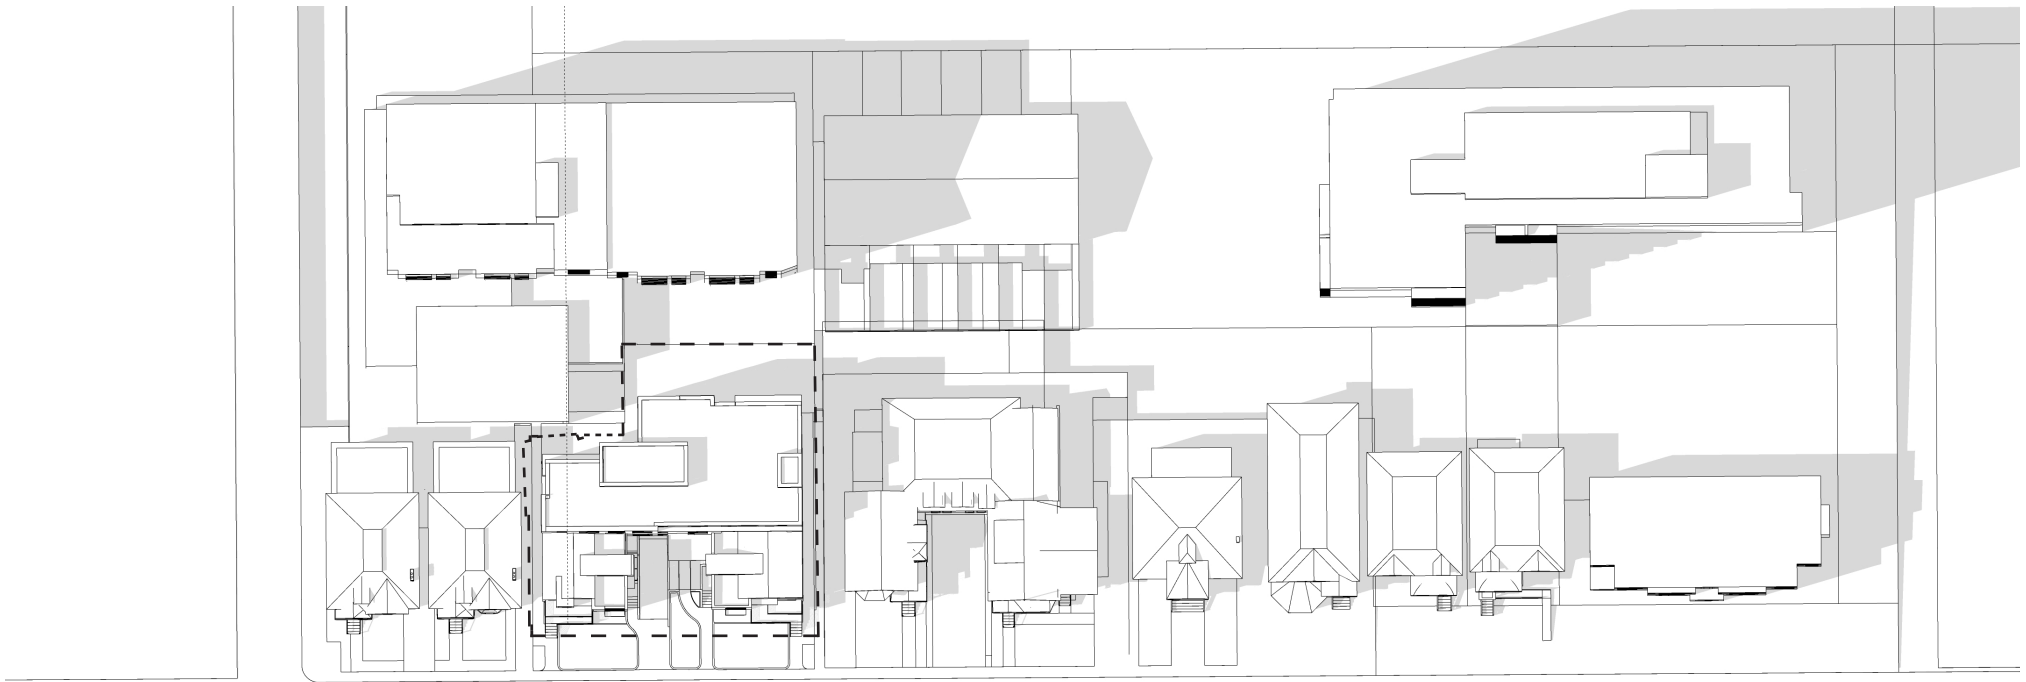


JUNE 21/ 3 PM

283 + 285 MCLEOD ST. SHADOW STUDY/ PROPOSED 12

COLIZZA BRUNI

architecture

DECEMBER 2022

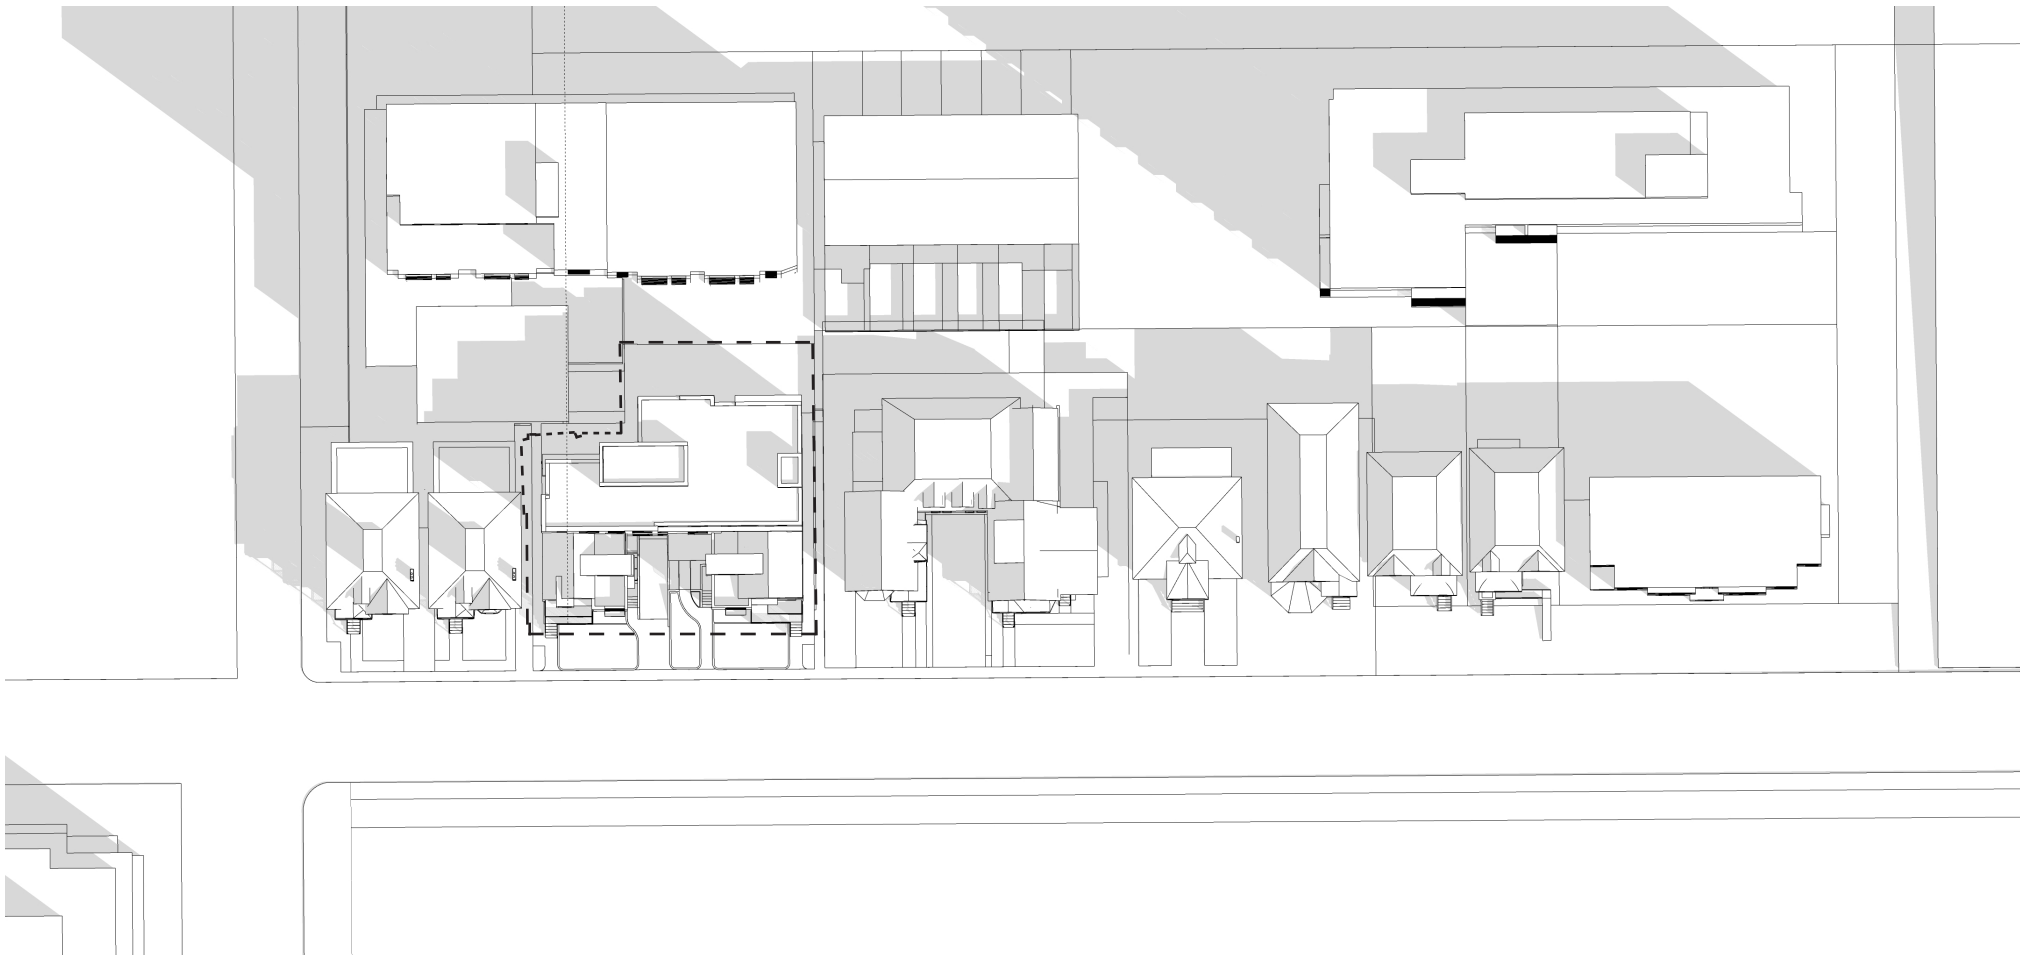


SEPTEMBER 21/ 9 AM

283 + 285 MCLEOD ST. SHADOW STUDY/ PROPOSED 13

COLIZZA BRUNI

architecture

DECEMBER 2022

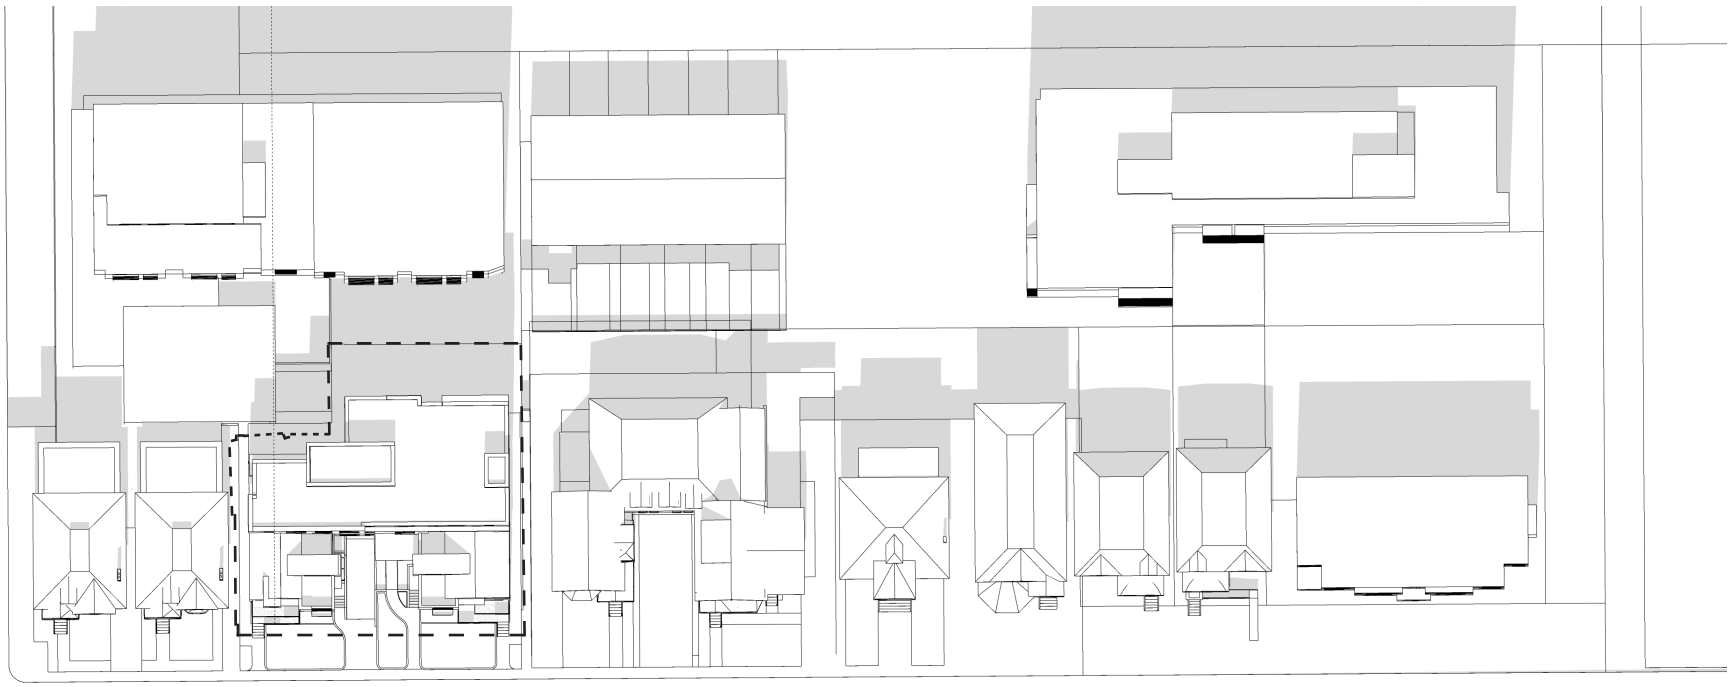


SEPTEMBER 21/ 12 PM

283 + 285 MCLEOD ST. SHADOW STUDY/ PROPOSED 14

COLIZZA BRUNI

architecture

DECEMBER 2022

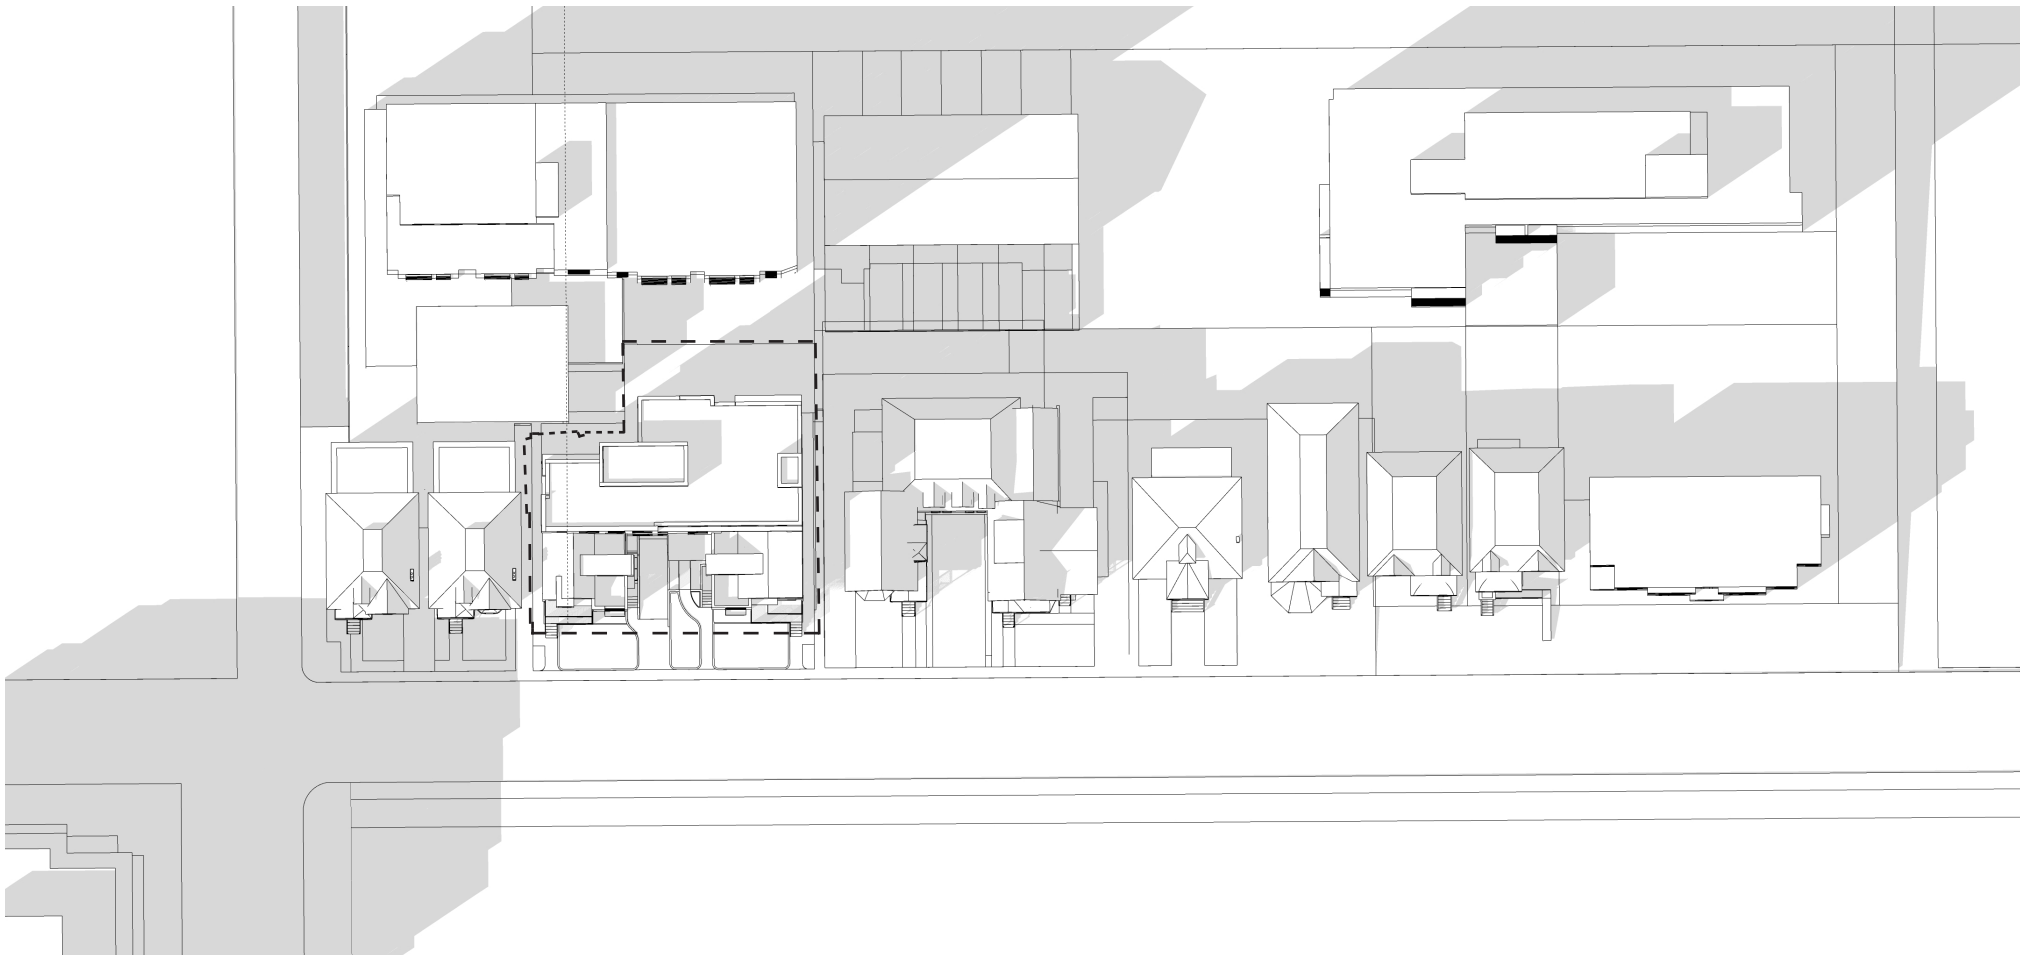


SEPTEMBER 21/ 3 PM

283 + 285 MCLEOD ST. SHADOW STUDY/ PROPOSED 15

COLIZZA BRUNI

architecture

DECEMBER 2022

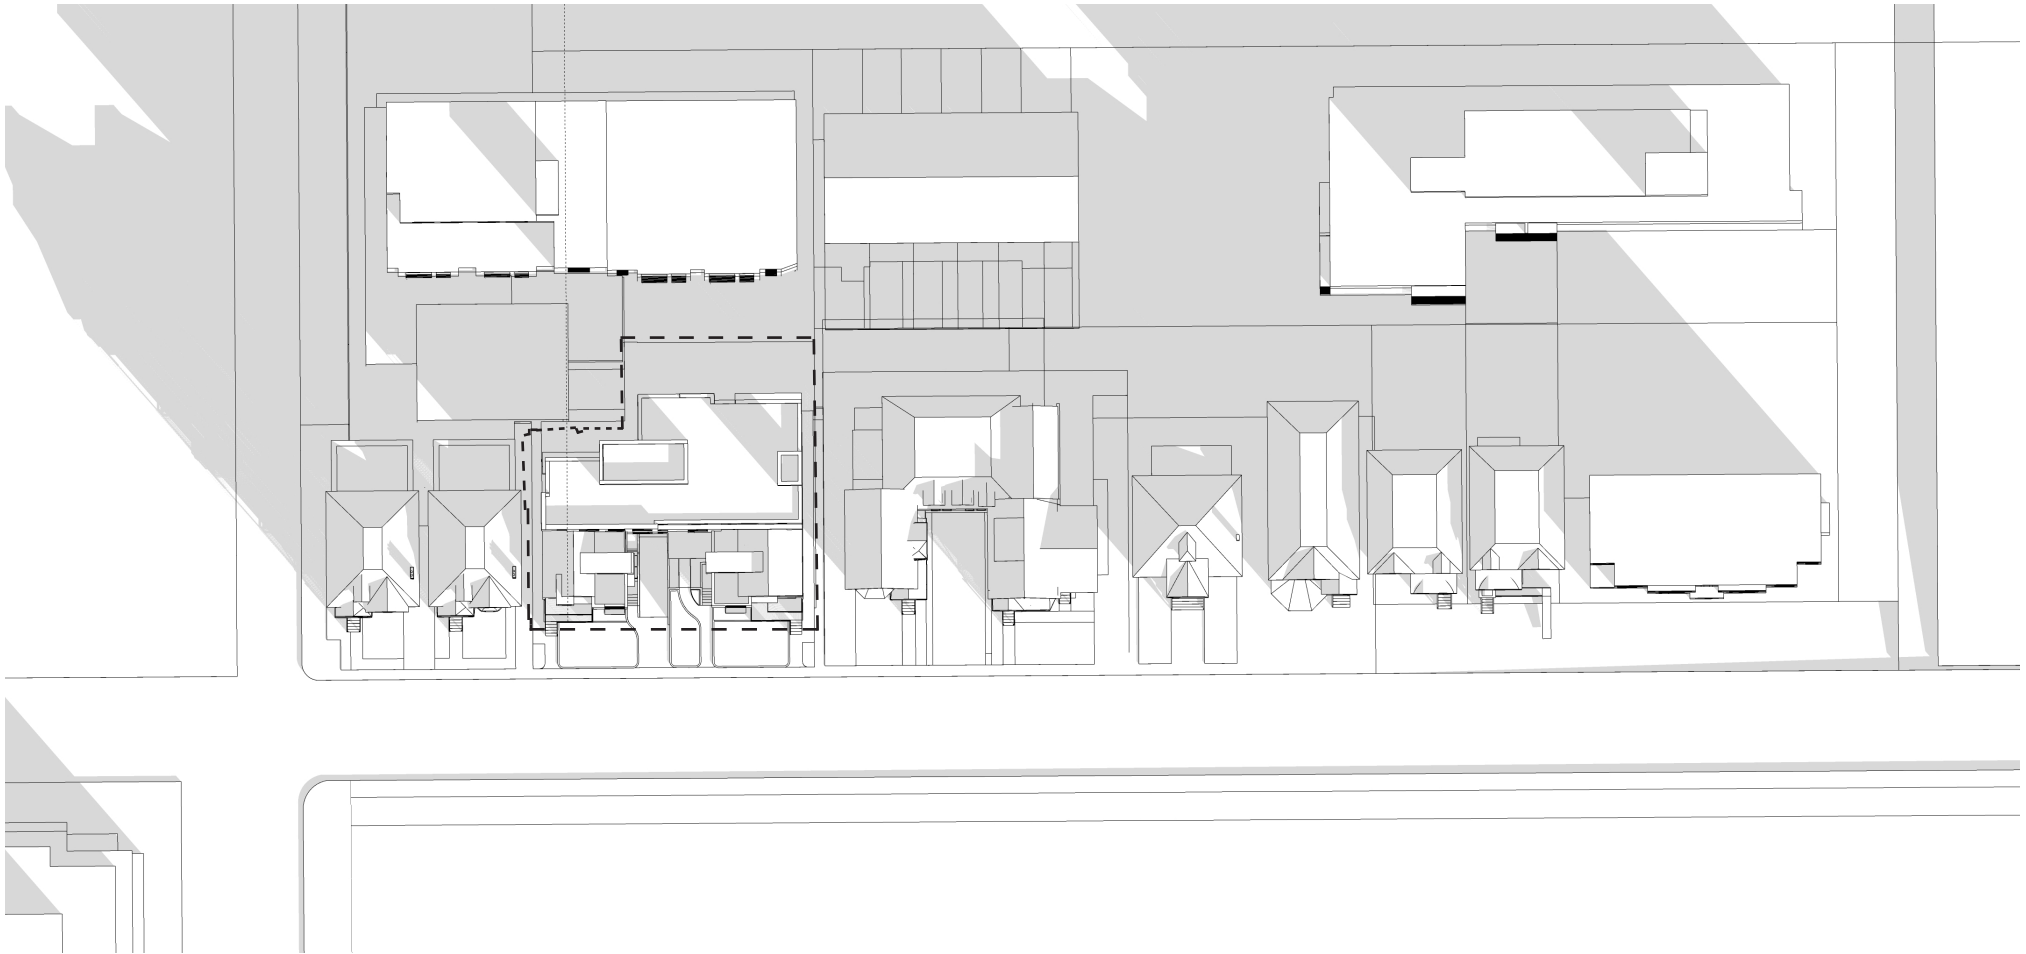


DECEMBER 21/ 9 AM

283 + 285 MCLEOD ST. SHADOW STUDY/ PROPOSED 16

COLIZZA BRUNI

architecture

DECEMBER 2022

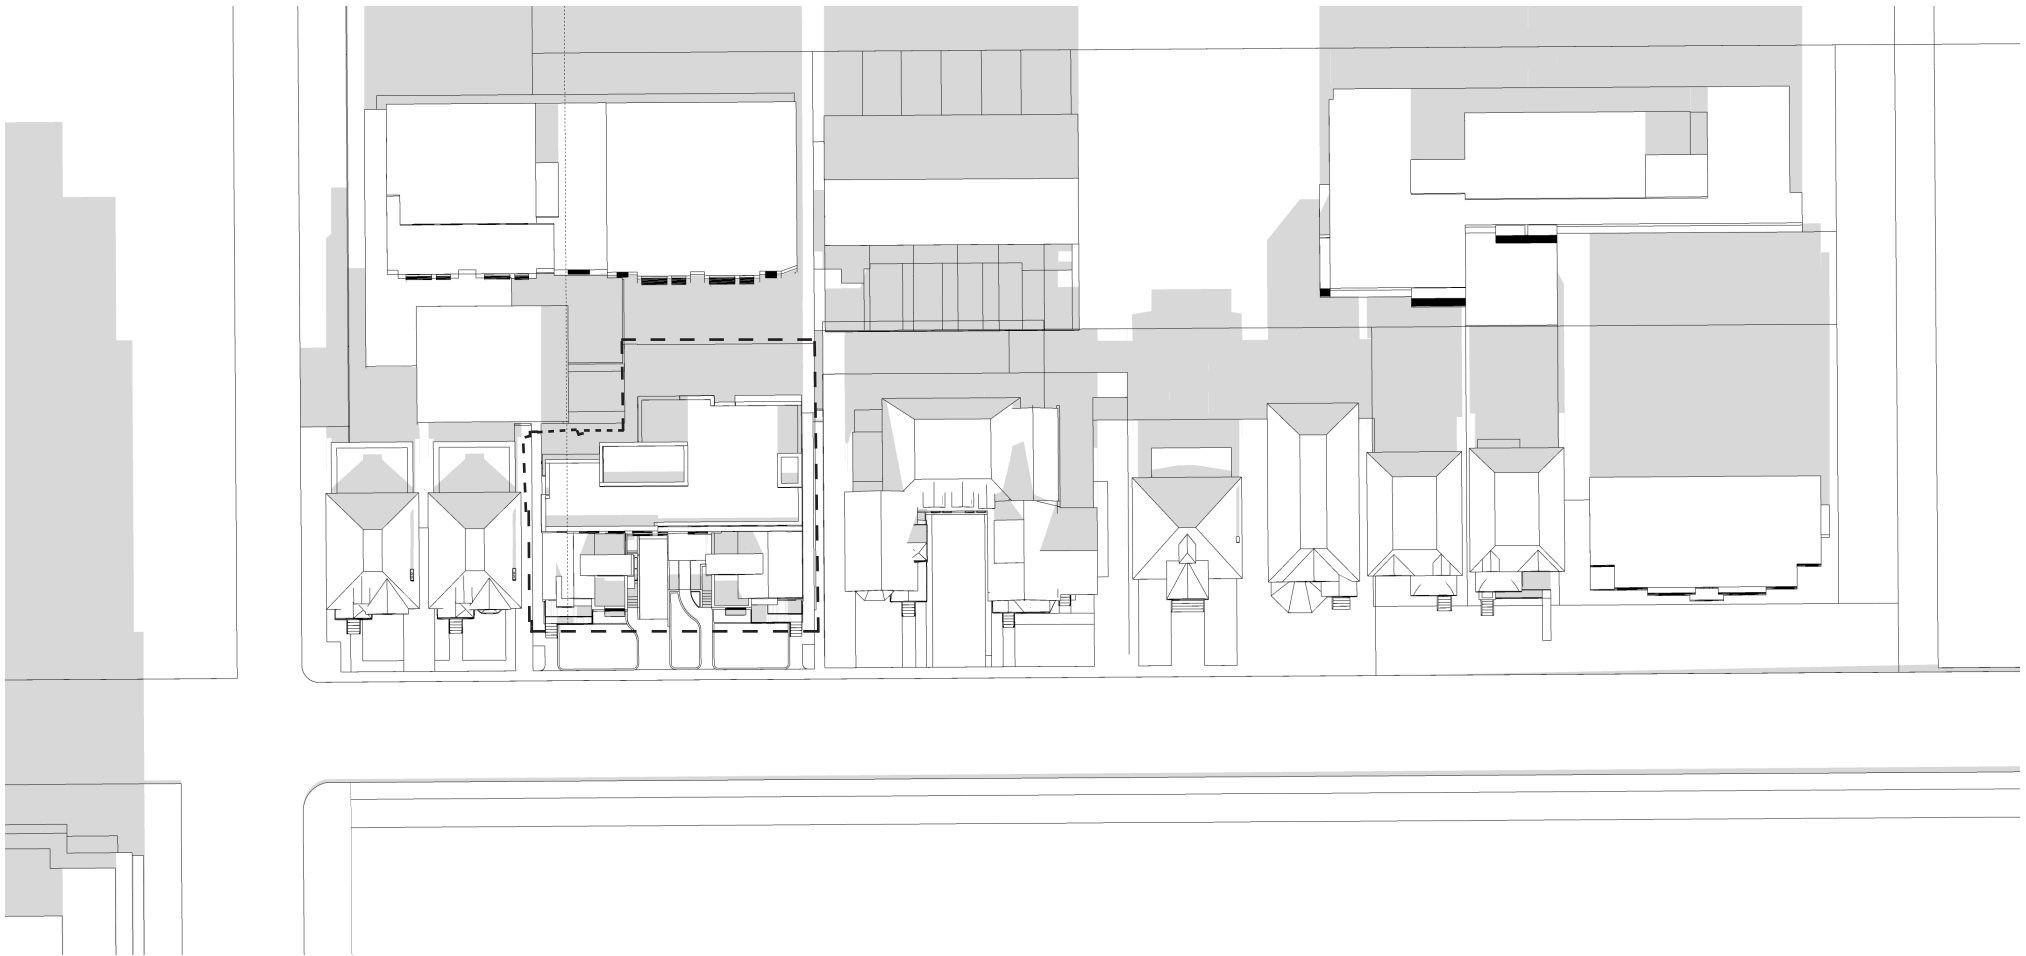


DECEMBER 21/ 12 PM

283 + 285 MCLEOD ST. SHADOW STUDY/ PROPOSED 17

COLIZZA BRUNI

architecture

DECEMBER 2022

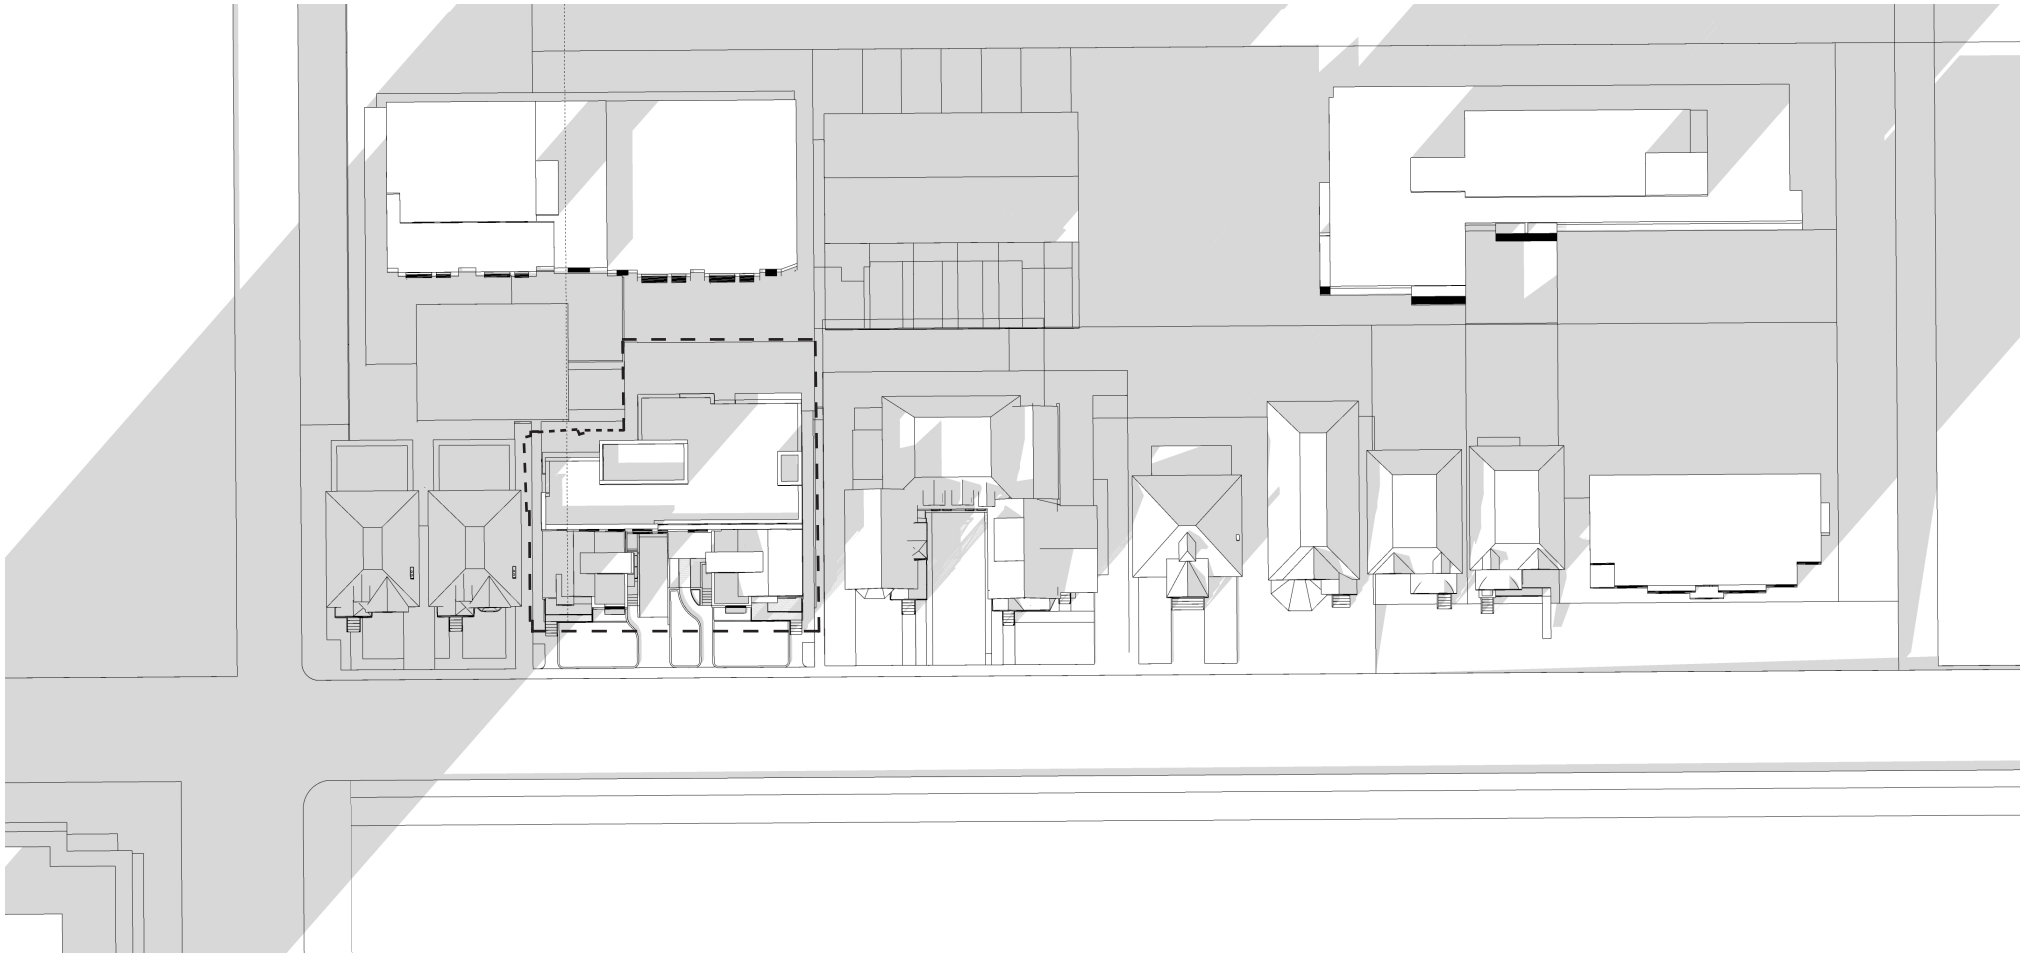

DECEMBER 21/ 3 PM

283 + 285 MCLEOD ST. SHADOW STUDY/ PROPOSED 18

COLIZZA BRUNI

architecture