


SUN & SHADOW STUDY - PERMITTED 9 STOREY MASSING


JUNE 21

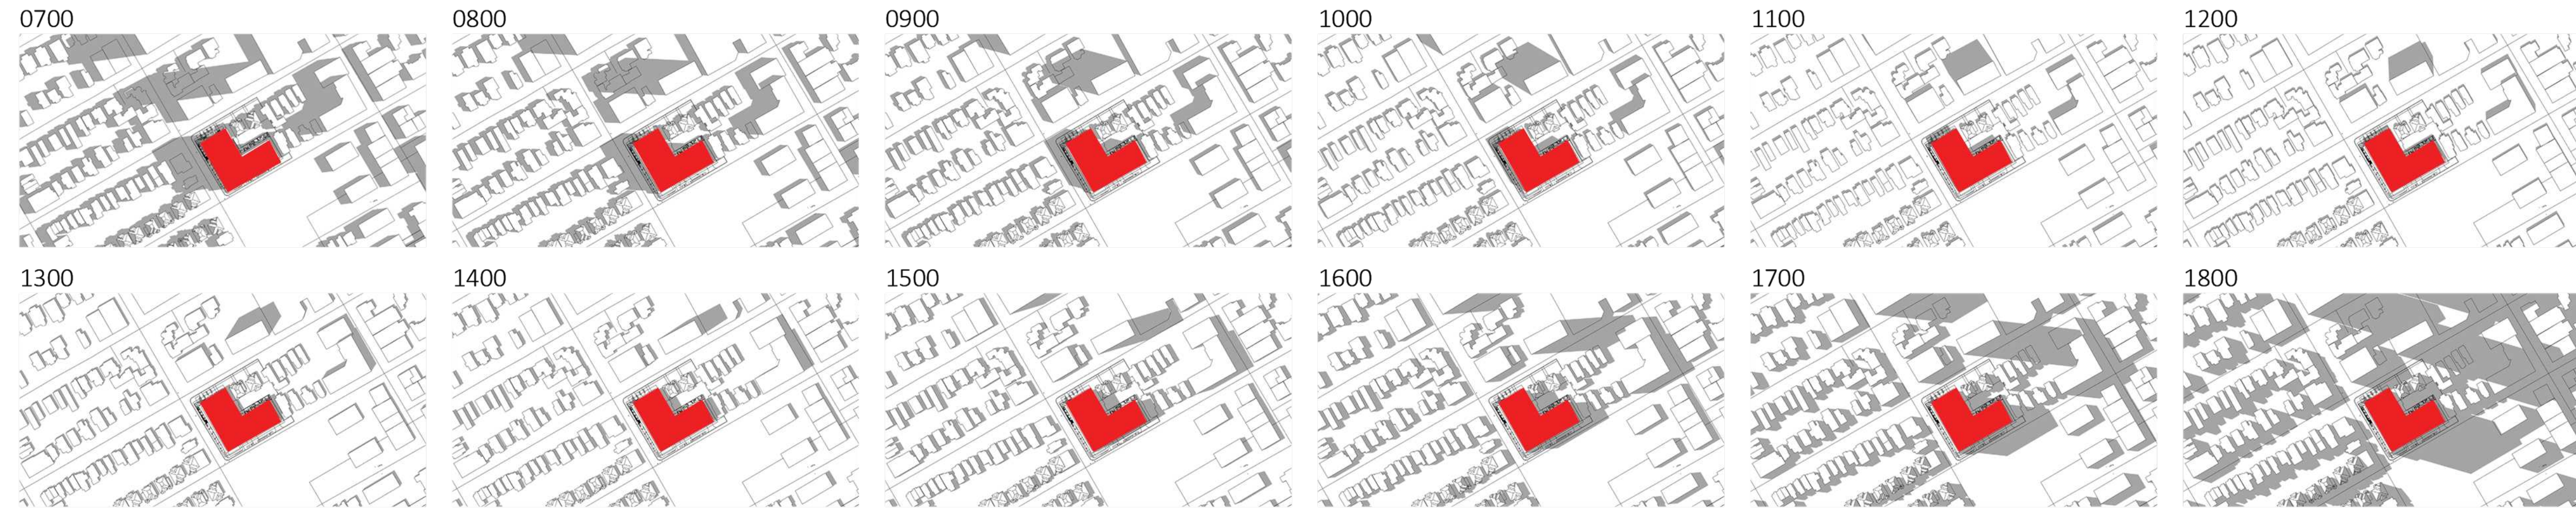

SEPTEMBER / MARCH 21



DECEMBER 21

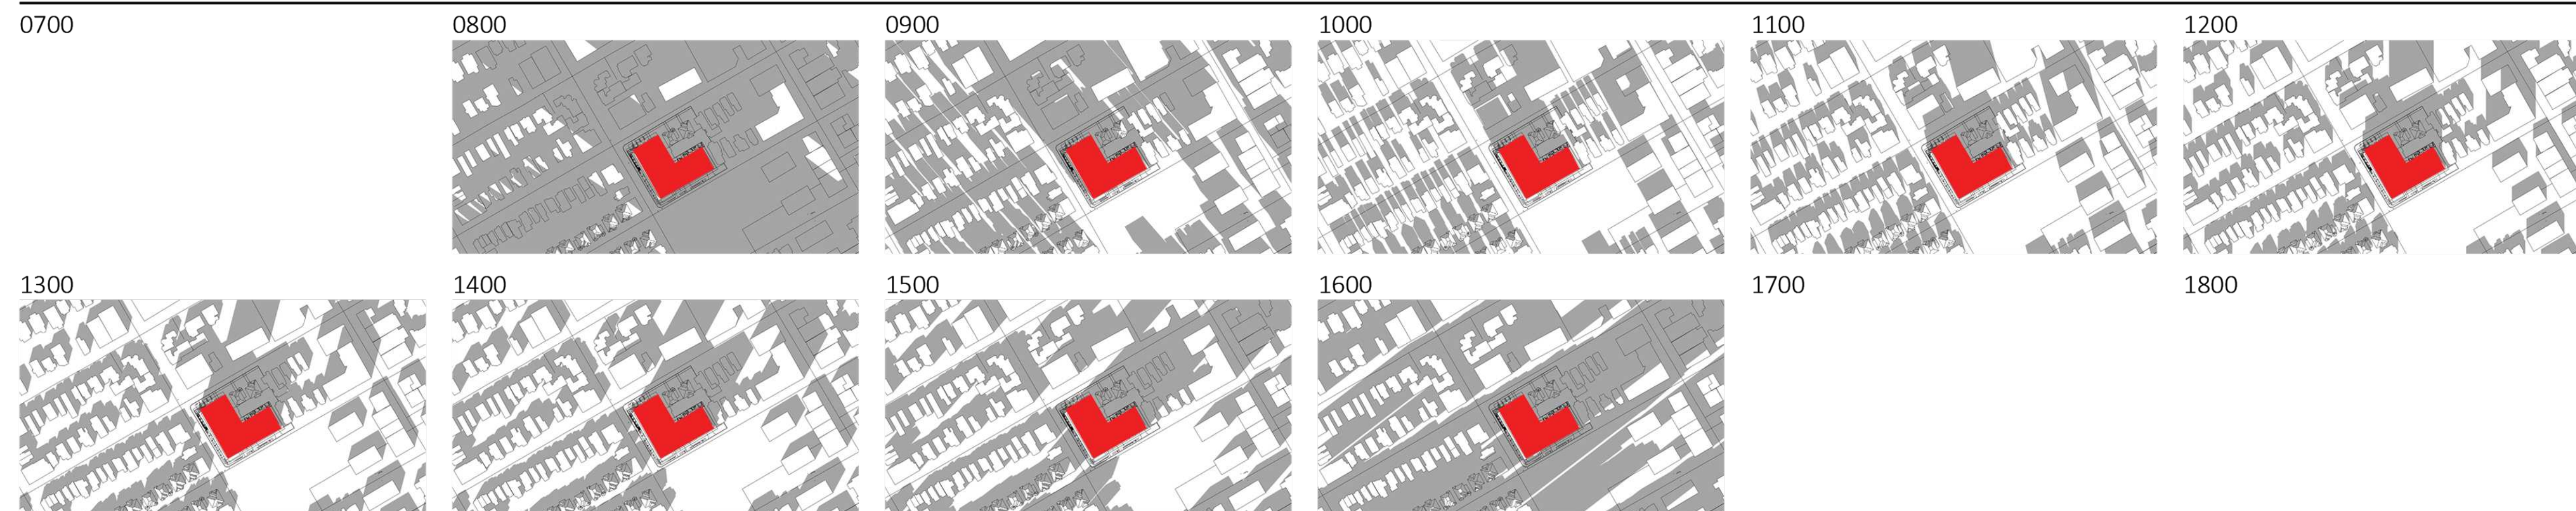

1	210927	issued for rezoning
no.	date	revision

It is the responsibility of the appropriate contractor to check and verify all dimensions on site and report all errors and/or omissions to the architect.

All contractors must comply with all pertinent codes and by-laws.
Do not scale drawings.

This drawing may not be used for construction until signed.
Copyright reserved.

Hobin Architecture Incorporated
 63 Pamela Street
 Ottawa, Ontario
 Canada K1S 5K6
 T: 613-238-7200
 F: 613-235-2005
 E: mail@hobinarc.com
hobinarc.com

HOBIN
ARCHITECTURE

PROJECT/LOCATION:
359 Kent

DRAWING TITLE:
SUN/SHADOW STUDY
PERMITTED 9 STOREY
MASSING

DRAWN BY: PB/KM	DATE: 210927	SCALE: N/A
--------------------	-----------------	---------------

PROJECT:
2027

DRAWING NO.:
A-001

REVISION NO.:

