



# SUN & SHADOW STUDY



## JUNE 21

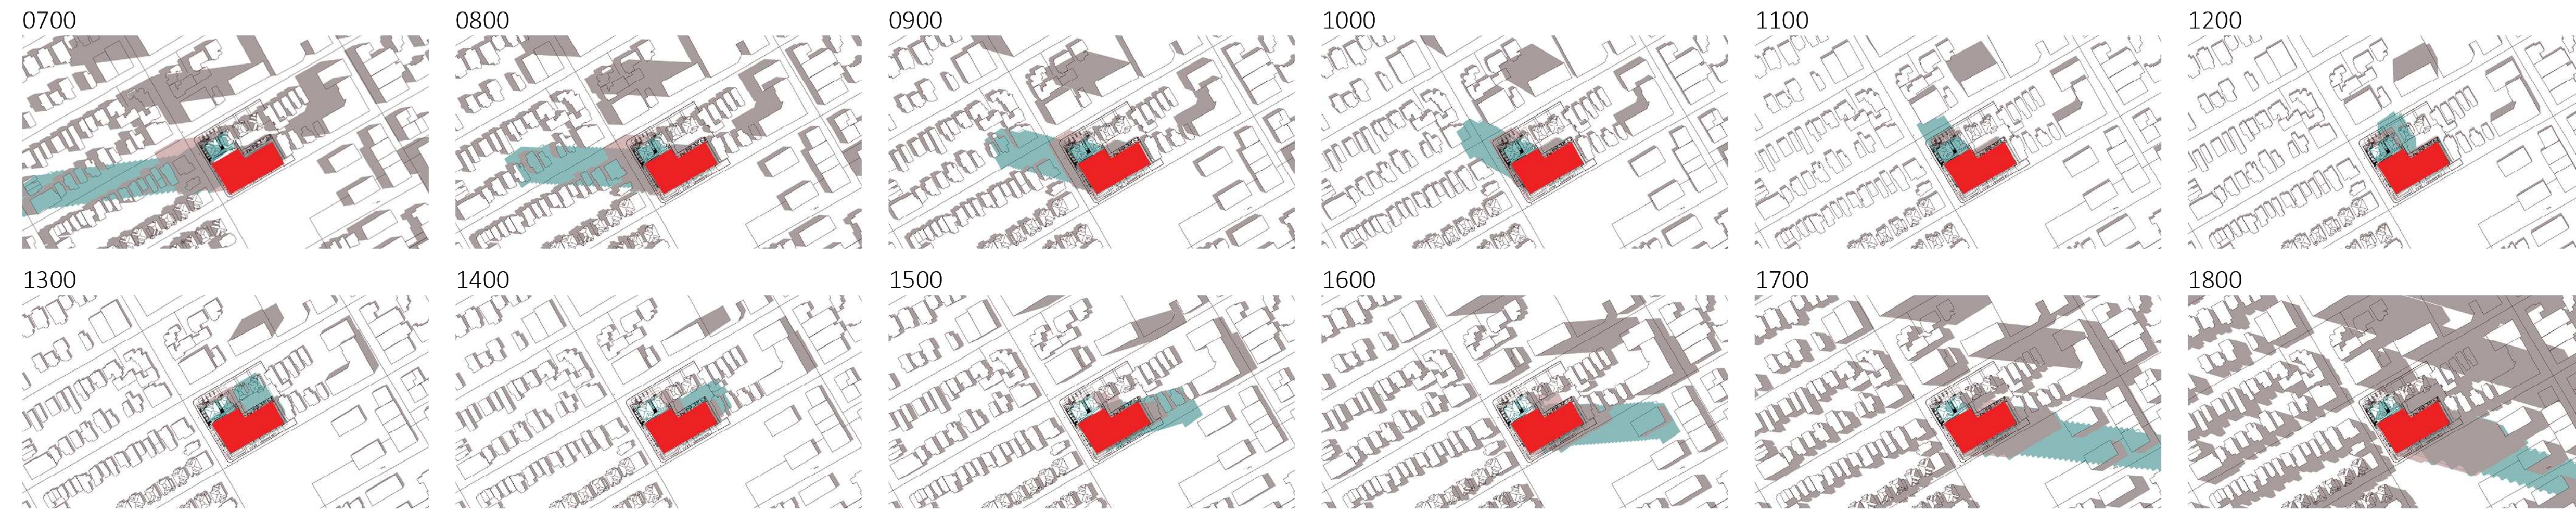

## SEPTEMBER / MARCH 21

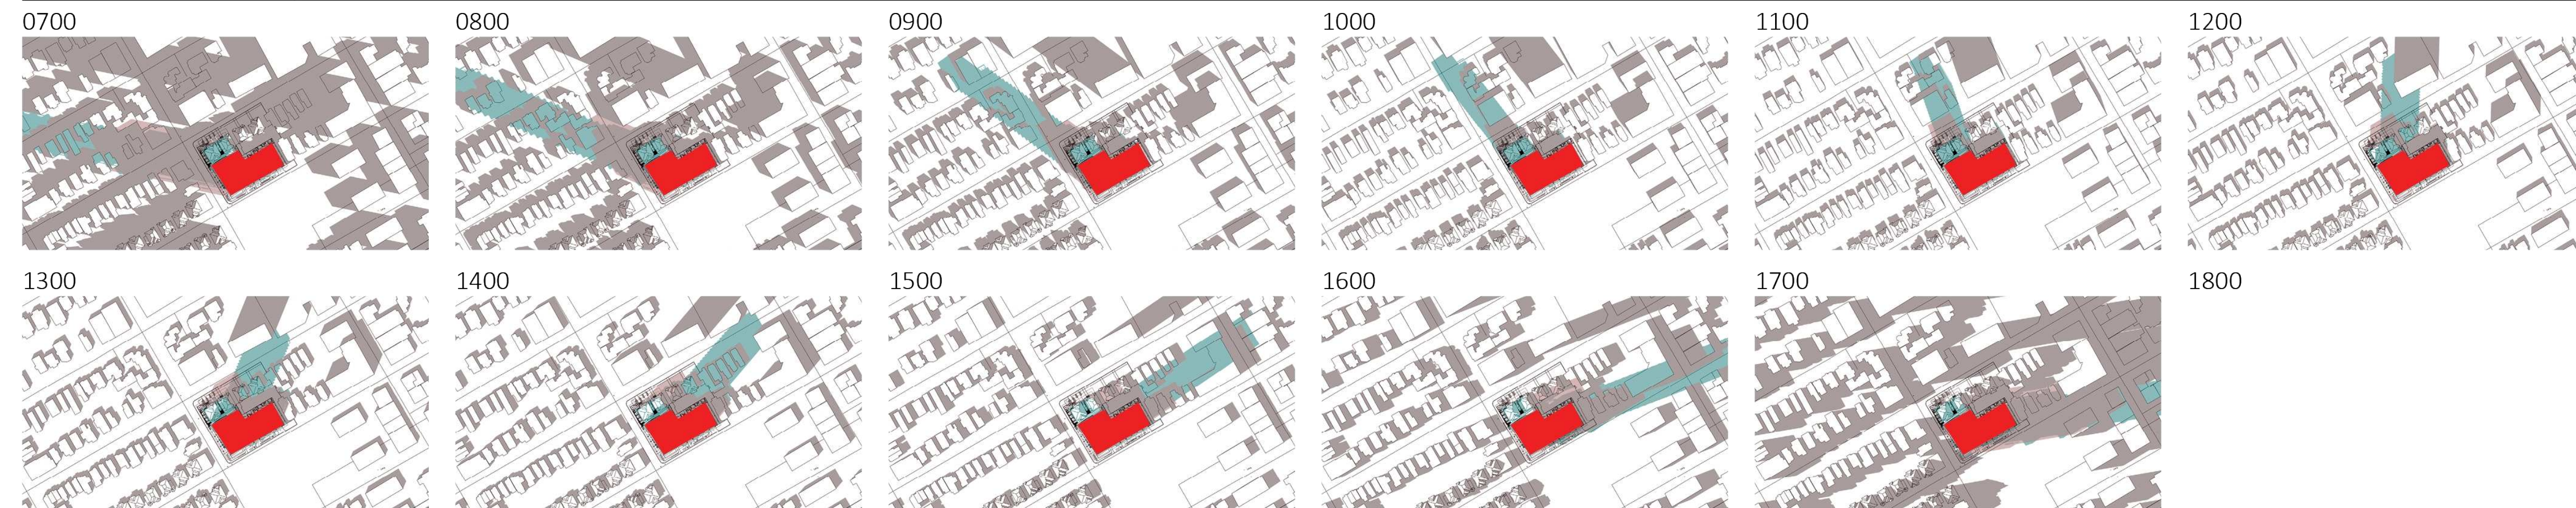

## DECEMBER 21

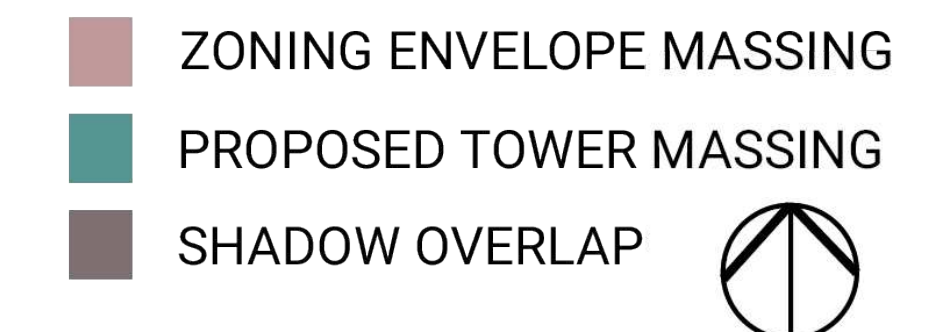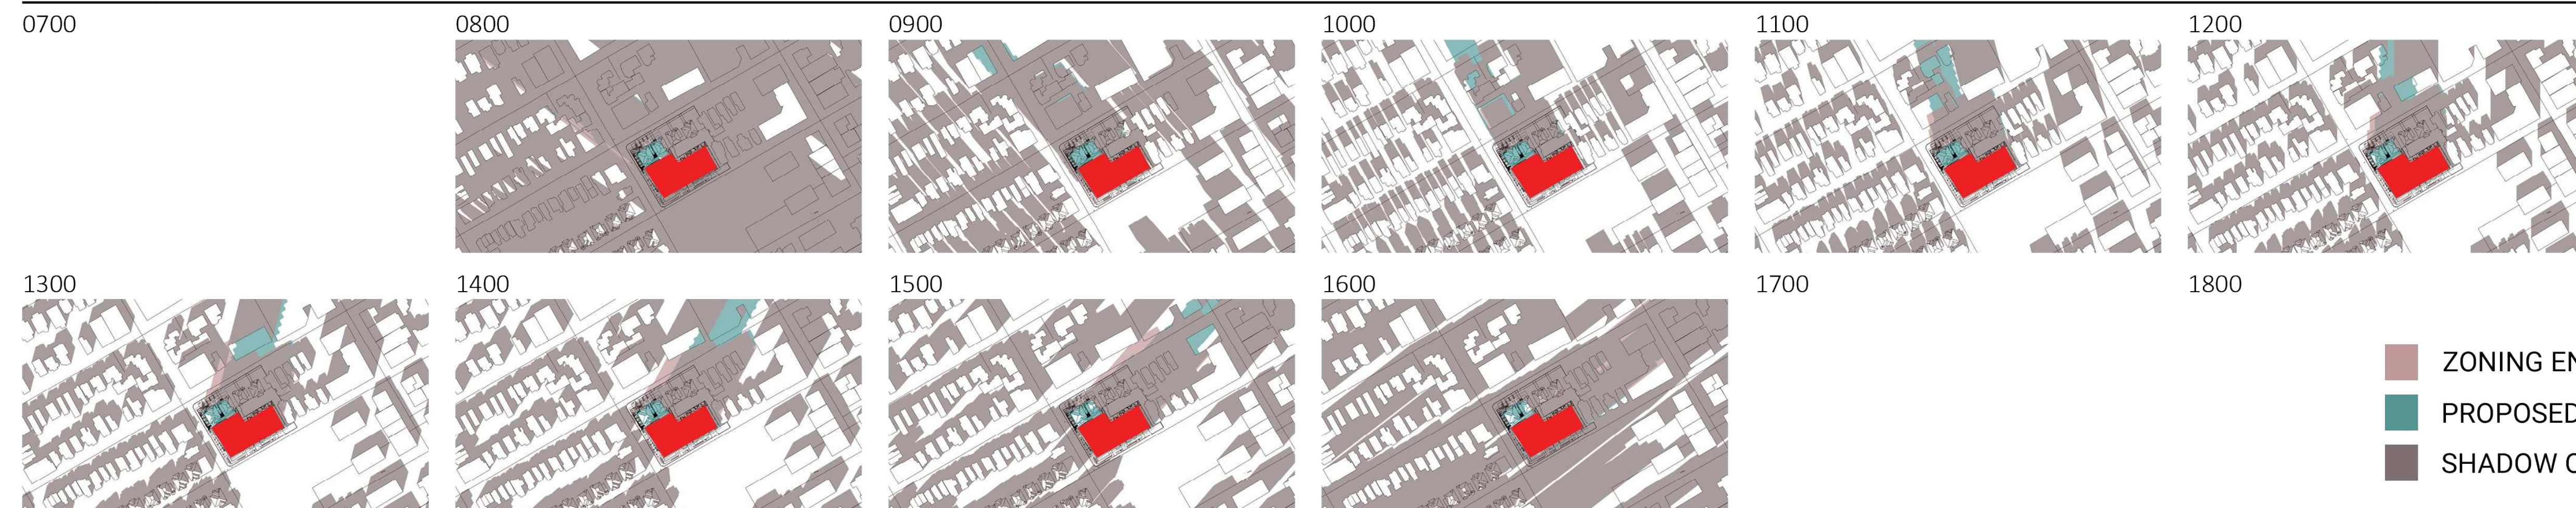

1	210716	issued for rezoning
no.	date	revision

It is the responsibility of the appropriate contractor to check and verify all dimensions on site and report all errors and/or omissions to the architect.

All contractors must comply with all pertinent codes and by-laws.

Do not scale drawings.

This drawing may not be used for construction until signed.

Copyright reserved.

**Hobin Architecture Incorporated**  
 63 Pamela Street  
 Ottawa, Ontario  
 Canada K1S 5K6  
 T: 613-238-7200  
 F: 613-235-2005  
 E: mail@hobinarc.com  
 hobinarc.com

**HOBIN**  
ARCHITECTURE

PROJECT/LOCATION: 359 KENT		
DRAWING TITLE: SUN/SHADOW STUDY		
DRAWN BY: PB/KM	DATE: 210819	SCALE: N/A
		PROJECT: 2020
		DRAWING NO.: A-001
REVISION NO.:		