
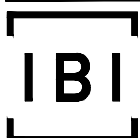


J:\126884\_Phoenix\_Home\7.0\_Production\7.03\_Design\04\_Civil\Figures\Fig 5 Proposed Services.dwg Layout Name: Figure 5

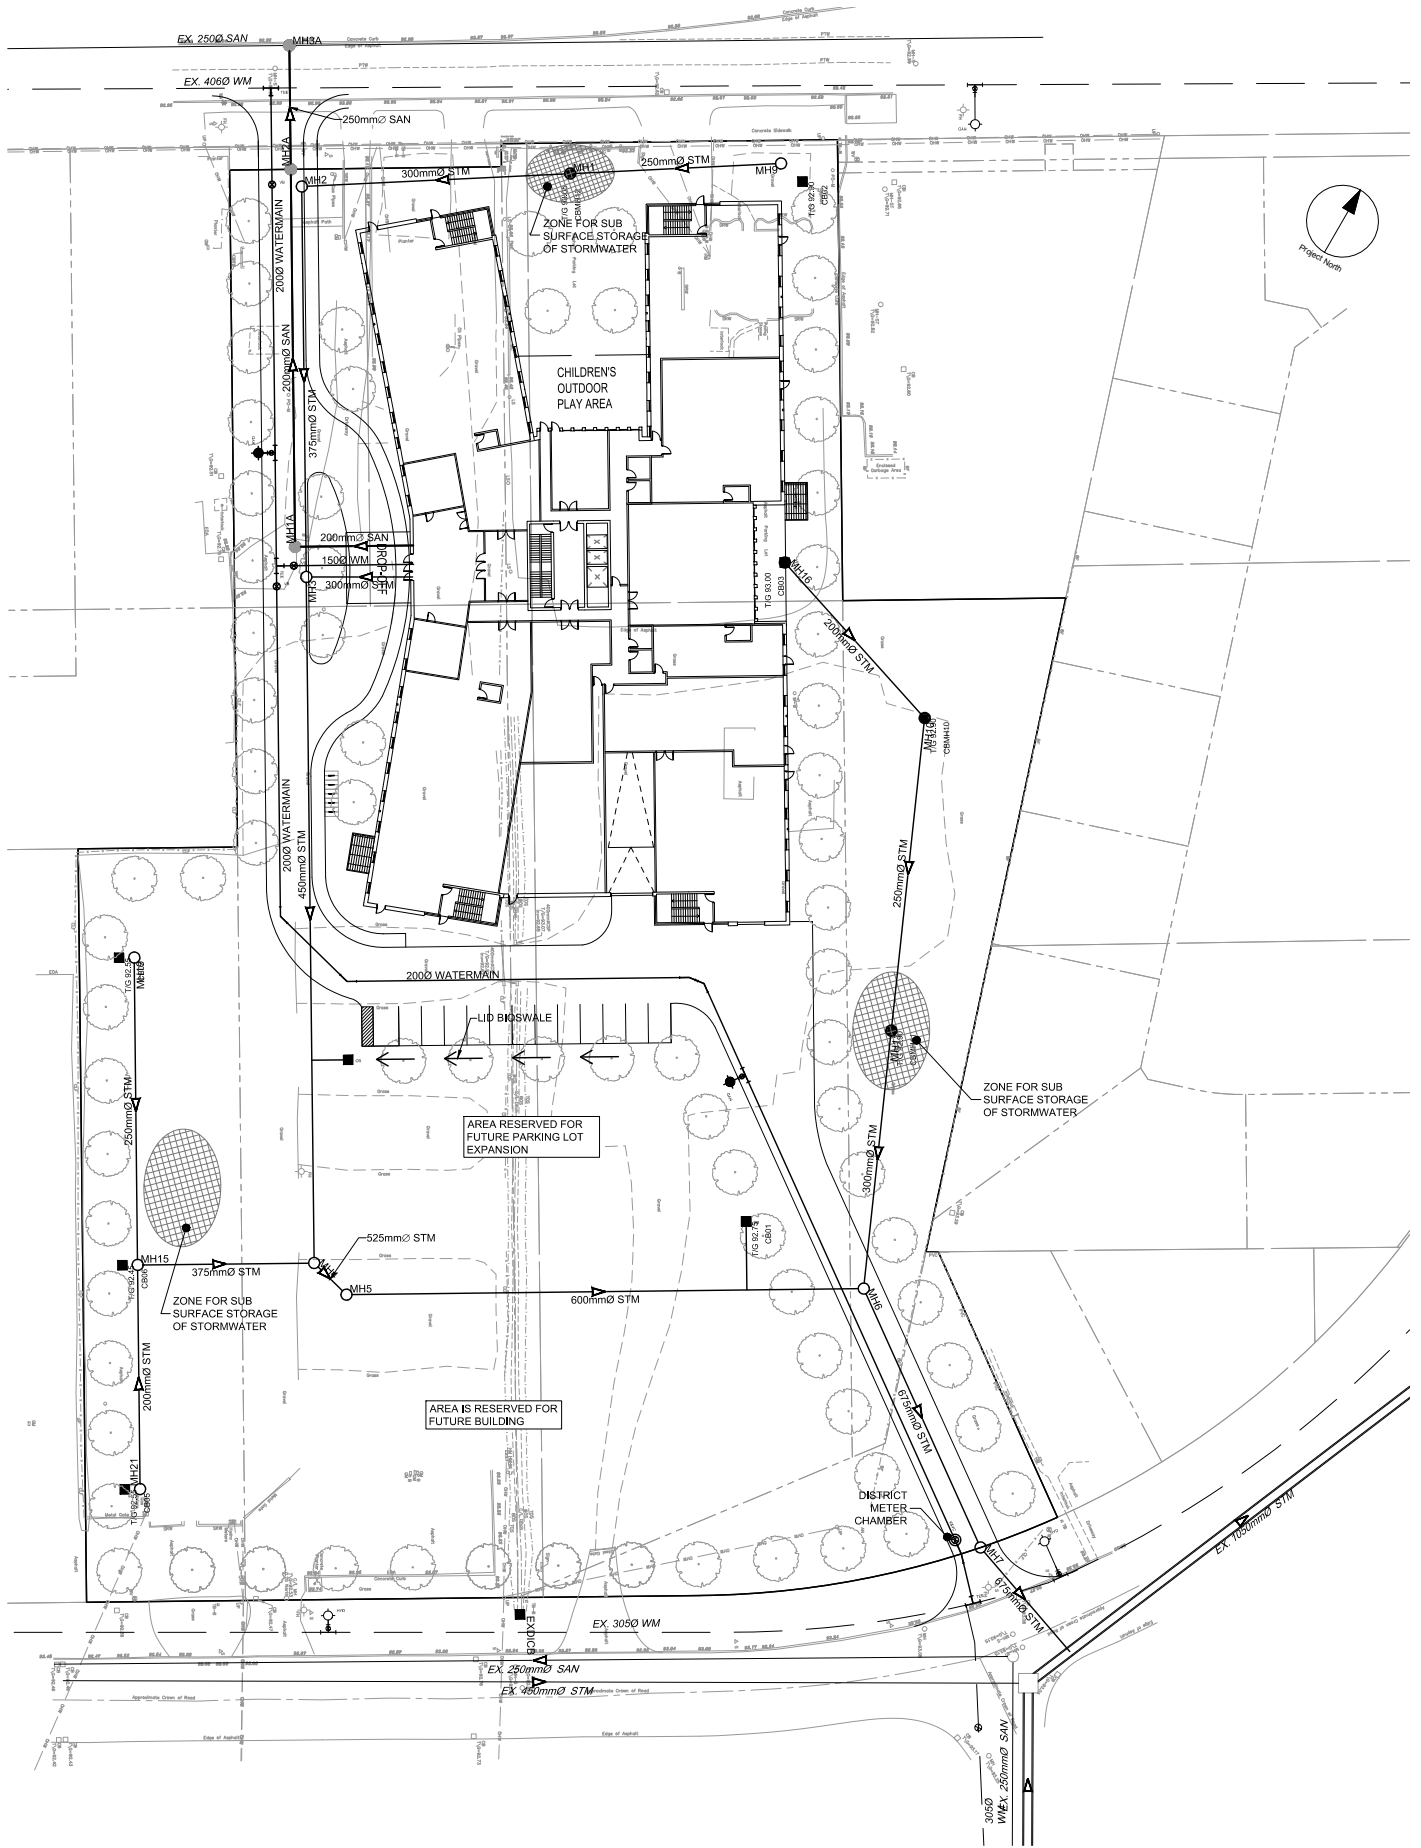

Project Title  
**1470 HUNT CLUB ROAD**

Drawing Title  
**PROPOSED SERVICES**

Sheet No.  
**FIGURE 5**