











SHAPE AND SIZE: 2 3/8 X 19 1/2 X 32 1/2  
LAYOUT POSSIBILITIES: 03 LINEAR PATTERN  
COLOUR: SHALE GREY

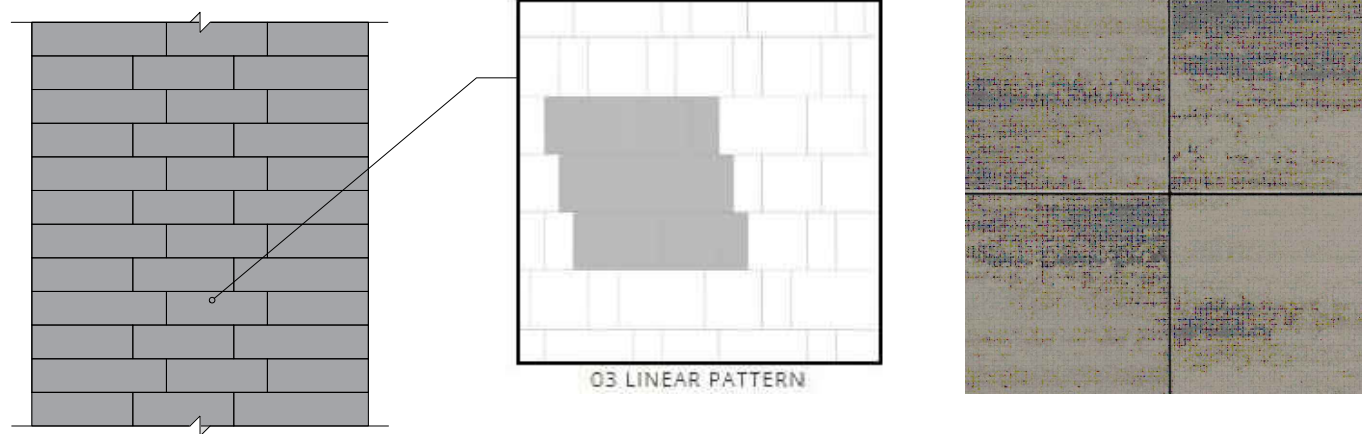


1 UNIT PAVING PATTERN TYPE 1 - SUPPLIED BY TECO-BLOC  
LD2 N.T.S.

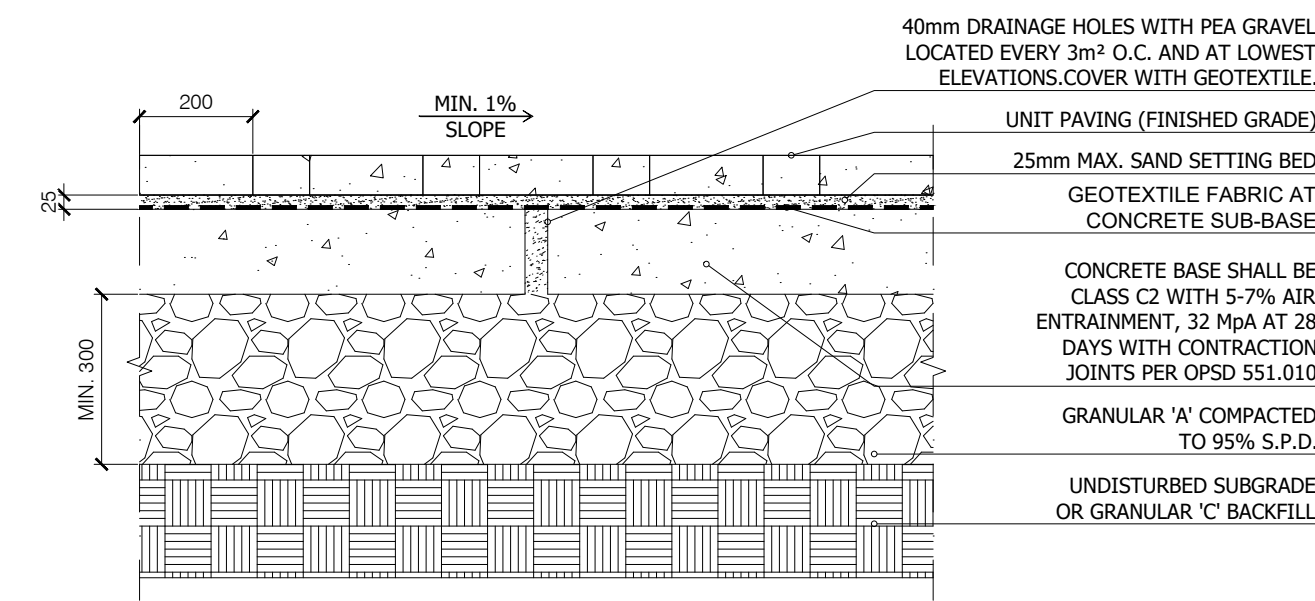

NOTES:  
1. ALL DIMENSIONS IN MILLIMETERS UNLESS OTHERWISE NOTED.  
2. PROVIDE CONTINUOUS EXPANSION JOINT AT PERIMETER OF CONCRETE SUB-BASE.  
3. CONTRACTOR TO PROVIDE INSPECTION AND VERIFICATION CERTIFICATE OF SUB-BASE PRIOR TO GRANULAR INSTALLATION.

4 UNIT PAVING WITH CONCRETE BASE  
LD2 N.T.S.

SHAPE AND SIZE: BLU 80 SMOOTH - 80 MM HD<sup>2</sup>  
SIZES INCLUDED:  
3 1/8 X 13 X 6 1/2  
3 1/8 X 13 X 13  
3 1/8 X 13 X 19 1/2  
LAYOUT POSSIBILITIES: 03 LINEAR PATTERN  
COLOUR: GREY NICKEL

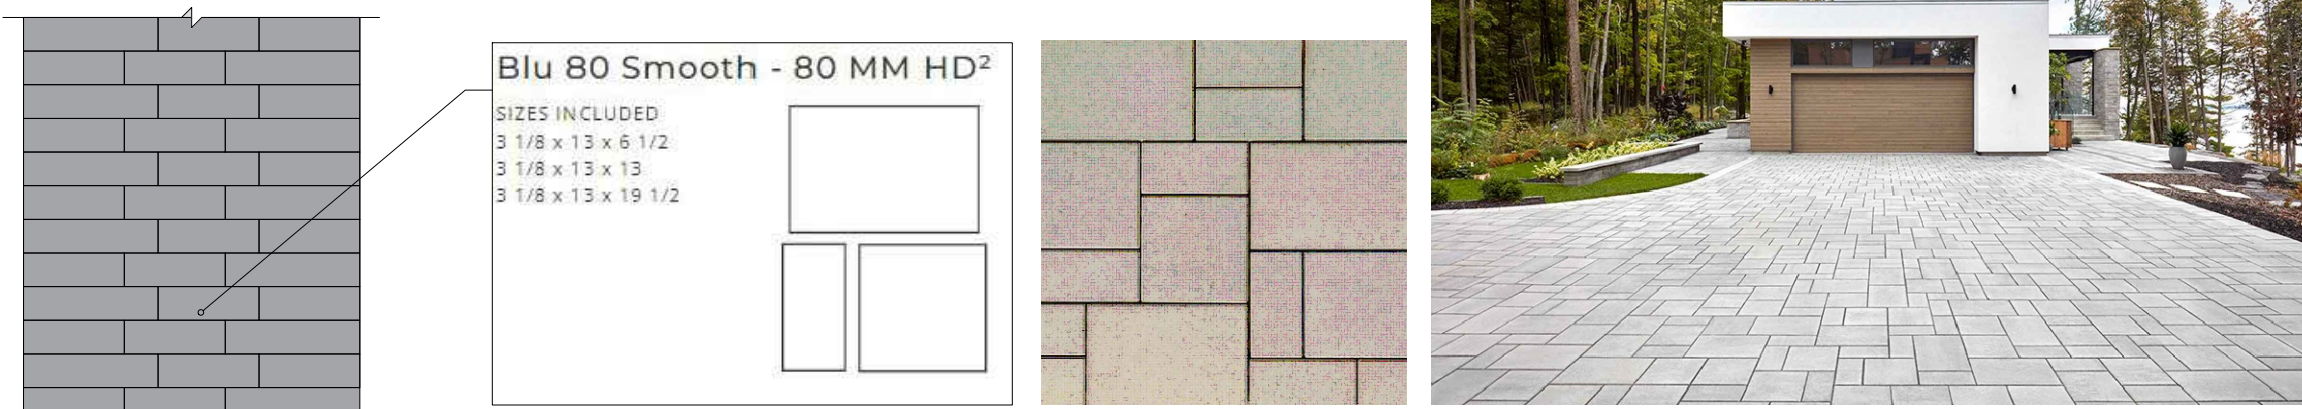


2 UNIT PAVING PATTERN TYPE 2 - SUPPLIED BY TECO-BLOC  
LD2 N.T.S.

CLIENT

**COPYRIGHT**  
This drawing has been prepared solely for the intended use. This any reproduction or distribution for any purpose other than authorized by IBI Group is forbidden. Written dimensions shall have precedence over stated dimensions. Contractors shall verify and be responsible for all dimensions and conditions on the job, and IBI Group shall be informed of any variations from the dimensions and conditions shown on the drawing. Shop drawings shall be submitted to IBI Group for general concurrence before proceeding with fabrication.


**IBI Group Professional Services (Canada) Inc.**  
is a member of the IBI Group of companies.

ISSUES		
No.	DESCRIPTION	DATE
1	ISSUED FOR ZBA & SPA REVIEW	2022-10-21

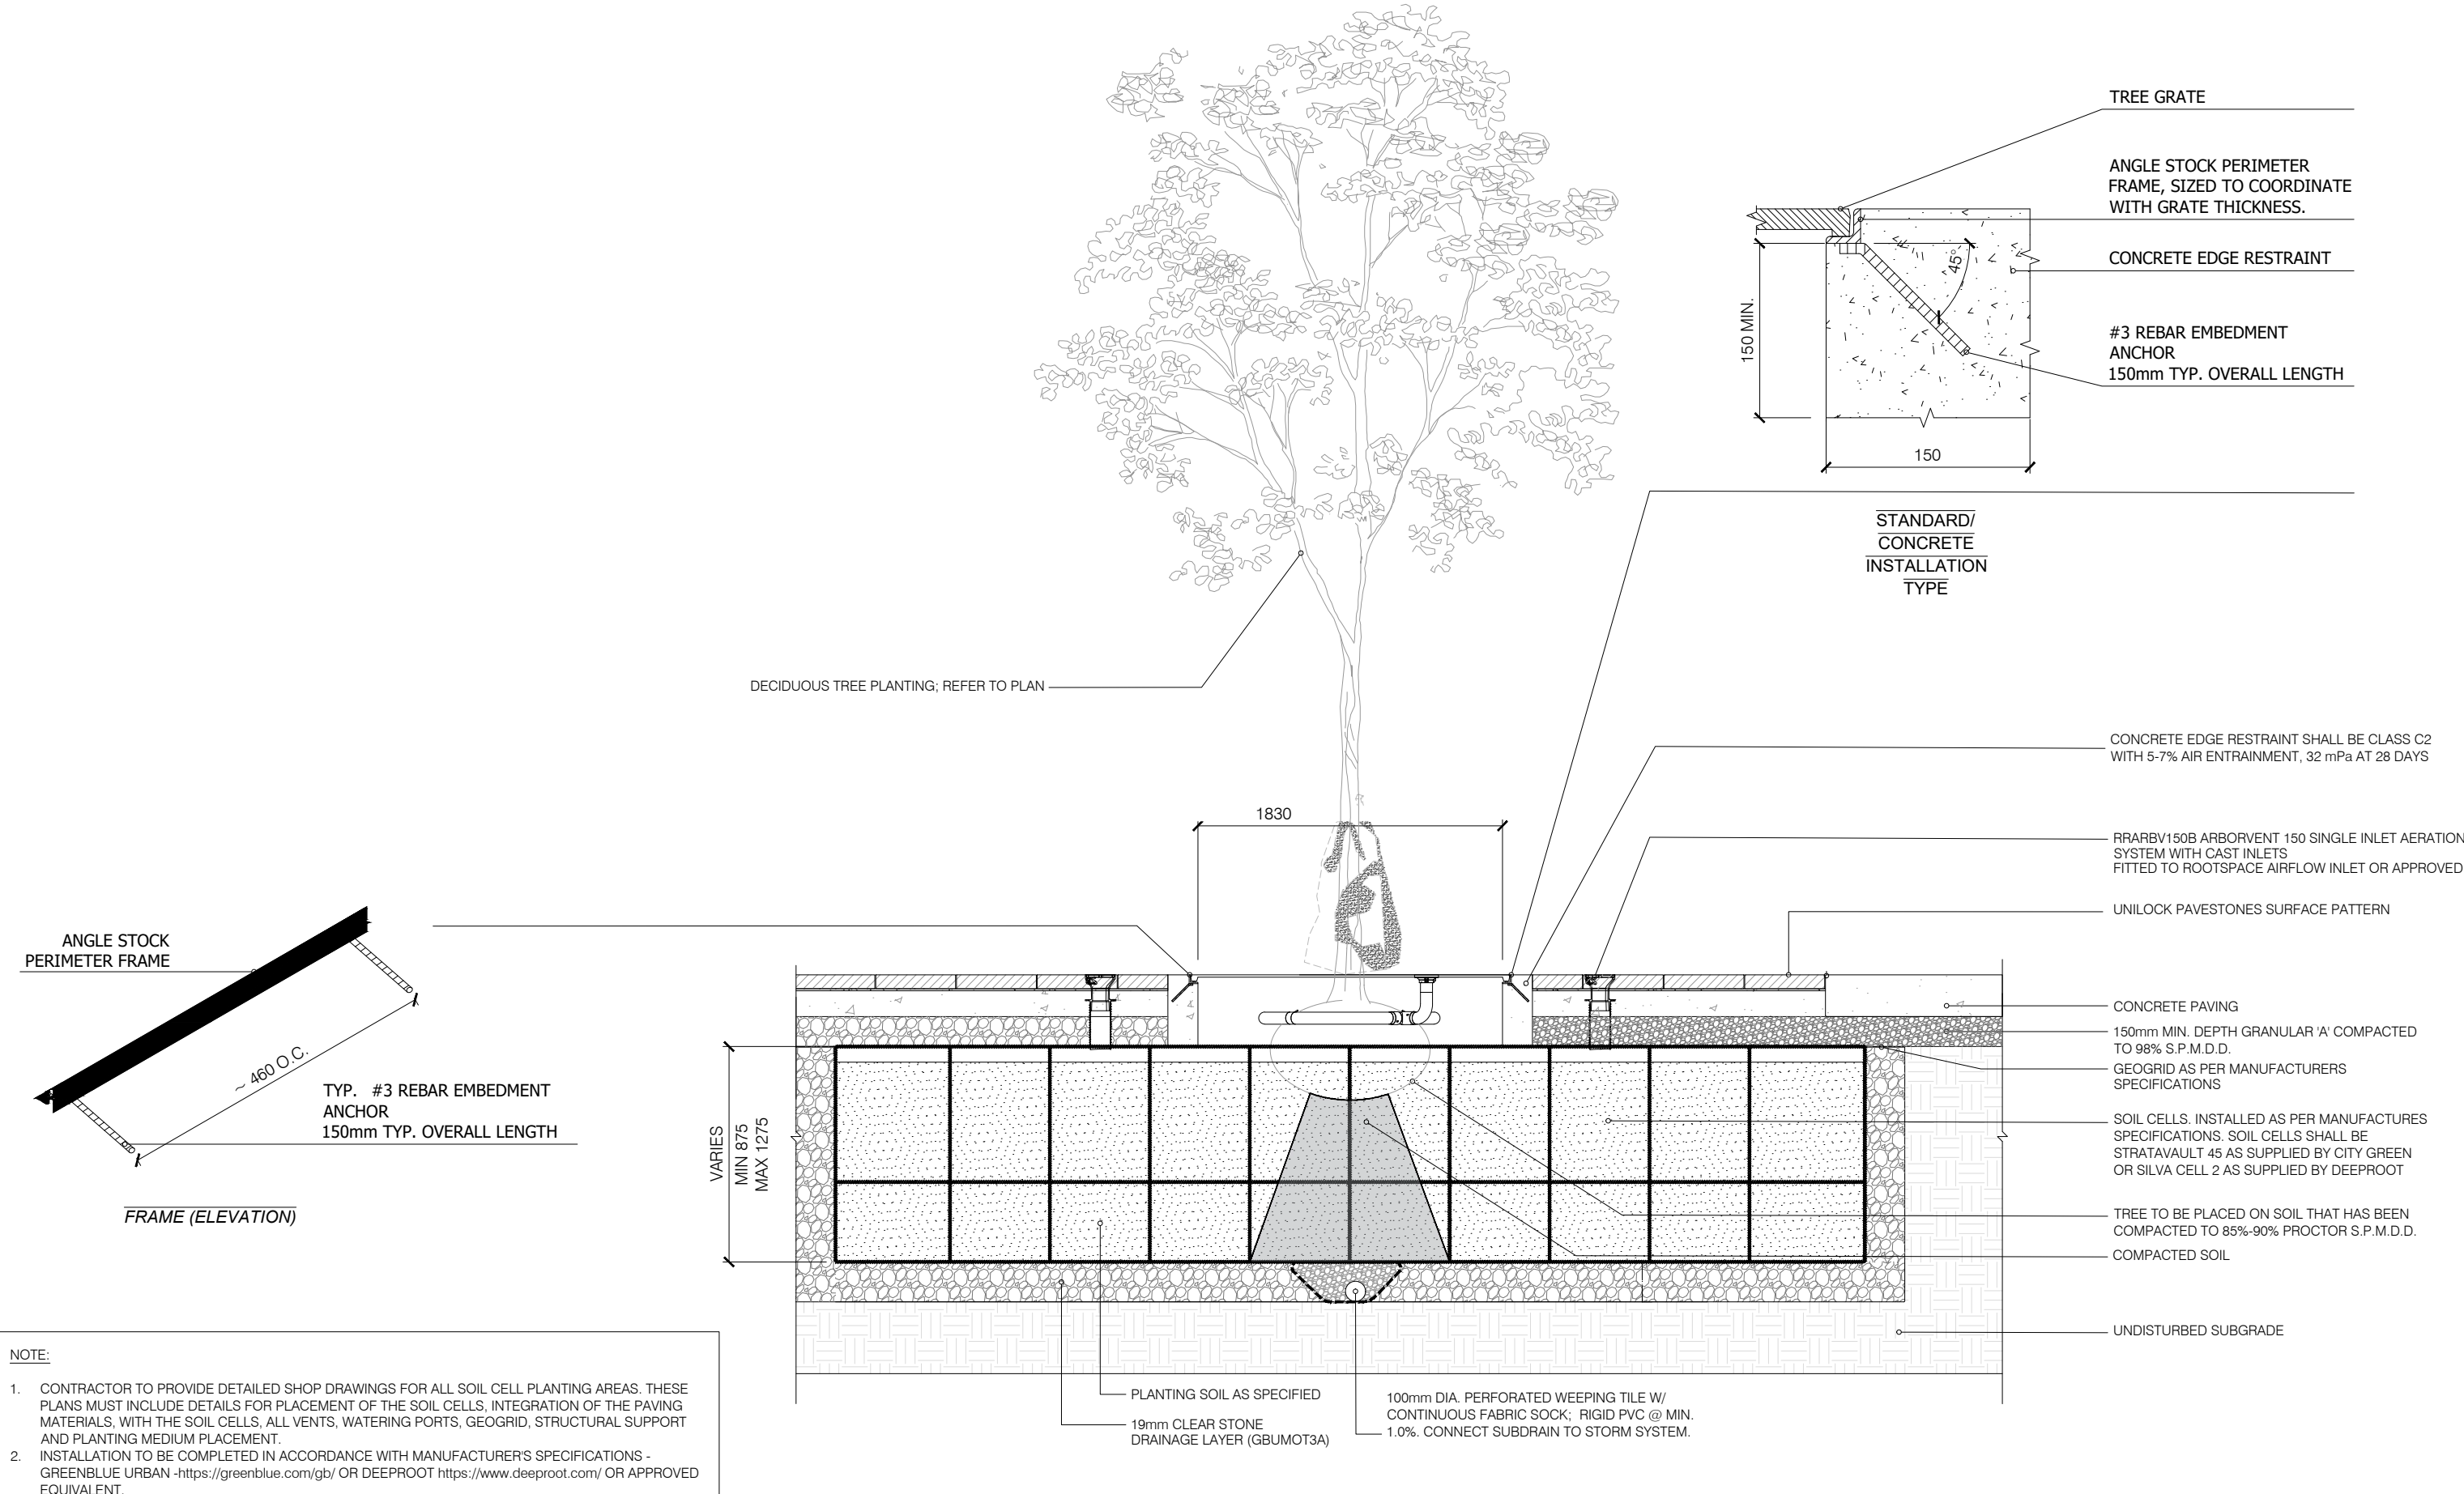

NOTE:  
1. CONTRACTOR TO PROVIDE DETAILED SHOP DRAWINGS FOR ALL SOIL CELL PLANTING AREAS. THESE PLANS MUST INCLUDE DETAILS FOR PLACEMENT OF THE SOIL CELLS, INTEGRATION OF THE PAVING MATERIALS, WITH THE SOIL CELLS, ALL VENTS, WATERING PORTS, GEGRID, STRUCTURAL SUPPORT AND PLANTING MEDIUM PLACEMENT.  
2. INSTALLATION TO BE COMPLETED IN ACCORDANCE WITH MANUFACTURER'S SPECIFICATIONS - GREENBLUE URBAN - <https://greenblue.com/gb/> OR DEEPROOF <https://www.deeproof.com/> OR APPROVED EQUIVALENT.

3 DECIDUOUS STREET TREE PLANTING WITH SOIL CELLS  
LD3 N.T.S.

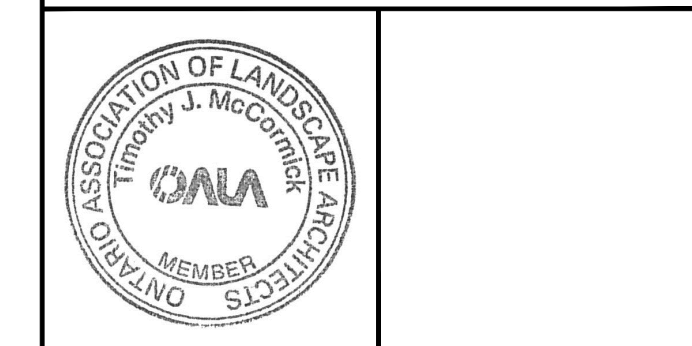

**IBI GROUP**  
Suite 101 - 410 Albert Street  
Waterloo ON N2L 3V3 Canada  
tel 519 565 2255  
ibigroup.com

PROJECT  
**424 CHURCHILL**  
CITY OF OTTAWA

PROJECT NO: 139413	SCALE: NTS
DRAWN BY: E.L.	CHECKED BY: M.P.
PROJECT MGR: T.M.	APPROVED BY: T.M.

SHEET TITLE  
**LANDSCAPE DETAILS**

SHEET NUMBER <b>LD2</b>	ISSUE <b>1</b>
----------------------------	-------------------