

# Sun Shadow Analysis Written Summary

## Shadow impacts:

Sensitive areas within the sun shadow analysis' study area include a traditional mainstreet (Bank Street), parks and open spaces around the site, and plazas surrounding the Aberdeen Pavilion. The sun shadow study represents the park spaces as a green patterned hatch, open spaces as a purple patterned hatch, plaza spaces as a yellow patterned hatch and Bank Street as a blue dashed line (refer to sensitive areas legend).

The public spaces including parks, open spaces and plazas are not impacted by the criteria of any new net shadow resulting in an average of 50% of any public space being cast in shadow for 5 or more hourly interval times during the September test date.

A communal amenity area of a public outdoor pool at Sylvia Holden Children's Park is indicated in the study however there are no shadow impact from new net shadow and the as-of-right shadow to this area.

The traditional mainstreet of Bank Street is not impacted by the criteria of a new net shadow in any one spot for more than 3 consecutive hourly test times of the sidewalk on the opposite side of the street, being cast in shadow during the September test date.

## Latitude and Longitude of Site:

Lat: 45°23'57.1"N


Lng: 75°41'05.1"W



CONCEPT 2022



AS-OF-RIGHT

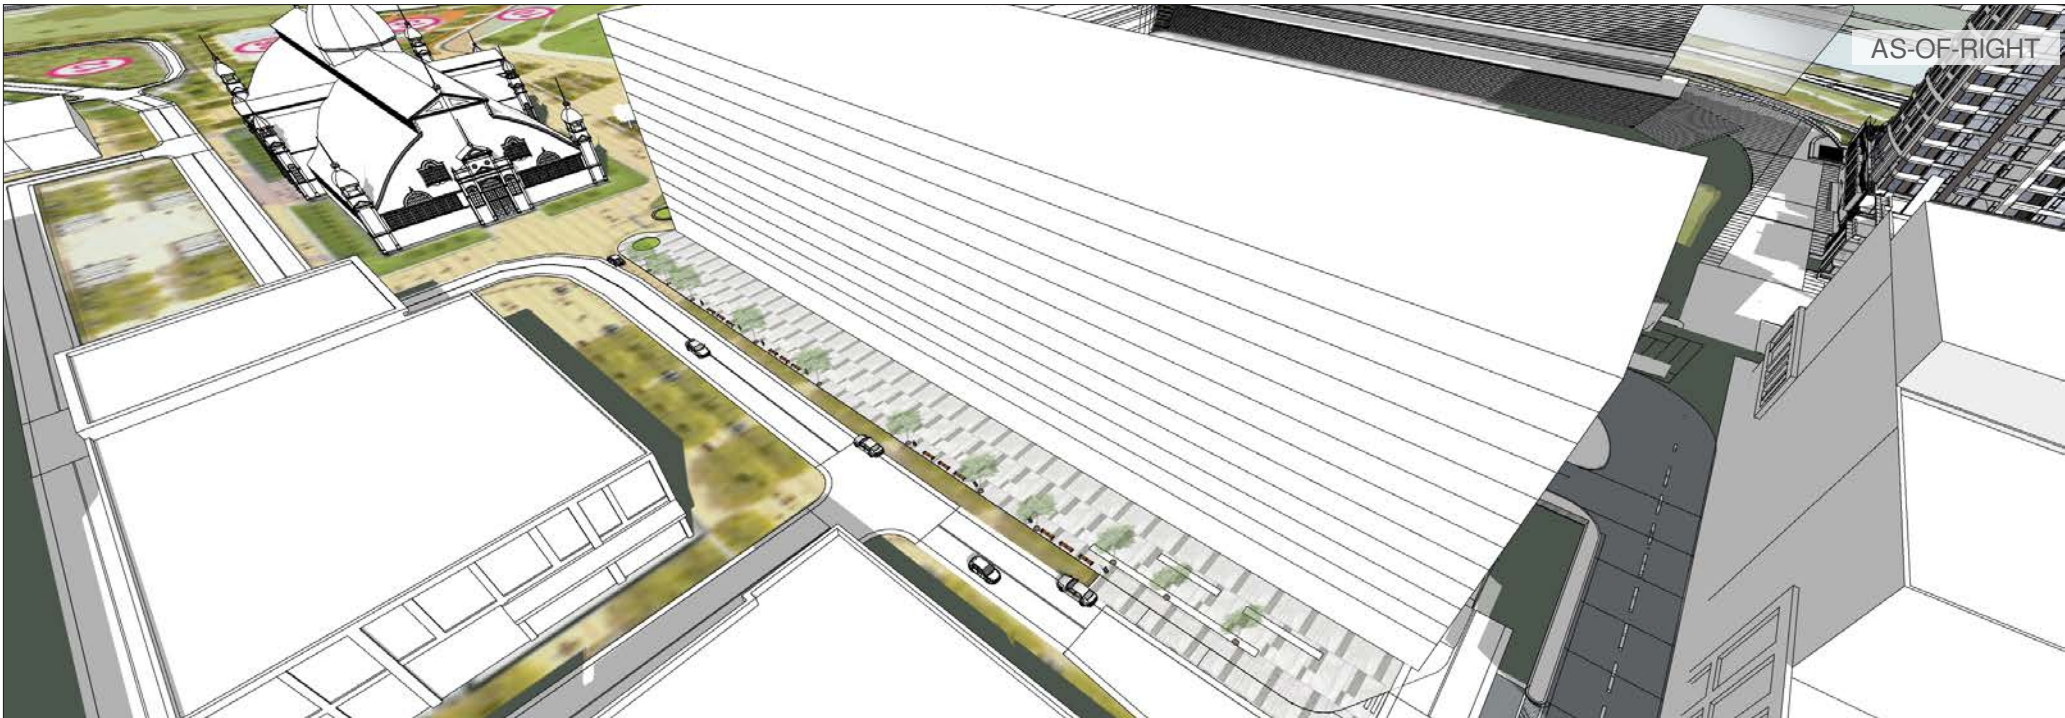

**LANSDOWNE PARK**  
900 EXHIBITION WAY, OTTAWA, ON  
Massing Perspectives

Company:  
Prepared by:  
Date:

Hobin Architecture  
Cristina Hoang  
July 04, 2023

Application No.: UDRP Presentation  
Application Type: \_\_\_\_\_

Perspective view:  
AERIAL ABOVE EXHIBITION WAY

CONCEPT 2022



AS-OF-RIGHT






**LANSDOWNE PARK**  
900 EXHIBITION WAY, OTTAWA, ON  
Massing Perspectives

Company: Hobin Architecture  
Prepared by: Cristina Hoang  
Date: July 04, 2023

Application No.: UDRP Presentation  
Application Type: \_\_\_\_\_

Perspective view: \_\_\_\_\_  
STREET VIEW ON EXHIBITION WAY

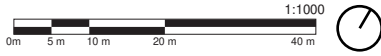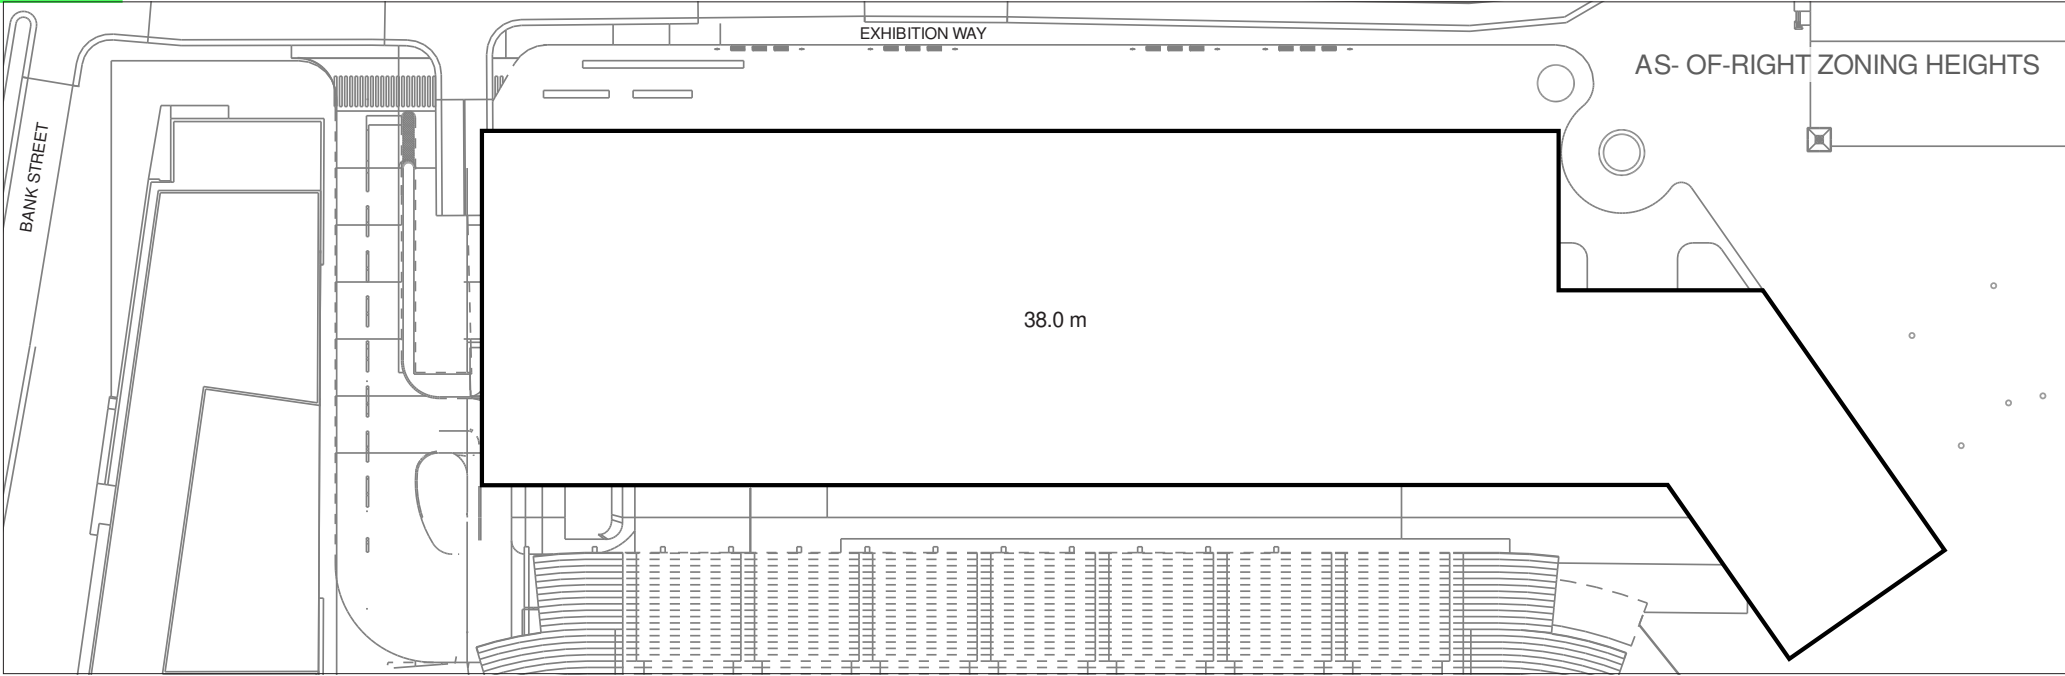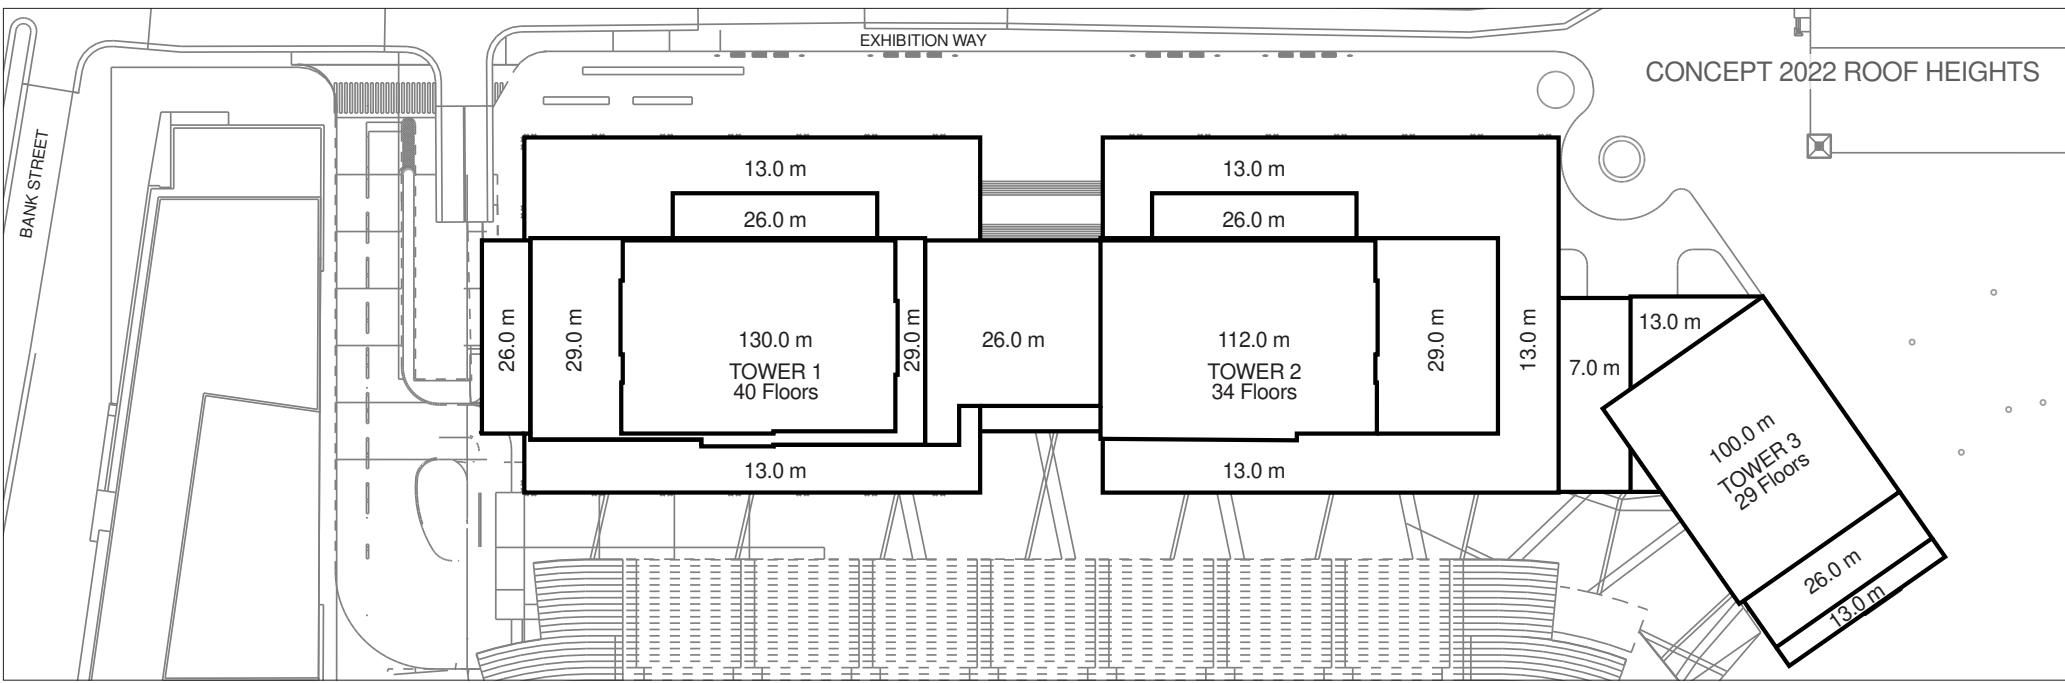

# JUNE 21



8:00 AM



9:00 AM



10:00 AM



11:00 AM



12:00 PM



1:00 PM



2:00 PM



3:00 PM



4:00 PM



5:00 PM



6:00 PM



7:00 PM



8:00 PM

# SEPTEMBER 21



8:00 AM



9:00 AM



10:00 AM



11:00 AM



12:00 PM



1:00 PM



2:00 PM



3:00 PM



4:00 PM



5:00 PM



6:00 PM

# DECEMBER 21



9:00 AM



10:00 AM



11:00 AM



12:00 PM




1:00 PM




2:00 PM



3:00 PM

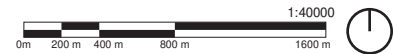

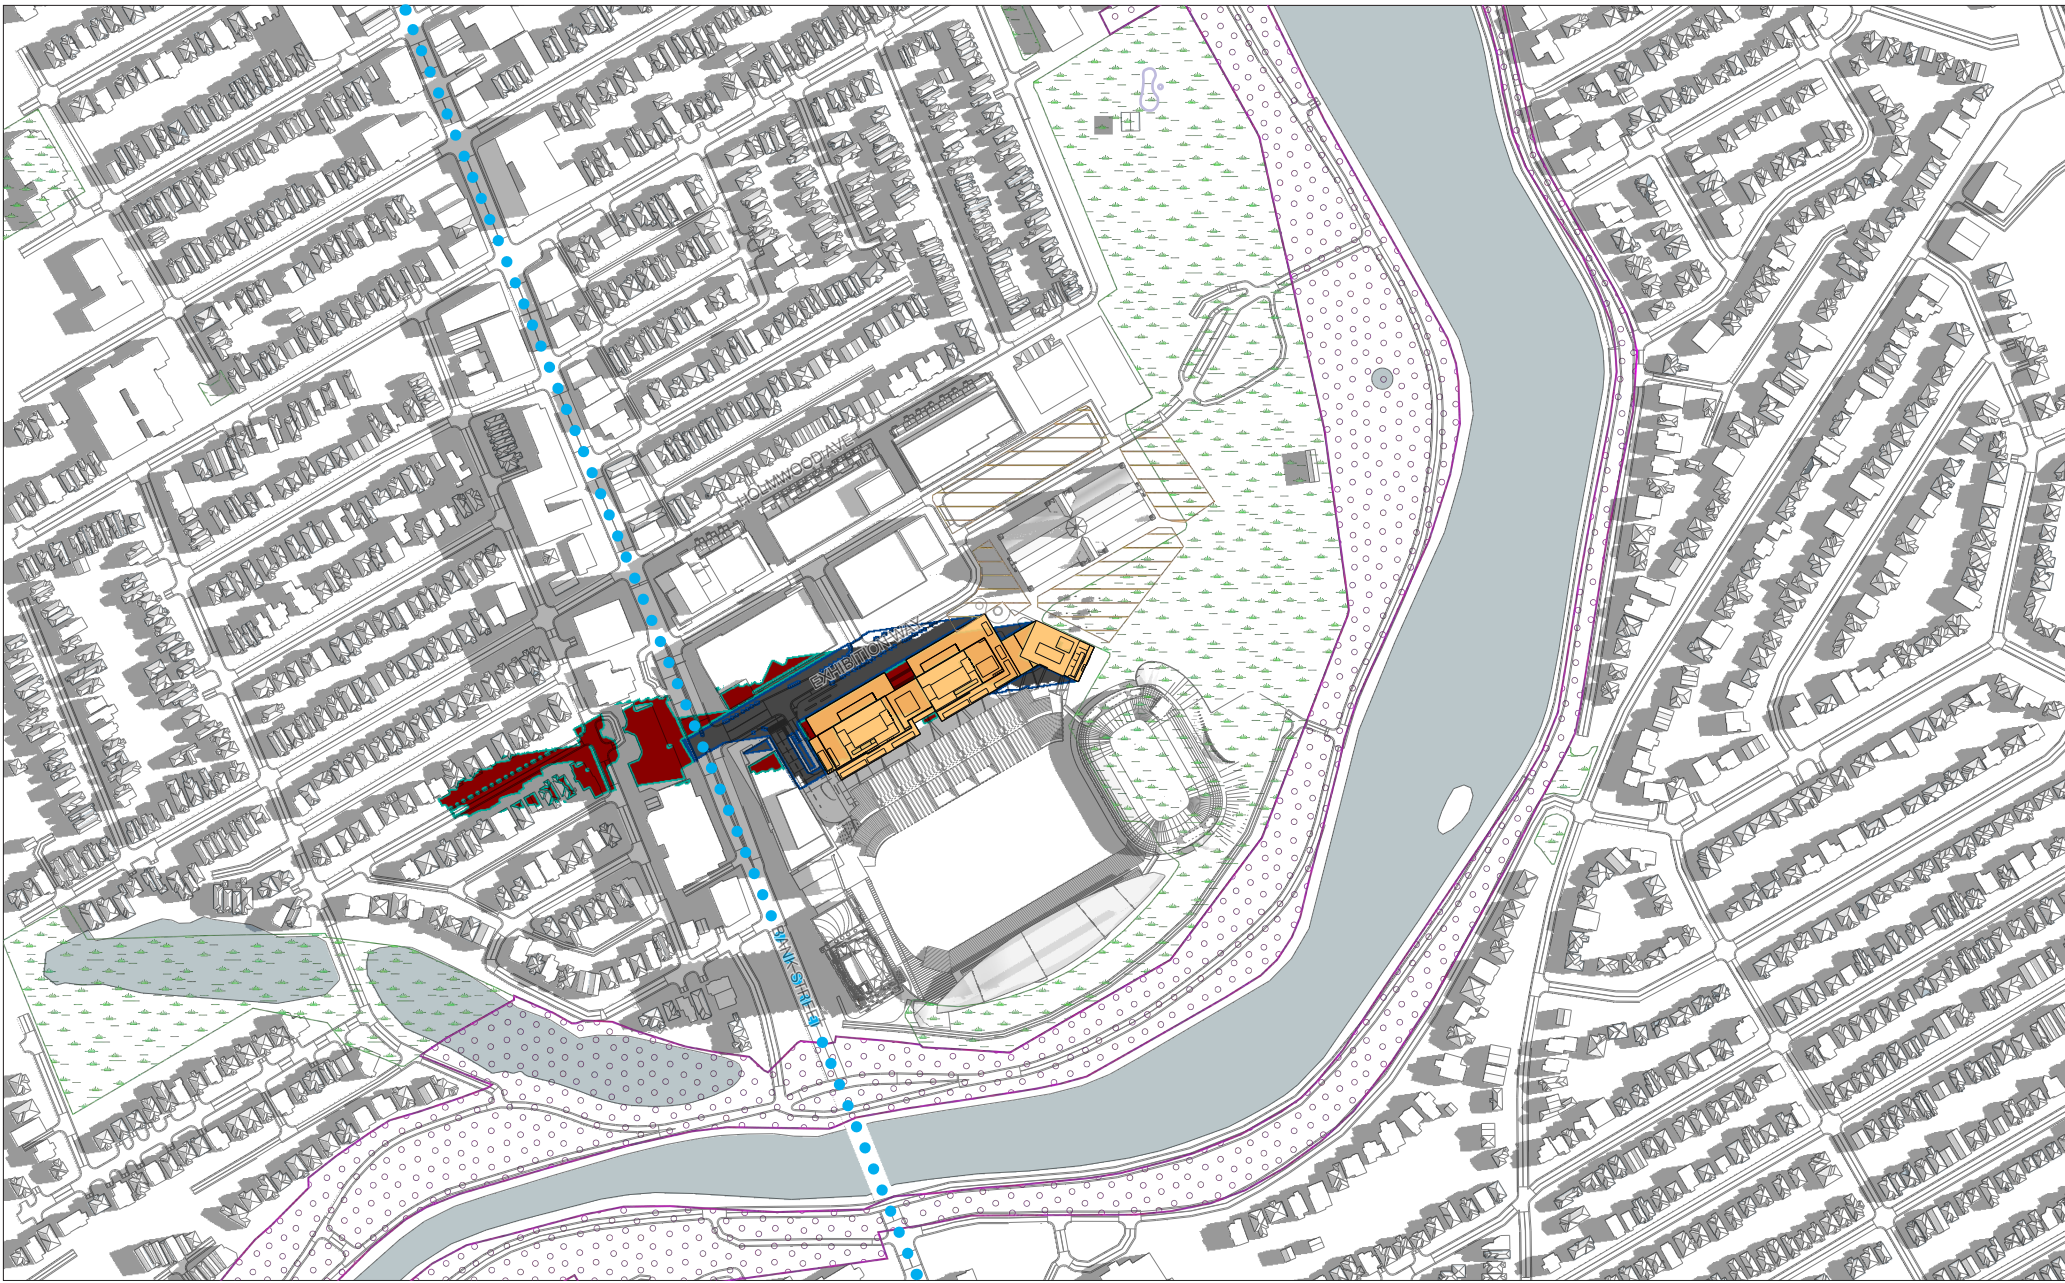


LEGEND:

- New Shadow Outline
- New Net Shadow
- AOR Shadow Outline
- Overlap of AOR & New Shadow
- New Development

SENSITIVE AREAS:

- Public Outdoor Pool
- Park Spaces
- Traditional / Arterial Mainstreets
- Open Spaces
- Plaza

New = Concept 2022 (Approved In Principal)  
AOR = As-Of-Right

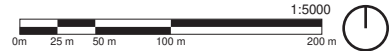


**LANSDOWNE PARK**  
900 EXHIBITION WAY, OTTAWA, ON  
Top-View Shadow Analysis

Company: Hobin Architecture  
Prepared by: Cristina Hoang  
Date: July 04, 2023

Application No.: UDRP Presentation  
Application Type: \_\_\_\_\_  
Scale: 1:5000

Figure test time:  
**JUNE 21 8:00am**  
Eastern Daylight Time (EDT) = Universal Time, 4 hours

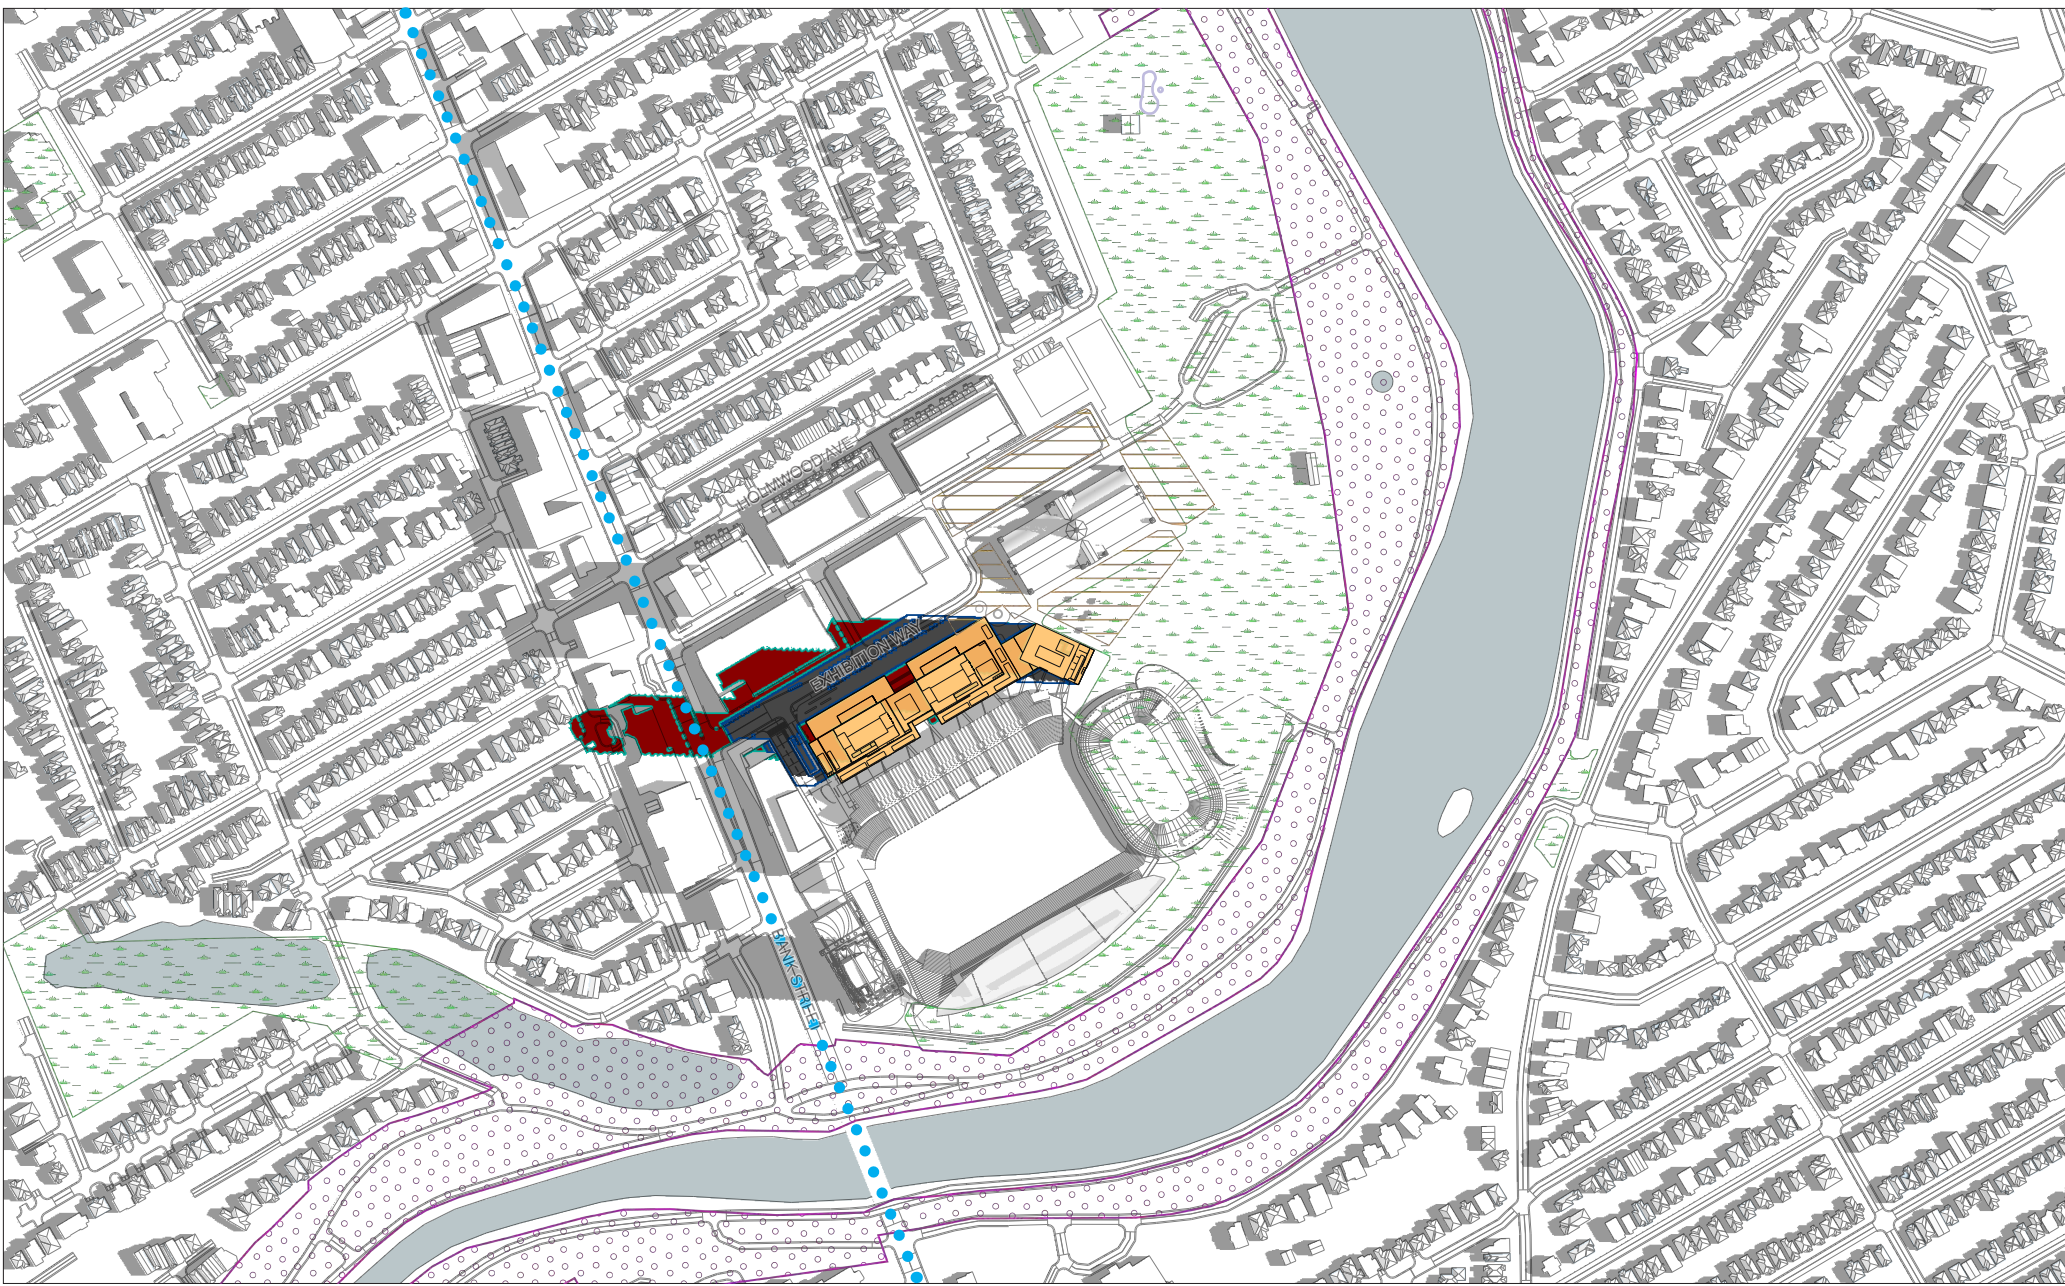

**LEGEND:**

- New Shadow Outline
- AOR Shadow Outline
- New Development
- New Net Shadow
- Overlap of AOR & New Shadow

**SENSITIVE AREAS:**


- Public Outdoor Pool
- Park Spaces
- Traditional / Arterial Mainstreets
- Open Spaces
- Plaza

New = Concept 2022 (Approved In Principal)  
AOR = As-Of-Right

1:5000

0m 25m 50m 100m 200m



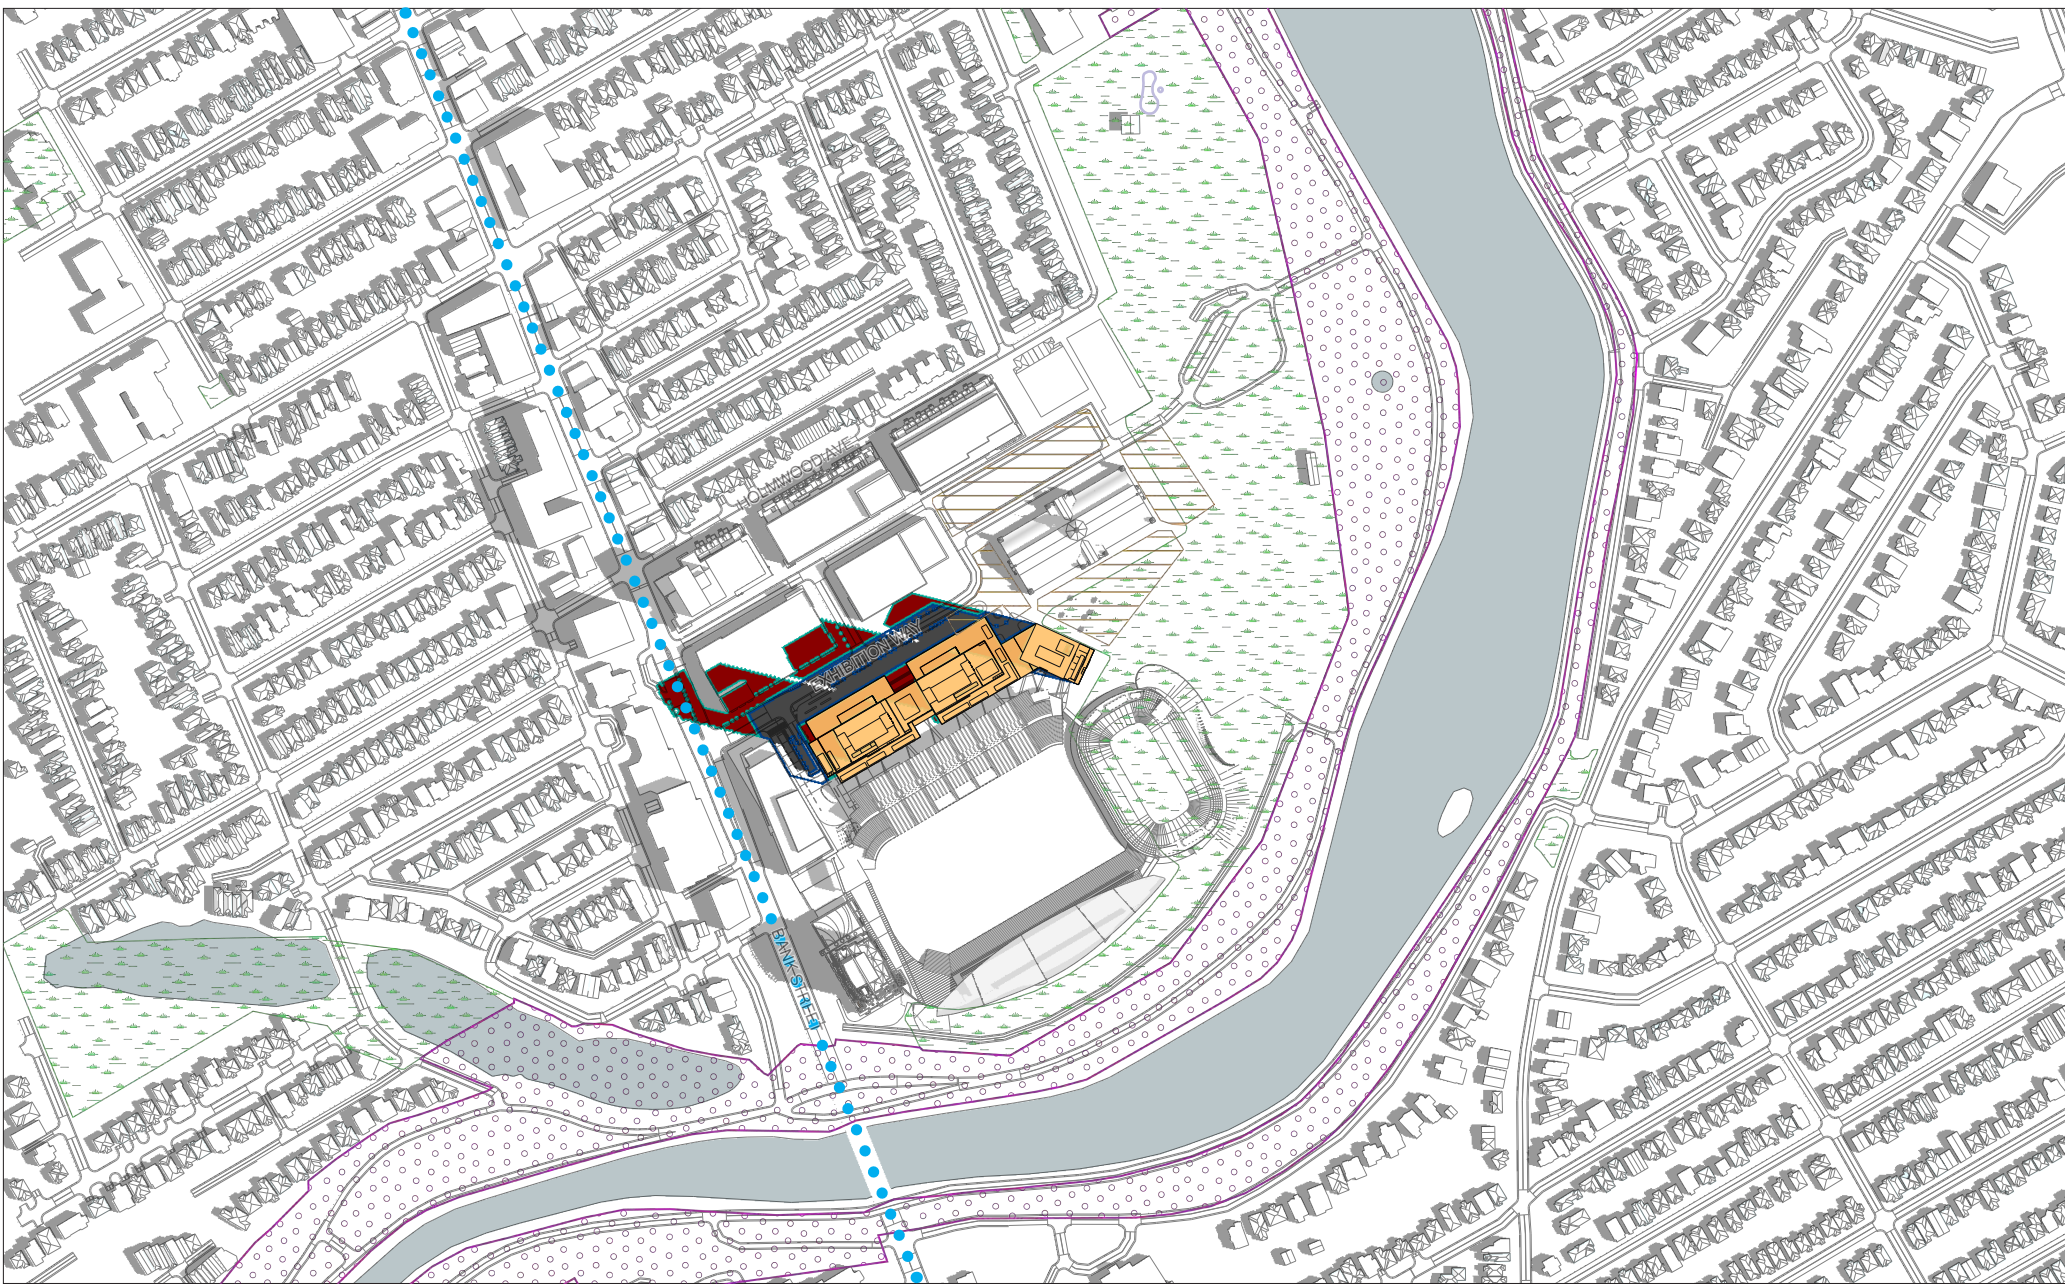


LEGEND:

- New Shadow Outline
- AOR Shadow Outline
- New Development
- New Net Shadow
- Overlap of AOR & New Shadow

SENSITIVE AREAS:

- Public Outdoor Pool
- Park Spaces
- Traditional / Arterial Mainstreets
- Open Spaces
- Plaza

New = Concept 2022 (Approved In Principal)  
 AOR = As-Of-Right

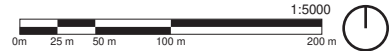


**LANSDOWNE PARK**  
 900 EXHIBITION WAY, OTTAWA, ON  
 Top-View Shadow Analysis

Company: Hobin Architecture  
 Prepared by: Cristina Hoang  
 Date: July 04, 2023

Application No.: UDRP Presentation  
 Application Type: \_\_\_\_\_  
 Scale: 1:5000

Figure test time:  
**JUNE 21 10:00am**  
 Eastern Daylight Time (EDT) = Universal Time, 4 hours  
 Page 9 of 37

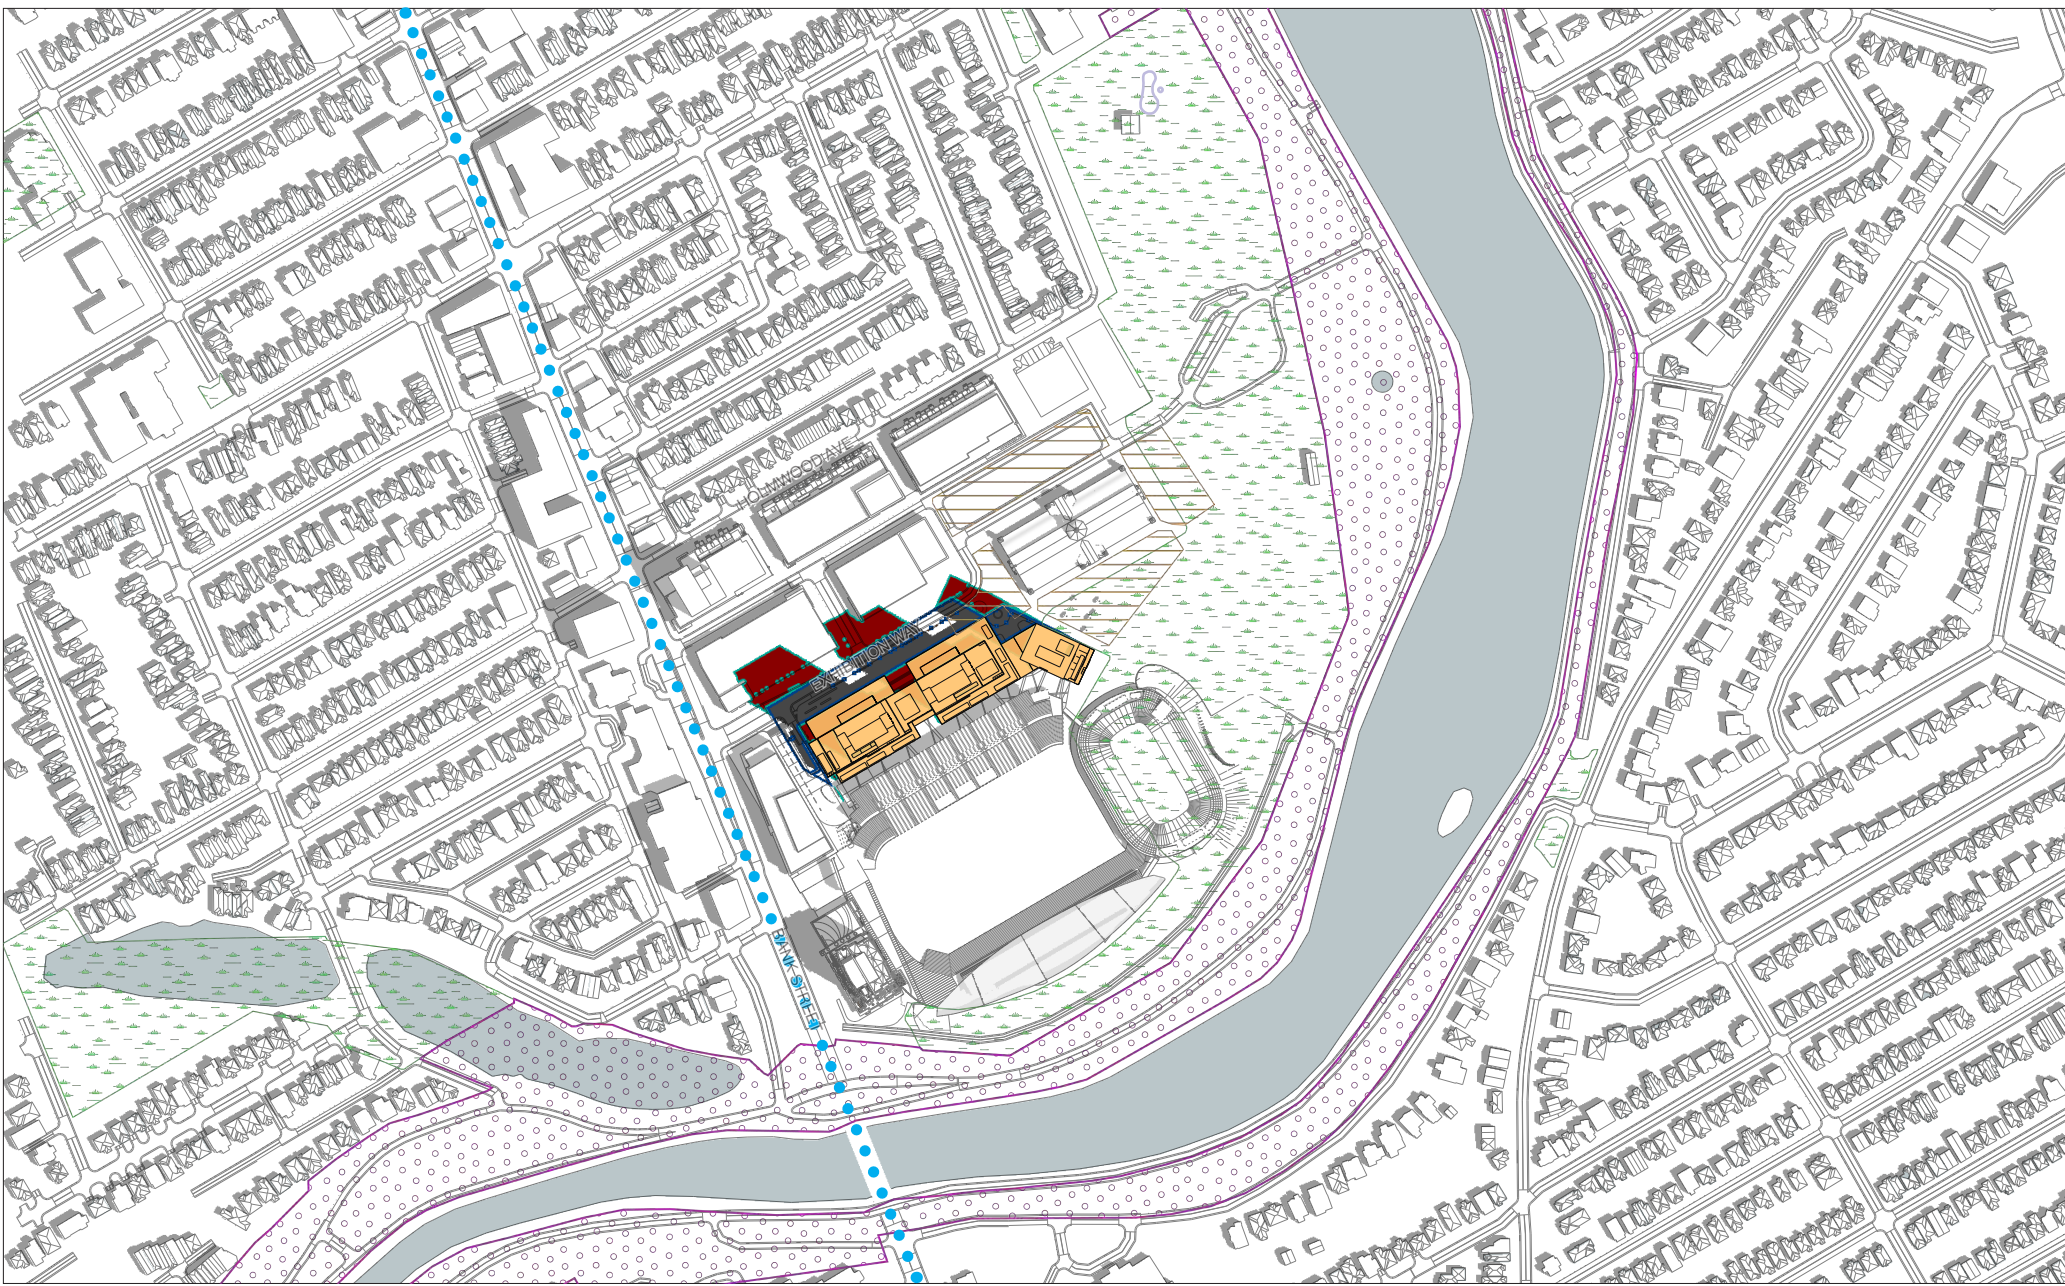


LEGEND:

- New Shadow Outline
- AOR Shadow Outline
- New Development
- New Net Shadow
- Overlap of AOR & New Shadow

SENSITIVE AREAS:

- Public Outdoor Pool
- Park Spaces
- Traditional / Arterial Mainstreets
- Open Spaces
- Plaza

New = Concept 2022 (Approved In Principal)  
AOR = As-Of-Right

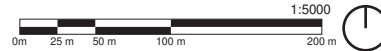


**LANSDOWNE PARK**  
900 EXHIBITION WAY, OTTAWA, ON  
Top-View Shadow Analysis

Company: Hobin Architecture  
Prepared by: Cristina Hoang  
Date: July 04, 2023

Application No.: UDRP Presentation  
Application Type: \_\_\_\_\_  
Scale: 1:5000


Figure test time:  
**JUNE 21 11:00am**  
Eastern Daylight Time (EDT) = Universal Time, 4 hours  
Page 10 of 37

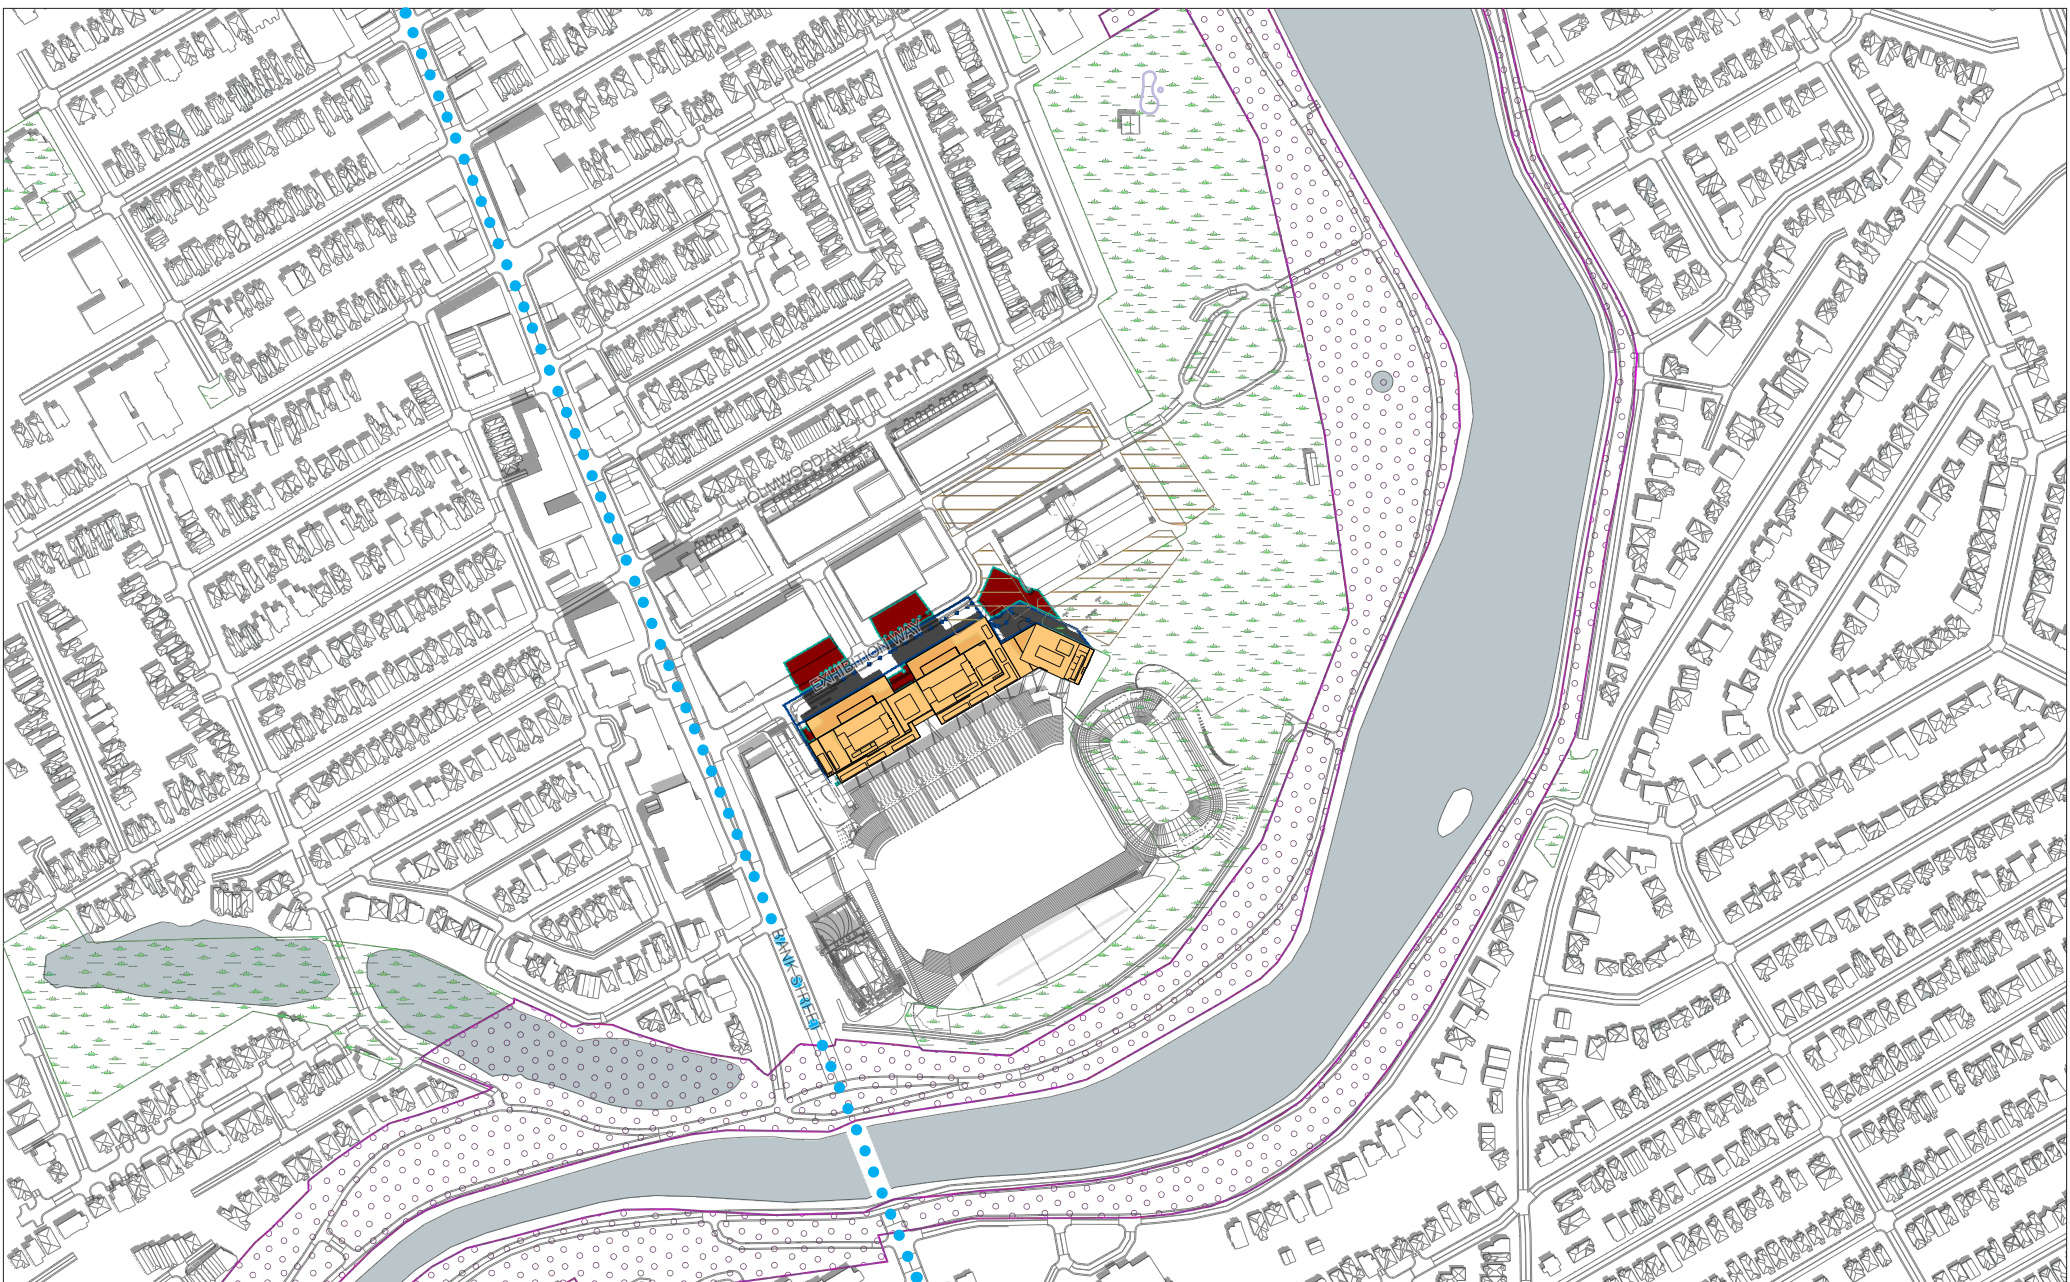


**LEGEND:**

- New Shadow Outline
- New Net Shadow
- Public Outdoor Pool
- Open Spaces
- AOR Shadow Outline
- Overlap of AOR & New Shadow
- Park Spaces
- Plaza
- New Development
- Traditional / Arterial Mainstreets

New = Concept 2022 (Approved In Principal)  
AOR = As-Of-Right

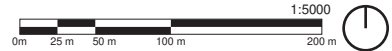

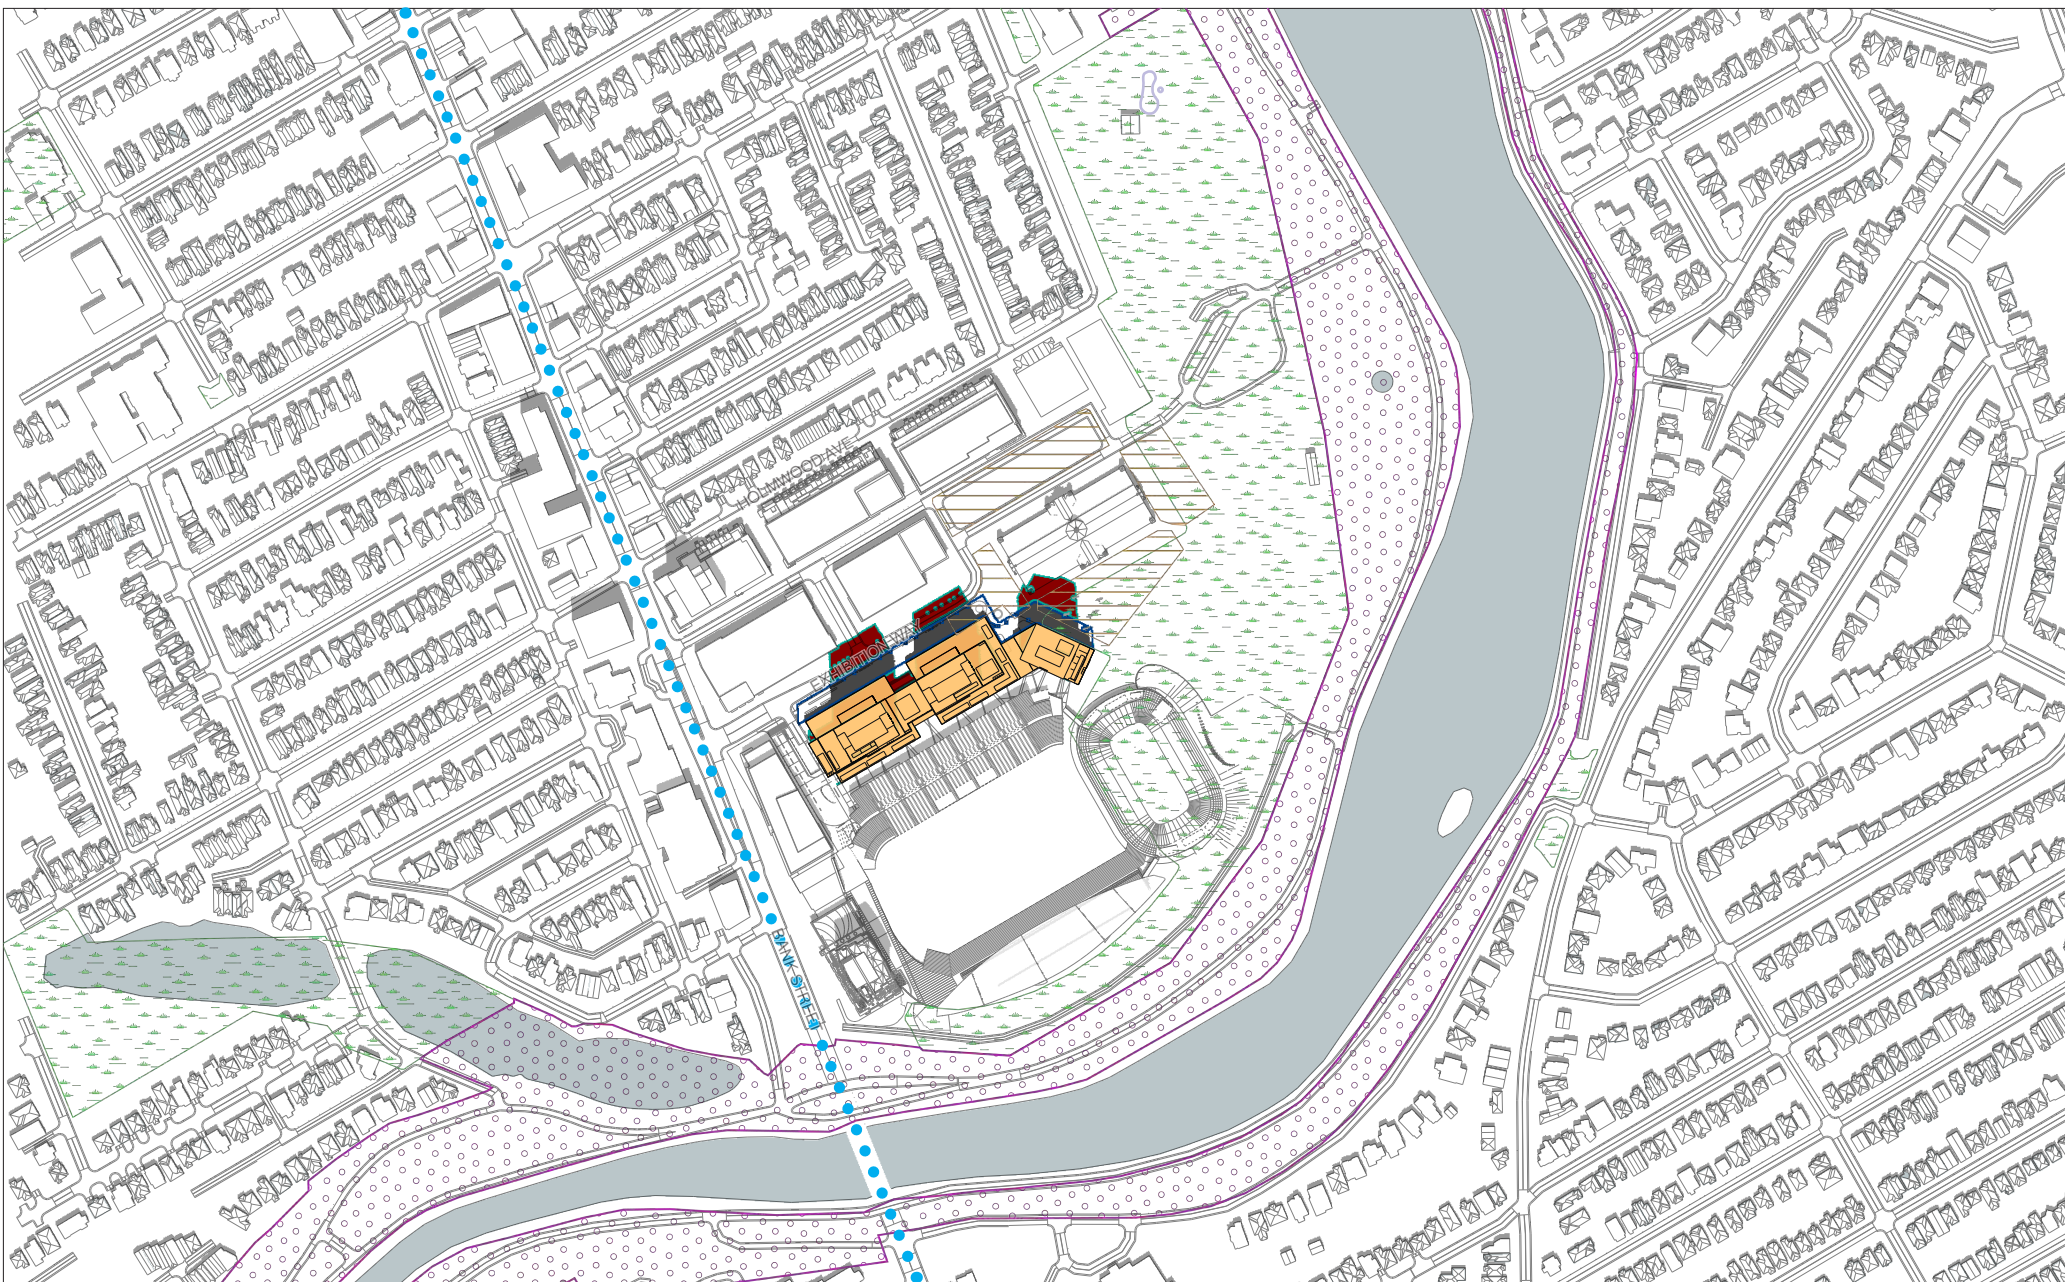


LEGEND:


- New Shadow Outline
- New Net Shadow
- AOR Shadow Outline
- Overlap of AOR & New Shadow
- New Development

SENSITIVE AREAS:

- Public Outdoor Pool
- Park Spaces
- Plaza
- Open Spaces
- Traditional / Arterial Mainstreets

New = Concept 2022 (Approved In Principal)  
AOR = As-Of-Right

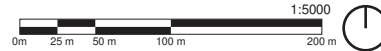

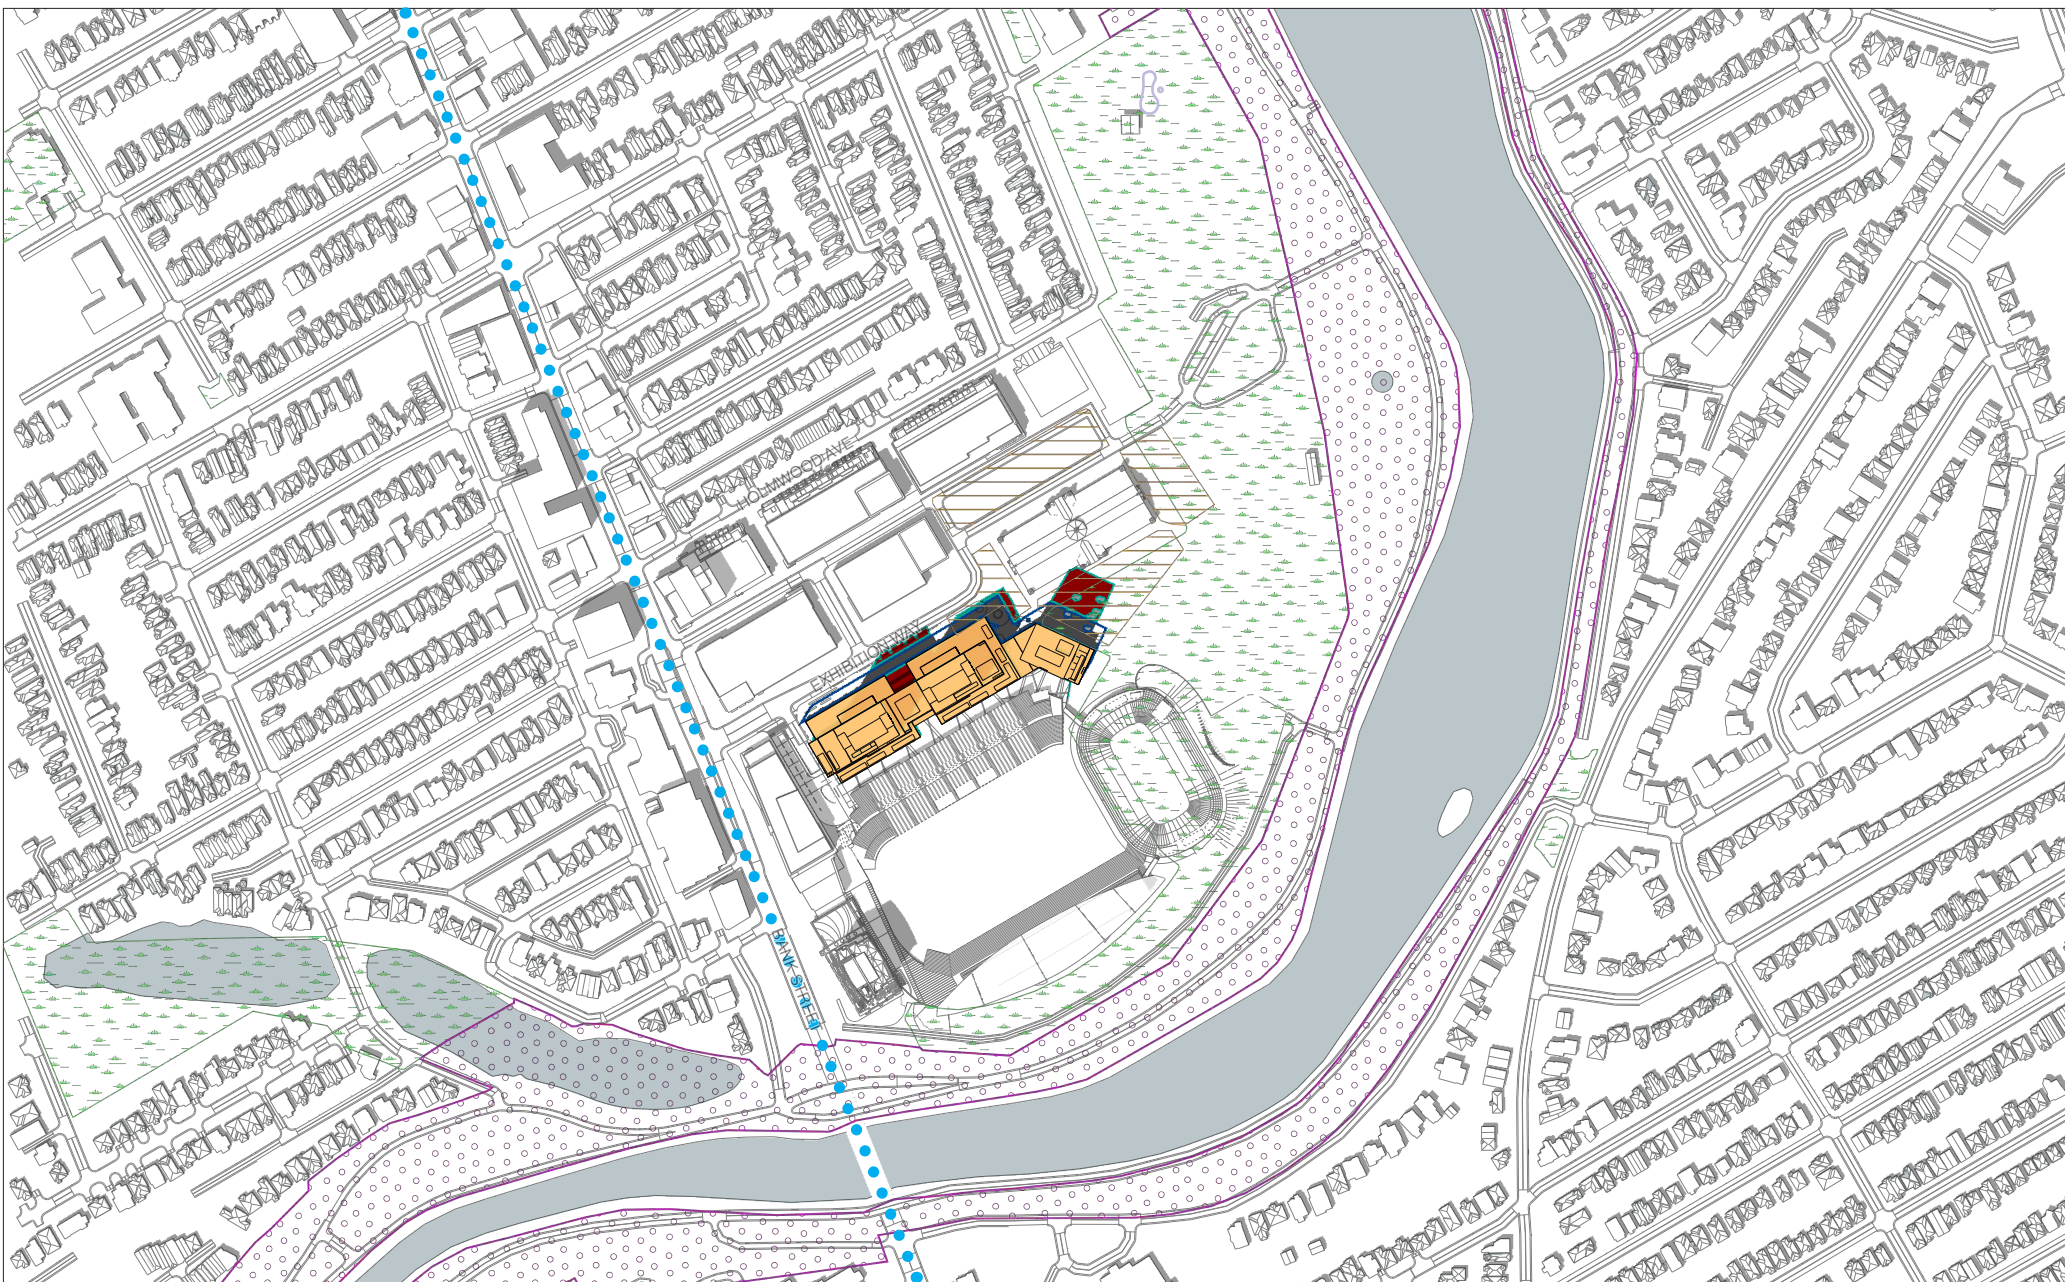


LEGEND:

- New Shadow Outline
- New Net Shadow
- AOR Shadow Outline
- Overlap of AOR & New Shadow
- New Development

SENSITIVE AREAS:

- Public Outdoor Pool
- Park Spaces
- Open Spaces
- Plaza
- Traditional / Arterial Mainstreets

New = Concept 2022 (Approved In Principal)  
AOR = As-Of-Right

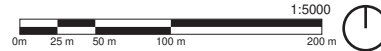


**LANSDOWNE PARK**  
 900 EXHIBITION WAY, OTTAWA, ON  
 Top-View Shadow Analysis

Company: Hobin Architecture  
 Prepared by: Cristina Hoang  
 Date: July 04, 2023

Application No.: UDRP Presentation  
 Application Type: \_\_\_\_\_  
 Scale: 1:5000

Figure test time:  
**JUNE 21 2:00pm**  
 Eastern Daylight Time (EDT) = Universal Time, 4 hours

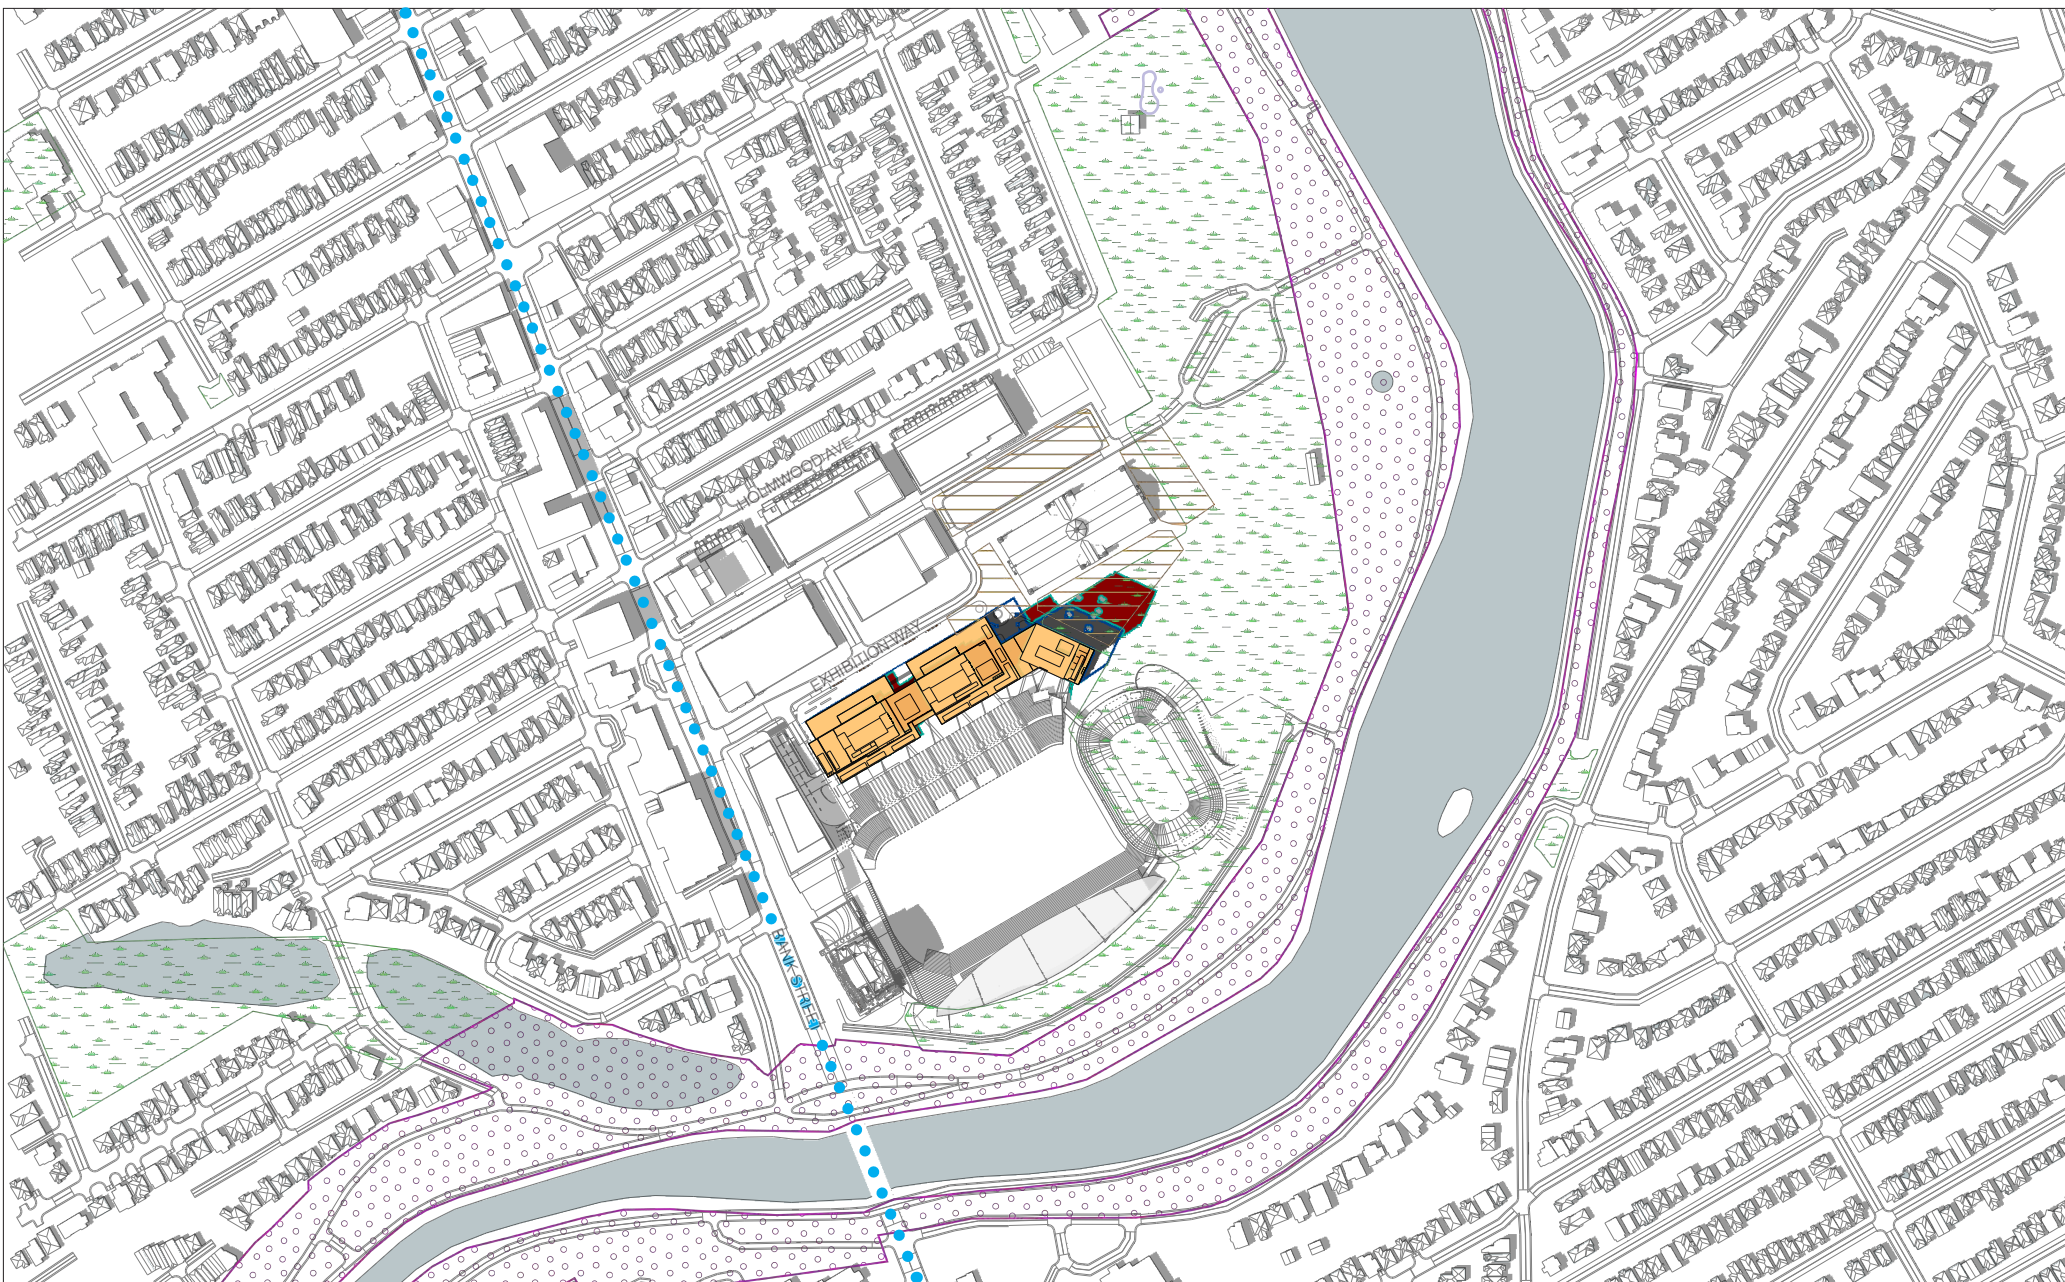


LEGEND:

- New Shadow Outline
- New Net Shadow
- AOR Shadow Outline
- Overlap of AOR & New Shadow
- New Development

SENSITIVE AREAS:

- Public Outdoor Pool
- Park Spaces
- Open Spaces
- Plaza
- Traditional / Arterial Mainstreets

New = Concept 2022 (Approved In Principal)  
AOR = As-Of-Right

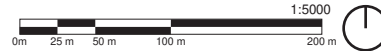


**LANSDOWNE PARK**  
900 EXHIBITION WAY, OTTAWA, ON  
Top-View Shadow Analysis

Company: Hobin Architecture  
Prepared by: Cristina Hoang  
Date: July 04, 2023

Application No.: UDRP Presentation  
Application Type: \_\_\_\_\_  
Scale: 1:5000

Figure test time:  
**JUNE 21 3:00pm**  
Eastern Daylight Time (EDT) = Universal Time, 4 hours

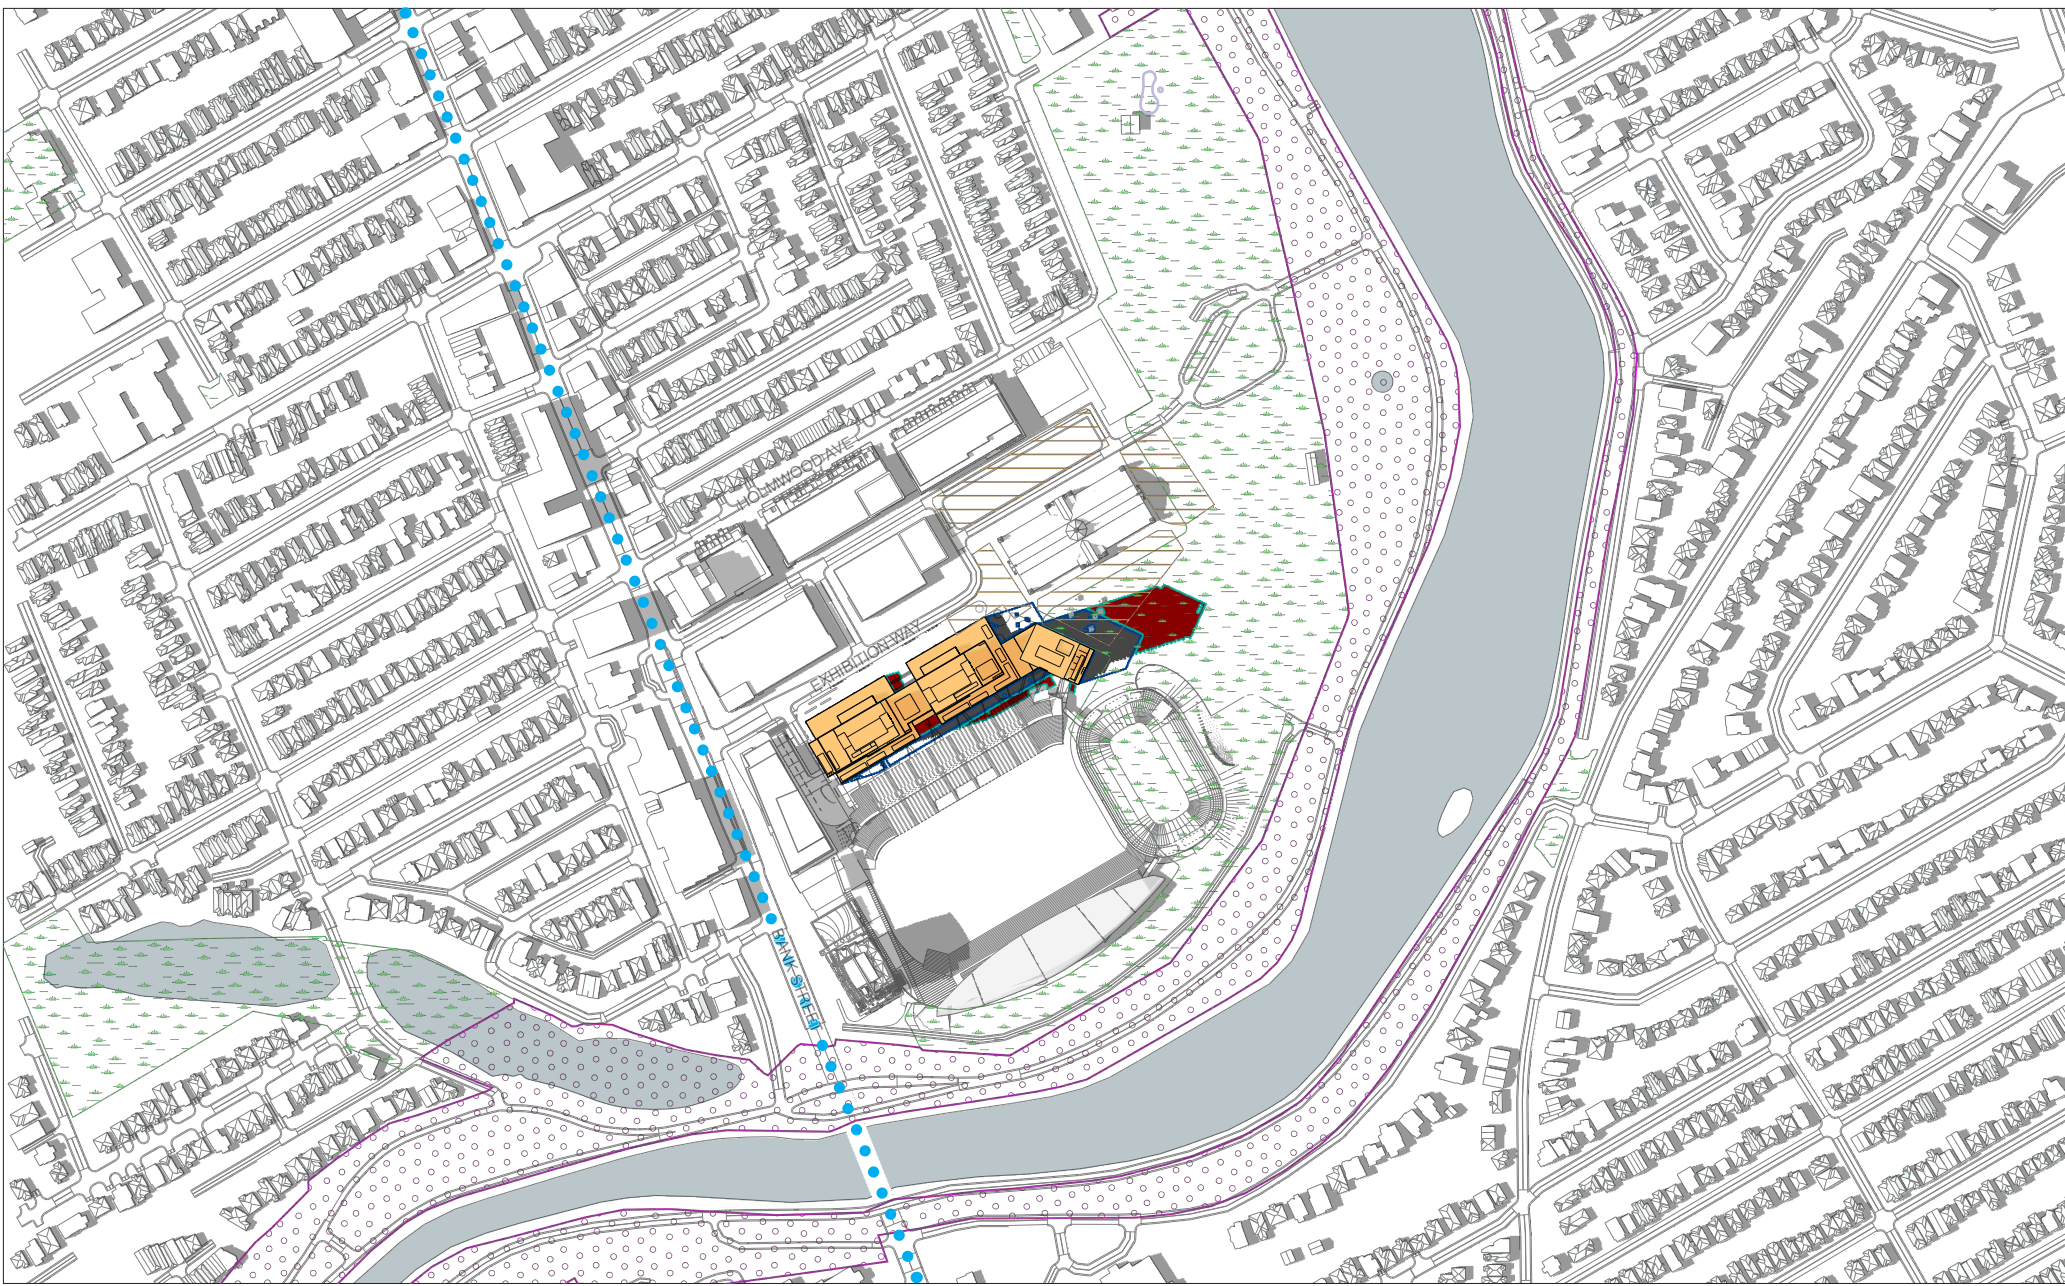


LEGEND:


- New Shadow Outline
- New Net Shadow
- AOR Shadow Outline
- Overlap of AOR & New Shadow
- New Development

SENSITIVE AREAS:

- Public Outdoor Pool
- Park Spaces
- Plaza
- Open Spaces
- Traditional / Arterial Mainstreets

New = Concept 2022 (Approved In Principal)  
AOR = As-Of-Right

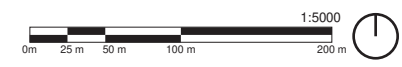

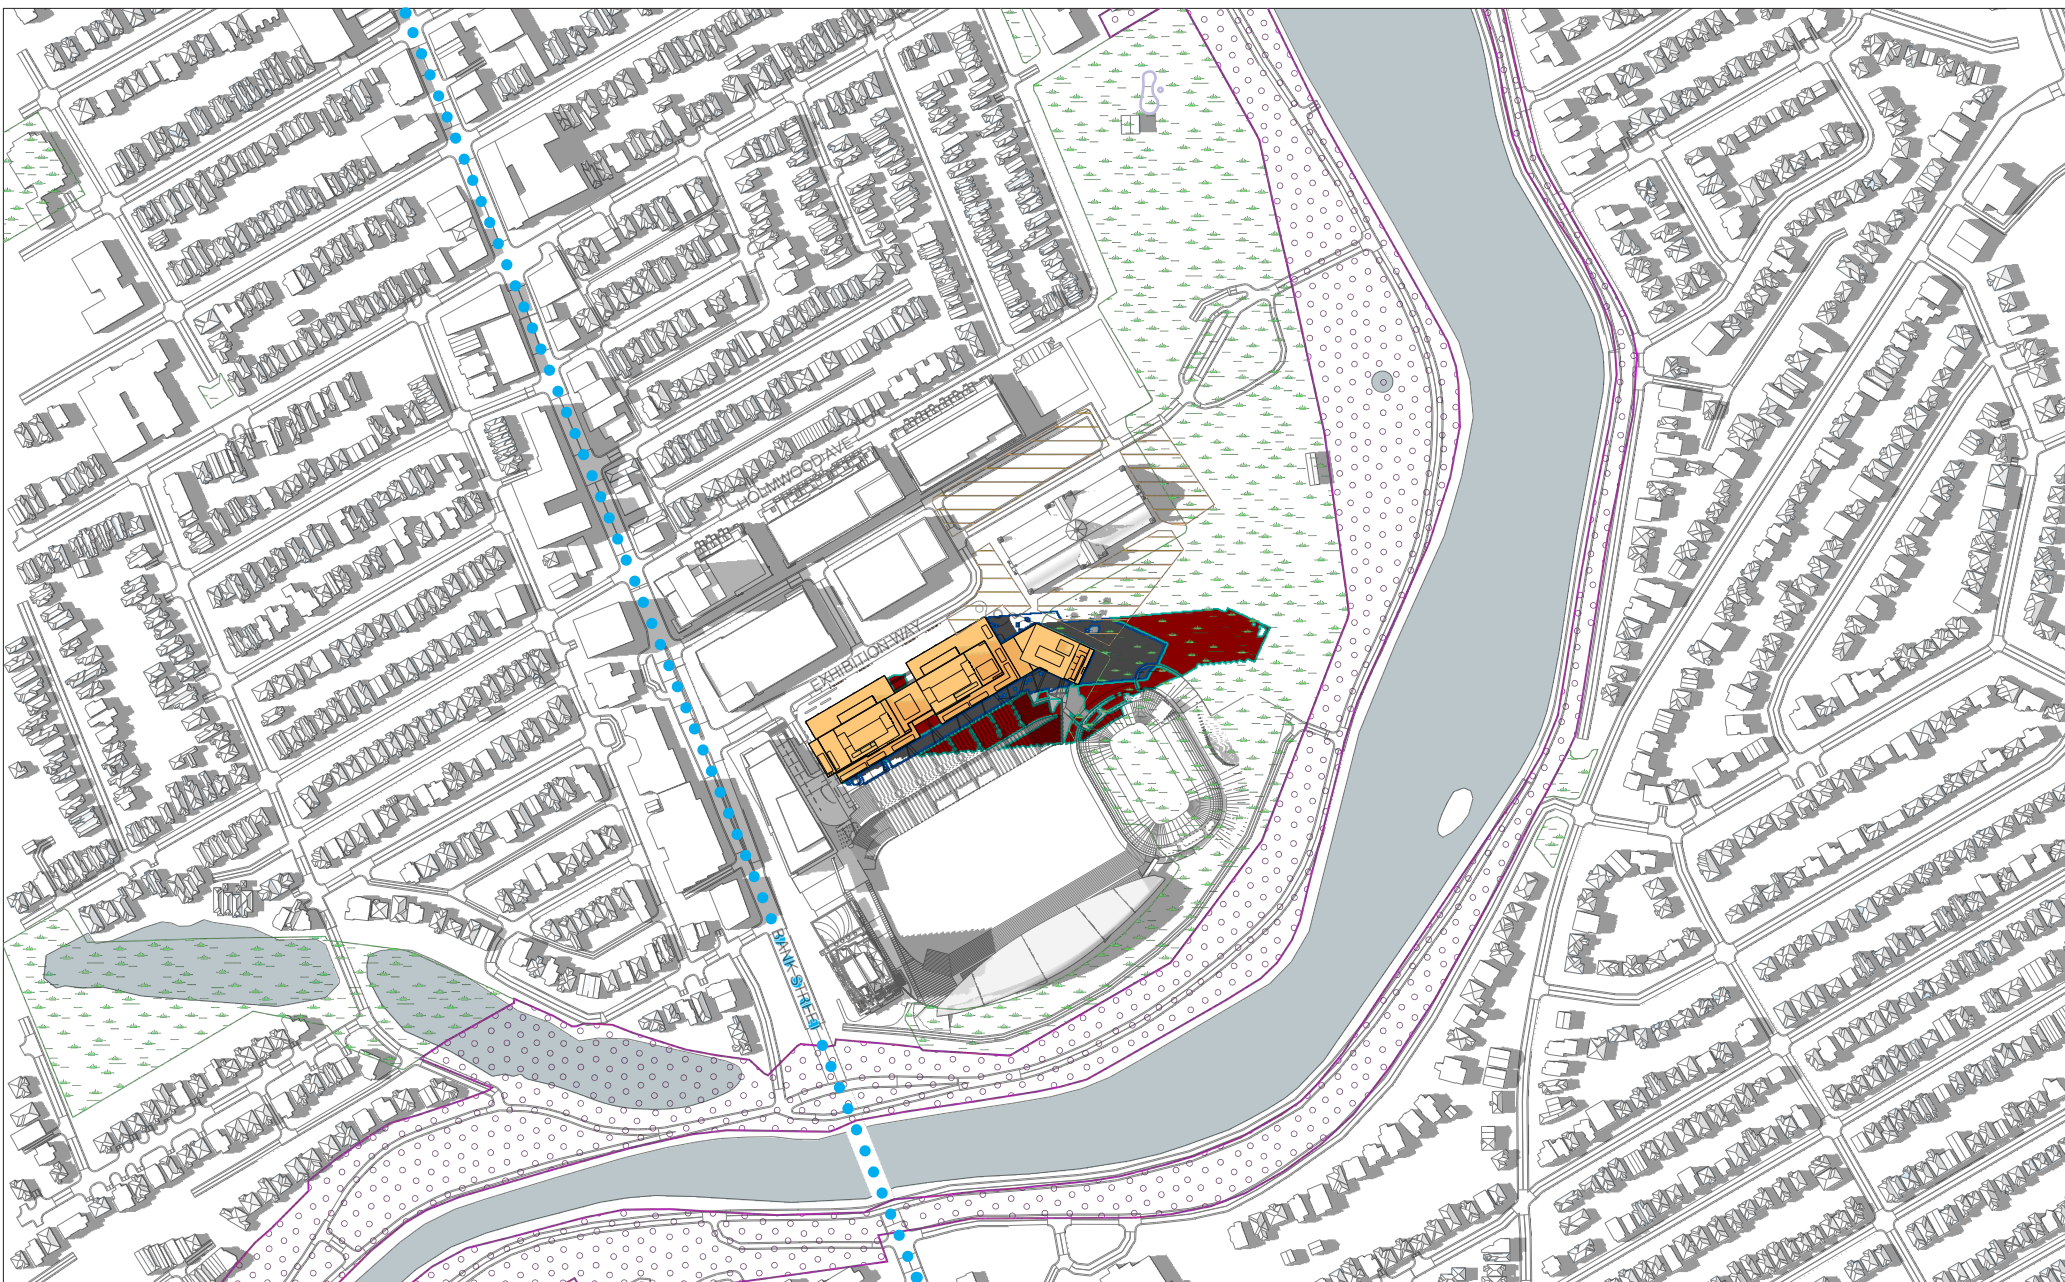


LEGEND:

- New Shadow Outline
- New Net Shadow
- AOR Shadow Outline
- Overlap of AOR & New Shadow
- New Development

SENSITIVE AREAS:

- Public Outdoor Pool
- Park Spaces
- Open Spaces
- Plaza
- Traditional / Arterial Mainstreets

New = Concept 2022 (Approved In Principal)  
AOR = As-Of-Right

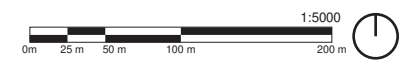


**LANSDOWNE PARK**  
900 EXHIBITION WAY, OTTAWA, ON  
Top-View Shadow Analysis

Company: Hobin Architecture  
Prepared by: Cristina Hoang  
Date: July 04, 2023

Application No.: UDRP Presentation  
Application Type: \_\_\_\_\_  
Scale: 1:5000

Figure test time:  
**JUNE 21 5:00pm**  
Eastern Daylight Time (EDT) = Universal Time, 4 hours



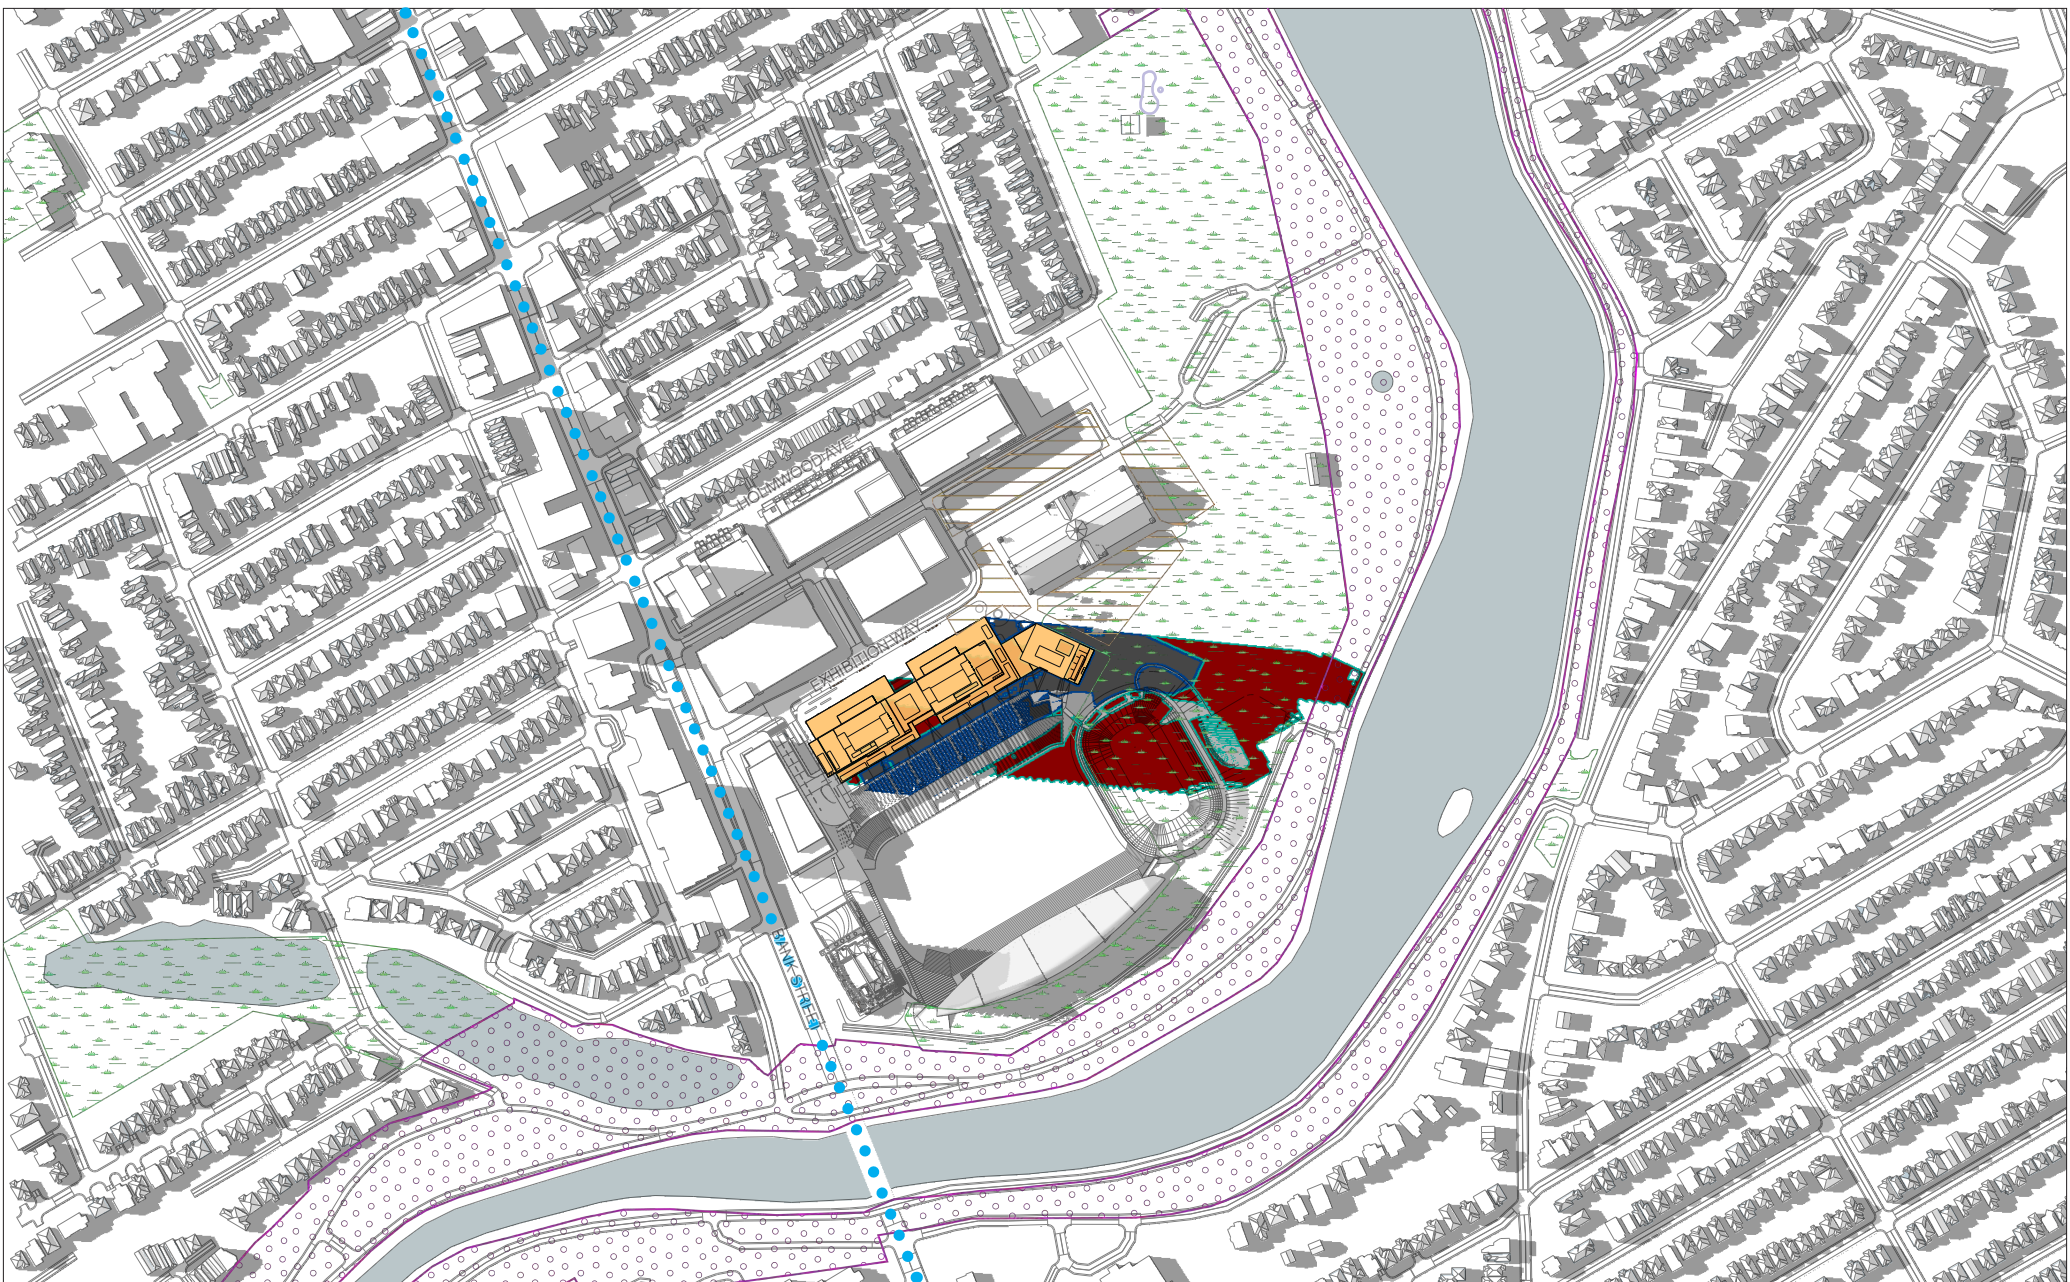


LEGEND:

- New Shadow Outline
- New Net Shadow
- AOR Shadow Outline
- Overlap of AOR & New Shadow
- New Development

SENSITIVE AREAS:

- Public Outdoor Pool
- Park Spaces
- Open Spaces
- Plaza
- Traditional / Arterial Mainstreets

New = Concept 2022 (Approved In Principal)  
AOR = As-Of-Right

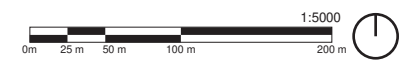


**LANSDOWNE PARK**  
 900 EXHIBITION WAY, OTTAWA, ON  
 Top-View Shadow Analysis

Company: Hobin Architecture  
 Prepared by: Cristina Hoang  
 Date: July 04, 2023

Application No.: UDRP Presentation  
 Application Type: \_\_\_\_\_  
 Scale: 1:5000

Figure test time:  
**JUNE 21 6:00pm**  
 Eastern Daylight Time (EDT) = Universal Time, 4 hours

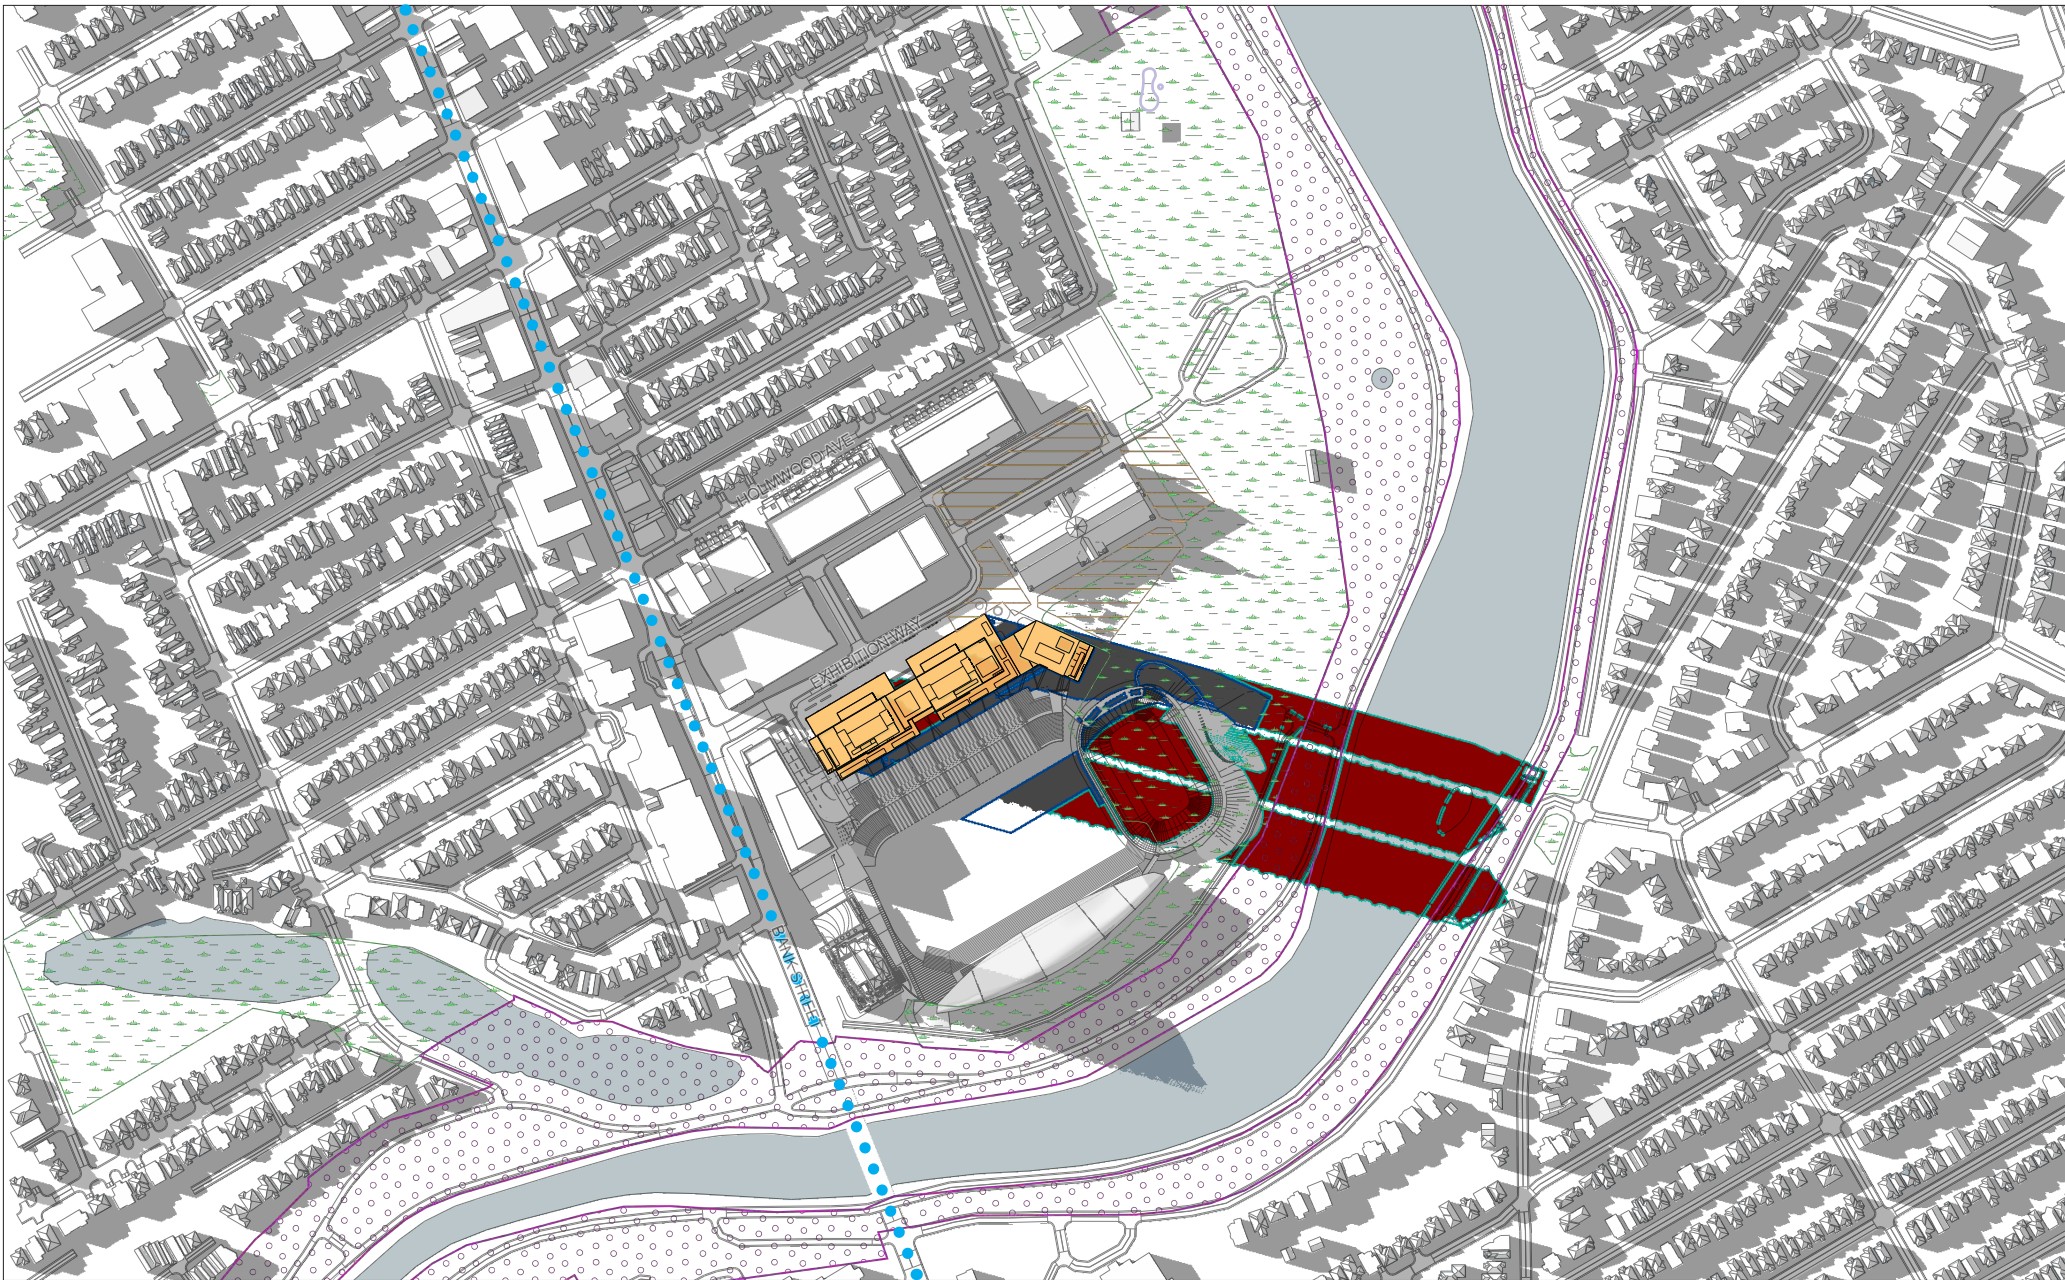

LEGEND:

- New Shadow Outline
- AOR Shadow Outline
- New Development

- New Net Shadow
- Overlap of AOR & New Shadow


SENSITIVE AREAS:

- Public Outdoor Pool
- Park Spaces
- Open Spaces
- Plaza
- Traditional / Arterial Mainstreets

New = Concept 2022 (Approved In Principal)  
 AOR = As-Of-Right

1:5000

0m 25m 50m 100m 200m

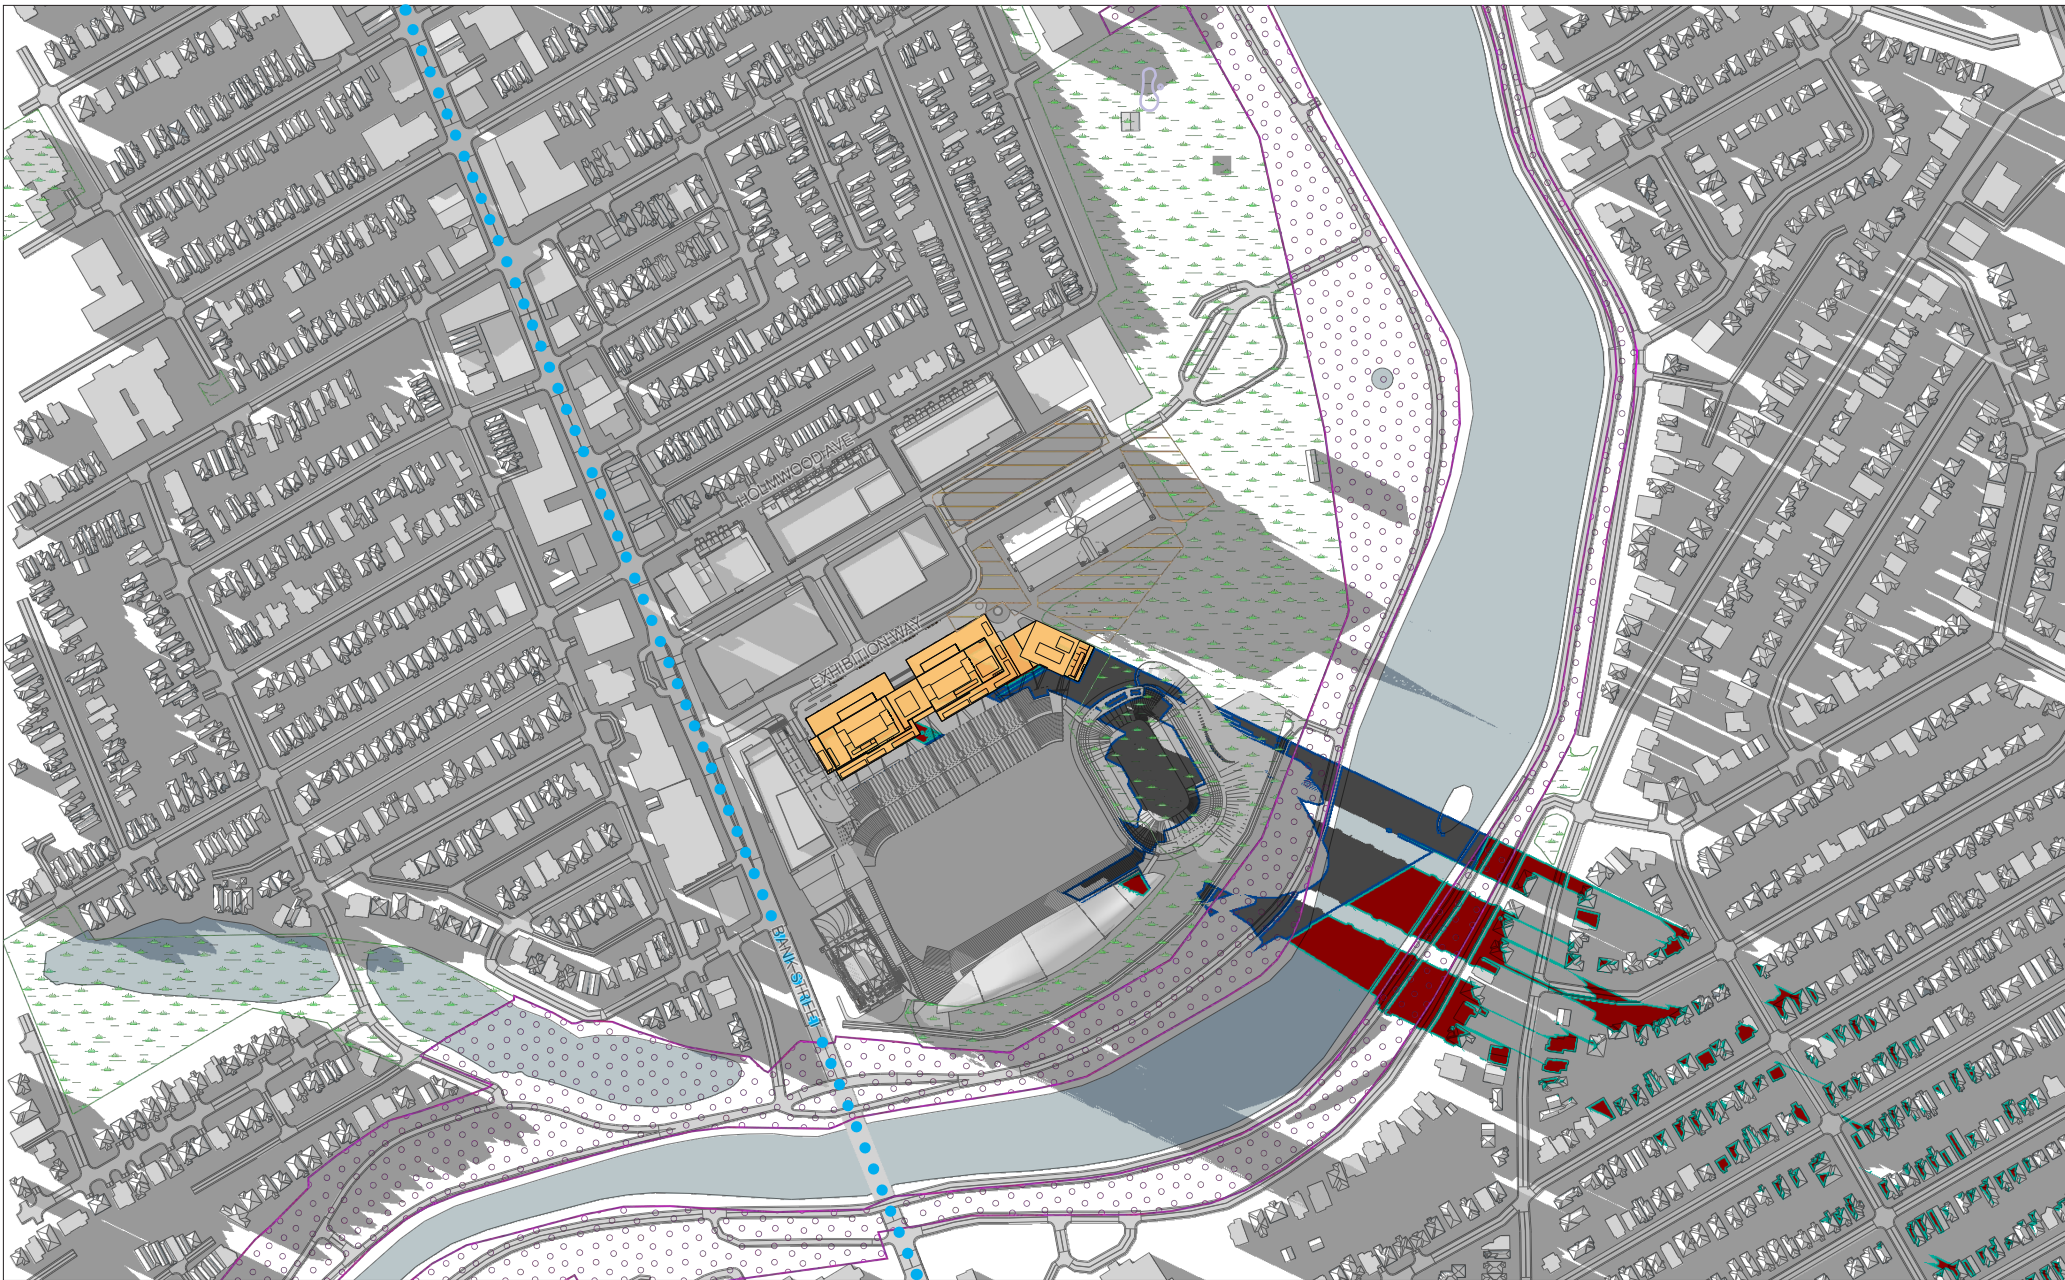


**LEGEND:**


- New Shadow Outline
- AOR Shadow Outline
- New Development
- New Net Shadow
- Overlap of AOR & New Shadow

**SENSITIVE AREAS:**

- Public Outdoor Pool
- Park Spaces
- Plaza
- Open Spaces
- Traditional / Arterial Mainstreets

New = Concept 2022 (Approved In Principal)  
 AOR = As-Of-Right

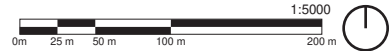

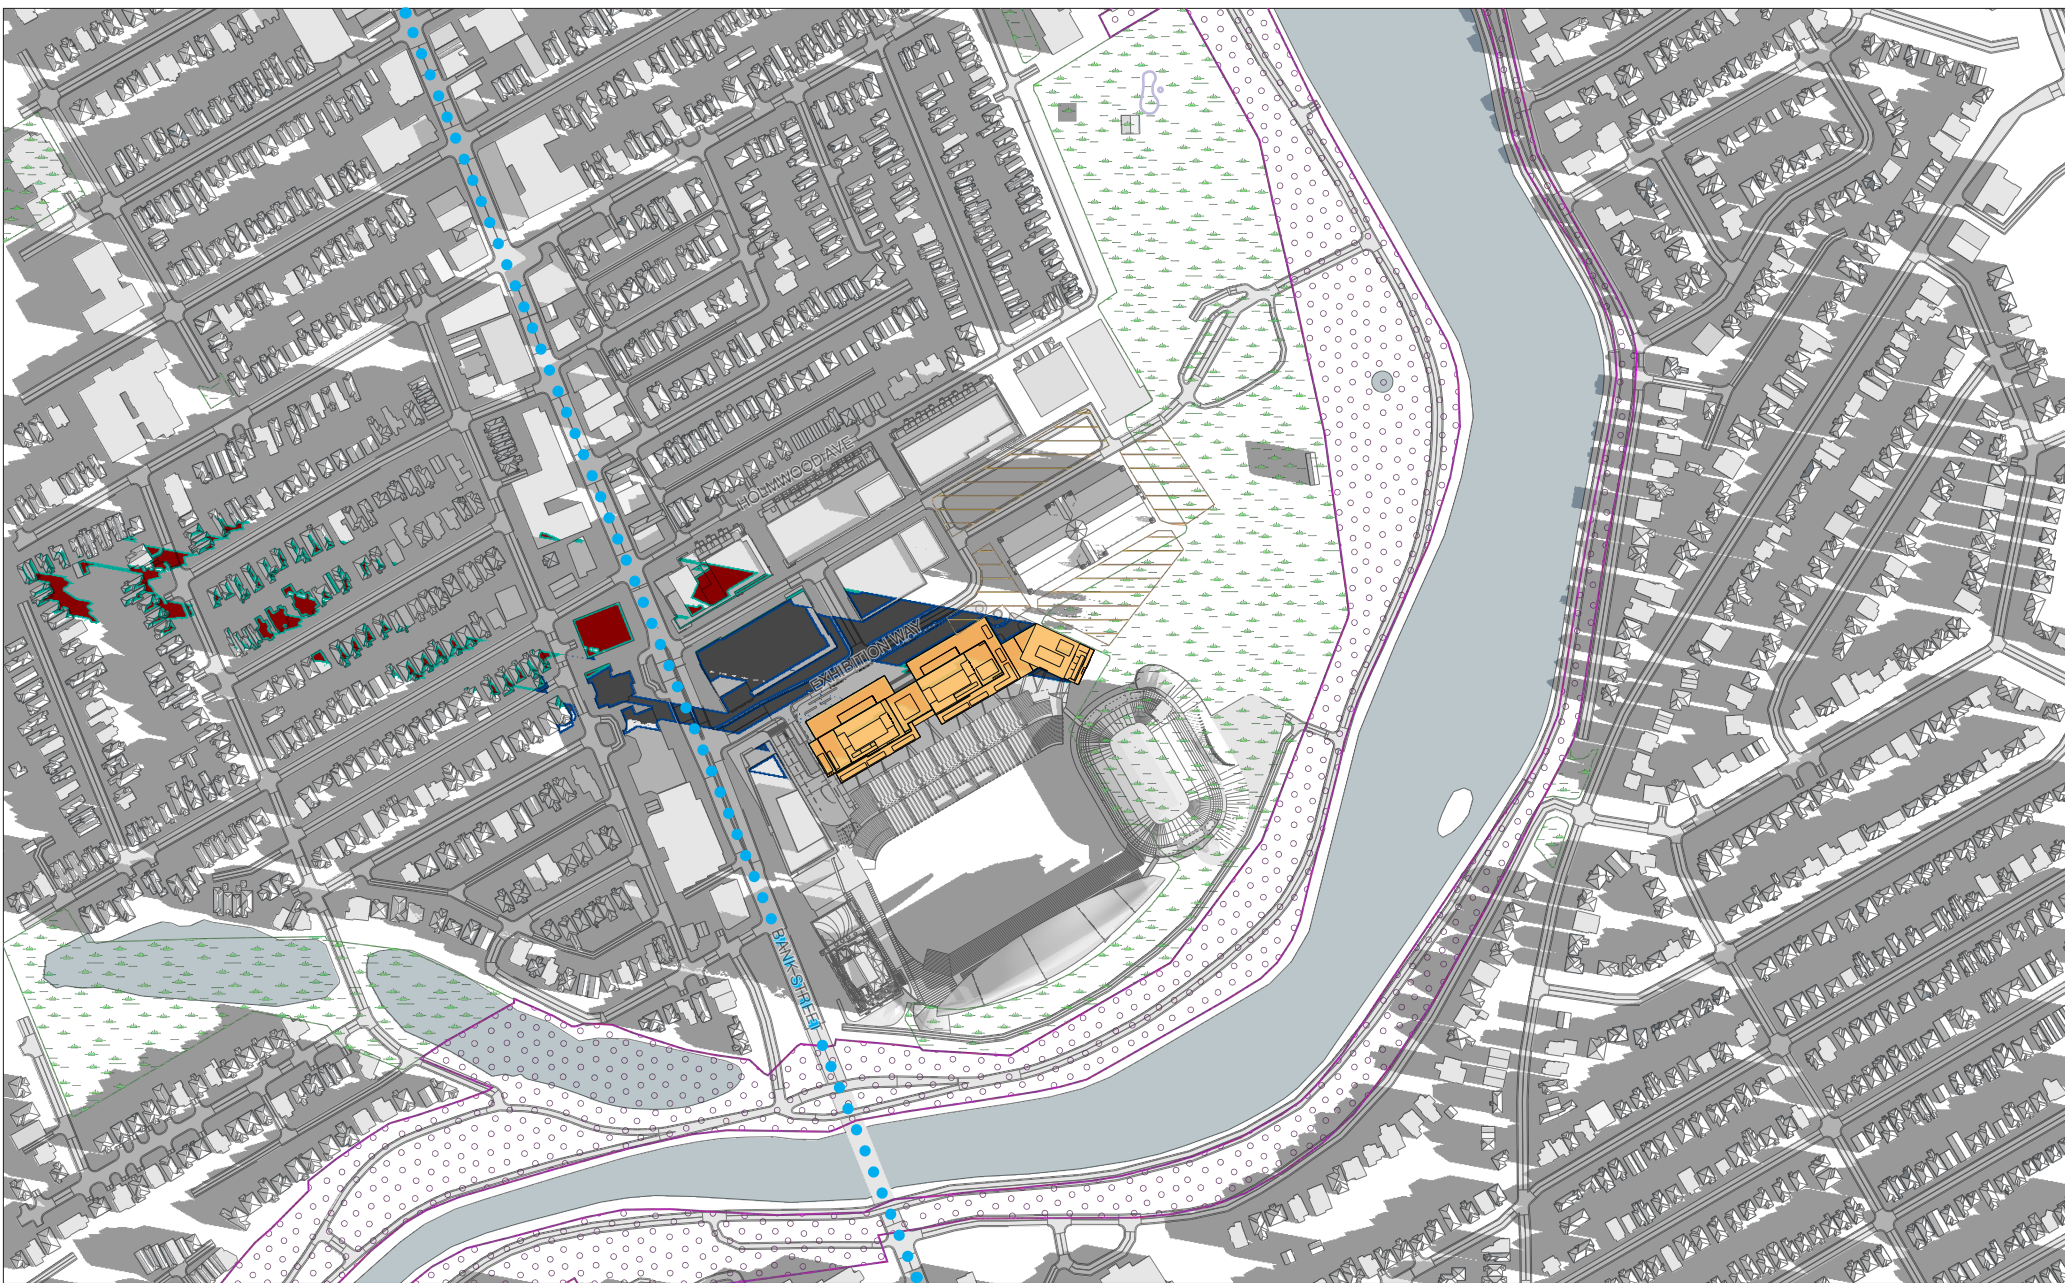


LEGEND:

- New Shadow Outline
- AOR Shadow Outline
- New Development
- New Net Shadow
- Overlap of AOR & New Shadow

SENSITIVE AREAS:

- Public Outdoor Pool
- Park Spaces
- Plaza
- Traditional / Arterial Mainstreets
- Open Spaces

New = Concept 2022 (Approved In Principal)  
AOR = As-Of-Right

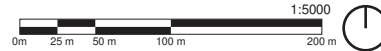

**LANSDOWNE PARK**  
900 EXHIBITION WAY, OTTAWA, ON  
Top-View Shadow Analysis

Company: Hobin Architecture  
Prepared by: Cristina Hoang  
Date: July 04, 2023

Application No.: UDRP Presentation  
Application Type: \_\_\_\_\_  
Scale: 1:5000

Figure test time:  
**SEPTEMBER 21 8:00am**  
Eastern Daylight Time (EDT) = Universal Time, 4 hours



LEGEND:


- New Shadow Outline
- AOR Shadow Outline
- New Development

- New Net Shadow
- Overlap of AOR & New Shadow

SENSITIVE AREAS:

- Public Outdoor Pool
- Park Spaces
- Plaza
- Traditional / Arterial Mainstreets
- Open Spaces

New = Concept 2022 (Approved In Principal)  
 AOR = As-Of-Right

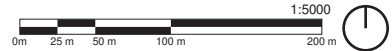


**LANSDOWNE PARK**  
 900 EXHIBITION WAY, OTTAWA, ON  
 Top-View Shadow Analysis

Company: Hobin Architecture  
 Prepared by: Cristina Hoang  
 Date: July 04, 2023

Application No.: UDRP Presentation  
 Application Type: \_\_\_\_\_  
 Scale: 1:5000

Figure test time:  
**SEPTEMBER 21 9:00am**  
Eastern Daylight Time (EDT) = Universal Time, 4 hours

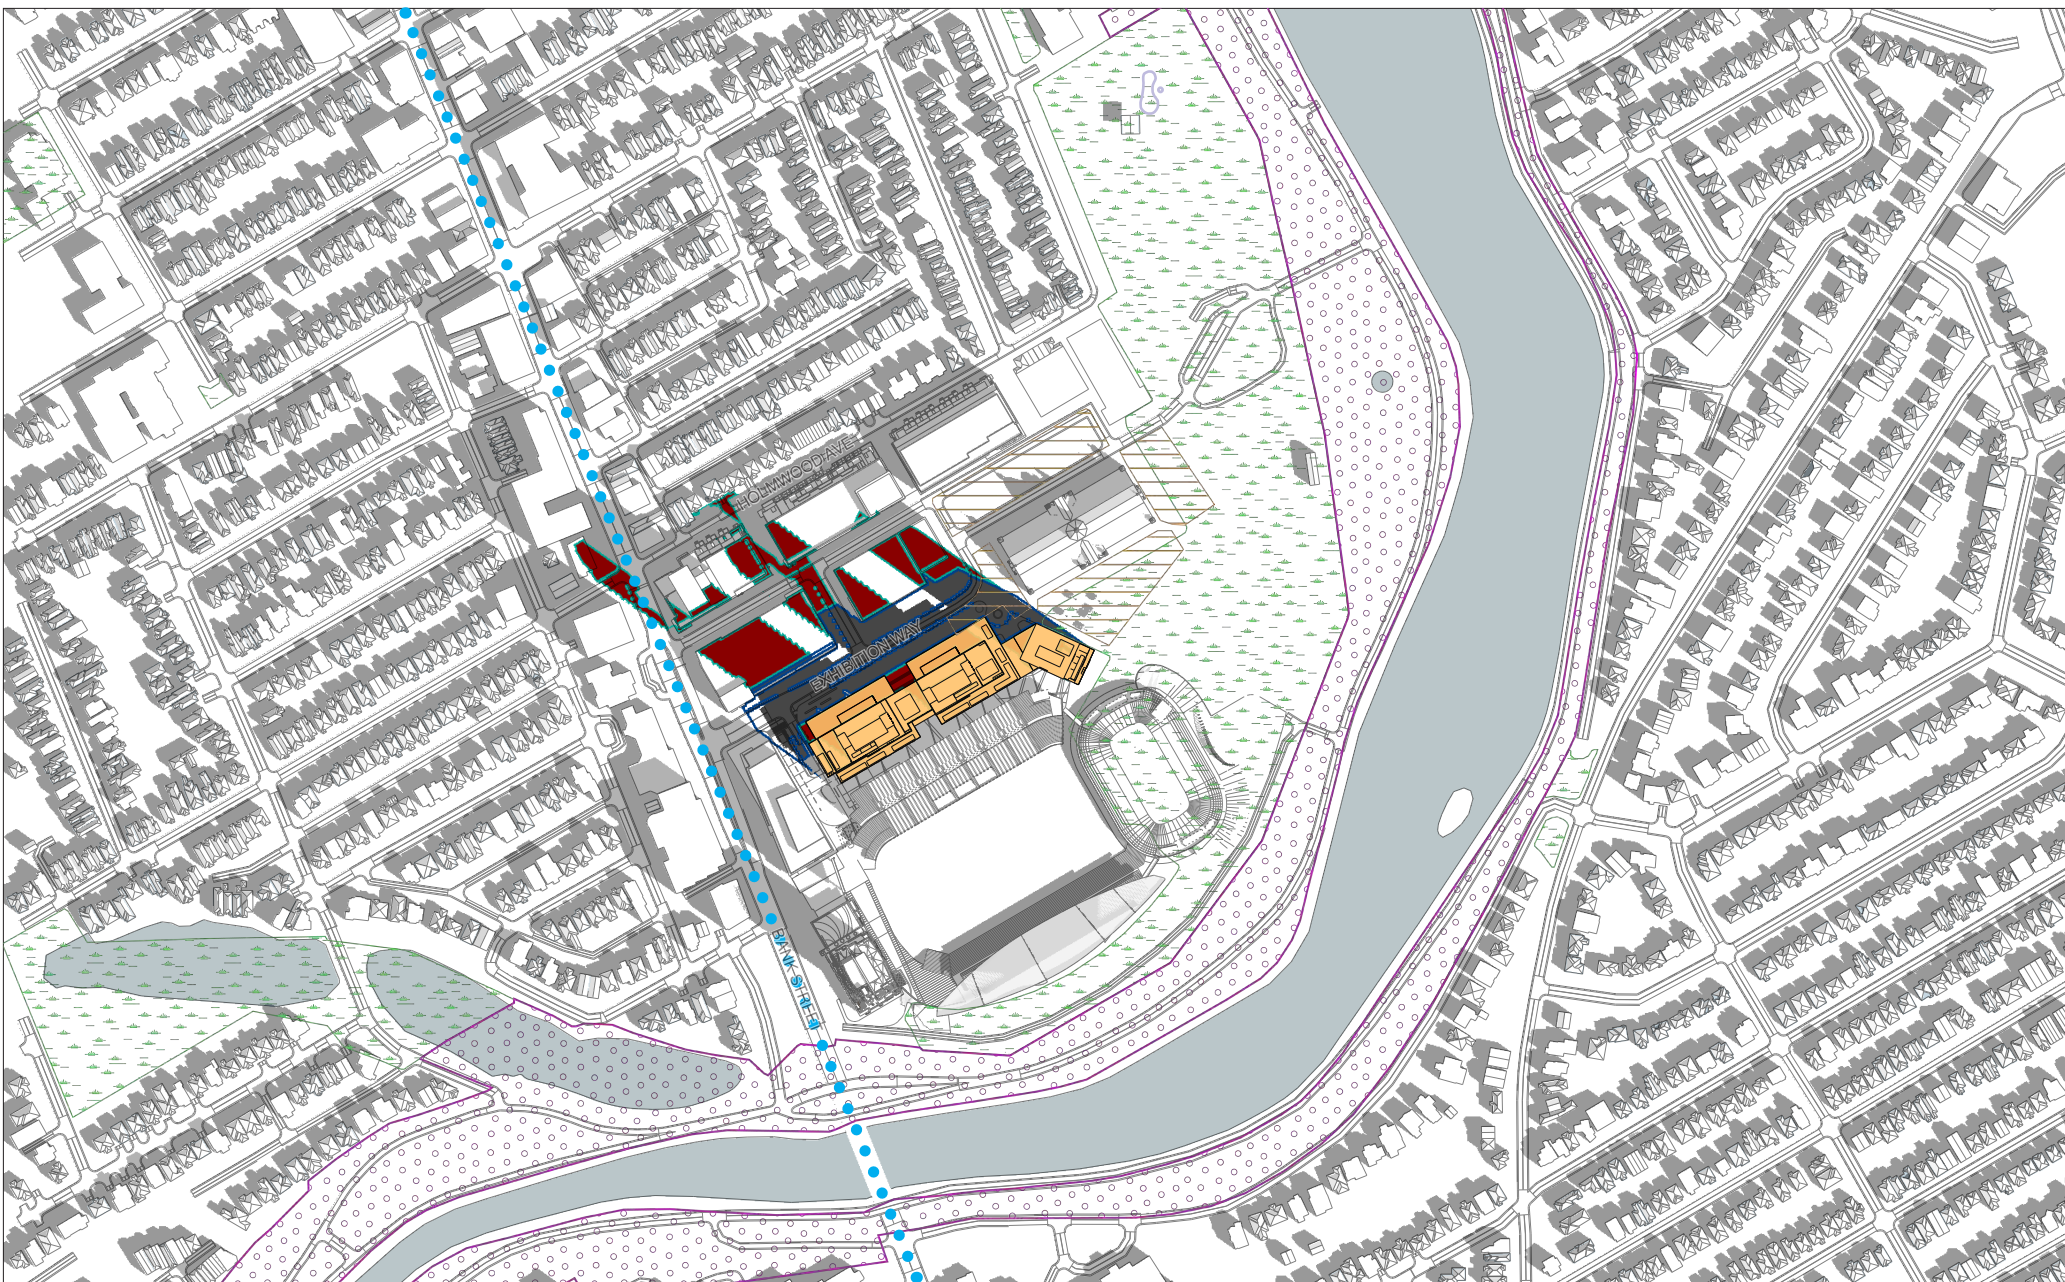


LEGEND:

- New Shadow Outline
- New Net Shadow
- AOR Shadow Outline
- Overlap of AOR & New Shadow
- New Development

SENSITIVE AREAS:

- Public Outdoor Pool
- Park Spaces
- Traditional / Arterial Mainstreets
- Open Spaces
- Plaza

New = Concept 2022 (Approved In Principal)  
 AOR = As-Of-Right

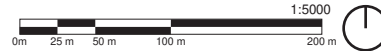


**LANSDOWNE PARK**  
 900 EXHIBITION WAY, OTTAWA, ON  
 Top-View Shadow Analysis

Company: Hobin Architecture  
 Prepared by: Cristina Hoang  
 Date: July 04, 2023

Application No.: UDRP Presentation  
 Application Type: \_\_\_\_\_  
 Scale: 1:5000

Figure test time:  
**SEPTEMBER 21 10:00am**  
Eastern Daylight Time (EDT) = Universal Time, 4 hours

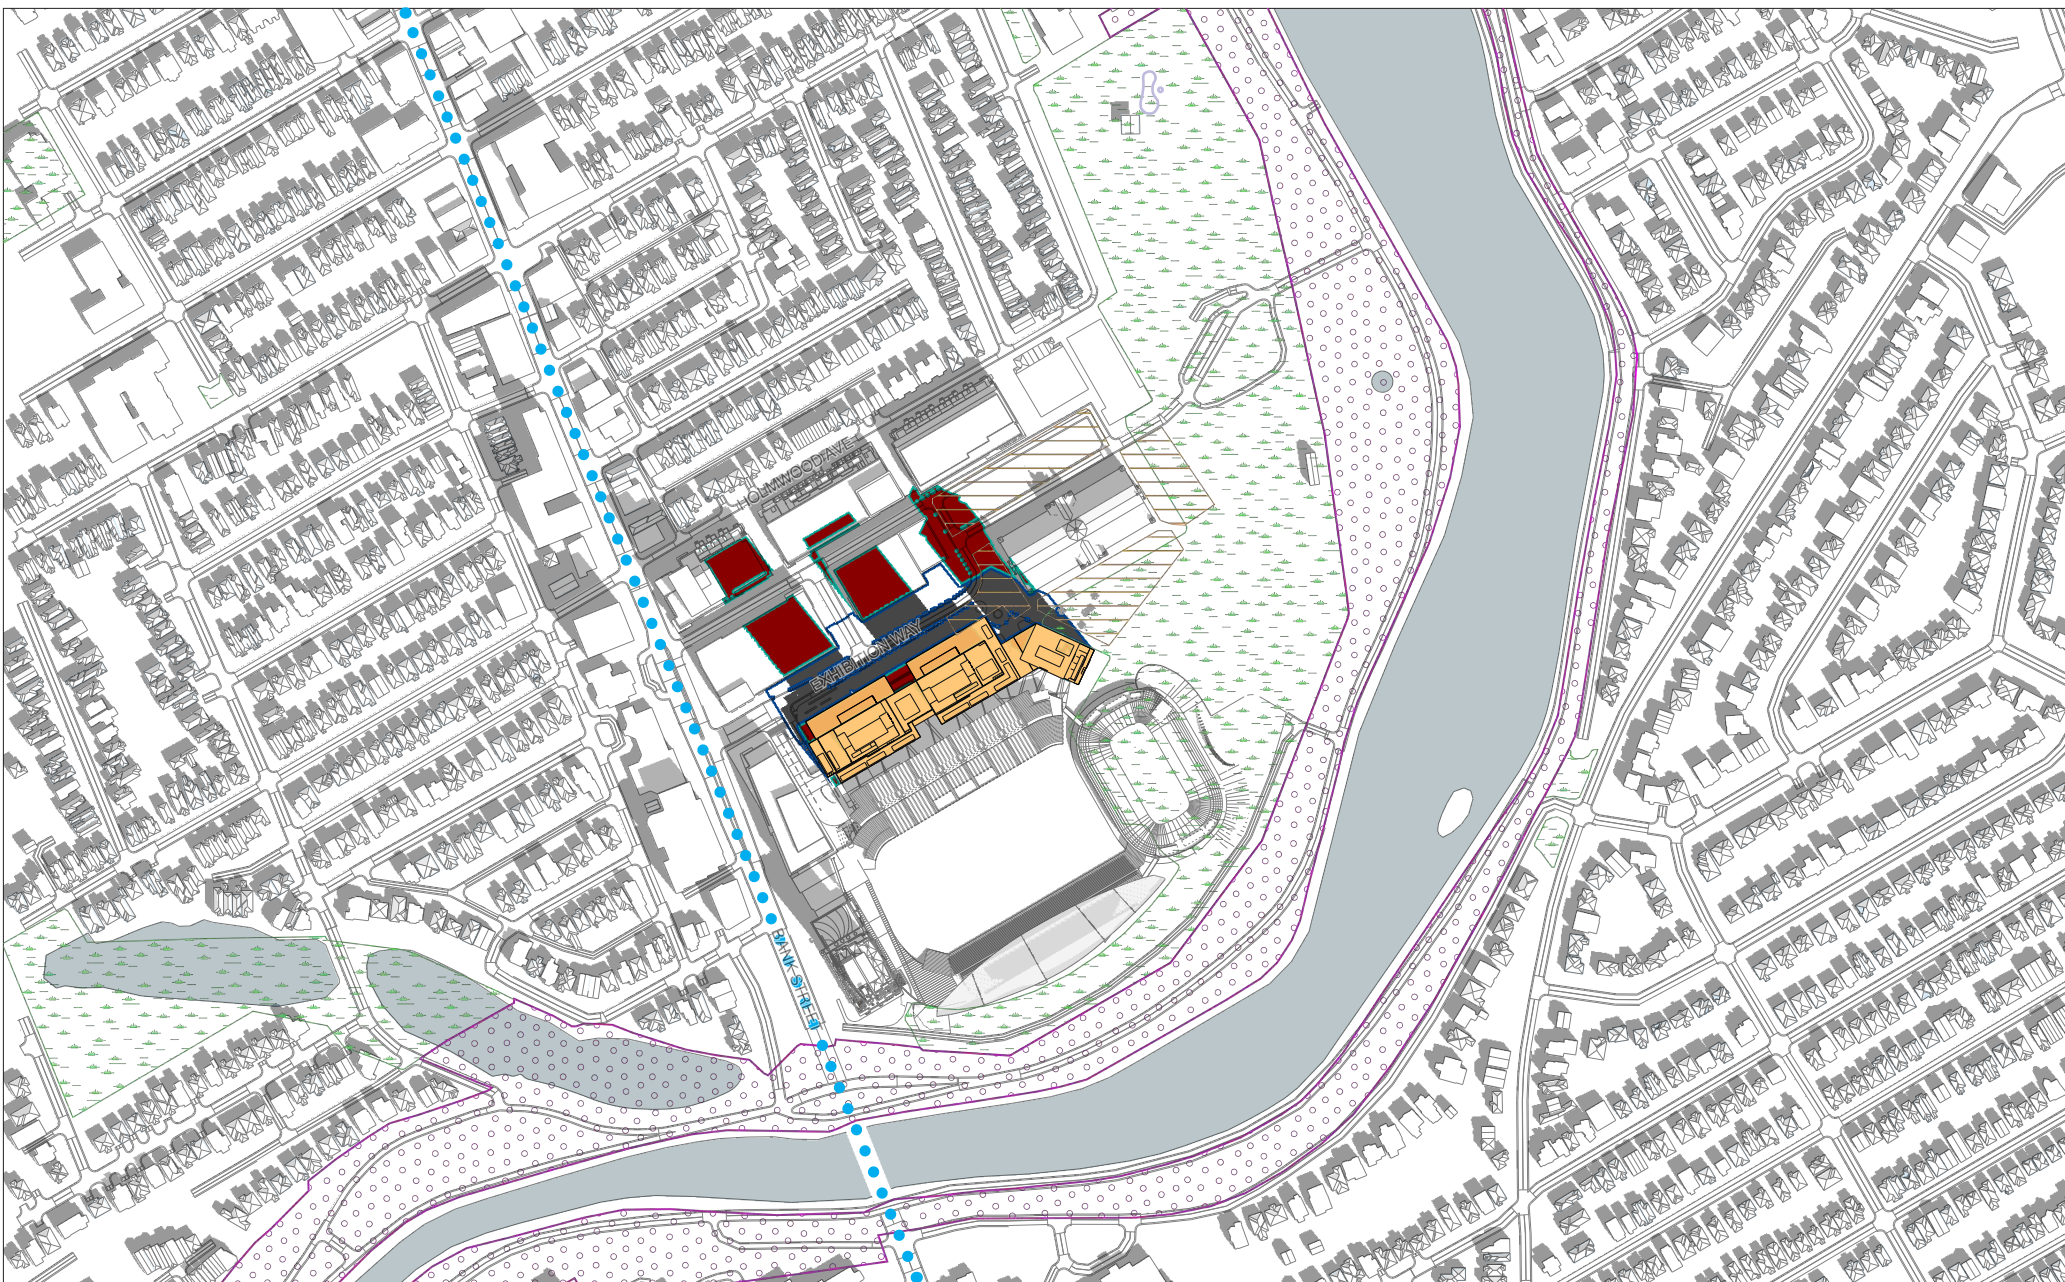


**LEGEND:**

- New Shadow Outline
- AOR Shadow Outline
- New Development
- New Net Shadow
- Overlap of AOR & New Shadow

**SENSITIVE AREAS:**

- Public Outdoor Pool
- Park Spaces
- Traditional / Arterial Mainstreets
- Open Spaces
- Plaza

New = Concept 2022 (Approved In Principal)  
 AOR = As-Of-Right

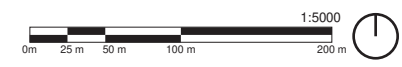


**LANSDOWNE PARK**  
 900 EXHIBITION WAY, OTTAWA, ON  
 Top-View Shadow Analysis

Company: Hobin Architecture  
 Prepared by: Cristina Hoang  
 Date: July 04, 2023

Application No.: UDRP Presentation  
 Application Type: \_\_\_\_\_  
 Scale: 1:5000

Figure test time:  
**SEPTEMBER 21 11:00am**  
Eastern Daylight Time (EDT) = Universal Time, 4 hours

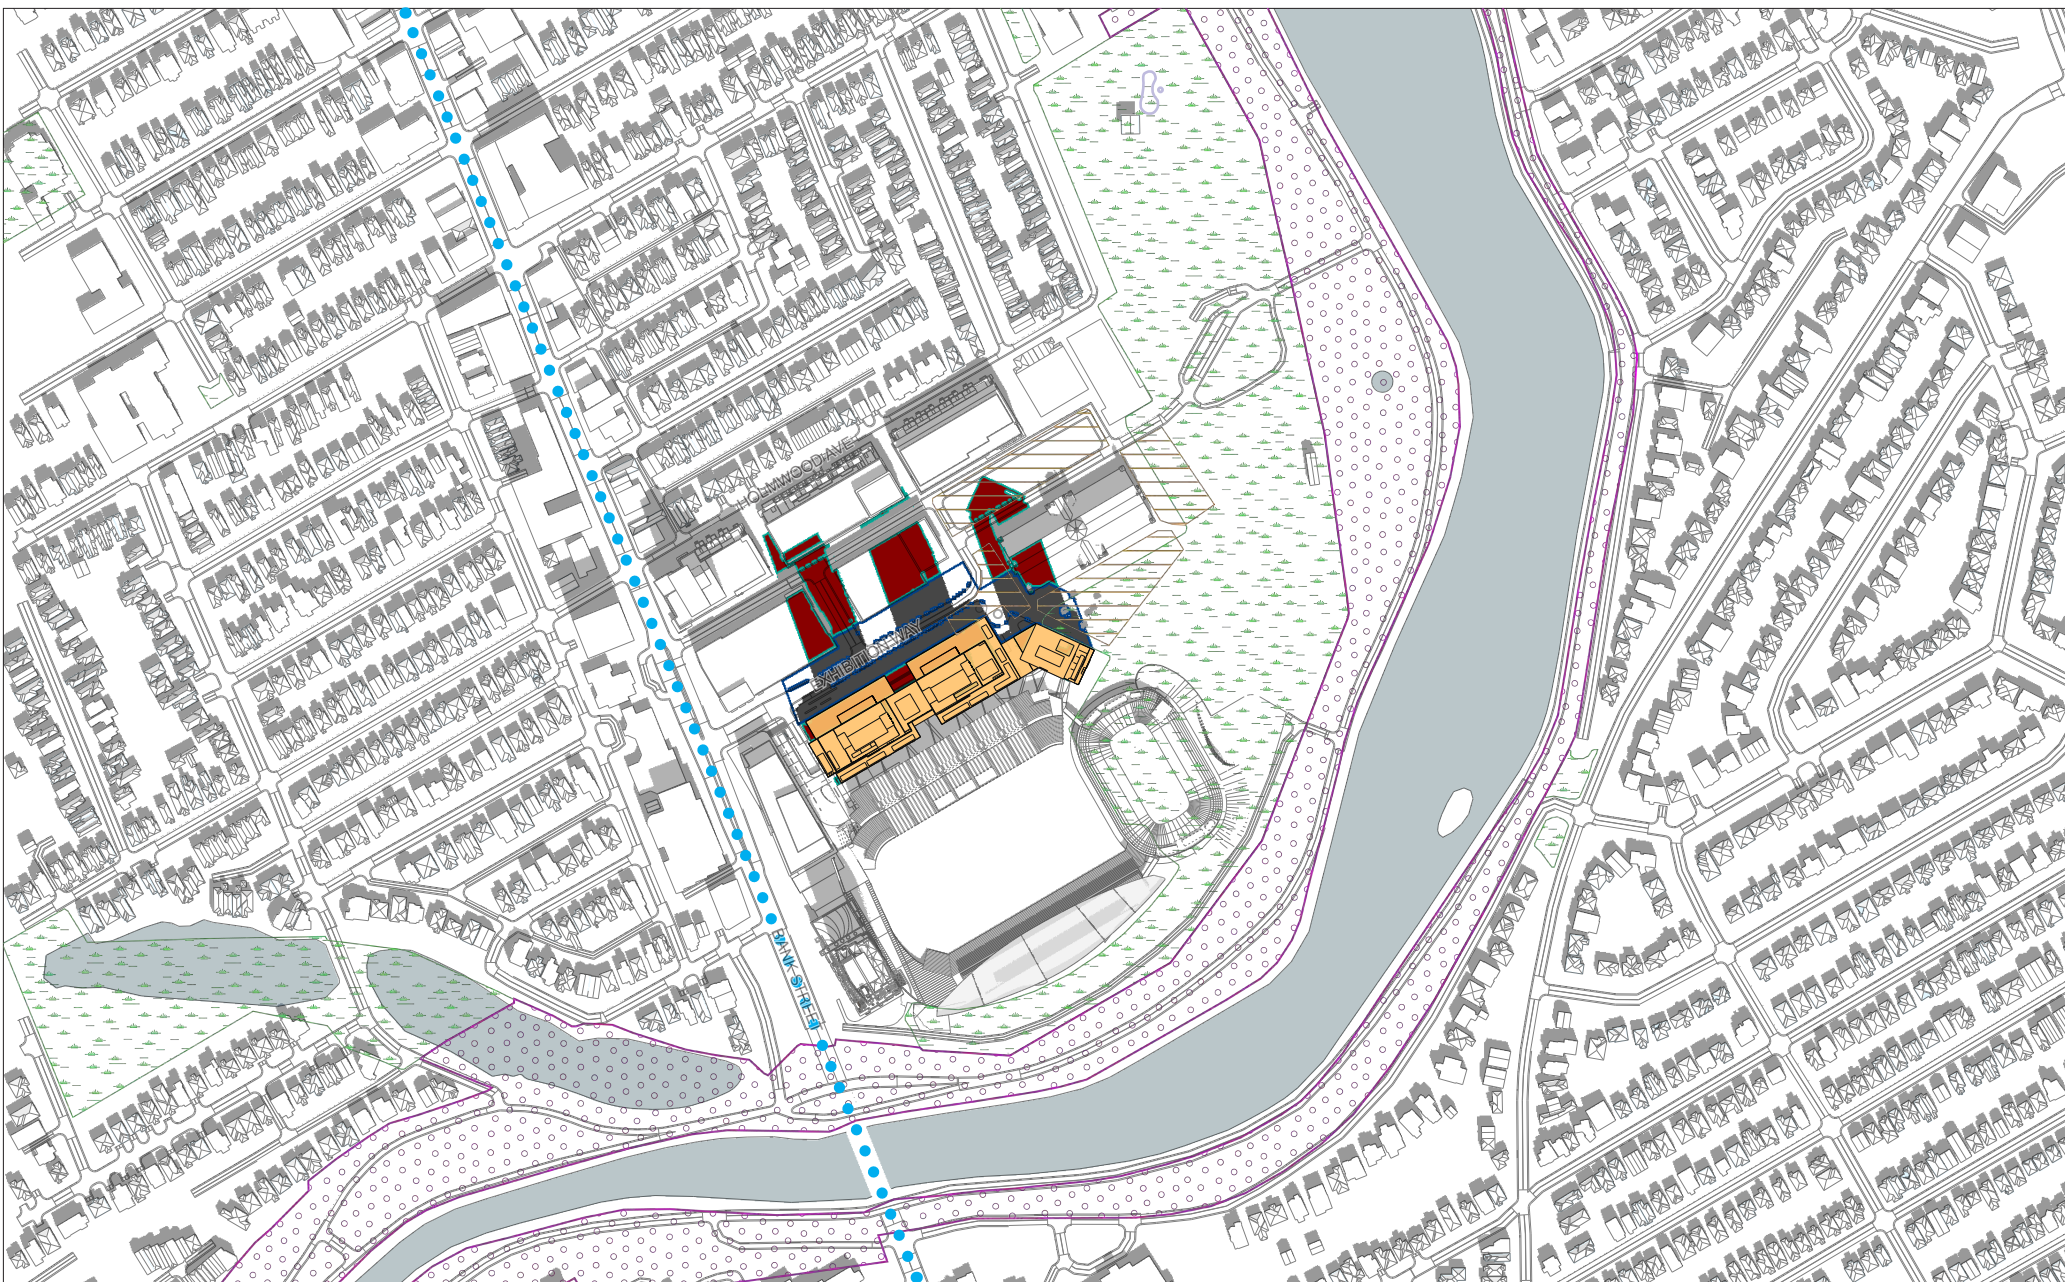


**LEGEND:**

- New Shadow Outline
- New Net Shadow
- SENSITIVE AREAS: Public Outdoor Pool
- Park Spaces
- AOR Shadow Outline
- Overlap of AOR & New Shadow
- Plaza
- Open Spaces
- Traditional / Arterial Mainstreets

New = Concept 2022 (Approved In Principal)  
AOR = As-Of-Right

1:5000  
0m 25m 50m 100m 200m



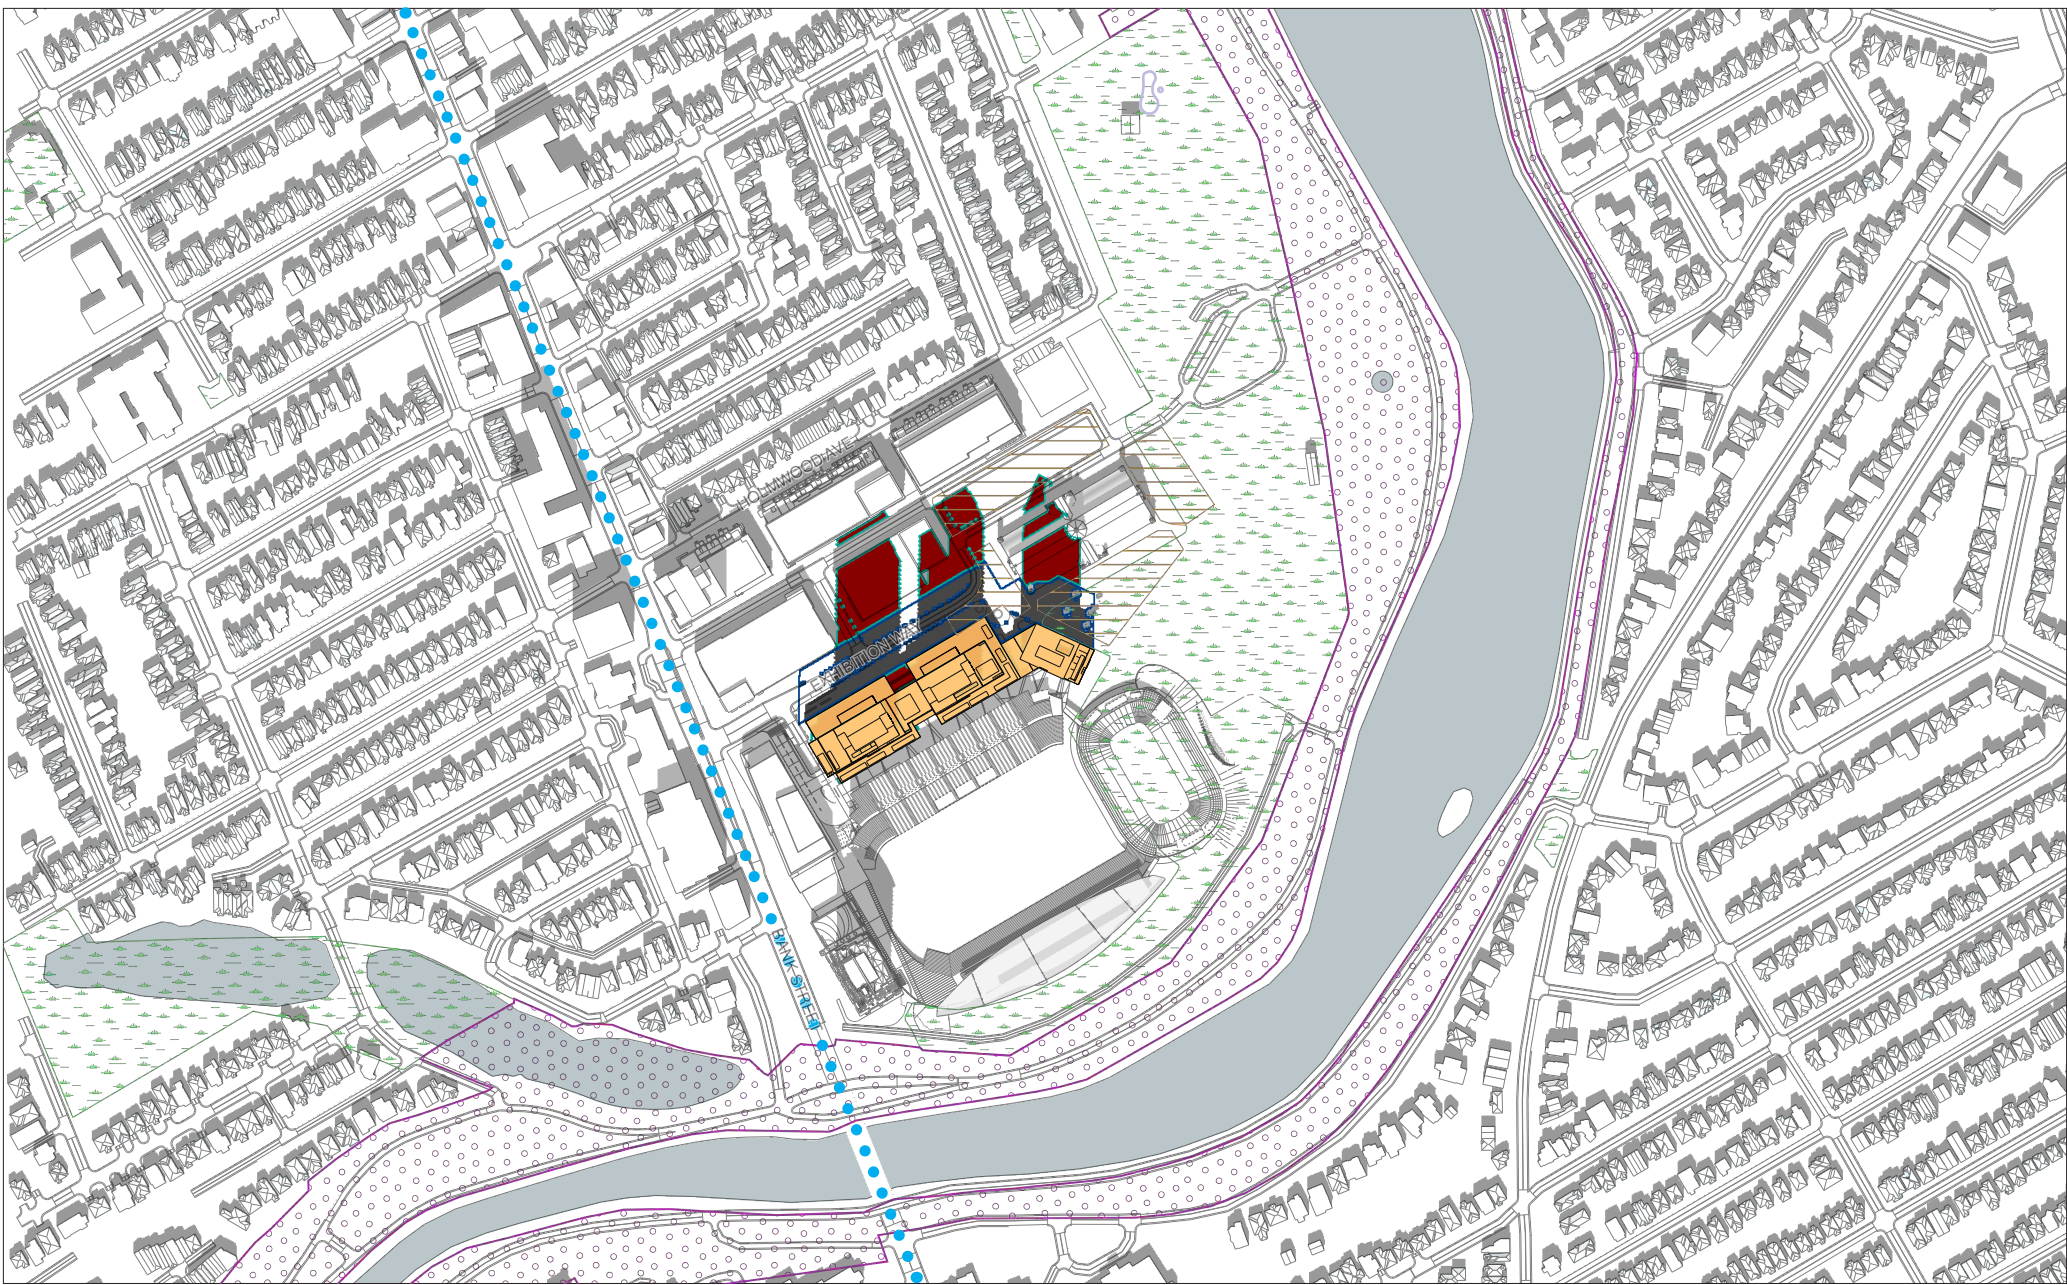


LEGEND:

- New Shadow Outline
- New Net Shadow
- AOR Shadow Outline
- Overlap of AOR & New Shadow
- New Development

SENSITIVE AREAS:

- Public Outdoor Pool
- Park Spaces
- Plaza
- Open Spaces
- Traditional / Arterial Mainstreets

New = Concept 2022 (Approved In Principal)  
AOR = As-Of-Right

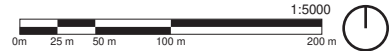

**LANSDOWNE PARK**  
900 EXHIBITION WAY, OTTAWA, ON  
Top-View Shadow Analysis

Company: Hobin Architecture  
Prepared by: Cristina Hoang  
Date: July 04, 2023

Application No.: UDRP Presentation  
Application Type: \_\_\_\_\_  
Scale: 1:5000

Figure test time:  
**SEPTEMBER 21 1:00pm**  
Eastern Daylight Time (EDT) = Universal Time, 4 hours




**LEGEND:**

- New Shadow Outline
- New Net Shadow
- AOR Shadow Outline
- Overlap of AOR & New Shadow
- New Development

**SENSITIVE AREAS:**

- Public Outdoor Pool
- Park Spaces
- Open Spaces
- Plaza
- Traditional / Arterial Mainstreets

New = Concept 2022 (Approved In Principal)  
 AOR = As-Of-Right

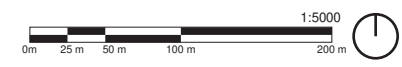

**LANSDOWNE PARK**  
 900 EXHIBITION WAY, OTTAWA, ON  
 Top-View Shadow Analysis

Company: Hobin Architecture  
 Prepared by: Cristina Hoang  
 Date: July 04, 2023

Application No.: UDRP Presentation  
 Application Type: \_\_\_\_\_  
 Scale: 1:5000

Figure test time:  
**SEPTEMBER 21 2:00pm**  
Eastern Daylight Time (EDT) = Universal Time, 4 hours




LEGEND:

- New Shadow Outline
- AOR Shadow Outline
- New Development
- New Net Shadow
- Overlap of AOR & New Shadow

SENSITIVE AREAS:

- Public Outdoor Pool
- Park Spaces
- Traditional / Arterial Mainstreets
- Open Spaces
- Plaza

New = Concept 2022 (Approved In Principal)  
AOR = As-Of-Right

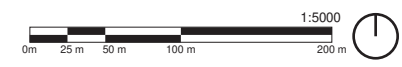


**LANSDOWNE PARK**  
900 EXHIBITION WAY, OTTAWA, ON  
Top-View Shadow Analysis

Company: Hobin Architecture  
Prepared by: Cristina Hoang  
Date: July 04, 2023

Application No.: UDRP Presentation  
Application Type: \_\_\_\_\_  
Scale: 1:5000

Figure test time:  
**SEPTEMBER 21 3:00pm**  
Eastern Daylight Time (EDT) = Universal Time, 4 hours

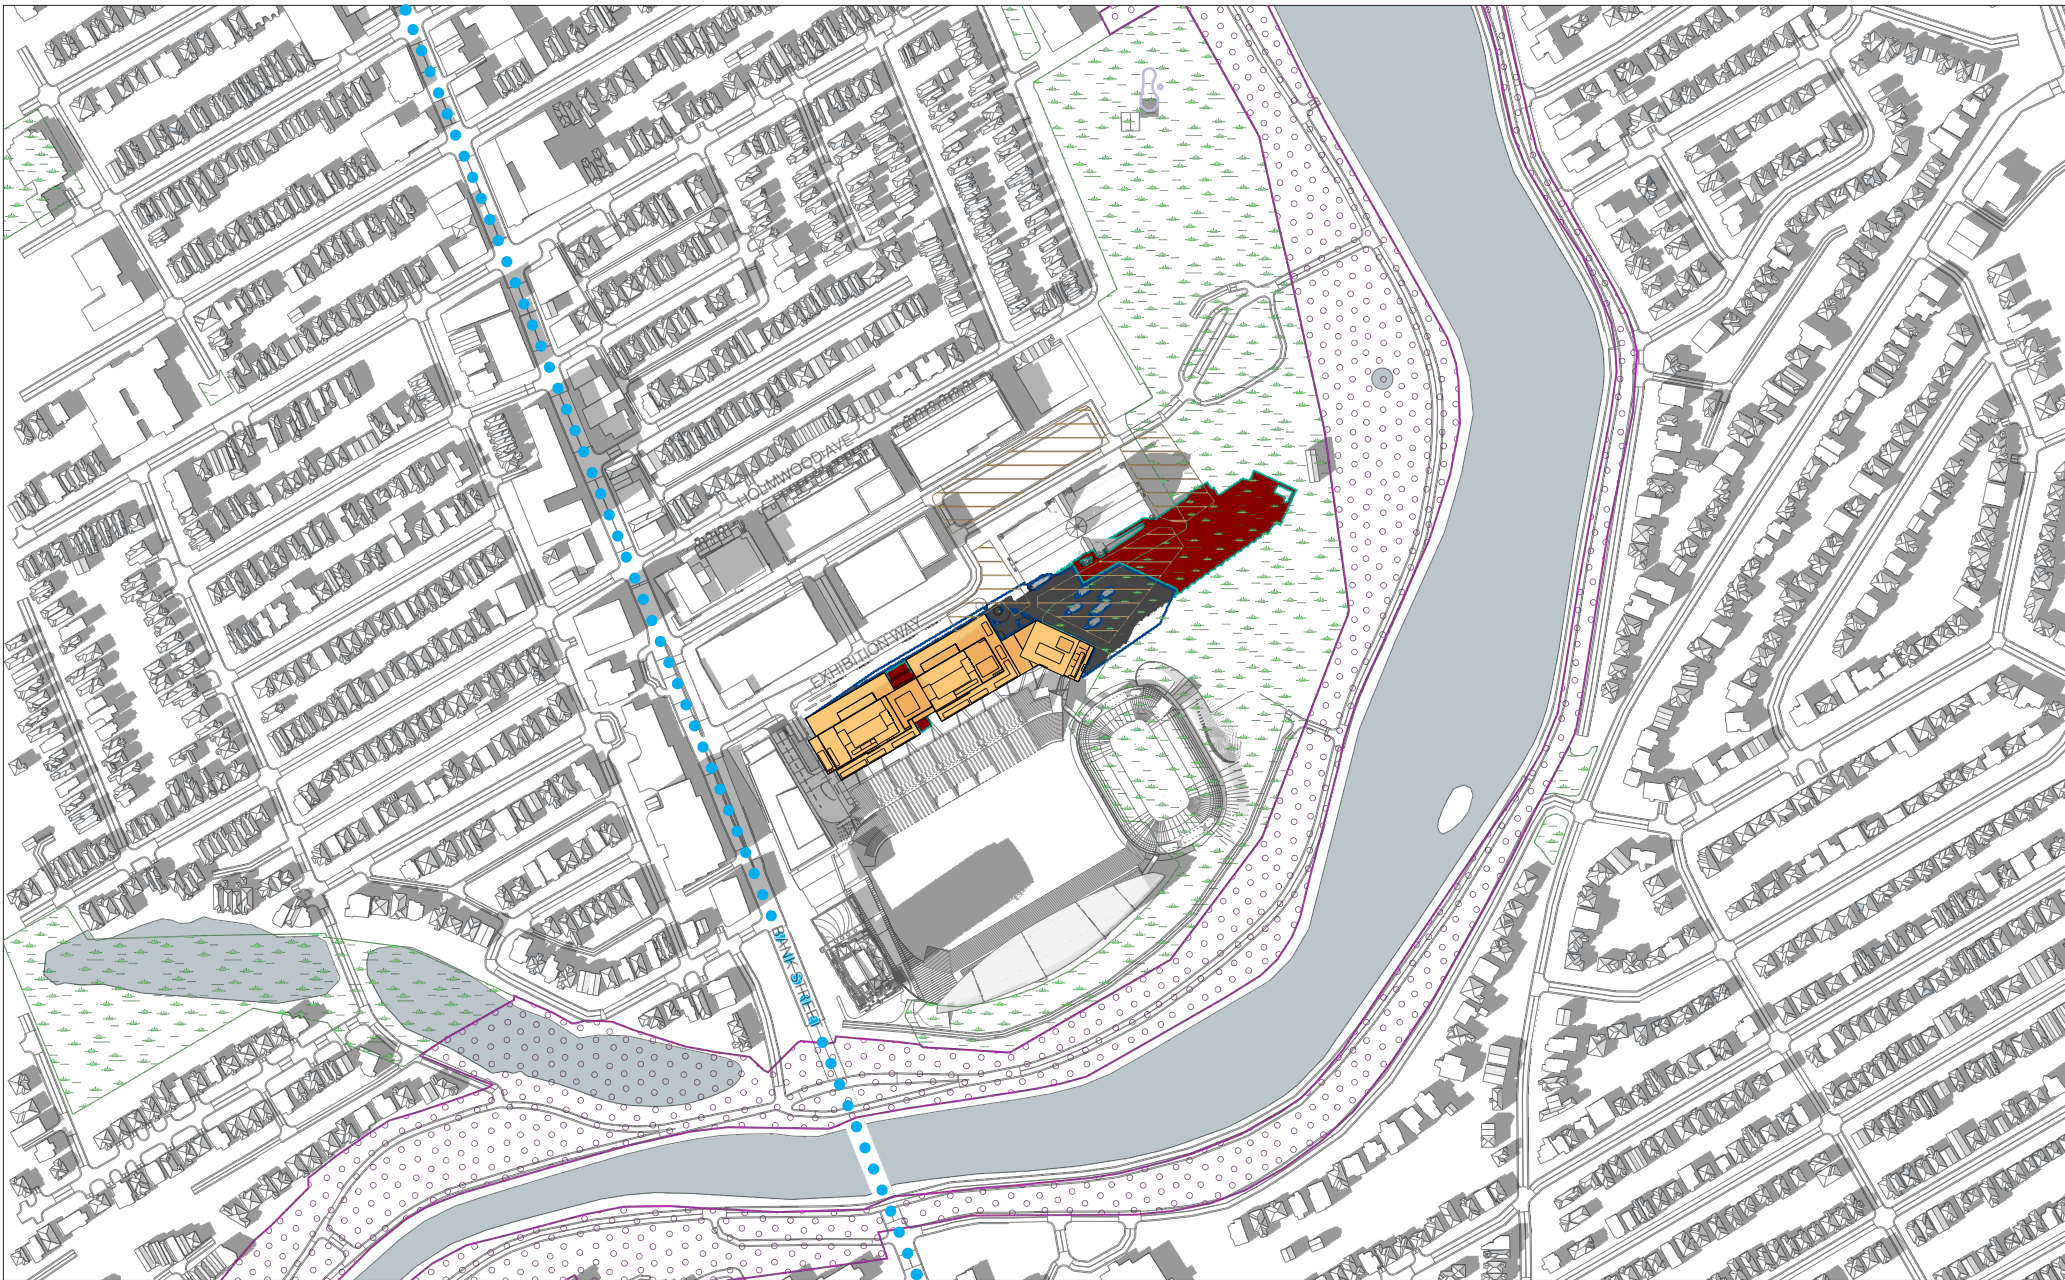

LEGEND:


- New Shadow Outline
- AOR Shadow Outline
- New Development


- New Net Shadow
- Overlap of AOR & New Shadow

SENSITIVE AREAS:

- Public Outdoor Pool
- Park Spaces
- Plaza
- Traditional / Arterial Mainstreets
- Open Spaces

New = Concept 2022 (Approved In Principal)  
 AOR = As-Of-Right

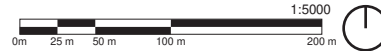

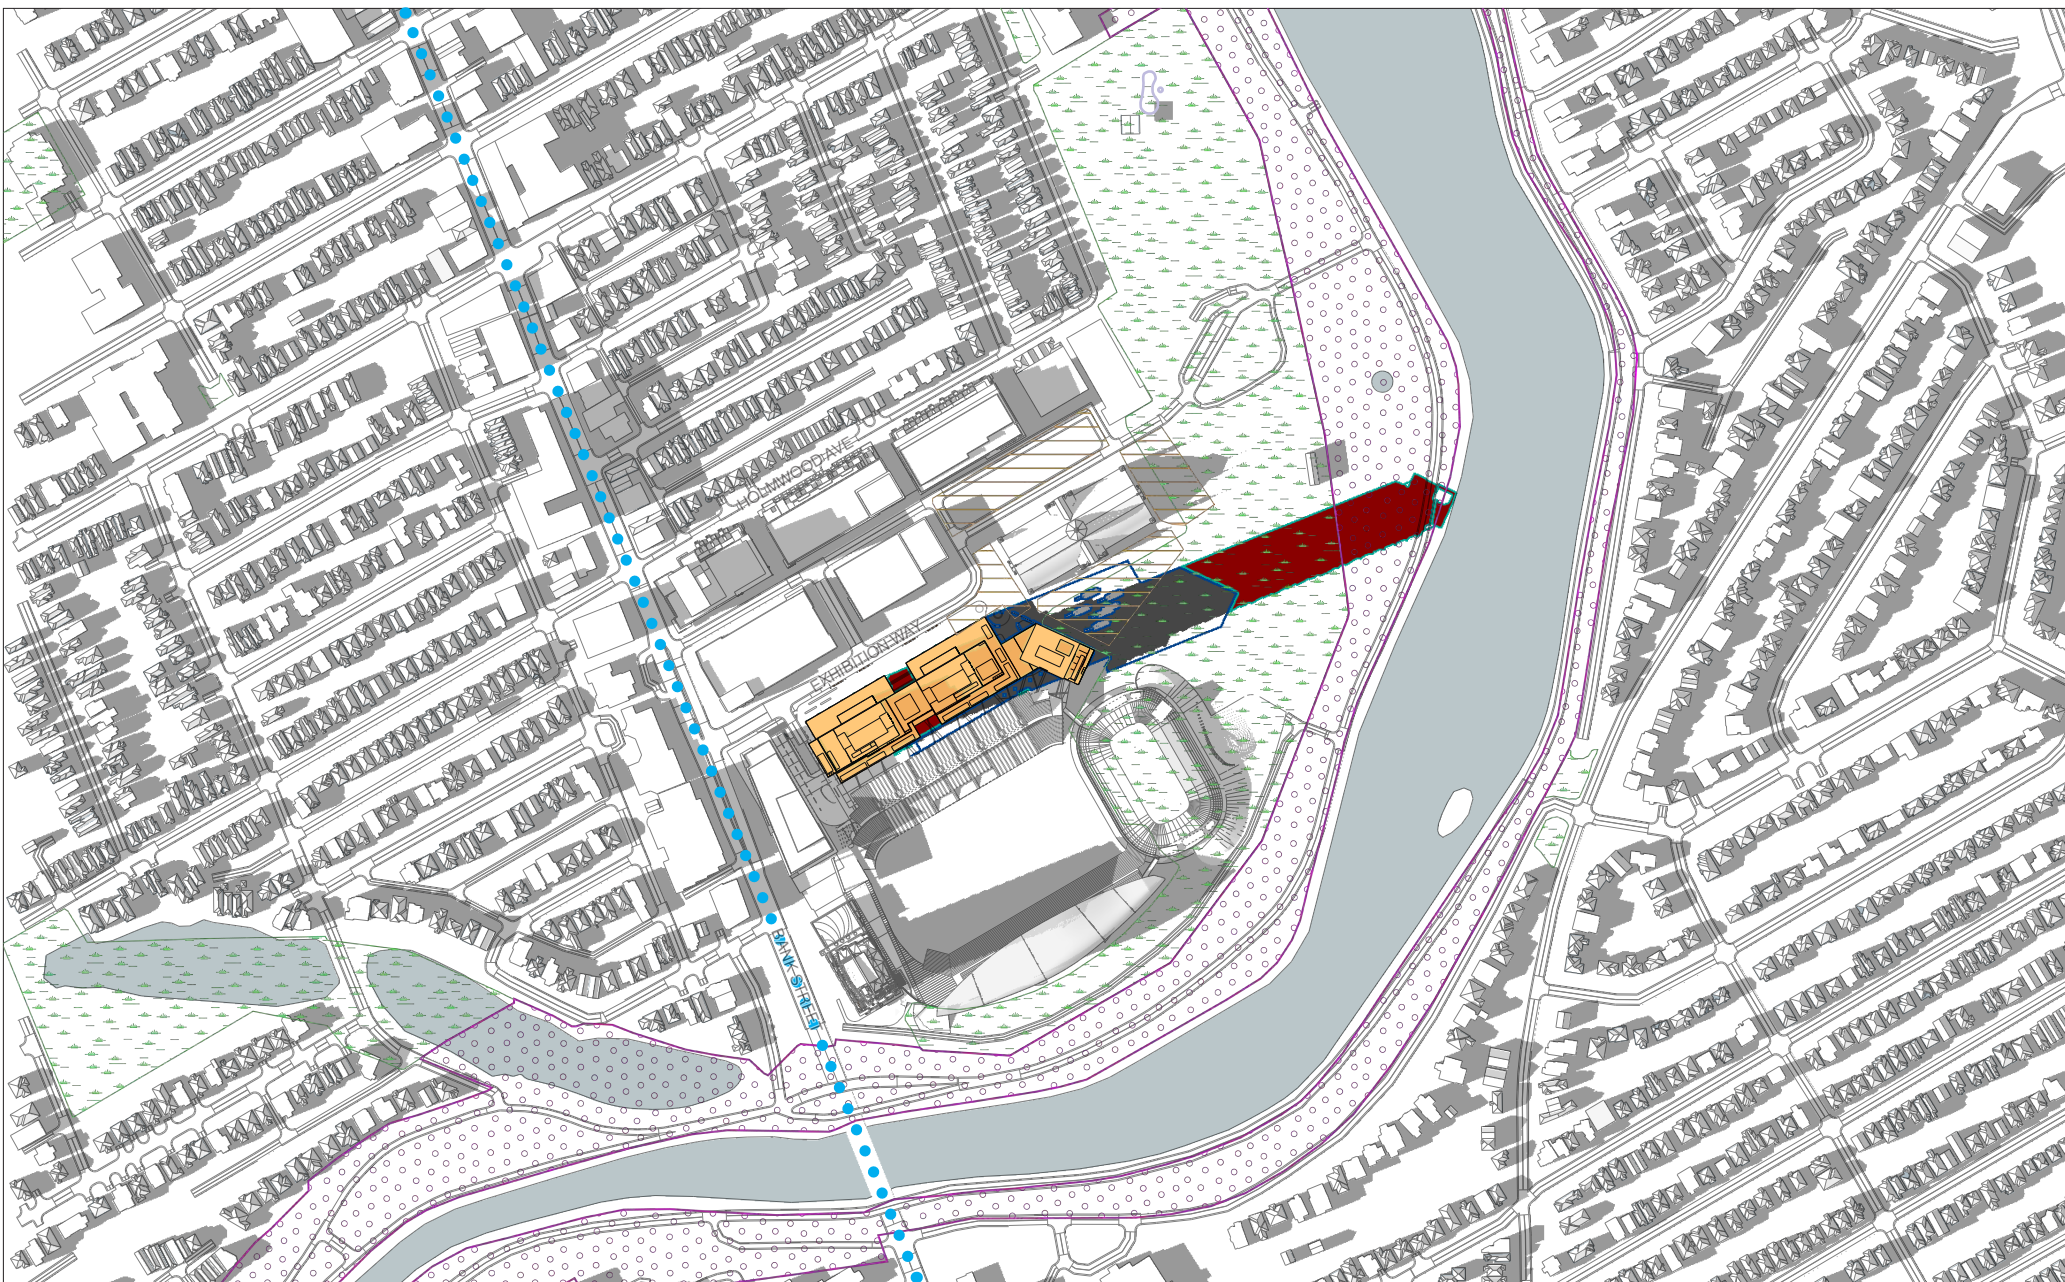


LEGEND:


- New Shadow Outline
- AOR Shadow Outline
- New Development
- New Net Shadow
- Overlap of AOR & New Shadow

SENSITIVE AREAS:

- Public Outdoor Pool
- Park Spaces
- Open Spaces
- Plaza
- Traditional / Arterial Mainstreets

New = Concept 2022 (Approved In Principal)  
 AOR = As-Of-Right

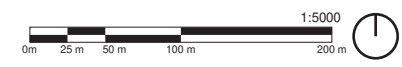

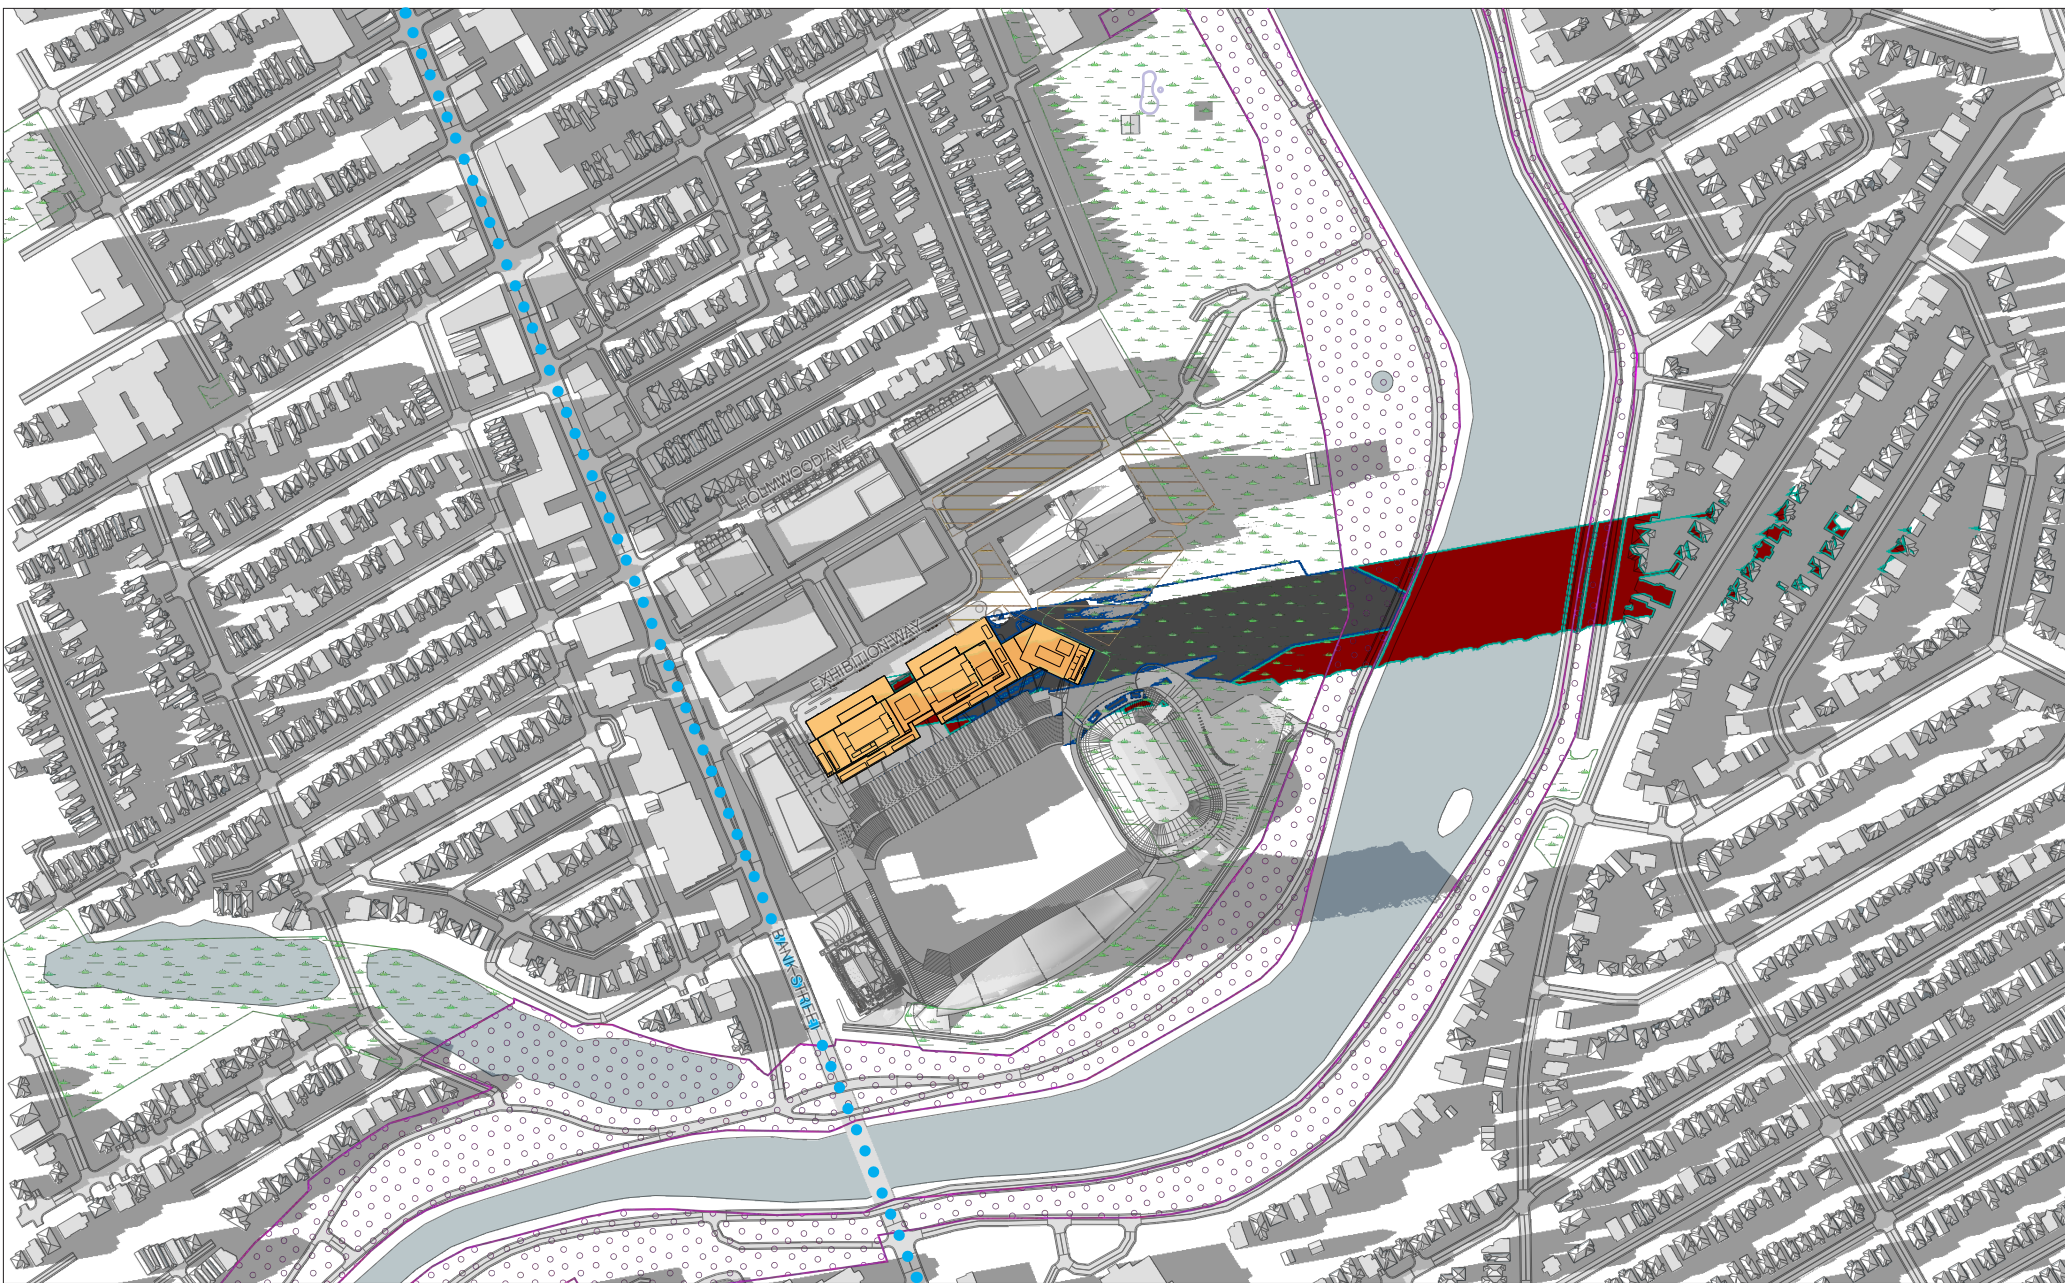

LEGEND:


- New Shadow Outline
- AOR Shadow Outline
- New Development

- New Net Shadow
- Overlap of AOR & New Shadow

SENSITIVE AREAS:

- Public Outdoor Pool
- Park Spaces
- Plaza
- Traditional / Arterial Mainstreets
- Open Spaces

New = Concept 2022 (Approved In Principal)  
AOR = As-Of-Right

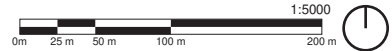


**LANSDOWNE PARK**  
900 EXHIBITION WAY, OTTAWA, ON  
Top-View Shadow Analysis

Company: Hobin Architecture  
Prepared by: Cristina Hoang  
Date: July 04, 2023

Application No.: UDRP Presentation  
Application Type: \_\_\_\_\_  
Scale: 1:5000

Figure test time:  
**SEPTEMBER 21 6:00pm**  
Eastern Daylight Time (EDT) = Universal Time, 4 hours

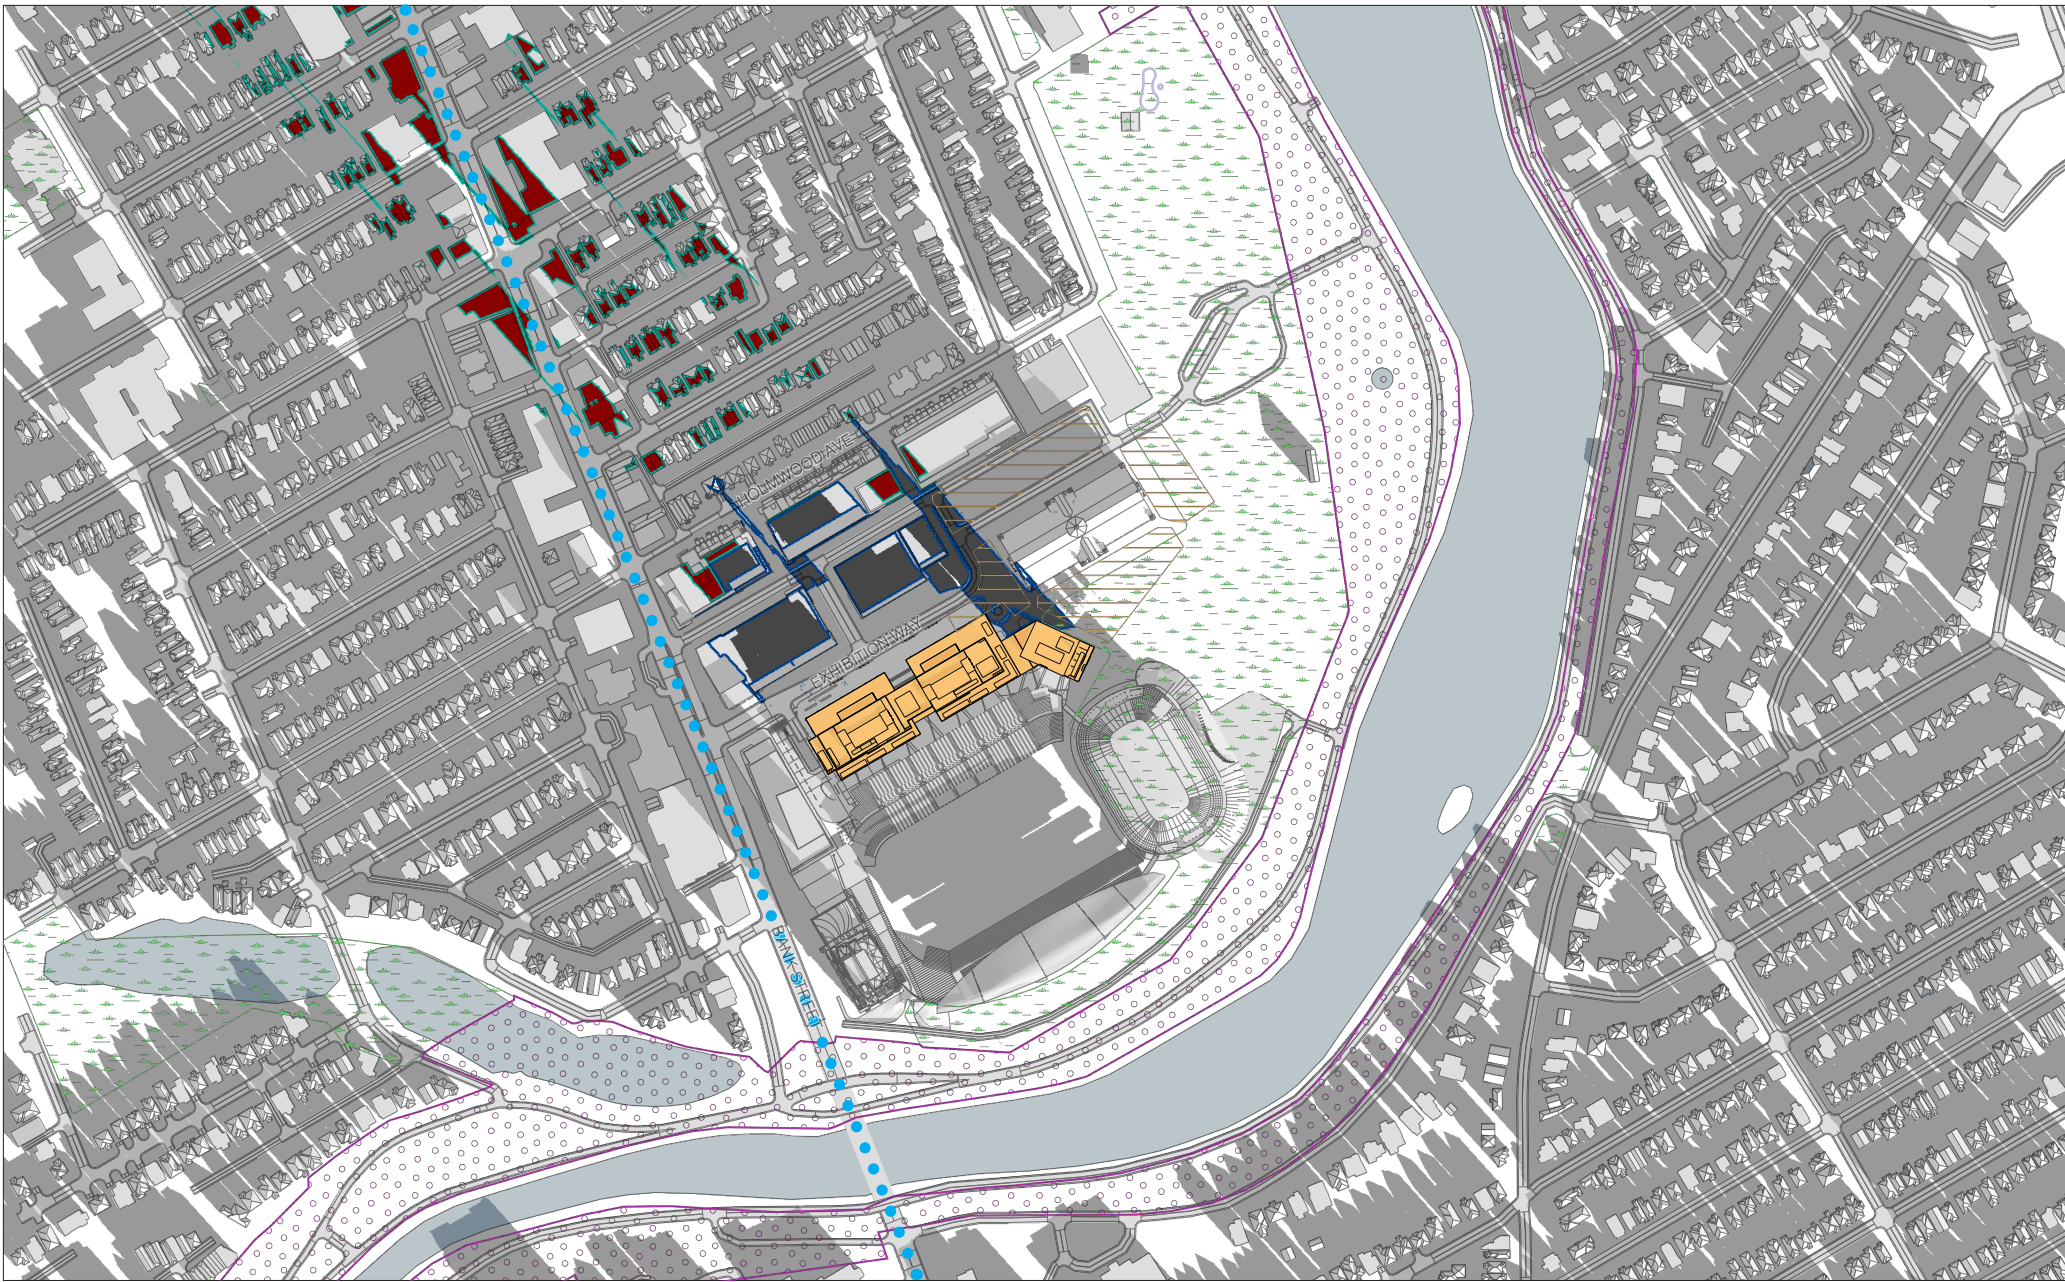


LEGEND:

- New Shadow Outline
- New Net Shadow
- AOR Shadow Outline
- Overlap of AOR & New Shadow
- New Development

SENSITIVE AREAS:

- Public Outdoor Pool
- Park Spaces
- Plaza
- Traditional / Arterial Mainstreets
- Open Spaces

New = Concept 2022 (Approved In Principal)  
AOR = As-Of-Right

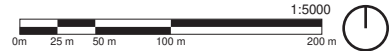


**HOBIN** **LANSDOWNE PARK**  
900 EXHIBITION WAY, OTTAWA, ON  
Top-View Shadow Analysis

Company: Hobin Architecture  
Prepared by: Cristina Hoang  
Date: July 04, 2023

Application No.: UDRP Presentation  
Application Type: \_\_\_\_\_  
Scale: 1:5000

Figure test time:  
**DECEMBER 21 9:00am**  
Eastern Standard Time (EST) = Universal Time, 5 hours

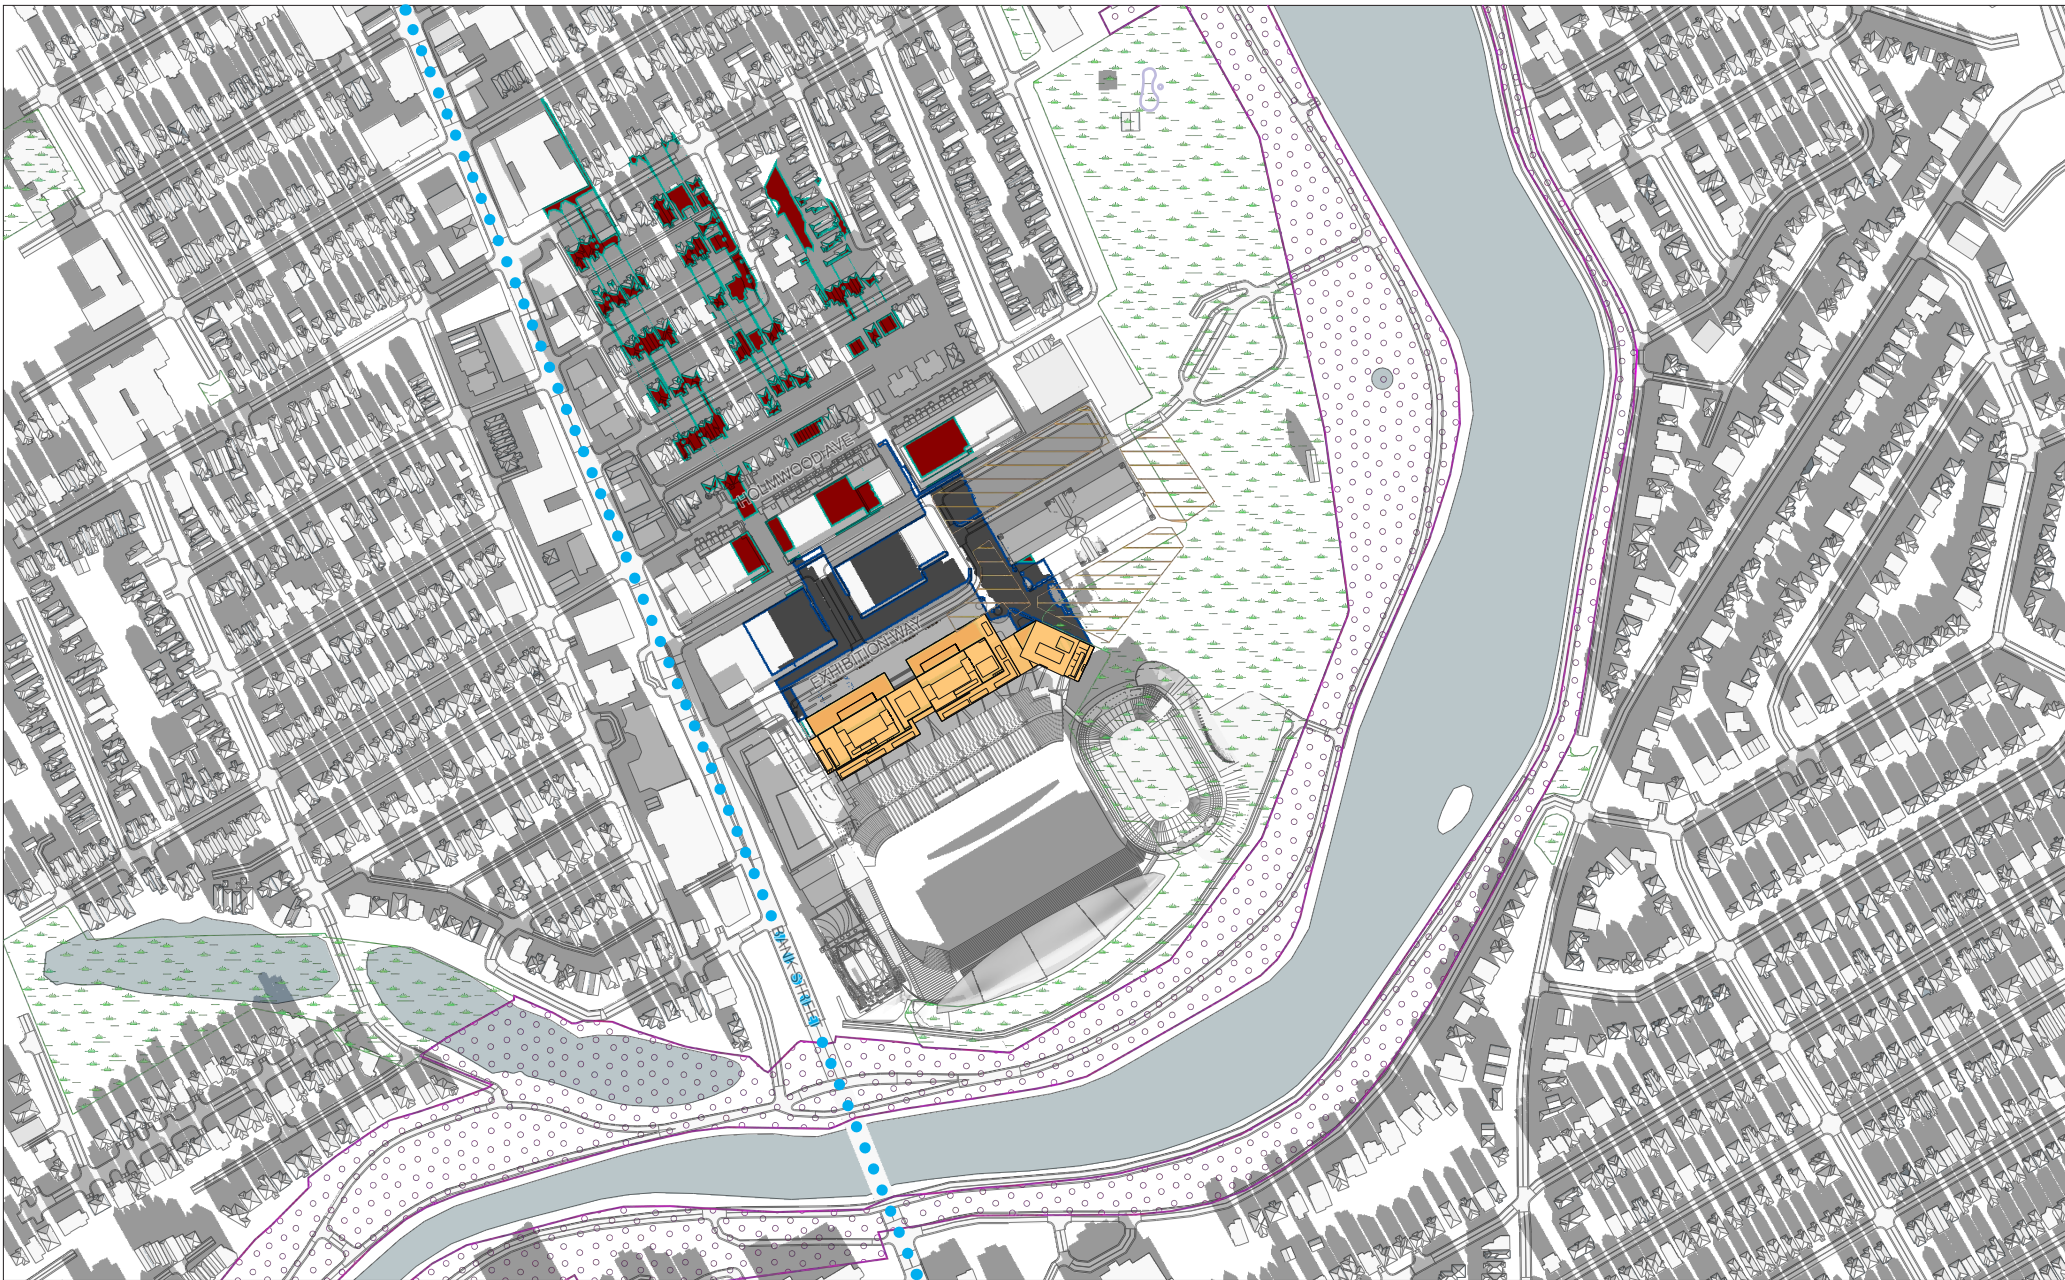


LEGEND:

- New Shadow Outline
- AOR Shadow Outline
- New Development
- New Net Shadow
- Overlap of AOR & New Shadow


SENSITIVE AREAS:

- Public Outdoor Pool
- Park Spaces
- Open Spaces
- Plaza
- Traditional / Arterial Mainstreets

New = Concept 2022 (Approved In Principal)  
AOR = As-Of-Right

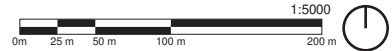



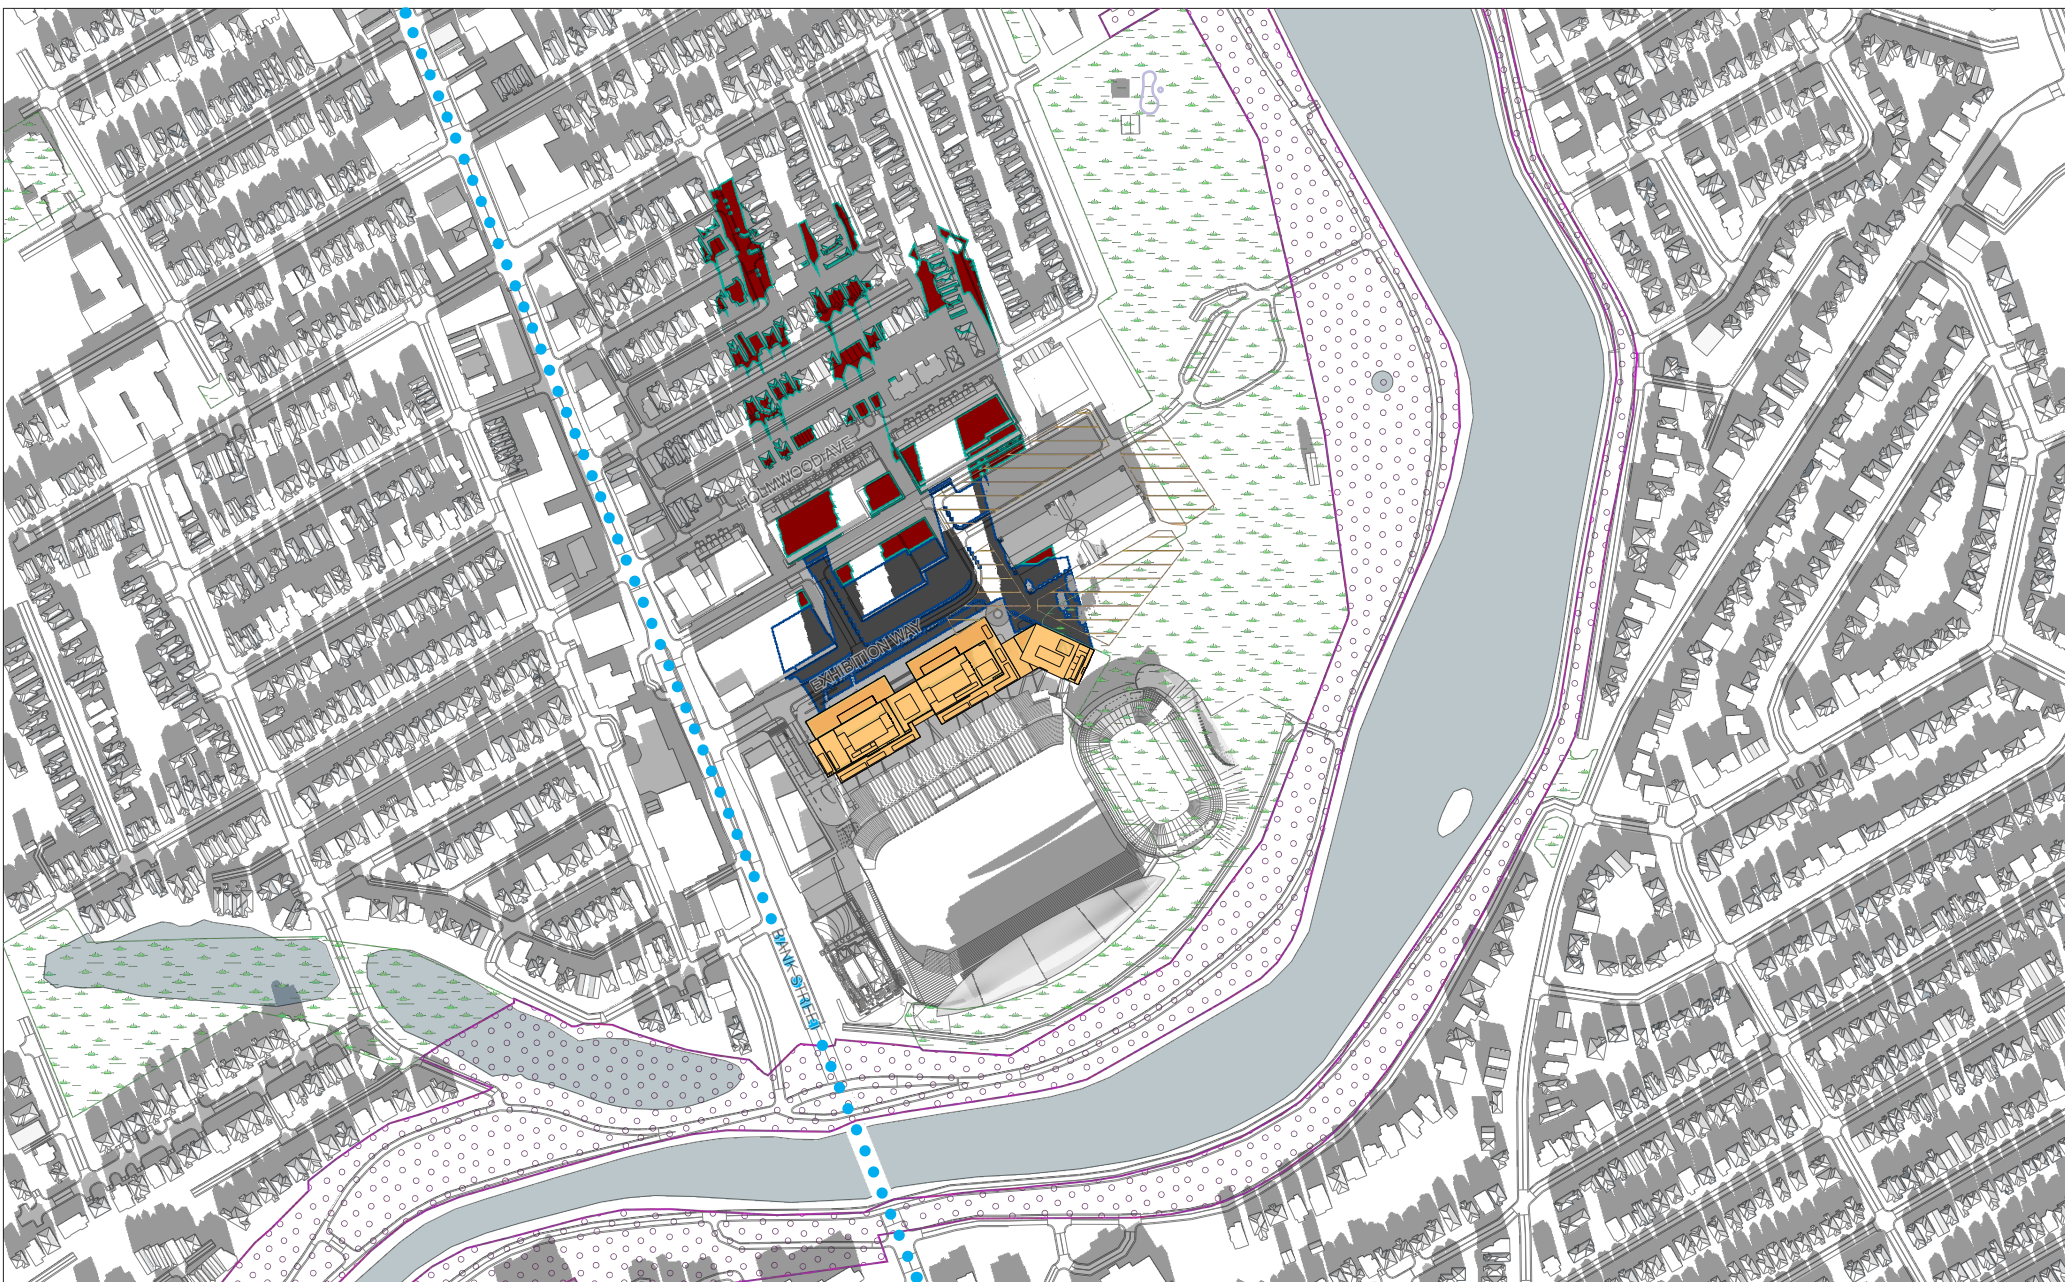


LEGEND:

- New Shadow Outline
- AOR Shadow Outline
- New Development
- New Net Shadow
- Overlap of AOR & New Shadow

SENSITIVE AREAS:

- Public Outdoor Pool
- Park Spaces
- Open Spaces
- Plaza
- Traditional / Arterial Mainstreets

New = Concept 2022 (Approved In Principal)  
 AOR = As-Of-Right

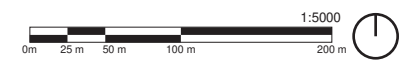


**LANSDOWNE PARK**  
 900 EXHIBITION WAY, OTTAWA, ON  
 Top-View Shadow Analysis

Company: Hobin Architecture  
 Prepared by: Cristina Hoang  
 Date: July 04, 2023

Application No.: UDRP Presentation  
 Application Type: \_\_\_\_\_  
 Scale: 1:5000

Figure test time:  
**DECEMBER 21 11:00am**  
Eastern Standard Time (EST) = Universal Time, 5 hours

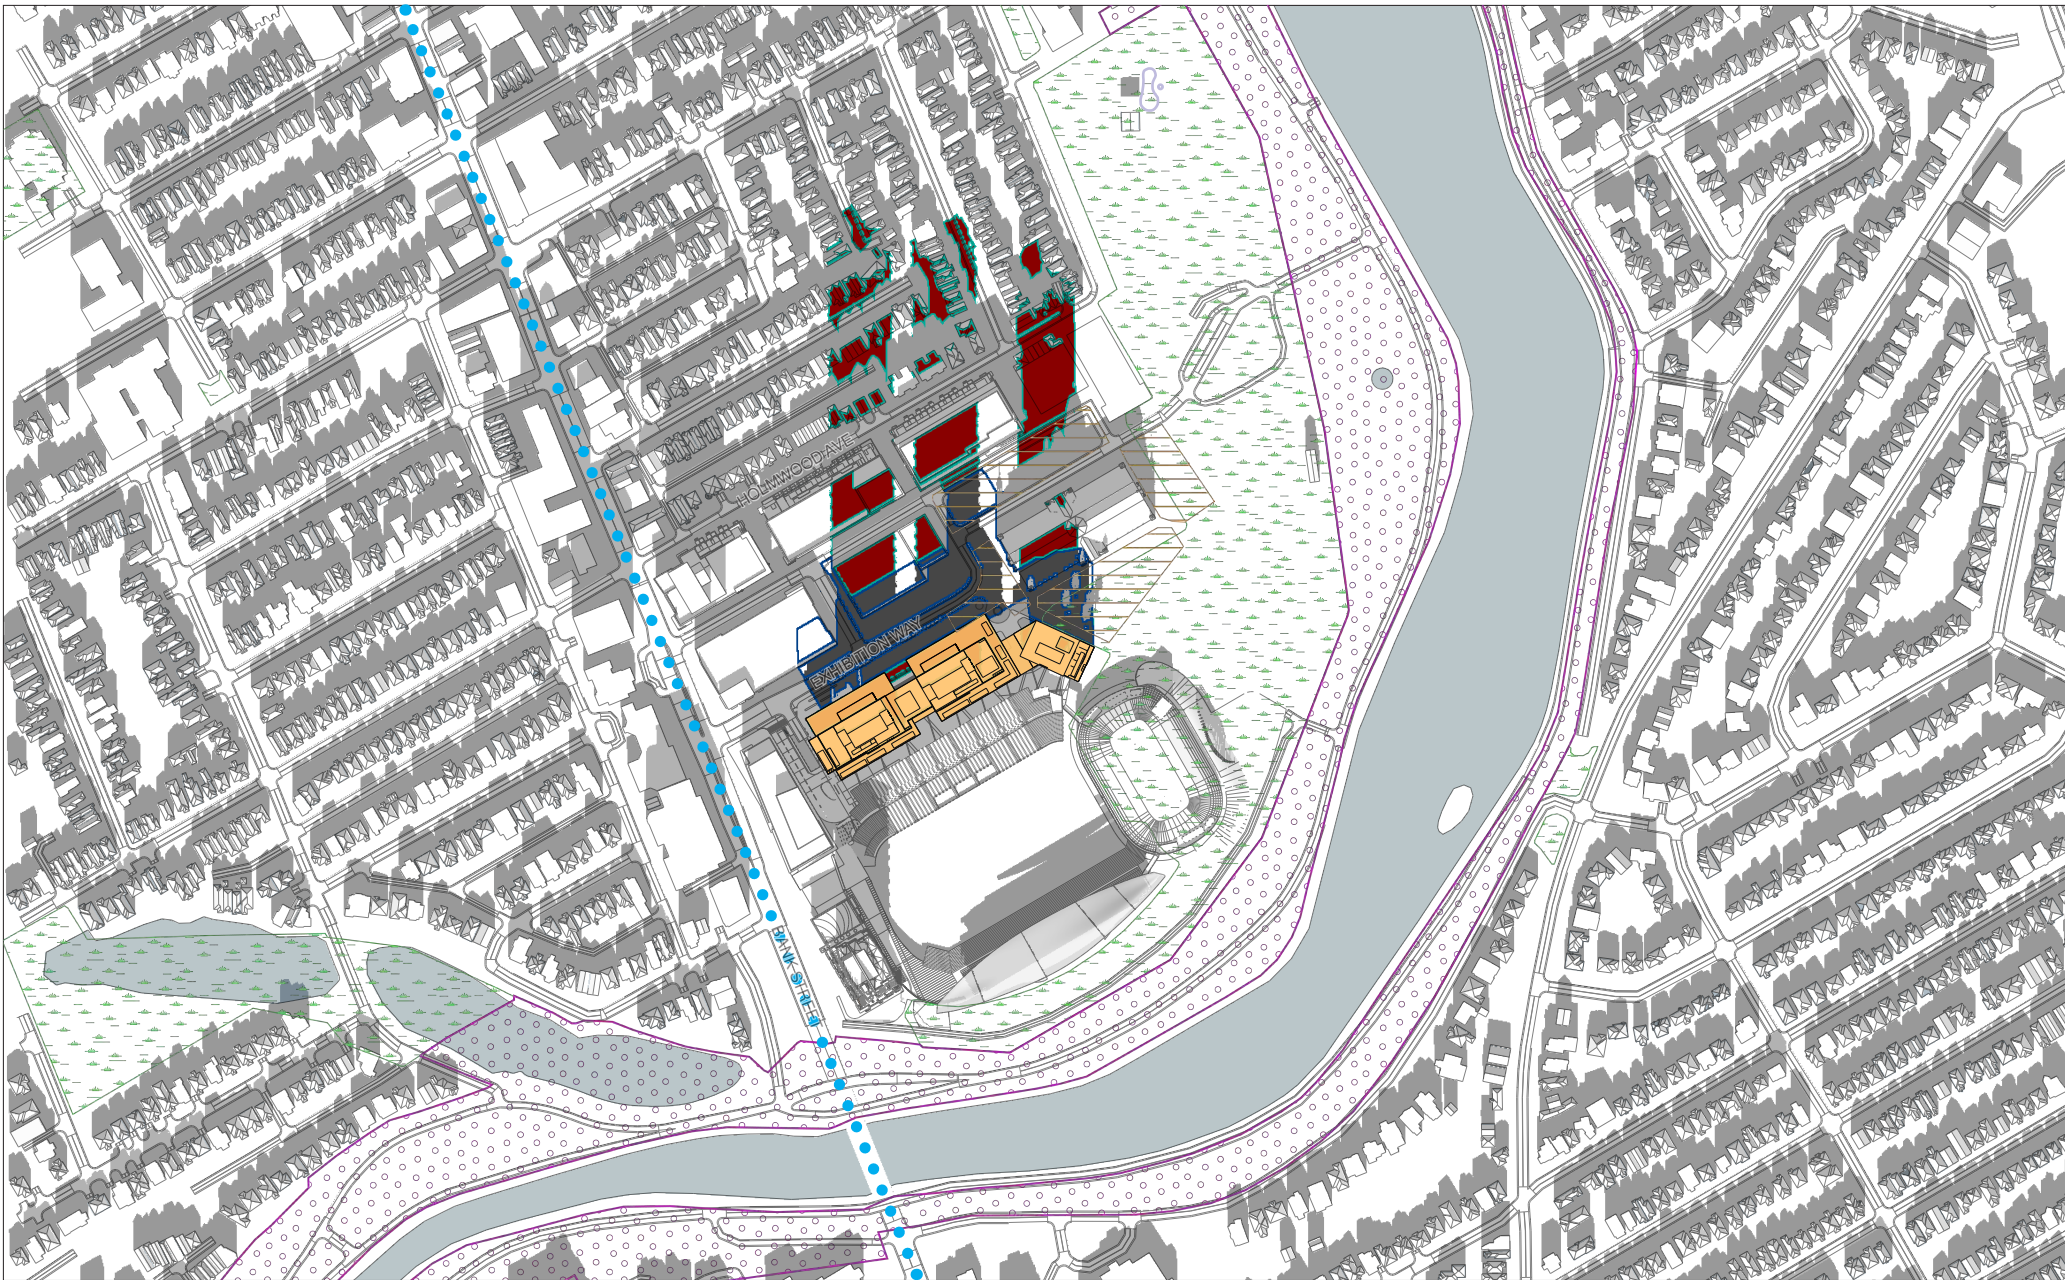

**LEGEND:**

- New Shadow Outline
- New Net Shadow
- SENSITIVE AREAS: Public Outdoor Pool
- Park Spaces
- AOR Shadow Outline
- Overlap of AOR & New Shadow
- Plaza
- Open Spaces
- Traditional / Arterial Mainstreets

New = Concept 2022 (Approved In Principal)  
AOR = As-Of-Right

1:5000



LEGEND:


- New Shadow Outline
- AOR Shadow Outline
- New Development
- New Net Shadow
- Overlap of AOR & New Shadow

SENSITIVE AREAS:

- Public Outdoor Pool
- Park Spaces
- Open Spaces
- Plaza
- Traditional / Arterial Mainstreets

New = Concept 2022 (Approved In Principal)  
 AOR = As-Of-Right

1:5000

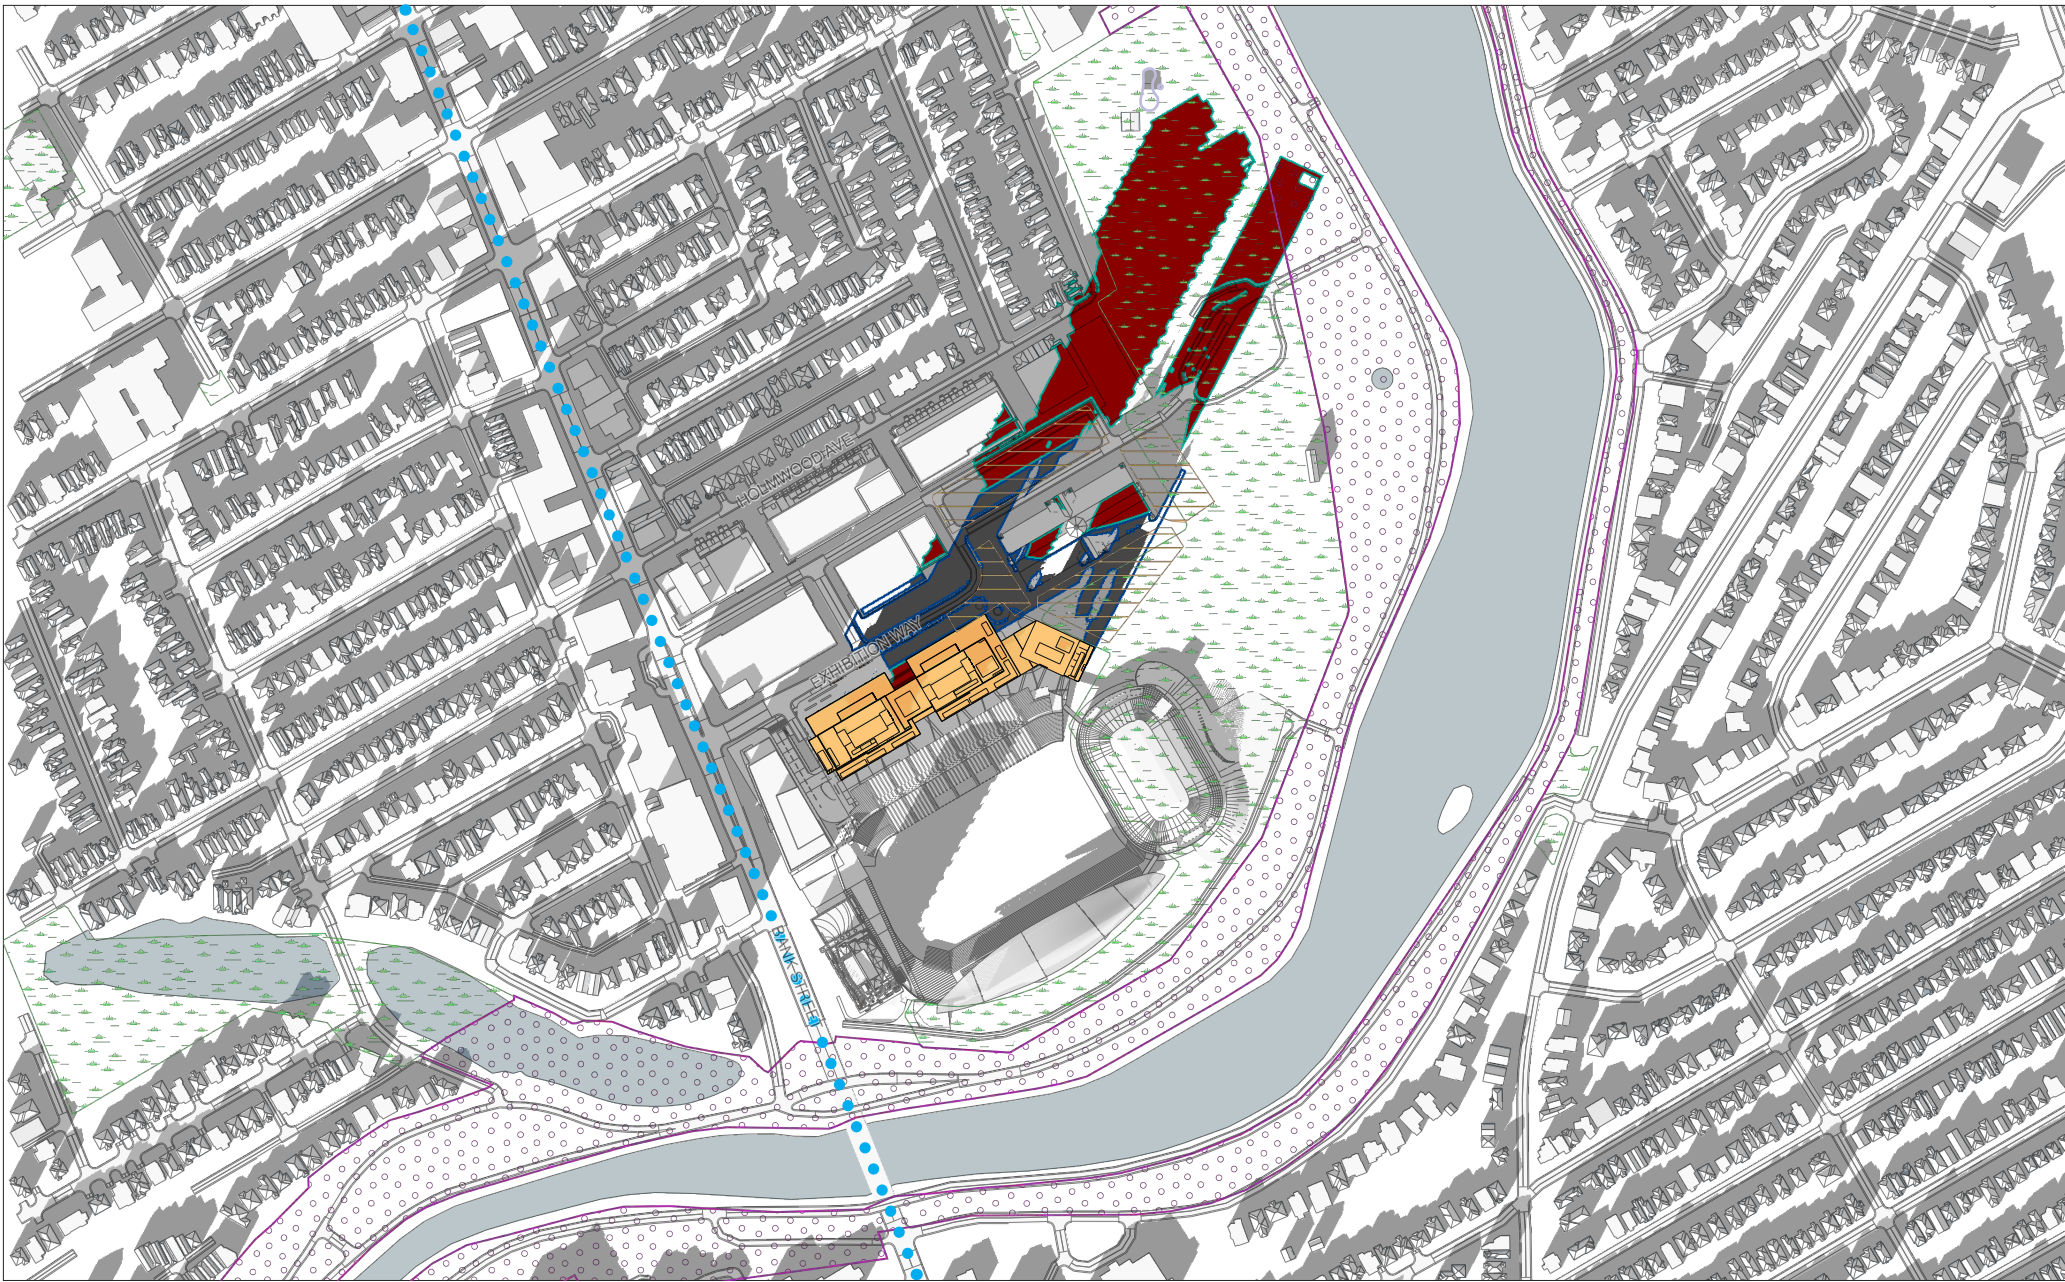

LEGEND:

- New Shadow Outline
- AOR Shadow Outline
- New Development


- New Net Shadow
- Overlap of AOR & New Shadow

SENSITIVE AREAS:

- Public Outdoor Pool
- Park Spaces
- Park Spaces
- Open Spaces
- Plaza

●● Traditional / Arterial Mainstreets

New = Concept 2022 (Approved In Principal)  
AOR = As-Of-Right

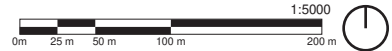


**HOBIN** **LANSDOWNE PARK**  
900 EXHIBITION WAY, OTTAWA, ON  
Top-View Shadow Analysis

Company: Hobin Architecture  
Prepared by: Cristina Hoang  
Date: July 04, 2023

Application No.: UDRP Presentation  
Application Type: \_\_\_\_\_  
Scale: 1:5000

Figure test time:  
**DECEMBER 21 2:00pm**  
Eastern Standard Time (EST) = Universal Time, 5 hours

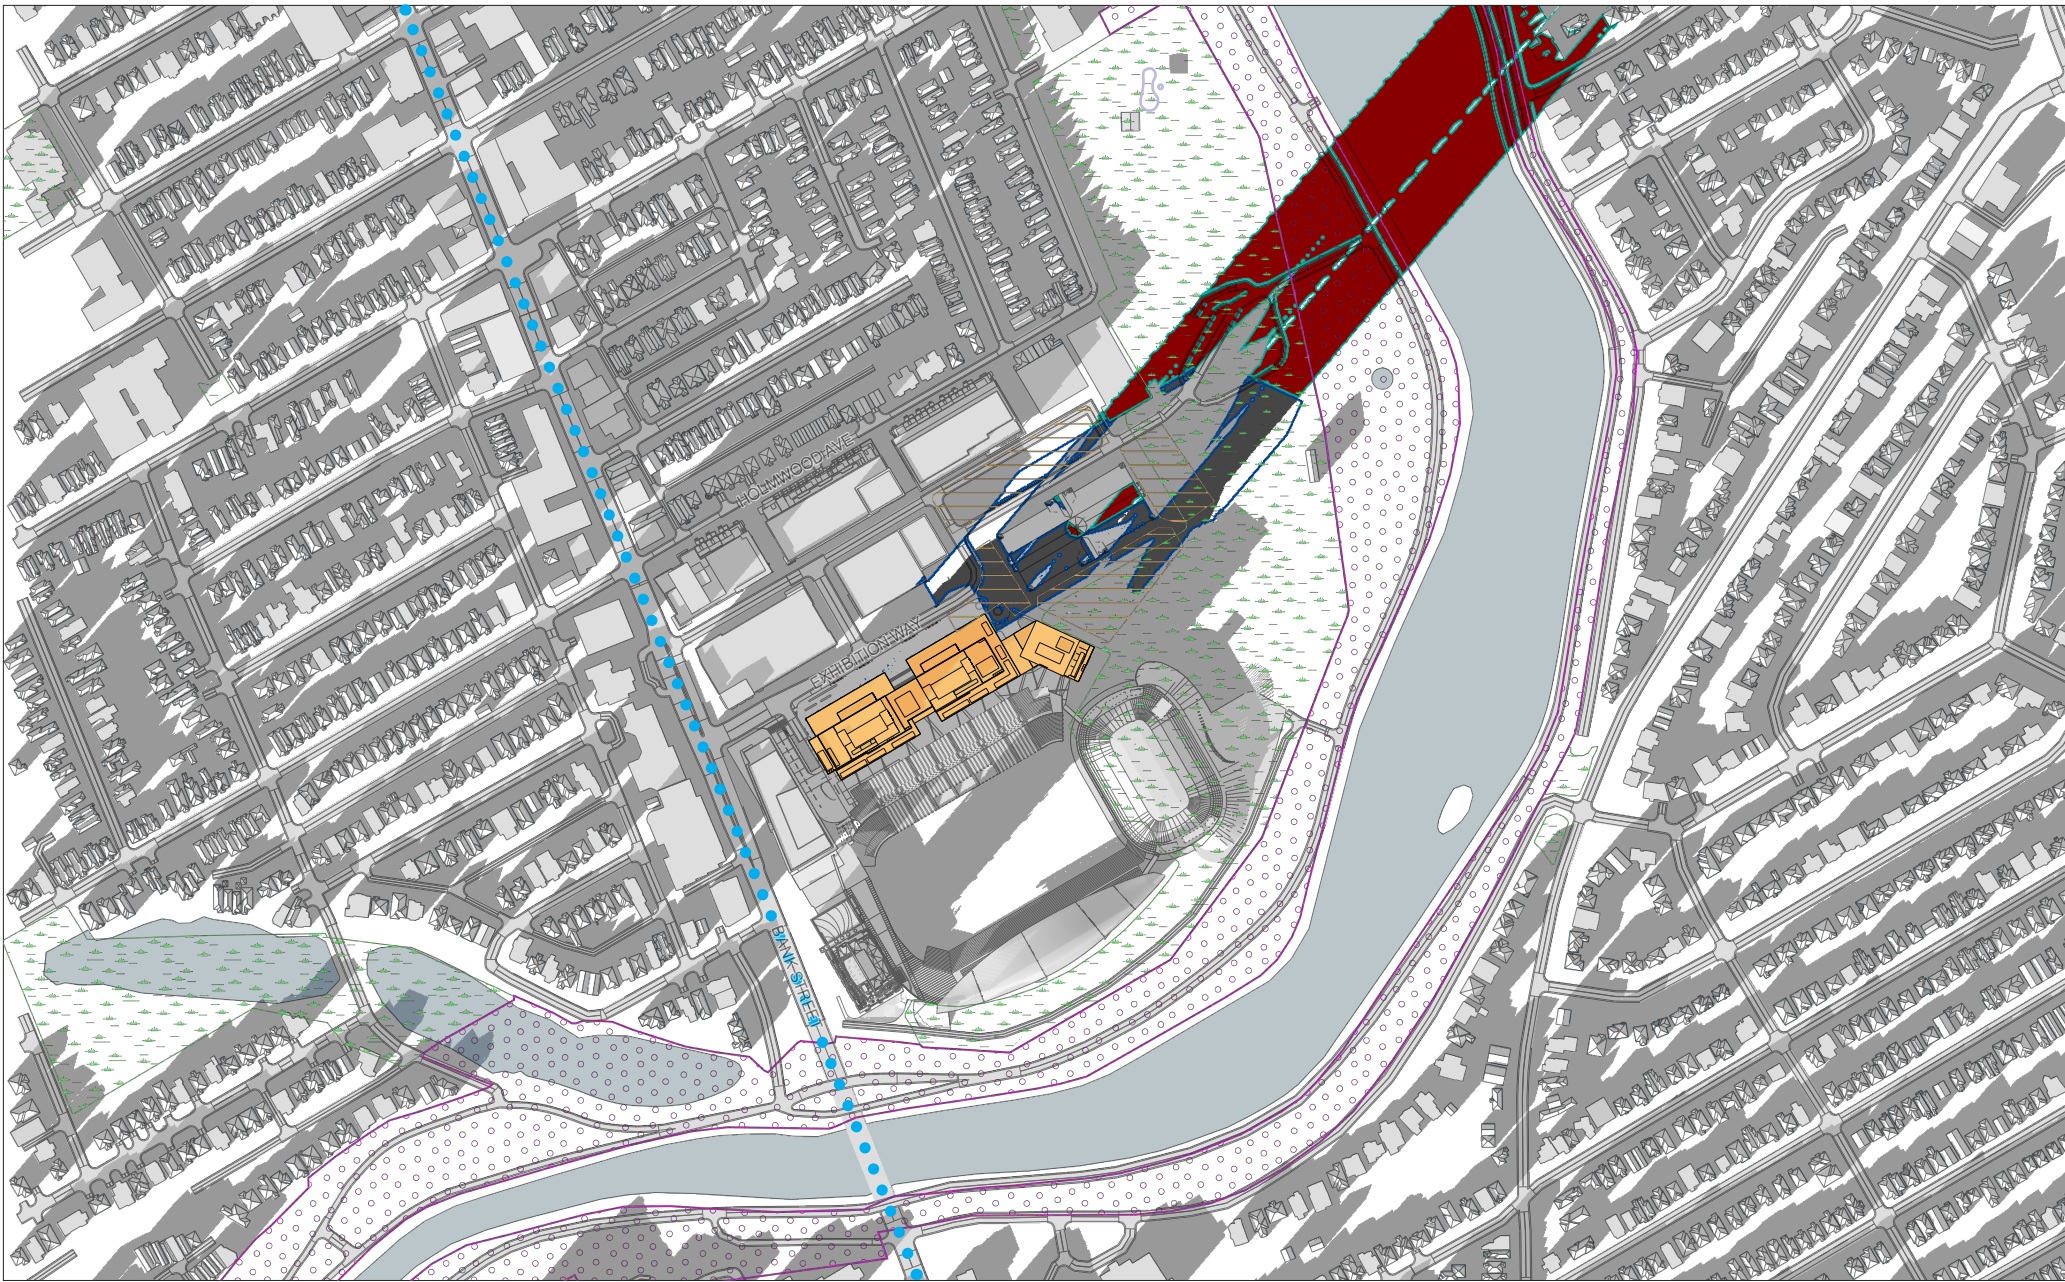

LEGEND:


- New Shadow Outline
- AOR Shadow Outline
- New Development

- New Net Shadow
- Overlap of AOR & New Shadow

SENSITIVE AREAS:

- Public Outdoor Pool
- Park Spaces
- Open Spaces
- Plaza
- Traditional / Arterial Mainstreets

New = Concept 2022 (Approved In Principal)  
AOR = As-Of-Right

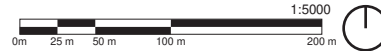

**LANSDOWNE PARK**  
900 EXHIBITION WAY, OTTAWA, ON  
Top-View Shadow Analysis

Company: Hobin Architecture  
Prepared by: Cristina Hoang  
Date: July 04, 2023

Application No.: UDRP Presentation  
Application Type: \_\_\_\_\_  
Scale: 1:5000

Figure test time:  
**DECEMBER 21 3:00pm**  
Eastern Standard Time (EST) = Universal Time, 5 hours