



LEGEND:

AF-1	ALUMINUM FLASHING
AP-1	ALUMINUM PANEL 1
AS-1	ALUMINUM SIDING 1
BV-1	BRICK VENEER 1
GR	GLASS RAILING
MS-1	METAL SIDING-1
MS-2	METAL SIDING-2
OHD	OVER HEAD DOOR
PC	PRECAST CONCRETE
SG	SPANDREL GLASS
VG	VISION GLASS
WS	WOOD SIDING



 **335 ROOSEVELT AVE. (A1)** ELEVATION - NORTH  
 EAST BUILDING  
 1:200





LEGEND:

AF-1	ALUMINUM FLASHING
AP-1	ALUMINUM PANEL 1
AS-1	ALUMINUM SIDING 1
BV-1	BRICK VENEER 1
GR	GLASS RAILING
MS-1	METAL SIDING-1
MS-2	METAL SIDING-2
OHD	OVER HEAD DOOR
PC	PRECAST CONCRETE
SG	SPANDREL GLASS
VG	VISION GLASS
WS	WOOD SIDING



# 335 ROOSEVELT AVE. (A2) ELEVATION - NORTH

WEST BUILDING  
1:200






LEGEND:

AF-1	ALUMINUM FLASHING
AP-1	ALUMINUM PANEL 1
AS-1	ALUMINUM SIDING 1
BV-1	BRICK VENEER 1
GR	GLASS RAILING
MS-1	METAL SIDING-1
MS-2	METAL SIDING-2
OHD	OVER HEAD DOOR
PC	PRECAST CONCRETE
SG	SPANDREL GLASS
VG	VISION GLASS
WS	WOOD SIDING



# 335 ROOSEVELT AVE. (A3) ELEVATION - SOUTH

EAST BUILDING  
1:200

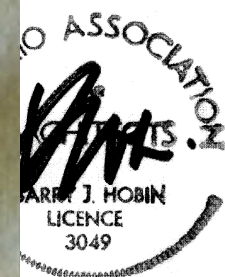





LEGEND:

AF-1	ALUMINUM FLASHING
AP-1	ALUMINUM PANEL 1
AS-1	ALUMINUM SIDING 1
BV-1	BRICK VENEER 1
GR	GLASS RAILING
MS-1	METAL SIDING-1
MS-2	METAL SIDING-2
OHD	OVER HEAD DOOR
PC	PRECAST CONCRETE
SG	SPANDREL GLASS
VG	VISION GLASS
WS	WOOD SIDING




 **335 ROOSEVELT AVE. (A4)** ELEVATION - SOUTH  
 WEST BUILDING  
 1:200



LEGEND:

AF -1	ALUMINUM FLASHING
AP -1	ALUMINUM PANEL 1
AS -1	ALUMINUM SIDING 1
BV -1	BRICK VENEER 1
GR	GLASS RAILING
MS -1	METAL SIDING-1
MS -2	METAL SIDING-2
OHD	OVER HEAD DOOR
PC	PRECAST CONCRETE
SG	SPANDREL GLASS
VG	VISION GLASS
WS	WOOD SIDING

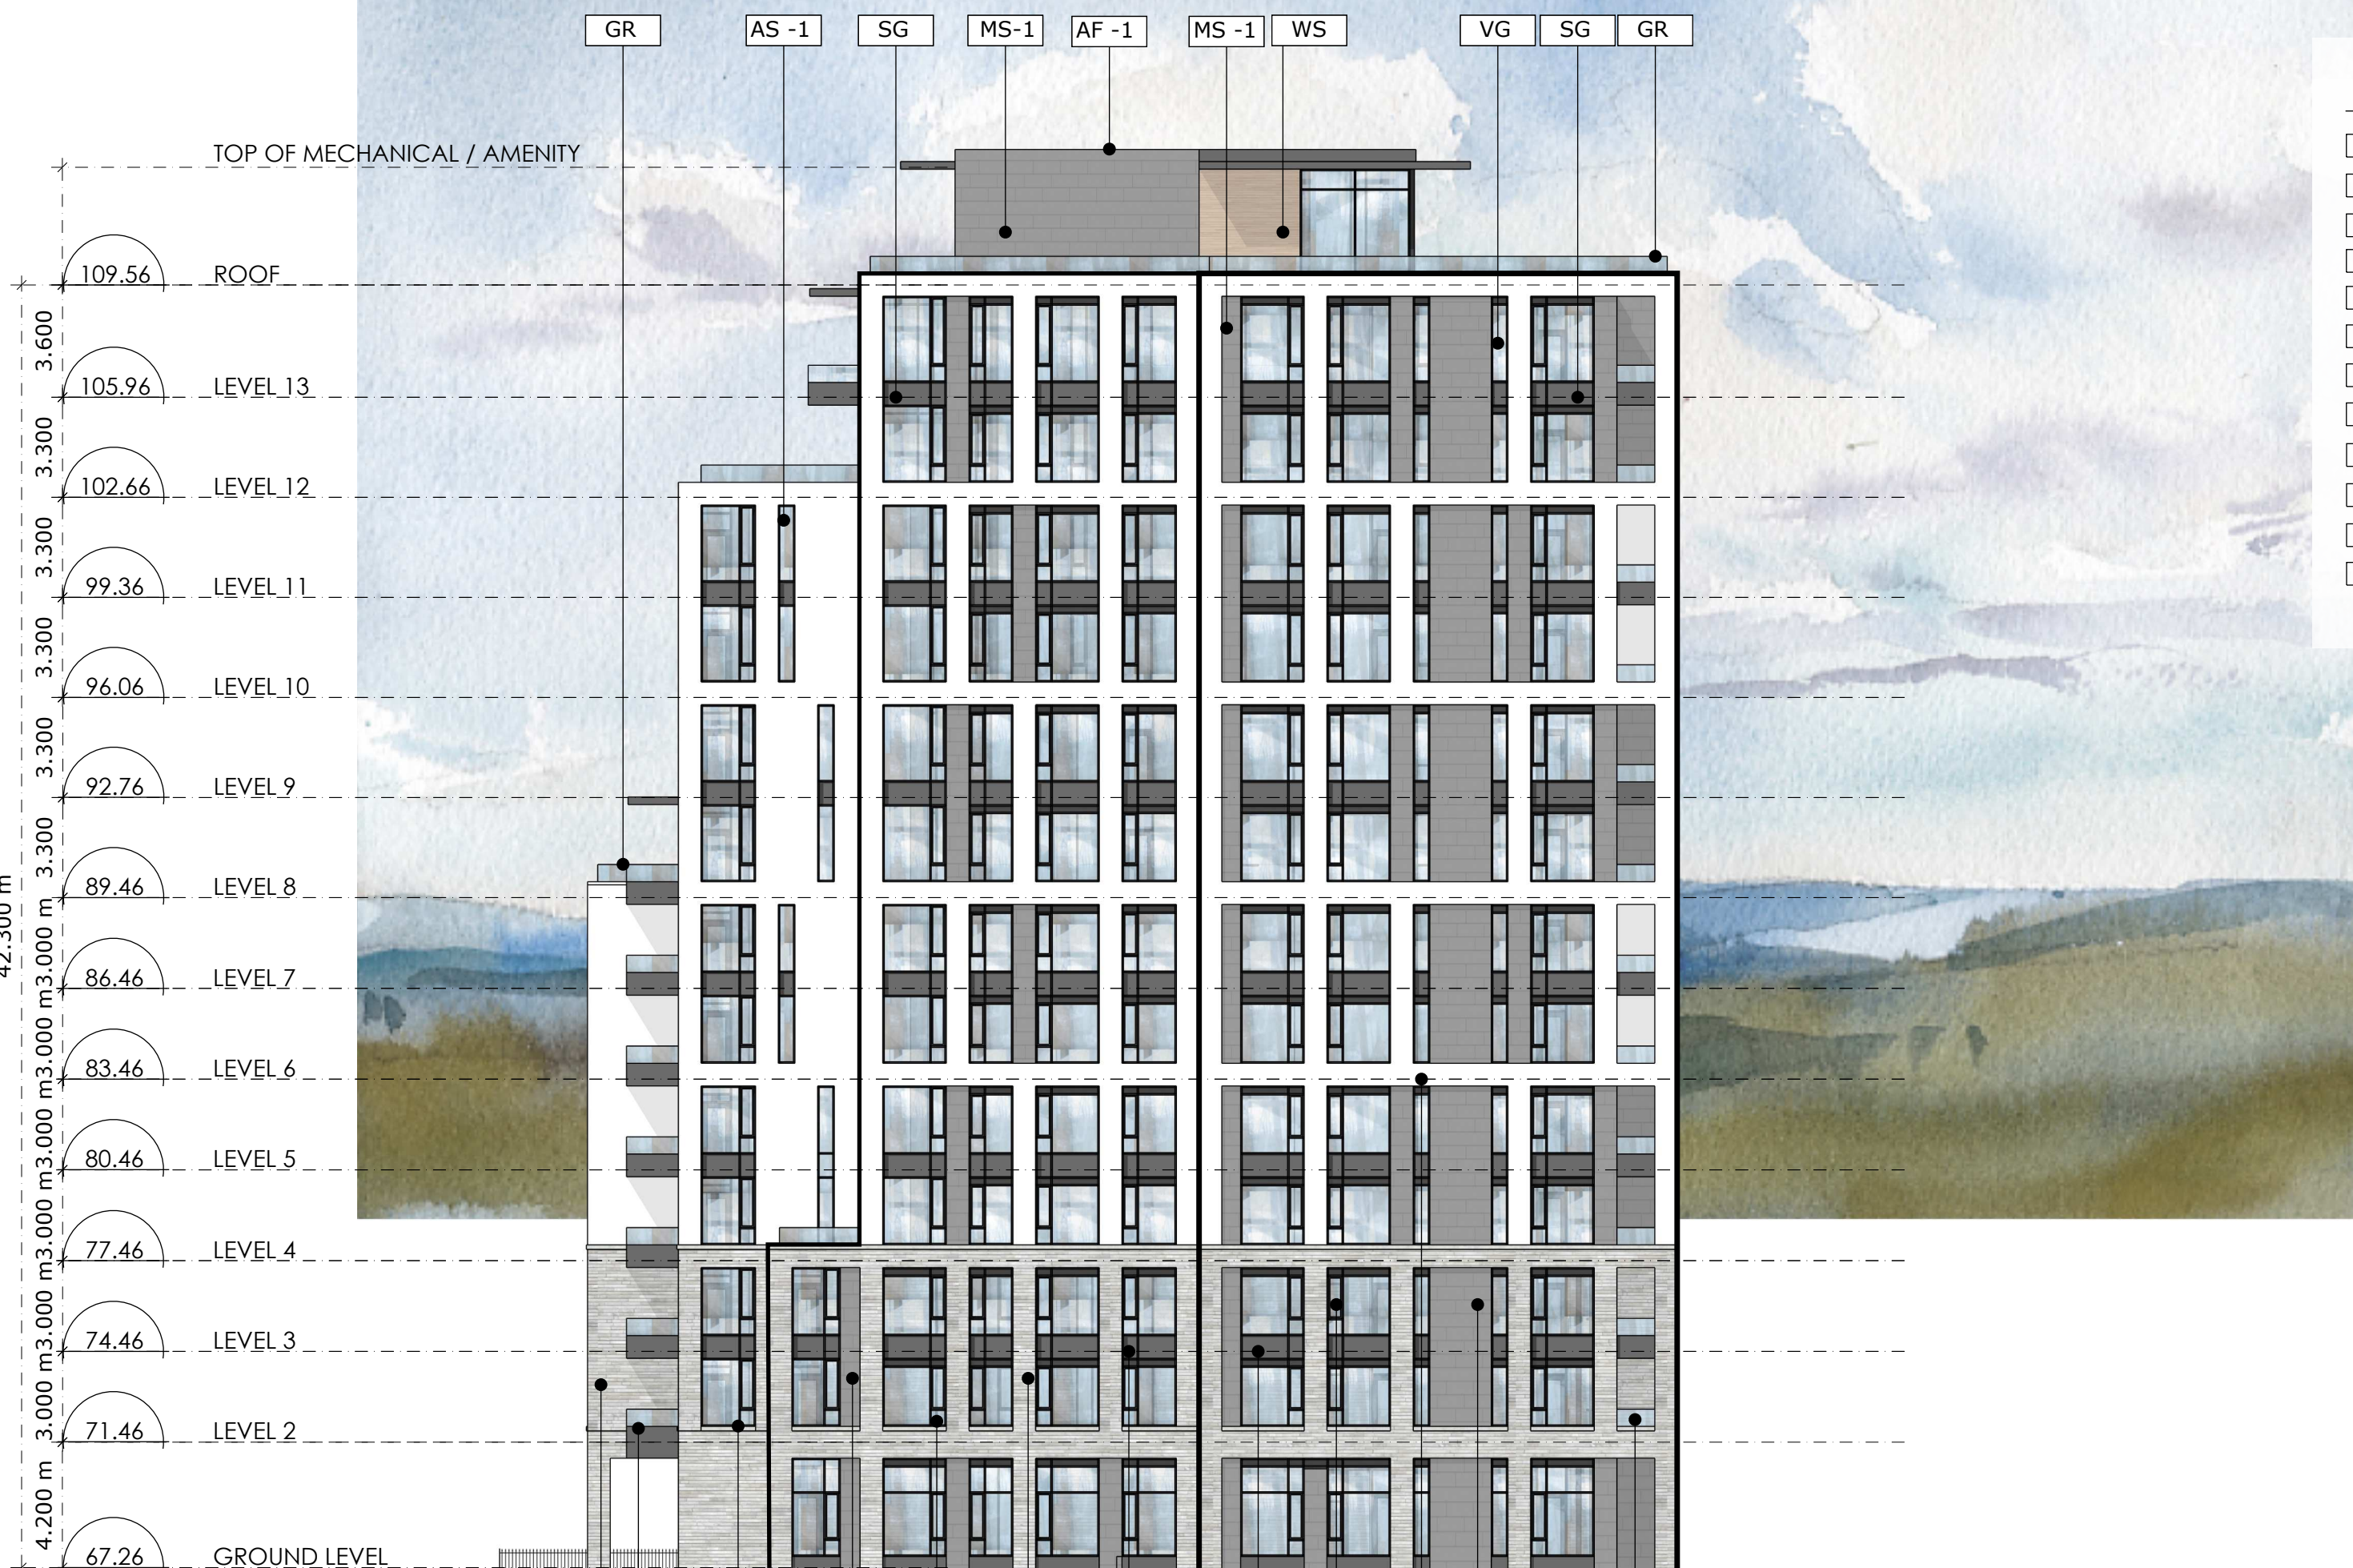


# 335 ROOSEVELT AVE. (A5)

ELEVATION - EAST  
 EAST BUILDING  
 1:200





LEGEND:

AF-1	ALUMINUM FLASHING
AP-1	ALUMINUM PANEL 1
AS-1	ALUMINUM SIDING 1
BV-1	BRICK VENEER 1
GR	GLASS RAILING
MS-1	METAL SIDING-1
MS-2	METAL SIDING-2
OHD	OVER HEAD DOOR
PC	PRECAST CONCRETE
SG	SPANDREL GLASS
VG	VISION GLASS
WS	WOOD SIDING




# 335 ROOSEVELT AVE. (A6)

ELEVATION - EAST  
WEST BUILDING  
1:200



AS-1 GR MP-1 MS-1 VG GR AF-1 AP-1 VG AS-1

LEGEND:

AF-1	ALUMINUM FLASHING
AP-1	ALUMINUM PANEL 1
AS-1	ALUMINUM SIDING 1
BV-1	BRICK VENEER 1
GR	GLASS RAILING
MS-1	METAL SIDING-1
MS-2	METAL SIDING-2
OHD	OVER HEAD DOOR
PC	PRECAST CONCRETE
SG	SPANDREL GLASS
VG	VISION GLASS
WS	WOOD SIDING



# 335 ROOSEVELT AVE. (A7)

ELEVATION - WEST  
WEST BUILDING  
1:200





LEGEND:

AF-1	ALUMINUM FLASHING
AP-1	ALUMINUM PANEL 1
AS-1	ALUMINUM SIDING 1
BV-1	BRICK VENEER 1
GR	GLASS RAILING
MS-1	METAL SIDING-1
MS-2	METAL SIDING-2
OHD	OVER HEAD DOOR
PC	PRECAST CONCRETE
SG	SPANDREL GLASS
VG	VISION GLASS
WS	WOOD SIDING



# 335 ROOSEVELT AVE. (A8)

ELEVATION - WEST

EAST BUILDING  
1:200