


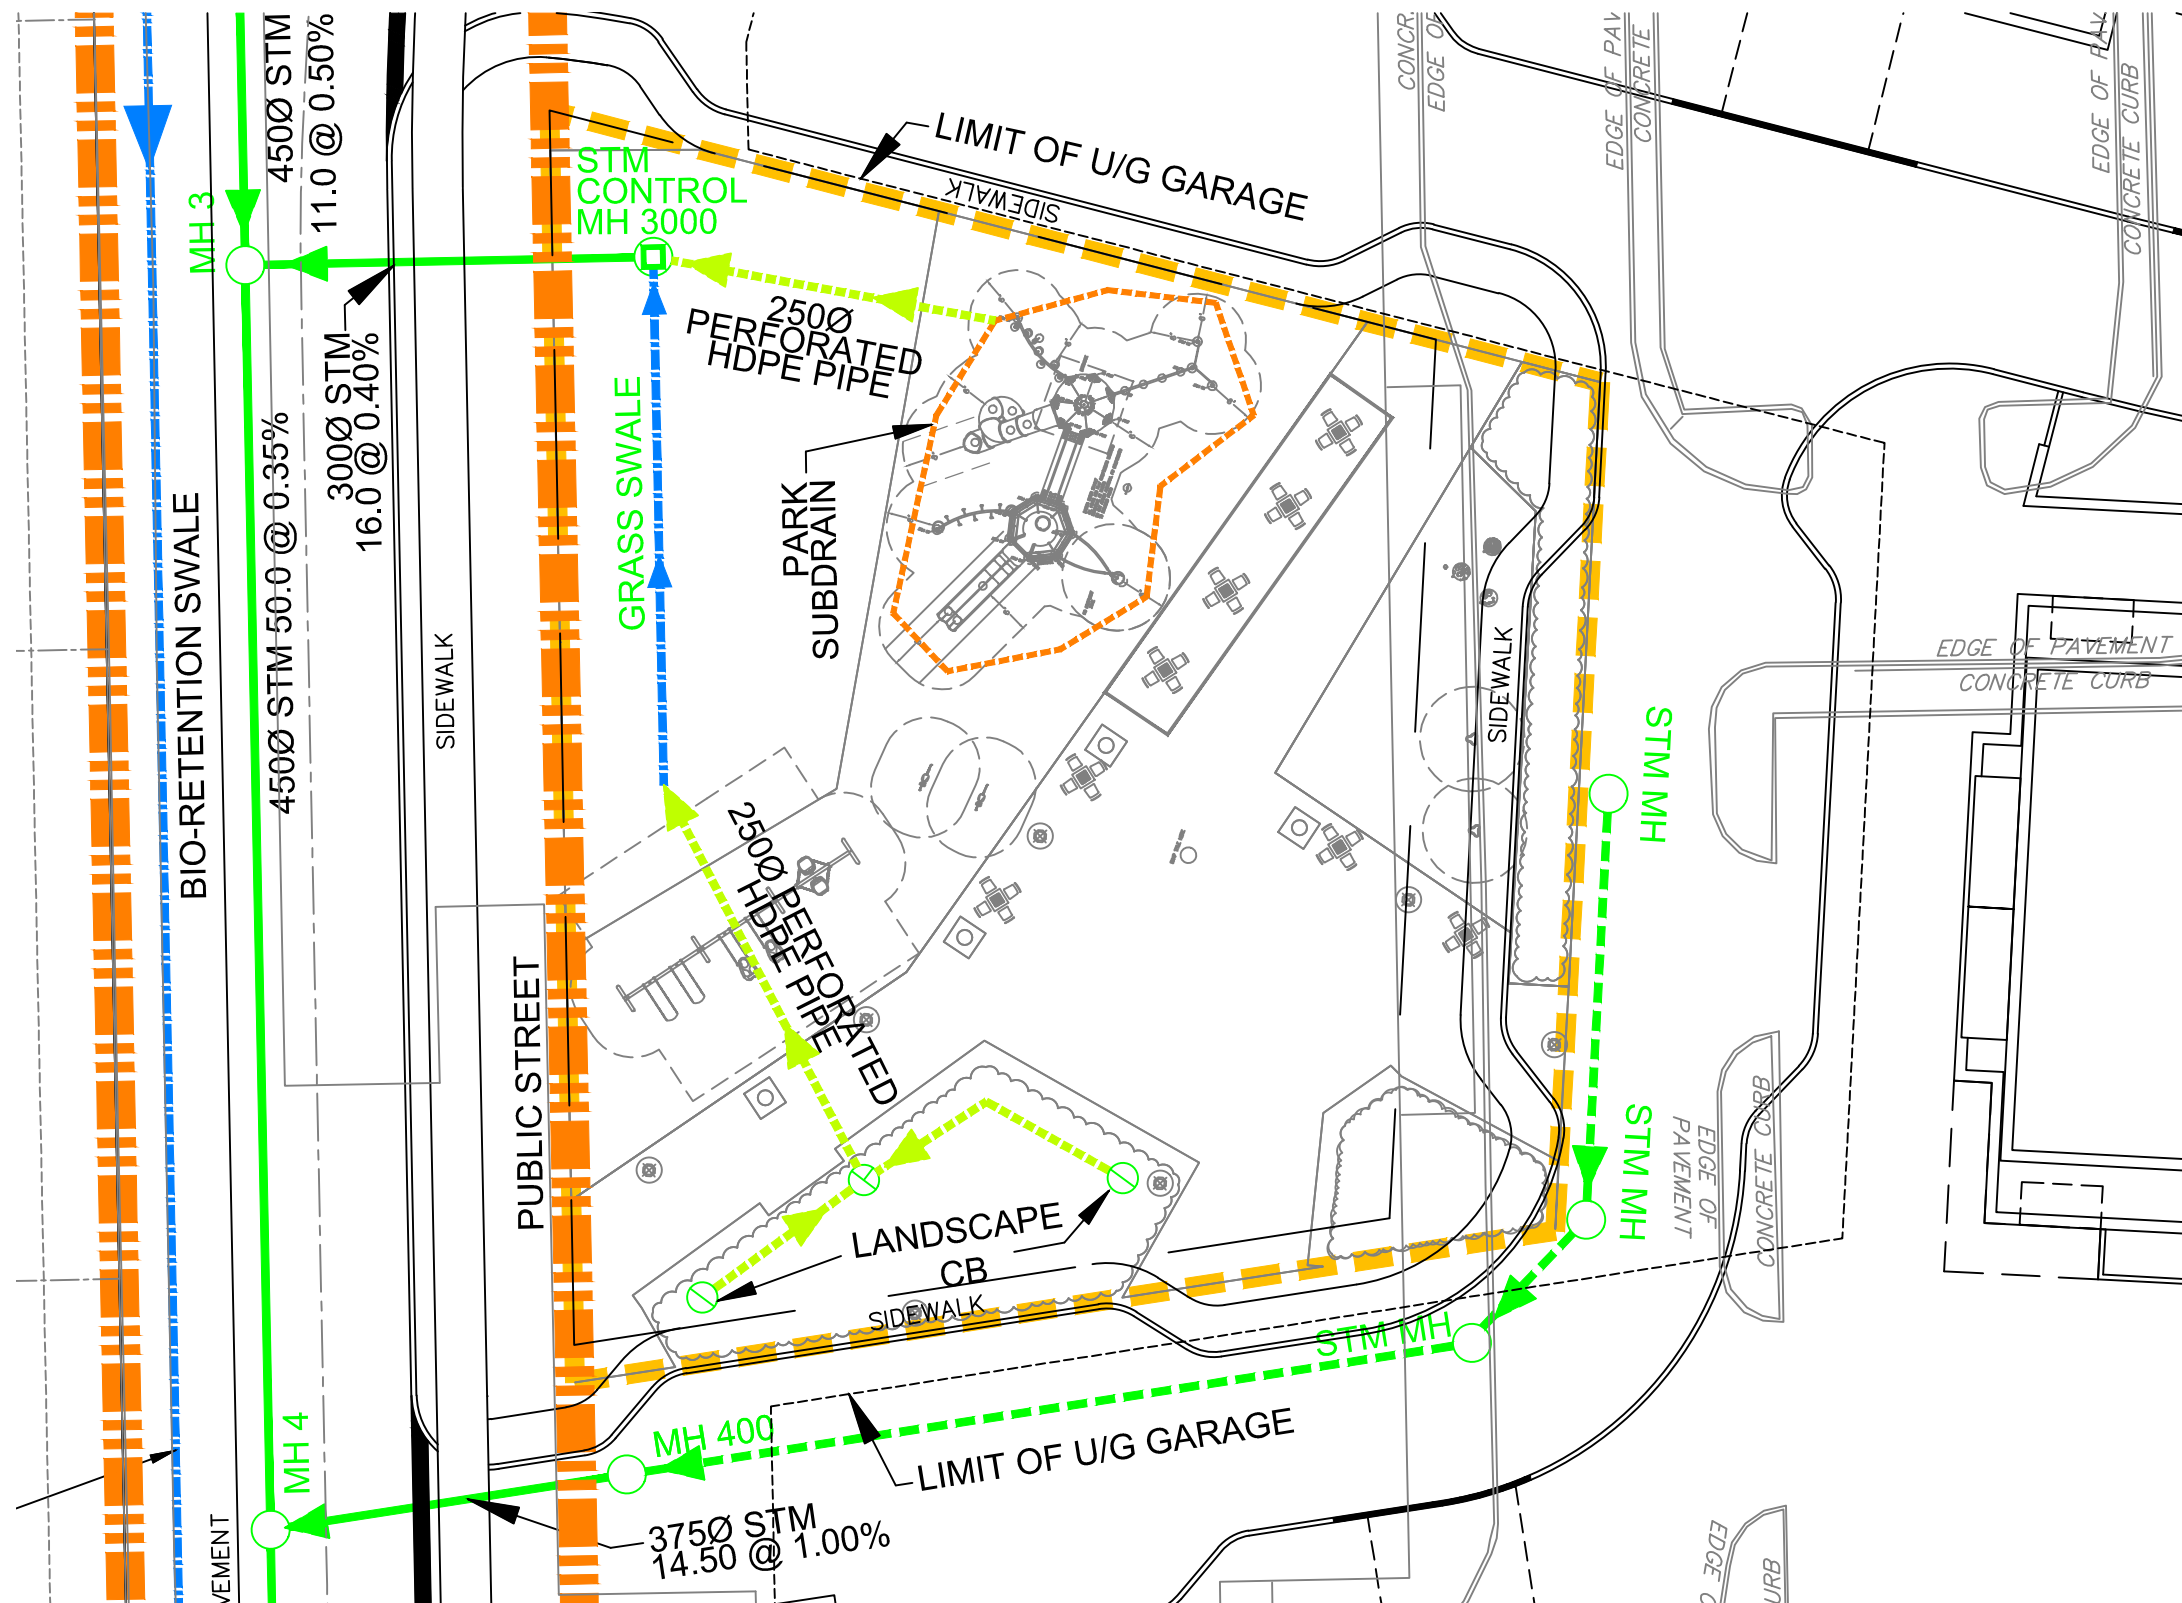

LEGEND:

- ▬▬▬ PARK BOUNDARY
- PROPOSED STORM MANHOLE
- ⊕ LANDSCAPE CB
- ▬▬▬▬▬ STORM SERVICING IN PUBLIC STREET
- - - - - STORM SERVICING WITHIN SITE PLAN
- ▬▬▬▬▬ 2500 PERFORATED HDPE PIPE



120 Iber Road, Unit 103
 Stittsville, ON K2S 1E9
 TEL: (613) 836-0856
 FAX: (613) 836-7183
 www.DSEL.ca

BGO - 1822 BANK ST
PARK STORM MANAGEMENT PLAN
 CITY OF OTTAWA

PROJECT No.:	23-1369
SCALE:	1:300
DATE:	February 2025
FIGURE:	10