


Copyright Reserved

The Contractor shall verify and be responsible for all dimensions. DO NOT scale the drawing - any errors or omissions shall be reported to Stantec without delay.
The Copyrights to all designs and drawings are the property of Stantec. Reproduction or use for any purpose other than that authorized by Stantec is forbidden.

Legend

- SANITARY DRAINAGE AREA ID#
- POPULATION
- SANITARY DRAINAGE AREA ha.
- SANITARY DRAINAGE AREA
- PROPOSED SANITARY SEWER
- COMMERCIAL FLOW RATES USED (28,000 L/Ha/d FLOW, AND 0.33 L/S/HA INFILTRATION)
- LIGHT INDUSTRIAL FLOW RATES USED (35,000 L/Ha/d FLOW, AND 0.33 L/S/HA INFILTRATION)
- INSTITUTIONAL FLOW RATES USED (28,000 L/Ha/d FLOW, AND 0.33 L/S/HA INFILTRATION)
- INFILTRATION ONLY FLOW RATES USED (0.33 L/S/HA INFILTRATION)

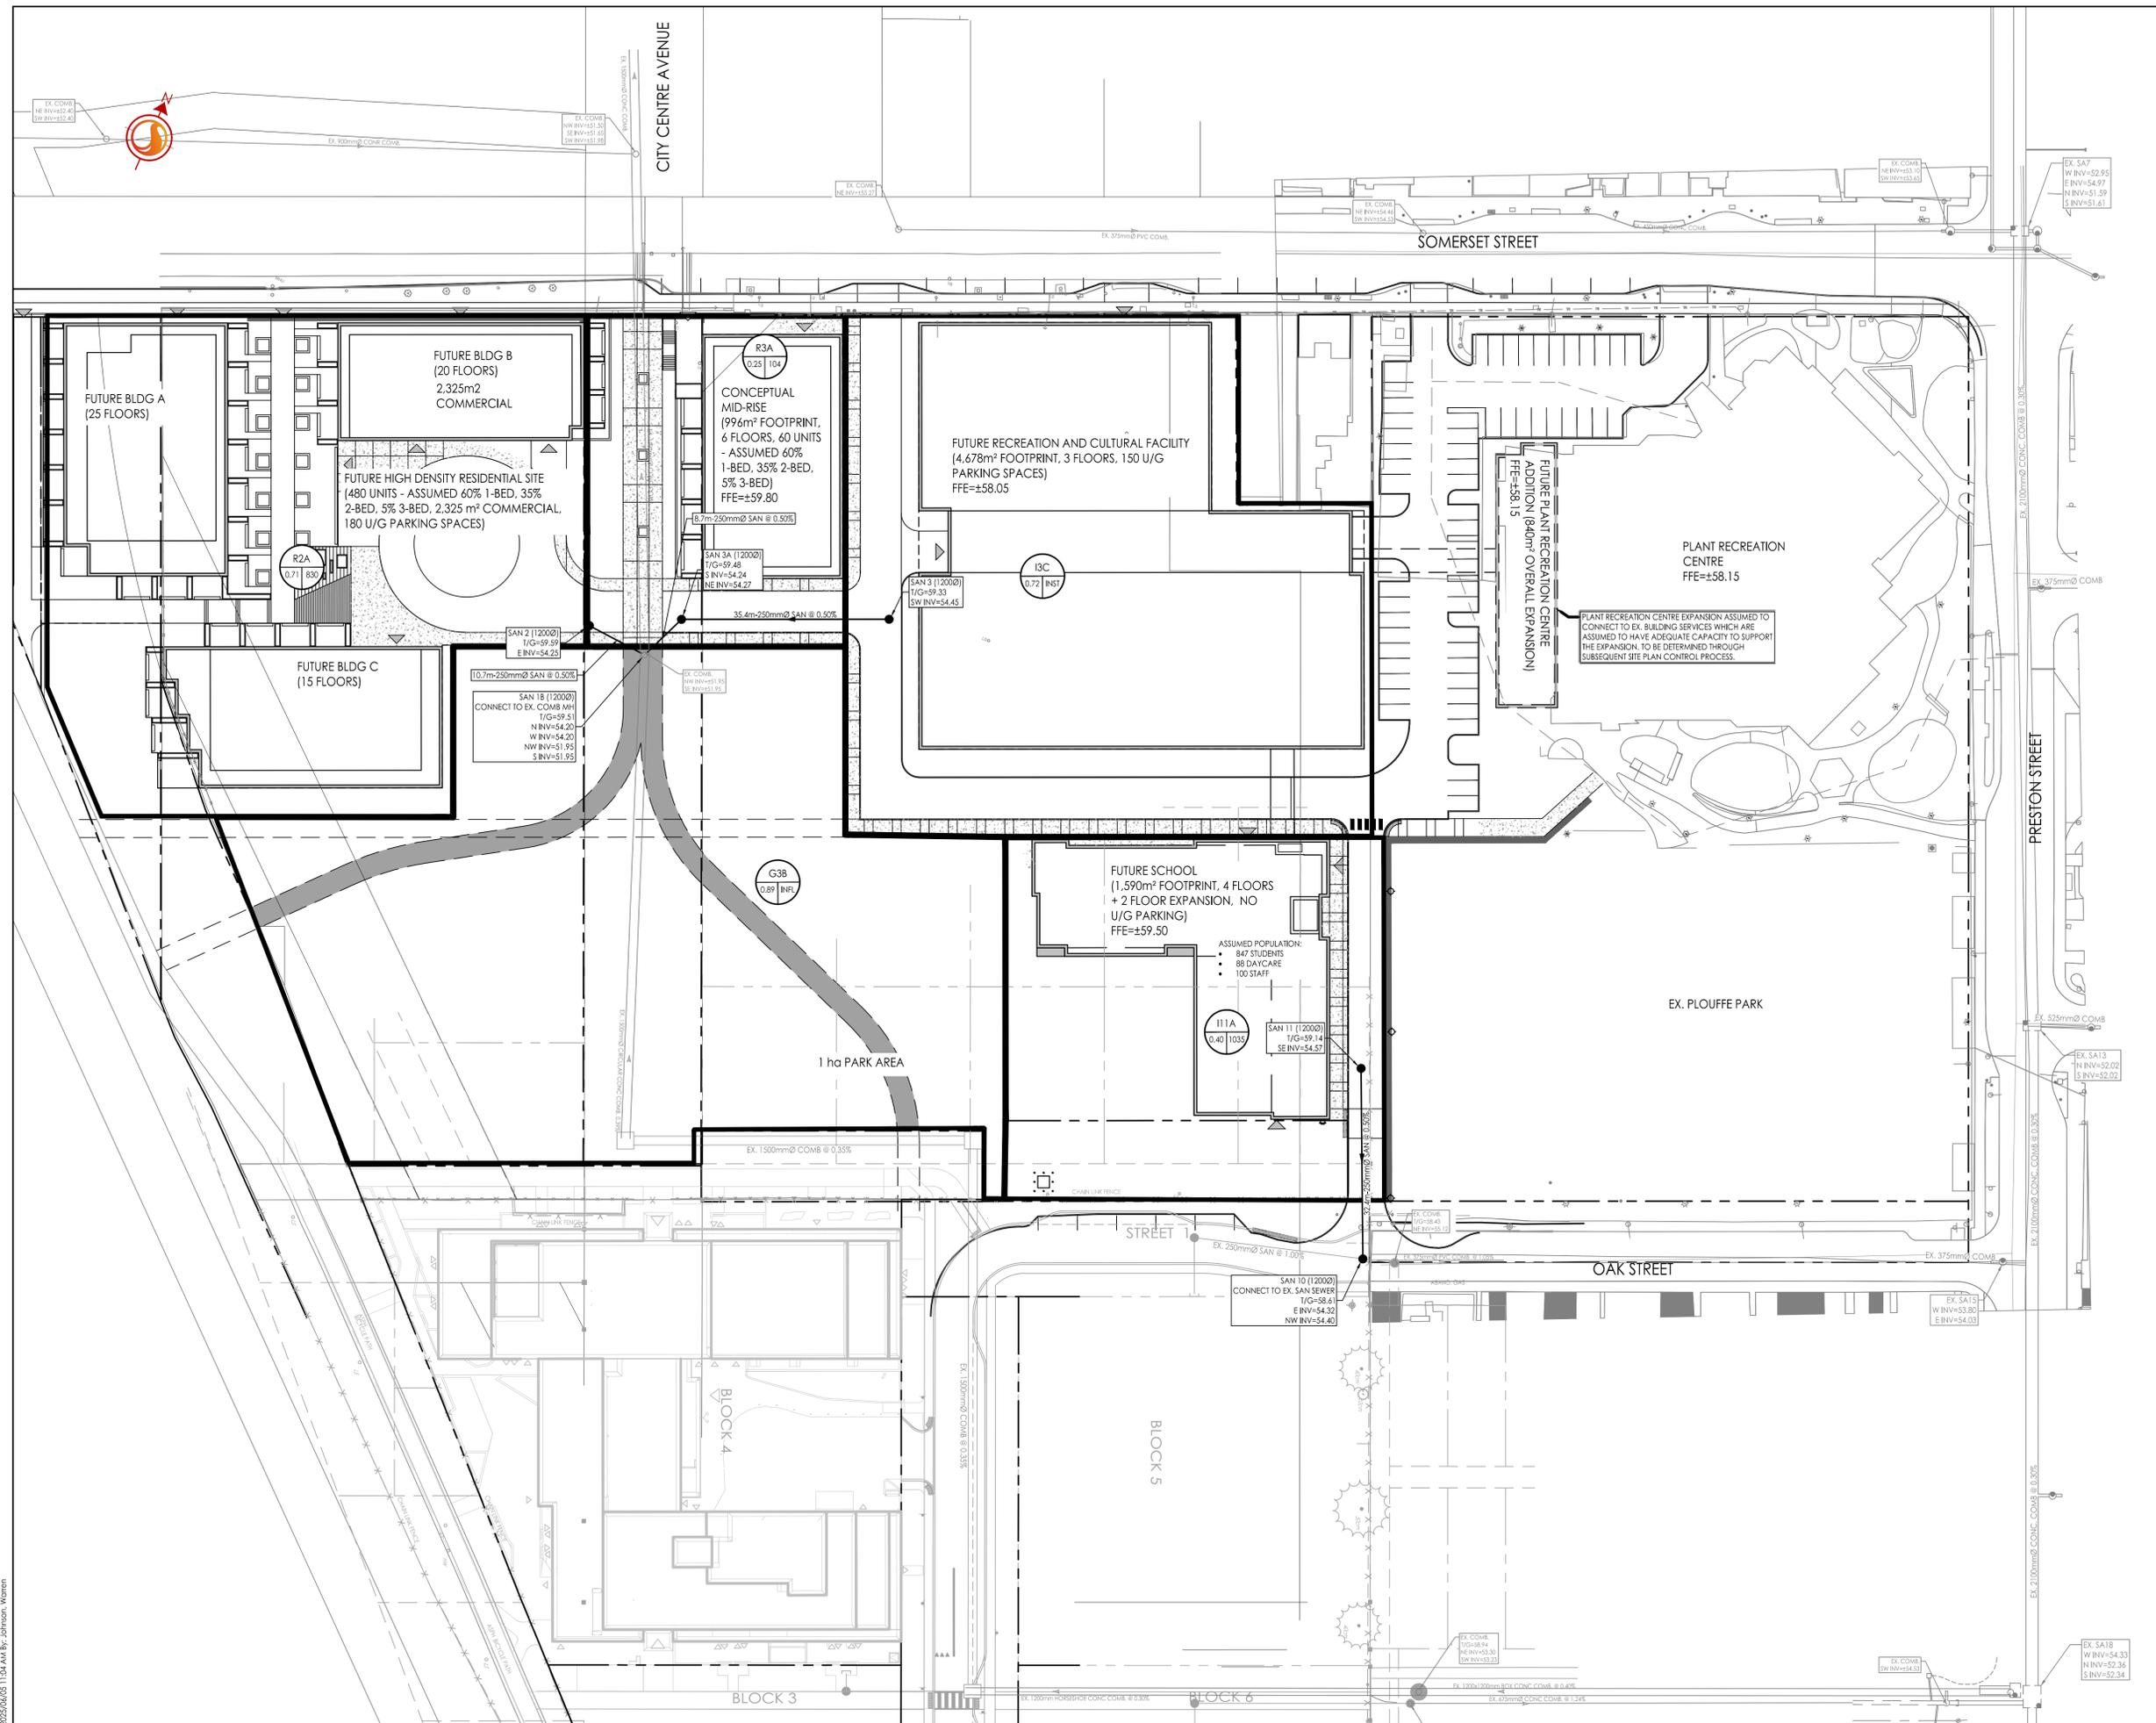

Revision	By	Appd.	YY.MM.DD
3	WAJ	PM	25.06.05
2	WAJ	PM	25.03.19
1	WAJ	PM	25.02.03

File Name:	WAJ	PM	WAJ	24.12.02
160402067-DB.dwg	Dwn.	Chkd.	Dgn.	YY.MM.DD

Client/Project
CITY OF OTTAWA

1010 SOMERSET STREET

OTTAWA, ON

Title
CONCEPTUAL SANITARY DRAINAGE PLAN

V:\Projects\160402067\160402067-DB.dwg
 2025/06/05 11:54 AM By: jstevens
 ORIGINAL SHEET - ARCH D