


Prosign hereby disclaims all liability and responsibility if the work depicted in this plan is performed and/or subsequently modified by any third party, whether in whole or in part, without the express written consent and oversight of Prosign.

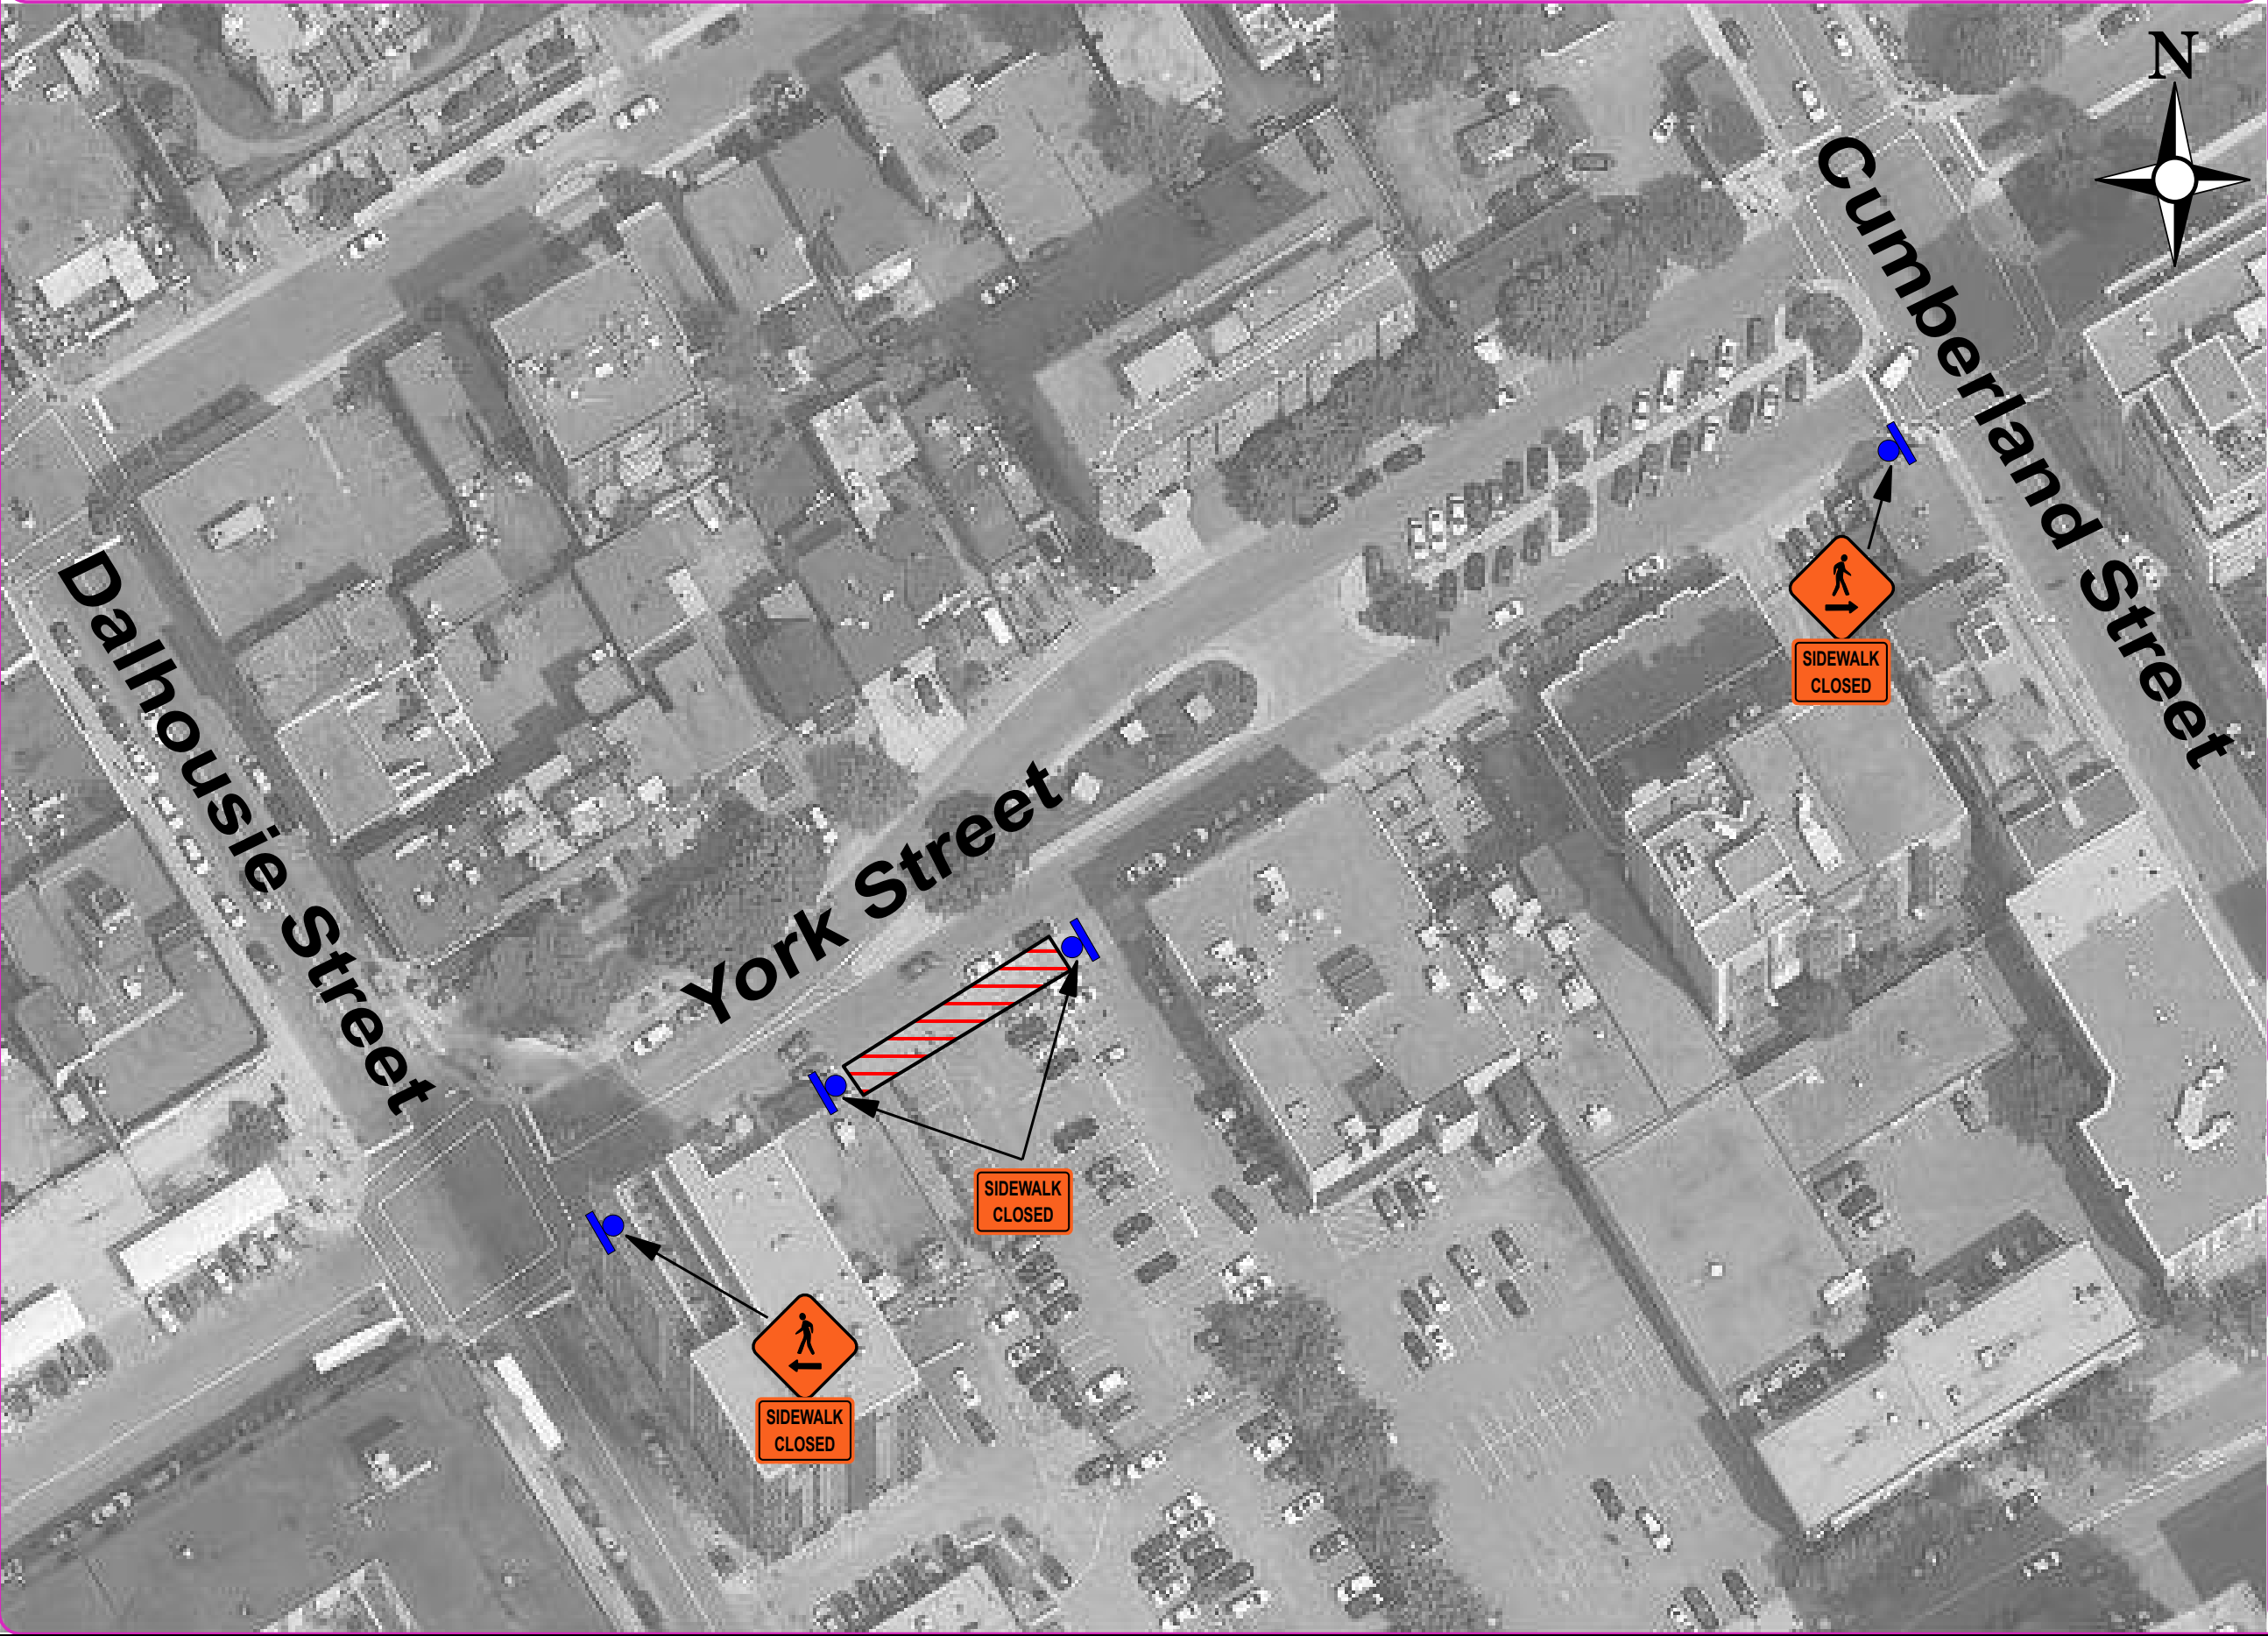

Legend :

- ● ● Delineation devices
- Visual marker signs

Additional notes:

Road	Speed	Sign

Designers :



Client/Contractor :



Descrption

Sidewalk Closure on York Street

References Book 7 :

Sidewalk Closure

Plan name :

Claridge-Homes\_Plan-01\_York-Street-Sidewalk-Closure

25/02/25	For Installation
	Revision 01
	Revision 02
	Revision 03
	Revision 04

Designed by :	Carlos Leon
Verified by :	Pierre-Jordan Lescureux, ing.
Project N° :	
Date :	25/02/25

Engineer Seal :