


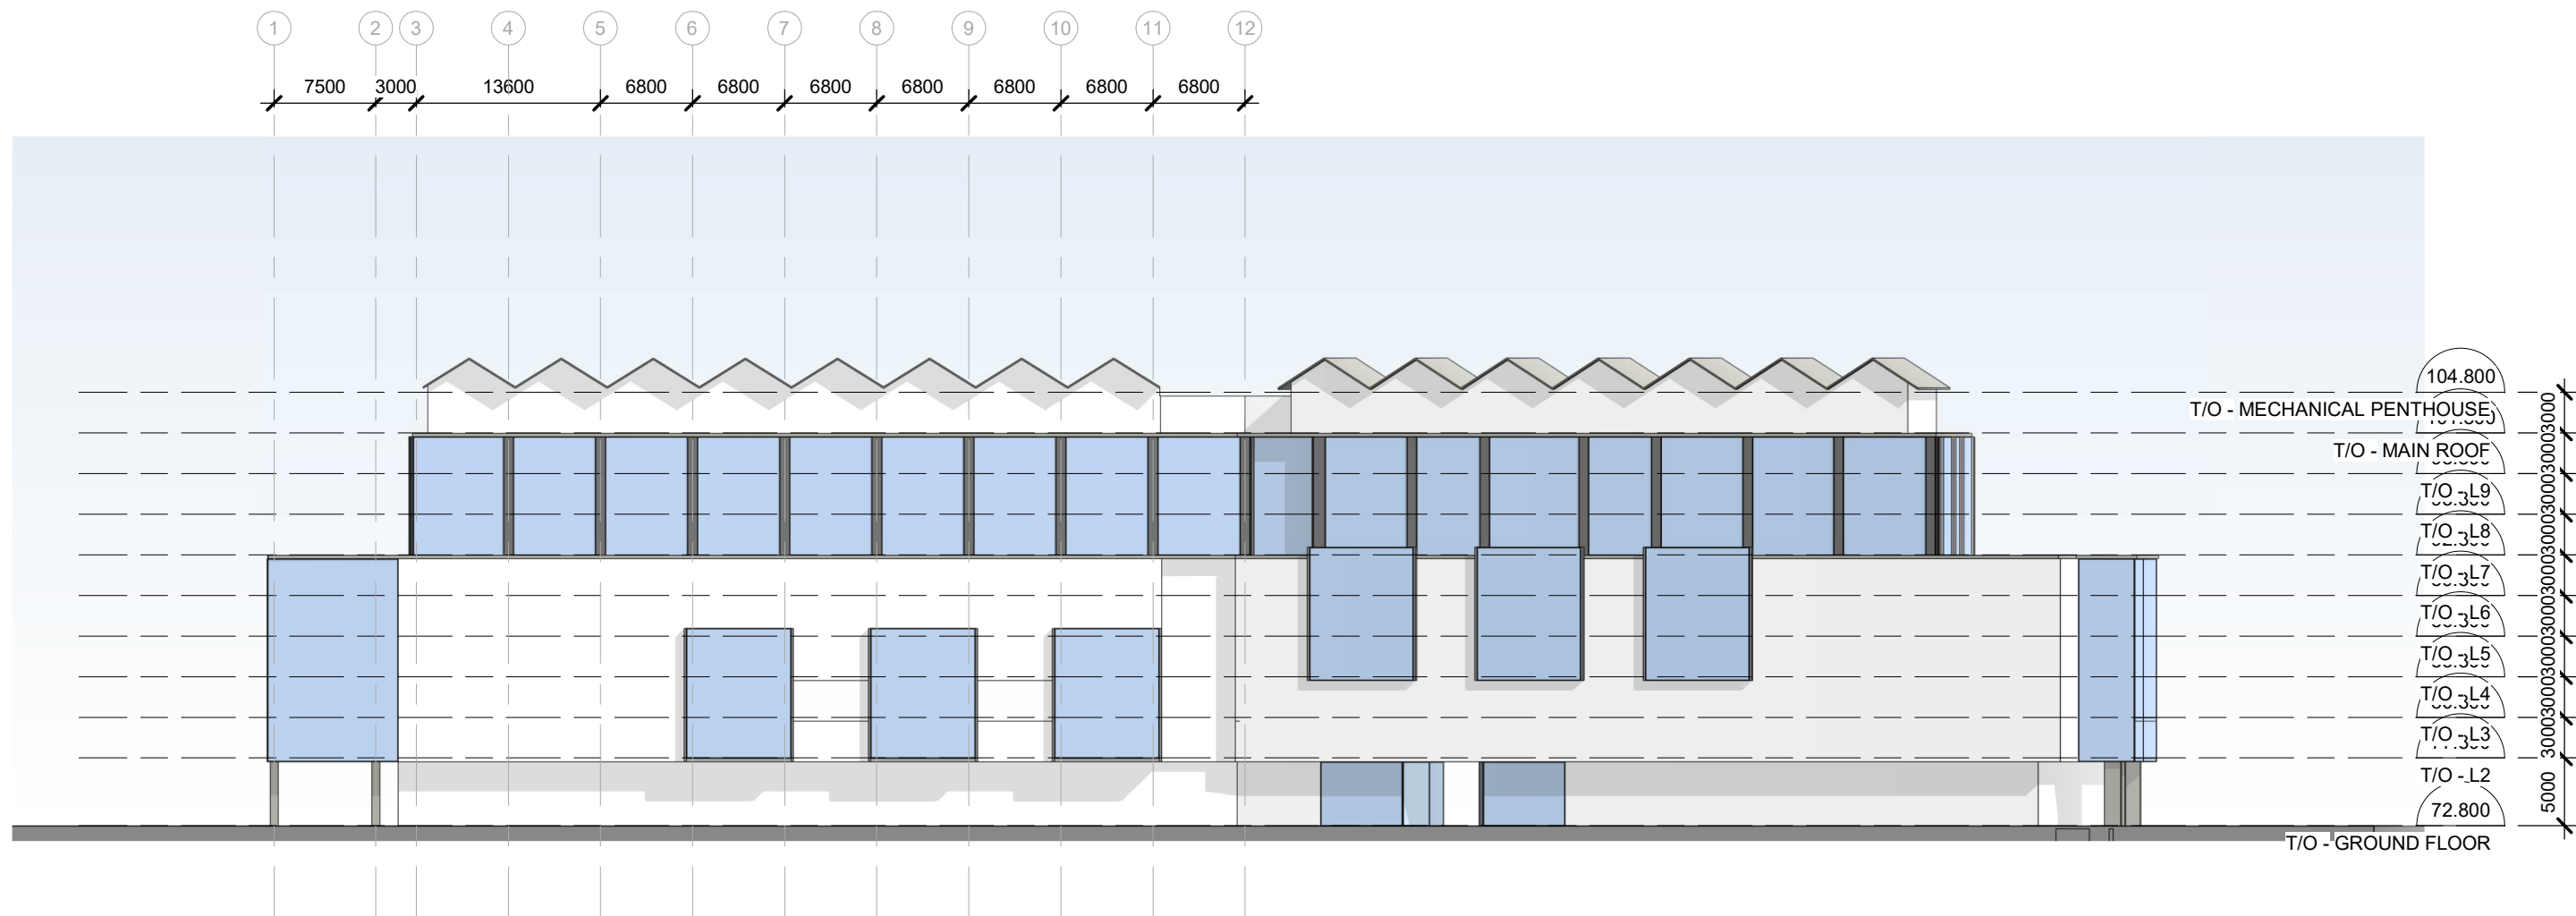


ISSUED FOR OPA/ ZBLA SUBMISISON DEC 12, 2025

rla/architecture

WEST ANGLED BUILDING ELEVATION
SCALE: 1 : 500
DATE: 2025-12-11

1867 ALTA VISTA
1867 Alta Vista Drive, Ottawa, Ontario

DRAWN BY
LS
SHEET #
D201
PROJ. No. 2516

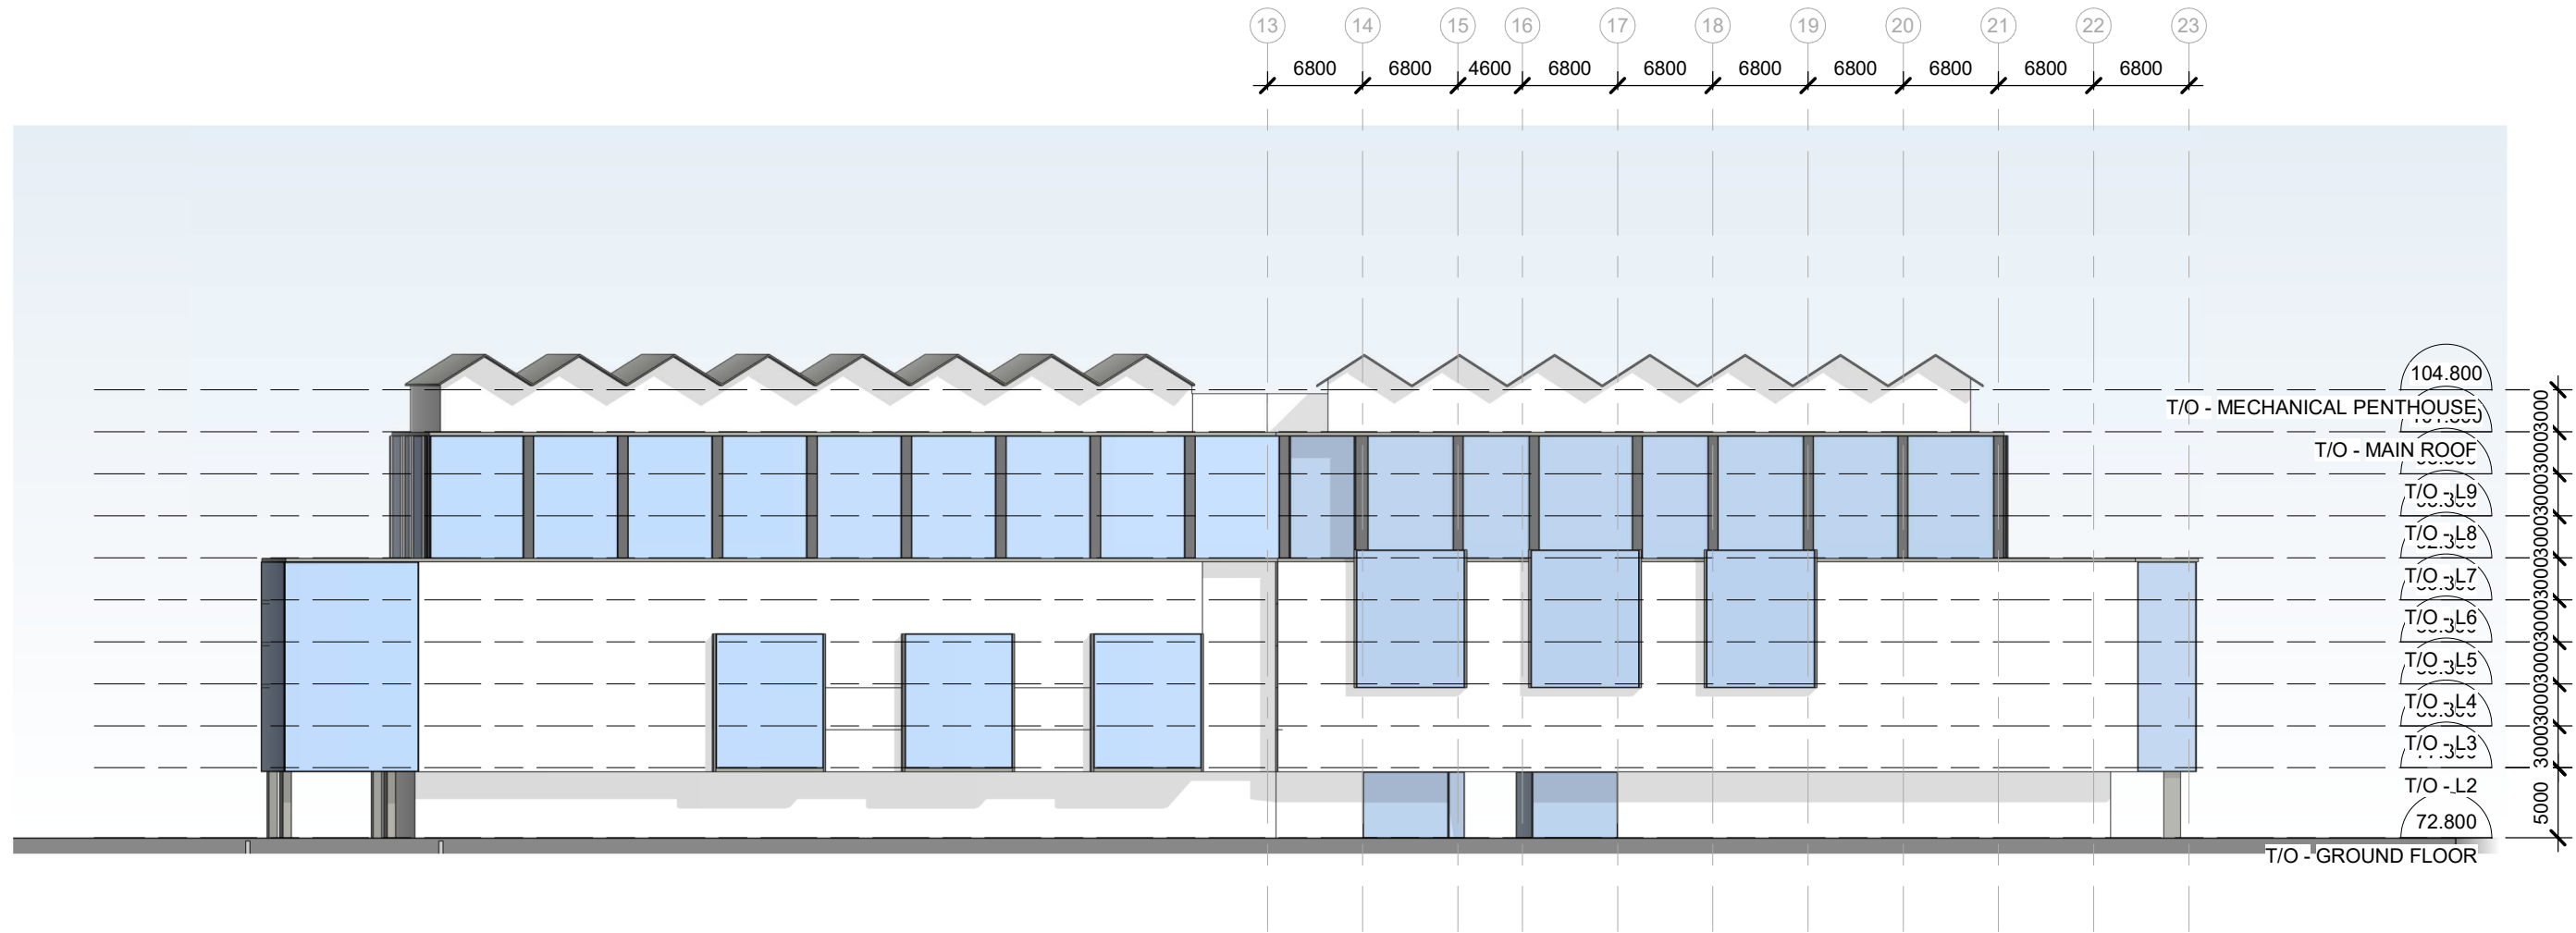


ISSUED FOR OPA/ ZBLA SUBMISISON DEC 12, 2025

rla / architecture


WEST BUILDING ELEVATION
SCALE: 1 : 500
DATE: 2025-12-11

1867 ALTA VISTA
1867 Alta Vista Drive, Ottawa, Ontario


DRAWN BY
LS
SHEET #
D202
PROJ. No. 2516

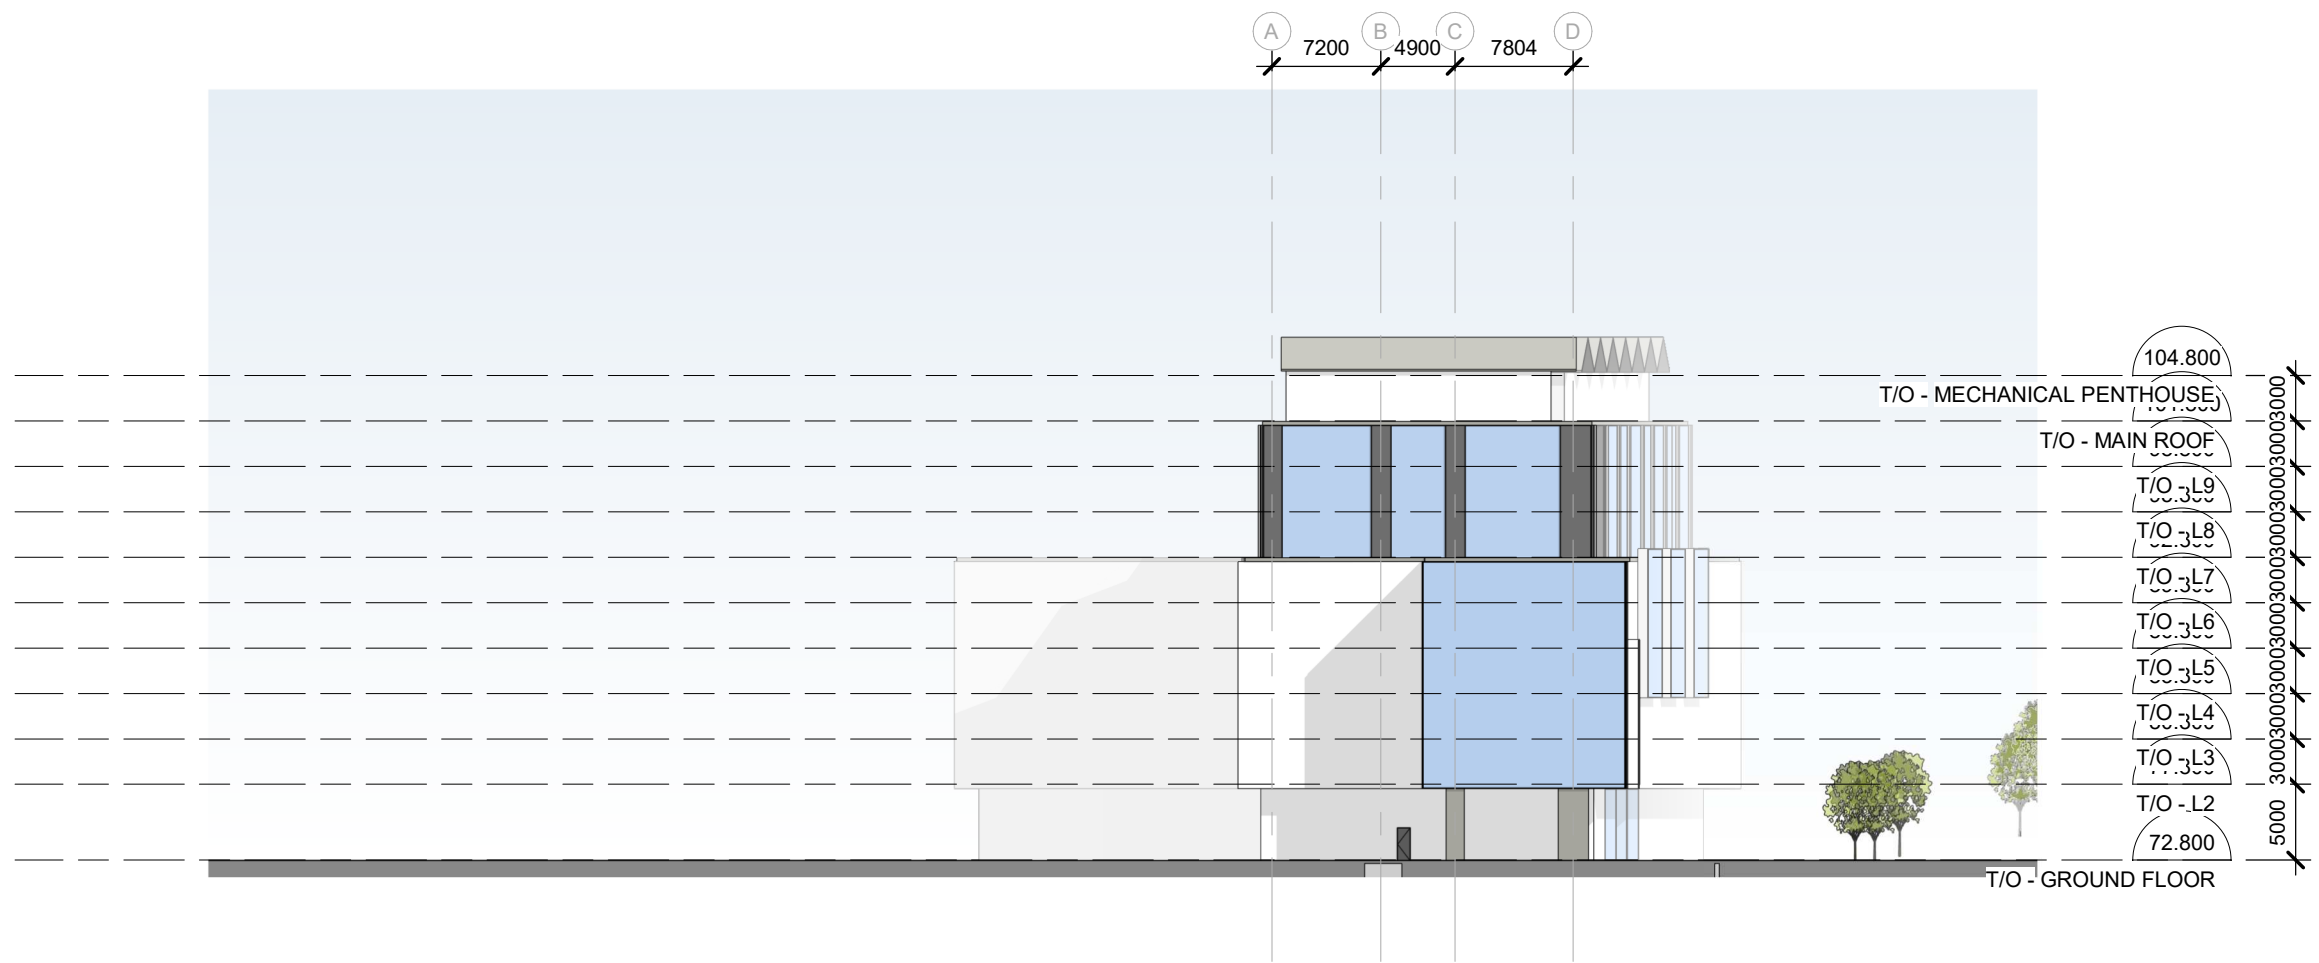

ISSUED FOR OPA/ ZBLA SUBMISISON DEC 12, 2025

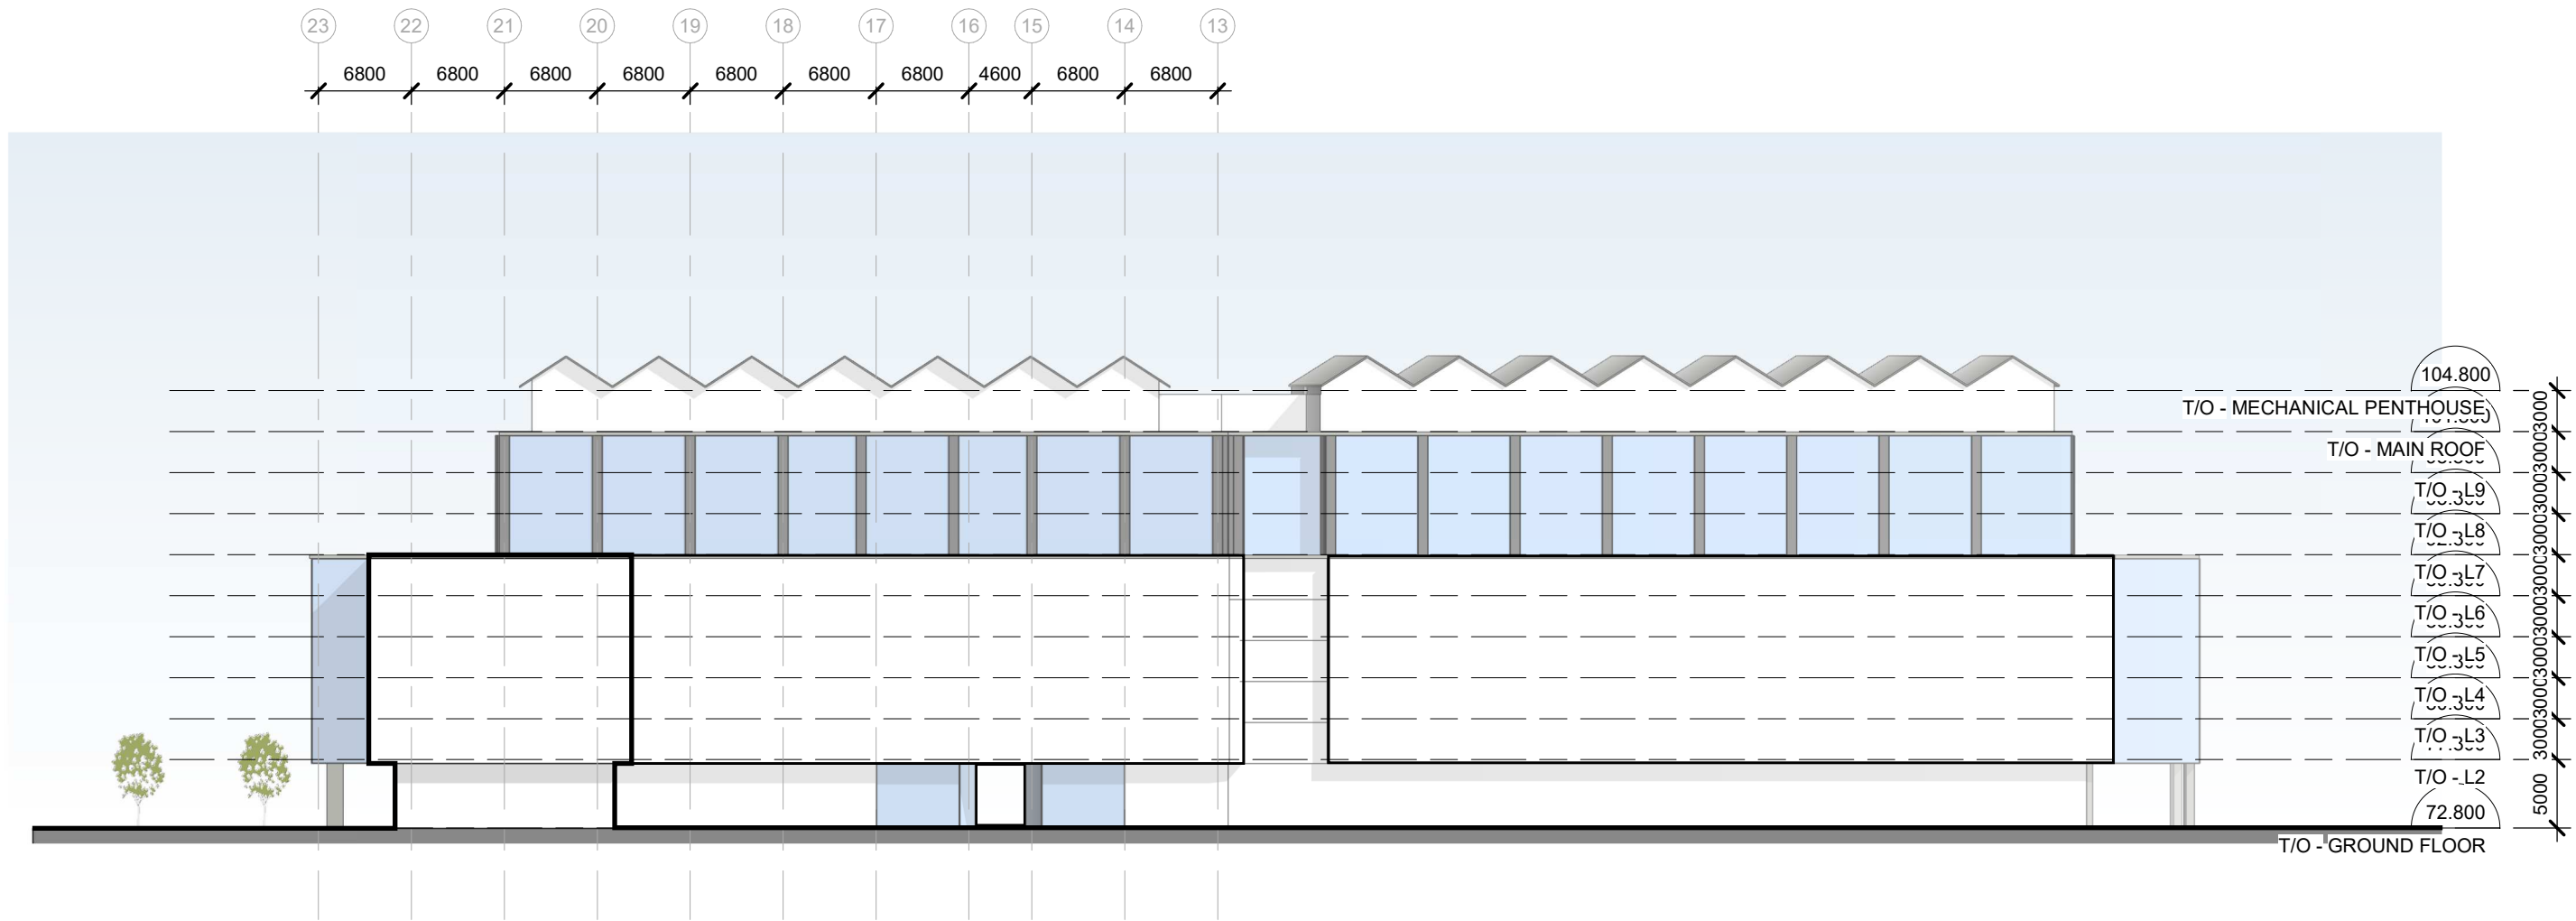

ISSUED FOR OPA/ ZBLA SUBMISISON DEC 12, 2025

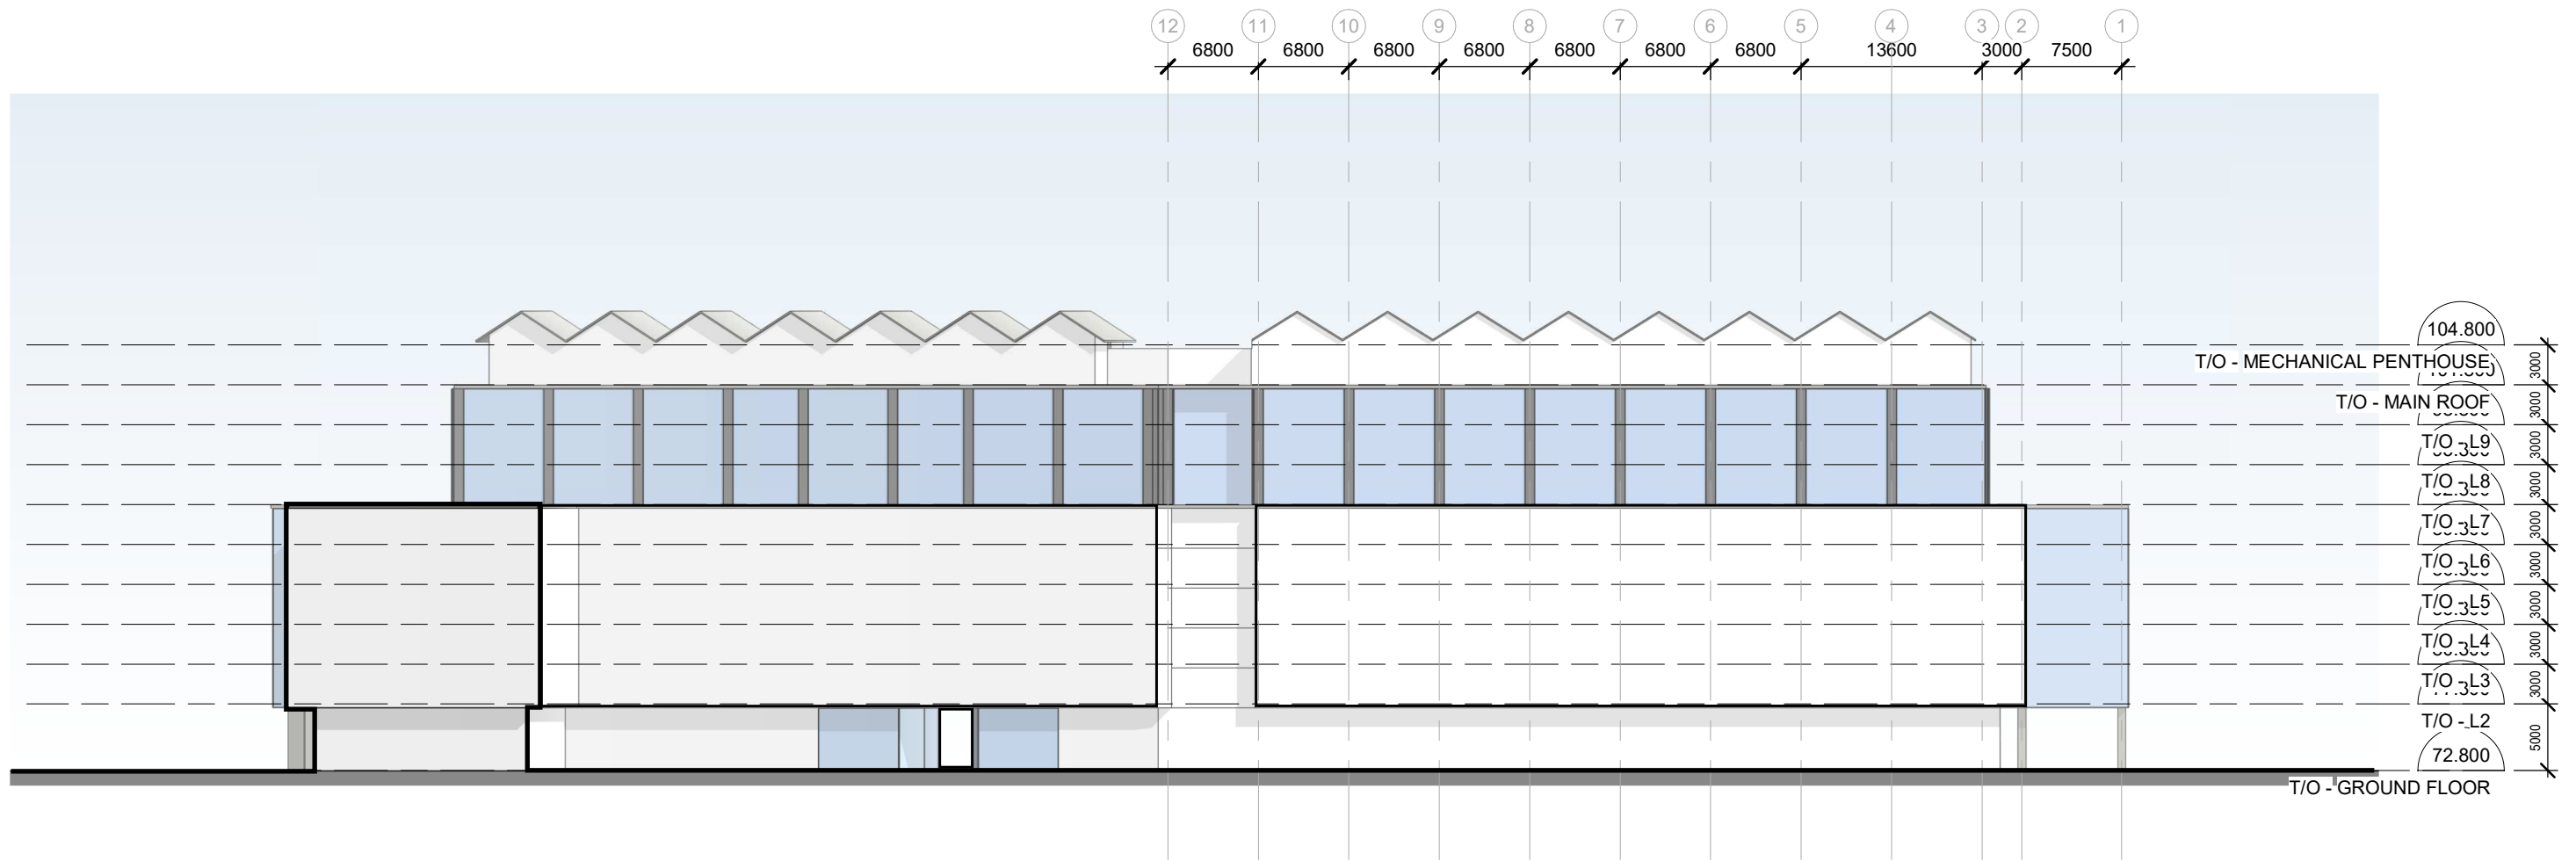


ISSUED FOR OPA/ ZBLA SUBMISISON DEC 12, 2025

rla / architecture

EAST ANGLED BUILDING ELEVATION
SCALE: 1 : 500
DATE: 2025-12-11

1867 ALTA VISTA
1867 Alta Vista Drive, Ottawa, Ontario

DRAWN BY
LS
SHEET #
D205
PROJ. No. 2516

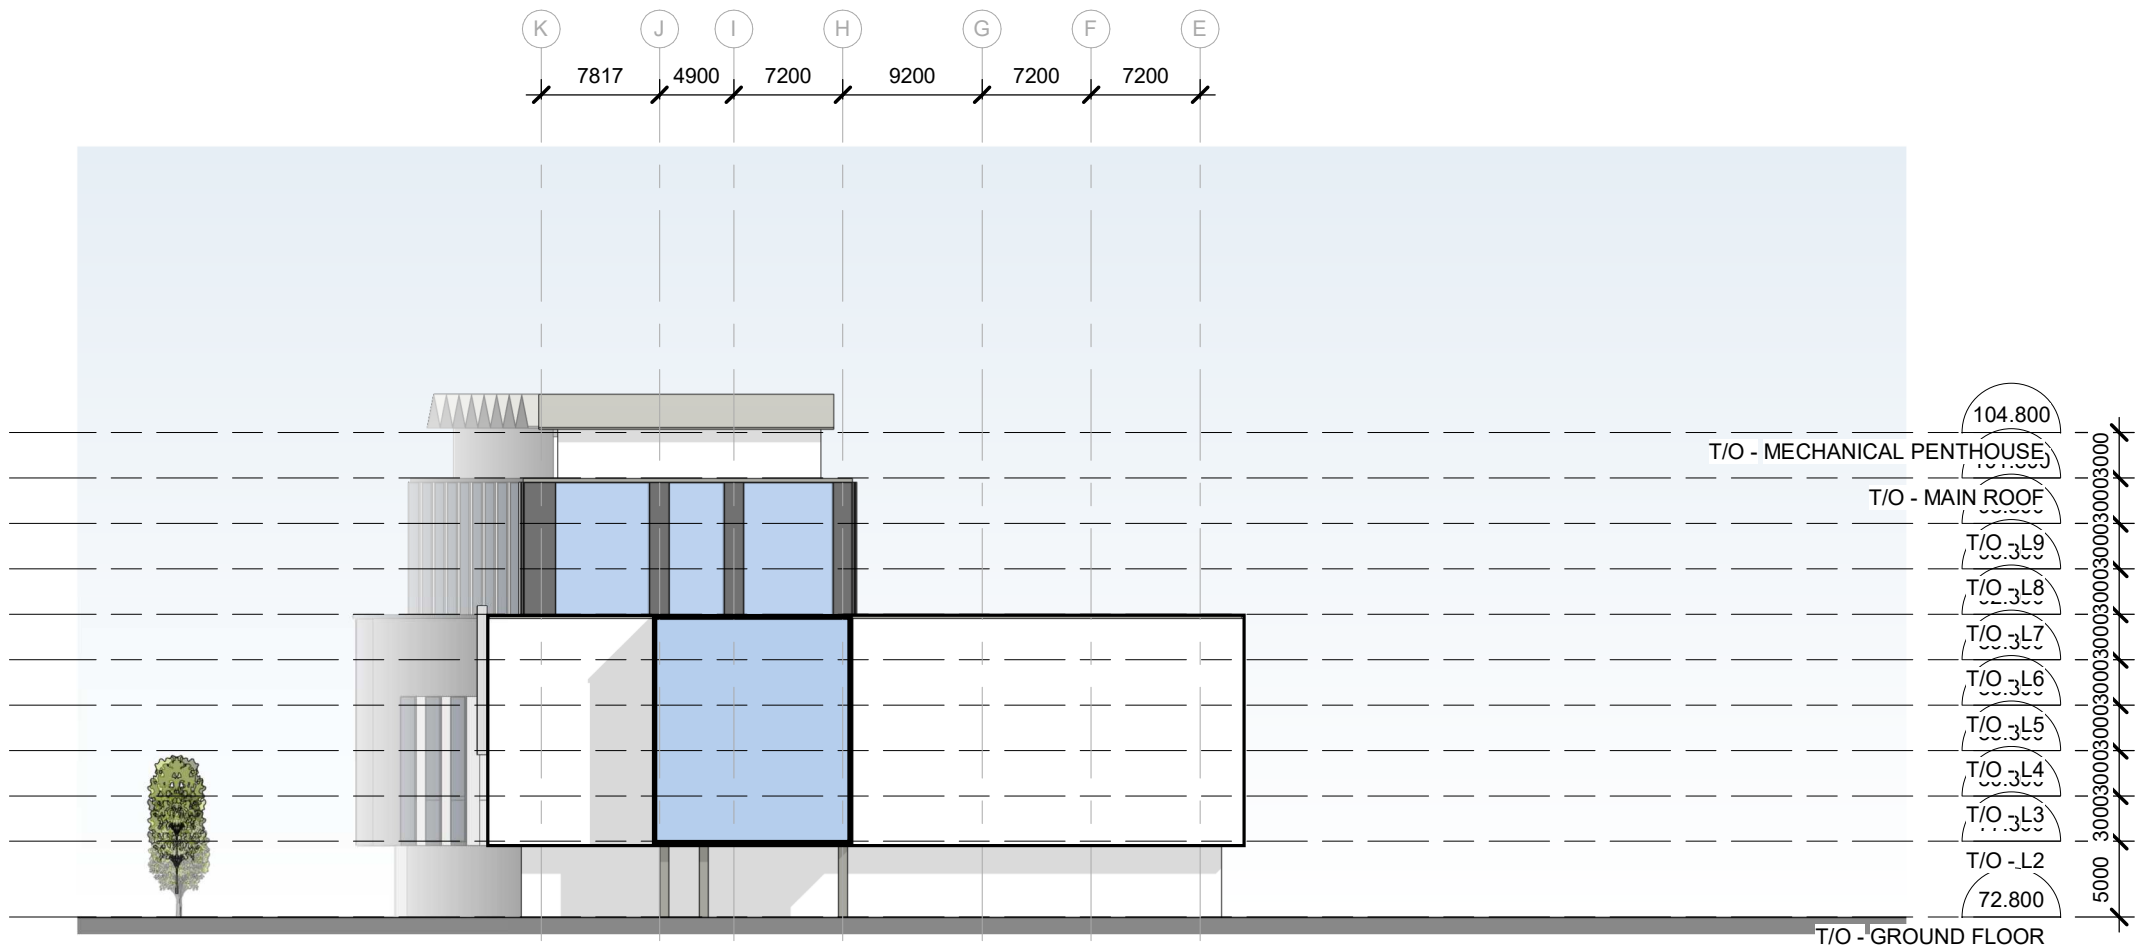

ISSUED FOR OPA/ ZBLA SUBMISISON DEC 12, 2025

rla / architecture

SOUTH BUILDING ELEVATION
SCALE: 1 : 500
DATE: 2025-12-11

1867 ALTA VISTA
1867 Alta Vista Drive, Ottawa, Ontario

DRAWN BY
LS
SHEET #
D206
PROJ. No. 2516