


W:\active\160401986\design\drawing\160401986-DB.dwg
2026/01/27 11:02 AM By: Gills, Sheridan

ORIGINAL SHEET - ANSI B

Legend

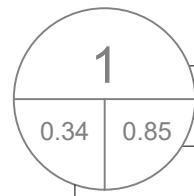


AREA ID

RUNOFF COEFFICIENT (NOTE PREDEVELOPMENT
MAX C=0.50 USED FOR CALCULATIONS BASED
ON CITY STORM CRITERIA)

STORM DRAINAGE AREA ha.

EXISTING STORM DRAINAGE BOUNDARY

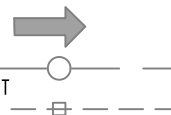

EXISTING DIRECTION OF OVERLAND FLOW


EXISTING STORM SEWER

EXISTING CATCHBASIN

Client/Project
1000147699
340 PARKDALE AVENUE

Figure No.
3.0

Title
EXISTING STORM DRAINAGE PLAN

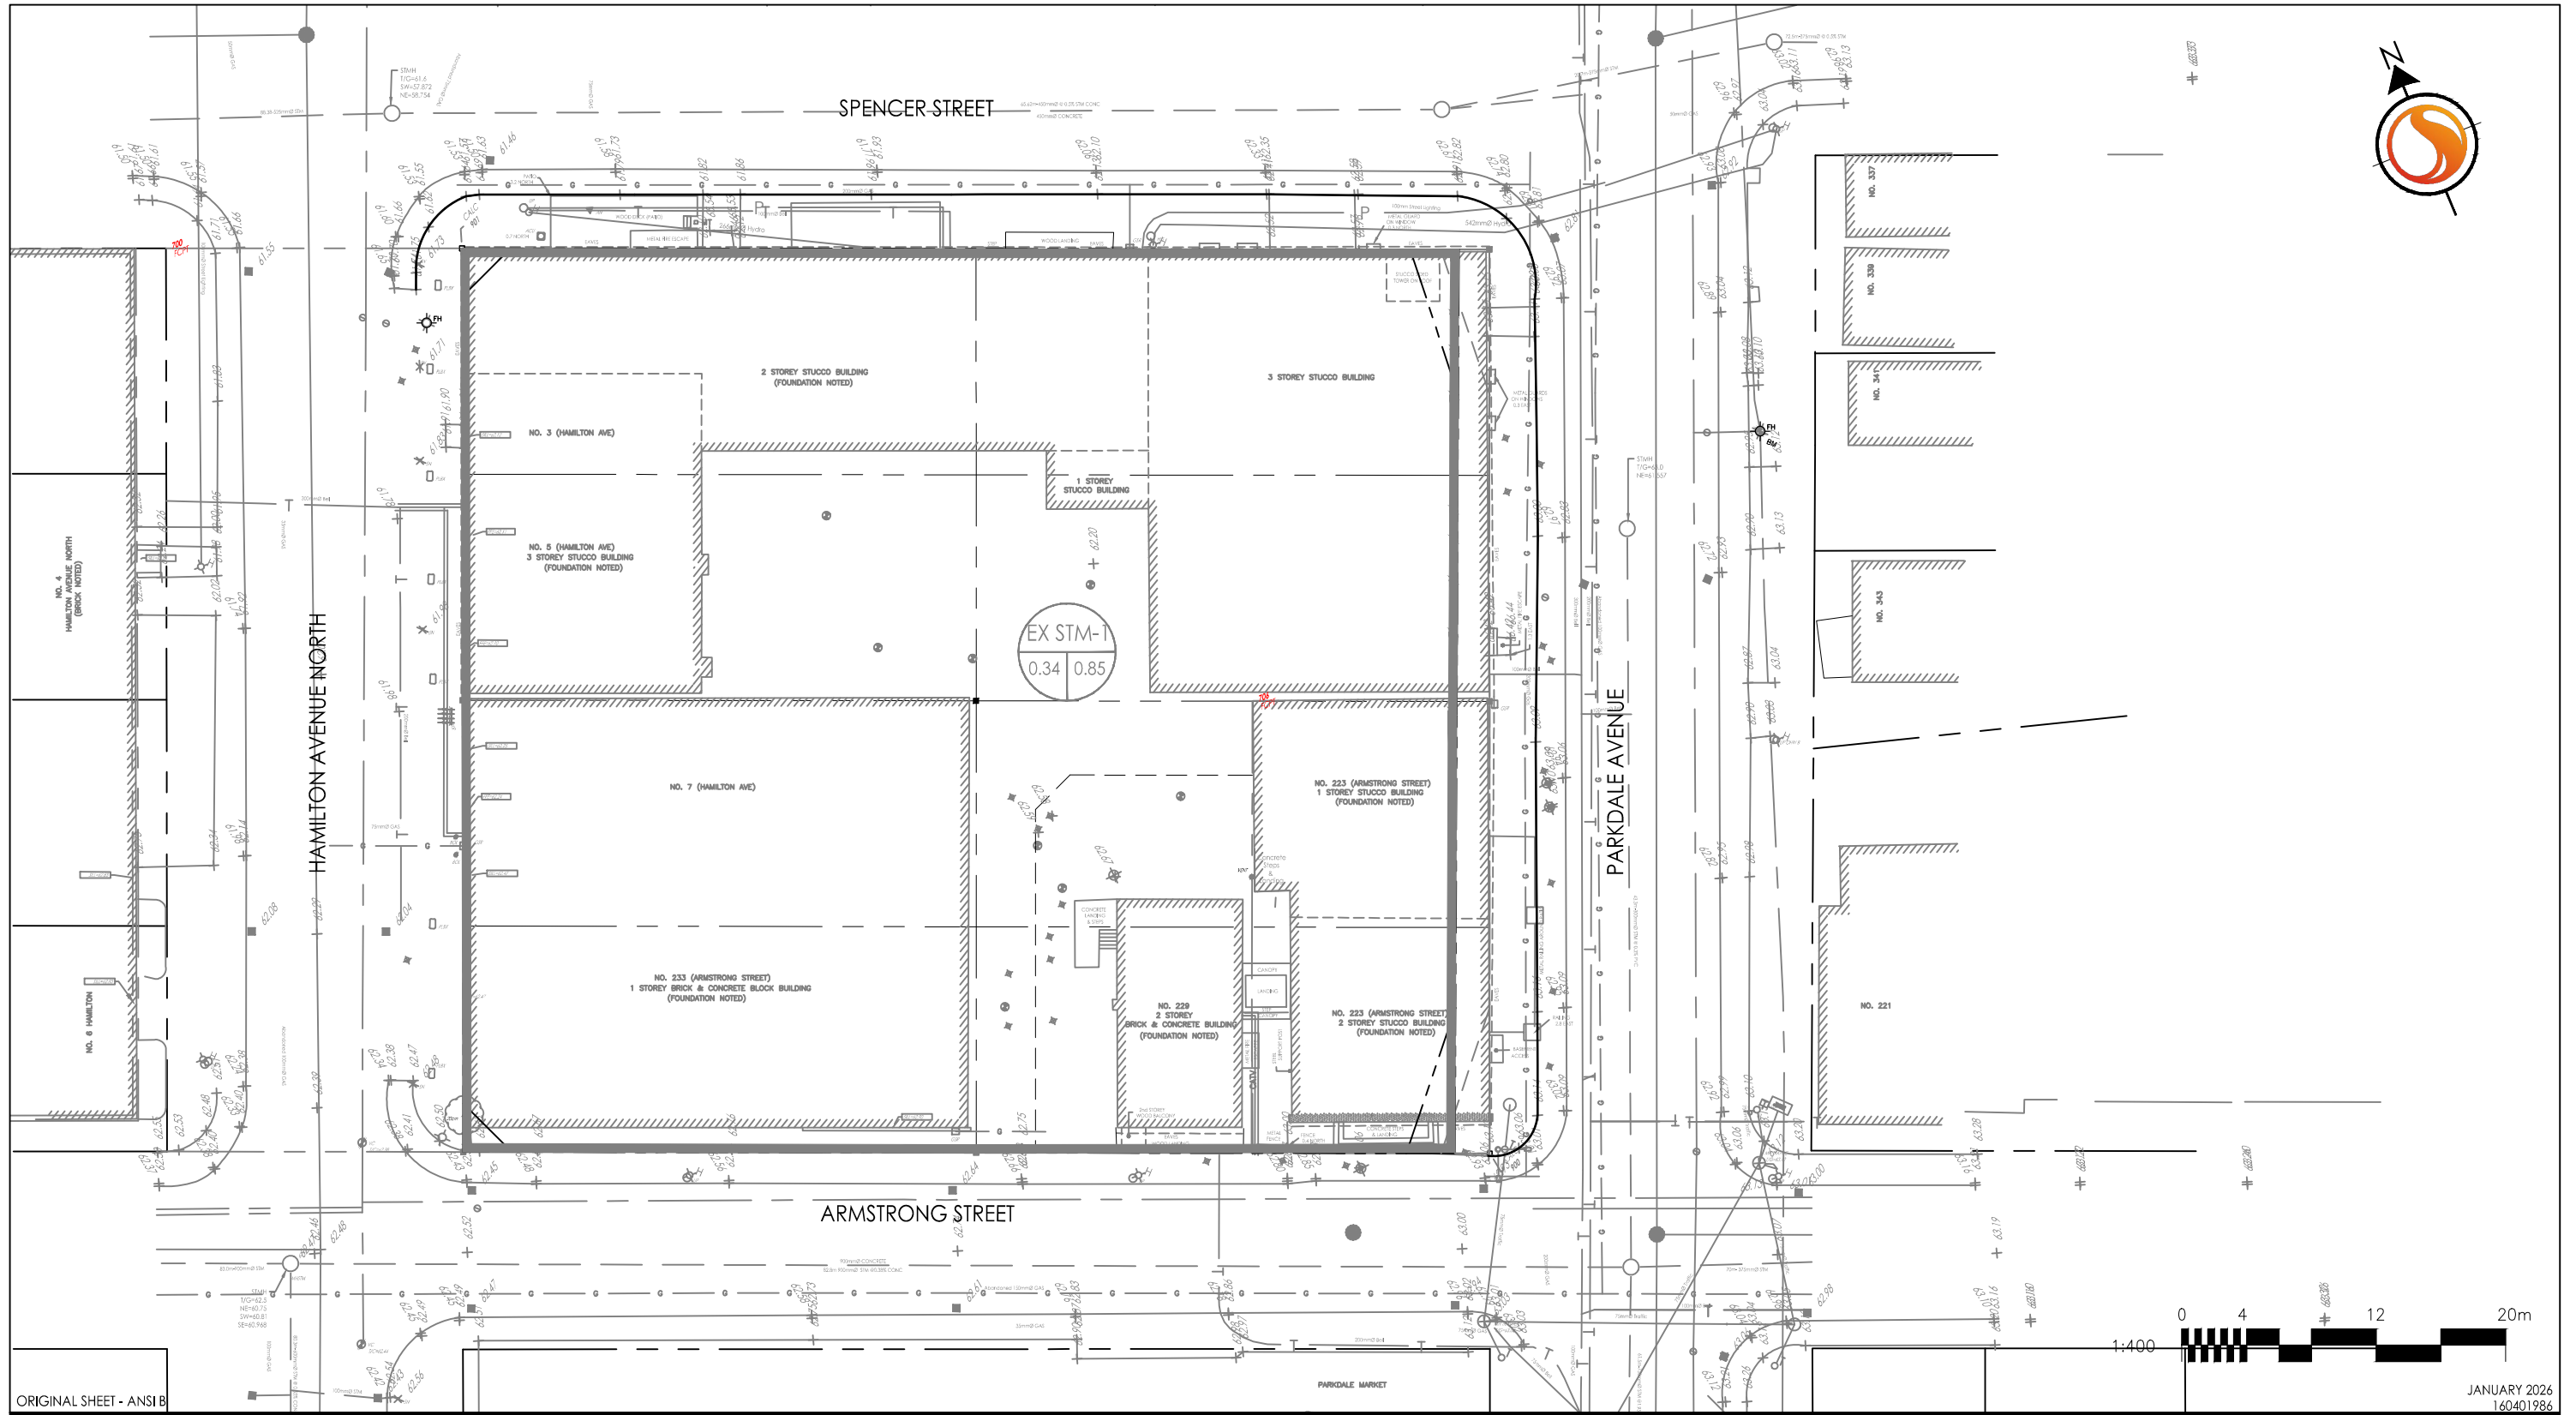

JANUARY 2026
160401986