


EAST ELEVATION ALONG - KIRKWOOD AVENUE

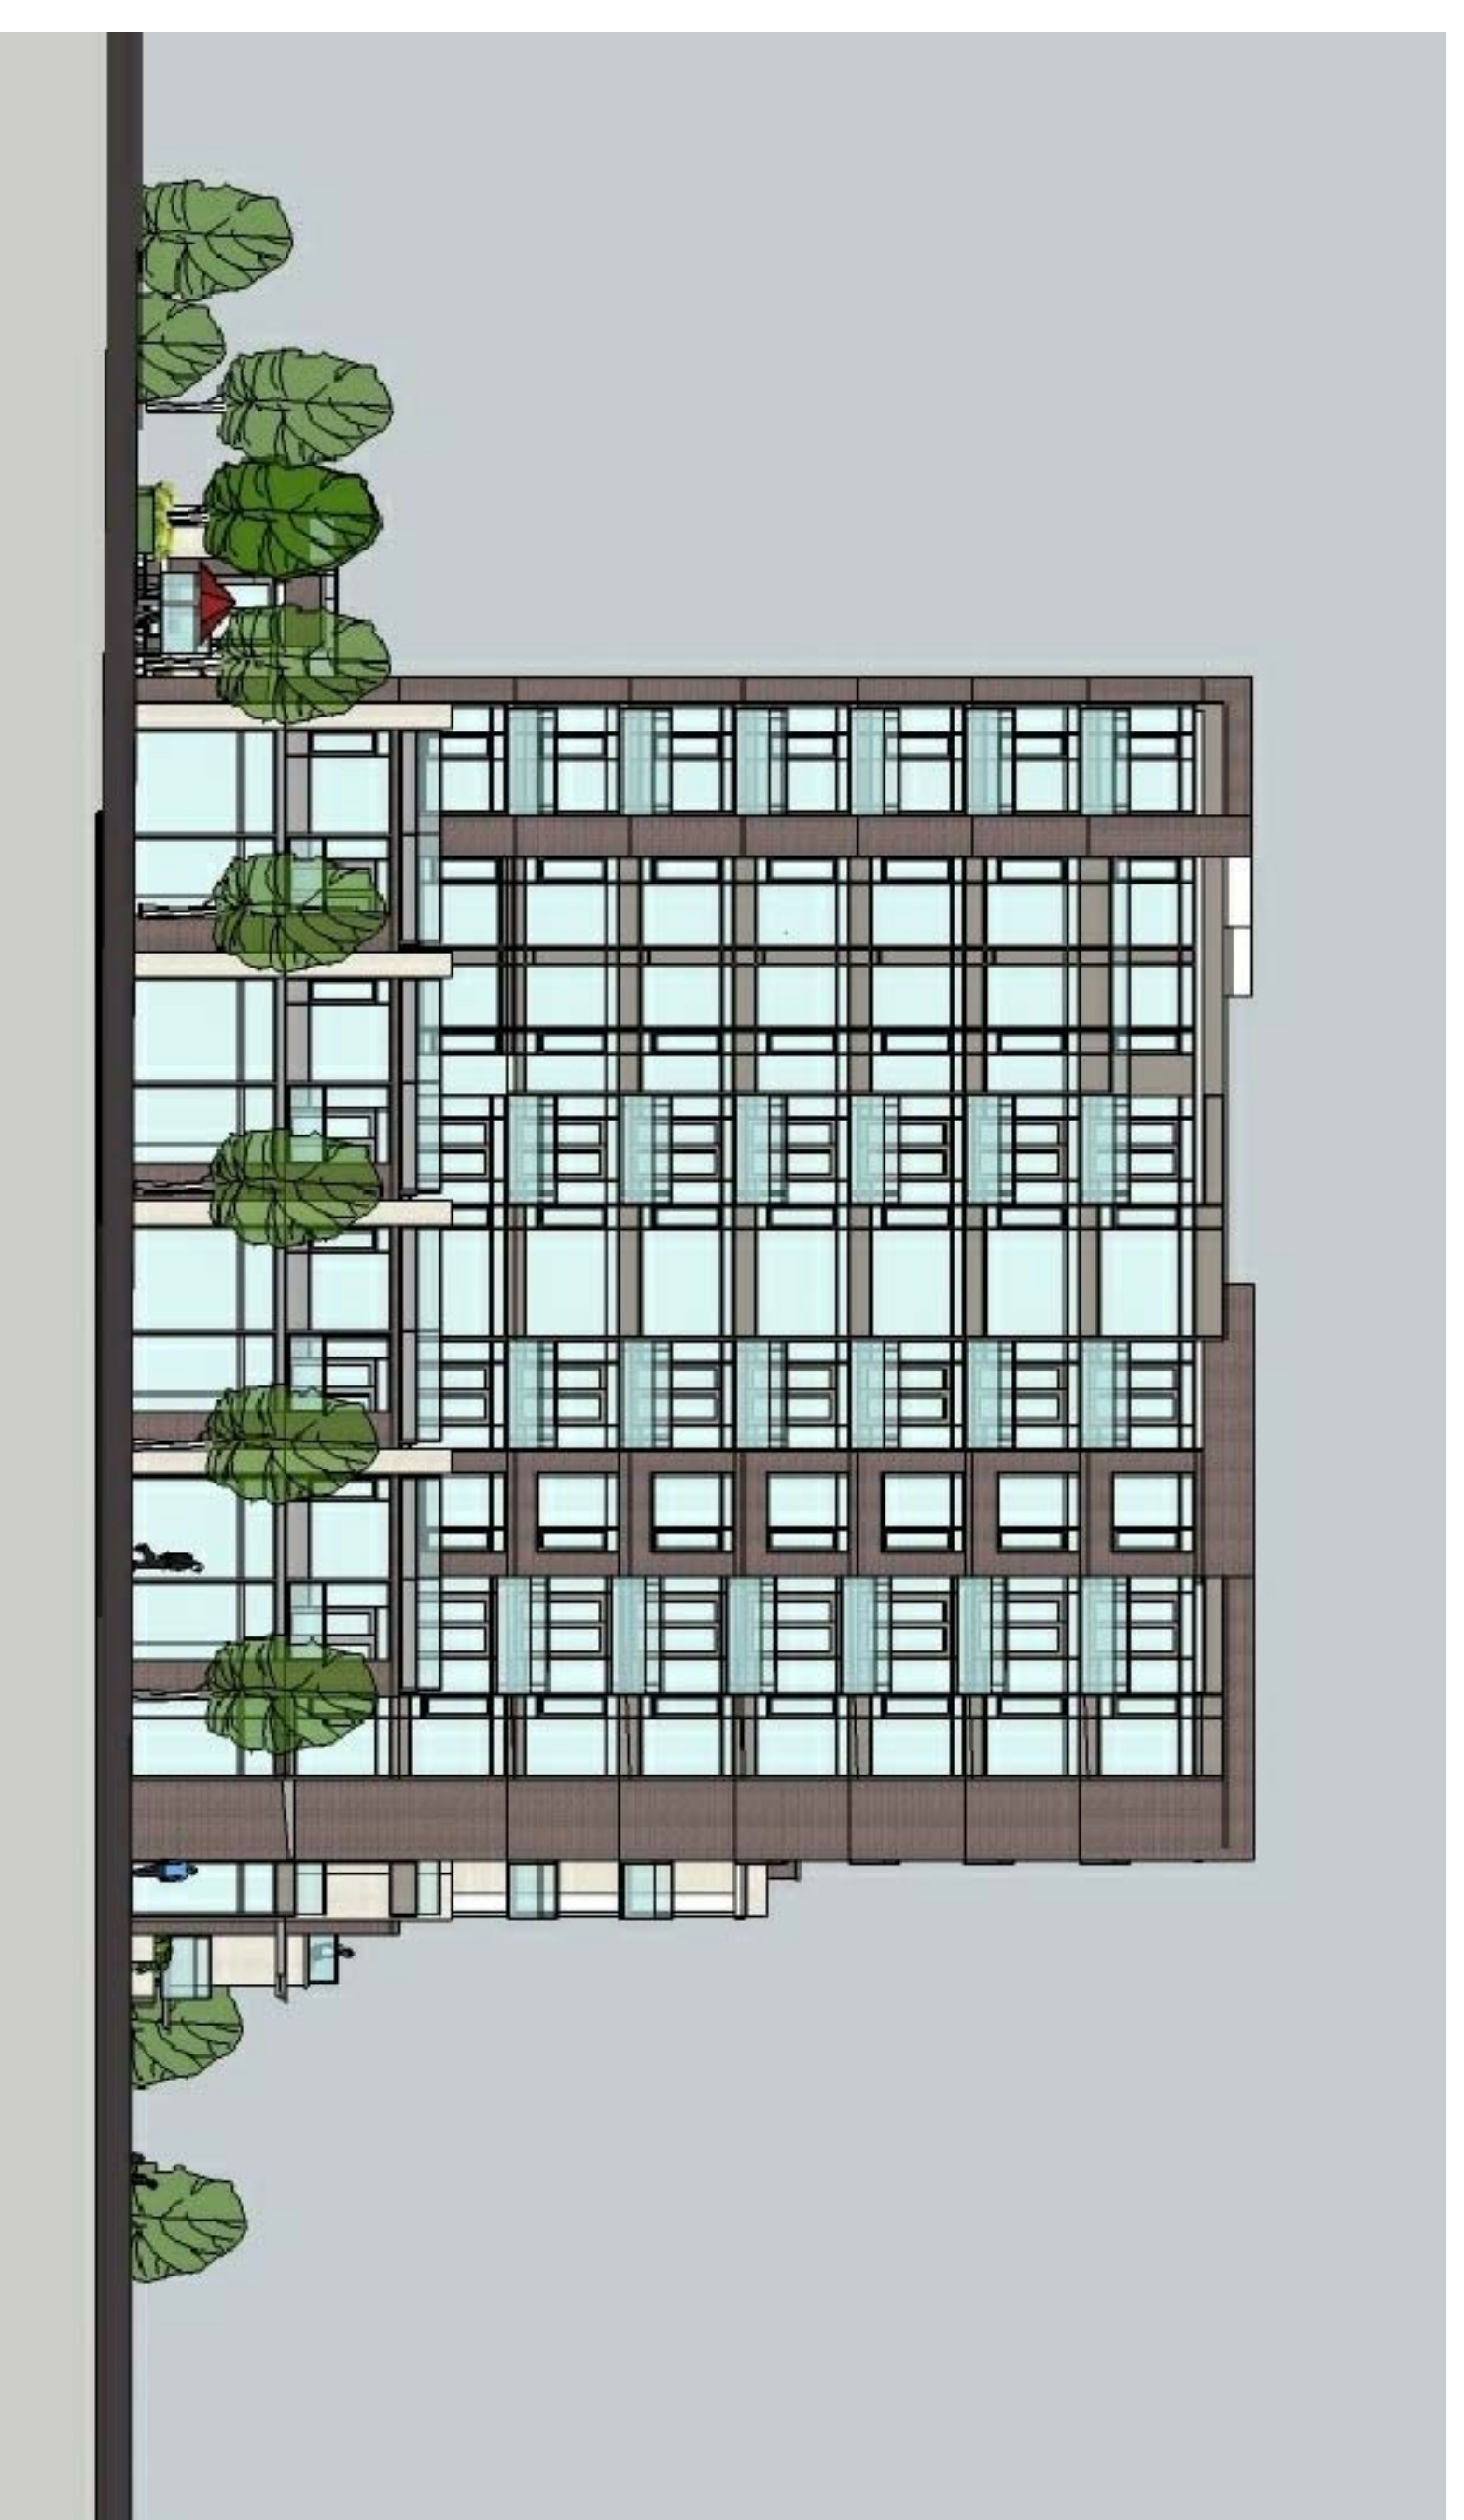

SOUTH ELEVATION - ALONG RICHMOND ROAD

RODERICK LAHEY
ARCHITECT INC

ELEVATION



175 RICHMOND ROAD
OTTAWA ONTARIO

