




1 TYPICAL PATHWAY BLOCK
SCALE: 1:50

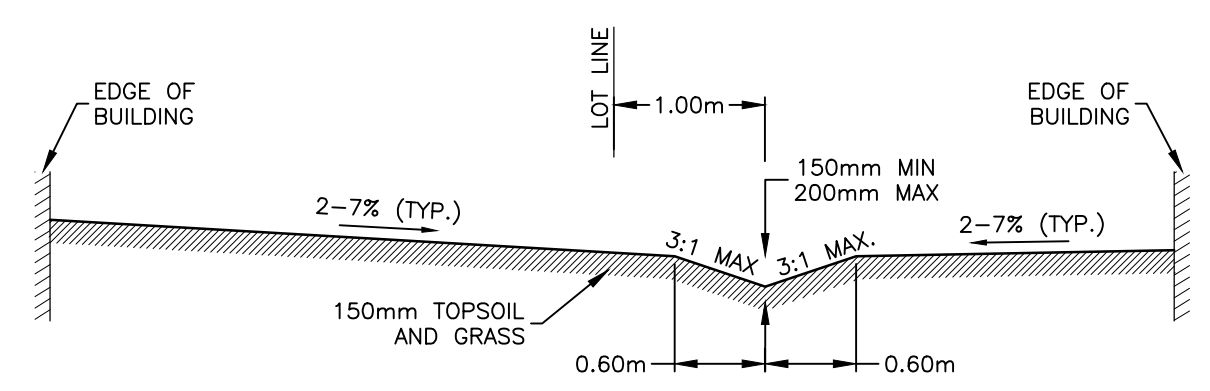


4 TYPICAL REAR YARD SECTION
SCALE: 1:50

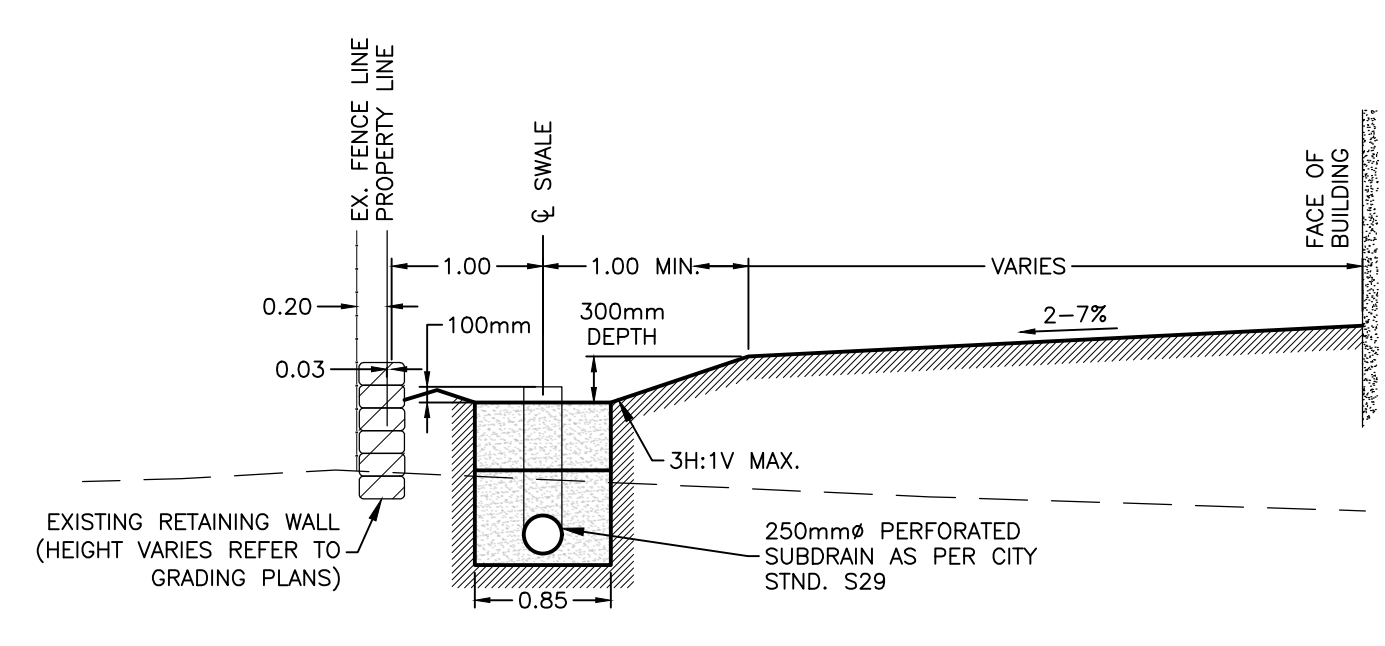


7 TYPICAL REAR YARD SECTION
NORTH PROPERTY LINE c/w RETAINING WALL
SCALE: 1:50

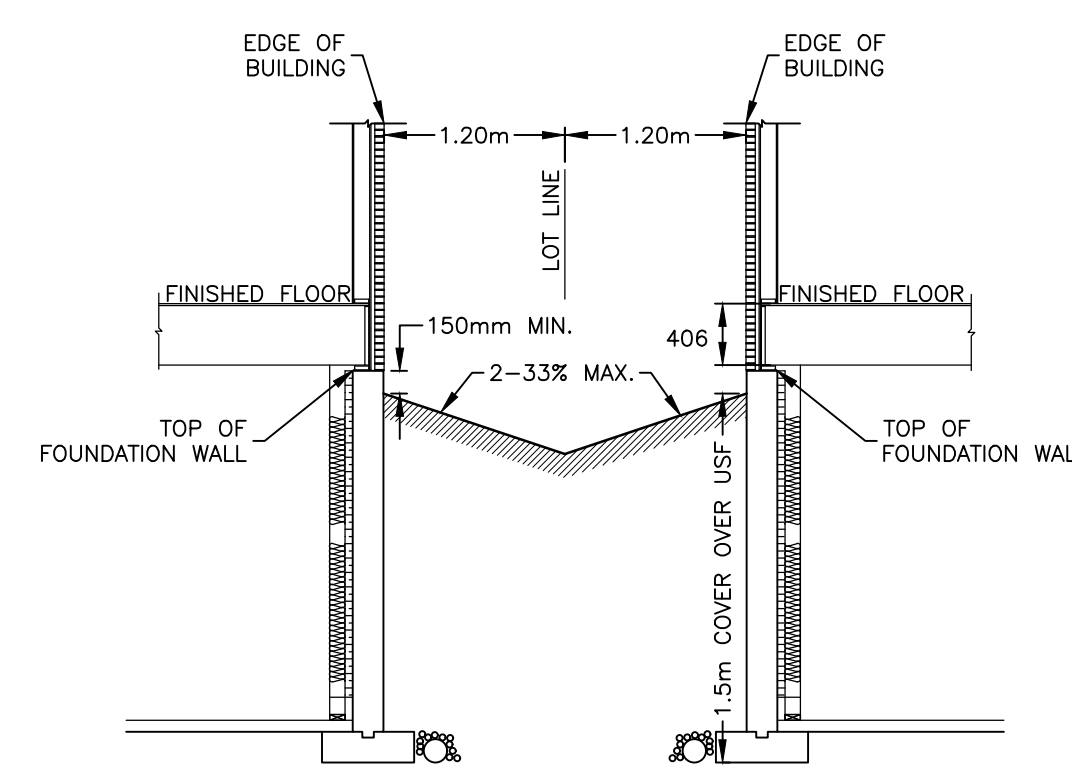


2 TYPICAL SIDE YARD SECTION
SCALE: 1:50

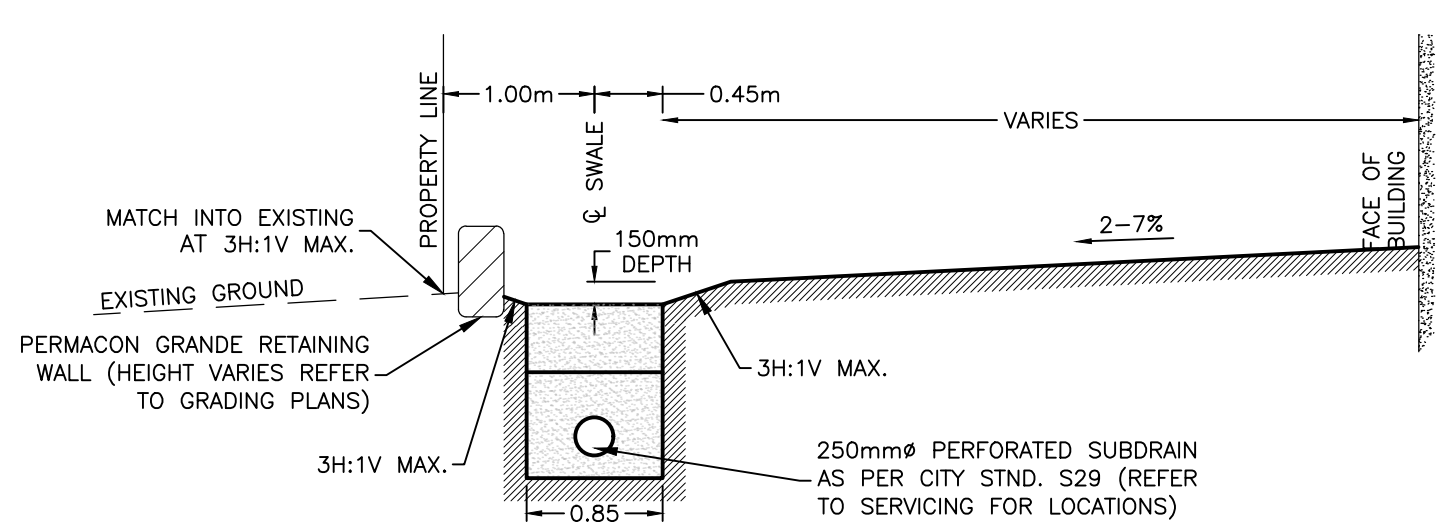


5 TYPICAL REAR YARD SECTION
WEST PROPERTY LINE c/w RETAINING WALL
SCALE: 1:50

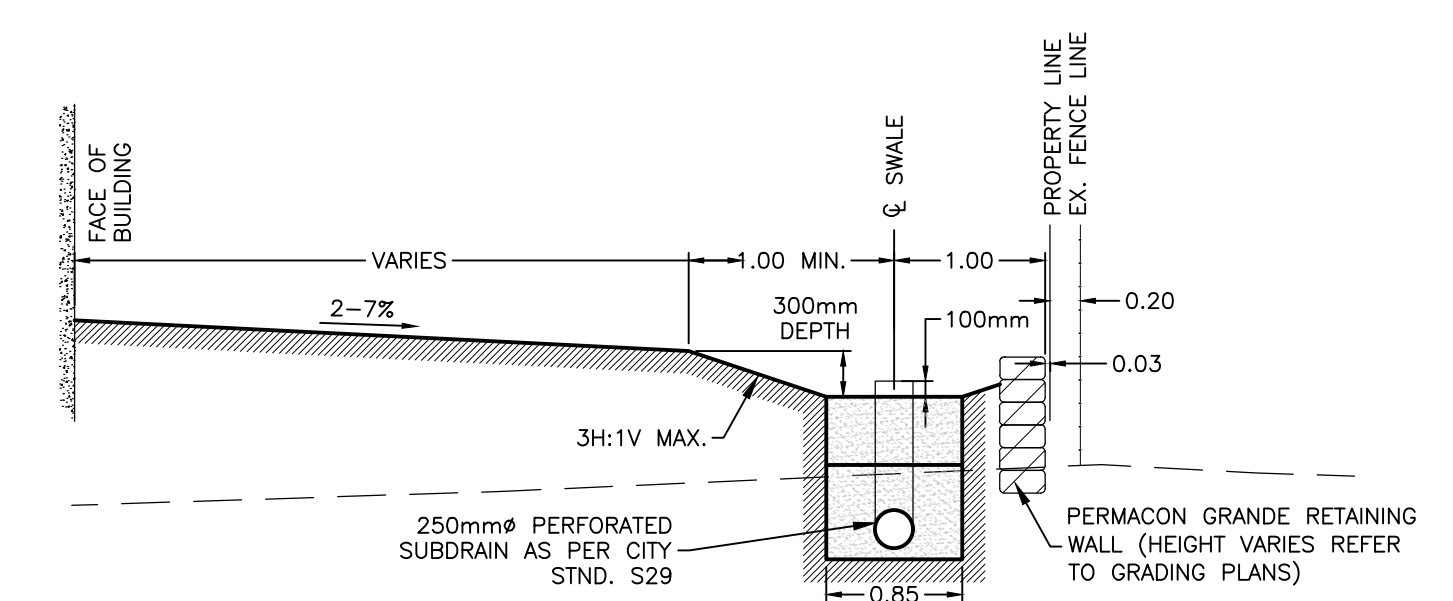


8 TYPICAL REAR YARD SECTION
EAST PROPERTY LINE c/w RETAINING WALL
SCALE: 1:50

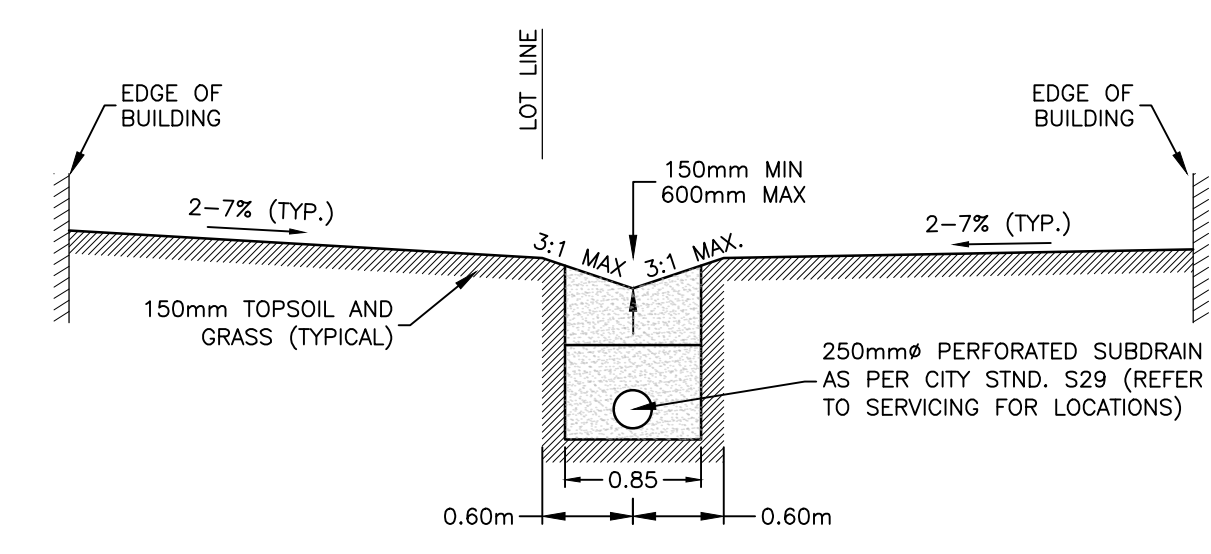

3 TYPICAL REAR YARD SECTION
c/w INFILTRATION TRENCH SUBDRAIN
SCALE: 1:50

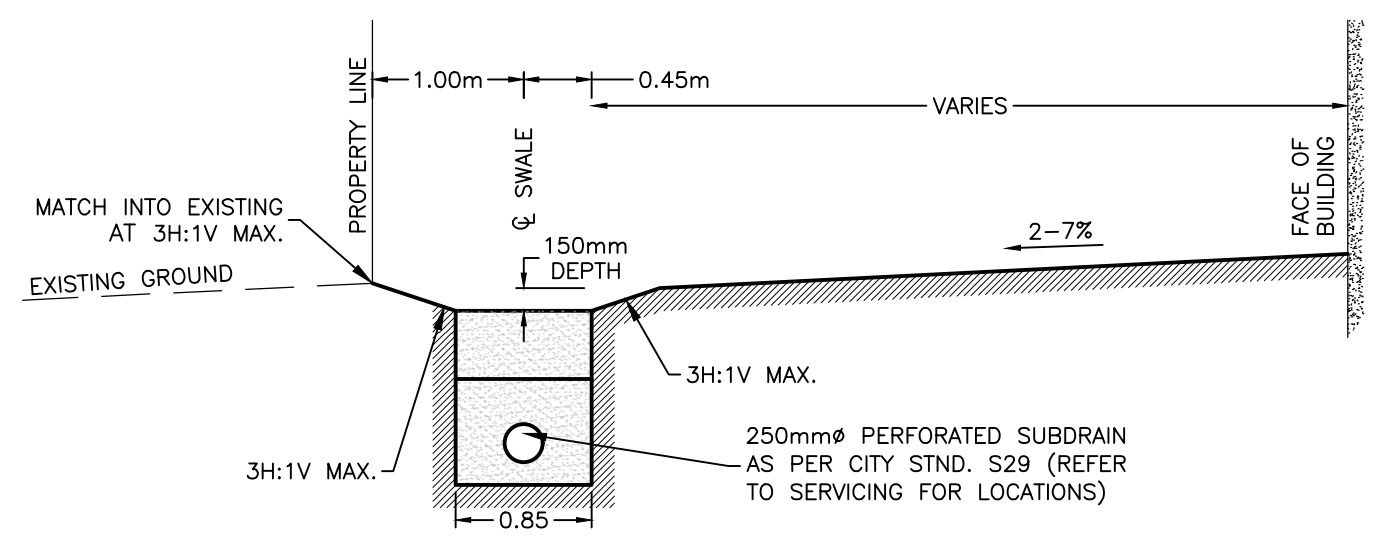

6 TYPICAL REAR YARD SECTION
WEST PROPERTY LINE c/w INFILTRATION TRENCH
SCALE: 1:50

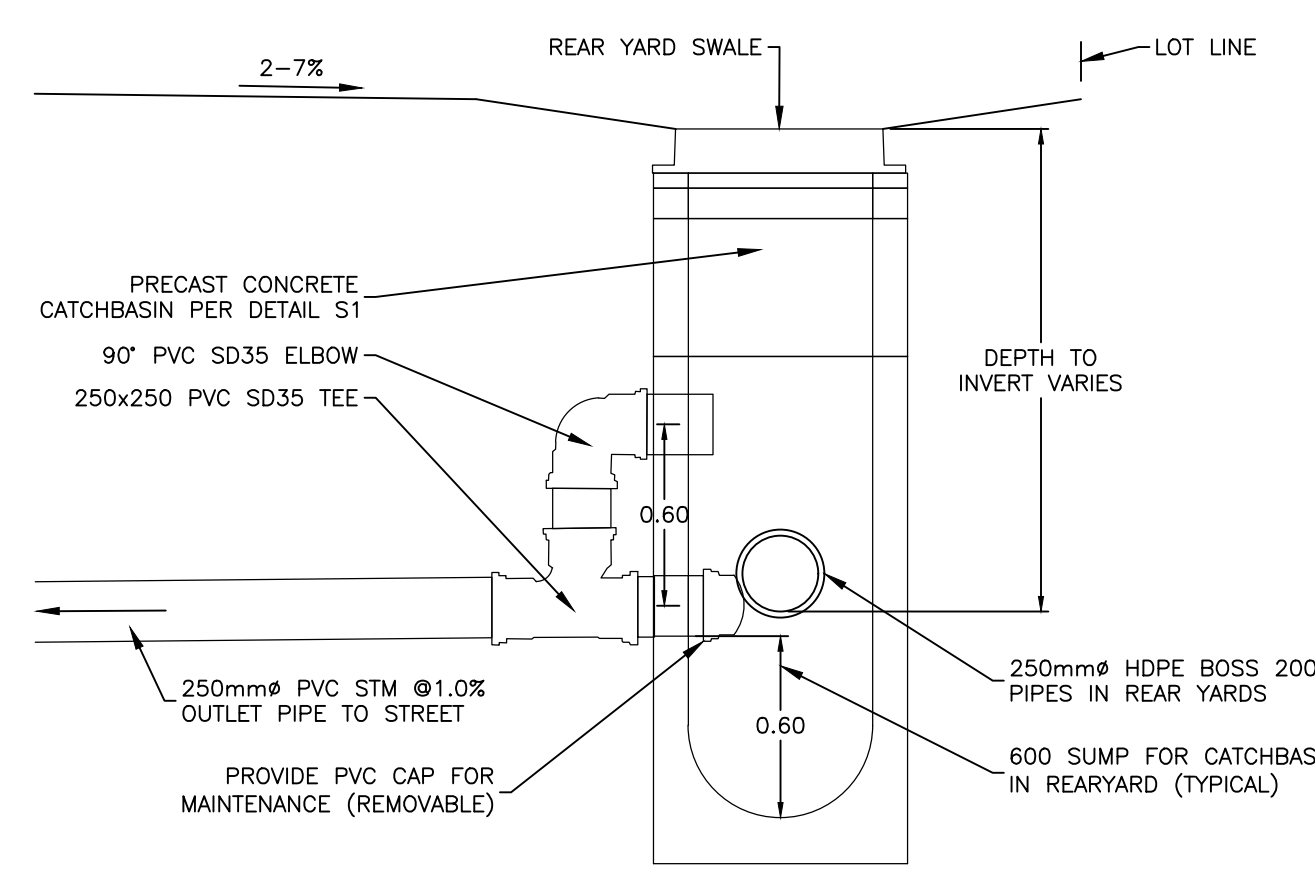



REAR YARD CATCHBASIN DETAIL
SCALE: 1:25

CAUTION
THE POSITION OF ALL POLE LINES, CONDUITS, WATERMANS, SEWERS AND OTHER UNDERGROUND AND OVERGROUND UTILITIES AND STRUCTURES IS NOT NECESSARILY SHOWN ON THE CONTRACT DRAWINGS, AND WHERE SHOWN, THE ACCURACY OF THE POSITION OF SUCH UTILITIES AND STRUCTURES IS NOT GUARANTEED. BEFORE STARTING WORK, DETERMINE THE EXACT LOCATION OF ALL SUCH UTILITIES AND STRUCTURES AND ASSUME ALL LIABILITY FOR DAMAGE TO THEM.

JOB BENCH MARK JBM ▲
TOP OF HEAD OF MAGNETIC NAIL SET IN SIDE OF CONCRETE SIGN
BASE 0.2± ABOVE GRADE ELEVATION=120.77
NORTHING=5014575.29 EASTING=349007.23

TOPOGRAPHIC INFORMATION
PART OF LOT 12, CONCESSION 12, GEOGRAPHIC TOWNSHIP OF GOULBOURN, CITY OF OTTAWA.
TOPOGRAPHIC INFORMATION PROVIDED BY FAIRHALL MOFFATT & WOODLAND LIMITED O.L.S (TP3882) SURVEY DATED JANUARY 14, 2020.
SITE GRID SYSTEM MTM NAD 83, ZONE 9.

REV	REVISION DESCRIPTION	DATE	BY	APPD
1	ISSUED FOR APPROVAL	05/12/22	SAB	BMT

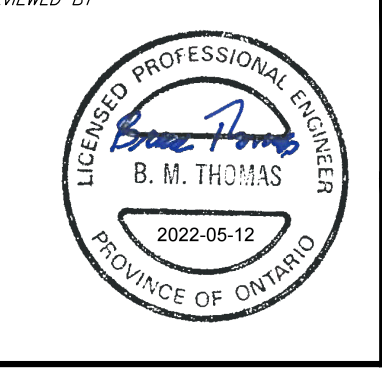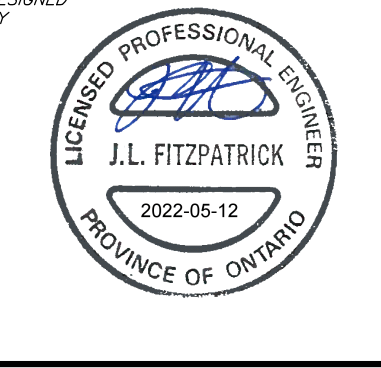

LATITUDE HOMES
1202 CARP ROAD
STITTSVILLE, ON. K2S 1B9

exp.
exp Services Inc.
1-813-688-1899 | 1-613-225-7330
1025 Steeles Avenue East, Unit 100
Oshawa, ON M2B 8H6
Canada
www.exp.com

BASEPLAN	PROJECT
SK	HAZELDEAN HORIZONS
JLF	6171 HAZELDEAN ROAD
BMT	OTTAWA, ONTARIO.
SK	DETAIL SHEET 2
JLF	TYPICAL SECTIONS
BMT	

PROJECT No. 258780
SURVEY 238800-FMW
DATE 24/07/20
DRAWING No. C701

Drawings: V:\proj\2022\258780-0000\exp\2022-05-12\258780-0000\258780-0000.dwg
 User: jlf
 Date: 2022-05-12 10:10:10 AM
 Plot: 2022-05-12 10:10:10 AM
 Plotter: HP DesignJet T1100