


GP CISTERNS PLAN

<div[](https://img.tinypic.com/25zv90s.png)

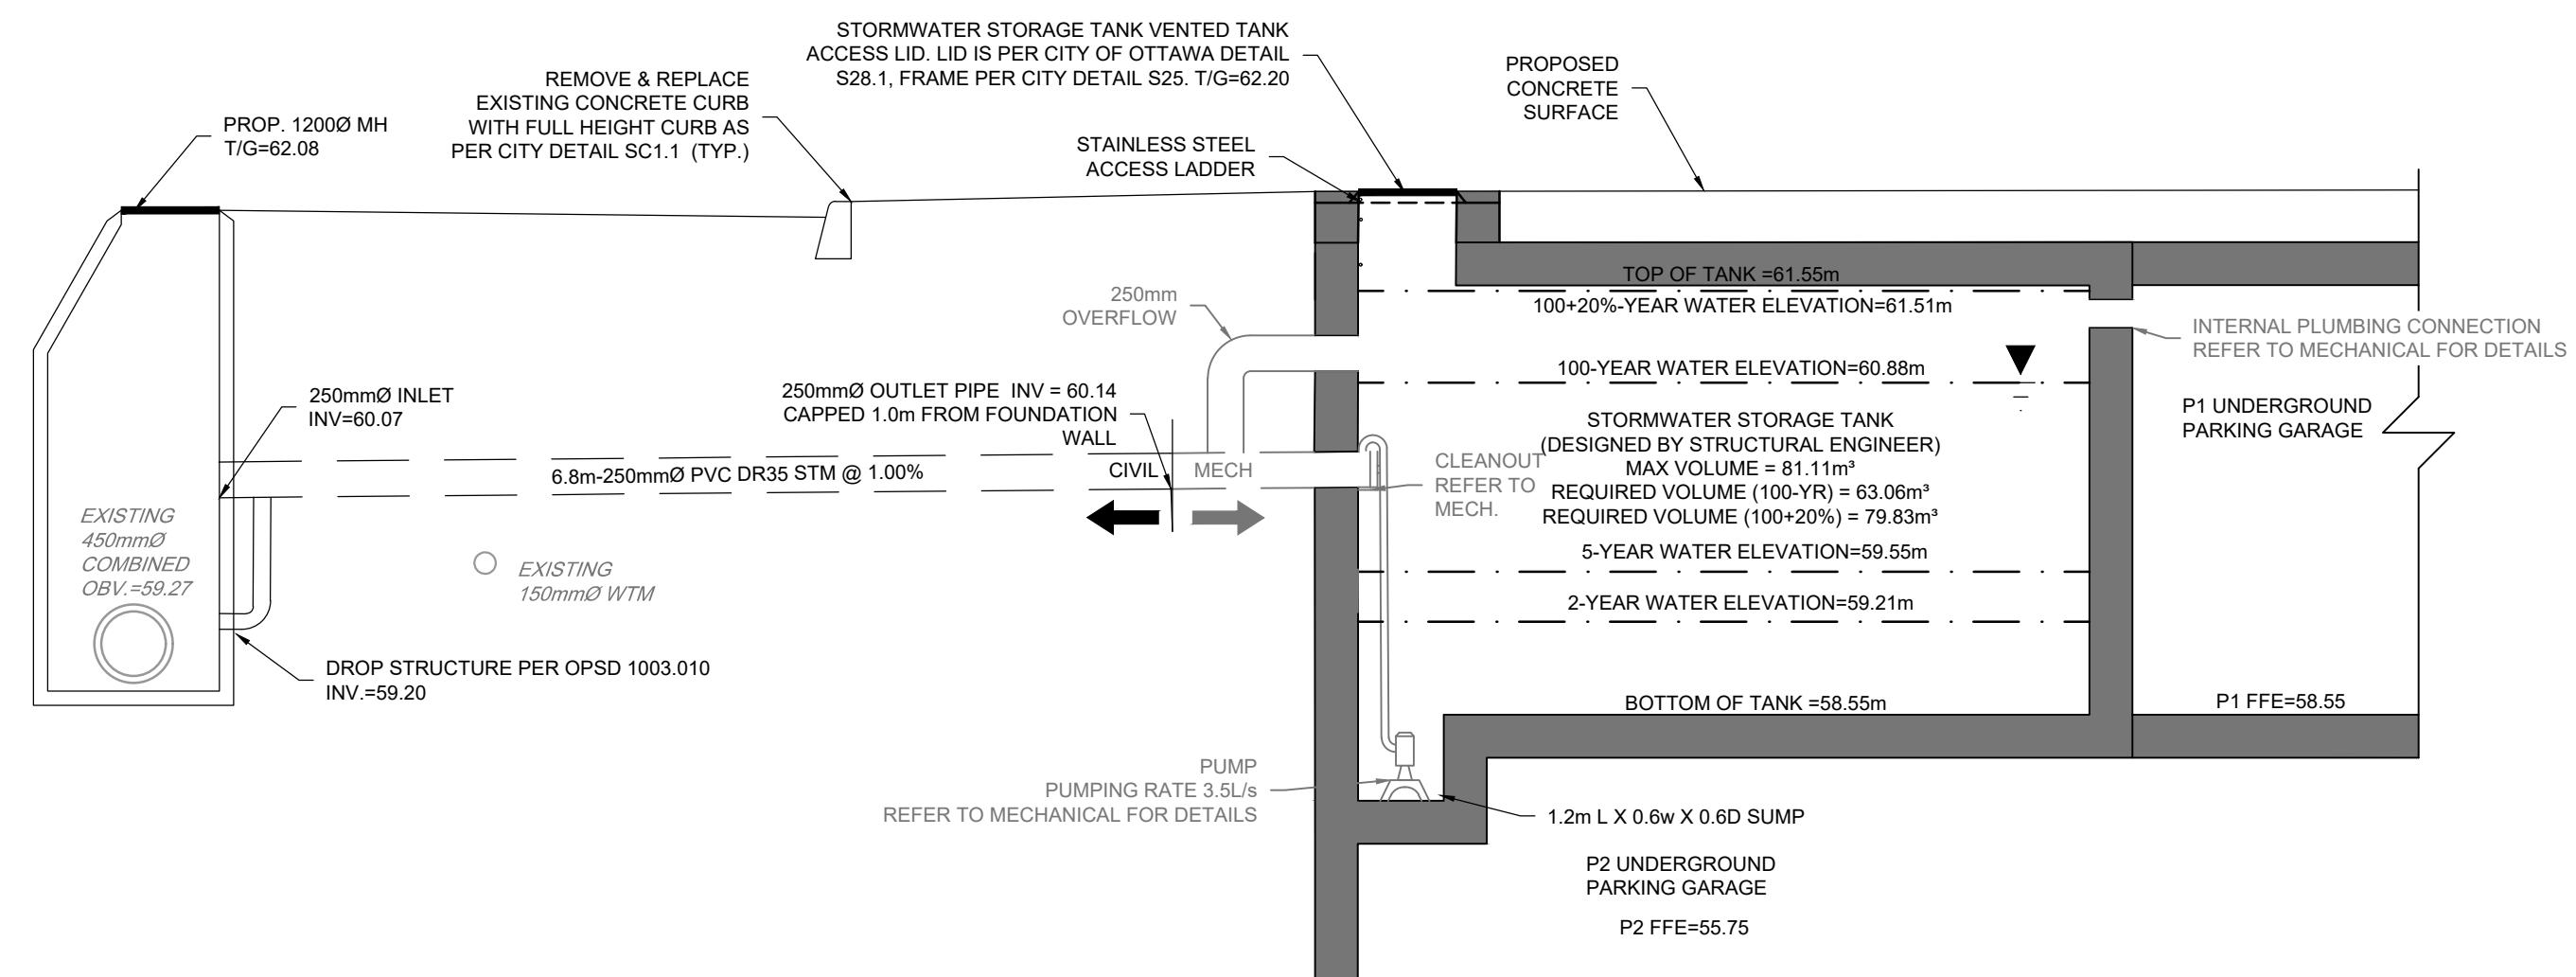


GP CISTERNS PROFILE

NTS

**NOT FOR
CONSTRUCTION**

CLARIDGE HOMES

				SCALE	DESIGN
					CJF
					CHECKED
					GJM
					DRAWN
					CJF
				AS SHOWN	CHECKED
					GJM
					APPROVED
4.	RE-ISSUED FOR ZBA AND SPA	NOV14/25	GJM		
3.	RE-ISSUED FOR ZBA AND SPA	DEC13/24	GJM		
2.	ISSUED FOR ZBA AND SPA	JAN19/24	GJM		
1.	ISSUED FOR ZBA AND SPA	APRIL21/23	GJM		

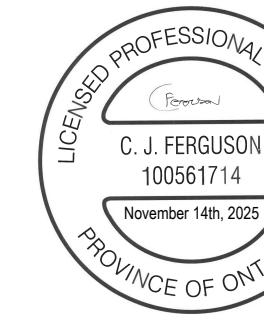

LOCATION
CITY OF OTTAWA
ICON2 - 829 CARLING AVE.

DRAWING NAME
CISTERN DETAIL PLAN

2002\1\121008\CAD\Design\1121008-GP.dwg, CIS, Nov 14, 2025 - 3:18pm, cferguson

NOTE:
THE POSITION OF ALL POLE LINES, CONDUITS,
WATERMAINS, SEWERS AND OTHER
UNDERGROUND AND OVERGROUND UTILITIES AND
STRUCTURES IS NOT NECESSARILY SHOWN ON
THE CONTRACT DRAWINGS, AND WHERE SHOWN,
THE ACCURACY OF THE POSITION OF SUCH
UTILITIES AND STRUCTURES IS NOT GUARANTEED.
BEFORE STARTING WORK, DETERMINE THE EXACT
LOCATION OF ALL SUCH UTILITIES AND
STRUCTURES AND ASSUME ALL LIABILITY FOR
DAMAGE TO THEM.