


U:\S\w\2021\21116 - TrailEdge Phase 5\Design\2024-06-04 Community Master Plan\dyg\2025-06-25_TrailEdge Phase 5_v12.dwg

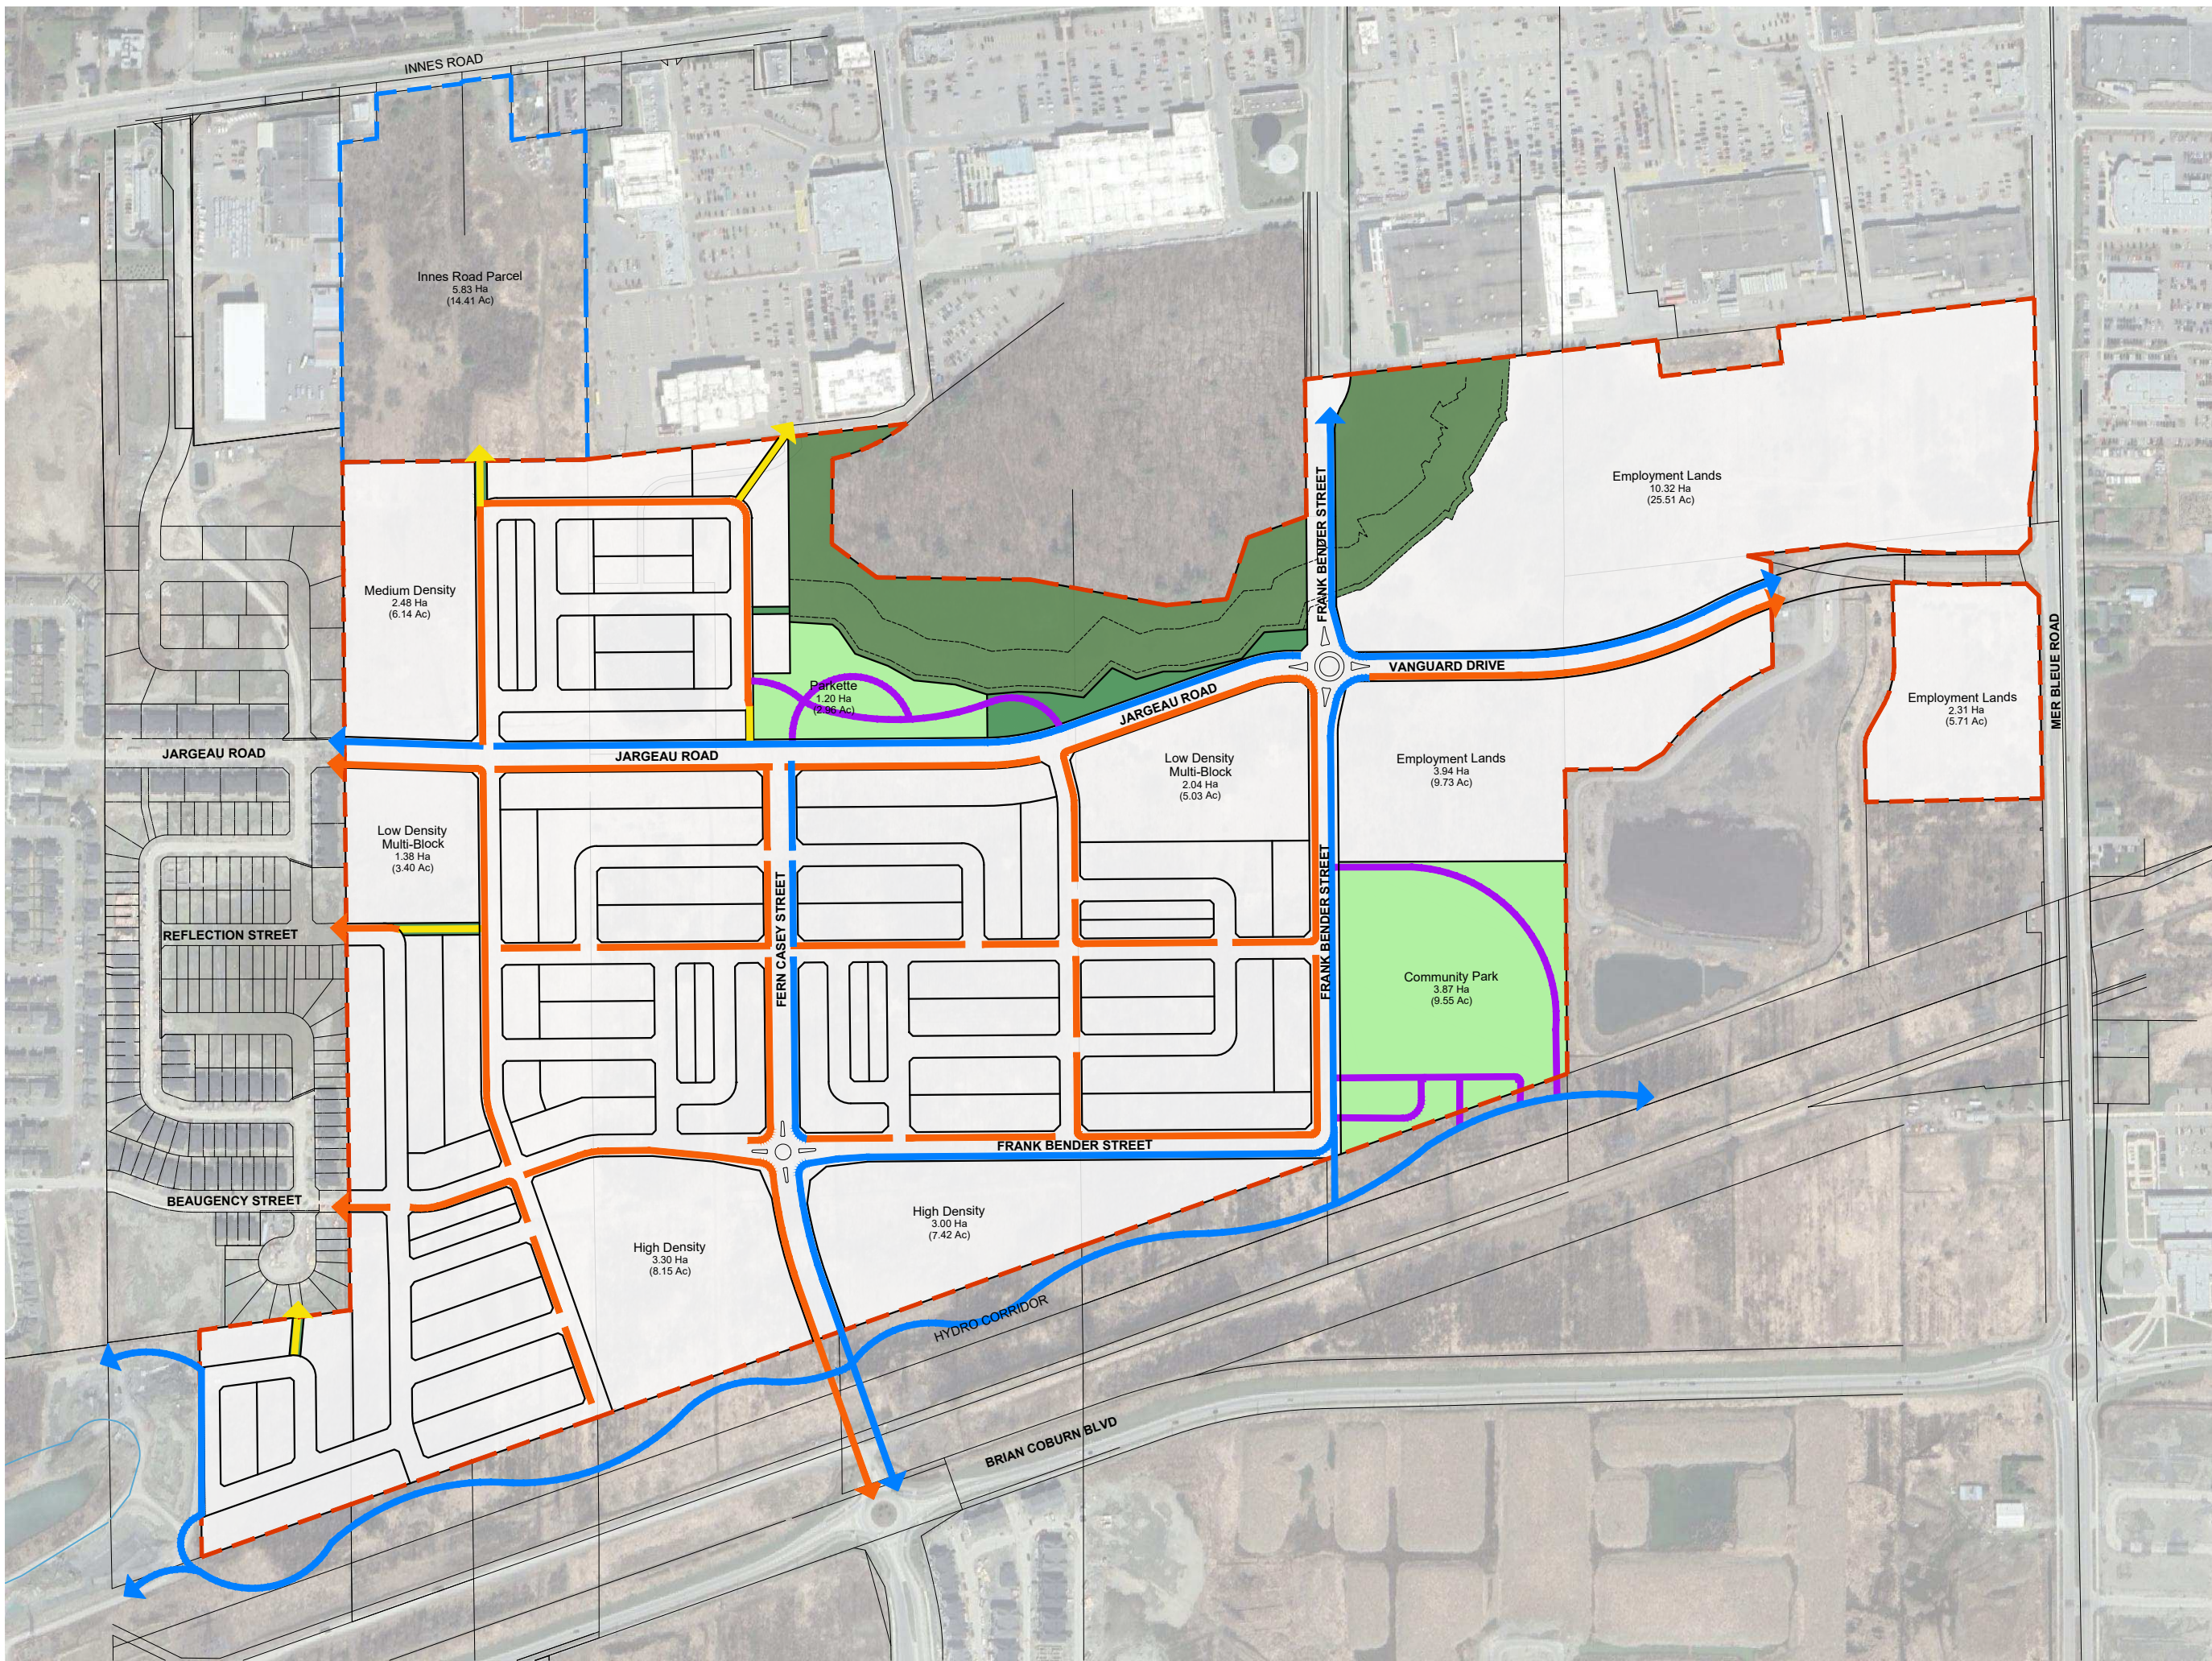

TRAILSEGE PHASE 5

LEGEND

- █ MUP
- █ Recreation Trails
- █ Sidewalk
- █ Walkway Blocks



213 STERLING ROAD, SUITE 211, TORONTO, ON M6R 2B2 CANADA
T 416.340.8700 F 416.340.7100 NAKDESIGNSTRATEGIES.COM



DATE | 06.25.2025 PROJECT | 21116

PROPOSED ACTIVE MOBILITY NETWORK


CP-12

U:\Sivano\2021\21116 - TrailEdge Phase 5\Design\2024-06-04 Community Master Plan\dyg\2025-06-25_TrailEdge Phase 5_v12.dwg


**TRAILSEGE
PHASE 5**

LEGEND

- █ Major Collector A (28.0m ROW)
- █ Major Collector B (25.5m ROW)
- █ Minor Collector (24.0m ROW)
- █ Local
- █ Window Street

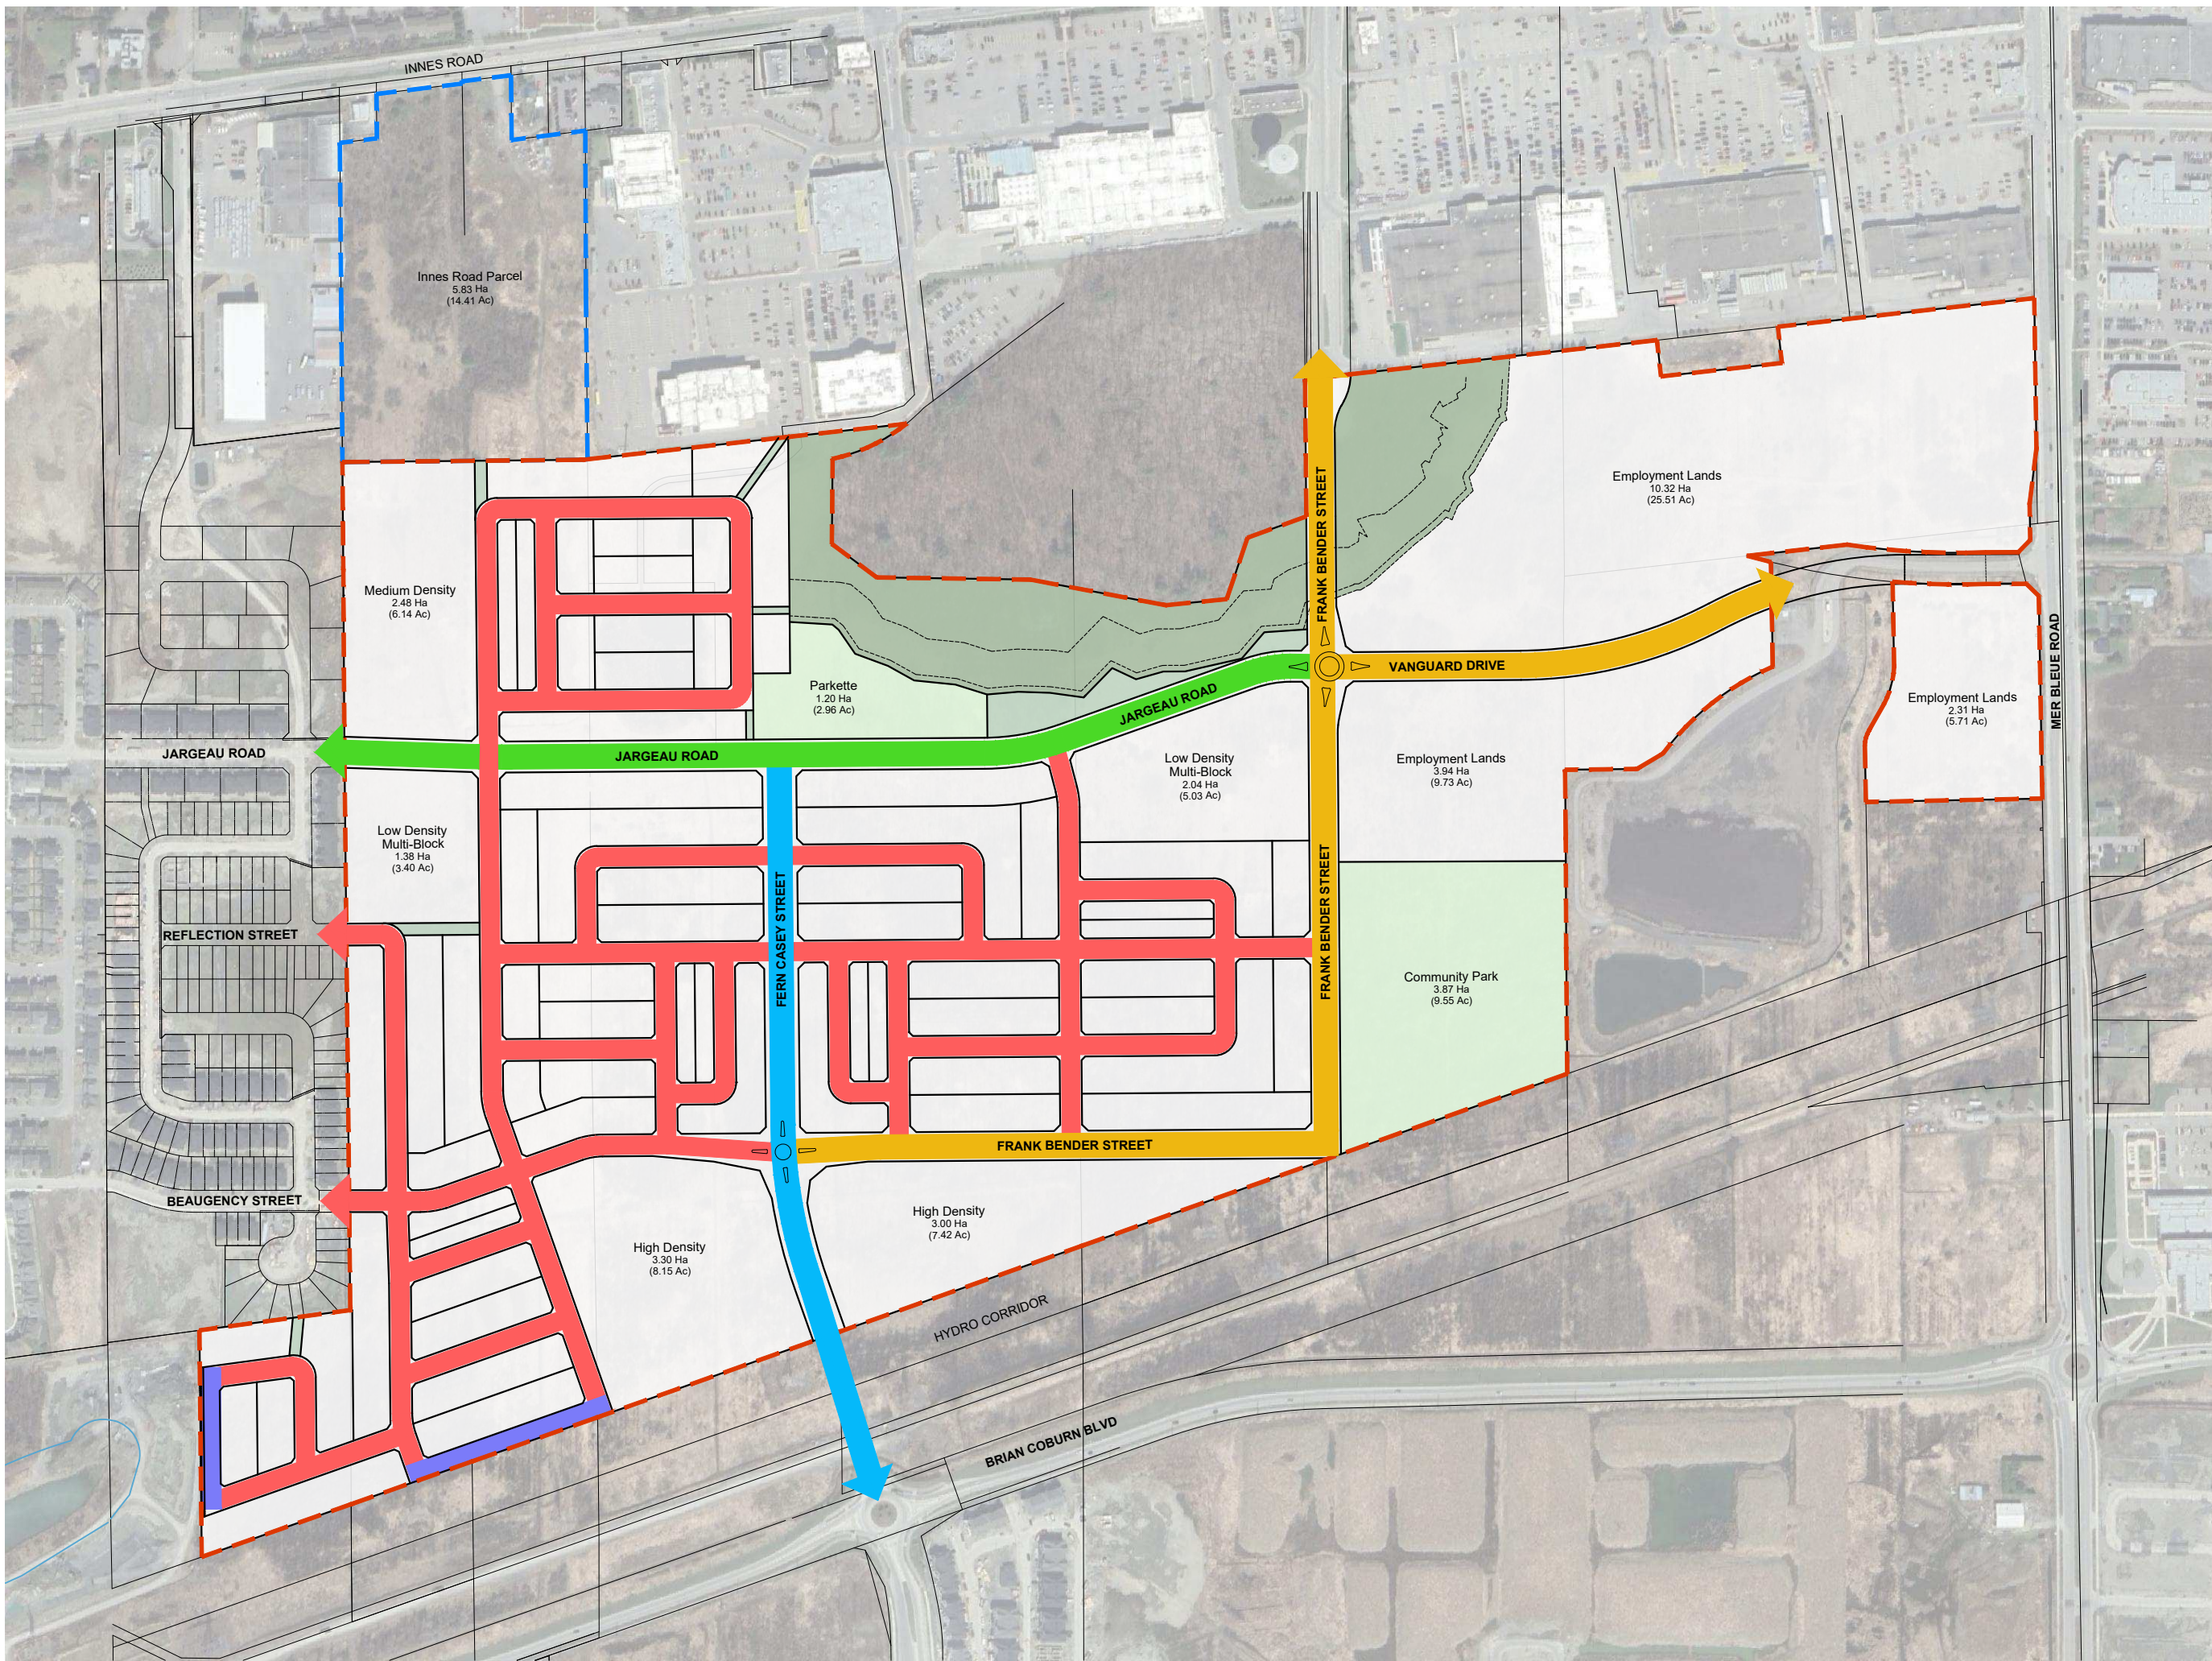


213 STERLING ROAD, SUITE 211, TORONTO, ON M6R 2B2 CANADA
T 416.340.8700 F 416.340.7100 NAKDESIGNSTRATEGIES.COM

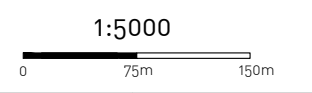

DATE | 06.25.2025 PROJECT | 21116

PROPOSED ROAD NETWORK

U:\Shirano\2021\21116 - Trailsege Phase 5\Design\2024-06-04 Community Master Plan\dwg\2025-06-25_Trailsege Phase 5_v12.dwg

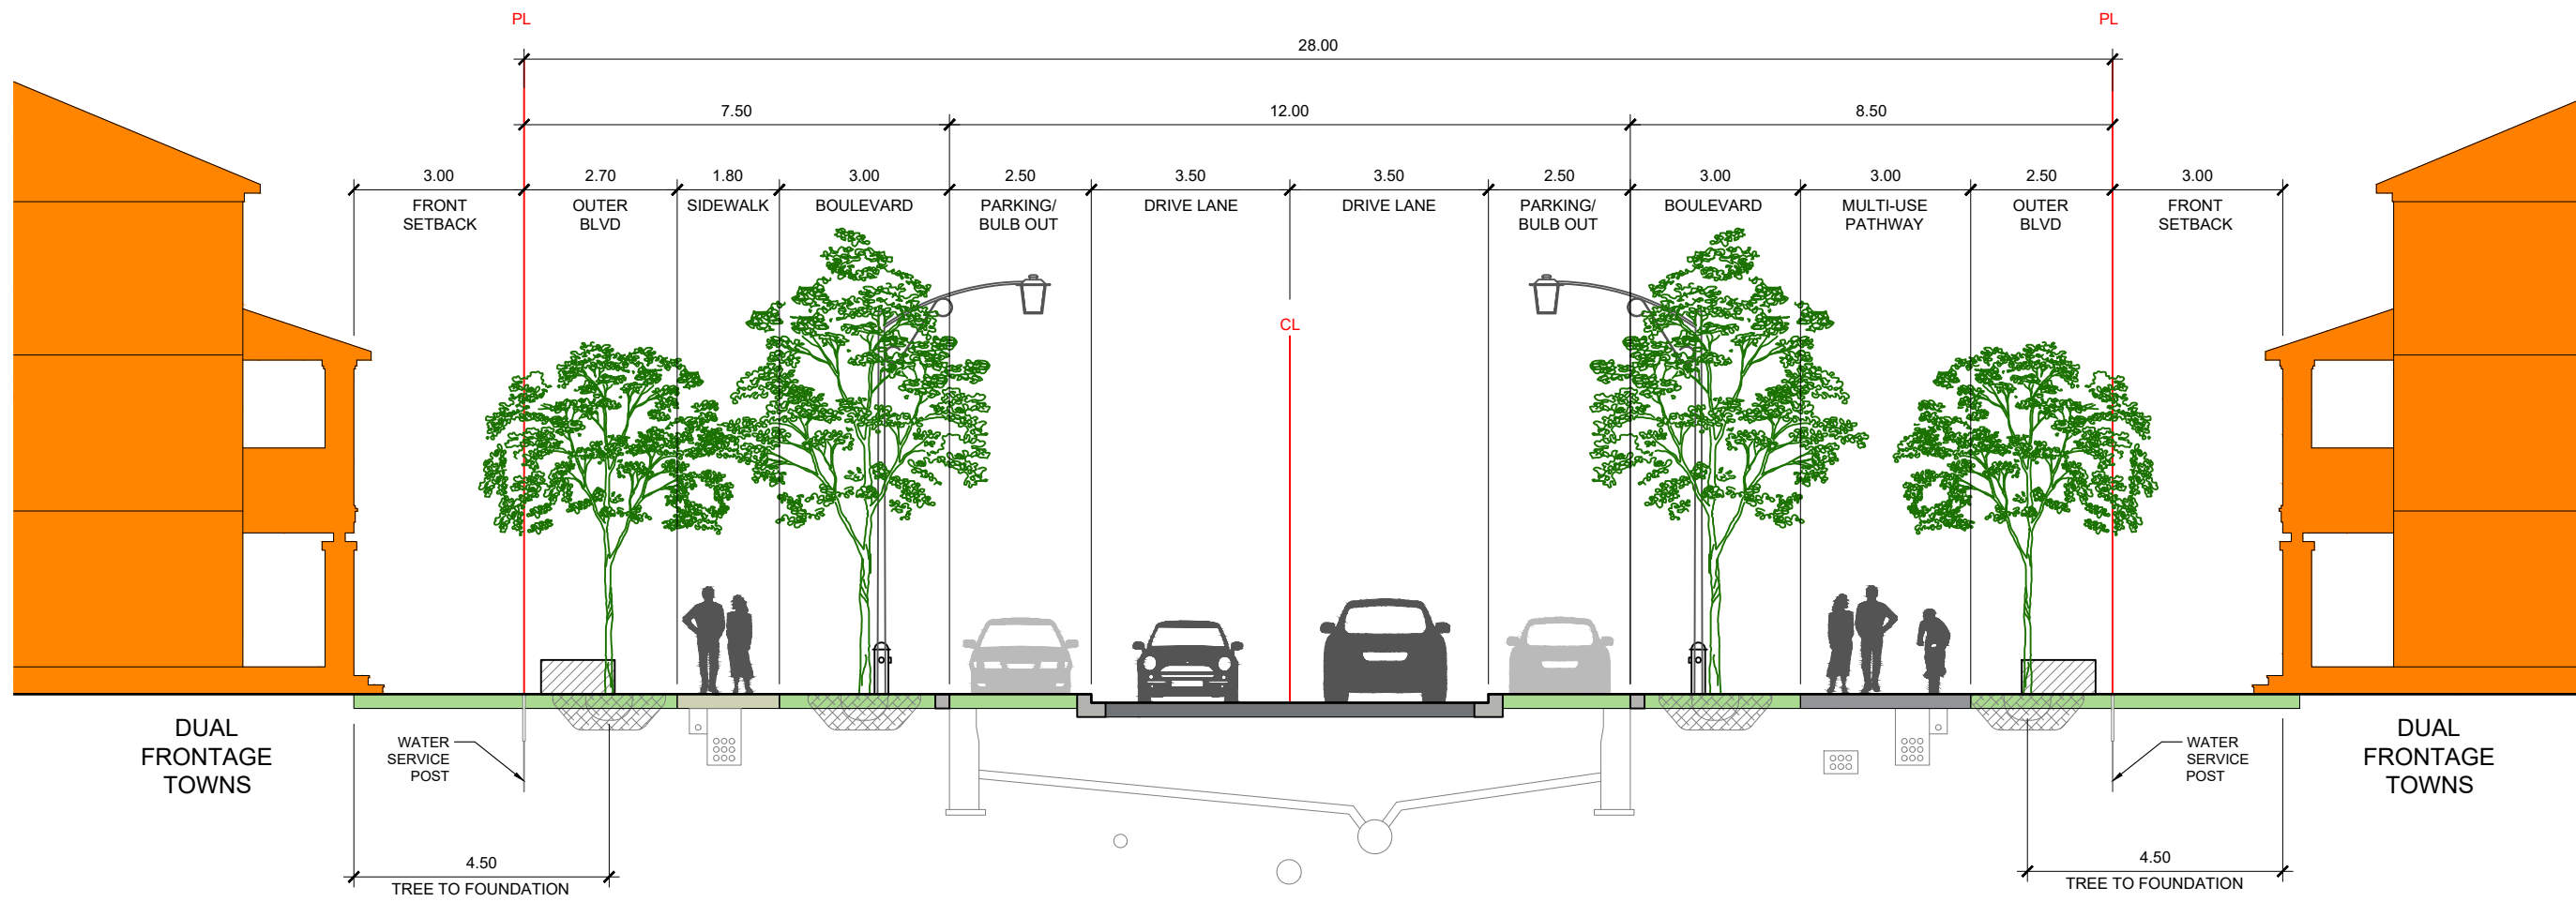


DUAL FRONTAGE TOWNS

DUAL FRONTAGE TOWNS


28.0m FERN CASEY STREET CROSS SECTION

U:\Sivano\2021\21116 - Trailsege Phase 5\Design\2024-06-04 Community Master Plan\dwg\2025-06-25_Trailesege Phase 5_v12.dwg

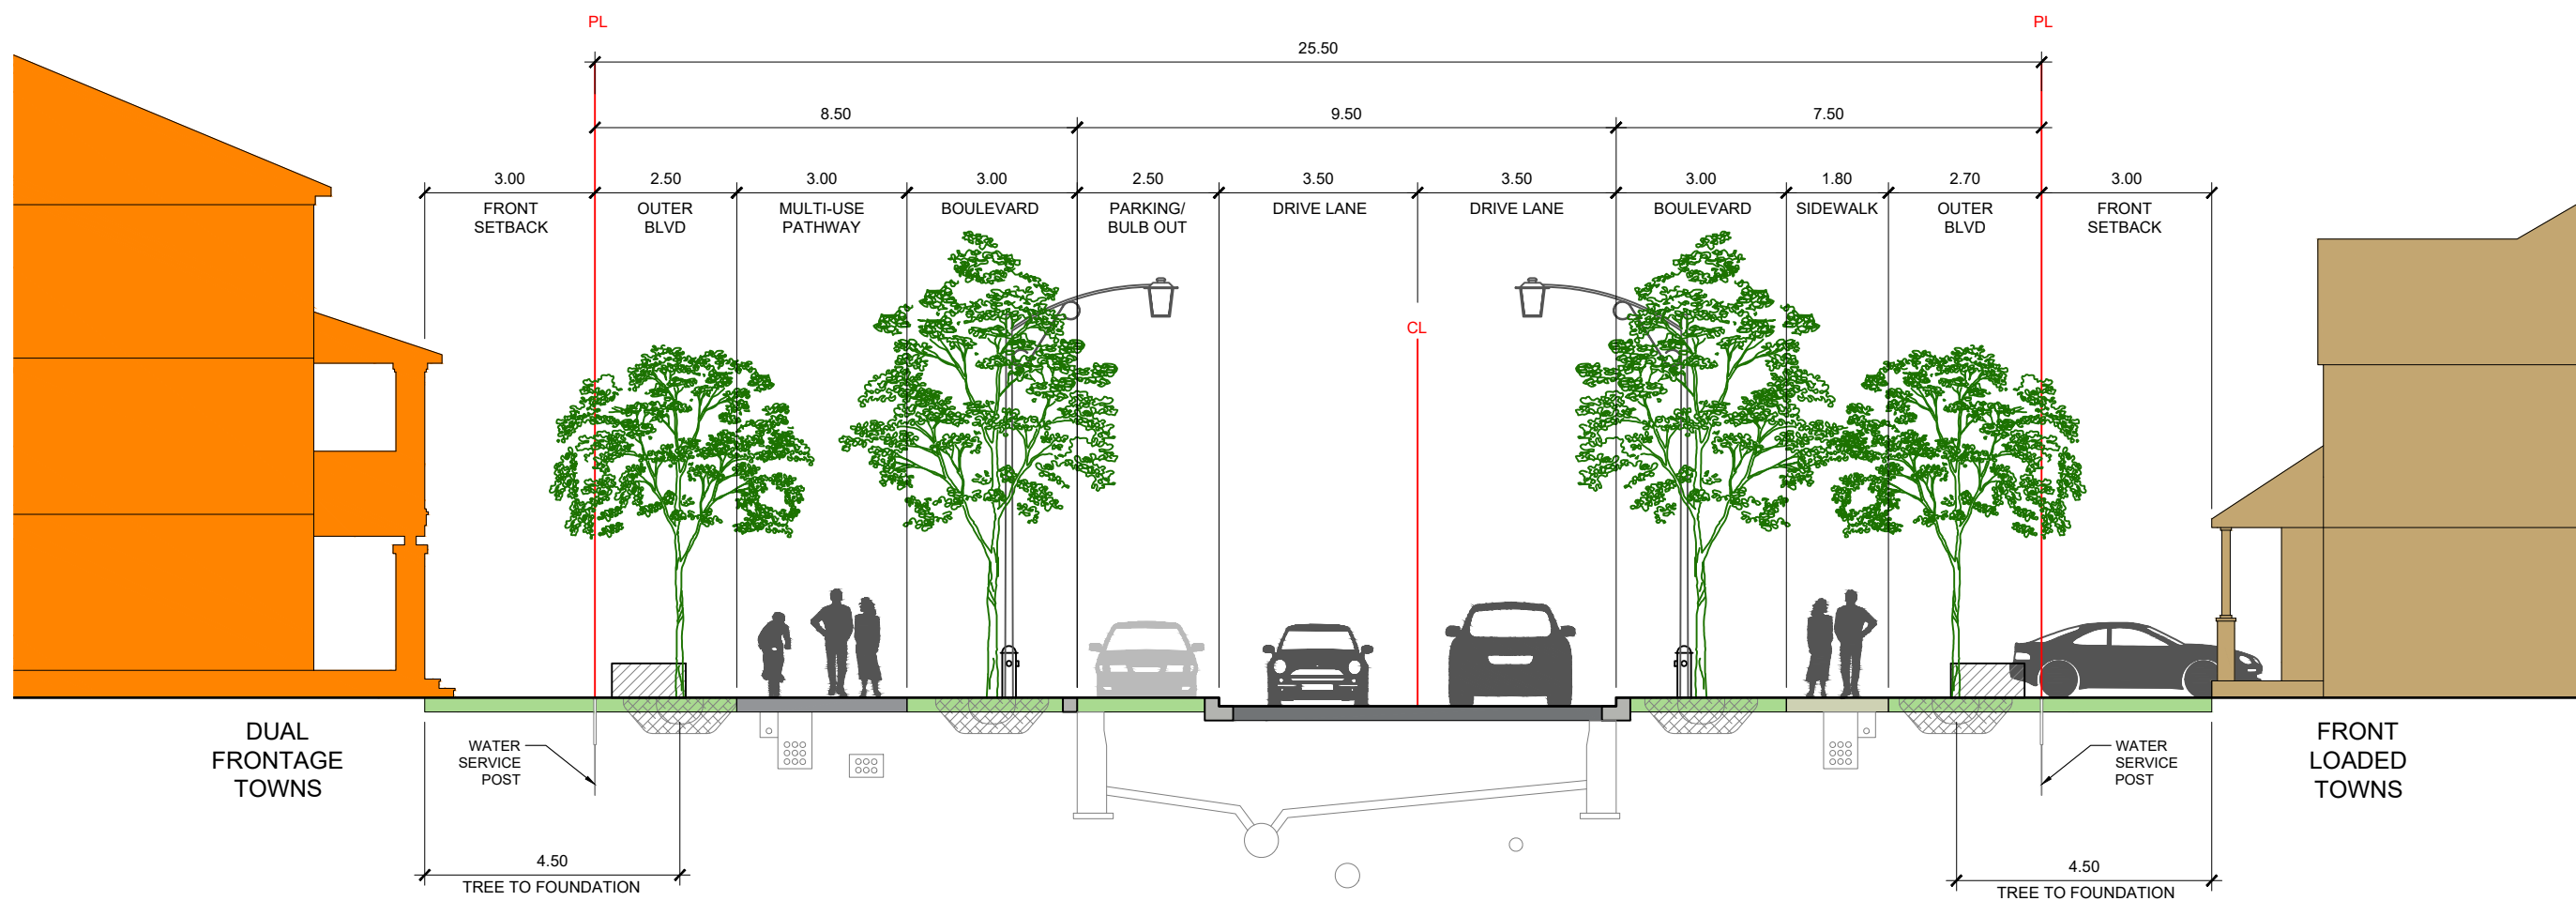


25.5m JARGEAU ROAD CROSS SECTION

U:\Sivano\2021\21116 - Trailsege Phase 5\Design\2024-06-04 Community Master Plan\dwg\2025-06-25_Trailsege Phase 5_v12.dwg

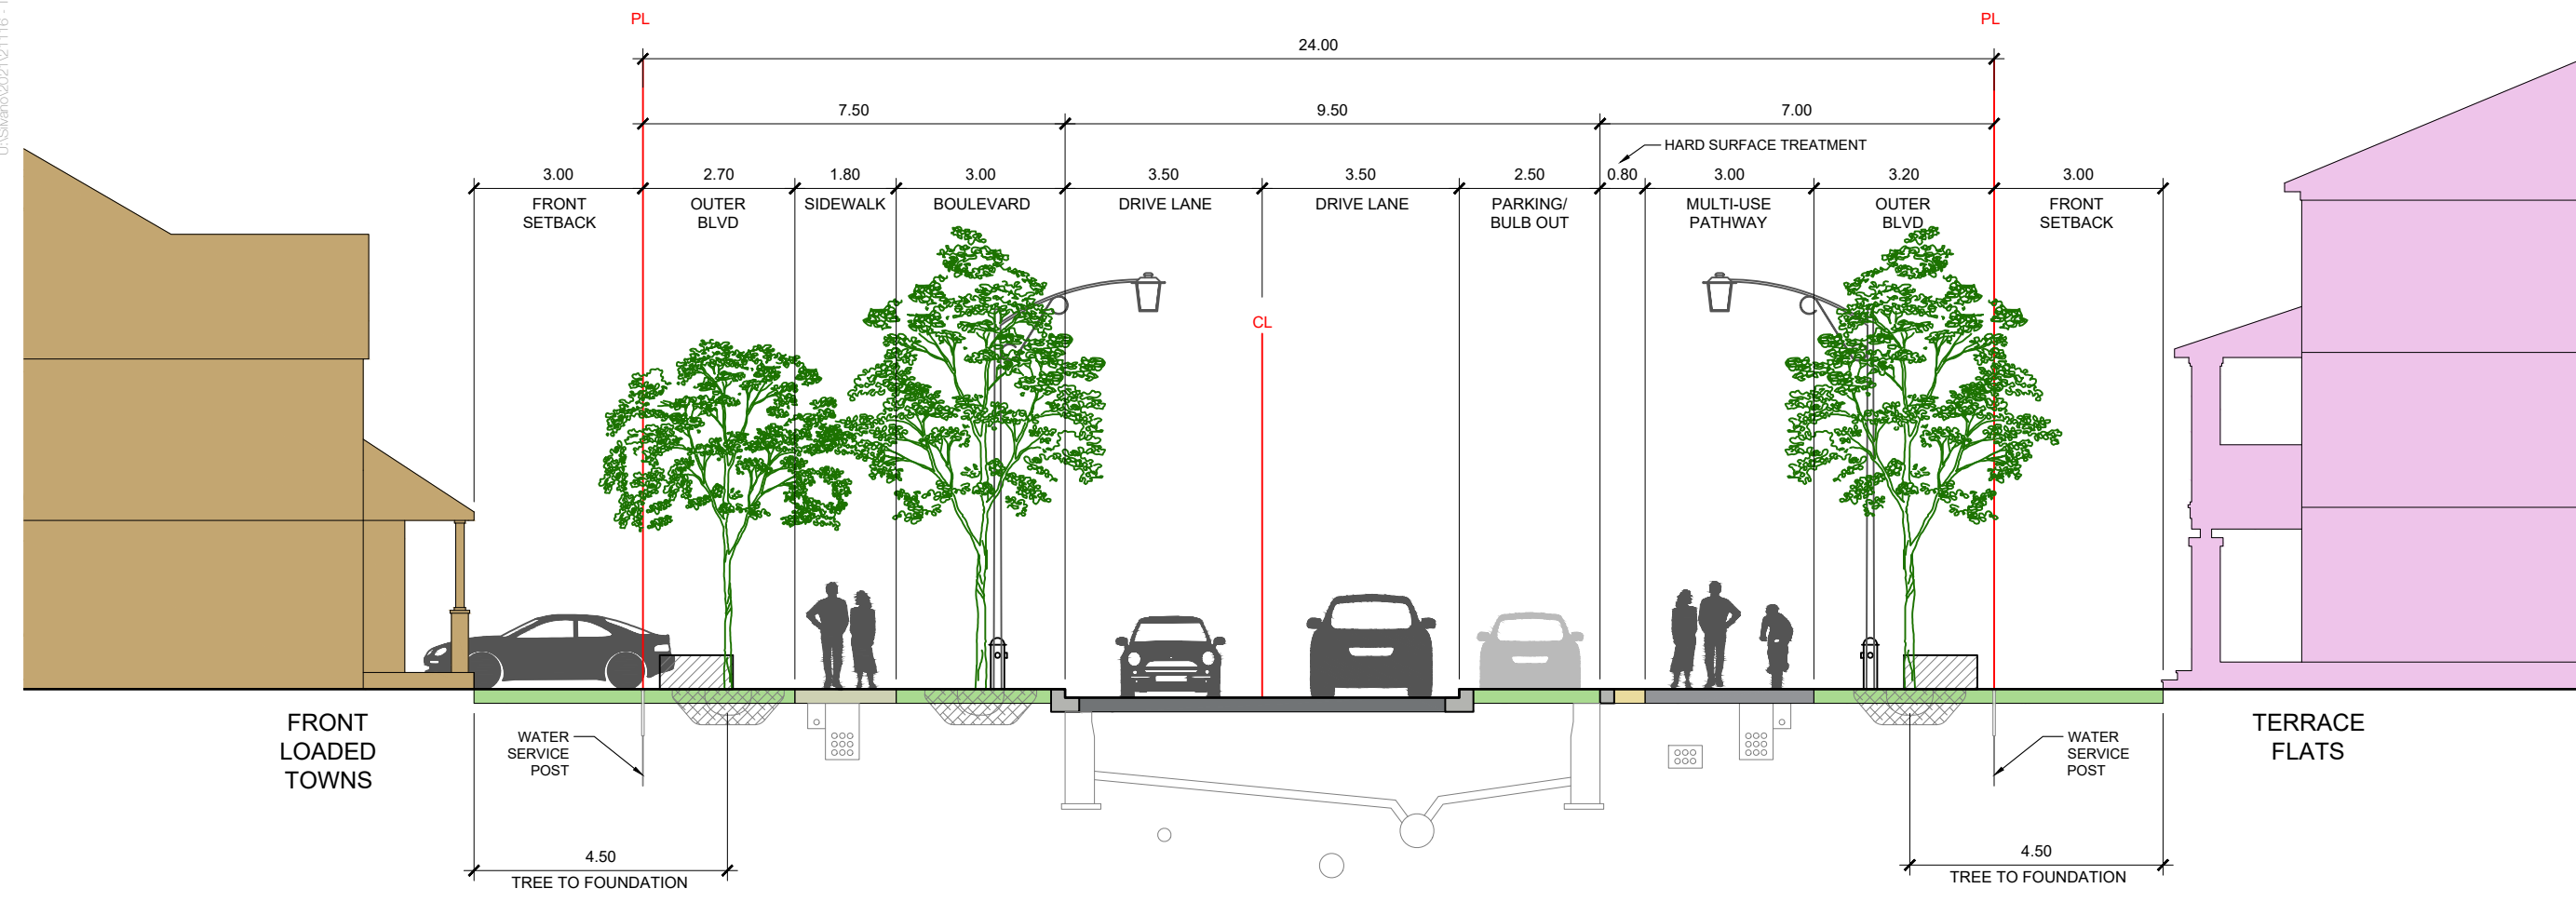


24.0m FRANK BENDER STREET (EAST-WEST) CROSS SECTION

U:\S\2021\21116 - TrailEdge Phase 5\Design\2024-06-04 Community Master Plan\dwg\2025-06-25_TrailEdge Phase 5_v12.dwg

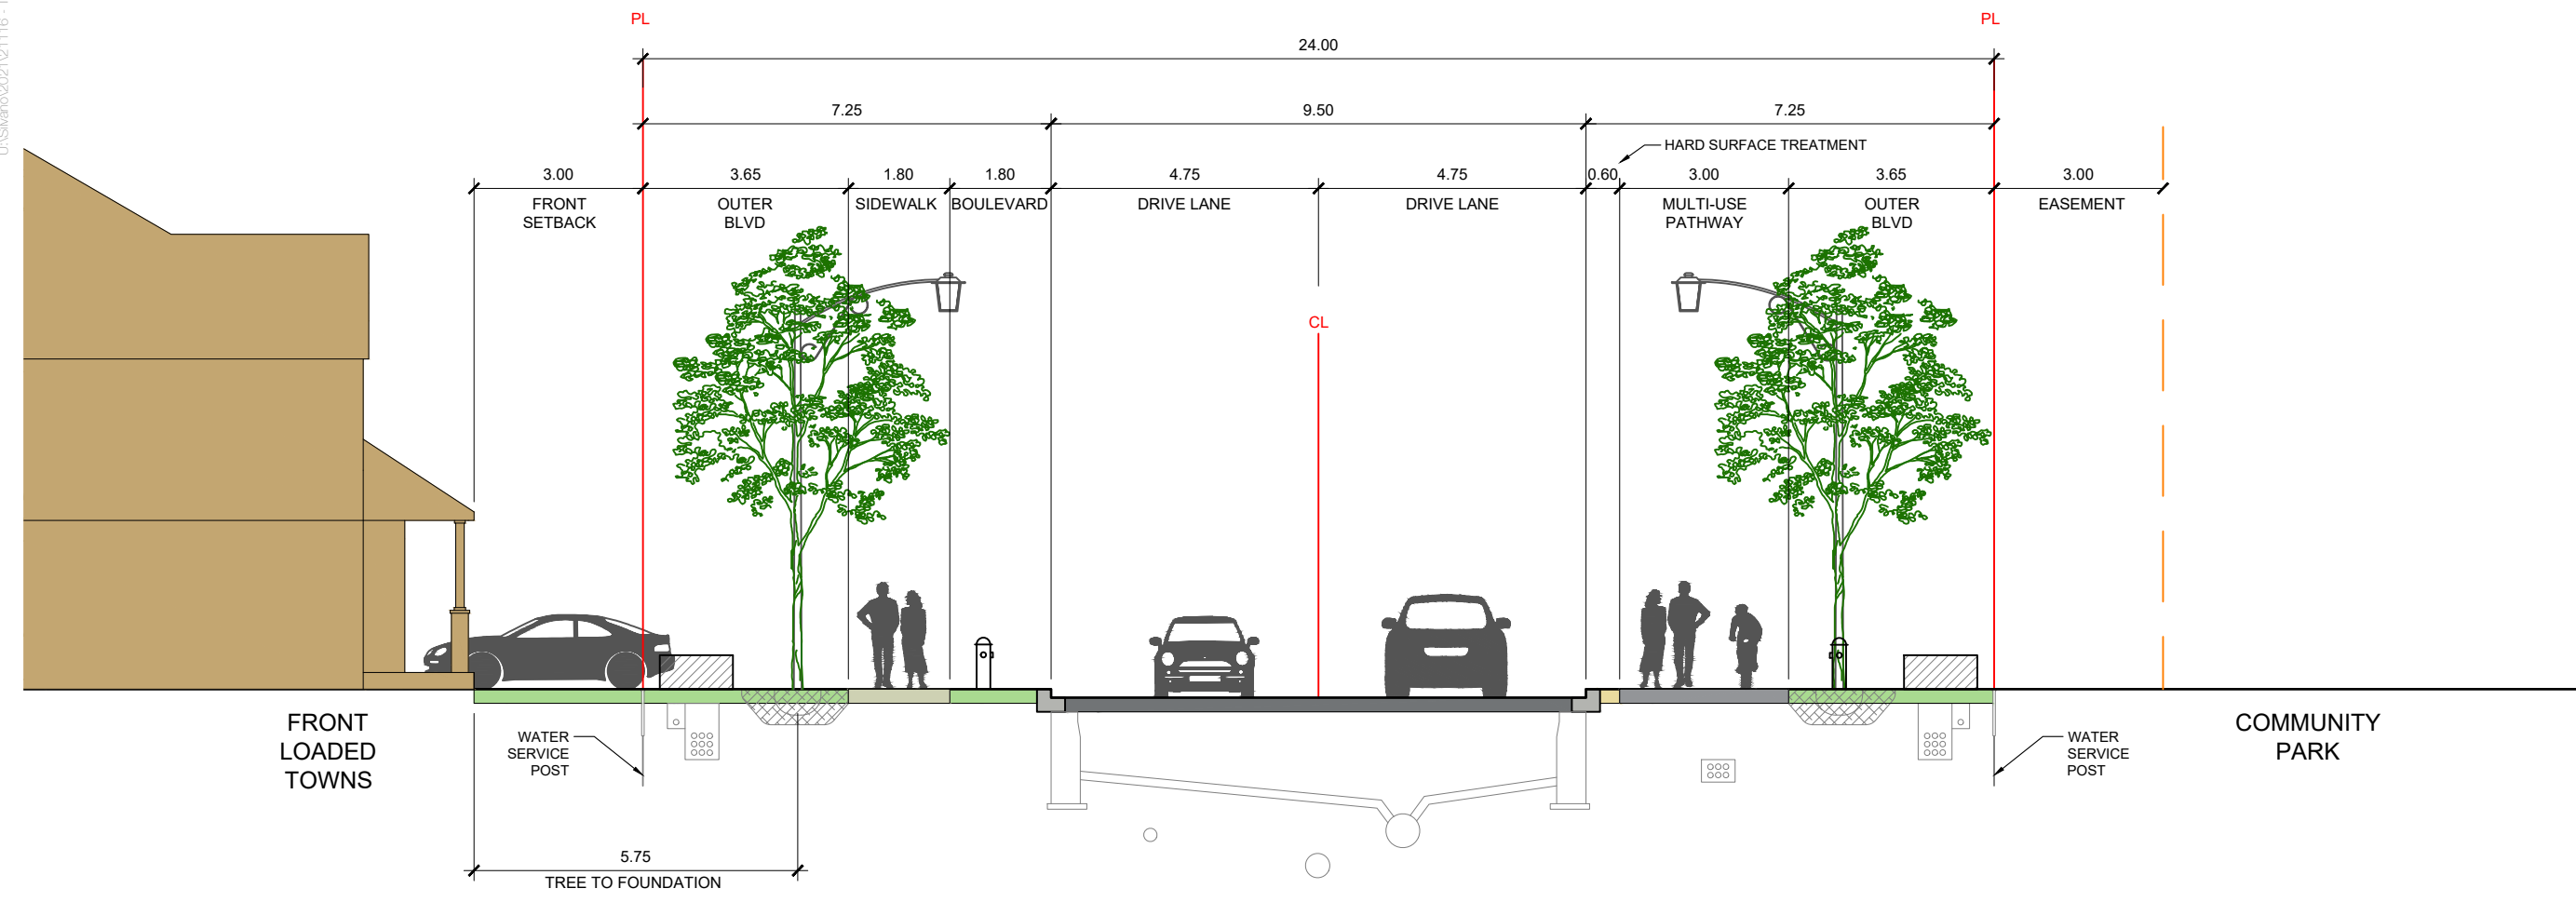

24.0m FRANK BENDER STREET (NORTH-SOUTH) CROSS SECTION

U:\Sivano\2021\21116 - TrailEdge Phase 5\Design\2024-06-04 Community Master Plan\dwg\2025-06-25_TrailEdge Phase 5_v12.dwg

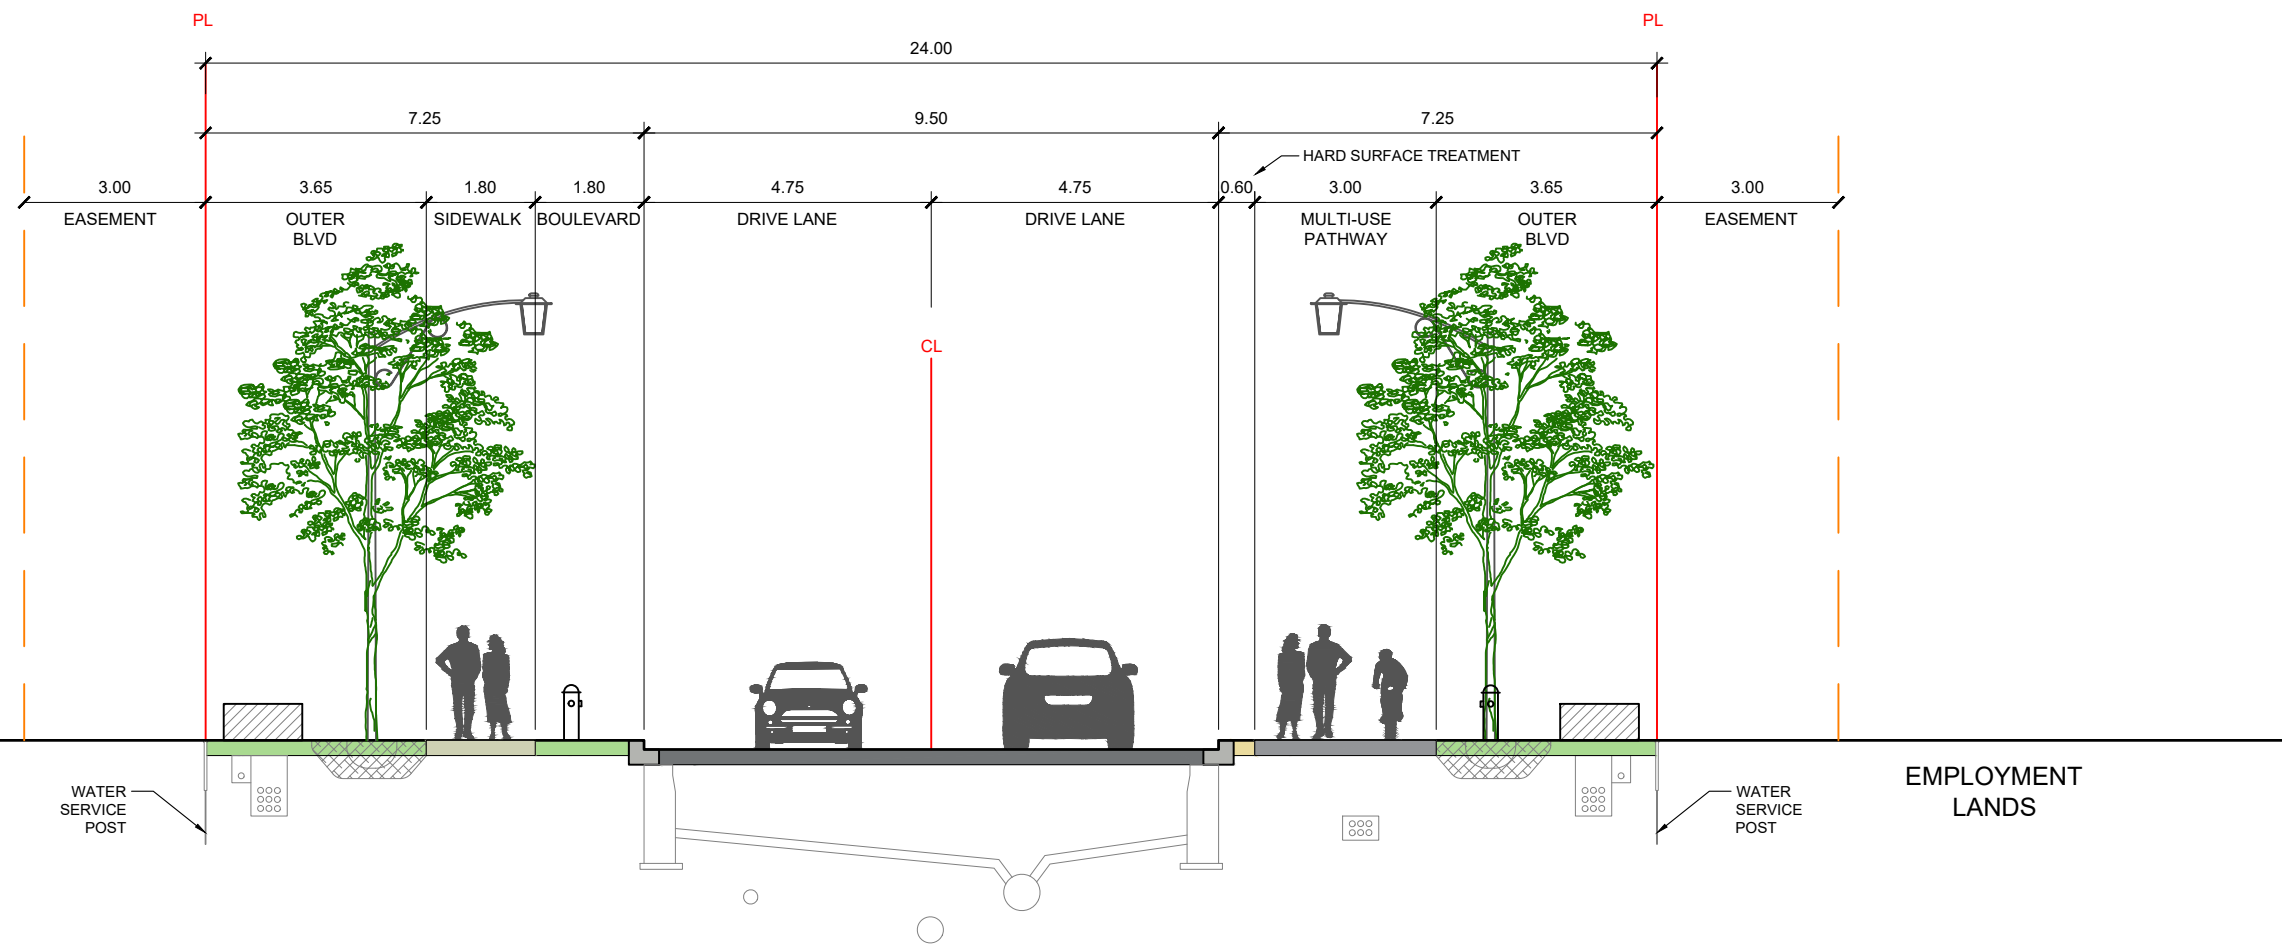


EMPLOYMENT LANDS

WATER SERVICE POST

EMPLOYMENT LANDS

WATER SERVICE POST

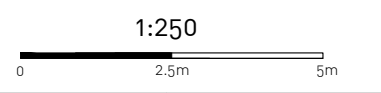

24.0m VANGUARD DRIVE CROSS SECTION