


1 VIEW FROM THE EAST (CHEMIN TENTH LINE ROAD)
A401 SCALE = N/A



3 VIEW FROM THE SOUTH- EAST (CHEMIN TENTH LINE ROAD)
A401 SCALE = N/A

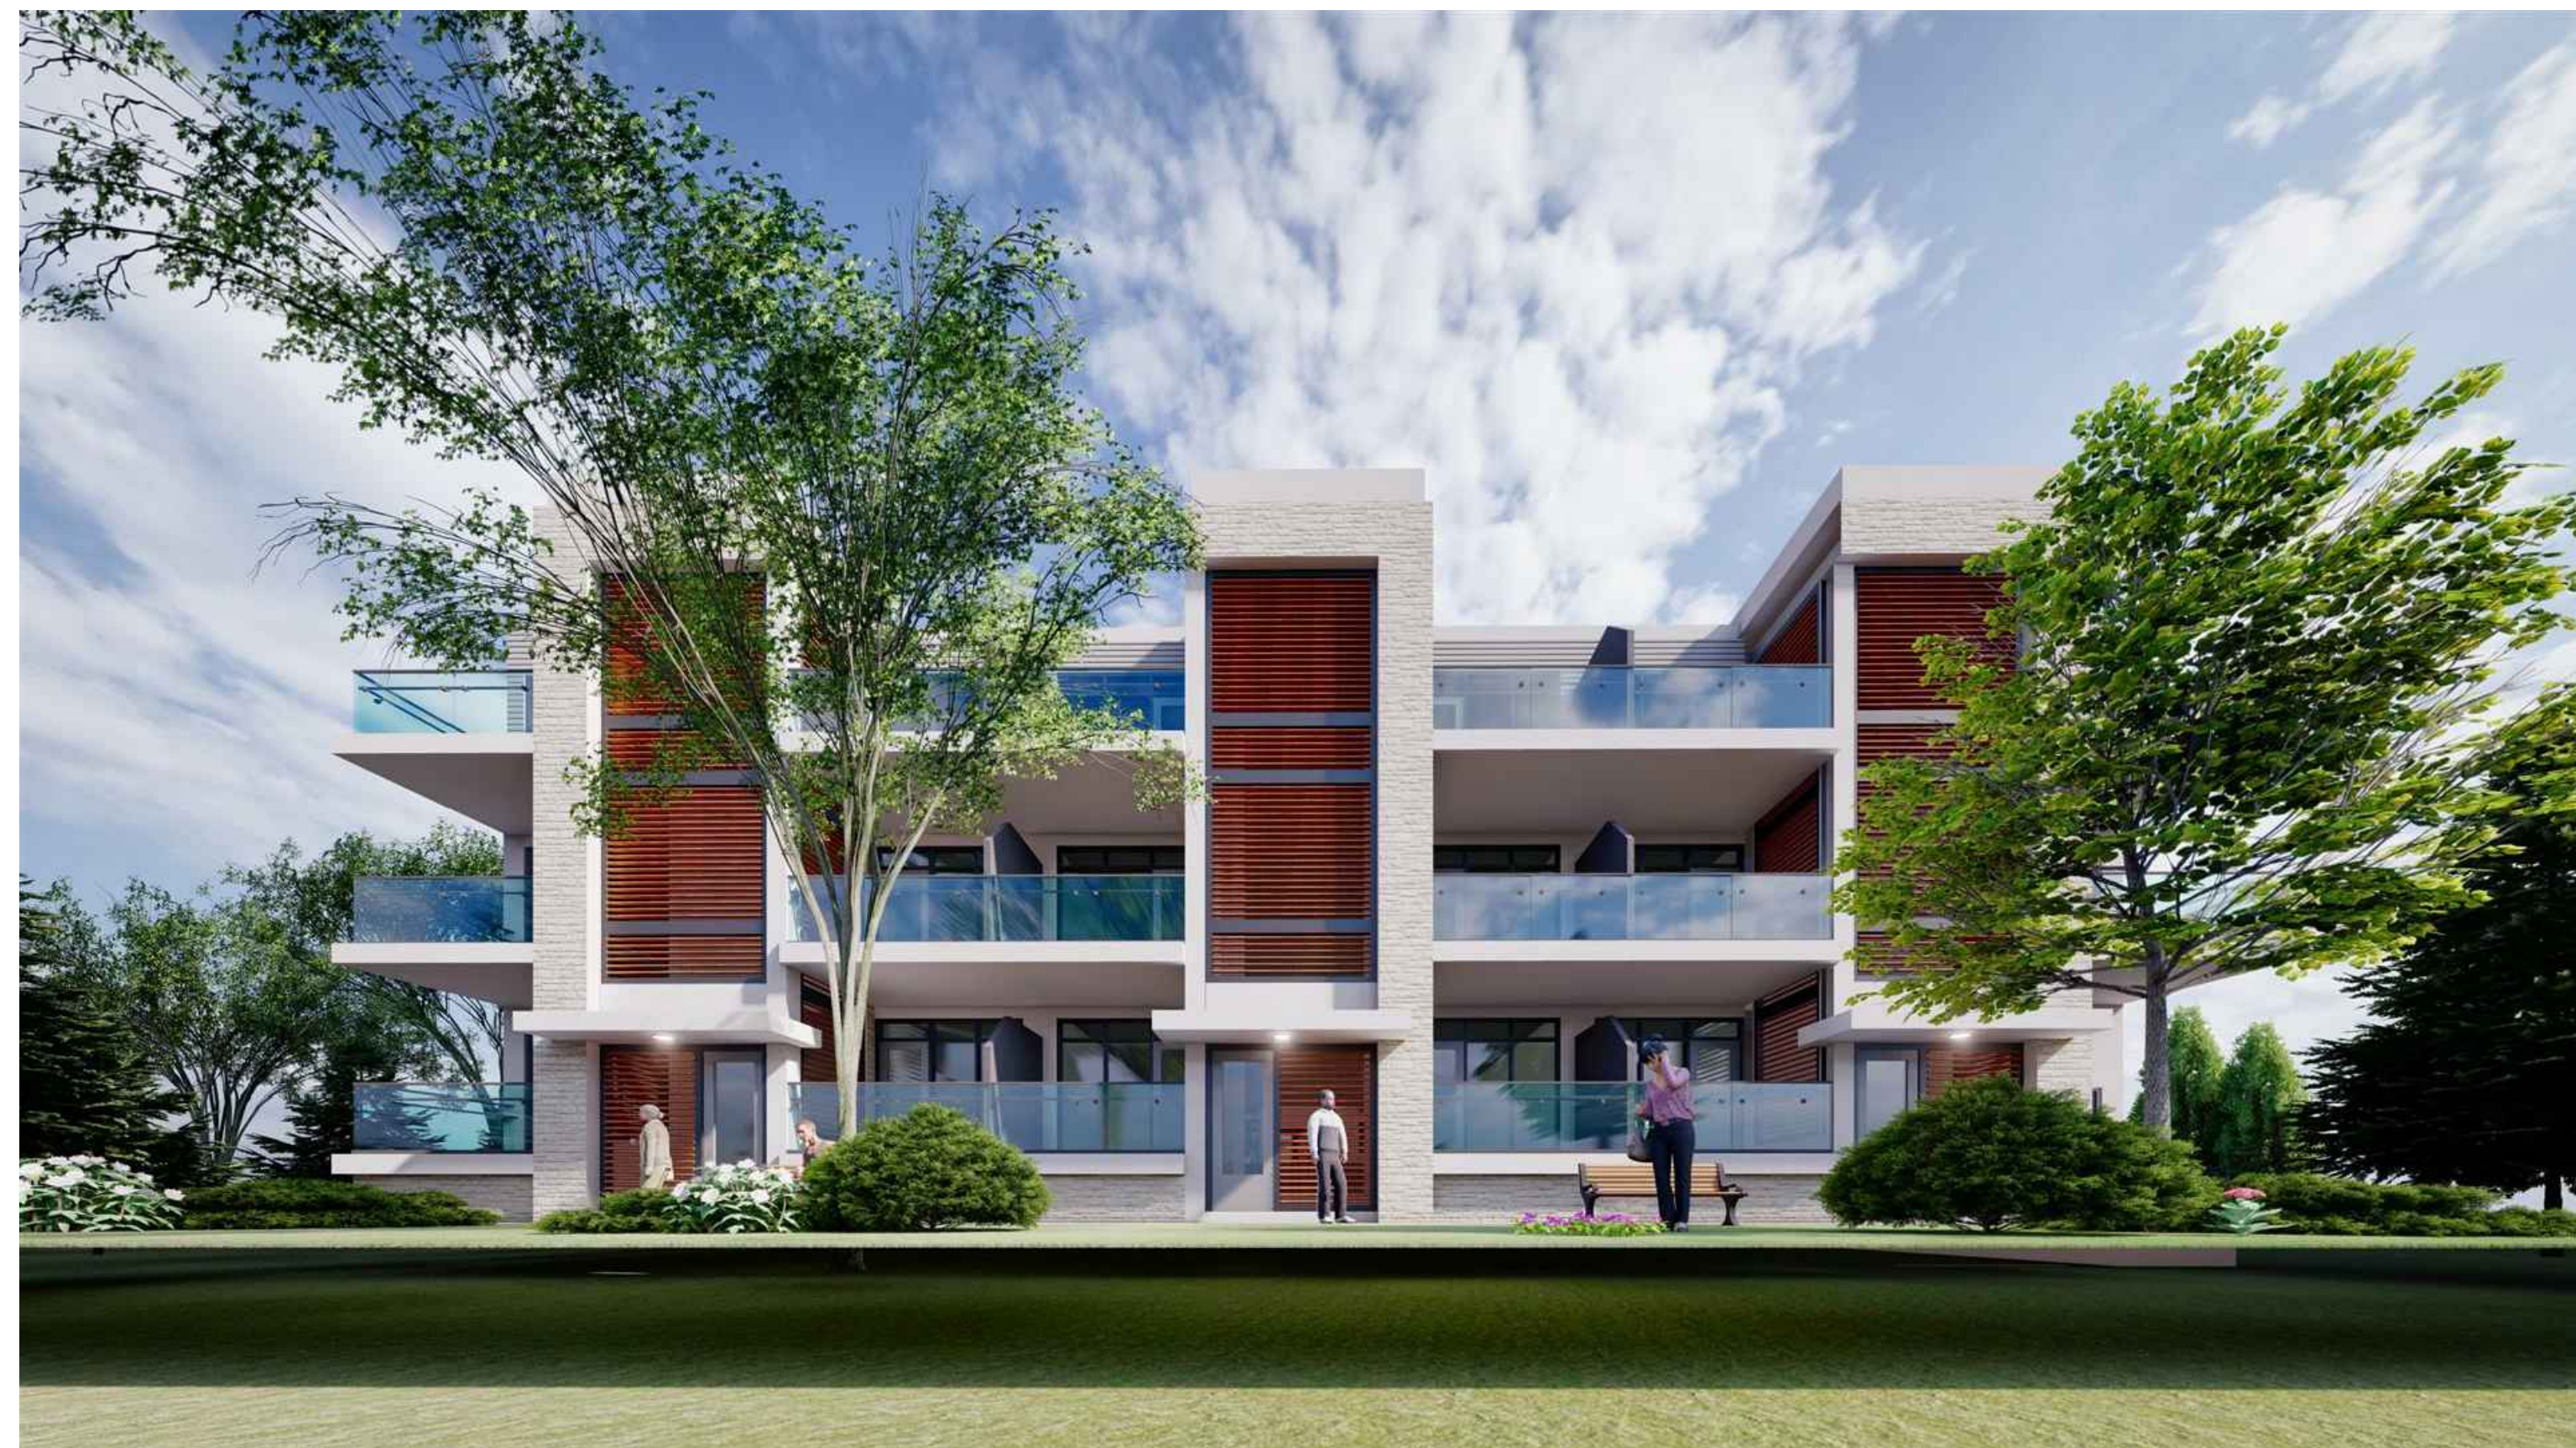

2 VIEW FROM THE WEST (CROISSANT PHOENIX CRESCENT)
A401 SCALE = N/A



4 VIEW FROM SOUTH-WEST (CROISSANT PHOENIX CRESCENT)
A401 SCALE = N/A

11			
10			
09			
08			
07			
06			
05			
04			
03			
02	FOR REVIEW	PE	APR. 16 2021
01	FOR REVIEW	PE	JAN. 13 2021
No.	REVISIONS	BY	DATE

STAMP	NORTH ARROW
-------	-------------

P2
Concepts
PROFESSIONAL ARCHITECTS & ENGINEERS
OTTAWA, ONTARIO, K1V 6W6

DESIGNED BY: P.E.
DRAWN BY: P.E.
APPROVED BY: B.K.

PROJECT
1592 TENTH LINE ROAD
OTTAWA

DRAWING TITLE
PERSPECTIVE VIEWS

PROJECT NO.
0359
DATE
JAN. 13, 2021

A401