

Client / Client



key plan / plan repère

legend / légende

- SCOPE OF WORK
- - - EXTENTS OF UNDERGROUND PARKING GARAGE
- PROPERTY LINE
- DECIDUOUS TREE PLANTING
(REFER TO PLANTING SCHEDULE FOR SPECIES AND QUANTITIES)
- CONIFEROUS TREE AND SHRUB PLANTING
(REFER TO PLANTING SCHEDULE FOR SPECIES AND QUANTITIES)
- LAWN
- 0.45m HIGH RETAINING WALL

rev'n	description / la description	yyyy/mm/dd
02	re-issue for SPA	2023/03/31
01	issue for SPA	2022/12/16
00	issue for ZBLA	2022/11/15

FOTENN Planning + Design
 395 Cooper Street, Suite 300
 Ottawa, ON, CANADA K2P 2H7
 613.730.5709
 fotenn.com

north / le nord stamp / le cachet

project / projet

3430 CARLING AVENUE


drawing / dessin

LANDSCAPE PLAN

designed / conçu	drawn / dessiné	reviewed / examiné
BM / EM	BM / EM	DF
date	project number / No. du projet	
Nov. 2022		


drawing number / No. du dessin

L2 of 4

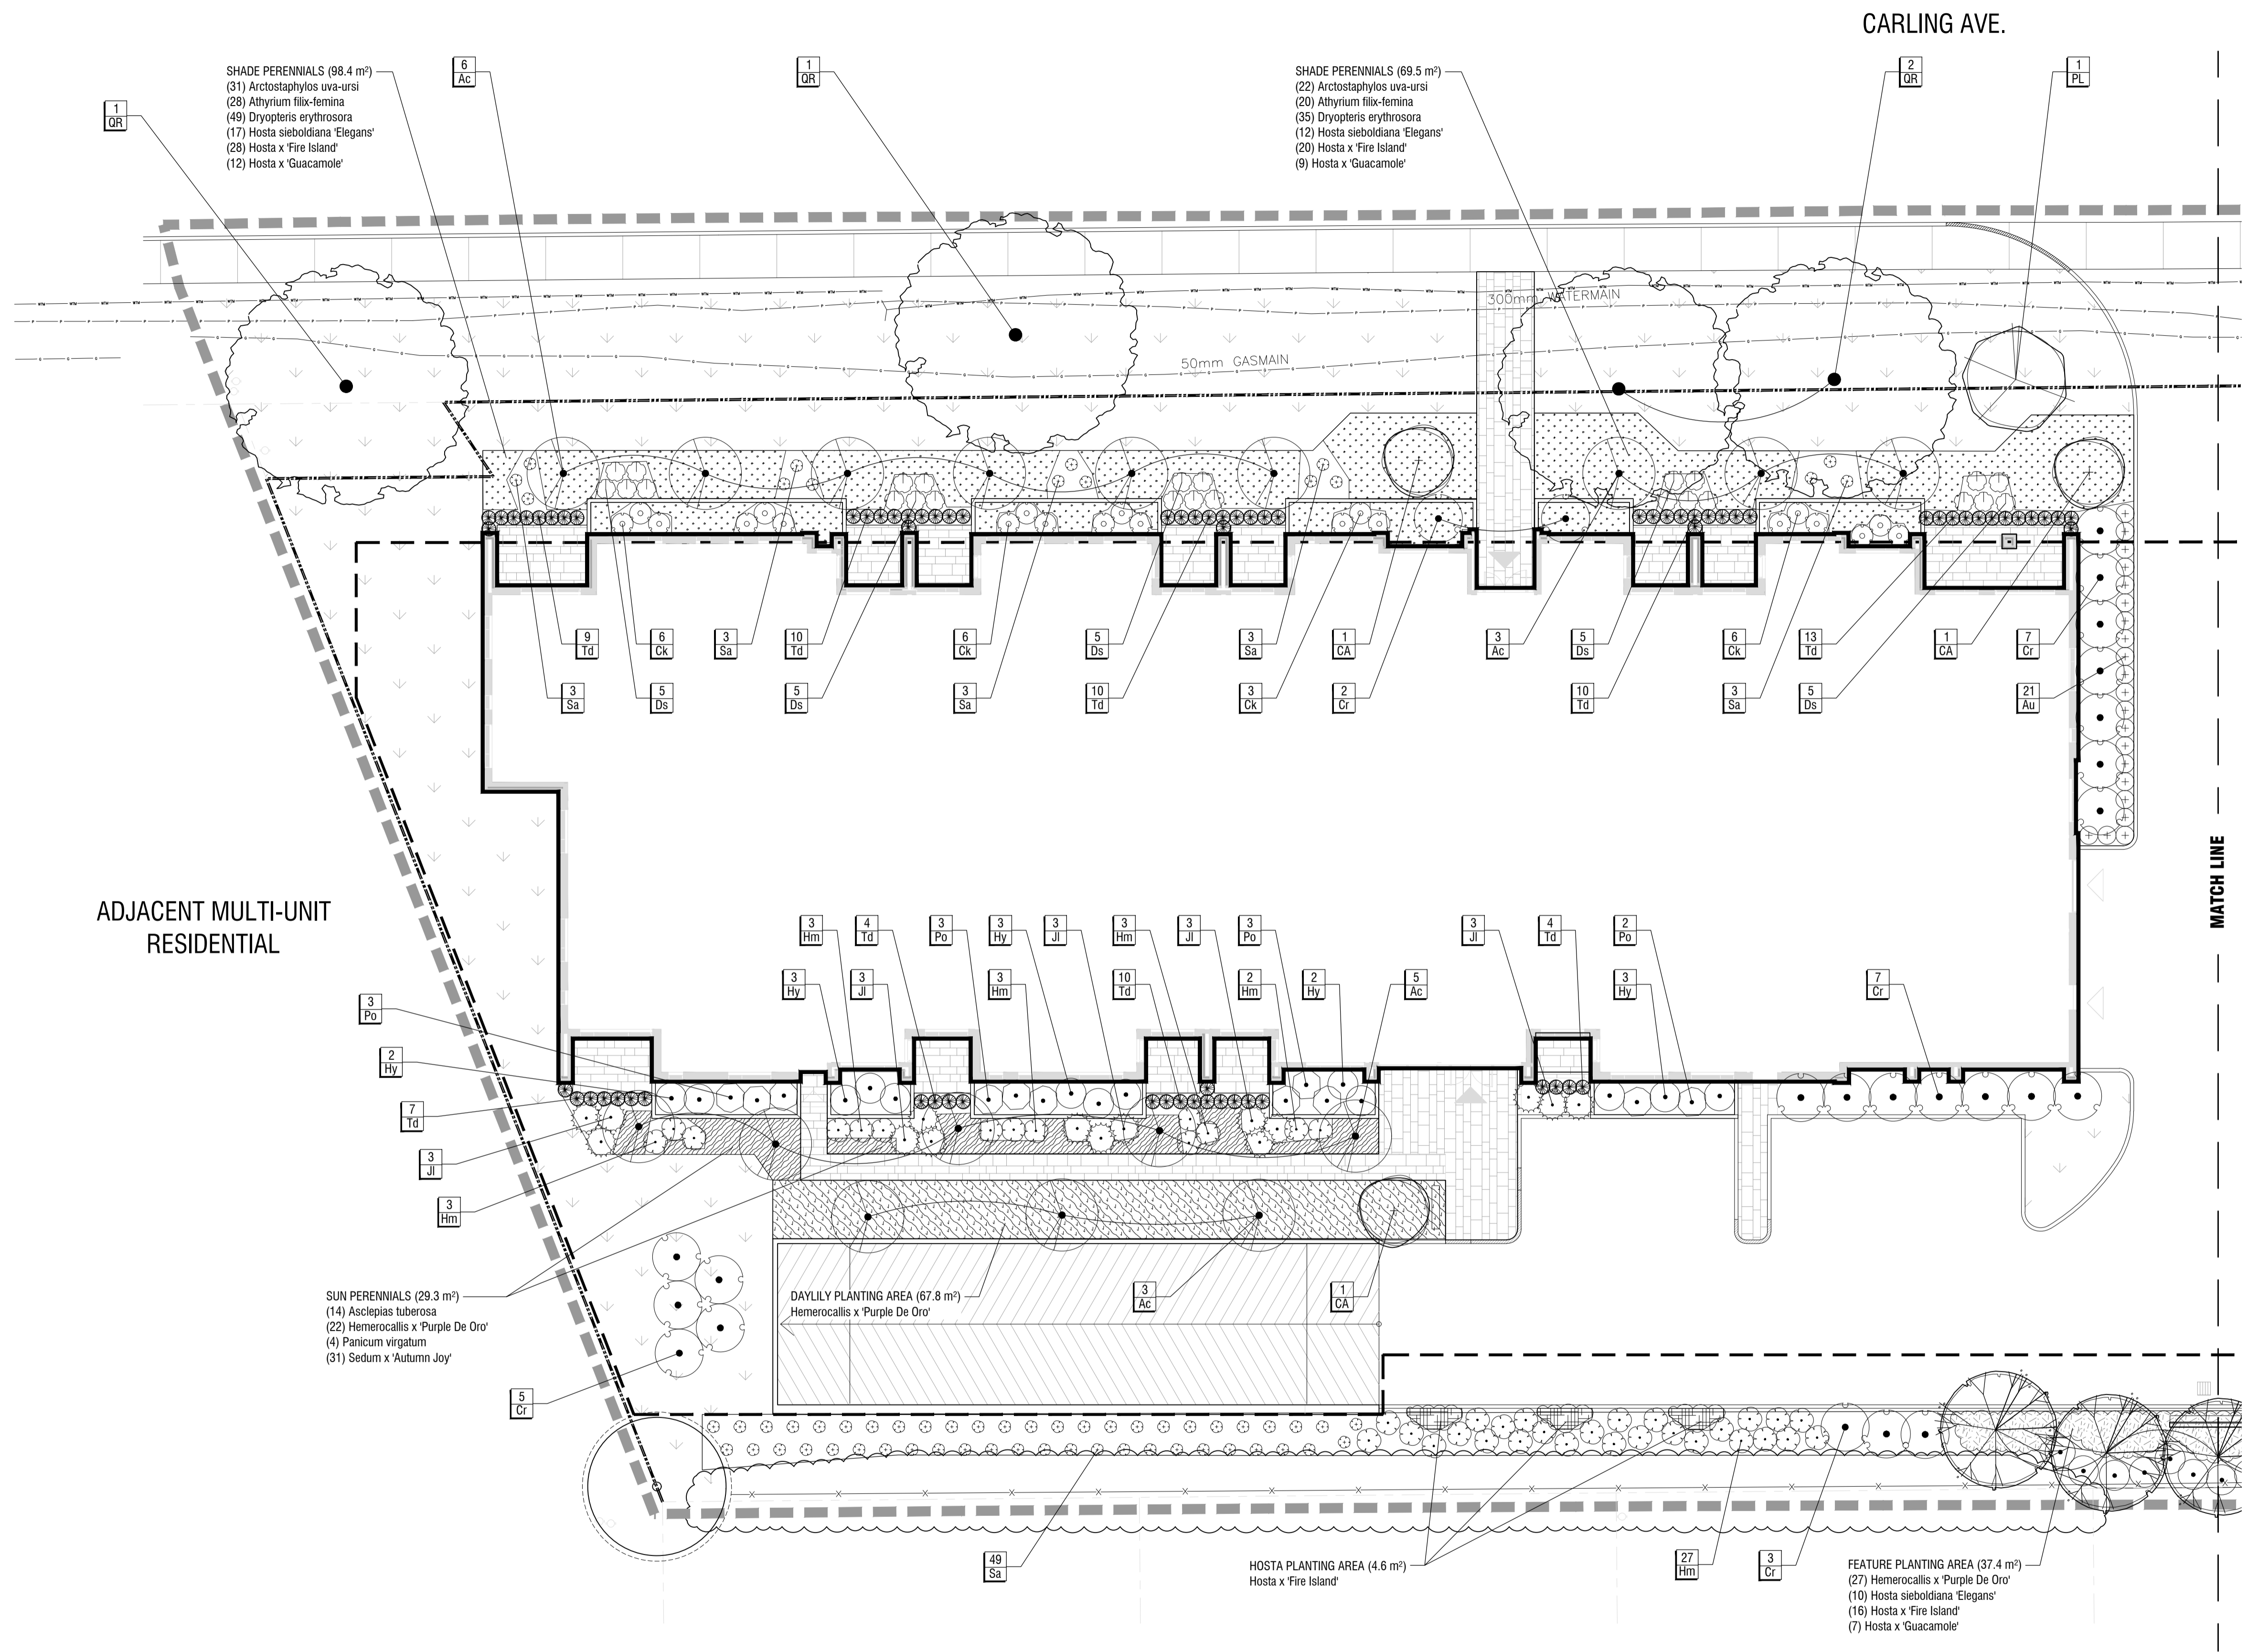


1 PLANTING PLAN - WEST BUILDING

L2 1:150

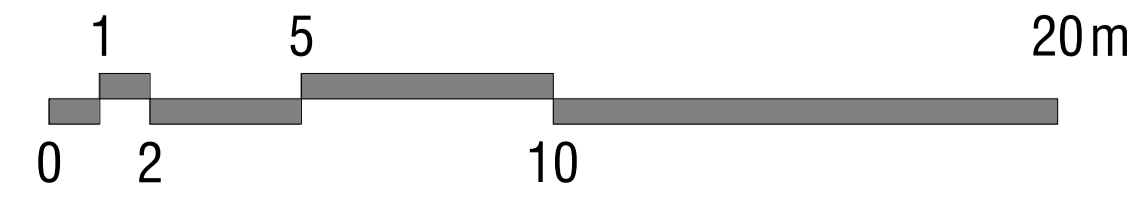


PRELIMINARY
 NOT FOR CONSTRUCTION


PLOT INFORMATION: DWG NAME: P:\PROJECTS\3430 CARLING AVENUE\LANDSCAPE DESIGN\DESIGN\LANDSCAPE\3430 CARLING_AVENUE_LANDSCAPE.DWG PLOT DATE: 2023-04-03 13:52:56 PW: SHEET SIZE: ISO full based at (984.0x 641.0) MM PLOTTED BY: Beama Mahabadi LAST SAVED BY: Beama Mahabadi

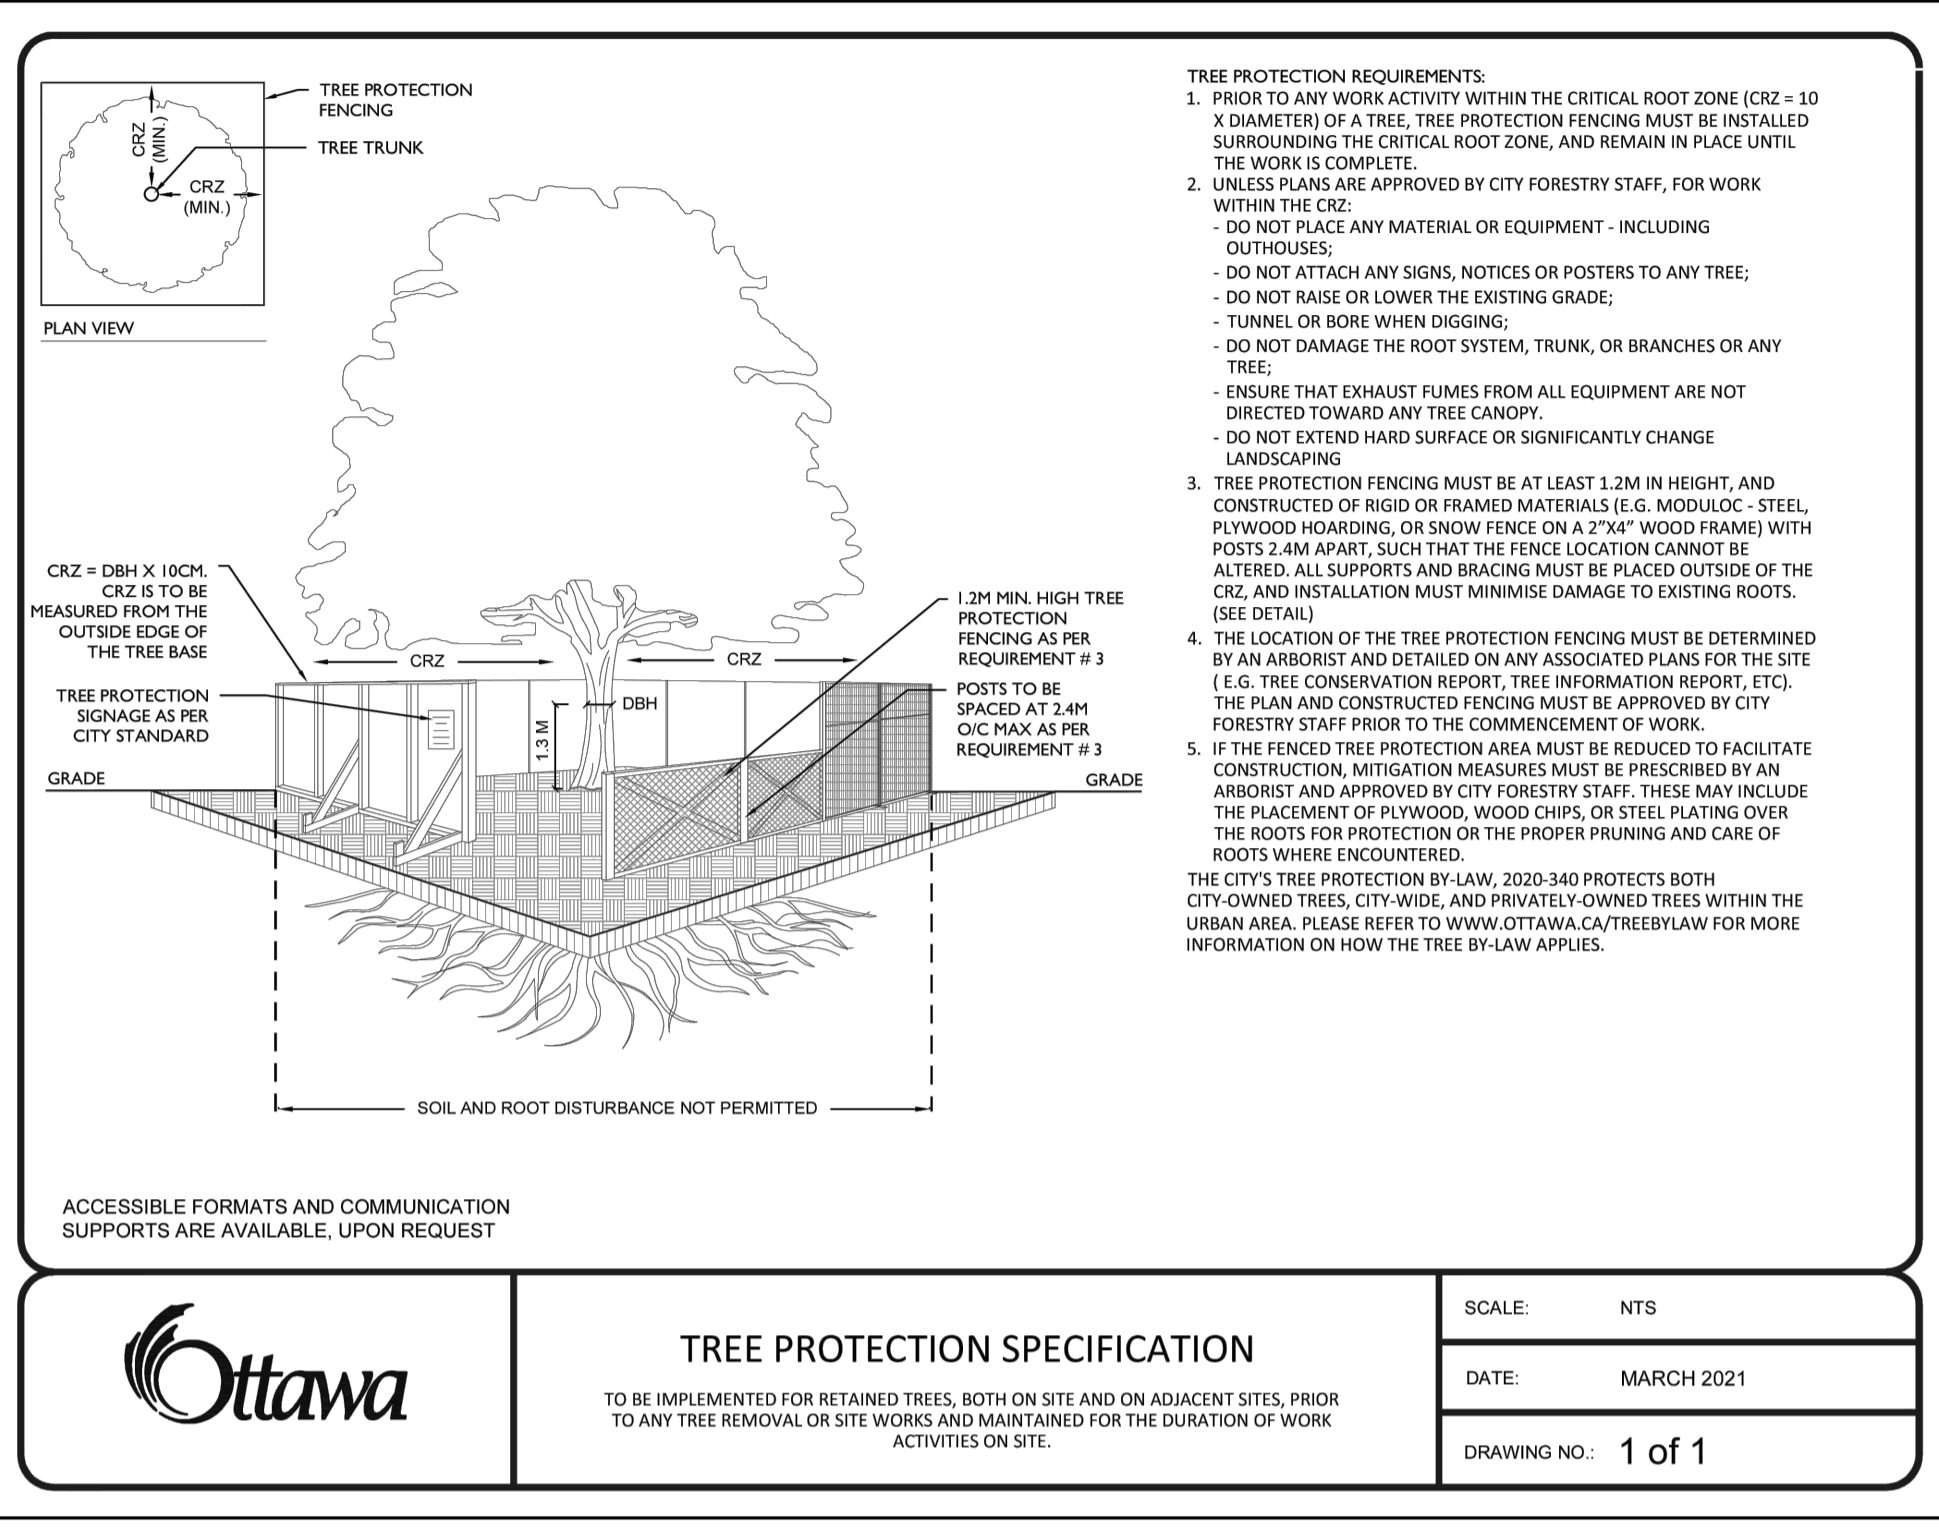


1 TREE PROTECTION FENCING
L4 n.t.s.

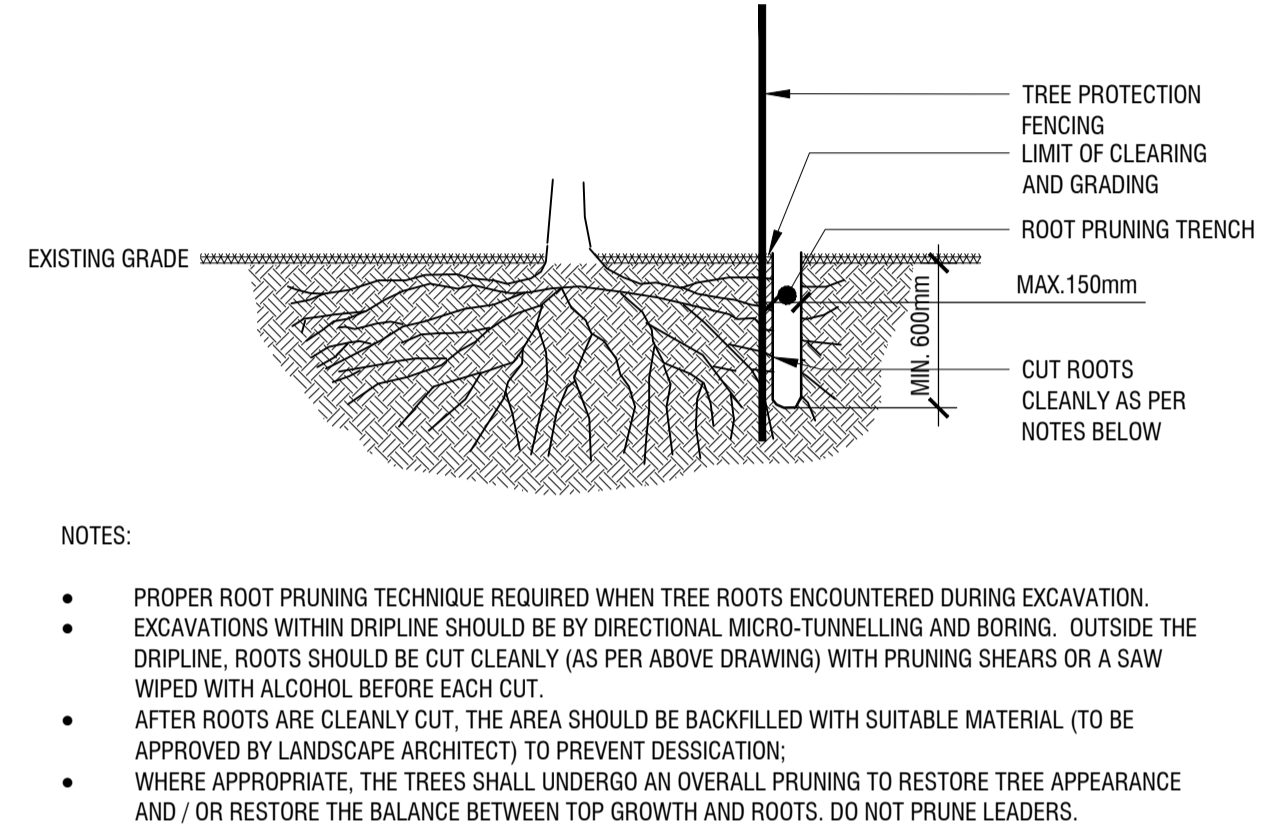


2 ROOT PRUNING DETAIL
L4 n.t.s.

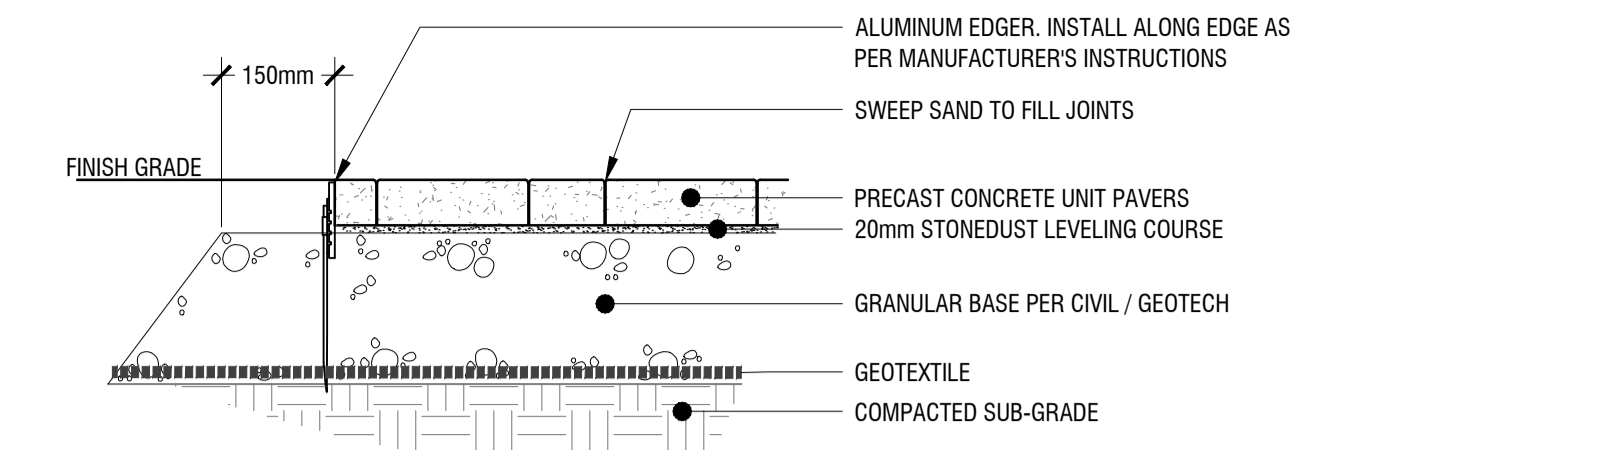


3 PRECAST UNIT PAVERS
L4 n.t.s.

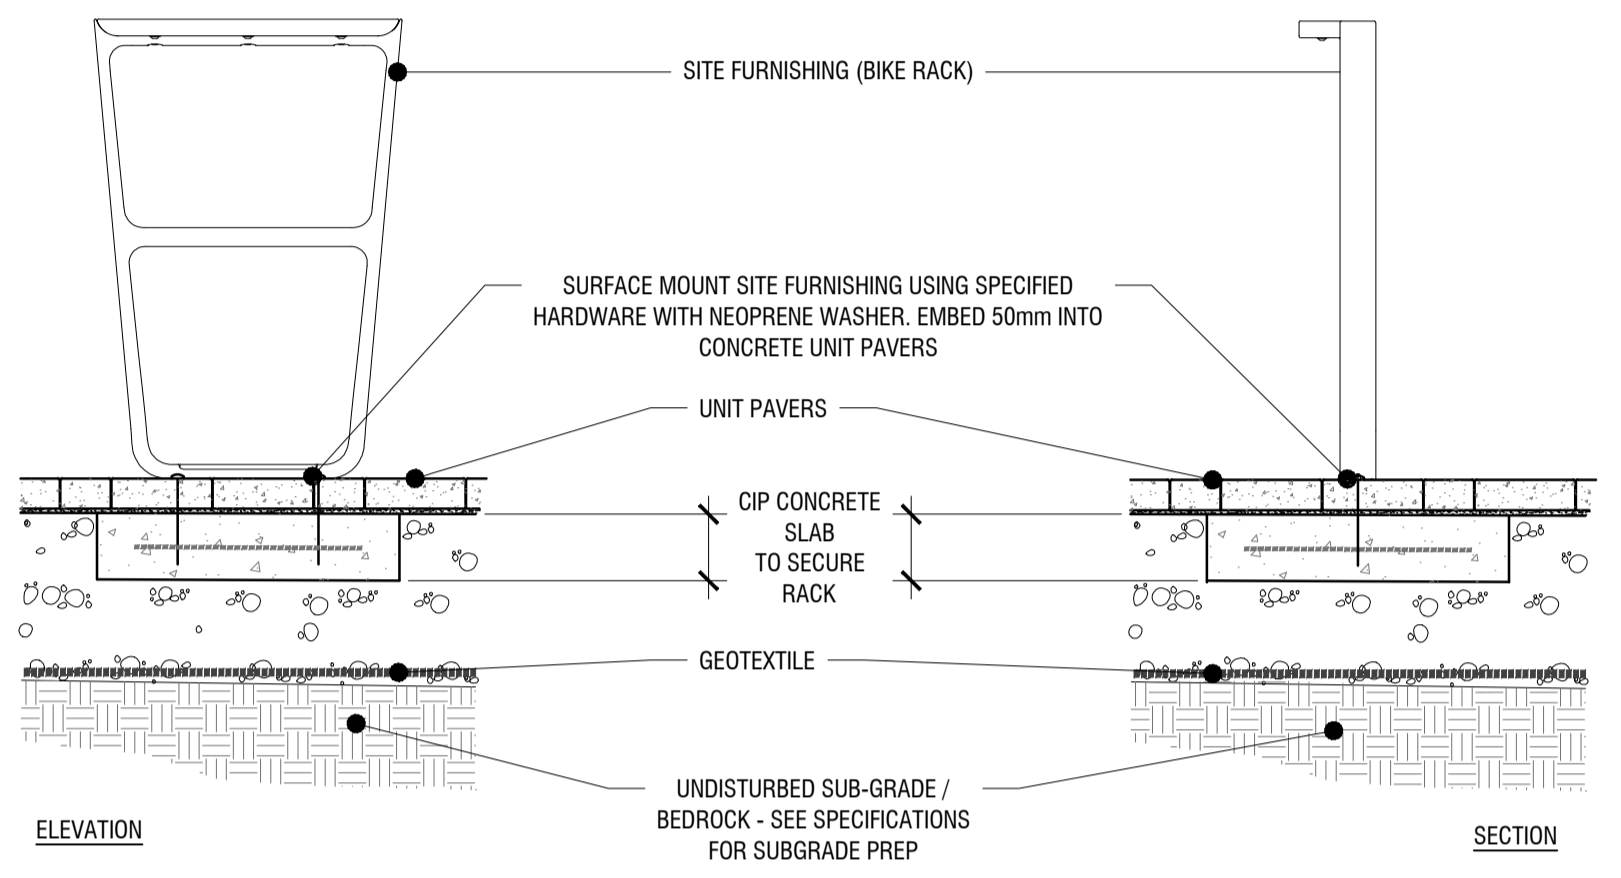


4 SURFACE MOUNTED BIKE RACK ON PAVERS W/ CIP CONC. MOUNT
L4 n.t.s.

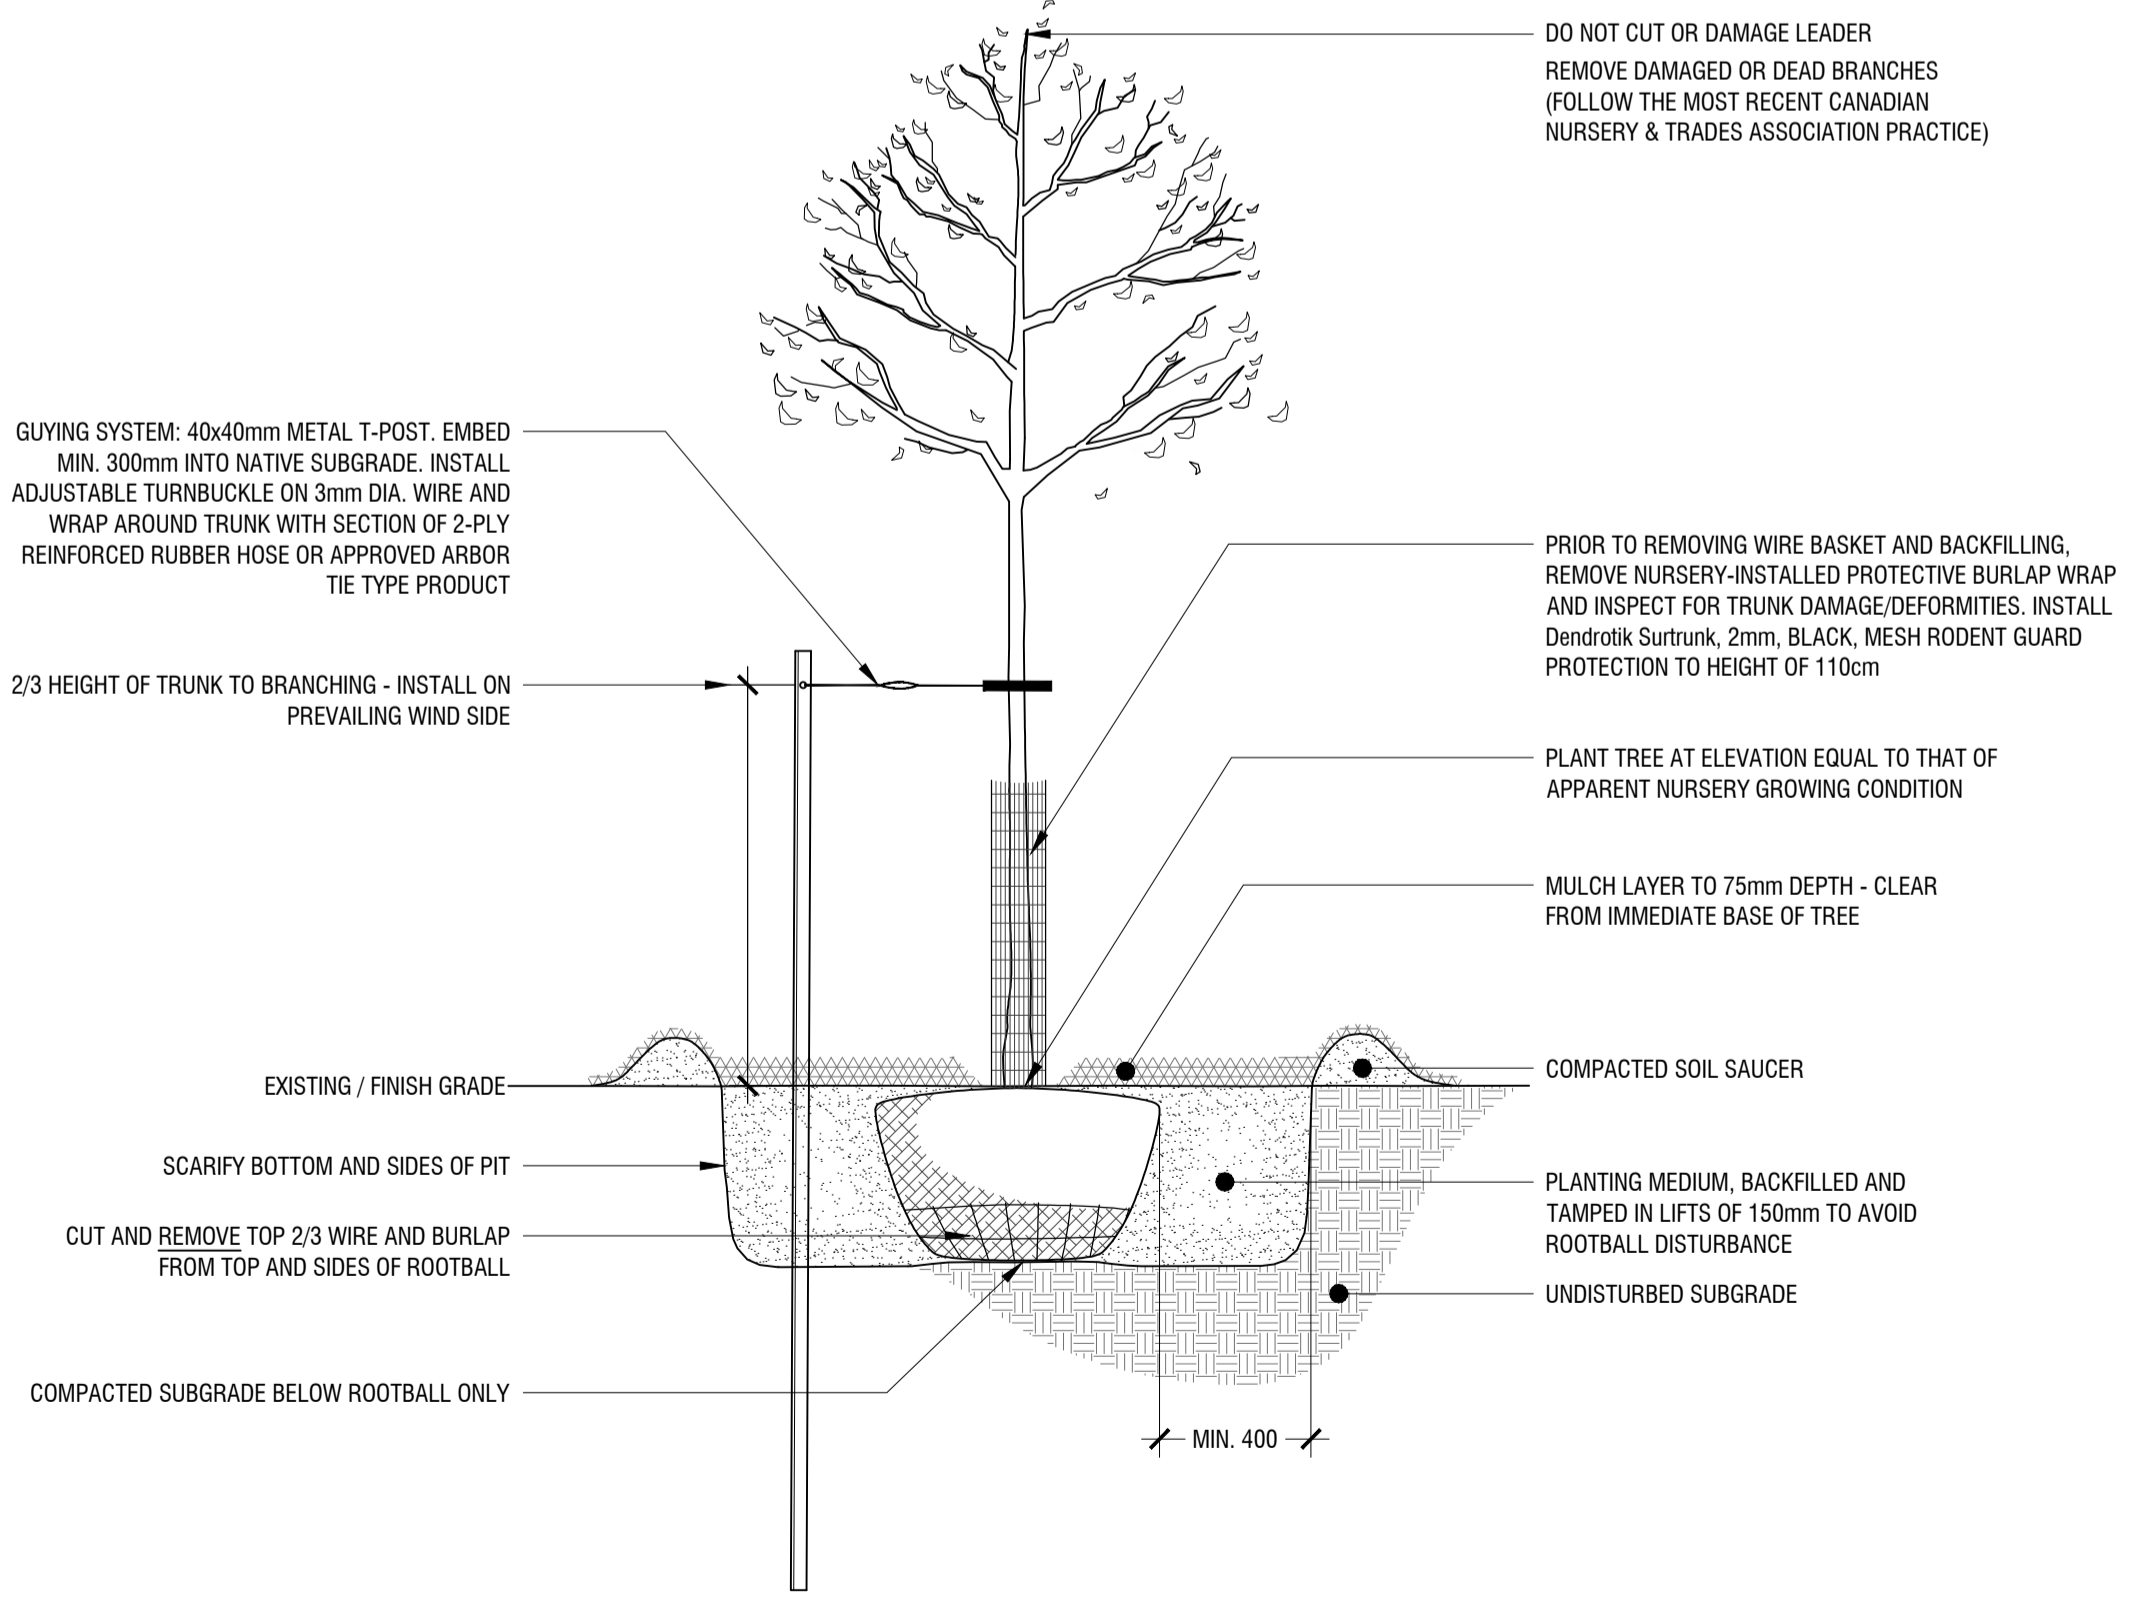

5 DECIDUOUS TREE PLANTING
L4 n.t.s.

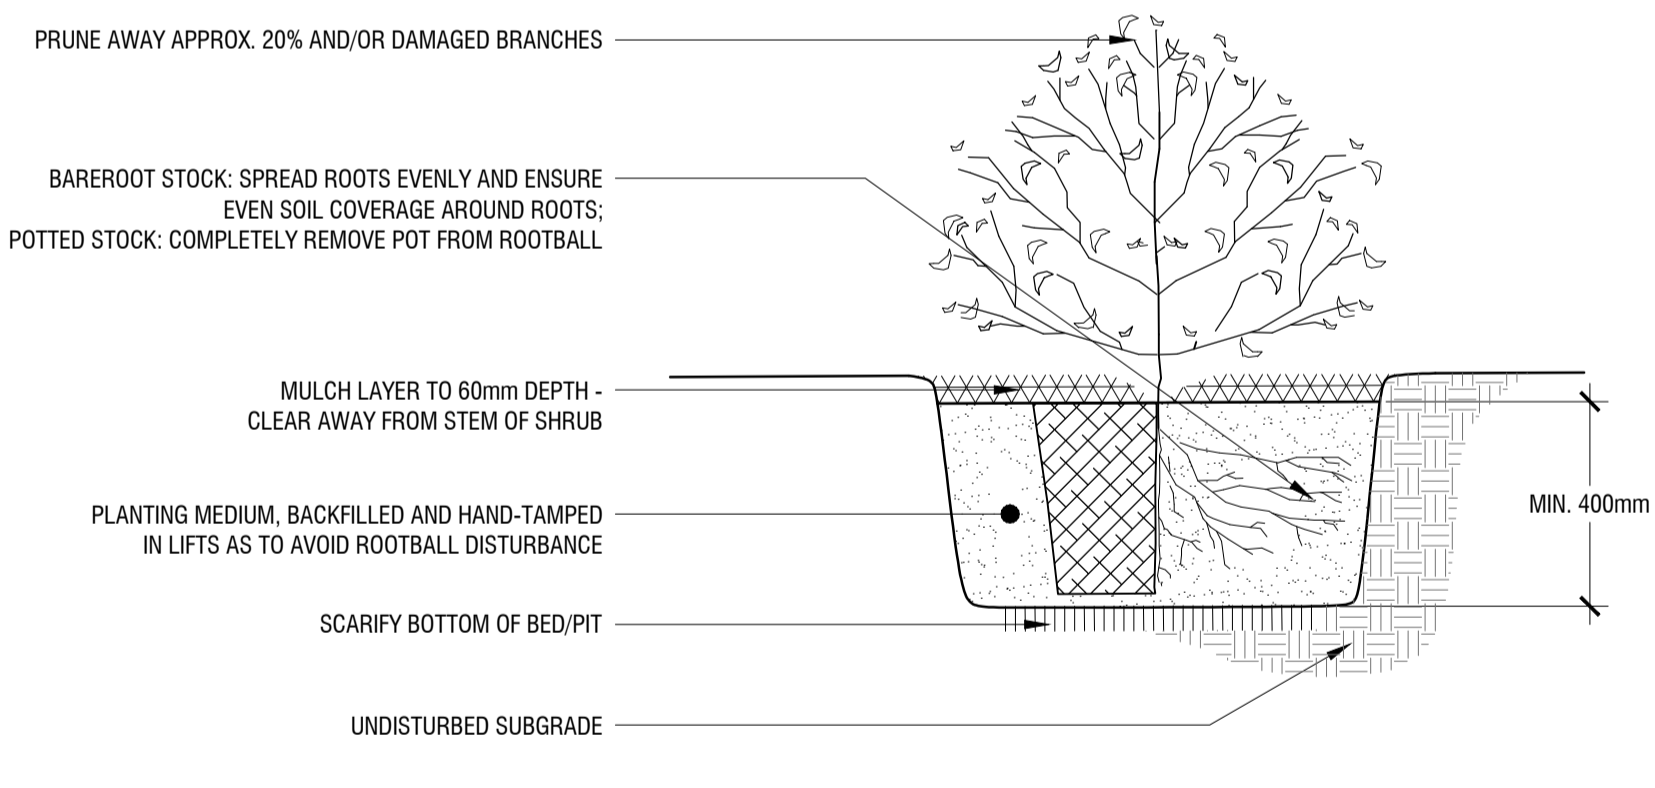

6 SHRUB PLANTING
L4 n.t.s.

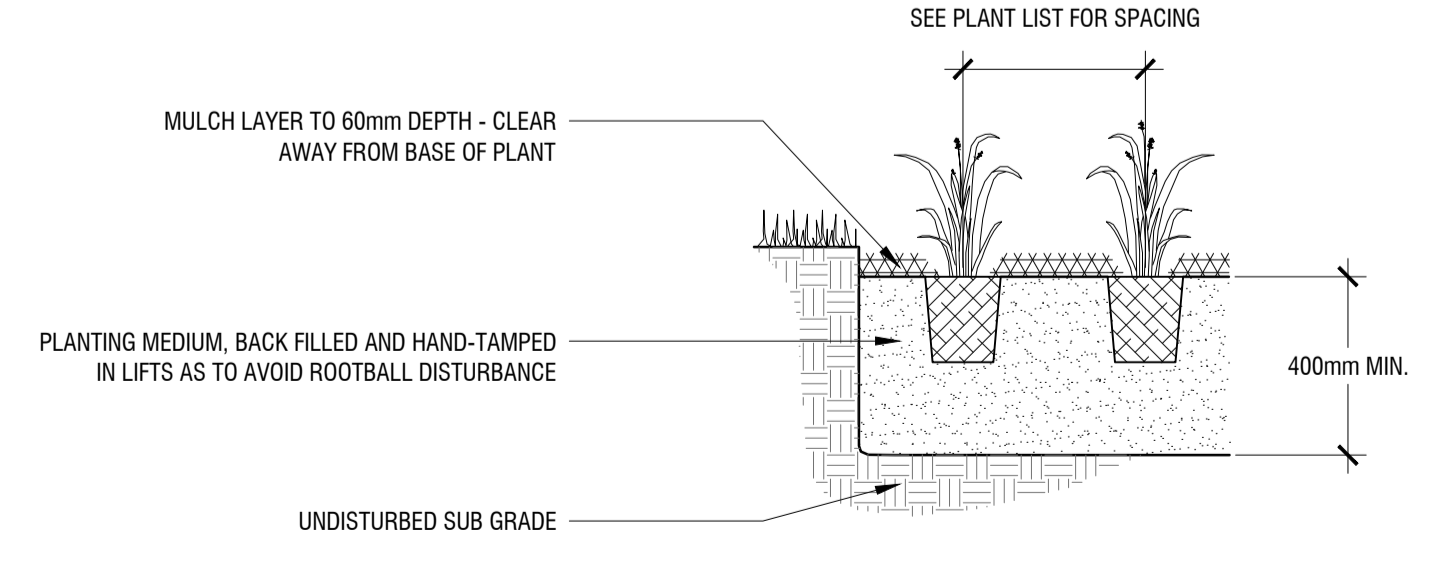

7 PERENNIAL PLANTING
L4 n.t.s.

Copyright Reserved
The Copyrights to all designs and drawings are the property of Fotenn Consultants Inc. Unauthorised reproduction or use is forbidden. DO NOT SCALE DRAWING
Copyright réservés
Les droits d'auteur à tous les modèles et dessins sont la propriété de Fotenn Consultants Inc. Reproduction ou utilisation non autorisée est interdite. NE PAS L'ÉCHELLE DE DESSIN



Client / Client

key plan / plan repère

legend / légende

rev'n	description / la description	yyyy/mm/dd
02	re-issue for SPA	2023/03/31
01	issue for SPA	2022/12/16
00	issue for ZBLA	2022/11/15

FOTENN Planning + Design
396 Cooper Street, Suite 300
Ottawa, ON, CANADA K2P 2H7
613.730.5709
fotenn.com



project / projet

3430 CARLING AVENUE

drawing / dessin

LANDSCAPE PLAN

designed / conçu	drawn / dessiné	reviewed / examiné
BM / EM	BM / EM	DF
date	project number / No. du projet	
Nov. 2022		

drawing number / No. du dessin

L4 of 4

PLOT INFORMATION: DWG NAME: P:\PROJECTS\3430 CARLING AVENUE\LANDSCAPE\DESIGN\3430 CARLING AVENUE_LANDSCAPE.DWG
 PLOT DATE: 2023-04-03 13:53:18 PW: SHEET SIZE: ISO (A1) (841x1189 MM)
 PLOT BY: BENJAMIN MATHIAS LAST SAVED BY: BENJAMIN