

9.00 A.M.

12.00 A.M.

2.00 P.M.














4.00 P.M.

MARCH 21


JUNE 21

SEPTEMBER 21

DECEMBER 21

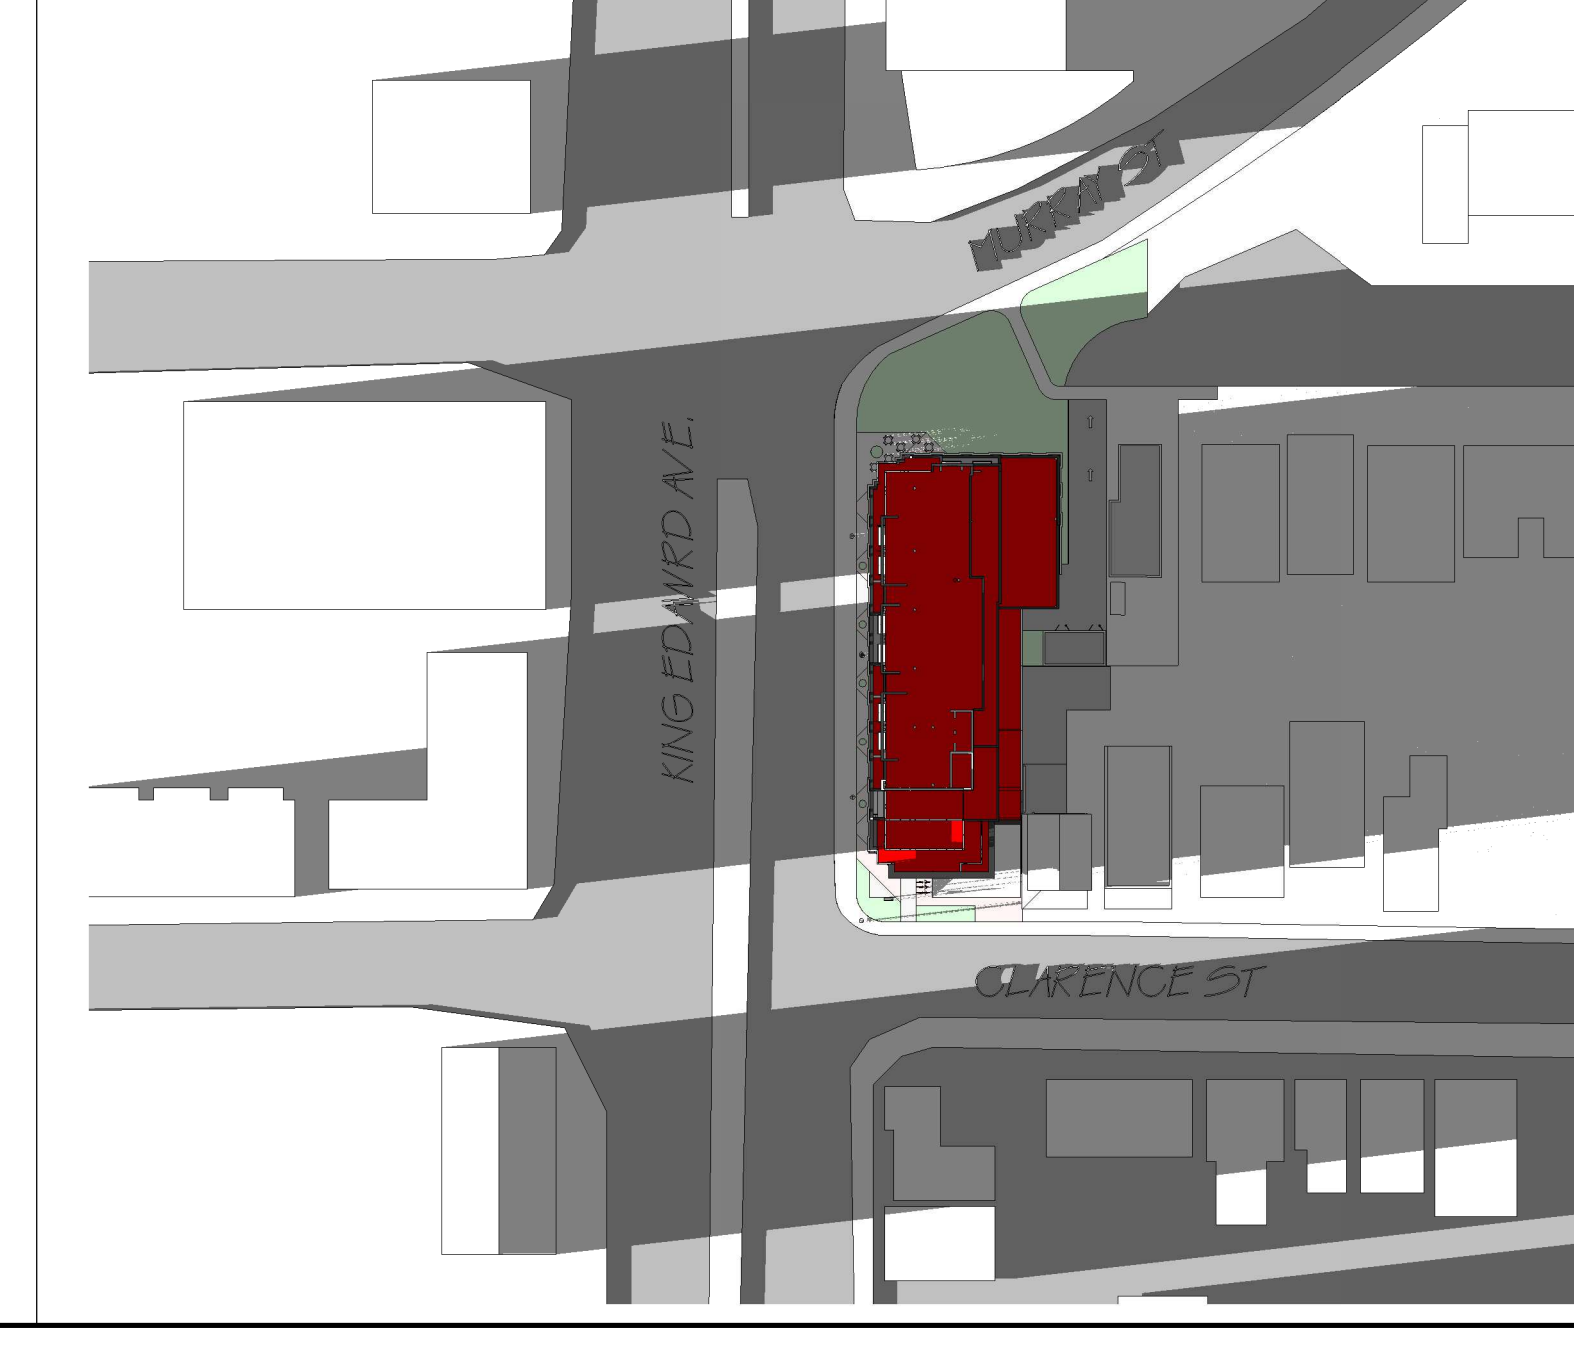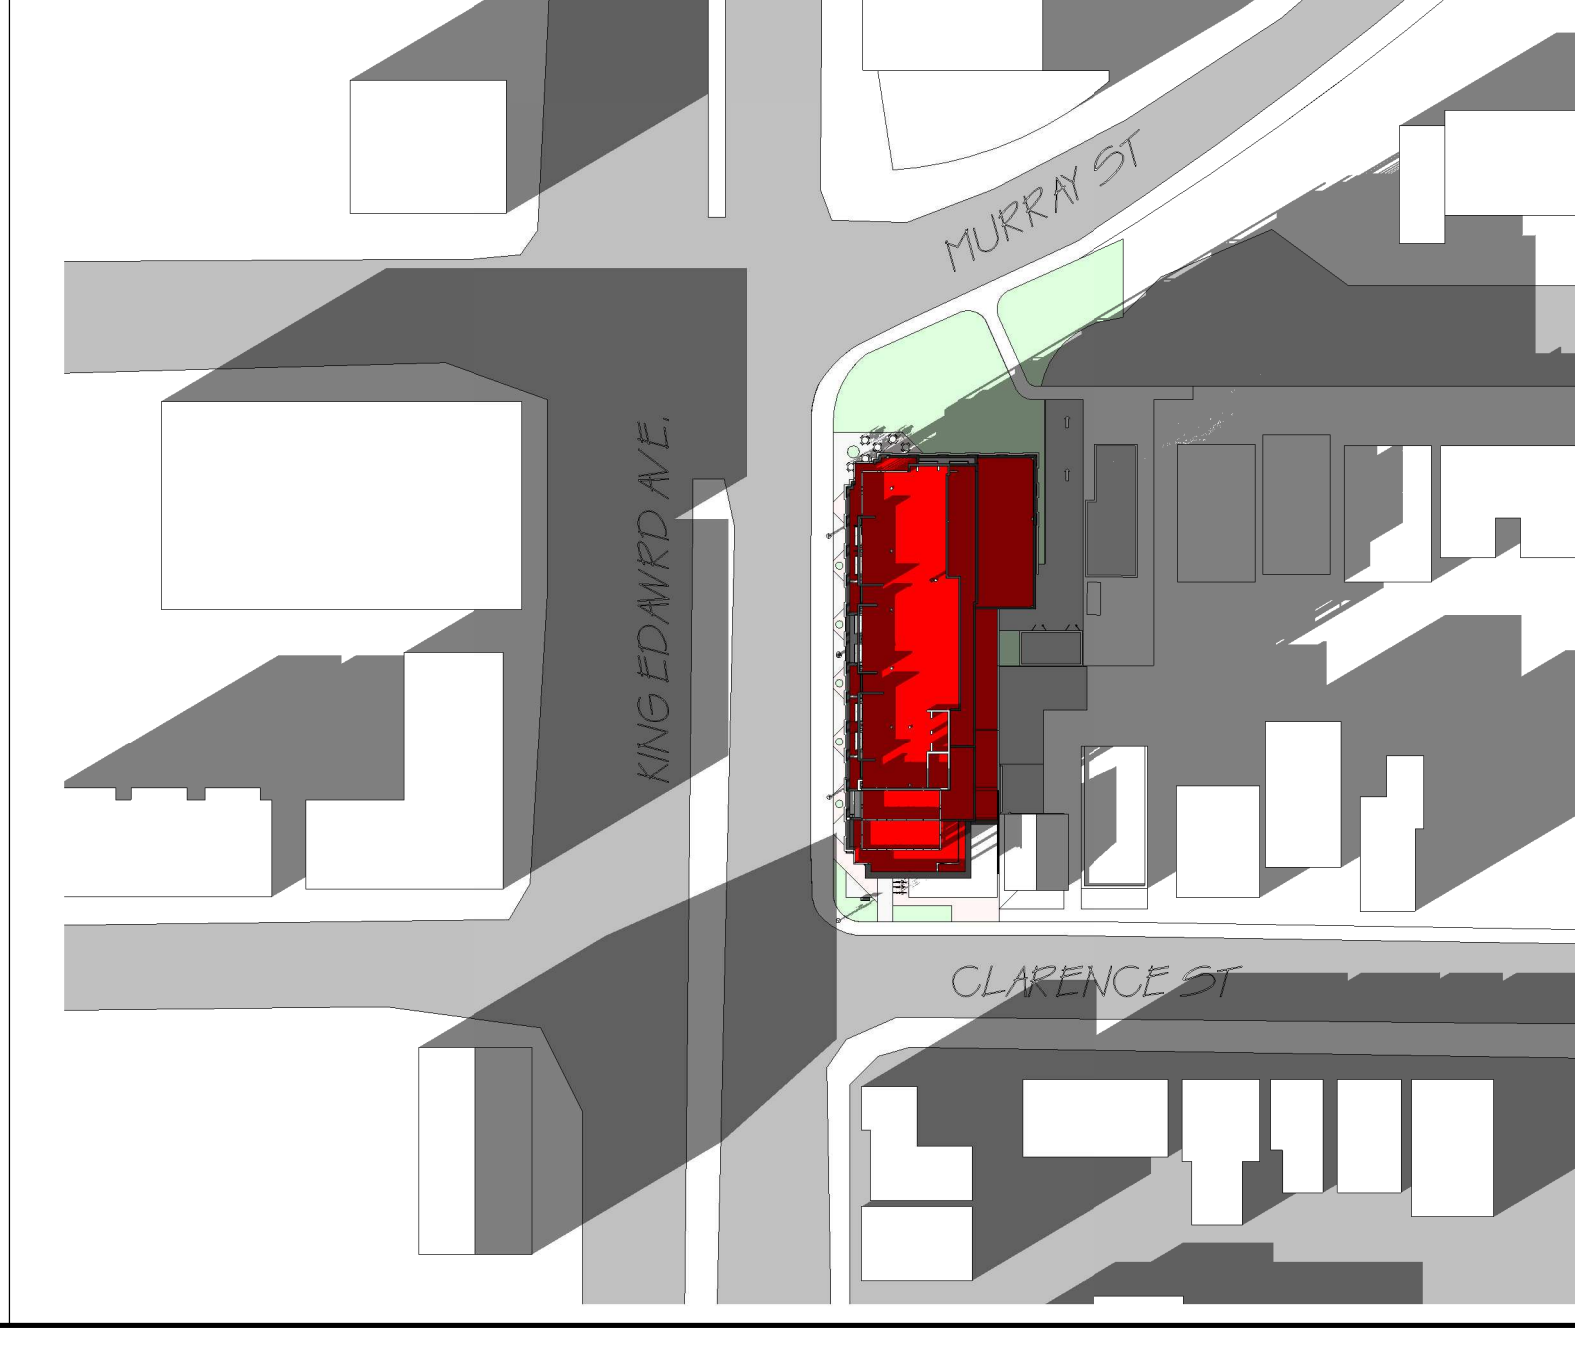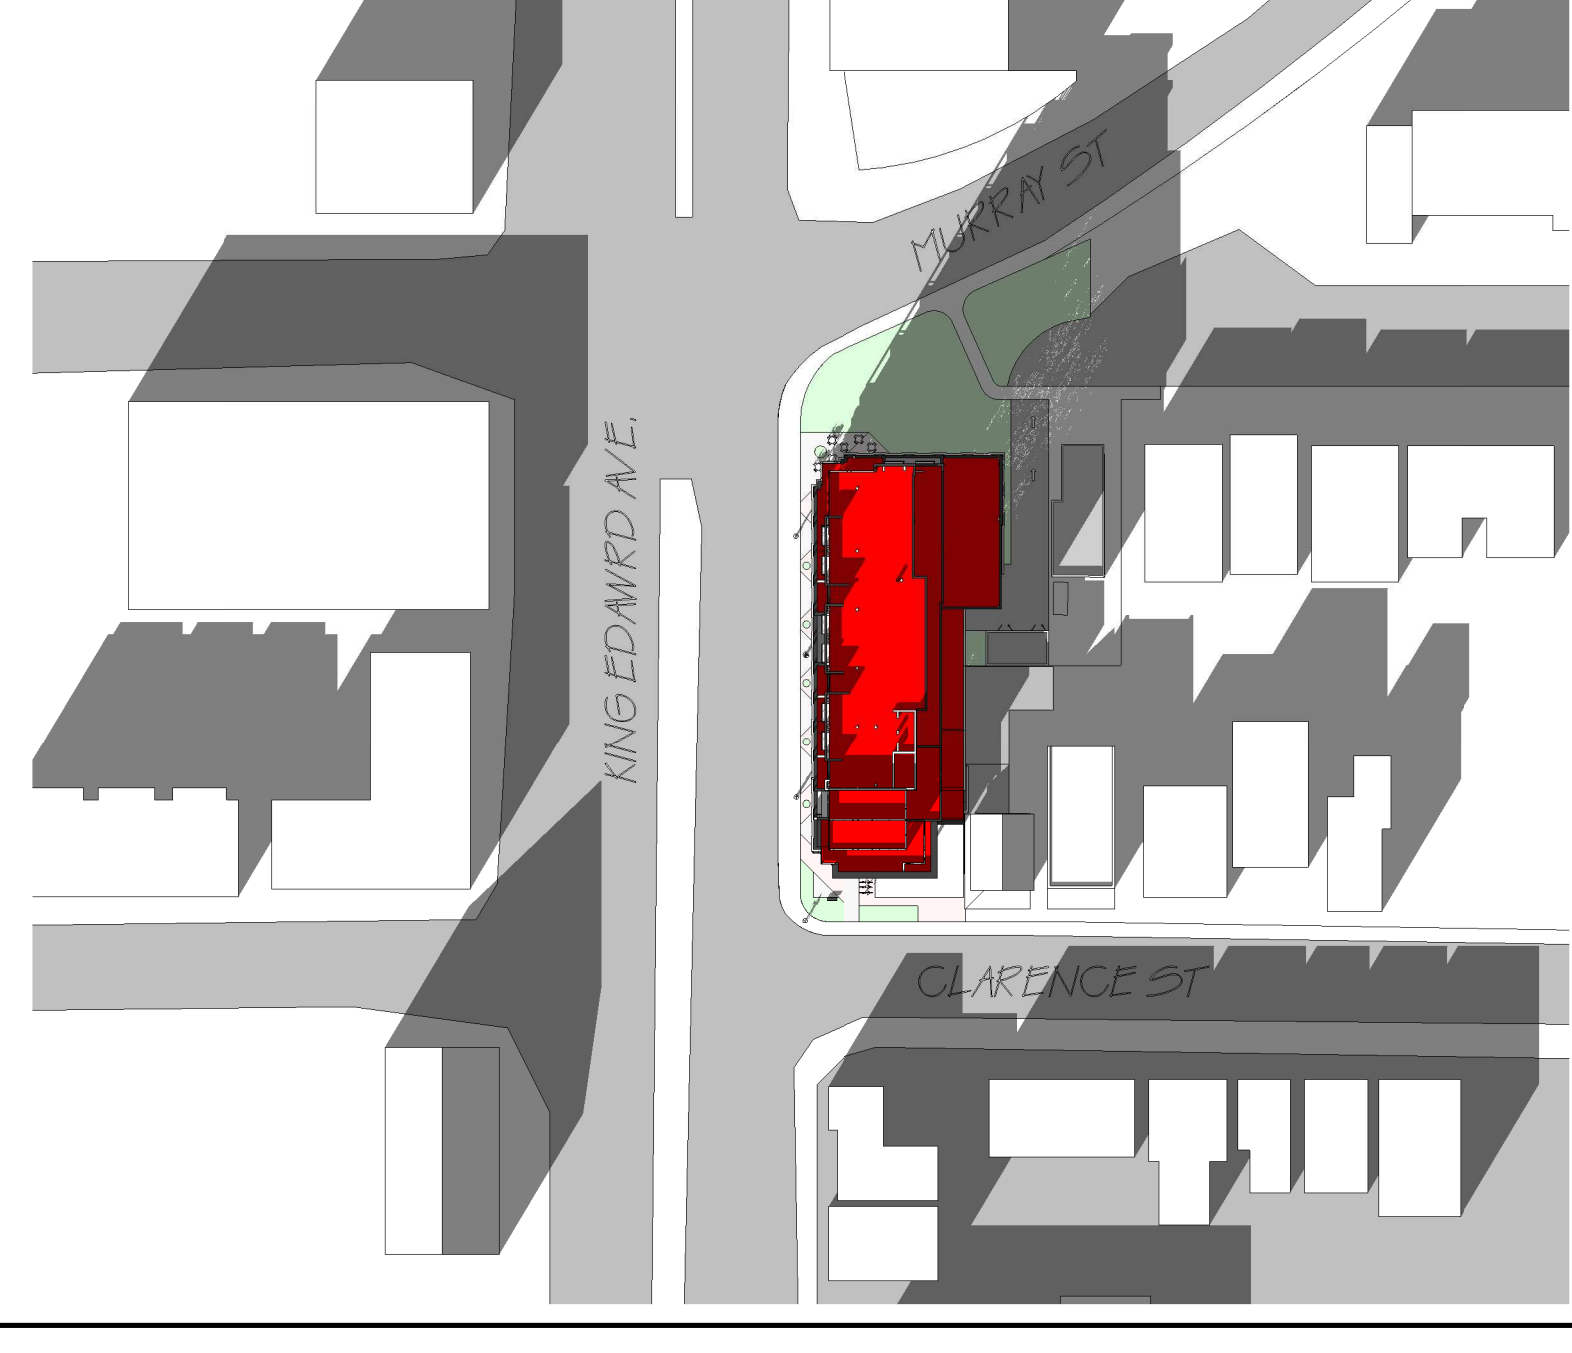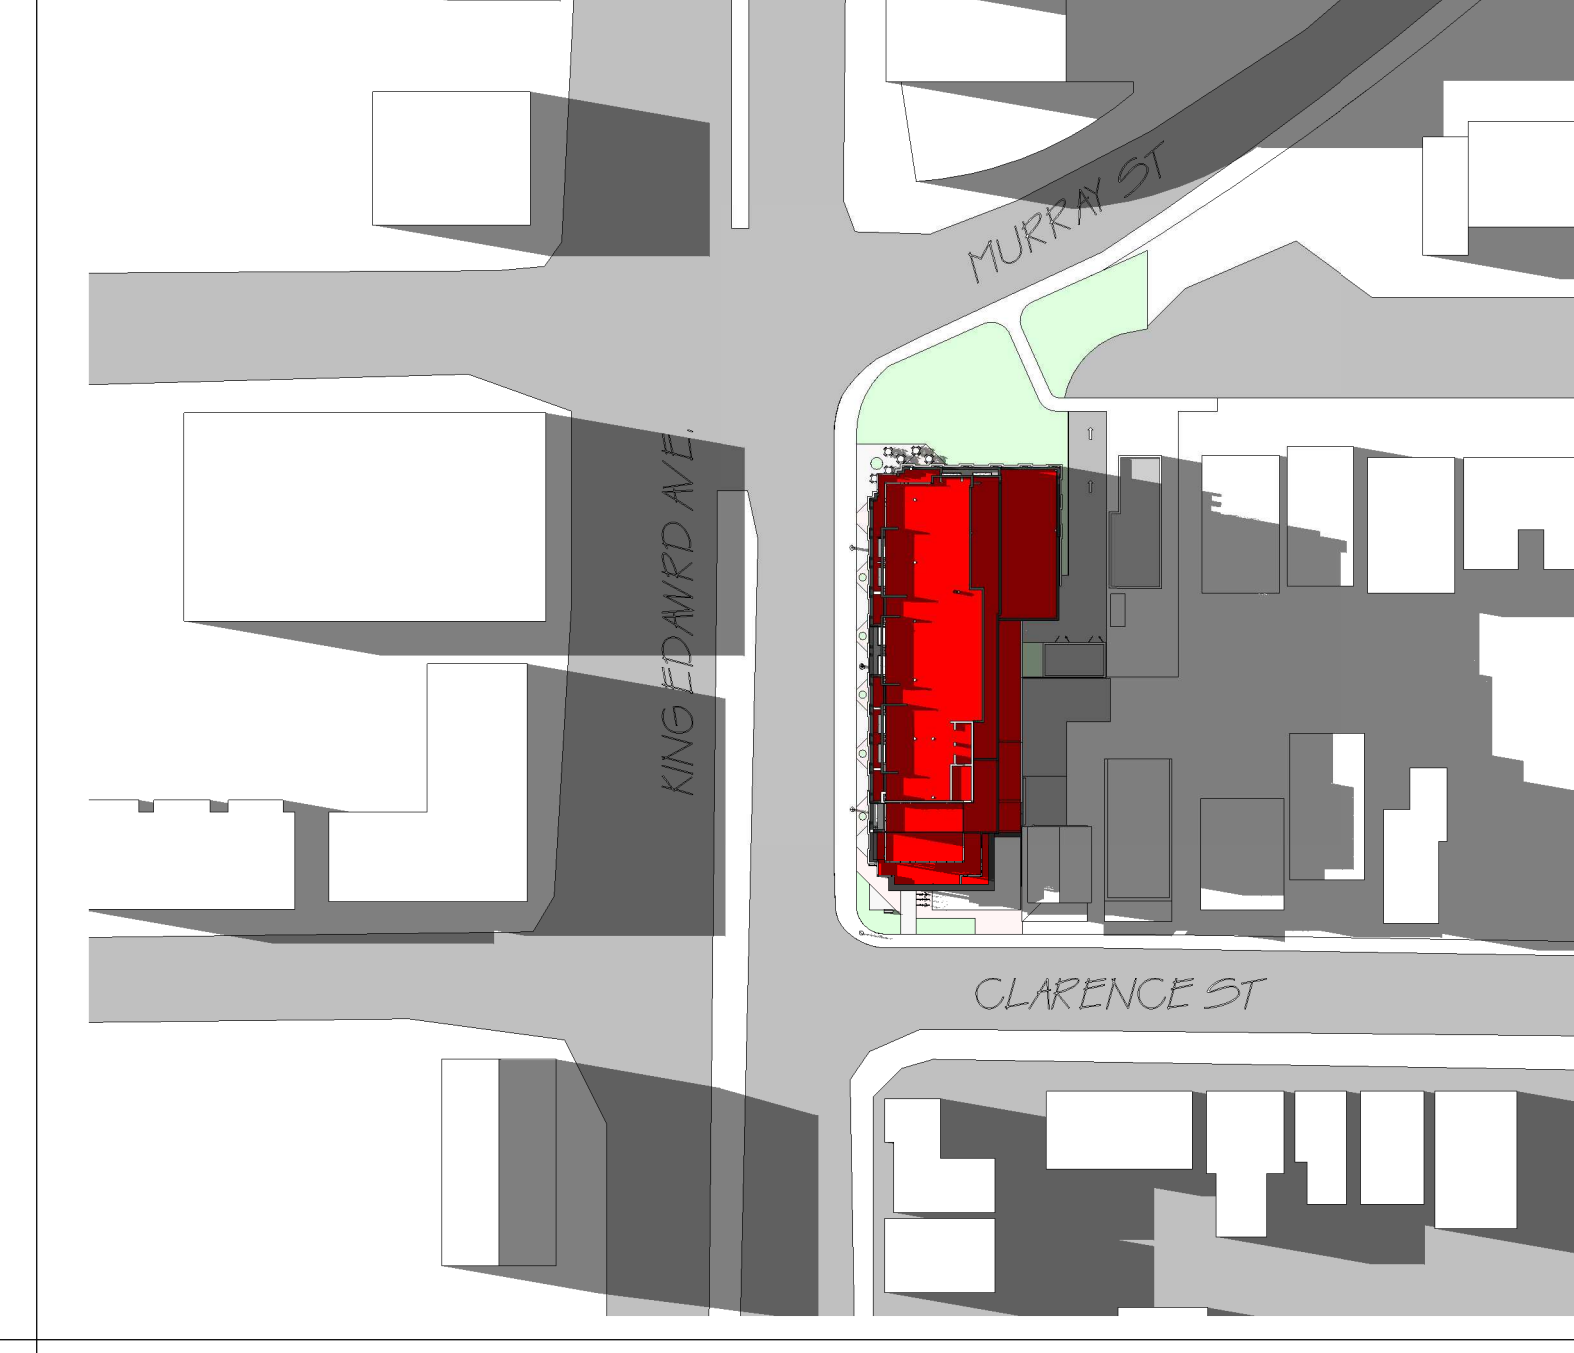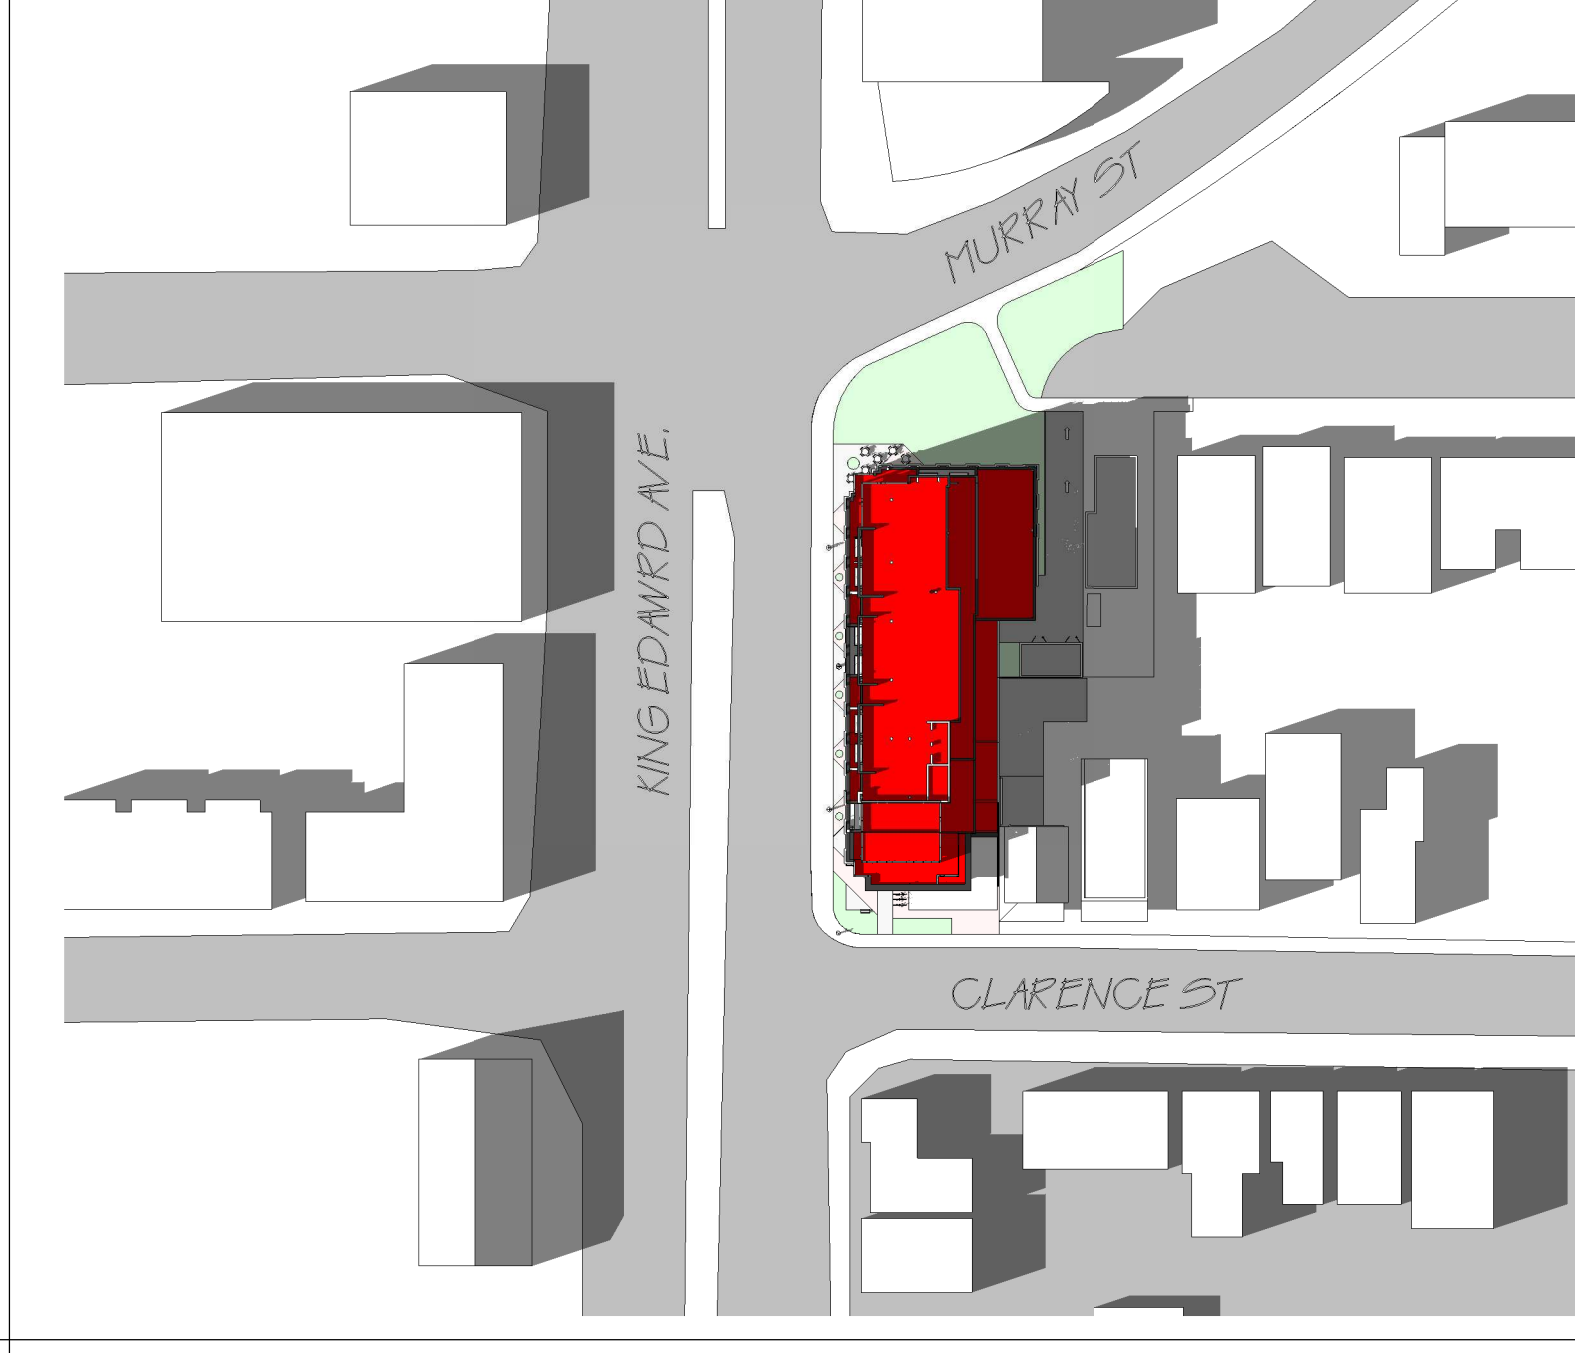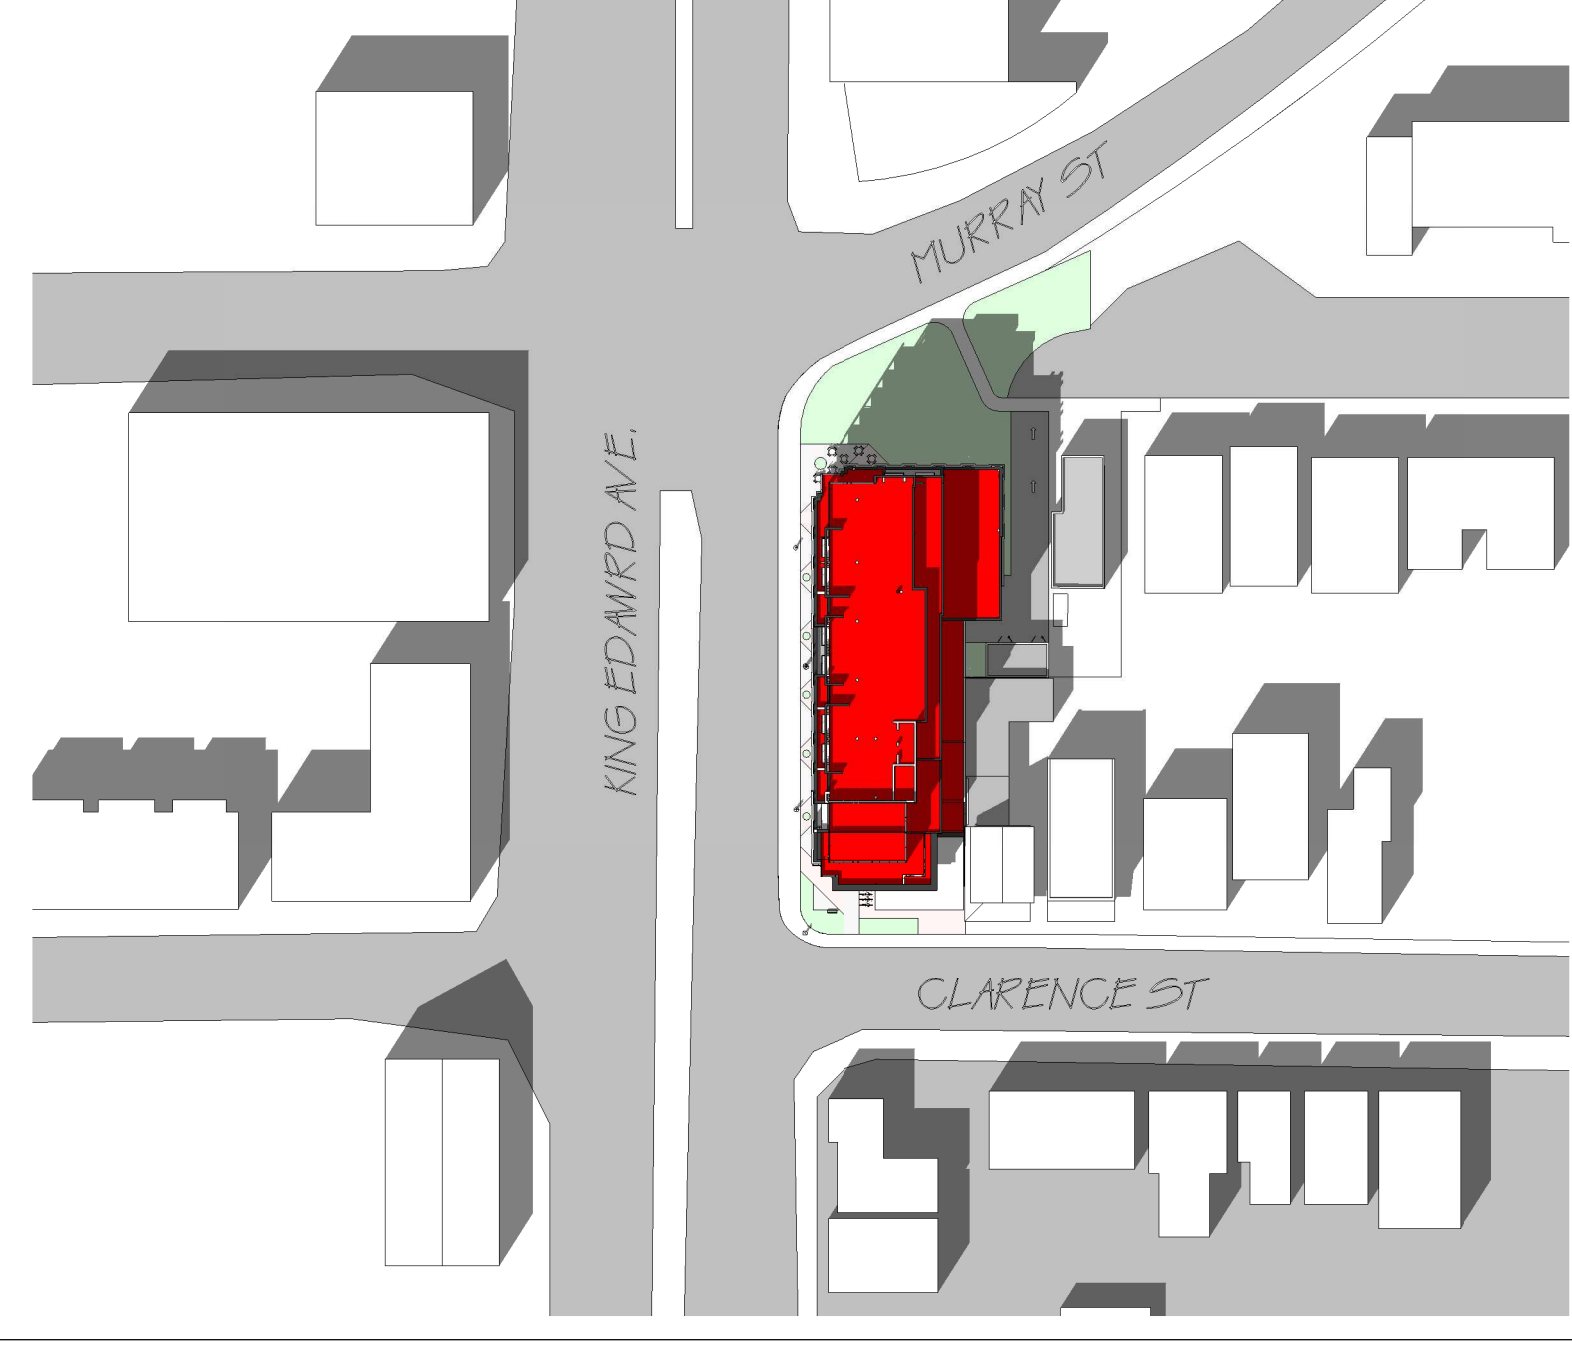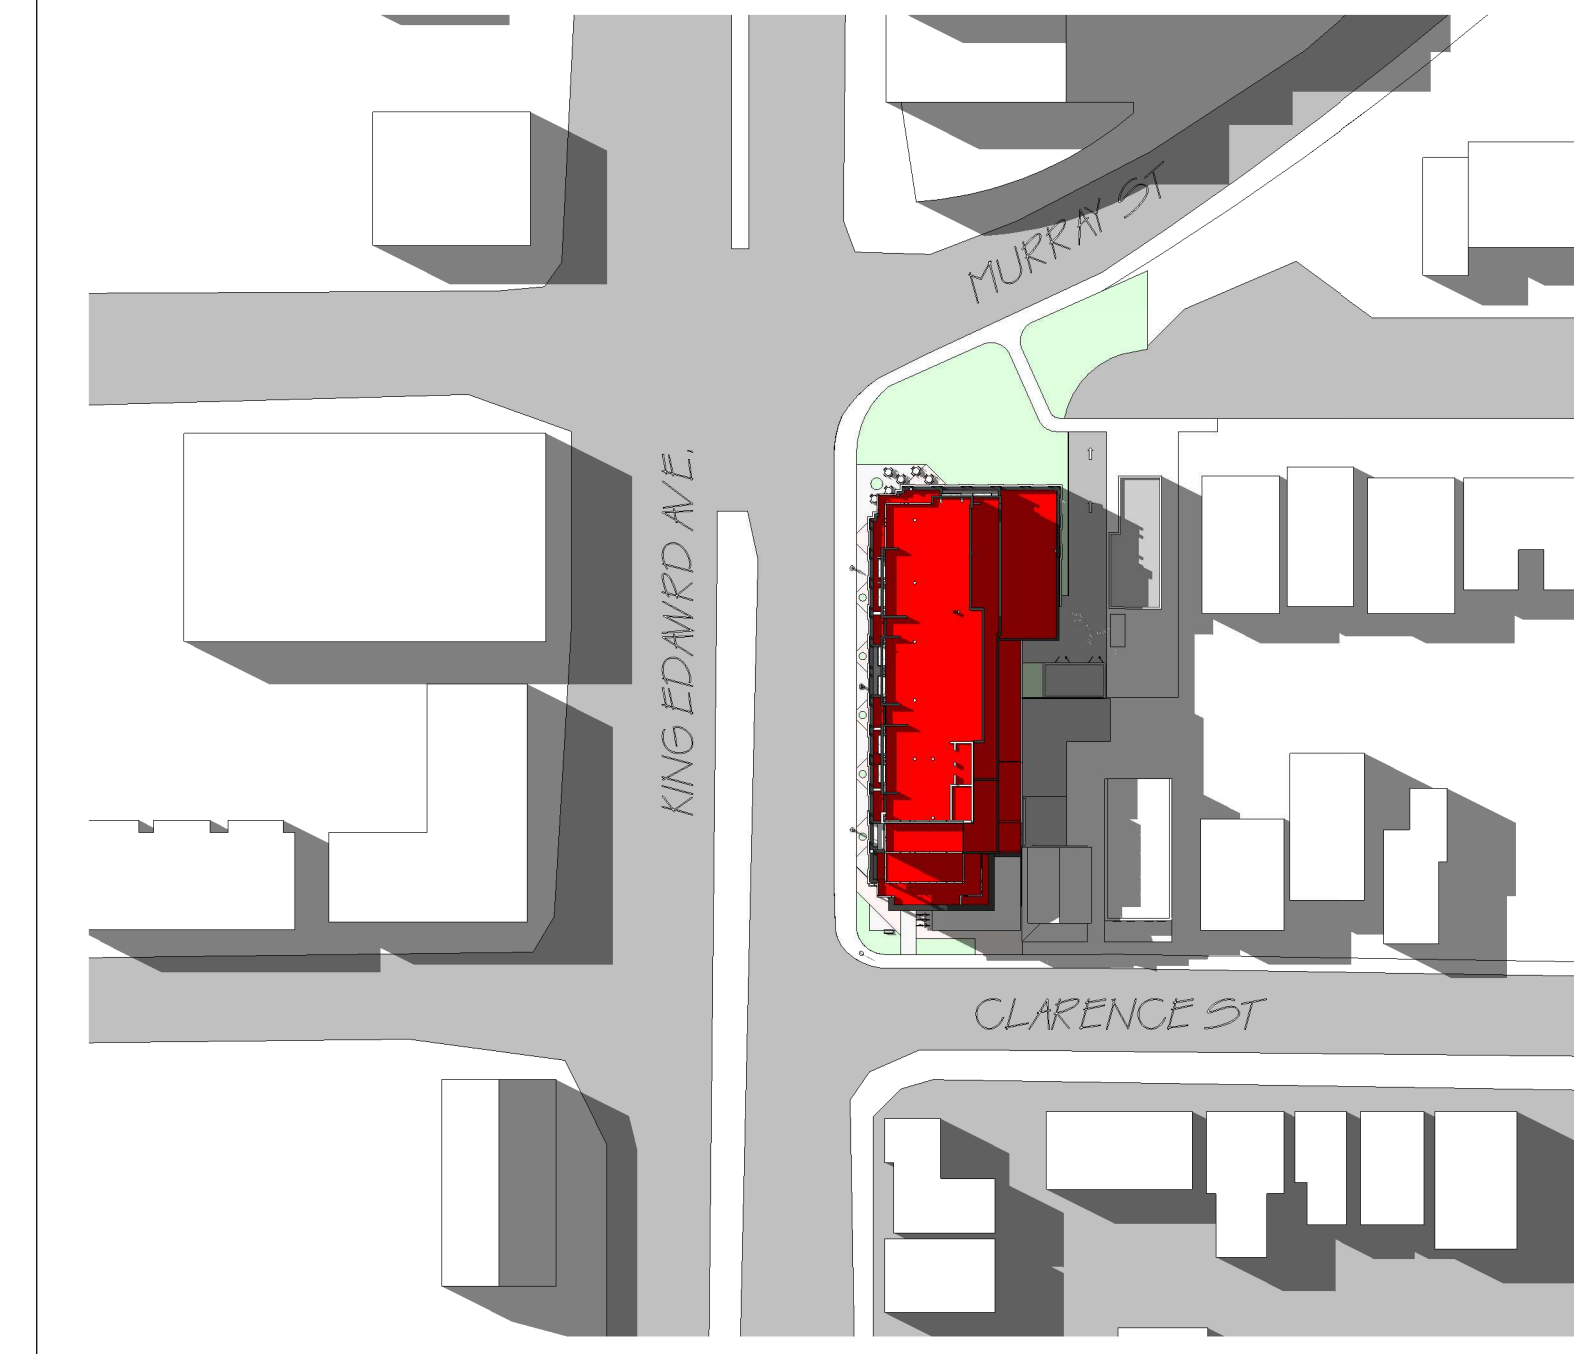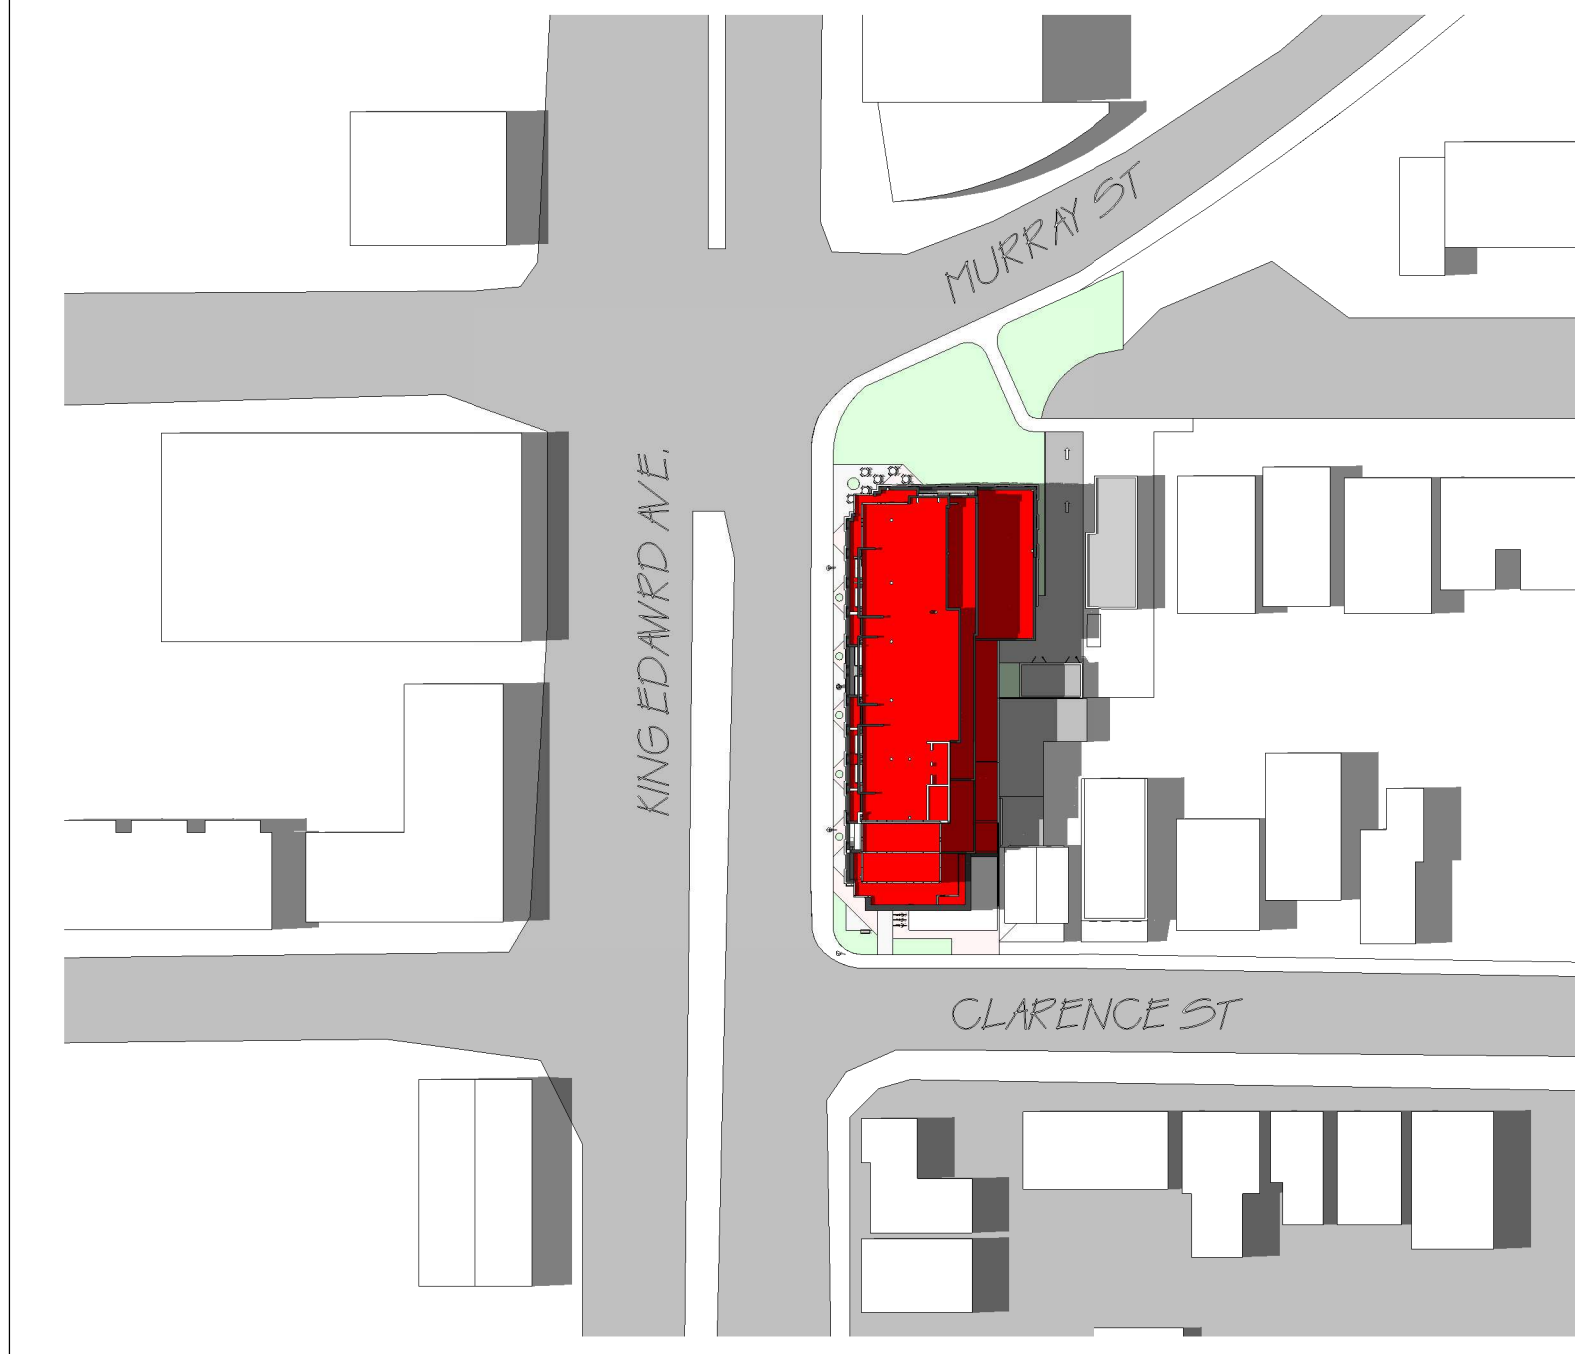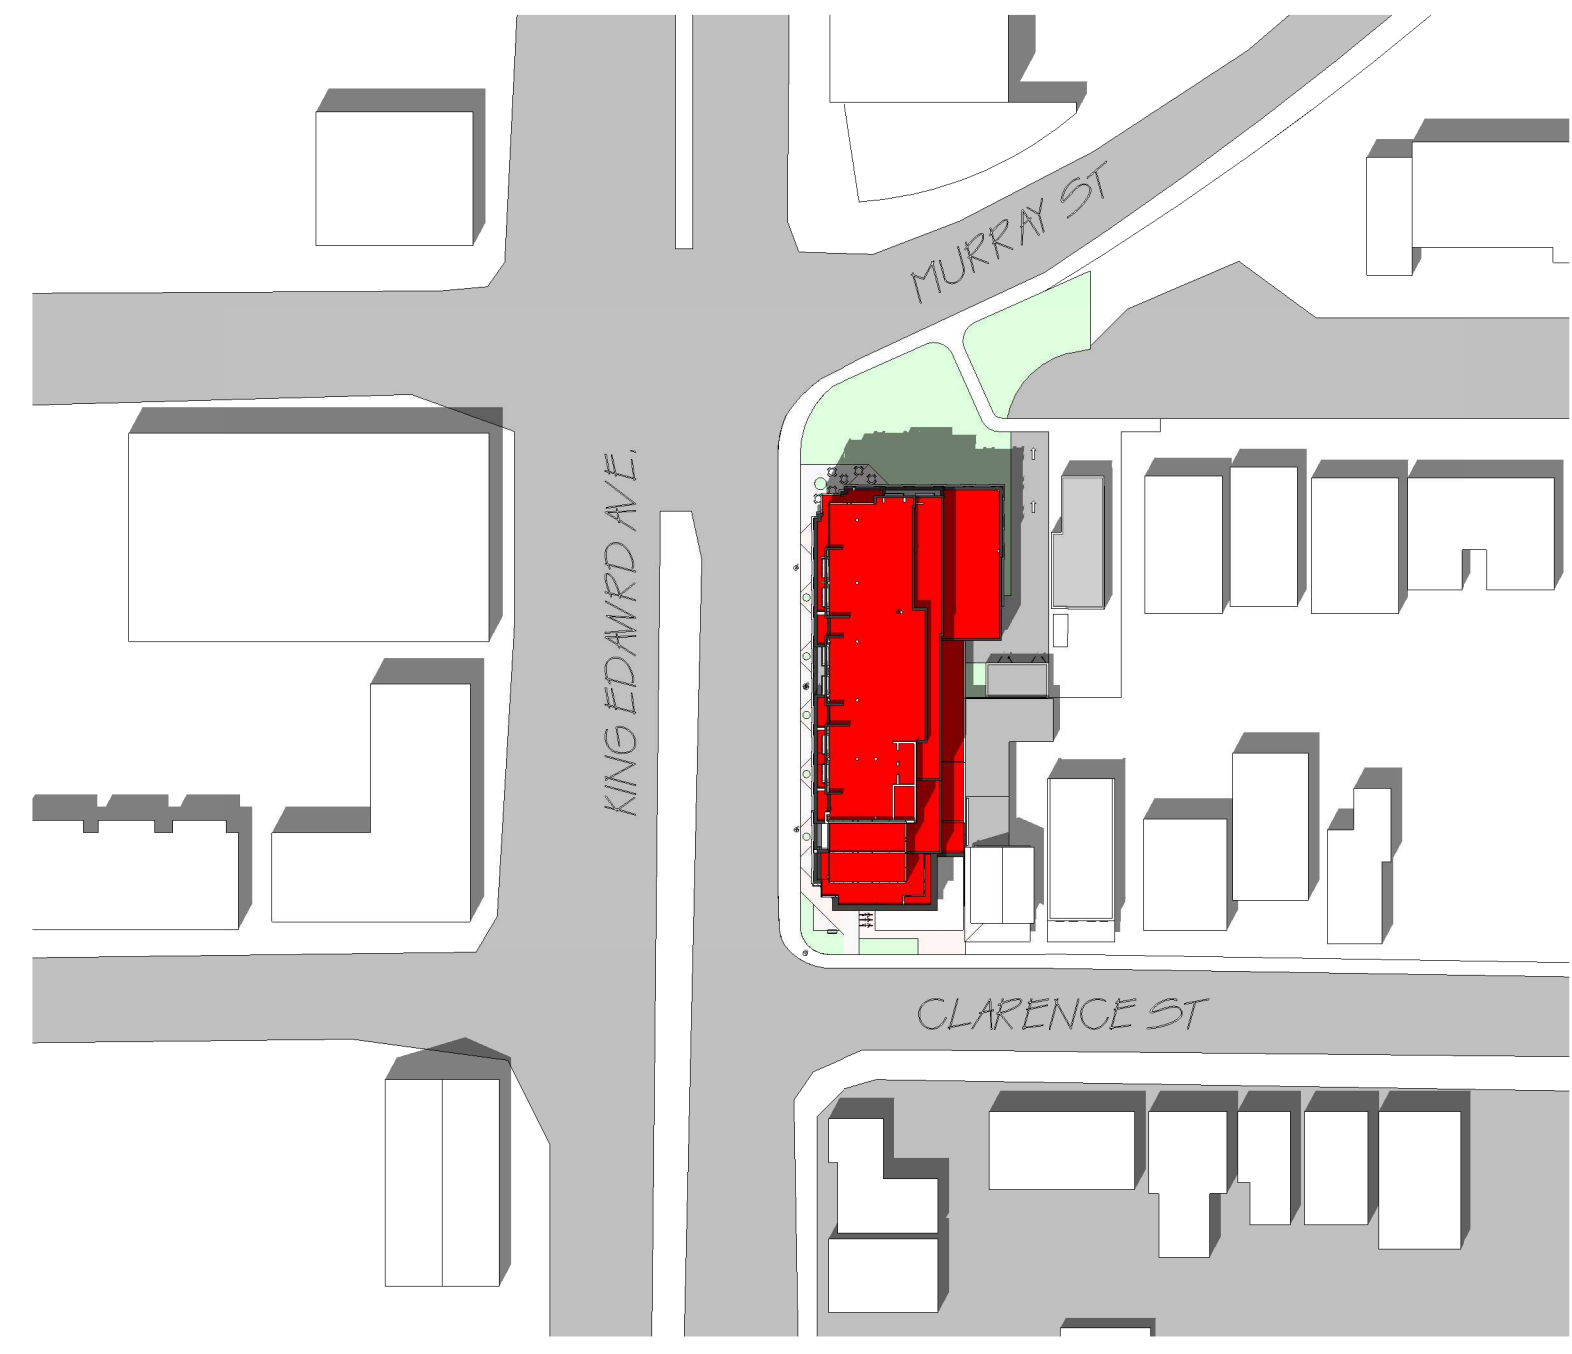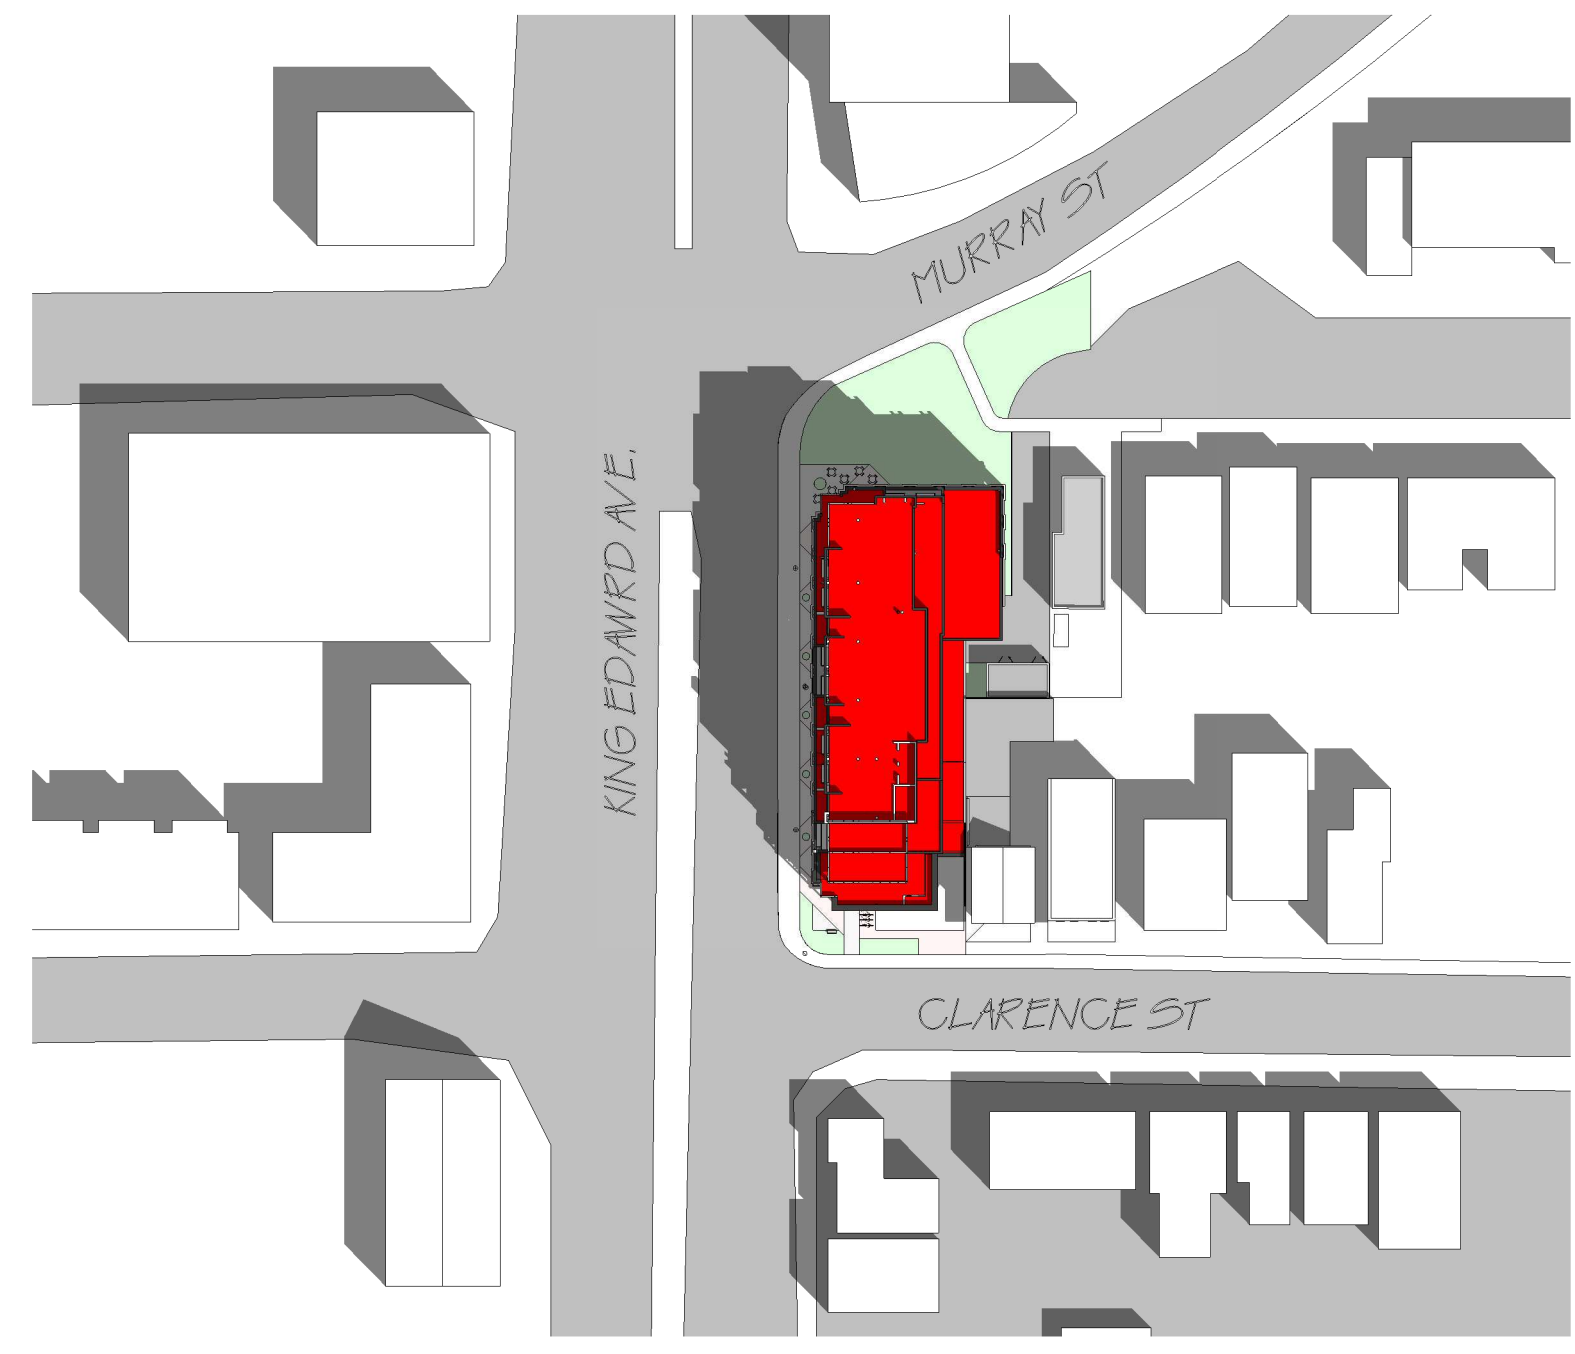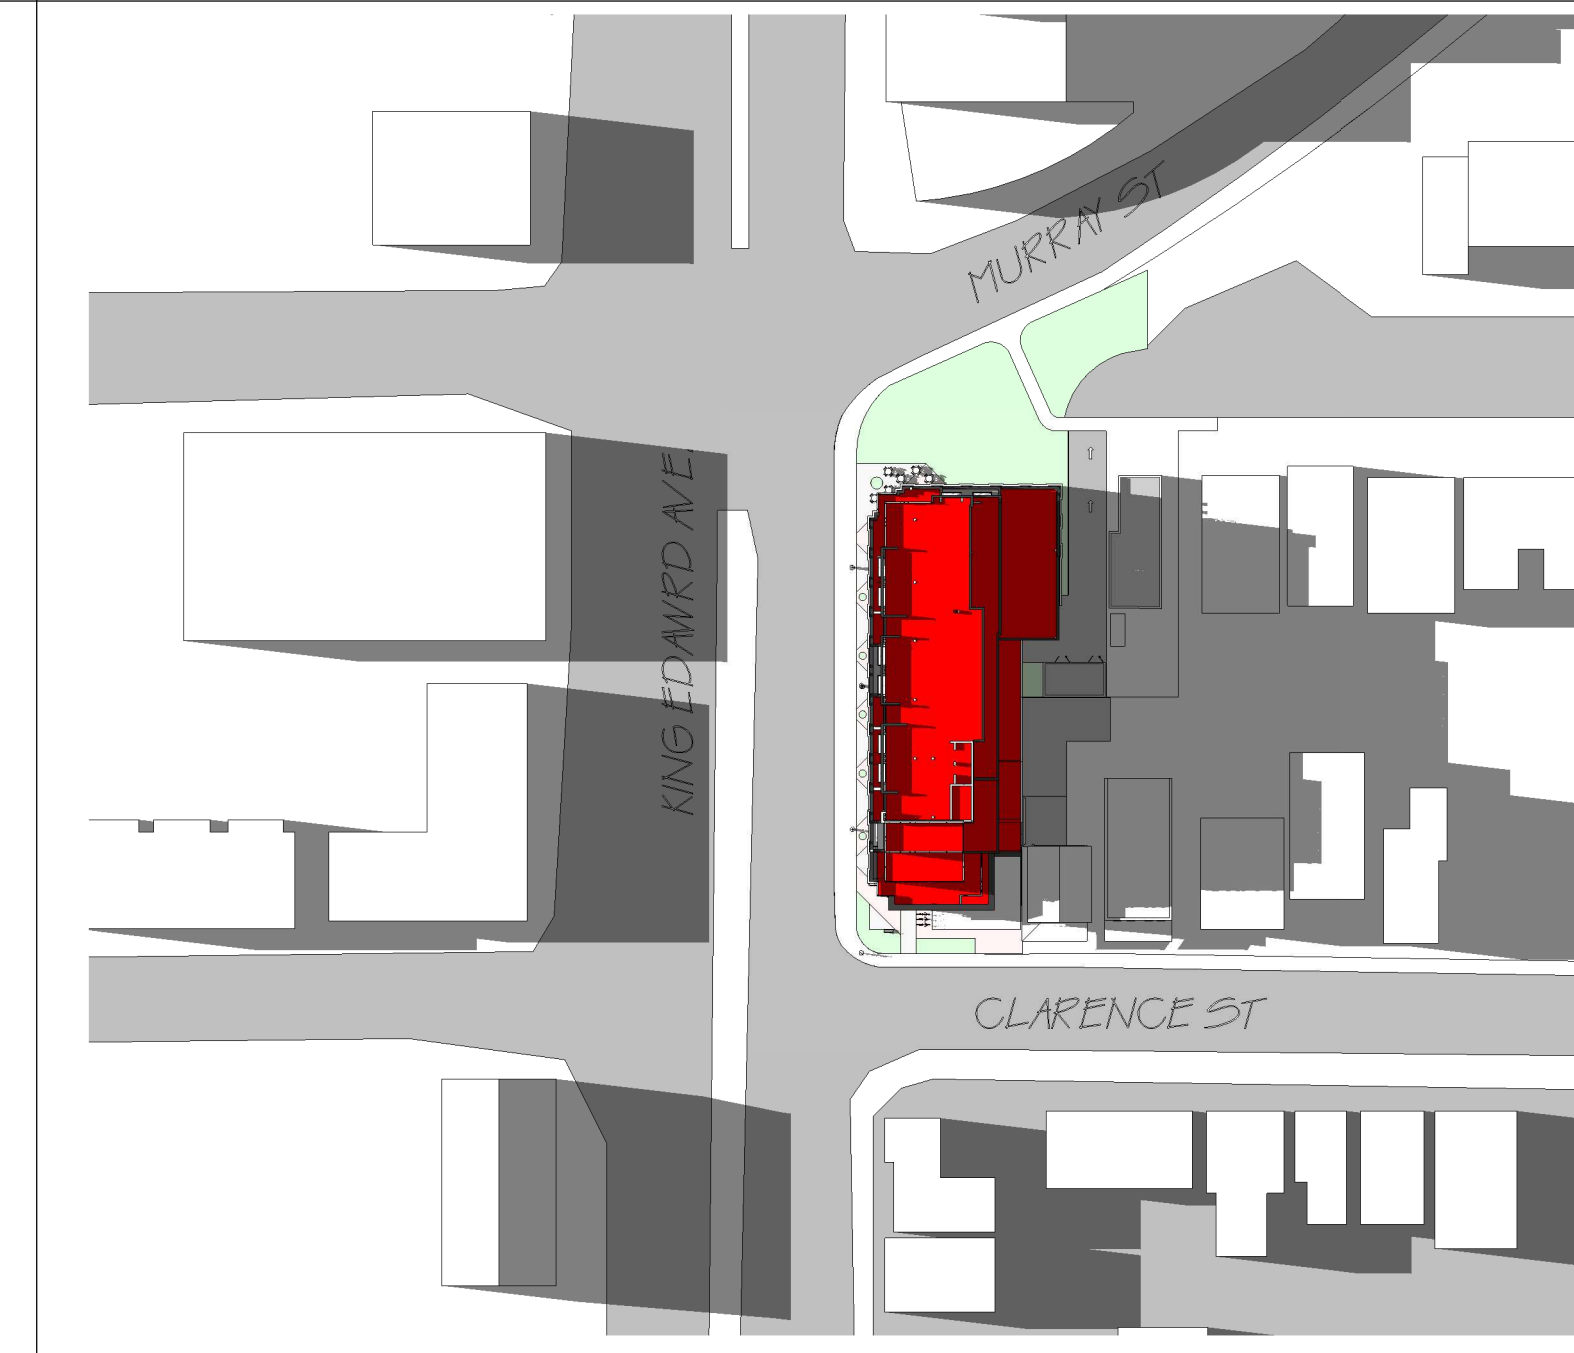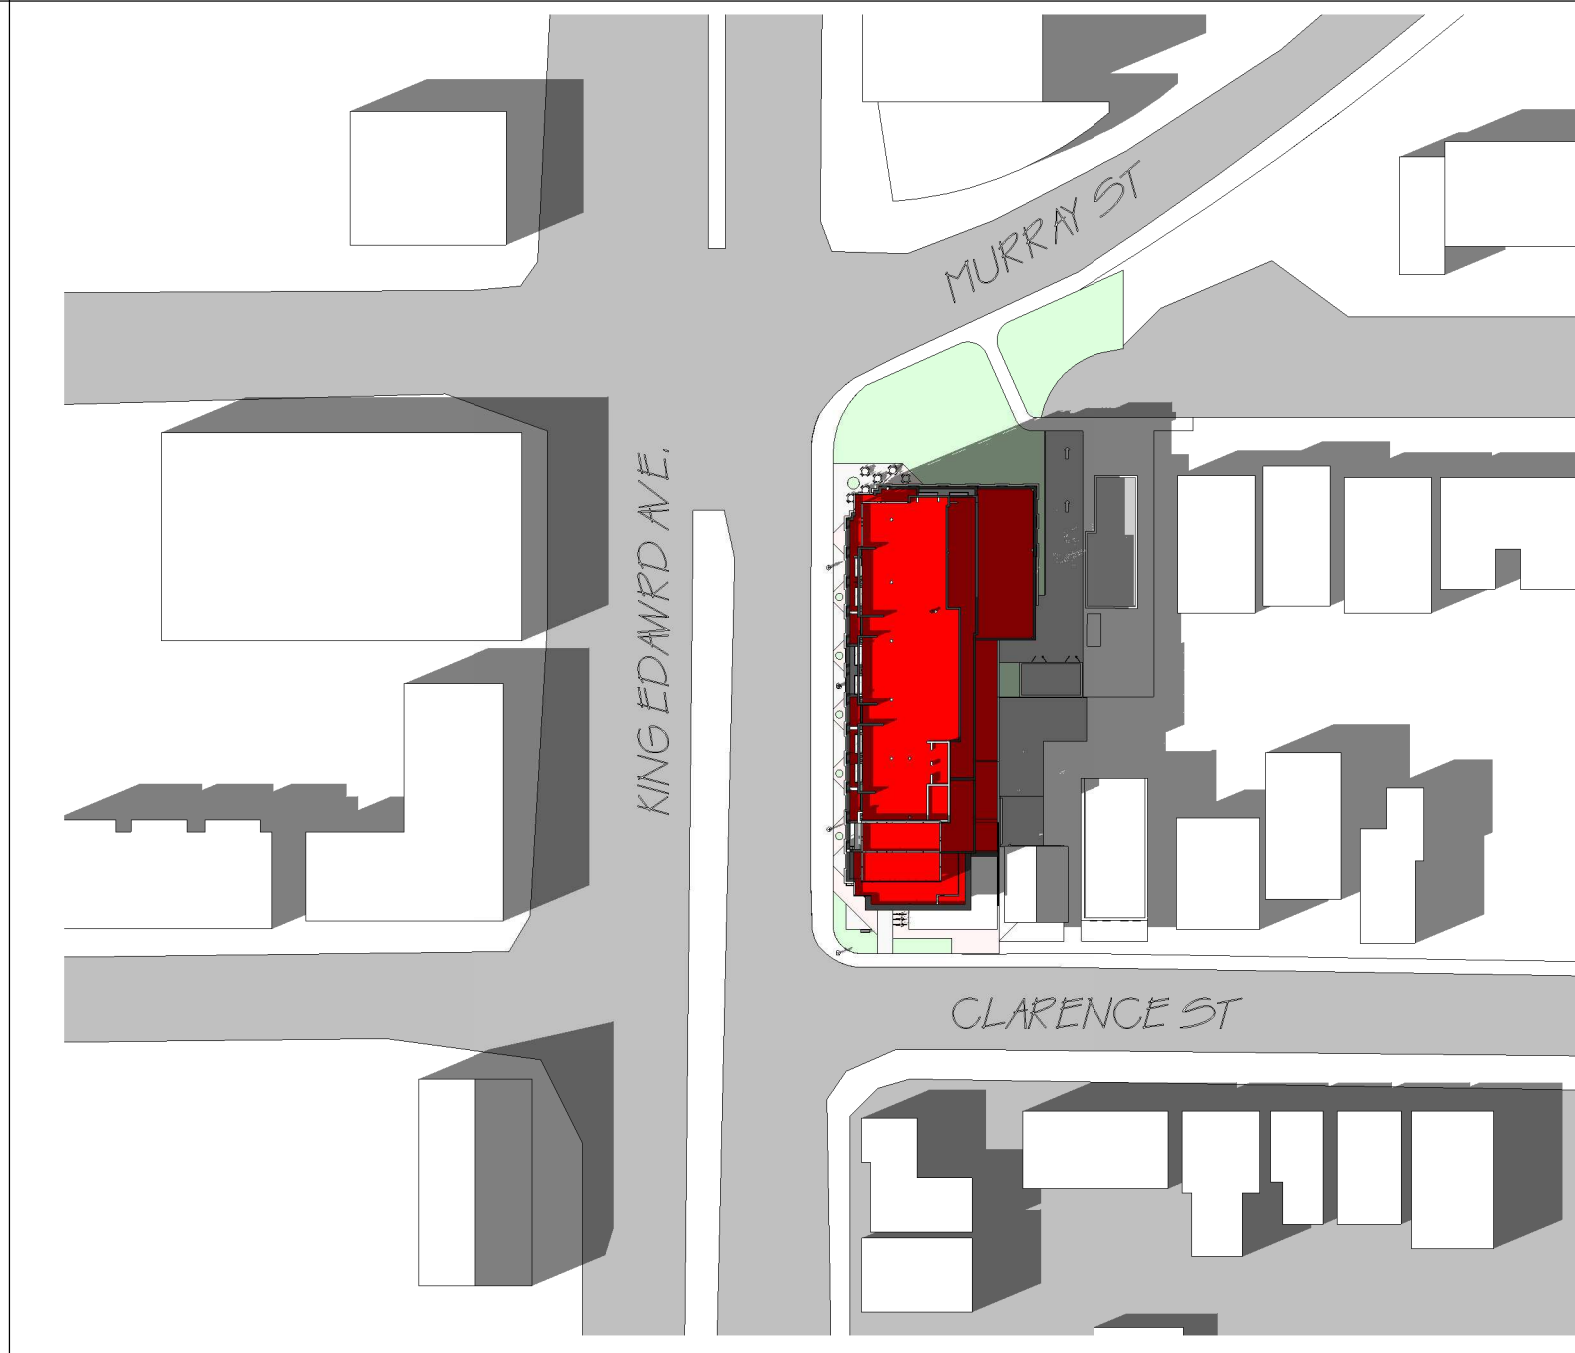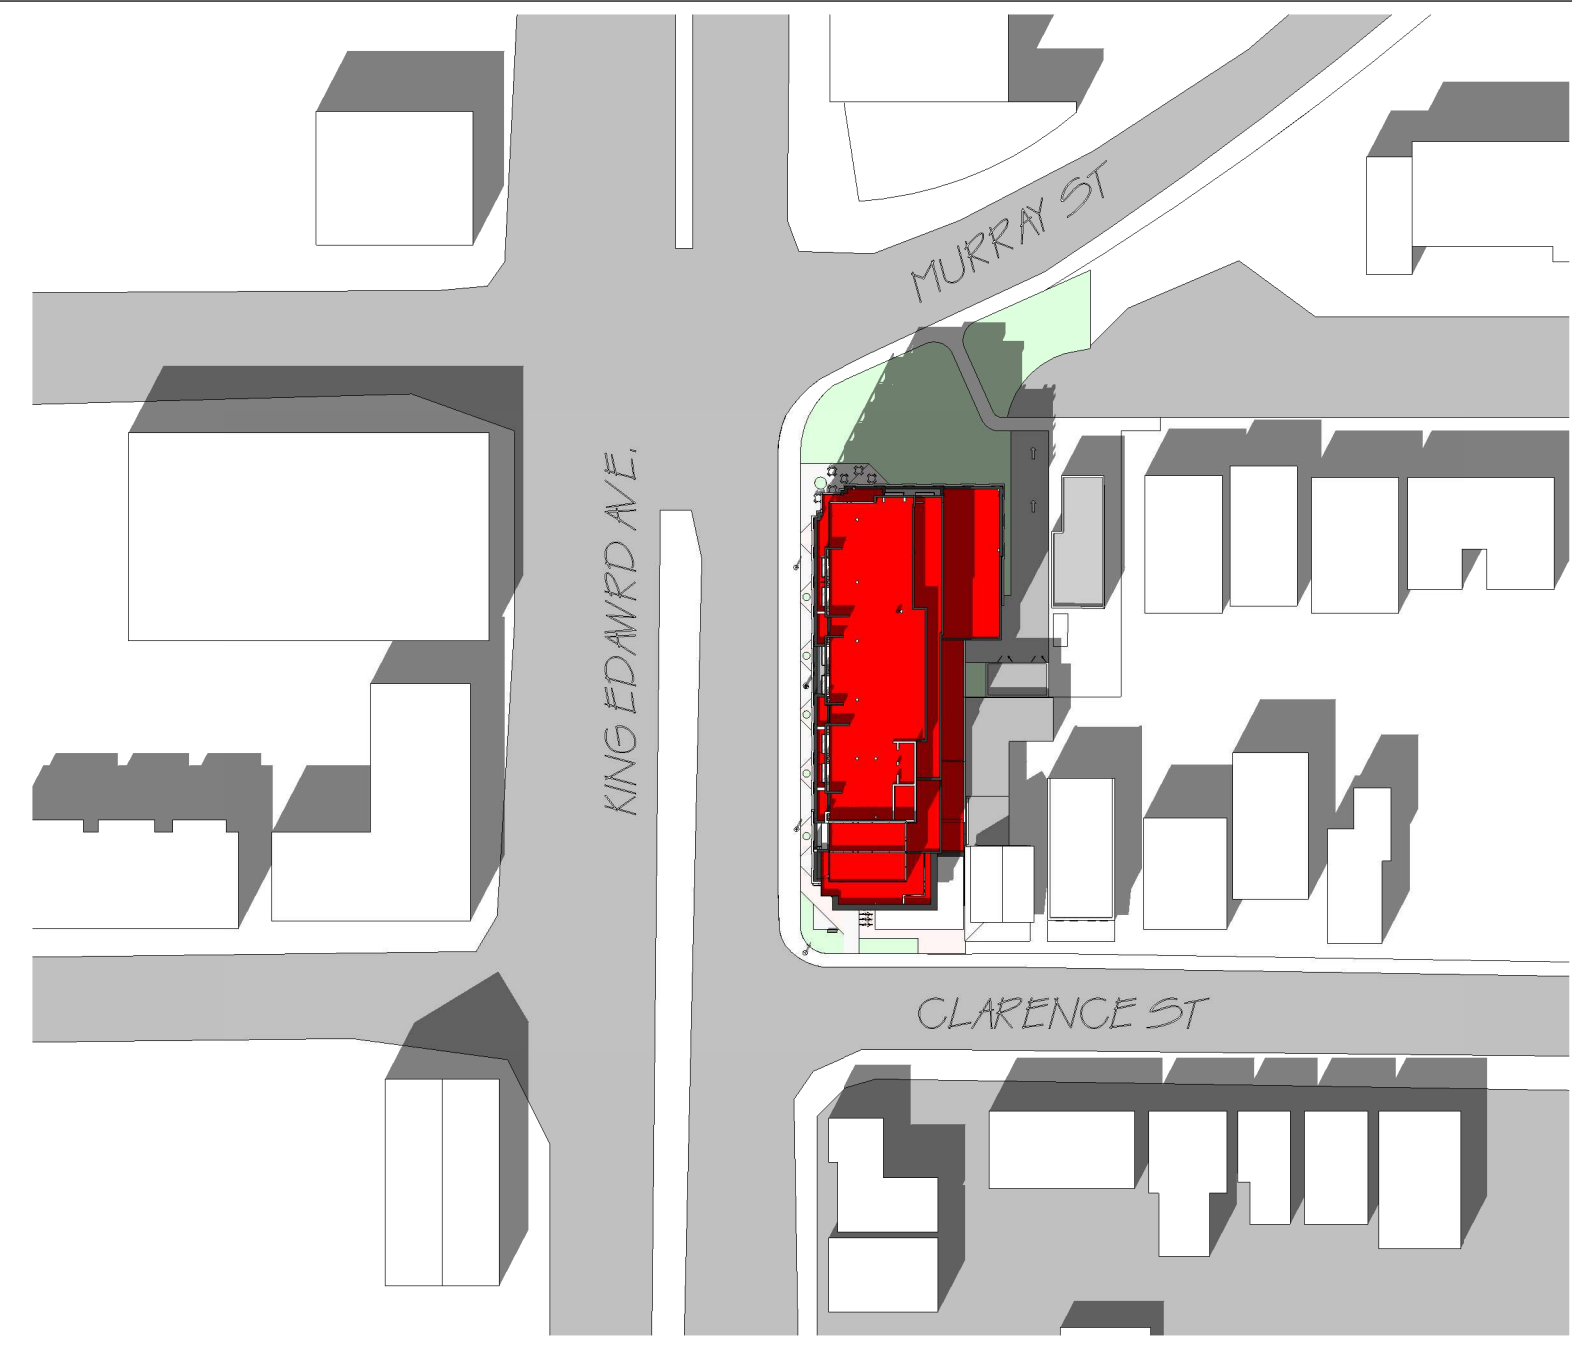

KEY PLAN

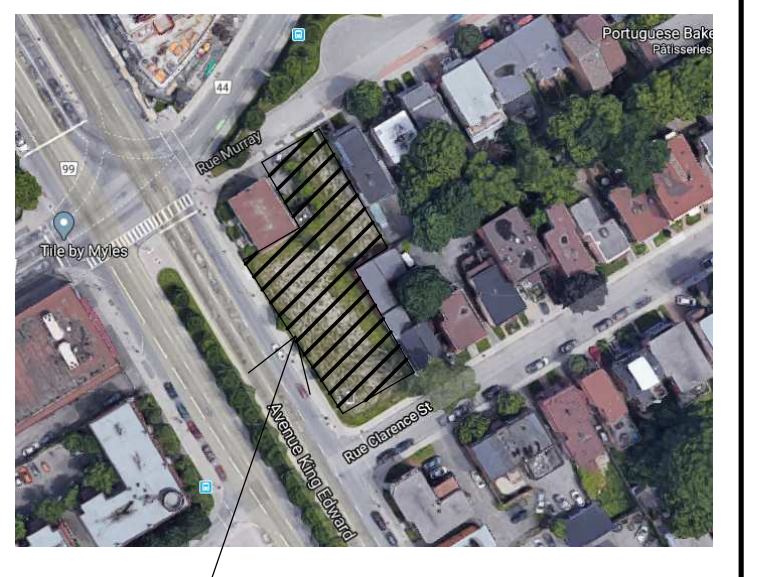

PROJECT

ALL CONTRACTORS TO VERIFY ALL DIMENSIONS ON SITE AND TO REPORT ALL ERRORS AND/OR OMISSIONS TO THE ARCHITECT.

ALL CONTRACTORS MUST COMPLY WITH ALL CODES AND BYLAWS AND OTHER AUTHORITIES HAVING JURISDICTION OVER THE WORK.

DO NOT SCALE DRAWINGS.

THIS DRAWING MAY NOT BE USED FOR CONSTRUCTION UNTIL SIGNED BY THE ARCHITECT.

COPYRIGHT RESERVED.

#	Description	Date
1	ISSUED FOR ZONING / SPA APPLICATION	16/08/21

WOODMAN ARCHITECT ASSOCIATES LTD.

4 BEECHWOOD, SUITE 201 OTTAWA, ONTARIO, CANADA K1L 8J9
TEL: 613 228 9850 • FAX 613 228 9848 • mail@woodmanarchitect.com

CONSULTANTS:
 STRUCTURAL —
 MECHANICAL —
 CIVIL —
 ELECTRICAL —
 LANDSCAPING —

CLIENT:
165177 CANADA INC

PROJECT
BOUTIQUE HOTEL KING EDWARD

DRAWING:
SHADOW STUDY

DATE	2021-08-11 14:28:40	NO.	1969
SCALE		DRAWN BY	
DESIGNED BY	Autor	CHECKED BY	
APPROVED BY	Verificator		

A140