



FUTURE INNES/LAMARCHE INTERSECTION LANES AND CURB

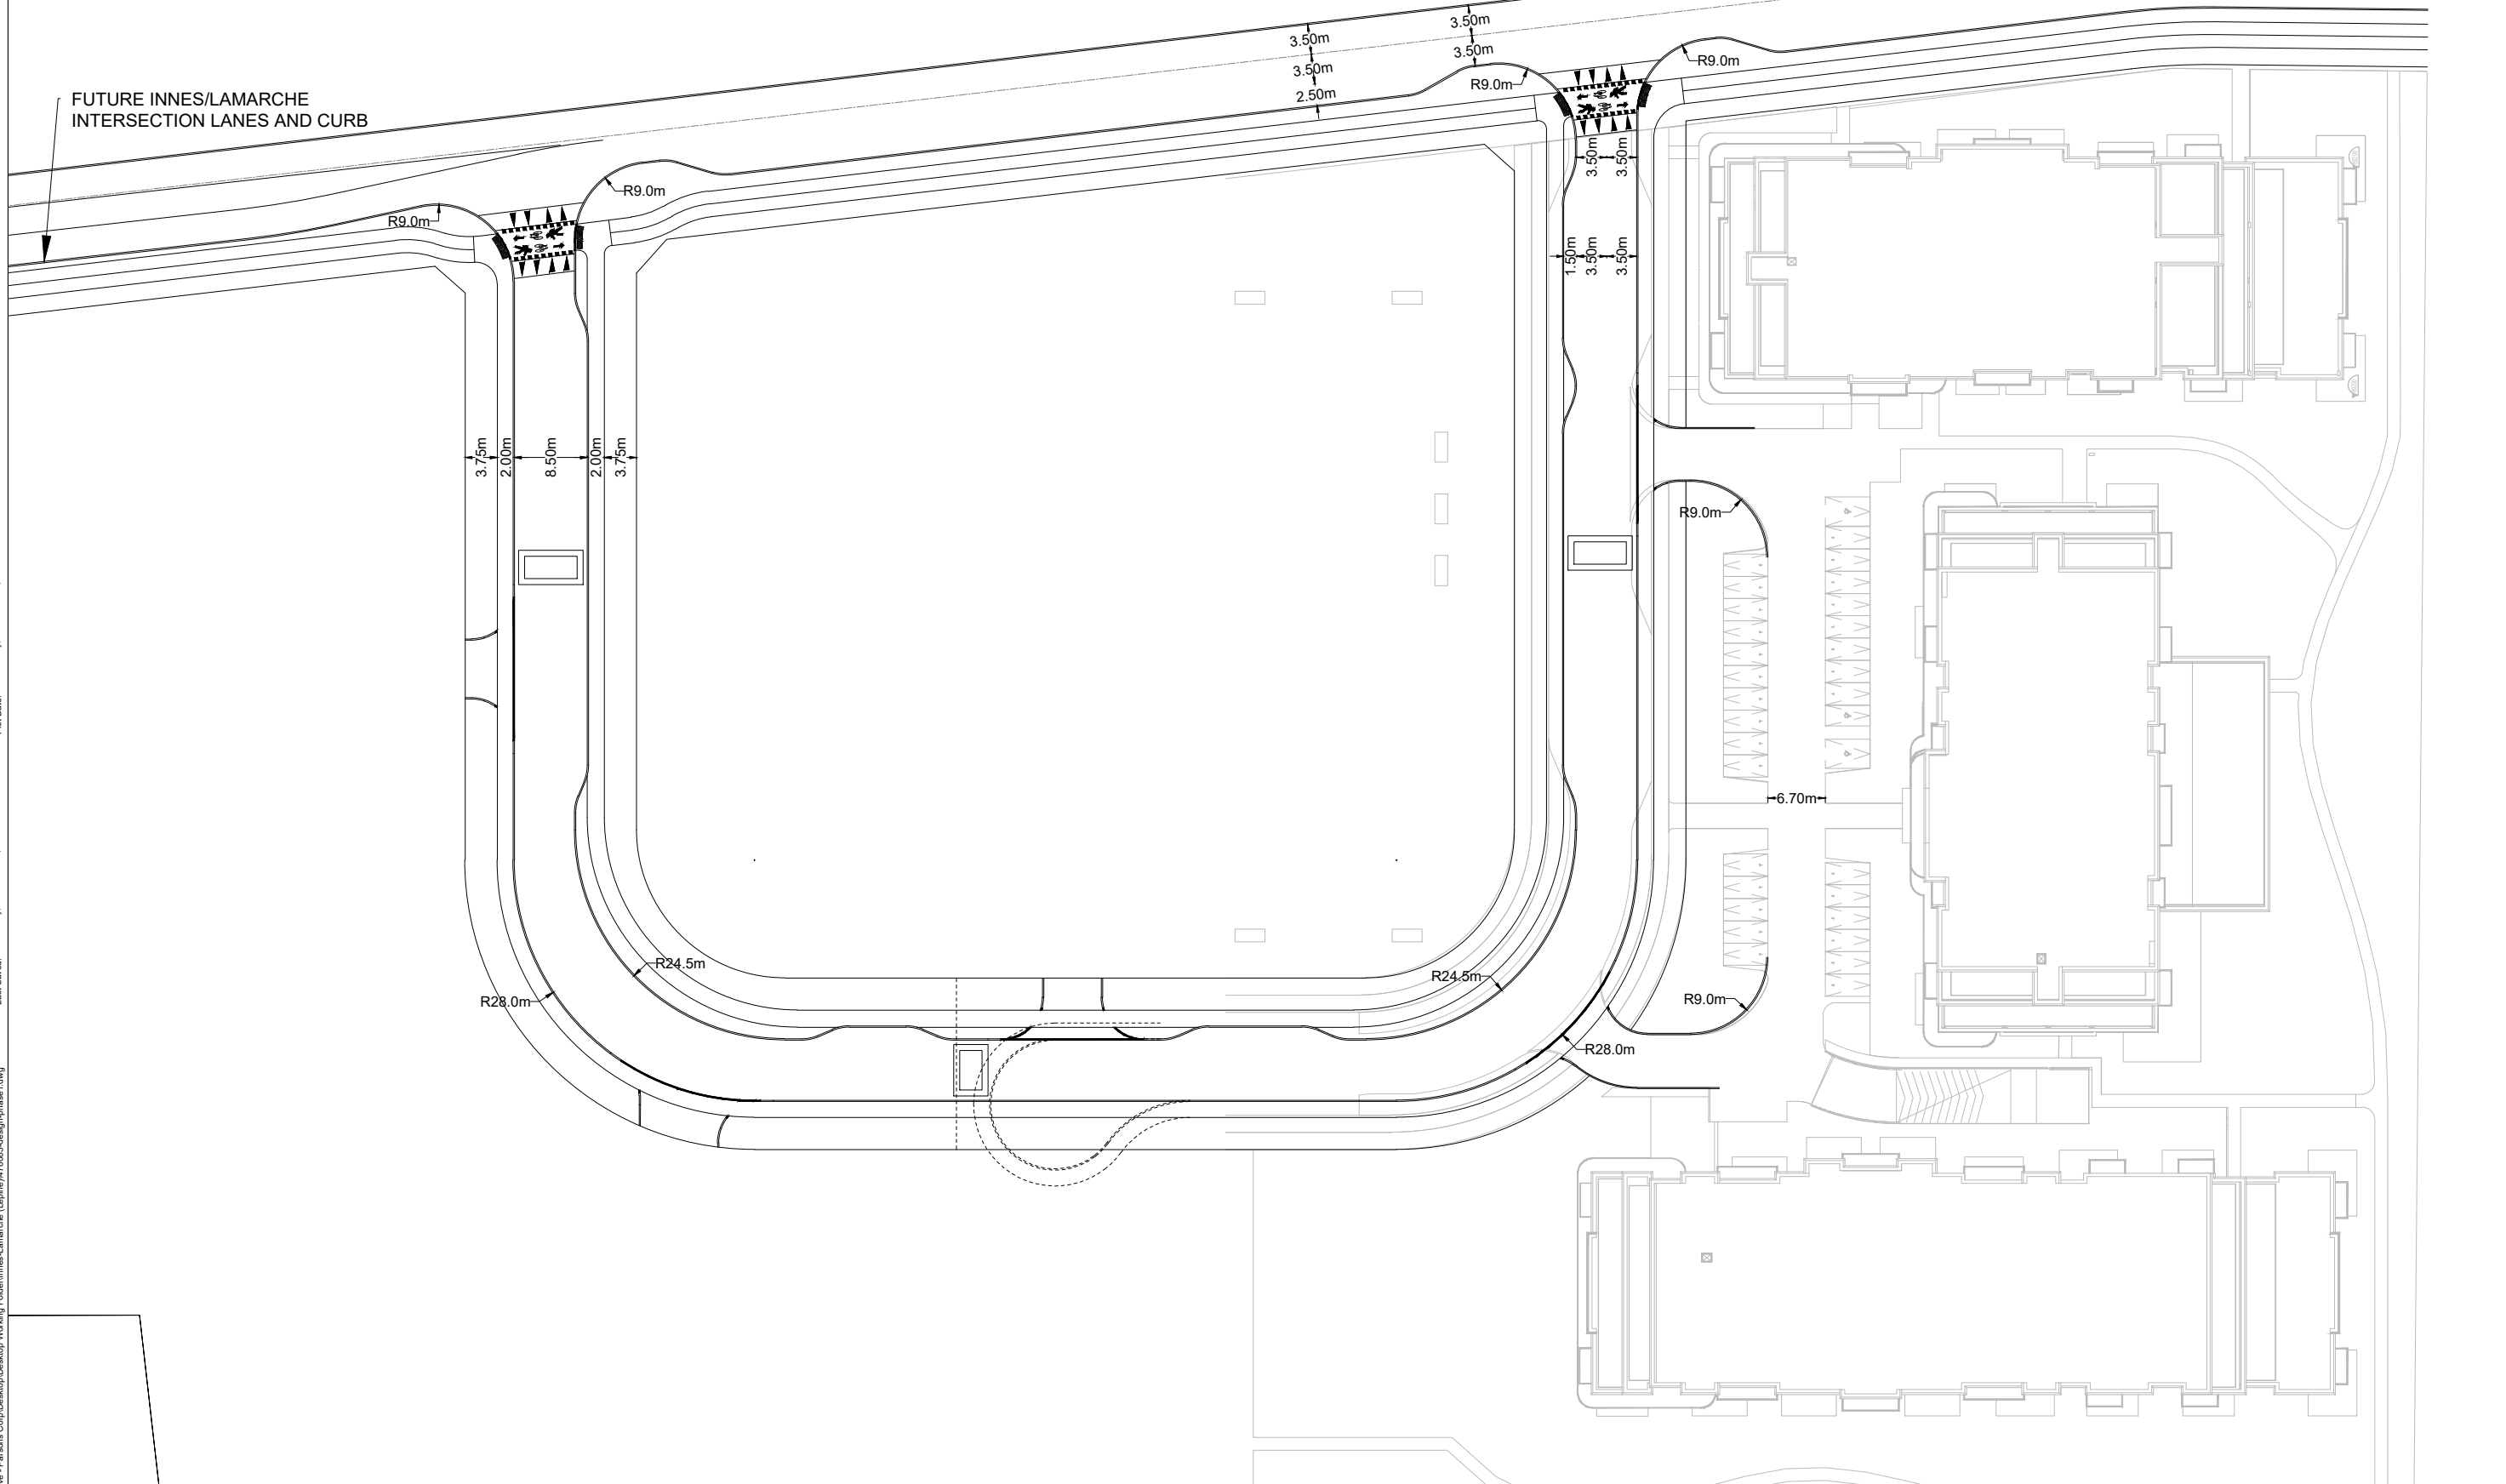

Legend

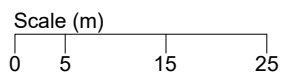

Drawing Description		DRAFT - OPTION 1	
Client		Date	2022/12/13
Project Number	478083	Figure Number	001
		Project Description	3484 INNES ROAD

NOTE: The location of utilities is approximate only, the exact location should be determined by consulting the municipal authorities and utility companies concerned. The contractor shall prove the location of utilities and shall be responsible for adequate protection from damage.