
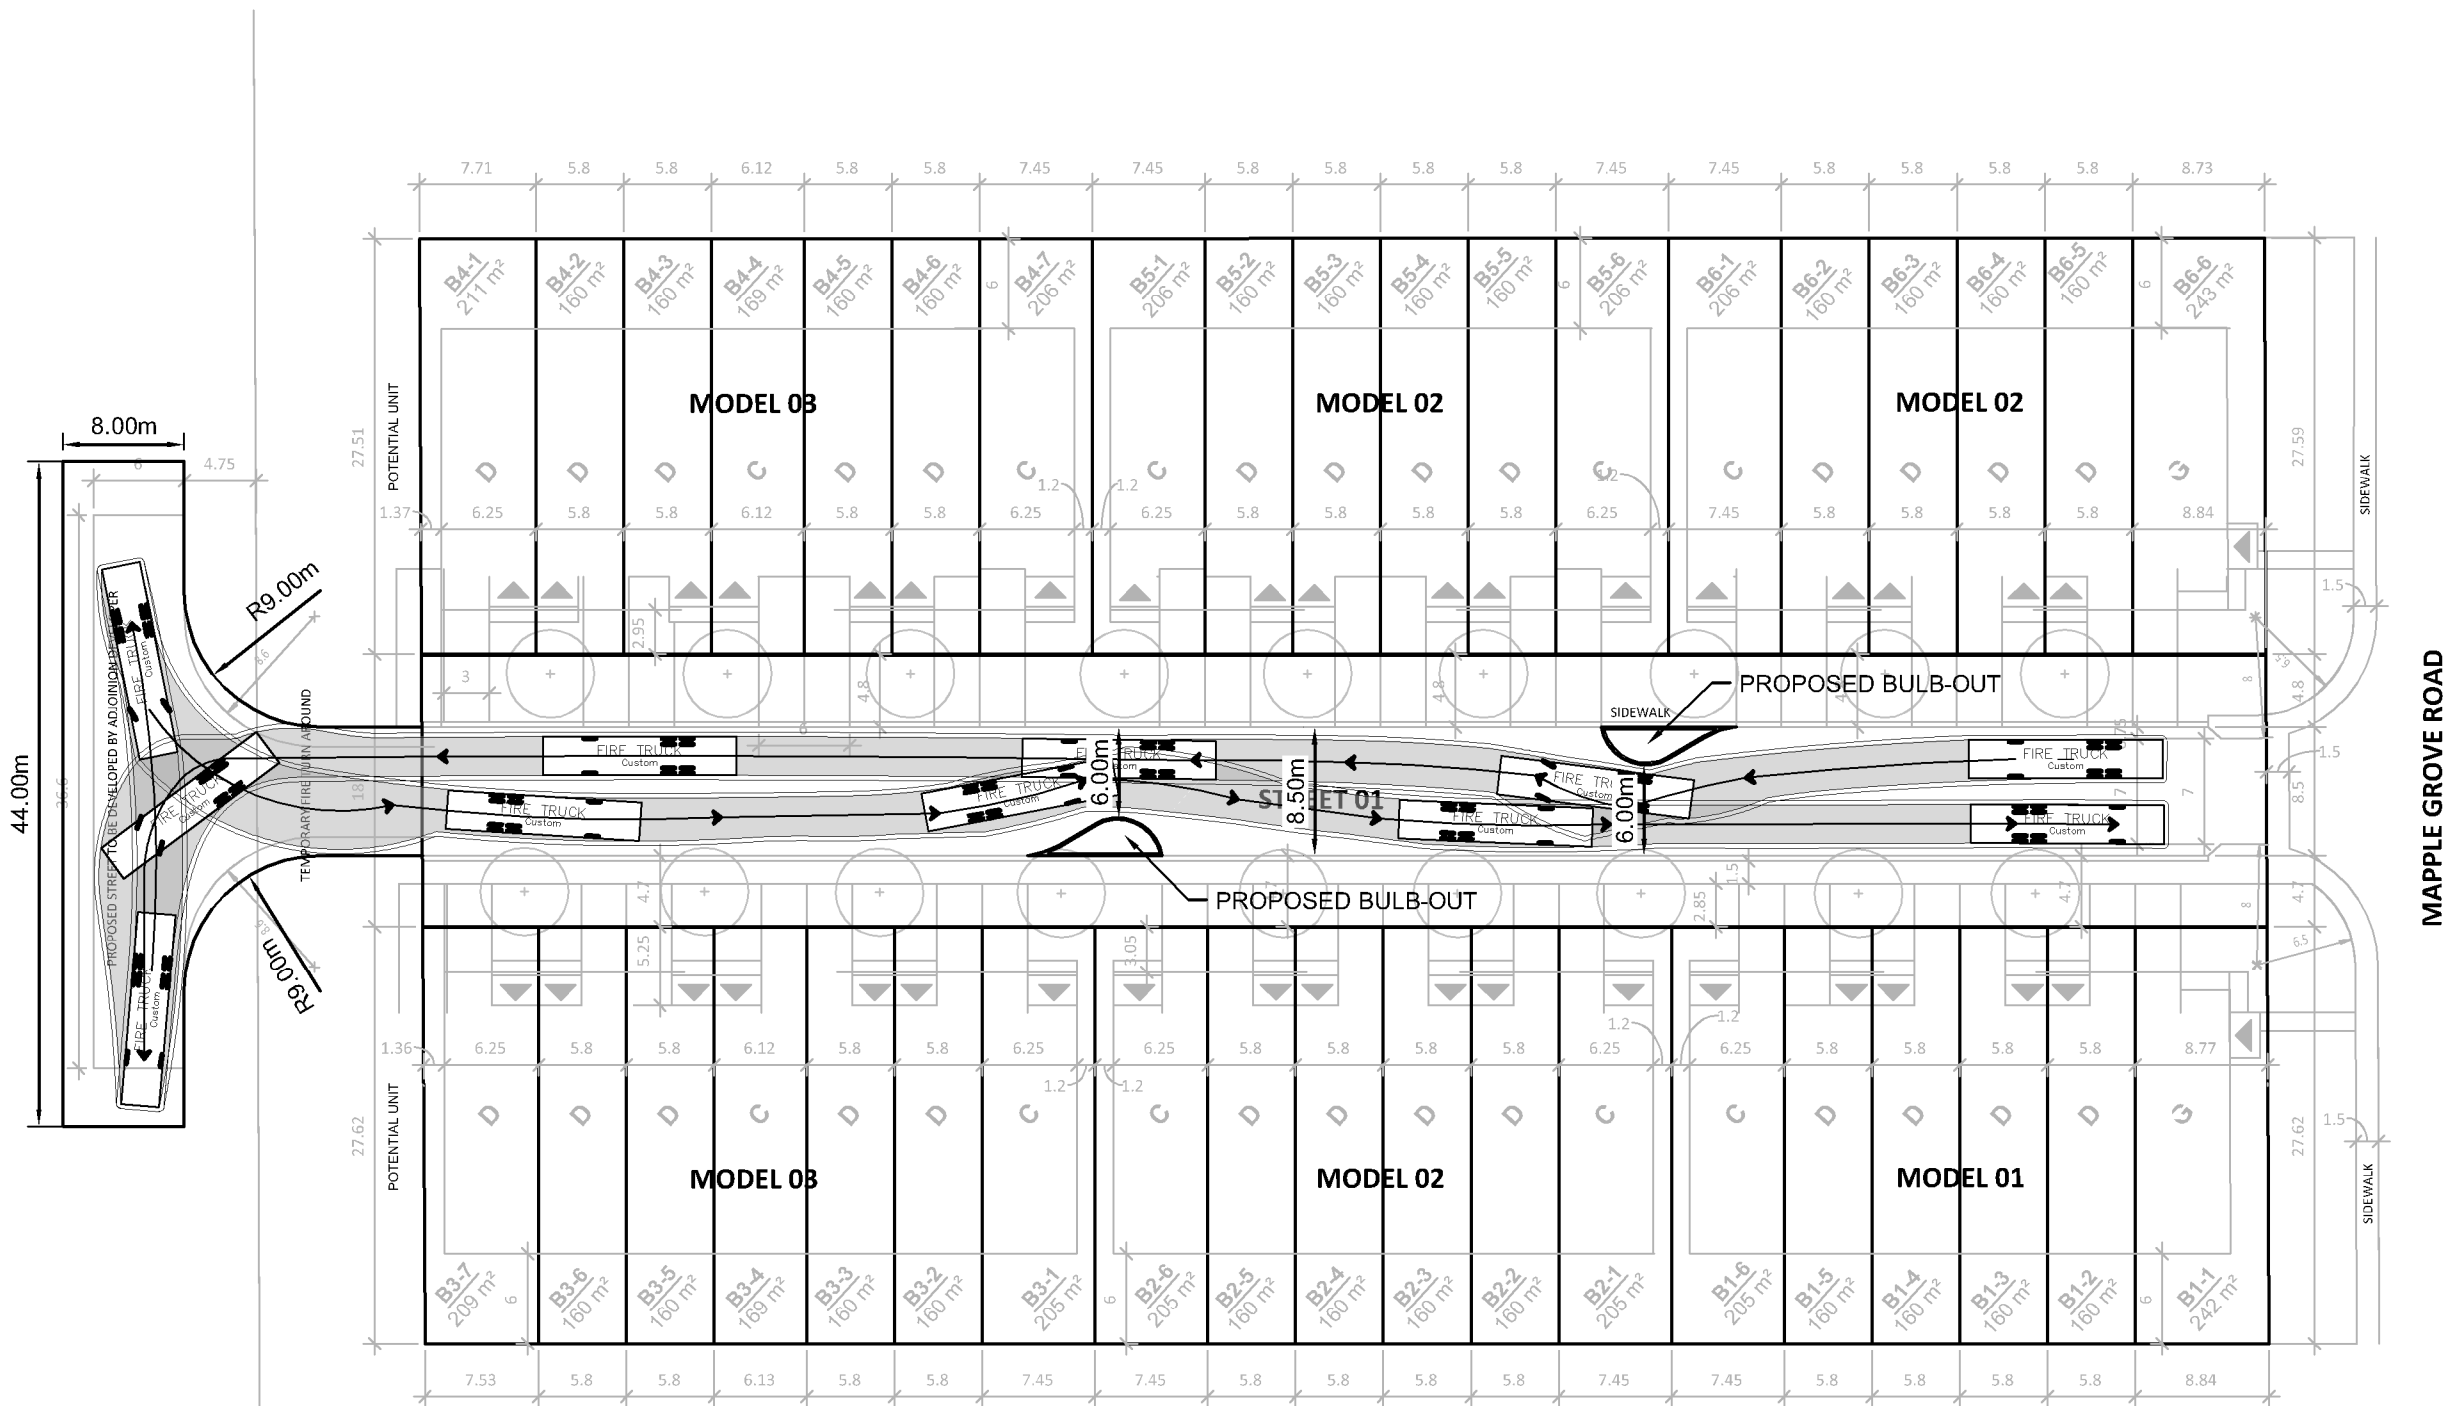

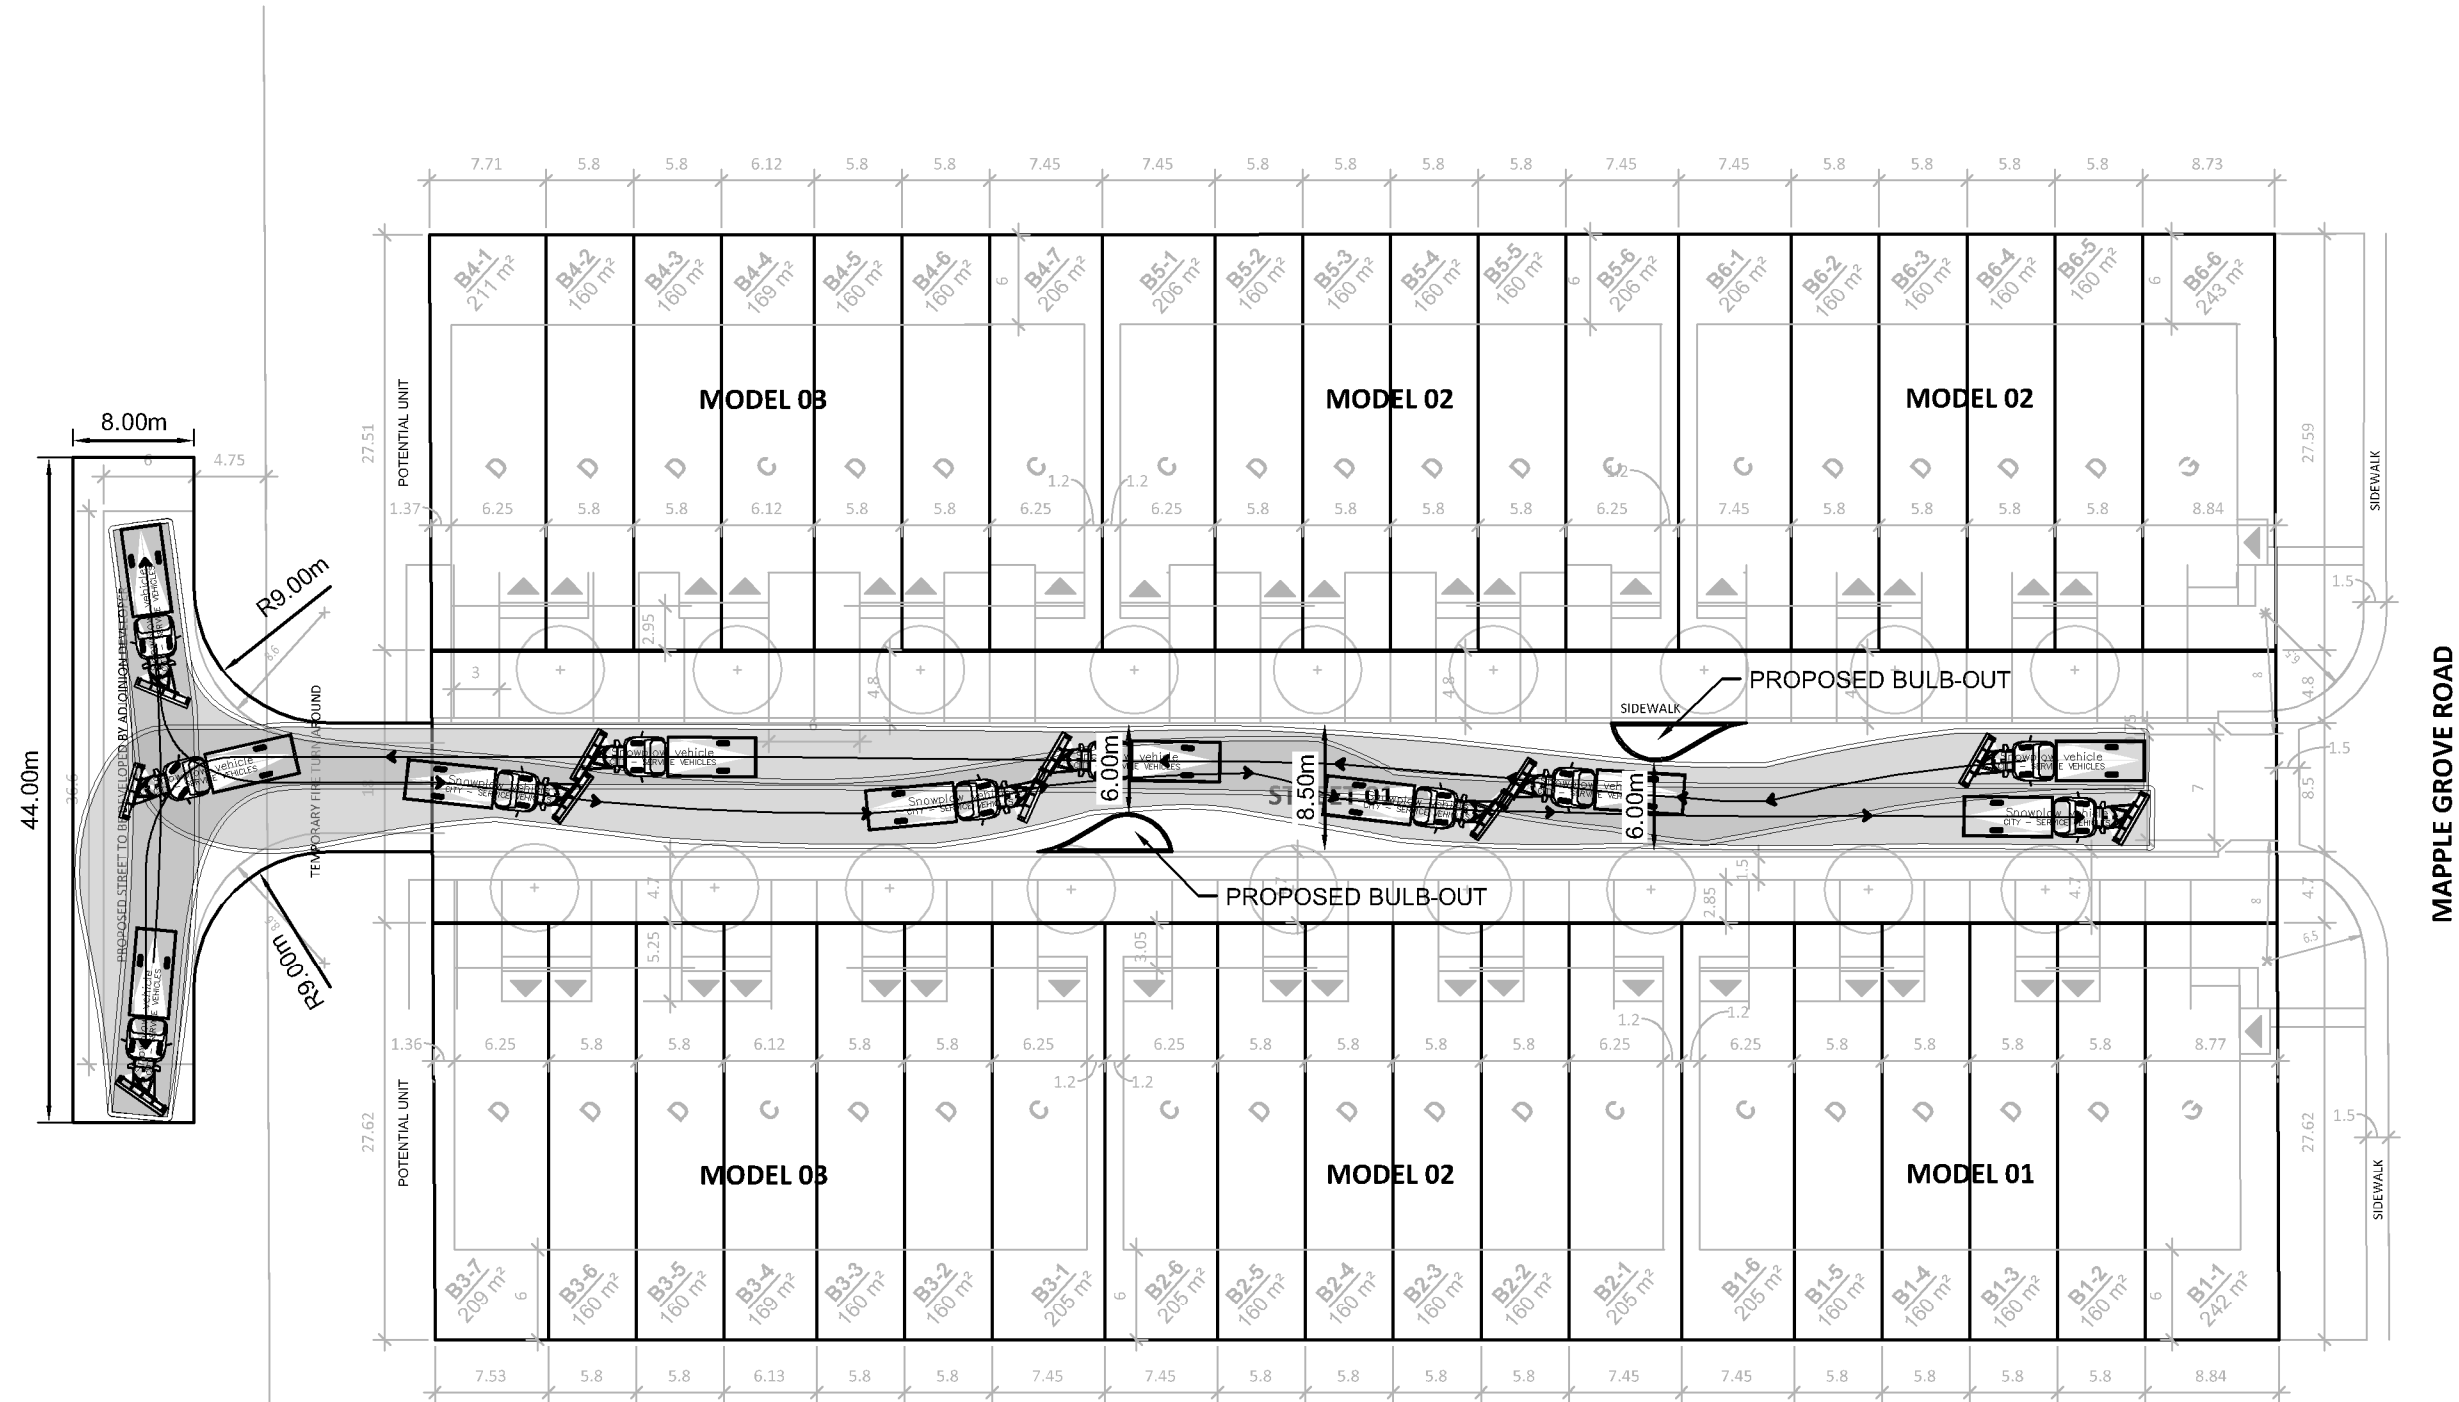



PROJECT:		1927 MAPLE GROVE	
DRAWING:		TURNING MOVEMENTS - HSU	
 J.L. Richards ENGINEERS · ARCHITECTS · PLANNERS	This drawing is copyright protected and may not be reproduced or used for purposes other than execution of the described work without the express written consent of J.L. Richards & Associates Limited.	DESIGN: PH	DRAWING #:
		DRAWN: PH	
CHECKED: GS/KF			
JLR #: 29893-000			



PROJECT:		1927 MAPLE GROVE	
DRAWING:		TURNING MOVEMENTS - FIRE TRUCK	
 <p>J.L. Richards ENGINEERS · ARCHITECTS · PLANNERS</p>	DESIGN: PH	DRAWING #: TM02	
	DRAWN: PH		
	CHECKED: GS/KF		
<p>This drawing is copyright protected and may not be reproduced or used for purposes other than execution of the described work without the express written consent of J.L. Richards & Associates Limited.</p>		JLR #: 29893-000	



PROJECT:		1927 MAPLE GROVE	
DRAWING:		TURNING MOVEMENTS - SNOW PLOW	
 <p>J.L. Richards ENGINEERS · ARCHITECTS · PLANNERS</p>	<p>This drawing is copyright protected and may not be reproduced or used for purposes other than execution of the described work without the express written consent of J.L. Richards & Associates Limited.</p>	DESIGN: PH	DRAWING #: TM03
		DRAWN: PH	
		CHECKED: GS/KF	
		JLR #: 29893-000	