

Legend

	305mmØ WATERMAIN
	203mmØ WATERMAIN
	152mmØ WATERMAIN
	EX. 1220mmØ WATERMAIN
	EX. 1067mmØ WATERMAIN
	EX. 305mmØ WATERMAIN
	EX. 203mmØ WATERMAIN
	EX. 152mmØ WATERMAIN

Notes

2	REVISED AS PER CITY COMMENTS	MJS	NC	23.04.19
1	REVISED AS PER CITY COMMENTS	MJS	NC	22.03.28
0	ISSUED FOR COORDINATION	MJS	TR	21.09.22
Revision		By	Appd.	YY.MM.DD

File Name:	160401686 DB Draft Level	MJS	KK	MJS	21.09.10
		Dwn.	Chkd.	Dgn.	YY.MM.DD

Permit-Seal

Client/Project

THE PROPERTIES GROUP
MANAGEMENT LTD.



STILLWATER STATION
1987 ROBERTSON ROAD
OTTAWA, ON, CANADA

Title

WATERMAIN SERVICING

Project No.	Scale	0	7.5	22.5	37.5m
160401686	1:750				

Drawing No.	Sheet	Revision
WTR-1	5 of 5	2

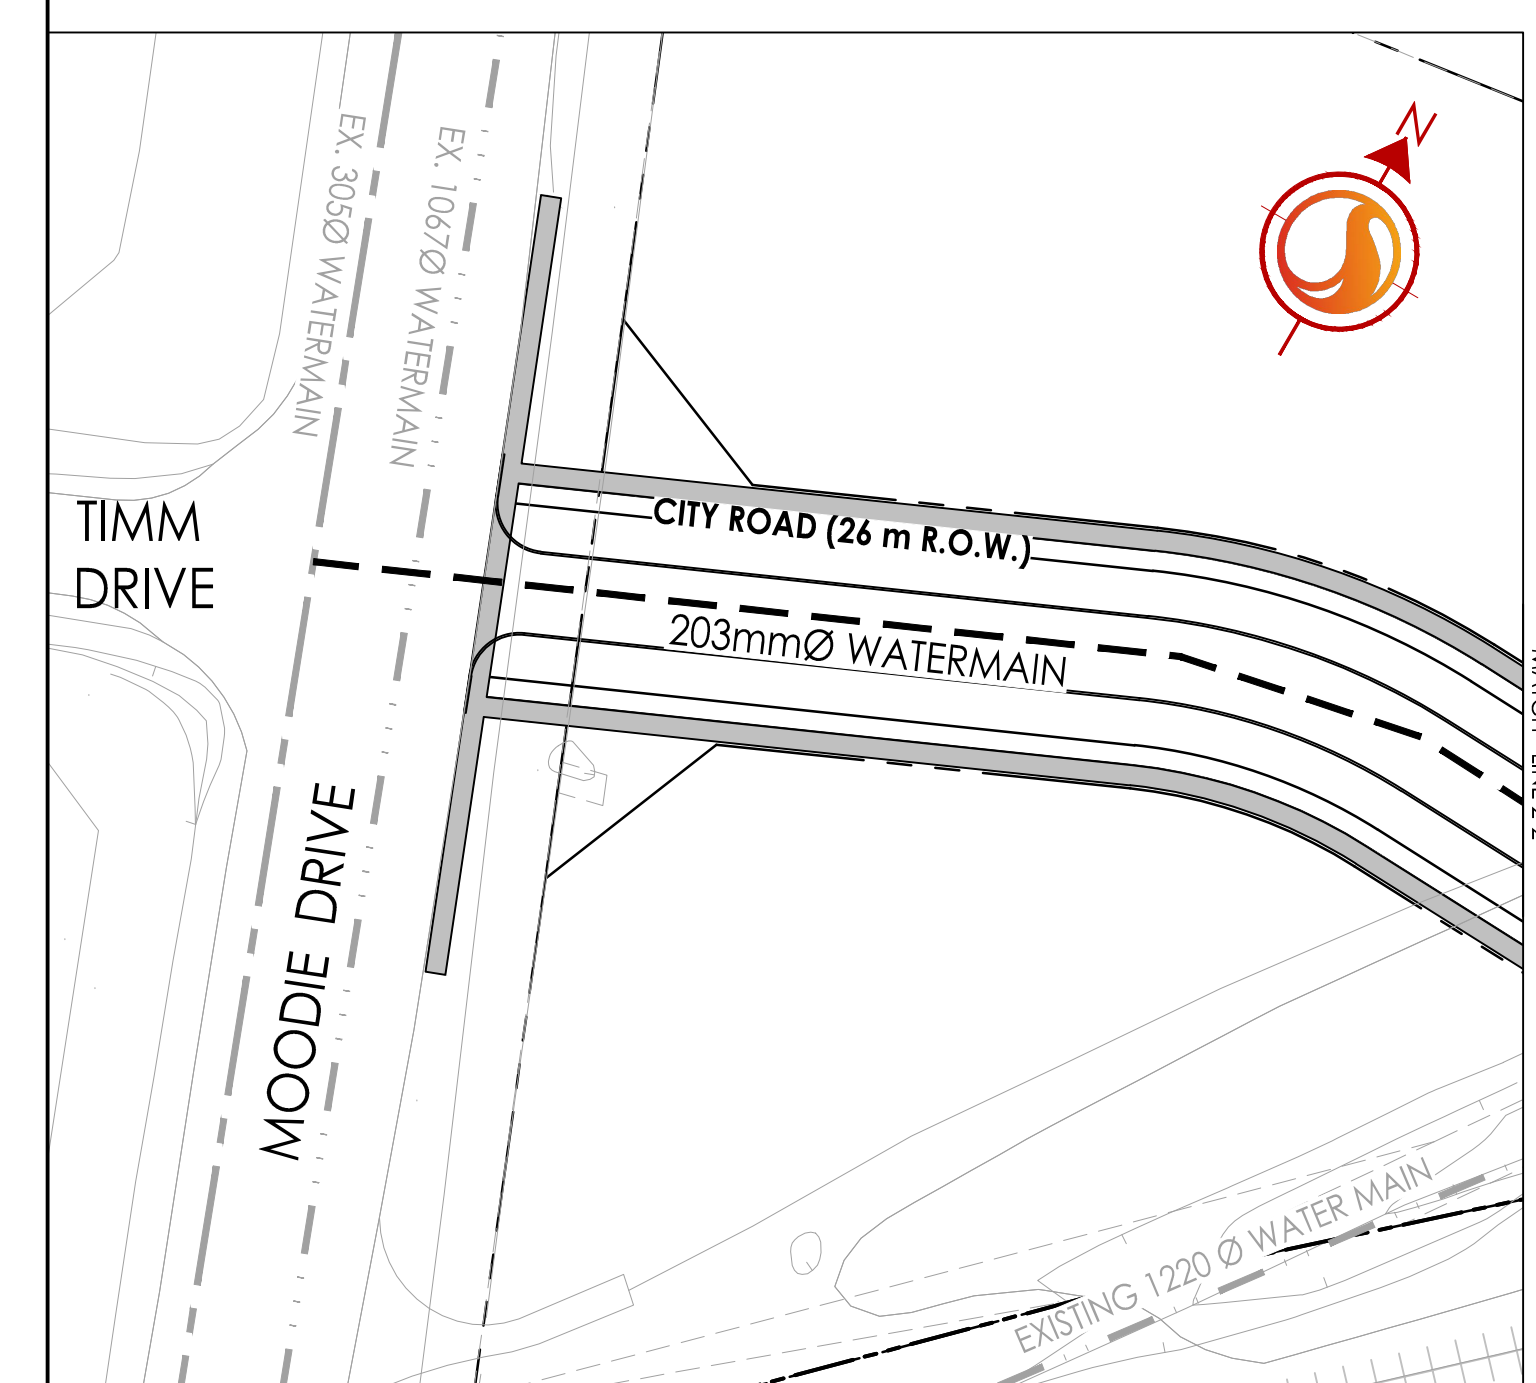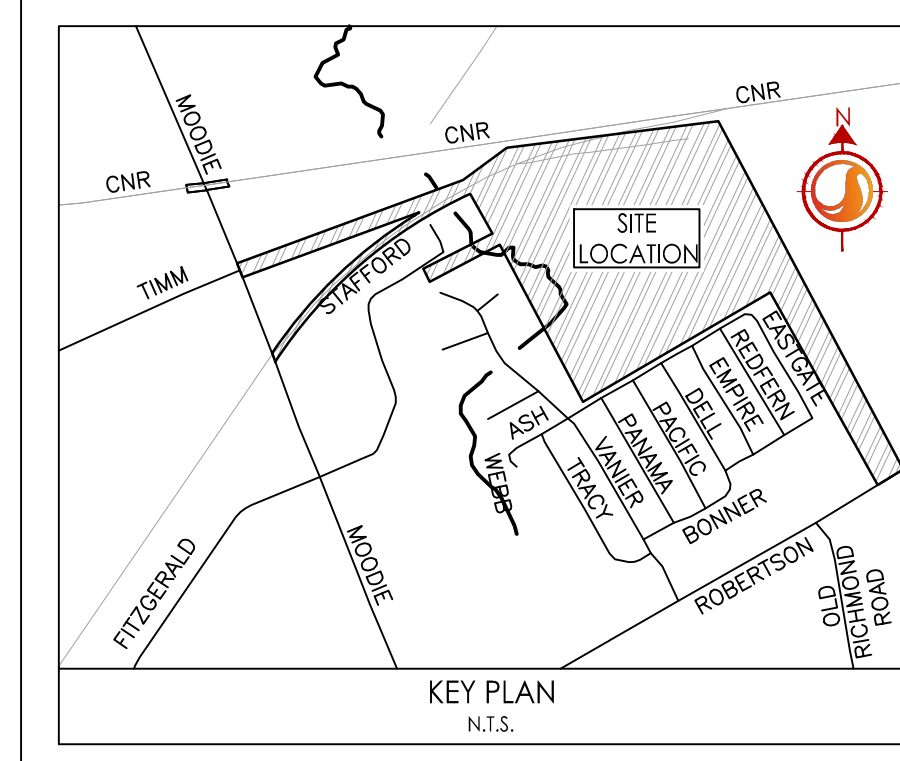

2022/04/19 10:51 AM (UTC-05:00) Design (Drawing) 160401686.dwg DB Draft Level - 2.dwg
 2022/04/19 10:51 AM (UTC-05:00) Design (Drawing) 160401686.dwg DB Draft Level - 2.dwg