



PARK 2 (4,400m²) - FIT PLAN

FOR DEMONSTRATION ONLY

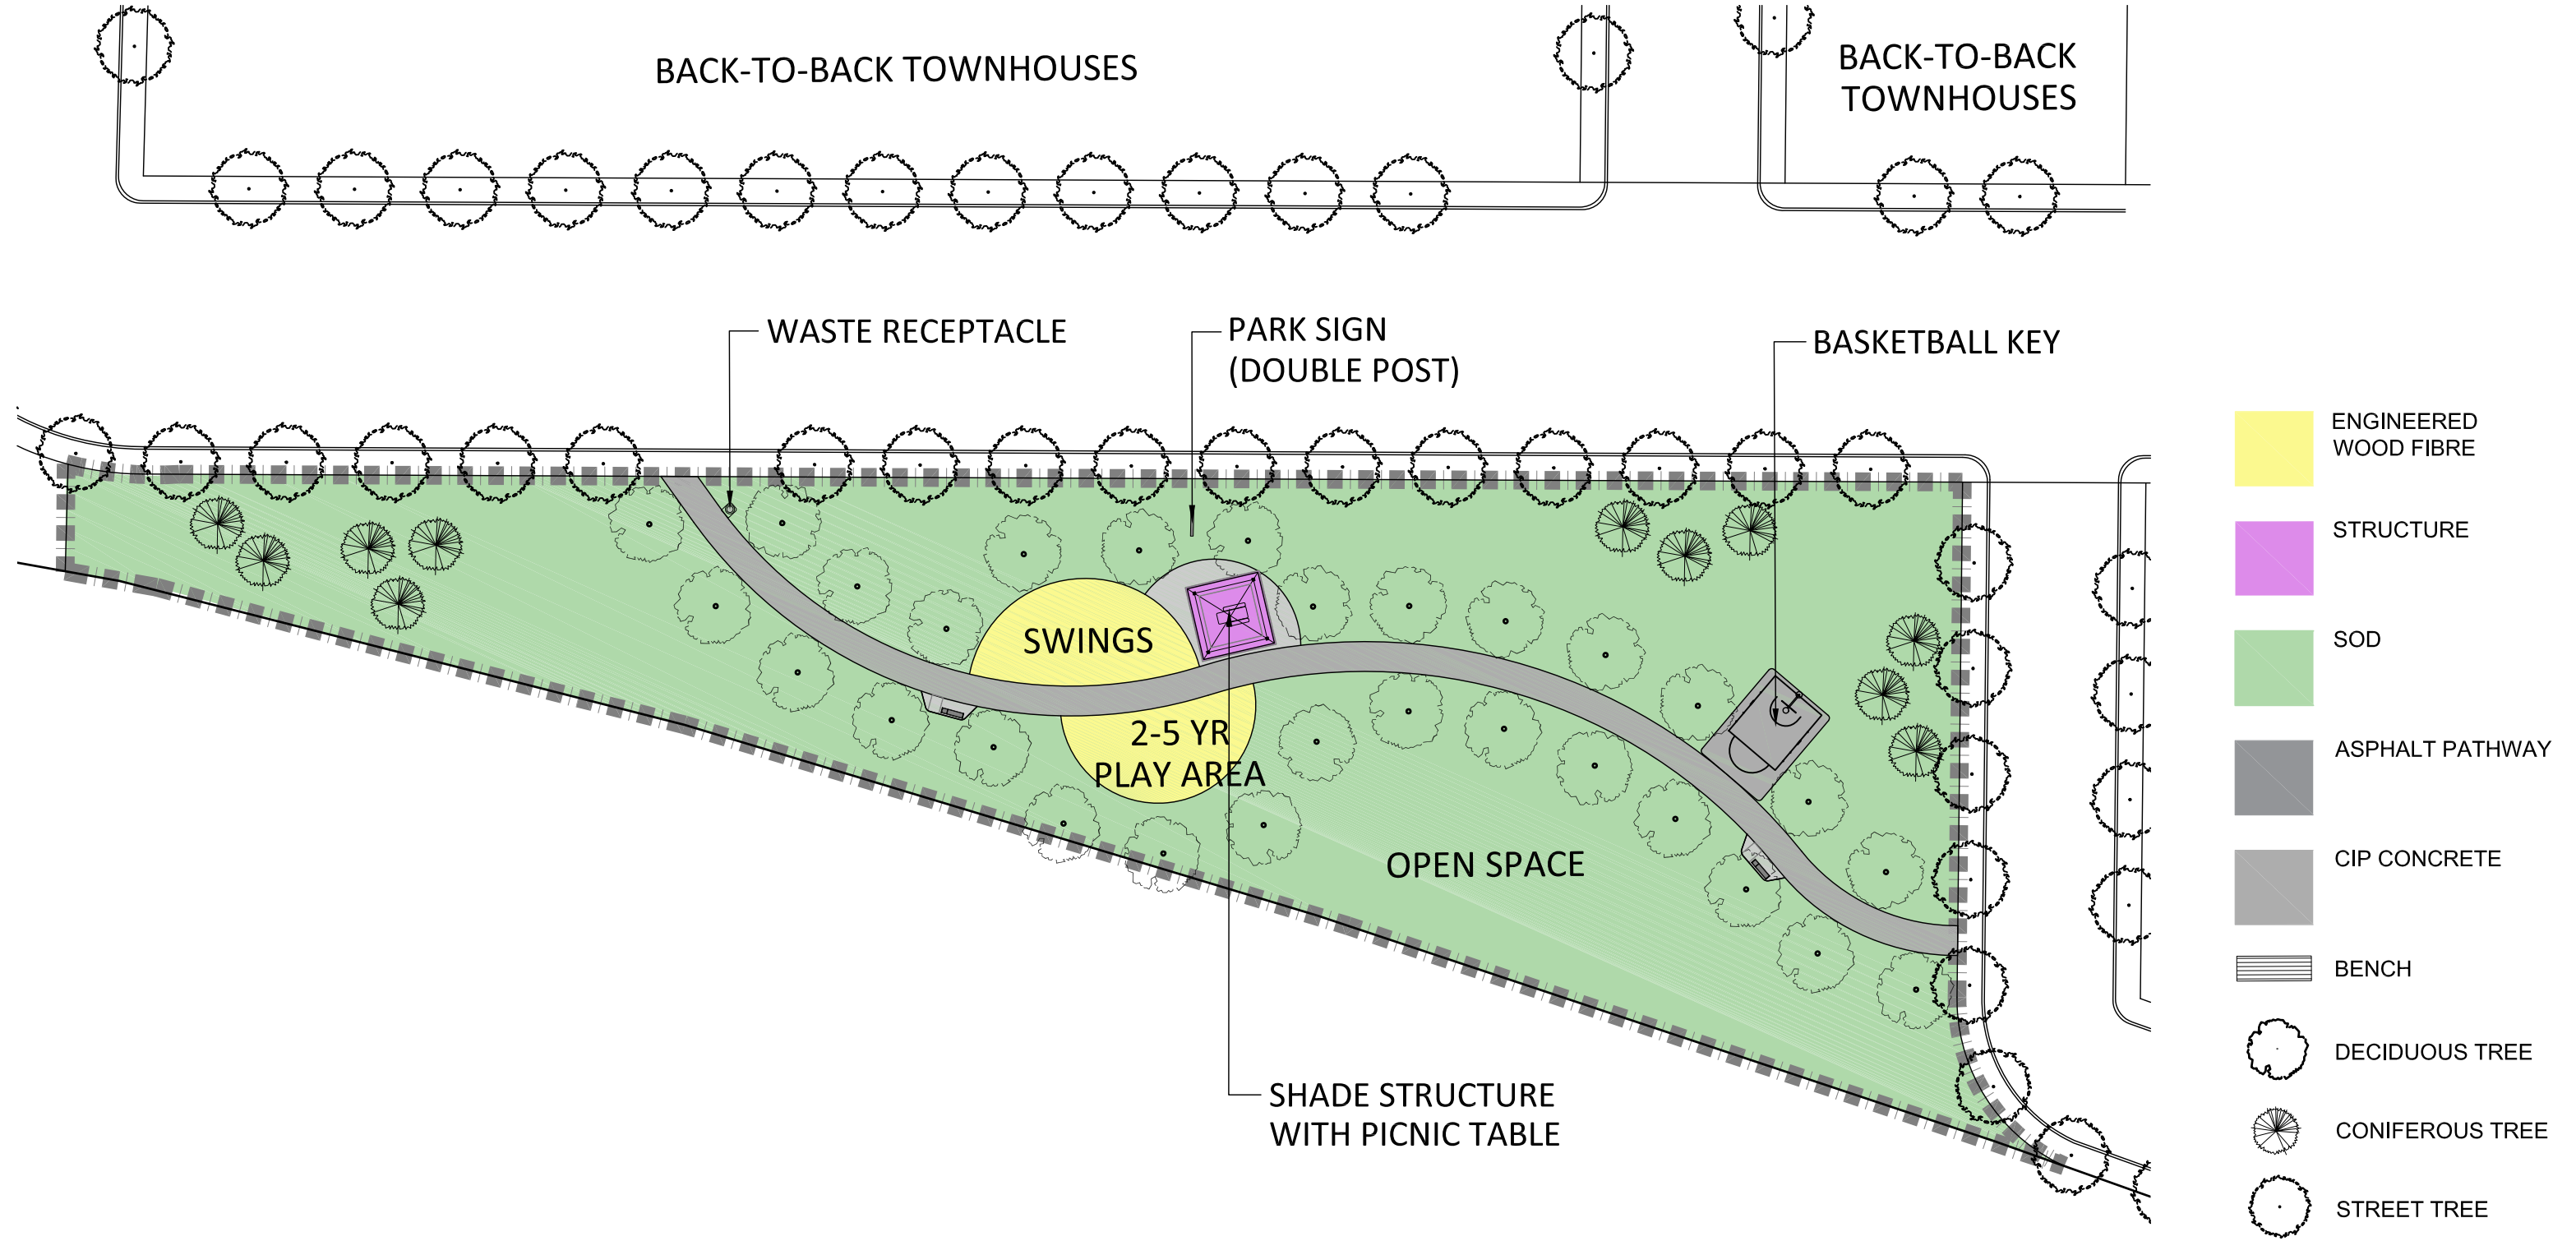

CONSERVANCY WEST

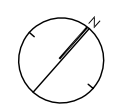

Date DEC 2022
Scale 1:500
Job No. 21-247

NAK
design strategies
11285 WELLINGTON ST. W. OTTAWA, ON K1Y 3A8 CANADA
T 613.237.2344 NAKDESIGNSTRATEGIES.COM