


Title: **Demonstration Plan
Avenue Town Cross Section**

Project: **Arcadia - Stage 5**

- Notes:
- This plan was prepared by Minto Communities Inc. using preliminary grading information, to facilitate discussions and should solely be used for demonstration purposes.

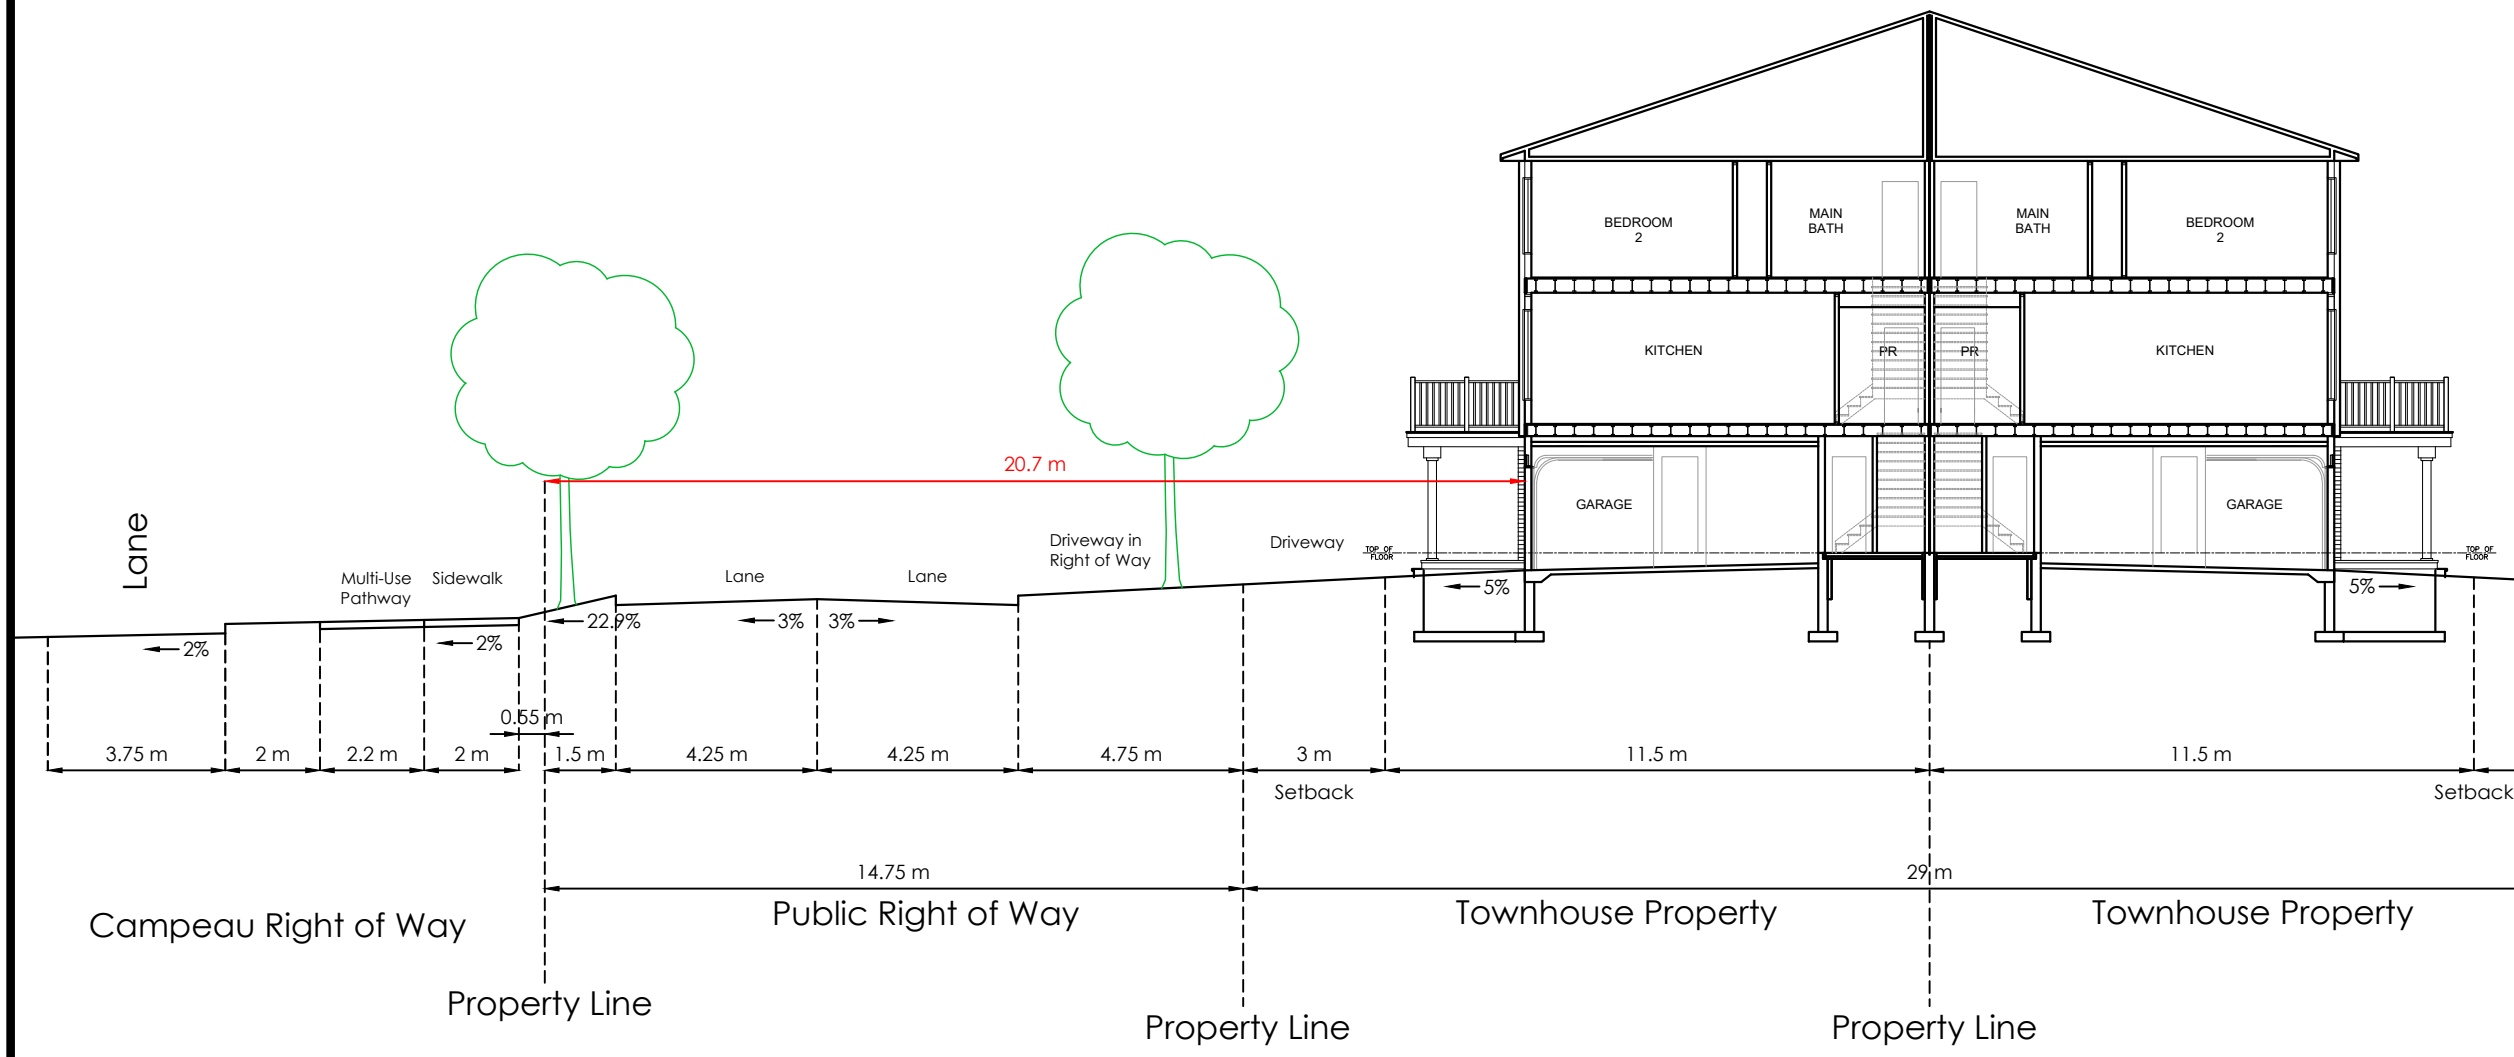


No.	Description	Date	By
0	Issued For City Discussion	2024-06-18	M.M.

Revisions



Drawn By: M.M.
Checked By: K.G.

Minto Communities Inc
180 Kent Street,
Ottawa, ON
K1P 0B6

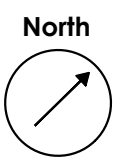


Scale: NTS

Title: **Demonstration Plan
Rear Lane Town Cross Section**

Project: **Arcadia - Stage 5**

Notes:
1. This plan was prepared by Minto Communities Inc. using preliminary grading information, to facilitate discussions and should solely be used for demonstration purposes.

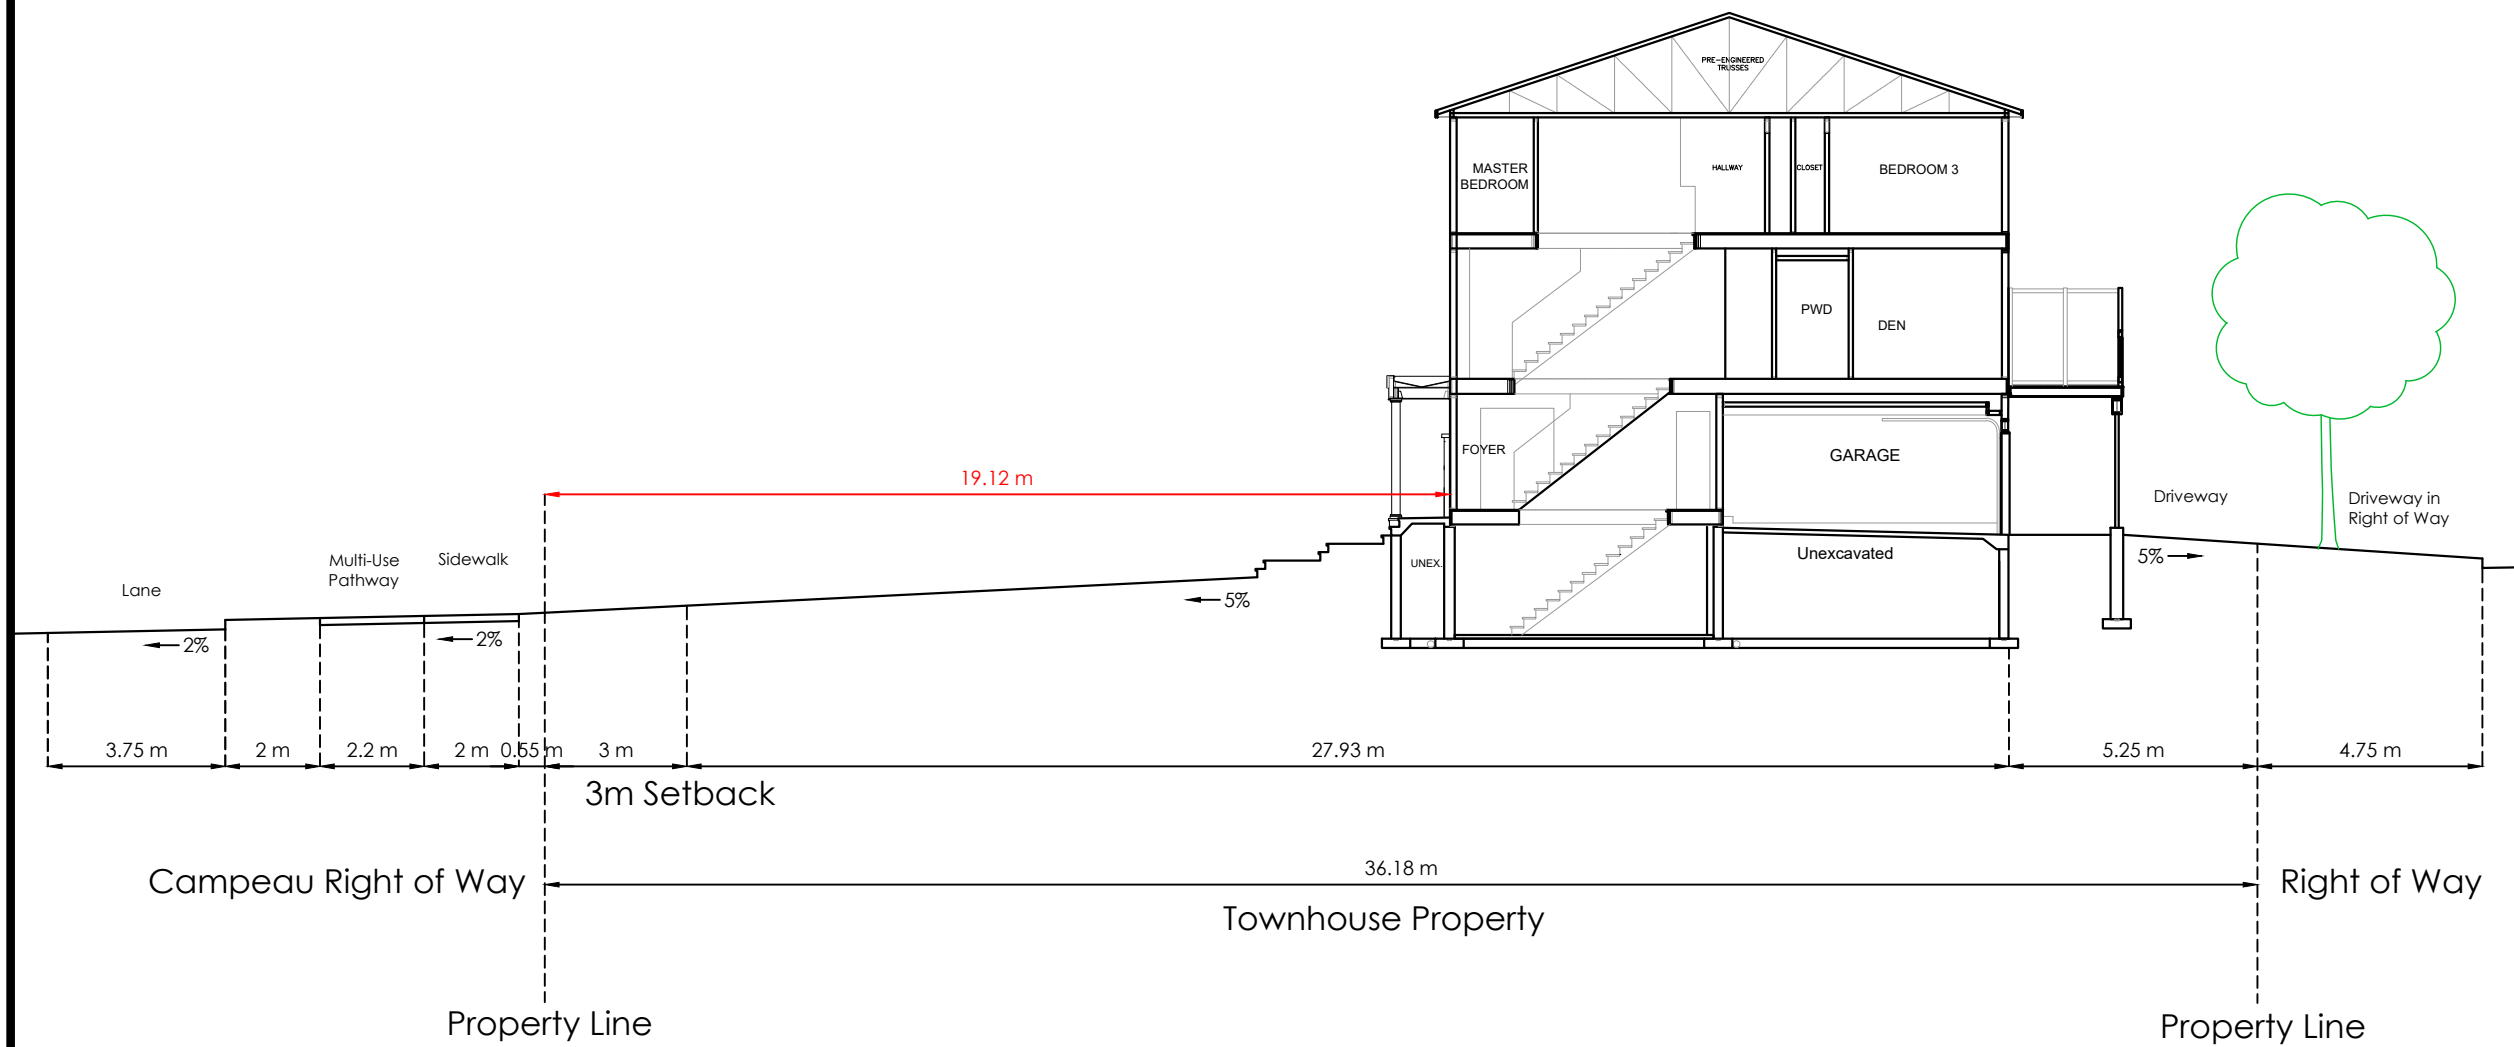


No.	Description	Date	By
0	Issued For City Discussion	2024-03-06	M.M.

Revisions



Drawn By: M.M.
Checked By: K.G.

Minto Communities Inc
180 Kent Street,
Ottawa, ON
K1P 0B6

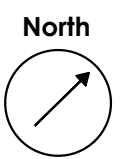

Scale: NTS