

SOUTH ELEVATION

377 MONTGOMERY STREET
| 2106 | 1:300


Project1 Studio Incorporated | mail@project1studio.ca | project1studio.ca




NORTH ELEVATION

377 MONTGOMERY STREET
| 2106 | 1:300

Project1 Studio Incorporated | mail@project1studio.ca | project1studio.ca

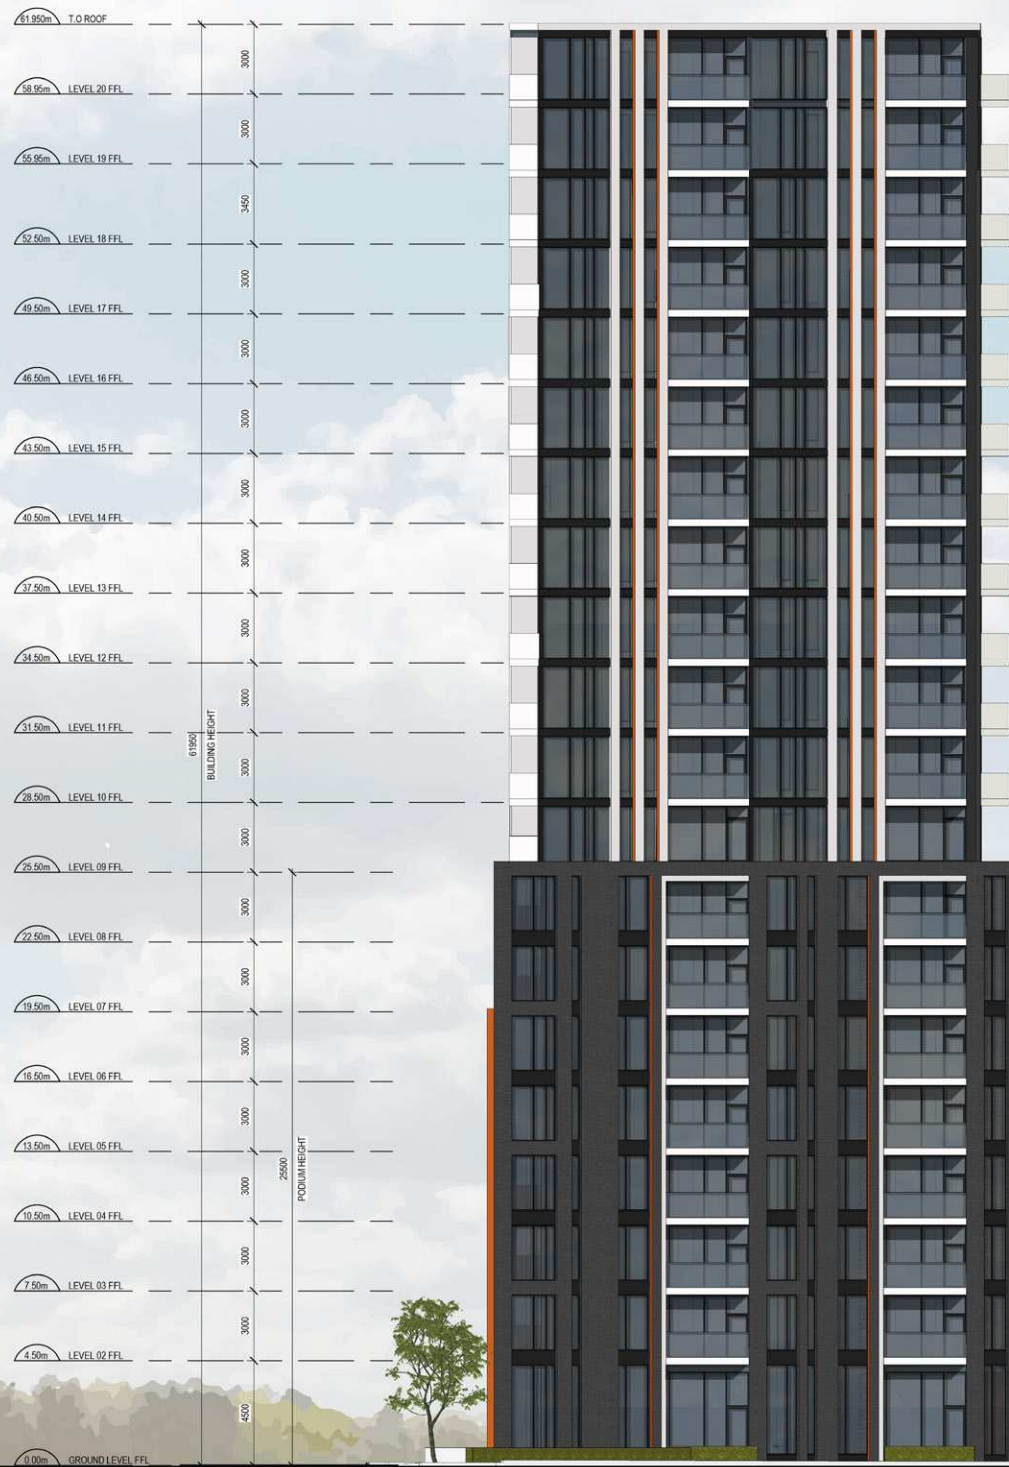

WEST ELEVATION

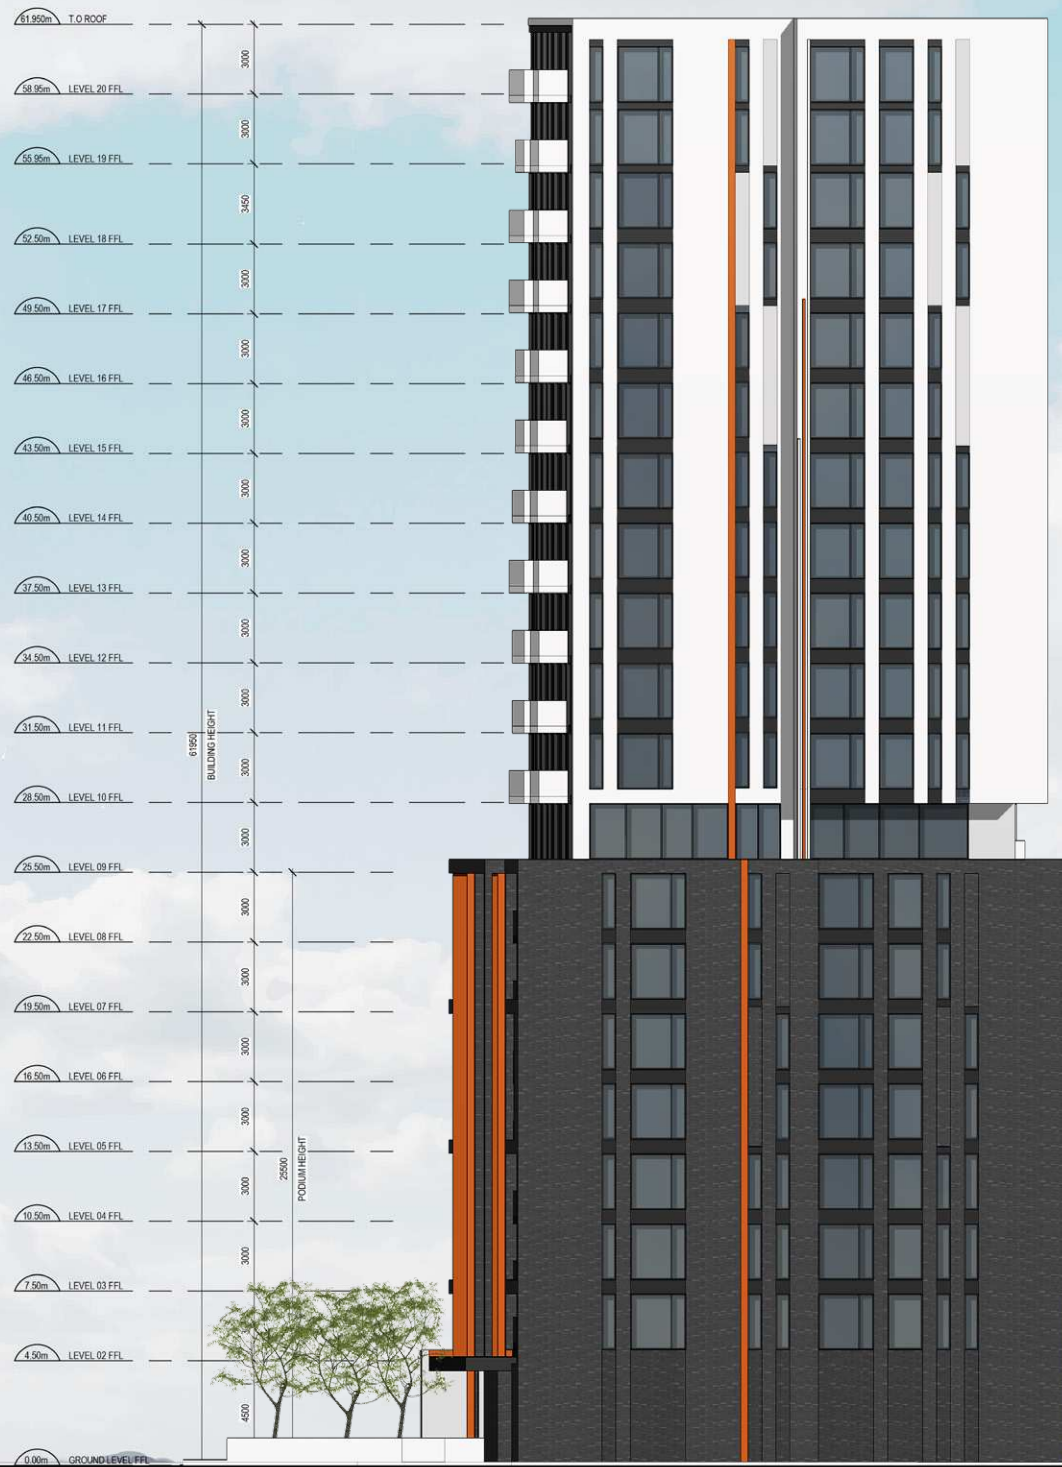

EAST ELEVATION

377 MONTGOMERY STREET
|2106| 1:300

Project1 Studio Incorporated | mail@project1studio.ca | project1studio.ca

project1
studio