


TYPICAL SIDEWALK SECTION

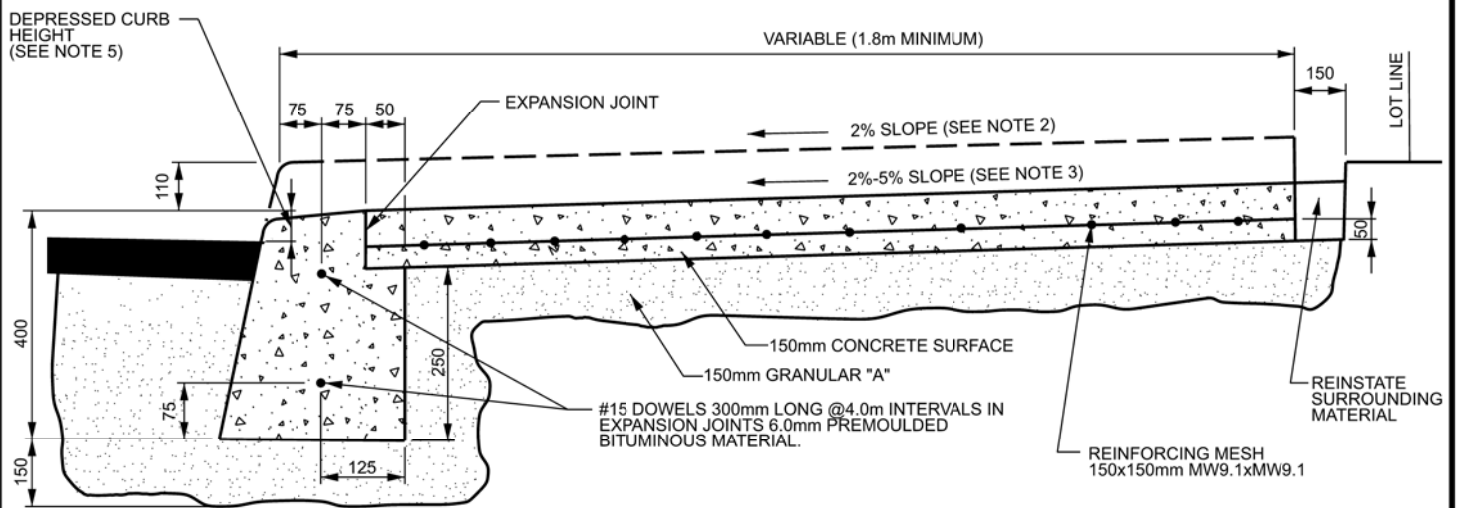

SECTION AT PRIVATE ENTRANCE AND PEDESTRIAN RAMPS

NOTES:

1. ALL DIMENSIONS ARE IN MILLIMETRES UNLESS SHOWN OTHERWISE.
2. THE MAXIMUM SLOPE IS NOT TO EXCEED 2%.
3. FOR CURB RAMPS, SLOPE OF 2% TO 5%, MAXIMUM 8%..
4. EXPANSION AND DUMMY JOINTS AS PER SC5.
5. DEPRESSED CURB HEIGHT - FOR PEDESTRIAN CURB RAMPS 0 TO 6 mm AND FOR PRIVATE ENTRANCES 0 TO 13mm.

N.T.S.



**CONCRETE BARRIER CURB
WITH SIDEWALK**

DATE:	JANUARY 2003
REV. DATE:	MARCH 2021
DWG. No.:	SC1.4