



FOR REVIEW ONLY
NOT FOR CONSTRUCTION

No.	Revisions	Date
3	ISSUED FOR REVIEW	APR 28, 2023
2	ISSUED FOR REVIEW	DEC 14, 2022
1	ISSUED FOR REVIEW	MAY 20, 2022

Check and verify all dimensions before proceeding with the work. Do not scale drawings.

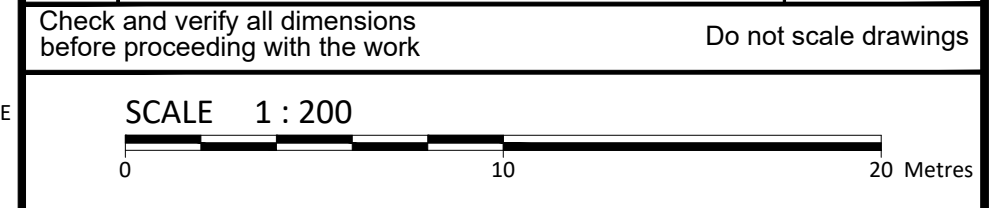

McINTOSH PERRY
115 Walgreen Road, RR3, Carp, ON K0A 1L0
Tel: 613-836-2184 Fax: 613-836-3742
www.mcintoshperry.com

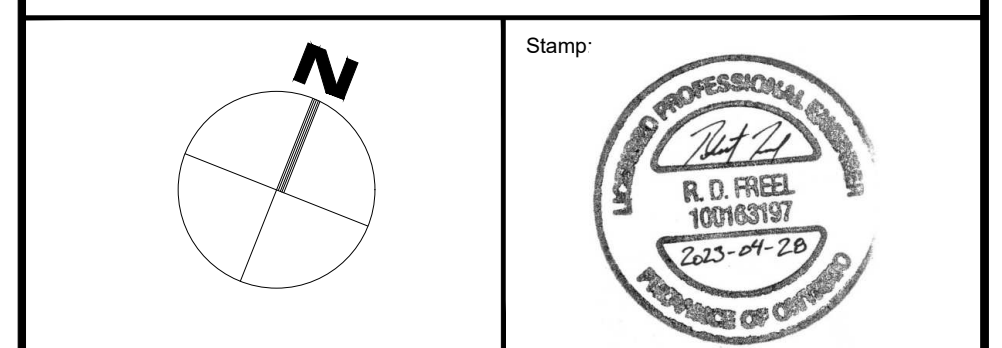

Client: **1209 ST. LAURENT LTD PARTNERSHIP**
900-2000 PEEL STREET
MONTREAL QC H3A 2W5

Project: **30 STOREY RESIDENTIAL BUILDING**
1209 ST LAURENT BOULEVARD

Drawing Title: **SITE SERVICING PLAN**

Scale: 1:200	Project Number: CCO-22-1215
Drawn By: RRR	Checked By: RDF
Designed By: RDF	Drawing Number: C102

DRAWING: 1209 ST. LAURENT LTD PARTNERSHIP - 30 STOREY RESIDENTIAL BUILDING - SITE SERVICING PLAN
 DATE: 2023-04-26
 PROJECT: 1209 ST. LAURENT BOULEVARD
 CLIENT: 1209 ST. LAURENT LTD PARTNERSHIP
 DRAWING NO: CCO-22-1215
 DRAWING TITLE: SITE SERVICING PLAN
 DRAWN BY: RRR
 CHECKED BY: RDF
 DESIGNED BY: RDF
 DATE: 2023-04-26

D07-12-22-0089