




1 NORTH ELEVATION

A7 1 : 125




2 SOUTH ELEVATION

A7 1 : 125

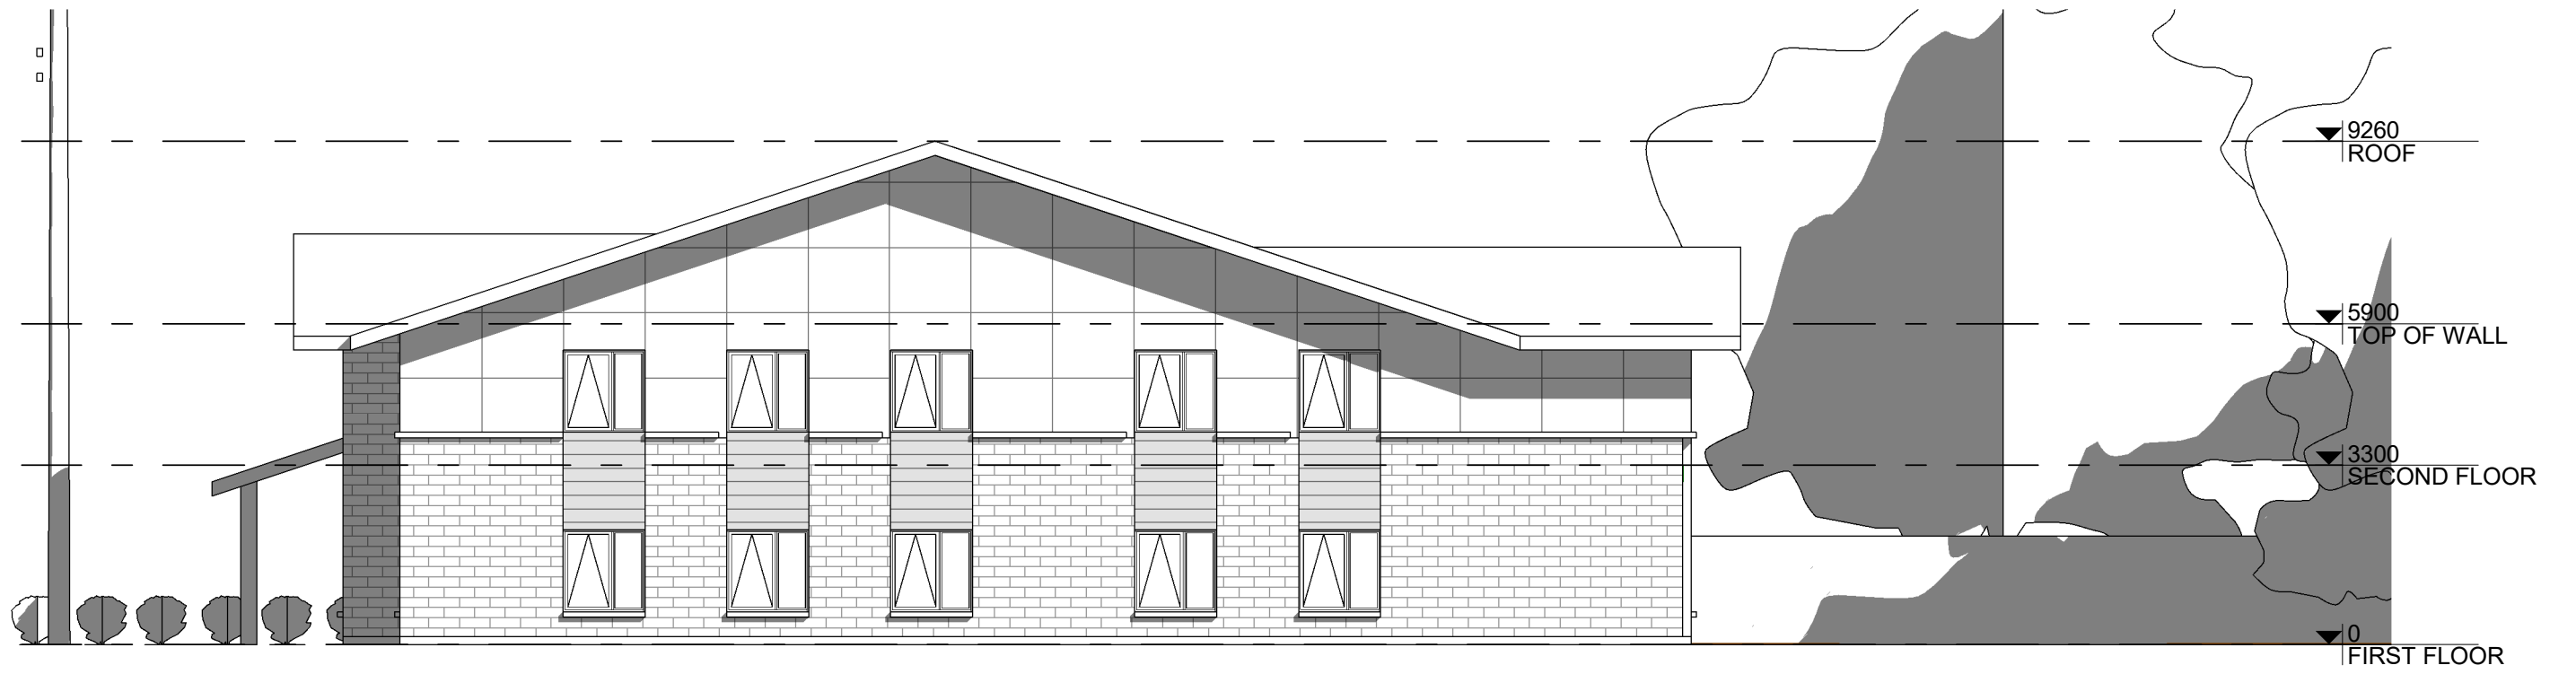

1 East
A8 1 : 125

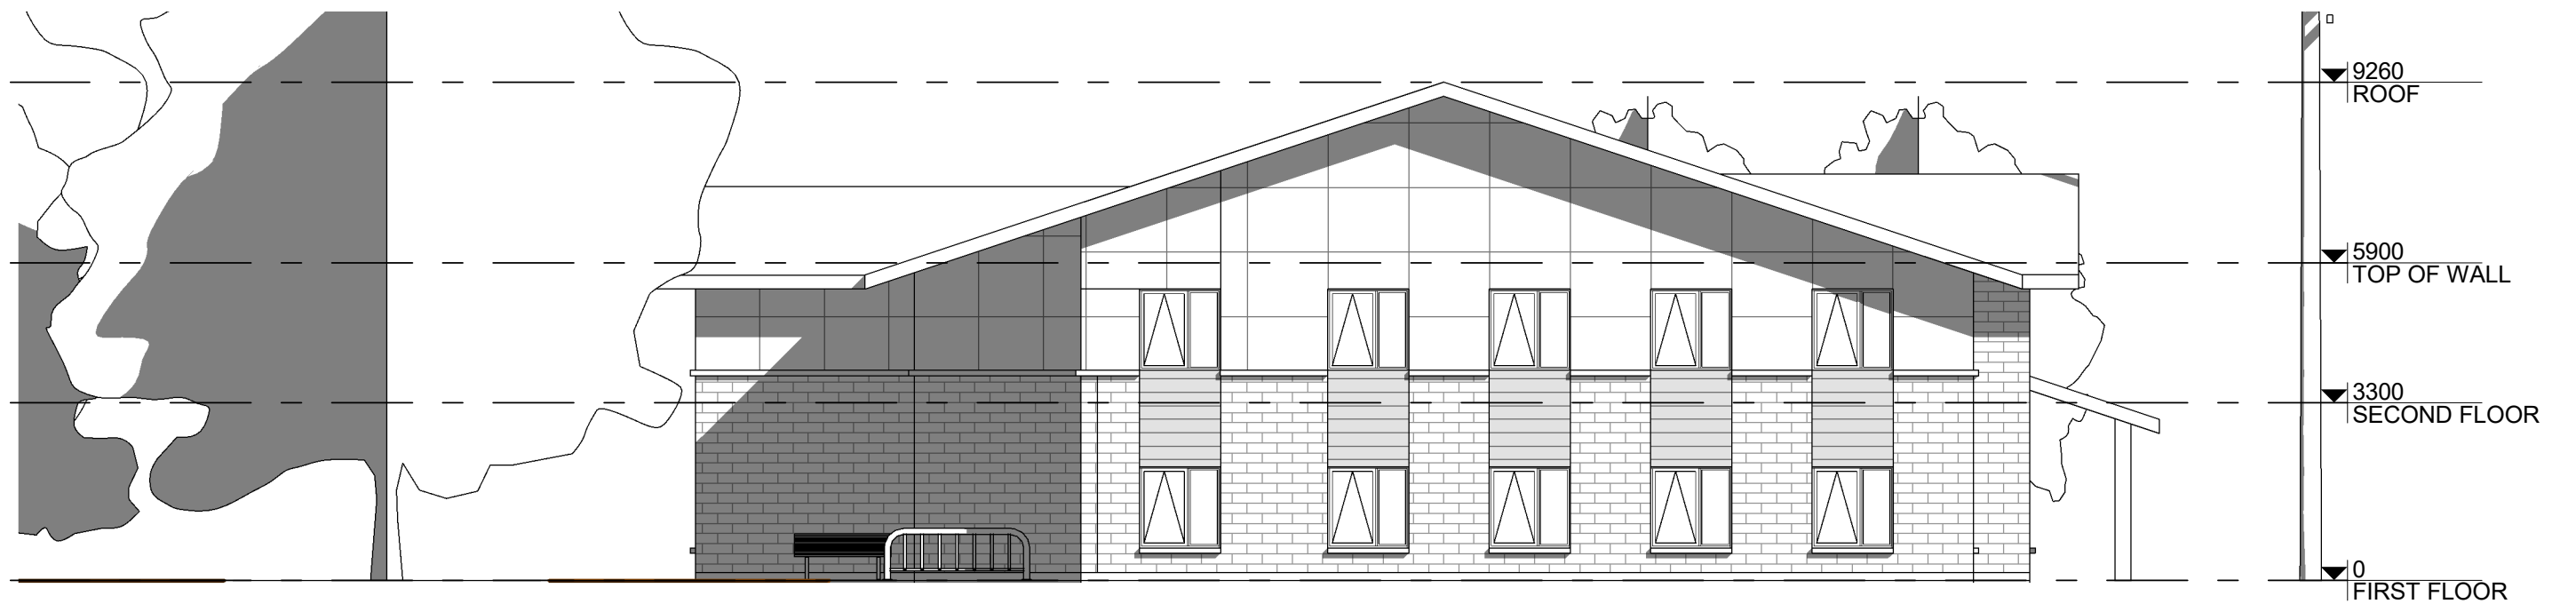

2 West
A8 1 : 125