



245-267 Rochester

Designer

Date

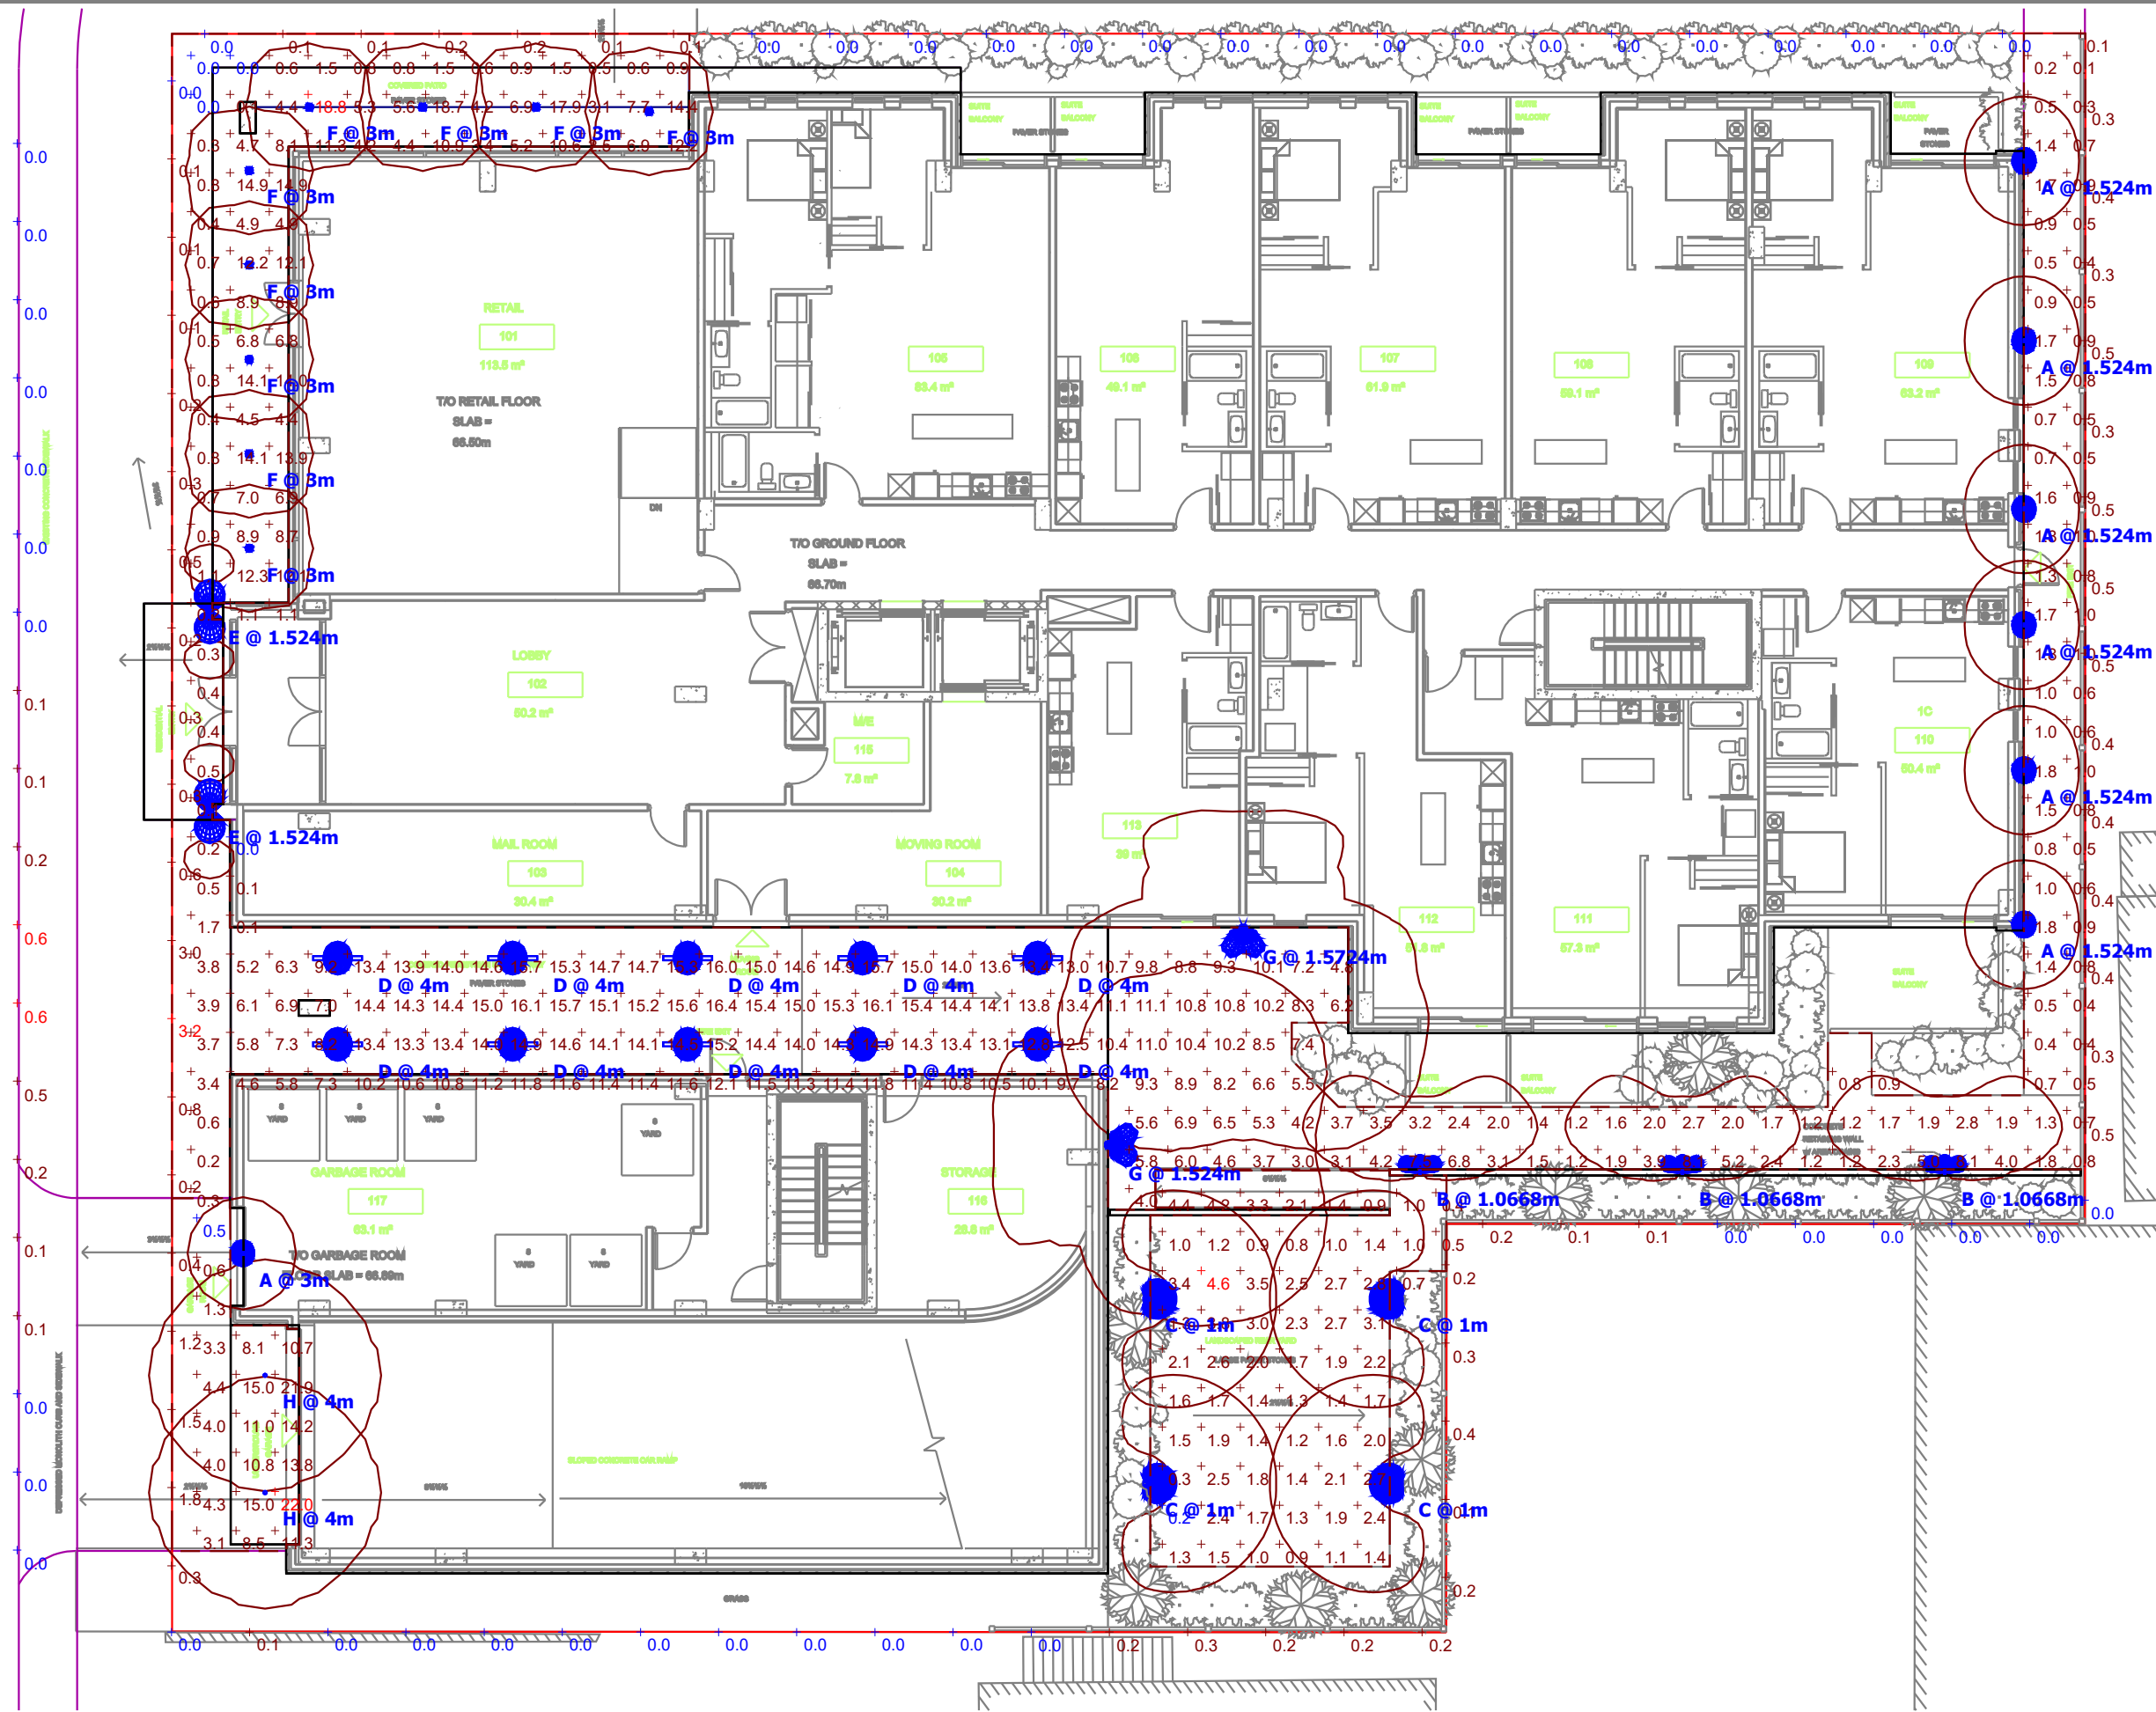
09/16/2022

Scale

Not to Scale



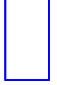

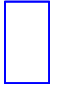

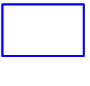
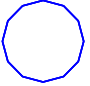
Drawing No.

Summary



Plan View

Schedule

Symbol	Label	Quantity	Manufacturer	Catalog Number	Description	Number Lamps	Lumens Per Lamp	Light Loss Factor	Wattage
	A	7	BEGA Converted by LUMCat V 18.09.2015 / H.R.	22215K3		1	173	0.9	3
	B	3	Louis Poulsen Lighting	Flindt Bollard 3000K Corten		1	536	0.9	15
	C	4	BEGA Converted by LUMCat V 19.02.2015 / 29.08.2017	77753K3		1	411	0.9	10
	D	10	Les Éclairages PA-CO Lighting		PUAC-D-48-LED-40-40	2	2103	0.9	39
	E	2	Eureka	PLATE 3449-LED REG 30	White textured painted structure and housing, White translucent diffuser	12	49	0.9	4.932
	F	9	BEGA Converted by LUMCat V 12.04.2016 / H.R.	24801K3		1	601	0.9	11
	G	2	Lithonia Lighting	WDGE2 LED P2 30K 70CRI TFTM	WDGE2 LED WITH P2 - PERFORMANCE PACKAGE, 3000K, 70CRI, TYPE FORWARD THROW MEDIUM OPTIC	1	2127	0.9	18.9815
	H	2	Luminis Canada Inc.	SQ610-L1L15-R30	Syrios Square 6	1	1595	0.9	15.3



245-267 Rochester

Statistics

Description	Symbol	Avg	Max	Min	Max/Min	Avg/Min
Driveway	+	8.9 fc	22.0 fc	0.5 fc	44.0:1	17.8:1
Landscaped Area & Ramp	+	1.9 fc	4.6 fc	0.2 fc	23.0:1	9.5:1
Property Line	+	0.3 fc	3.2 fc	0.0 fc	N/A	N/A
Walkways	+	6.4 fc	18.8 fc	0.0 fc	N/A	N/A
Property Line at Beginning of Road	+	0.1 fc	0.6 fc	0.0 fc	N/A	N/A

Designer

Date
09/16/2022
Scale
Not to Scale
Drawing No.

Summary