


CARDINAL CREEK VILLAGE PHASE 4  
 CITY FILE NO. D07-16-13-002 PH4  
 PREPARED BY DSEL, SEPT. 2017  
 CONSTRUCTION COMPLETED.

CARDINAL CREEK VILLAGE PHASE 5&6  
 CITY FILE NO. D07-16-13-002 PH5&6  
 PREPARED BY DSEL, MAY 2021.  
 CONSTRUCTION COMPLETED.

OUTLET STRUCTURE, PIPES AND  
 ARMOUR STONE SPILLWAY SHOWN  
 CONCEPTUALLY. DESIGN OF ARMOUR  
 STONE SPILLWAY TO BE PROVIDED BY  
 GEOMORPHIX AT DETAILED DESIGN

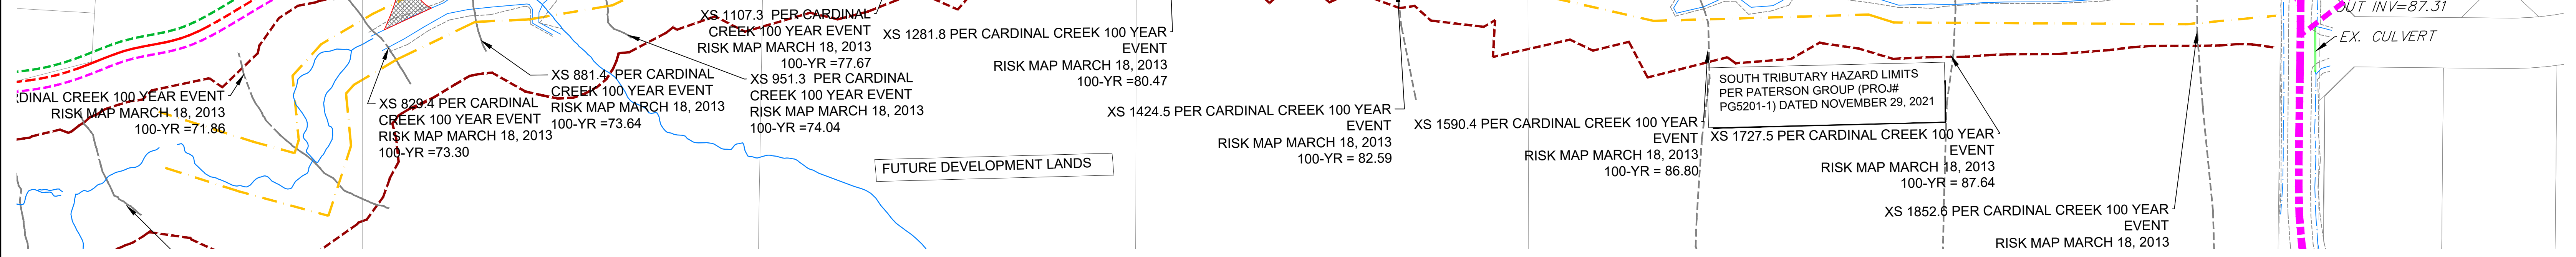

<b>LEGEND</b> 		<b>SOUTH TRIBUTARY HAZARD LIMITS PER PATERSON GROUP (PROJ# PG5201-1) DATED NOVEMBER 29, 2021:</b> 
<b>DSEL</b> 120 Iber Road, Unit 103 Sittsville, Ontario, K2S 1E9 Tel: (613) 836-0856 Fax: (613) 836-7183 www.DSEL.ca		<b>CARDINAL CREEK VILLAGE SOUTH</b> <b>CITY OF OTTAWA</b> <b>STORM SERVICING PLAN</b> SCALE: 1:1500 PROJECT No.: 19-1153 DATE: NOVEMBER 2024 DRAWING: 2