



SECTION 1-1
SCALE HOR: 1:250
VER: 1:100

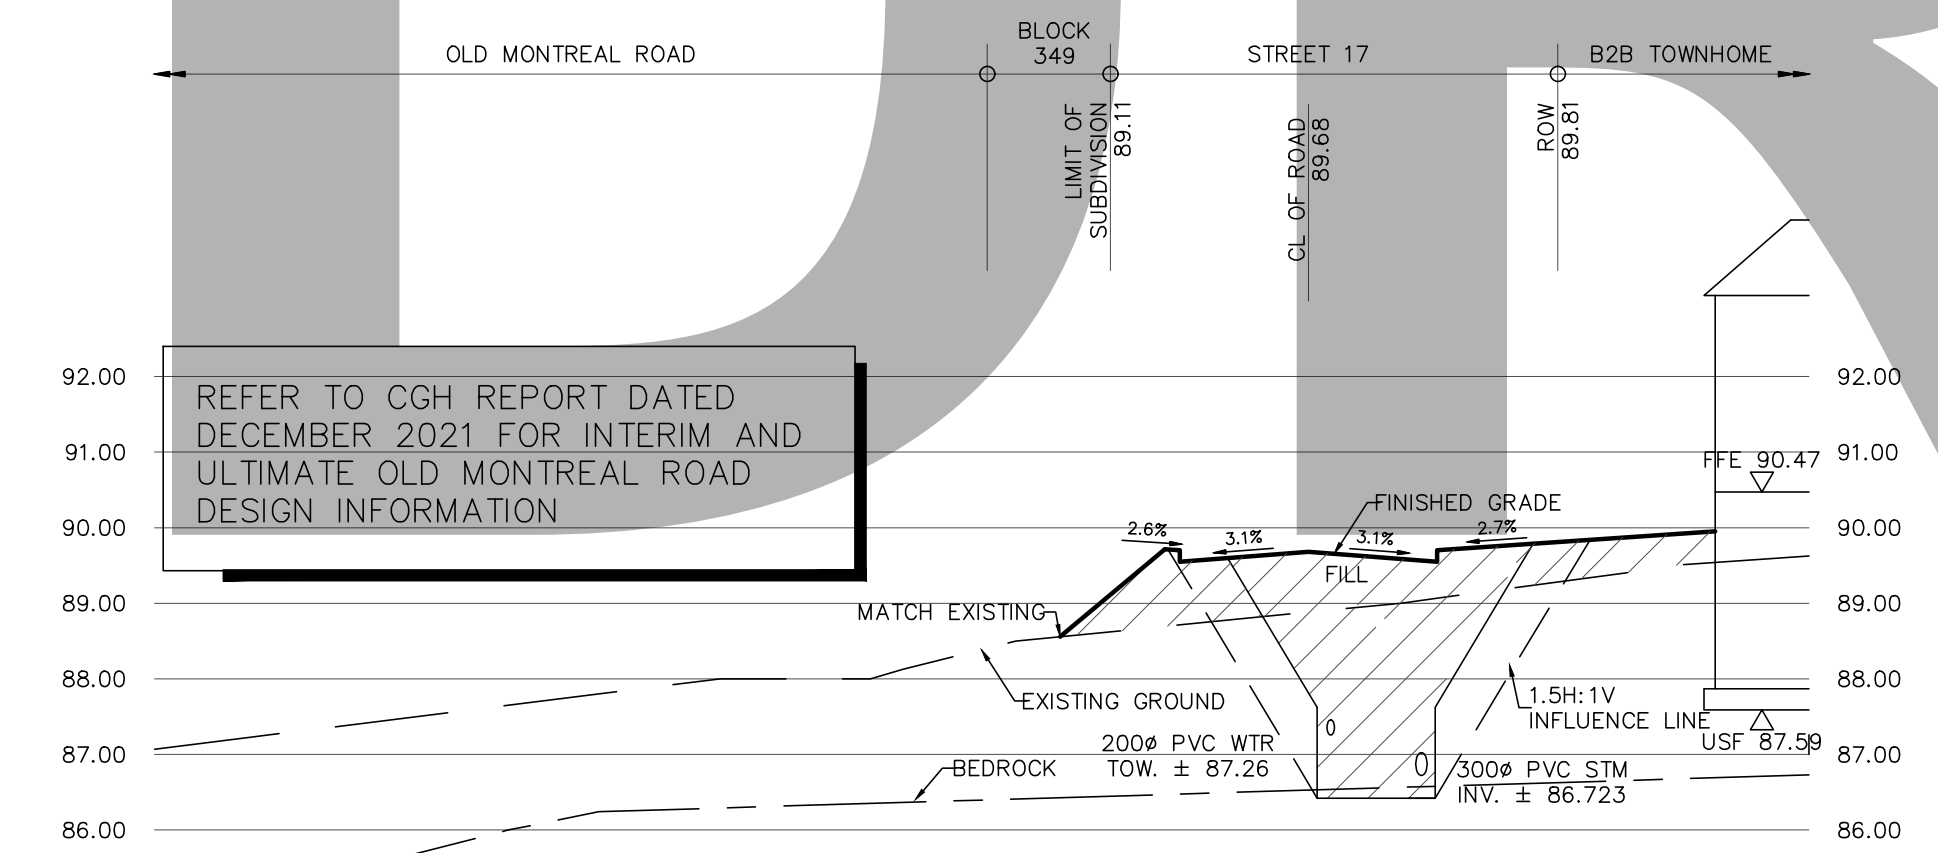

SECTION 2-2
SCALE HOR: 1:250
VER: 1:100

REFER TO PATERSON GROUP REPORT PG5201-1 REV. 5 DATED NOV. 29, 2021 FOR RECOMMENDATIONS ON SUBSURFACE WORK

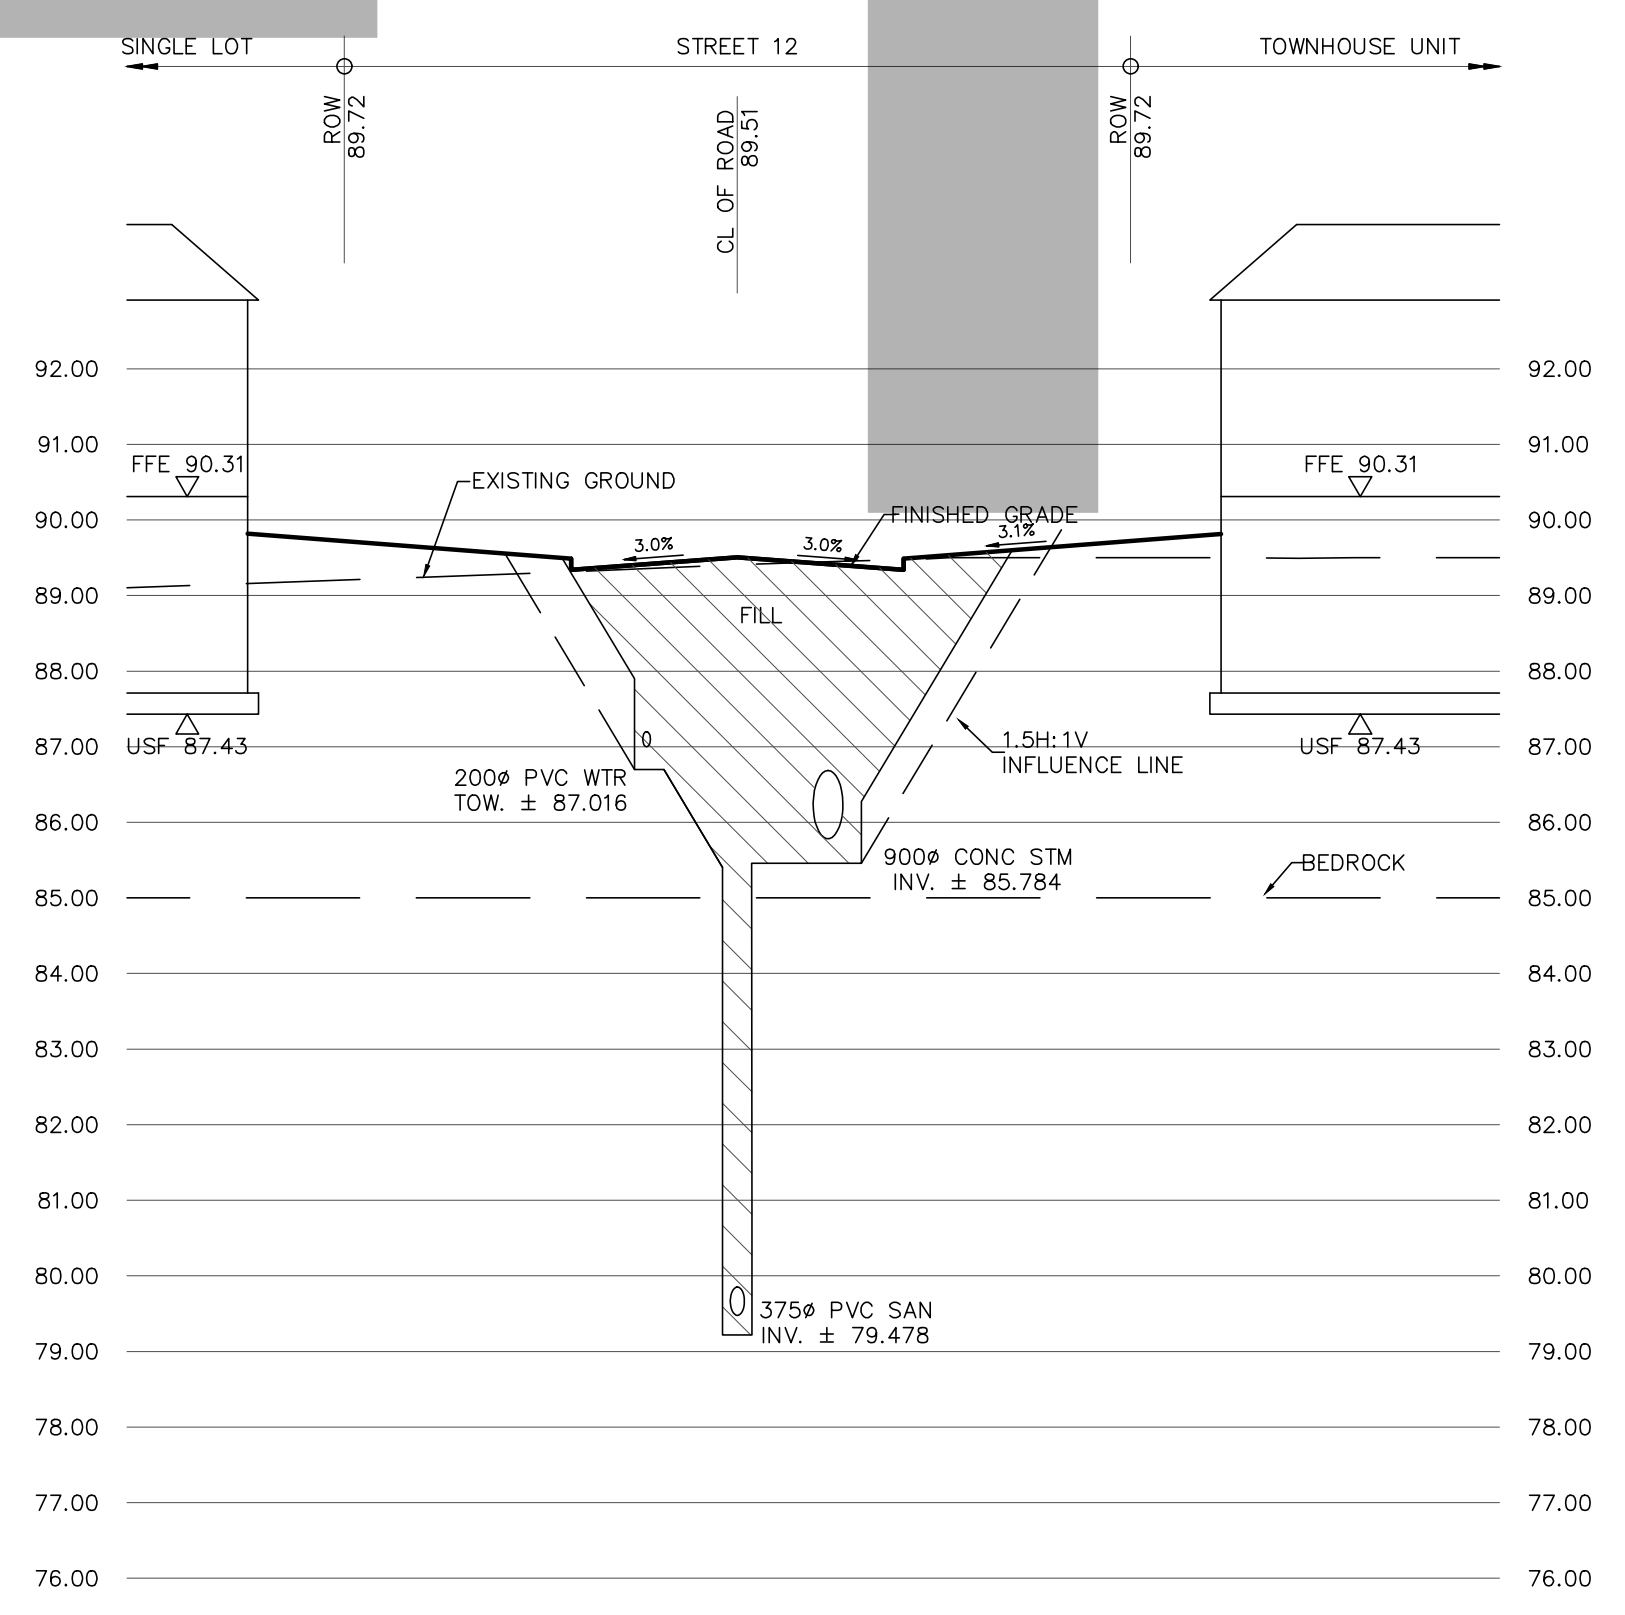

SECTION 3-3
SCALE HOR: 1:250
VER: 1:100

 120 Iber Road, Unit 103 Stittsville, Ontario, K2S 1E9 Tel: (613) 836-8556 Fax: (613) 836-7183 www.DSEL.ca	CARDINAL CREEK VILLAGE SOUTH CITY OF OTTAWA	SECTIONS	
		SCALE: AS SHOWN	PROJECT No.: 19-1153
		DATE: OCTOBER 2024	DRAWING: 9