

CLIENT:

GENERAL NOTES:

DO NOT SCALE THESE DRAWINGS.
DRAWINGS NOT TO BE USED FOR CONSTRUCTION UNTIL APPROVED BY IN WRITING FROM THE APPOINTED DESIGNER.

CONTRACTORS TO VERIFY ALL DIMENSIONS AND SITE CONDITIONS PRIOR TO THE COMMENCEMENT OF ANY WORK. ALL ERRORS, OMISSIONS AND DISCREPANCIES ARE TO BE FORWARDED IN WRITING WITHIN TWO (2) BUSINESS DAYS, UPON DISCOVERY. THE ABOVE MAY PROCEED CONTINGENT UPON MUTUAL AGREEMENT BETWEEN APPOINTED DESIGNER AND CONTRACTOR.

CONTRACTORS RESPONSIBLE FOR THE CORRECT APPLICATION OF SPECIFIED MATERIALS AND SYSTEMS (ONLY TO BE SUPERCEDED BY THESE DRAWINGS, IF APPLICABLE).

THE APPOINTED DESIGNER DOES NOT ASSUME ANY RESPONSIBILITY AND / OR LIABILITY IF THE ABOVE CONDITIONS ARE NOT MET.

REVISIONS:

NO.	DESCRIPTION	DATE
1	ISSUED FOR INTERNAL REVIEW	APR/18/2022

NORTH ARROW:

PROJECT TITLE:

LOW-RISE MULTI-UNIT
RESIDENCE PROPOSAL: 222
BASELINE RD., OTTAWA, ON,
K2C 0A2

DRAWING NAME:

SOUTH-WEST (FRONT)
ELEVATION

DRAWN BY: CORY DUBEAU

REVIEWED BY: -

SCALE: 1/4" = 1'-0"

SHEET NO.:

PROJECT NO.:
0029

A401



CLIENT:

GENERAL NOTES:

DO NOT SCALE THESE DRAWINGS.
DRAWINGS NOT TO BE USED FOR CONSTRUCTION UNTIL APPROVED BY IN WRITING FROM THE APPOINTED DESIGNER.

CONTRACTORS TO VERIFY ALL DIMENSIONS AND SITE CONDITIONS PRIOR TO THE COMMENCEMENT OF ANY WORK. ALL ERRORS, OMISSIONS AND DISCREPANCIES ARE TO BE FORWARDED IN WRITING WITHIN TWO (2) BUSINESS DAYS, UPON DISCOVERY. THE ABOVE MAY PROCEED CONTINGENT UPON MUTUAL AGREEMENT BETWEEN APPOINTED DESIGNER AND CONTRACTOR.

CONTRACTORS RESPONSIBLE FOR THE CORRECT APPLICATION OF SPECIFIED MATERIALS AND SYSTEMS (ONLY TO BE SUPERCEDED BY THESE DRAWINGS, IF APPLICABLE).

THE APPOINTED DESIGNER DOES NOT ASSUME ANY RESPONSIBILITY AND / OR LIABILITY IF THE ABOVE CONDITIONS ARE NOT MET.

REVISIONS:

NO.	DESCRIPTION	DATE

NORTH ARROW:

PROJECT TITLE:

LOW-RISE MULTI-UNIT
RESIDENCE PROPOSAL: 222
BASELINE RD., OTTAWA, ON,
K2C 0A2

DRAWING NAME:

NORTH-EAST (REAR)
ELEVATION

DRAWN BY: CORY DUBEAU

REVIEWED BY: -

SCALE: 1/4" = 1'-0"

SHEET NO.:

PROJECT NO.
0029

A403



CLIENT:

GENERAL NOTES:

DO NOT SCALE THESE DRAWINGS.

DRAWINGS NOT TO BE USED FOR CONSTRUCTION UNTIL APPROVED BY IN WRITING FROM THE APPOINTED DESIGNER.

CONTRACTOR(S) TO VERIFY ALL DIMENSIONS AND SITE CONDITIONS PRIOR TO THE COMMENCEMENT OF ANY WORK. ALL ERRORS, OMISSIONS AND DISCREPANCIES ARE TO BE FORWARDED IN WRITING WITHIN TWO (2) BUSINESS DAYS, UPON DISCOVERY. THE ABOVE MAY PROCEED CONTINGENT UPON MUTUAL AGREEMENT BETWEEN APPOINTED DESIGNER AND CONTRACTOR.

CONTRACTOR(S) RESPONSIBLE FOR THE CORRECT APPLICATION OF SPECIFIED MATERIALS AND SYSTEMS (ONLY TO BE SUPERCEDED BY THESE DRAWINGS, IF APPLICABLE).

THE APPOINTED DESIGNER DOES NOT ASSUME ANY RESPONSIBILITY AND / OR LIABILITY IF THE ABOVE CONDITIONS ARE NOT MET.

REVISIONS:

NO.	DESCRIPTION	DATE

NORTH ARROW:

PROJECT TITLE:

LOW-RISE MULTI-UNIT
RESIDENCE PROPOSAL: 222
BASELINE RD., OTTAWA, ON,
K2C 0A2

DRAWING NAME:

CORNER VIEW - TOP-DOWN

DRAWN BY: Author

REVIEWED BY: Checker

SCALE:

SHEET NO.:

PROJECT NO.:
0029

A405





CLIENT:

GENERAL NOTES:

DO NOT SCALE THESE DRAWINGS.
DRAWINGS NOT TO BE USED FOR CONSTRUCTION UNTIL APPROVED BY IN WRITING FROM THE APPOINTED DESIGNER.
CONTRACTORS TO VERIFY ALL DIMENSIONS AND SITE CONDITIONS PRIOR TO THE COMMENCEMENT OF ANY WORK. ALL ERRORS, OMISSIONS AND DISCREPANCIES ARE TO BE FORWARDED IN WRITING WITHIN TWO (2) BUSINESS DAYS, UPON DISCOVERY. THE ABOVE MAY PROCEED CONTINGENT UPON MUTUAL AGREEMENT BETWEEN APPOINTED DESIGNER AND CONTRACTOR.
CONTRACTORS RESPONSIBLE FOR THE CORRECT APPLICATION OF SPECIFIED MATERIALS AND SYSTEMS (ONLY TO BE SUPERCEDED BY THESE DRAWINGS, IF APPLICABLE).
THE APPOINTED DESIGNER DOES NOT ASSUME ANY RESPONSIBILITY AND / OR LIABILITY IF THE ABOVE CONDITIONS ARE NOT MET.

REVISIONS:

NO.	DESCRIPTION	DATE

NORTH ARROW:

PROJECT TITLE:

LOW-RISE MULTI-UNIT
RESIDENCE PROPOSAL: 222
BASELINE RD., OTTAWA, ON,
K2C 0A2

DRAWING NAME:

CORNER VIEW - TOP-UP

DRAWN BY: Author

REVIEWED BY: Checker

SCALE:	SHEET NO.:
---------------	-------------------

PROJECT NO.: 0029	A406
-----------------------------	-------------

ARCHITECTURE 0 18.00x24.00 INCHES
 2023/07/13 14:13:04
 PLOTTER:

CLIENT:

GENERAL NOTES:

DO NOT SCALE THESE DRAWINGS.

DRAWINGS NOT TO BE USED FOR CONSTRUCTION UNTIL APPROVED BY IN WRITING FROM THE APPOINTED DESIGNER.

CONTRACTOR(S) TO VERIFY ALL DIMENSIONS AND SITE CONDITIONS PRIOR TO THE COMMENCEMENT OF ANY WORK. ALL ERRORS, OMISSIONS AND DISCREPANCIES ARE TO BE FORWARDED IN WRITING WITHIN TWO (2) BUSINESS DAYS, UPON DISCOVERY. THE ABOVE MAY PROCEED CONTINGENT UPON MUTUAL AGREEMENT BETWEEN APPOINTED DESIGNER AND CONTRACTOR.

CONTRACTOR(S) RESPONSIBLE FOR THE CORRECT APPLICATION OF SPECIFIED MATERIALS AND SYSTEMS (ONLY TO BE SUPERCEDED BY THESE DRAWINGS, IF APPLICABLE).

THE APPOINTED DESIGNER DOES NOT ASSUME ANY RESPONSIBILITY AND / OR LIABILITY IF THE ABOVE CONDITIONS ARE NOT MET.

REVISIONS:

NO.	DESCRIPTION	DATE

NORTH ARROW:

PROJECT TITLE:

LOW-RISE MULTI-UNIT RESIDENCE PROPOSAL: 222 BASELINE RD., OTTAWA, ON, K2C 0A2

DRAWING NAME:

VARIOUS DETAILS

DRAWN BY: Author

REVIEWED BY: Checker

SCALE:


SHEET NO.:

PROJECT NO.: 0029

A407



1 LEXINGTON TRANSITION

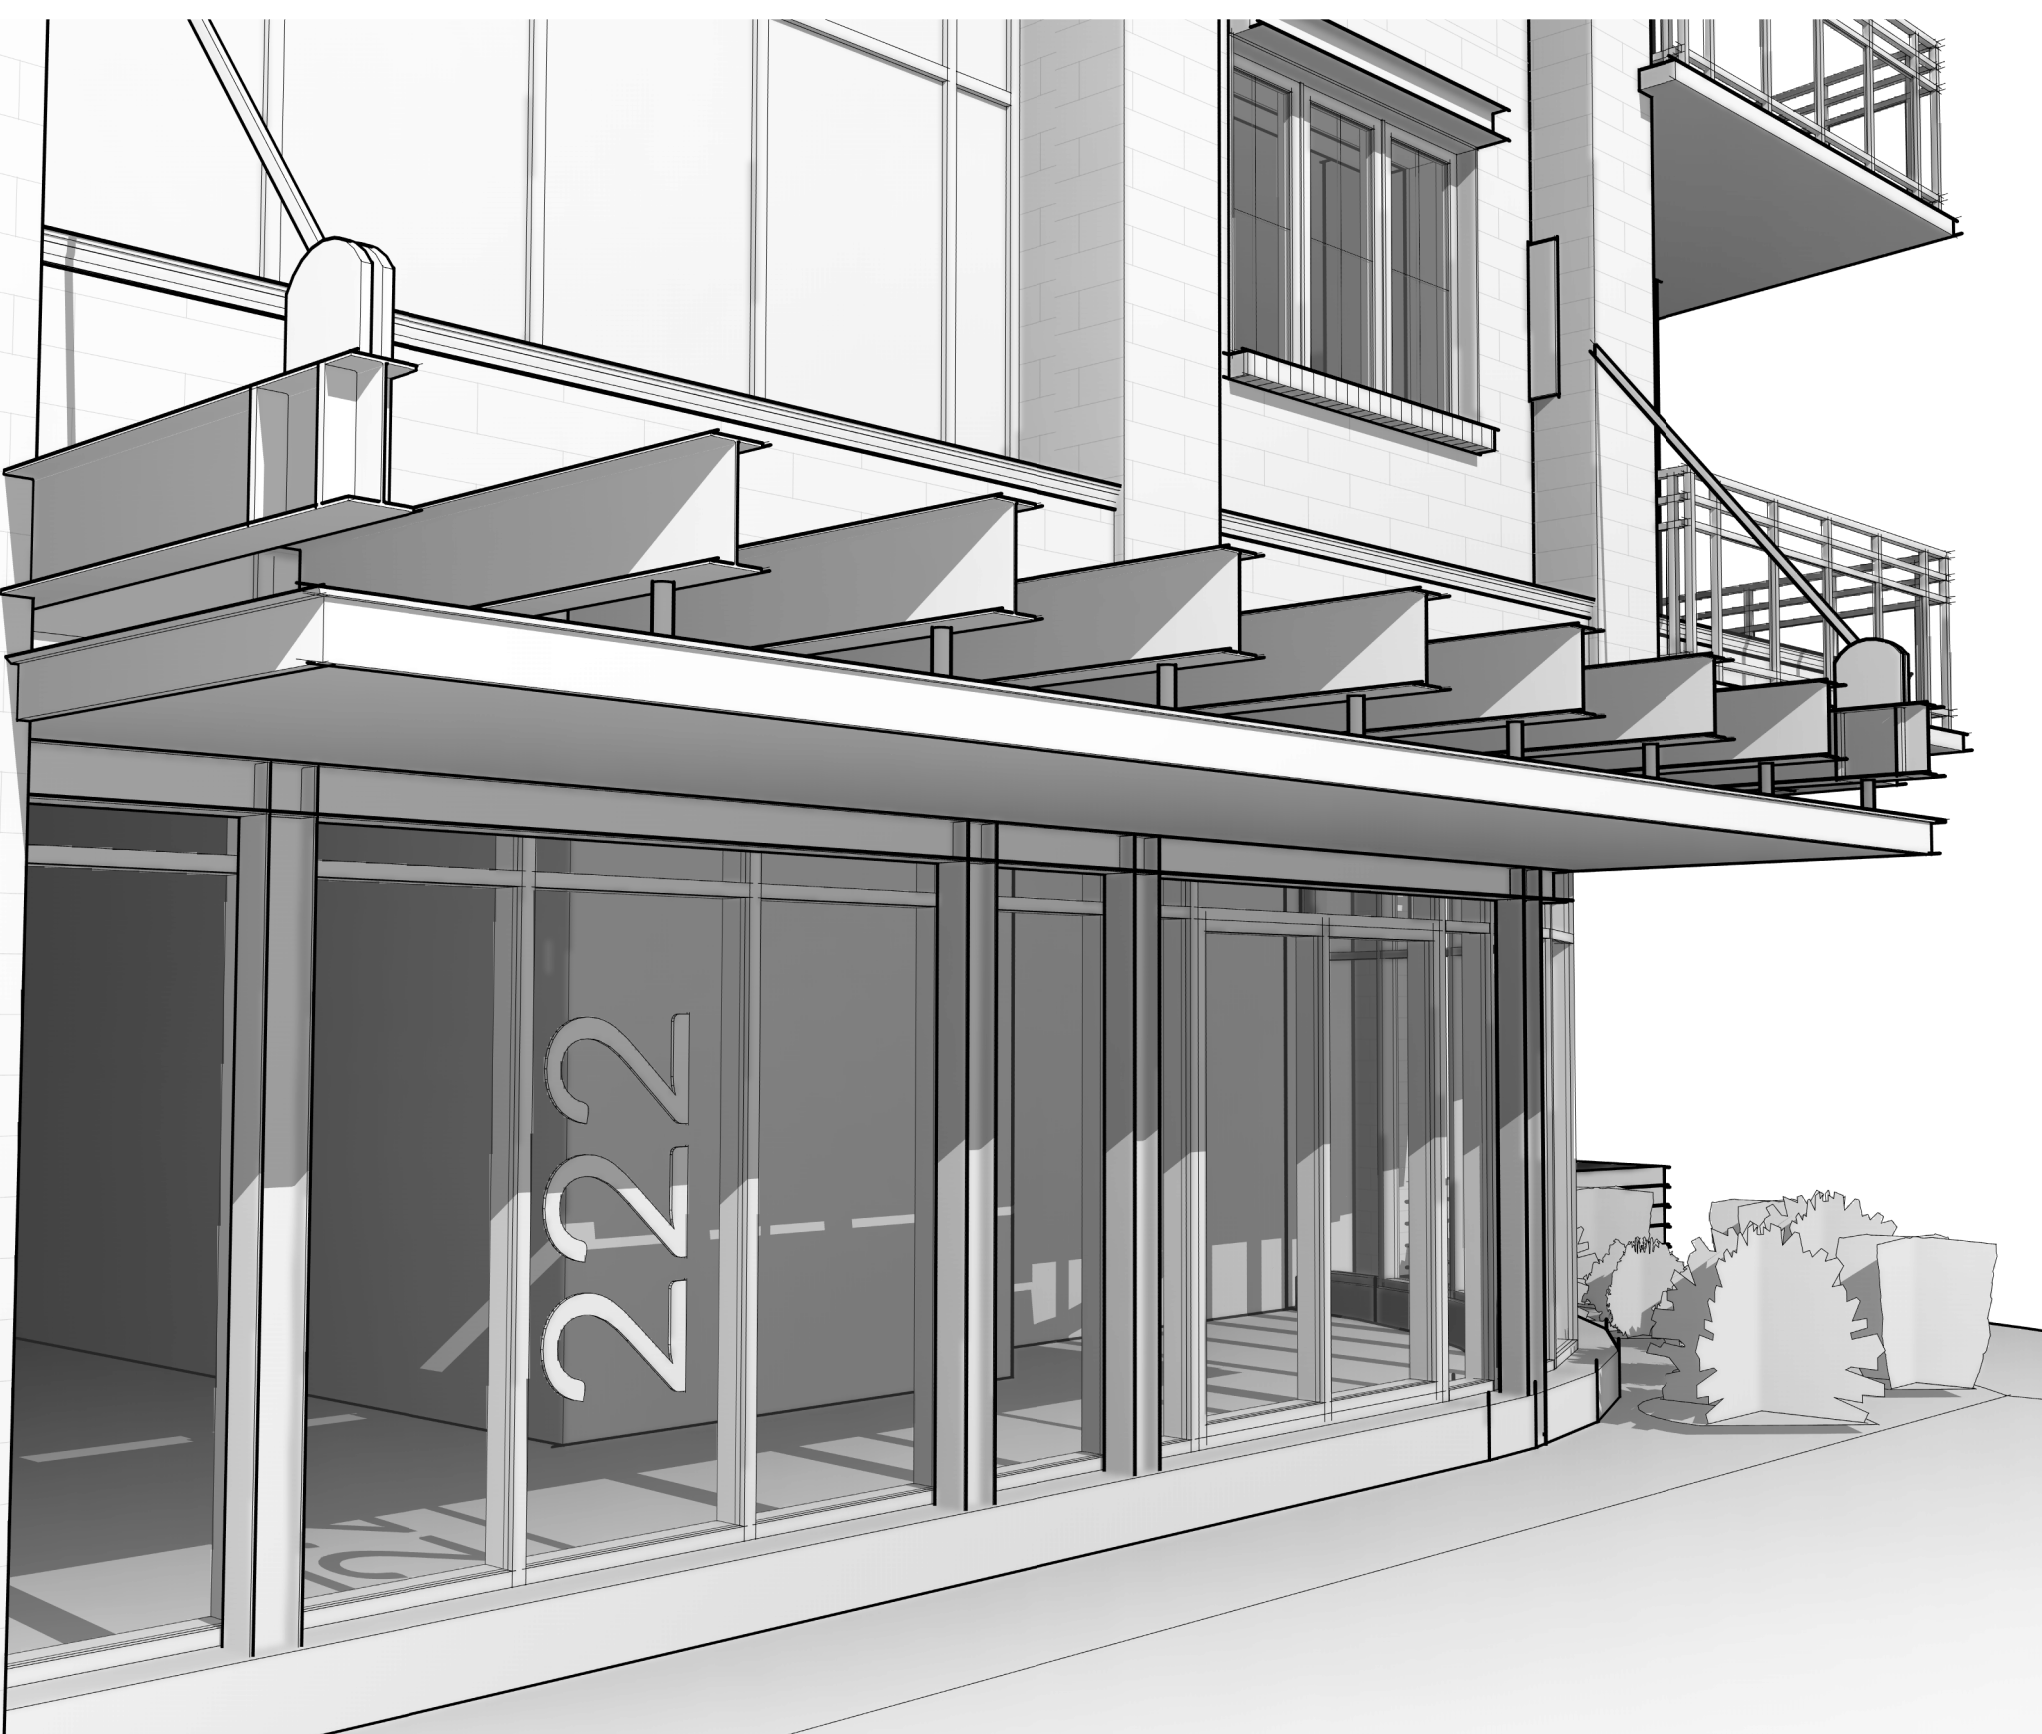

2 ENTRY DETAIL



3 CORNER WALL RHYTHM