



M:\2021\121153\CAD\Design\Figures\SWM\121153-Outlet.Figure.dwg, Aug 13, 2024 - 3:45pm, brundle

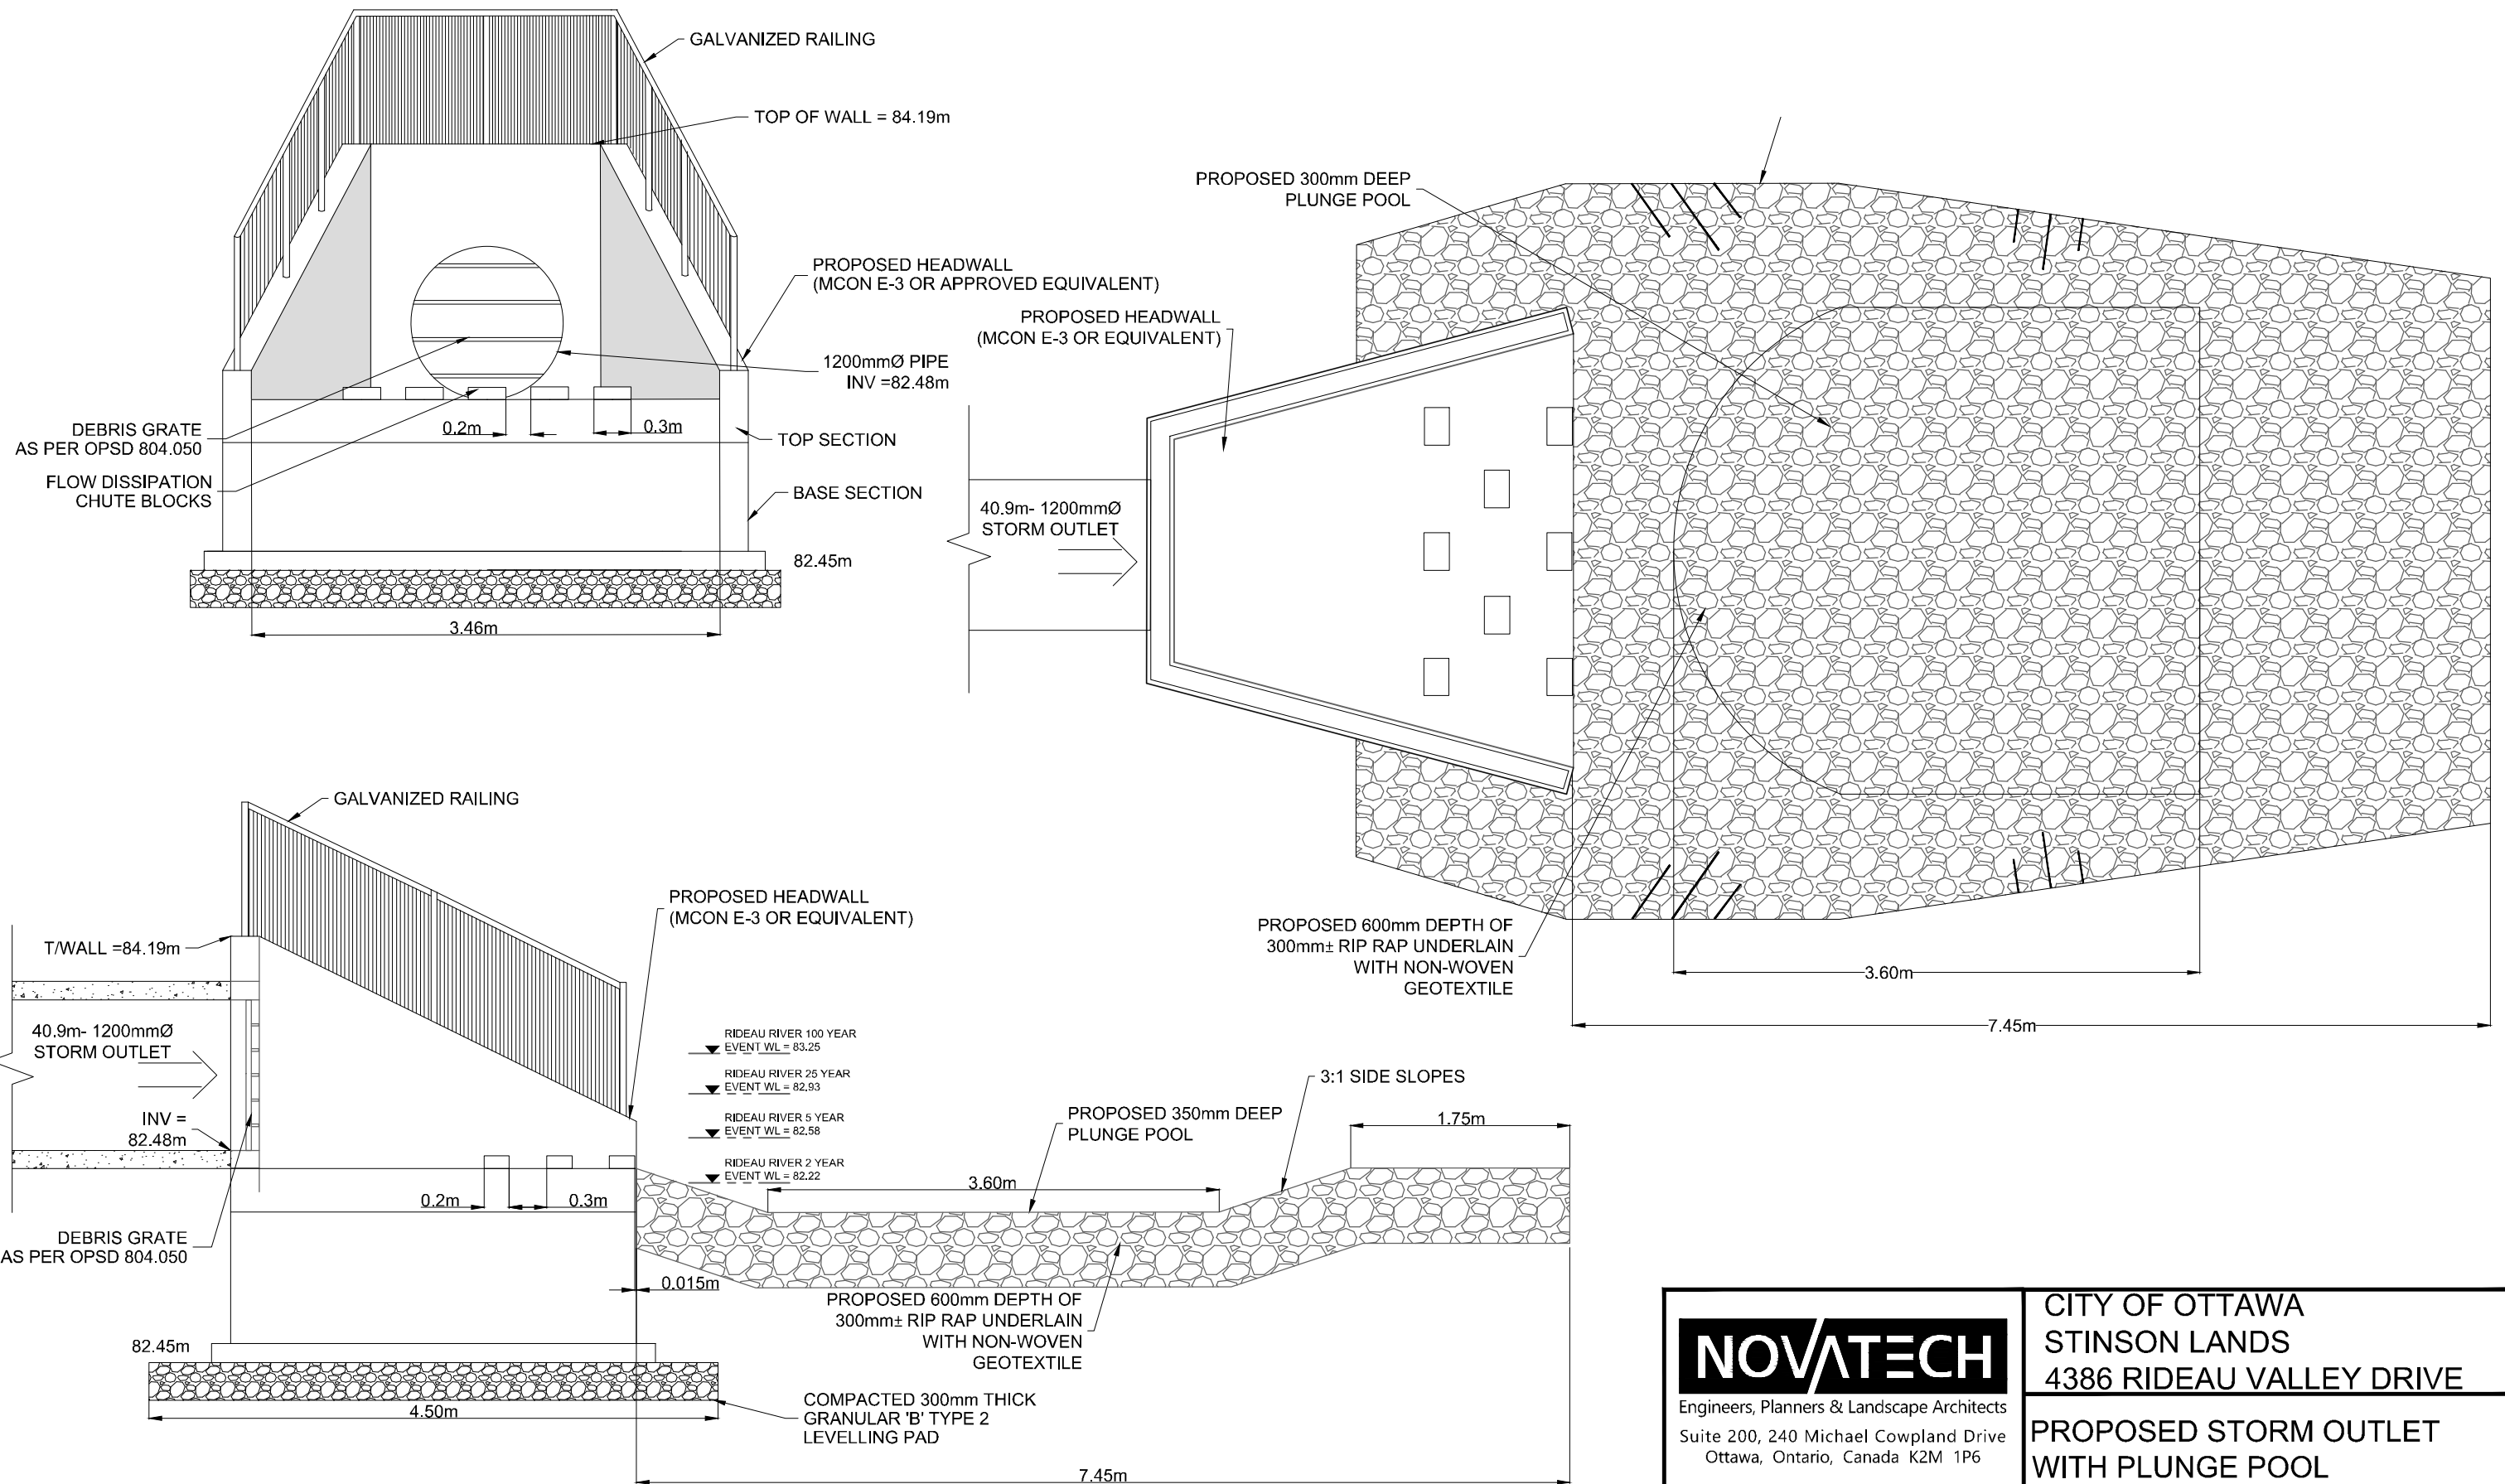

 <p>Engineers, Planners &amp; Landscape Architects Suite 200, 240 Michael Cowpland Drive Ottawa, Ontario, Canada K2M 1P6</p> <p>Telephone (613) 254-9643 Facsimile (613) 254-5867 Website www.novatech-eng.com</p>	<p><b>CITY OF OTTAWA</b> <b>STINSON LANDS</b> <b>4386 RIDEAU VALLEY DRIVE</b></p>		
	<p><b>PROPOSED STORM OUTLET WITH PLUNGE POOL</b></p>		
<p>SCALE <b>1:50</b></p>		<p>DATE <b>AUG 2024</b></p>	<p>JOB <b>121153</b></p>
		<p>FIGURE <b>4.2</b></p>	