



PARK 3 (6400m²) FIT PLAN

FOR DEMONSTRATION ONLY


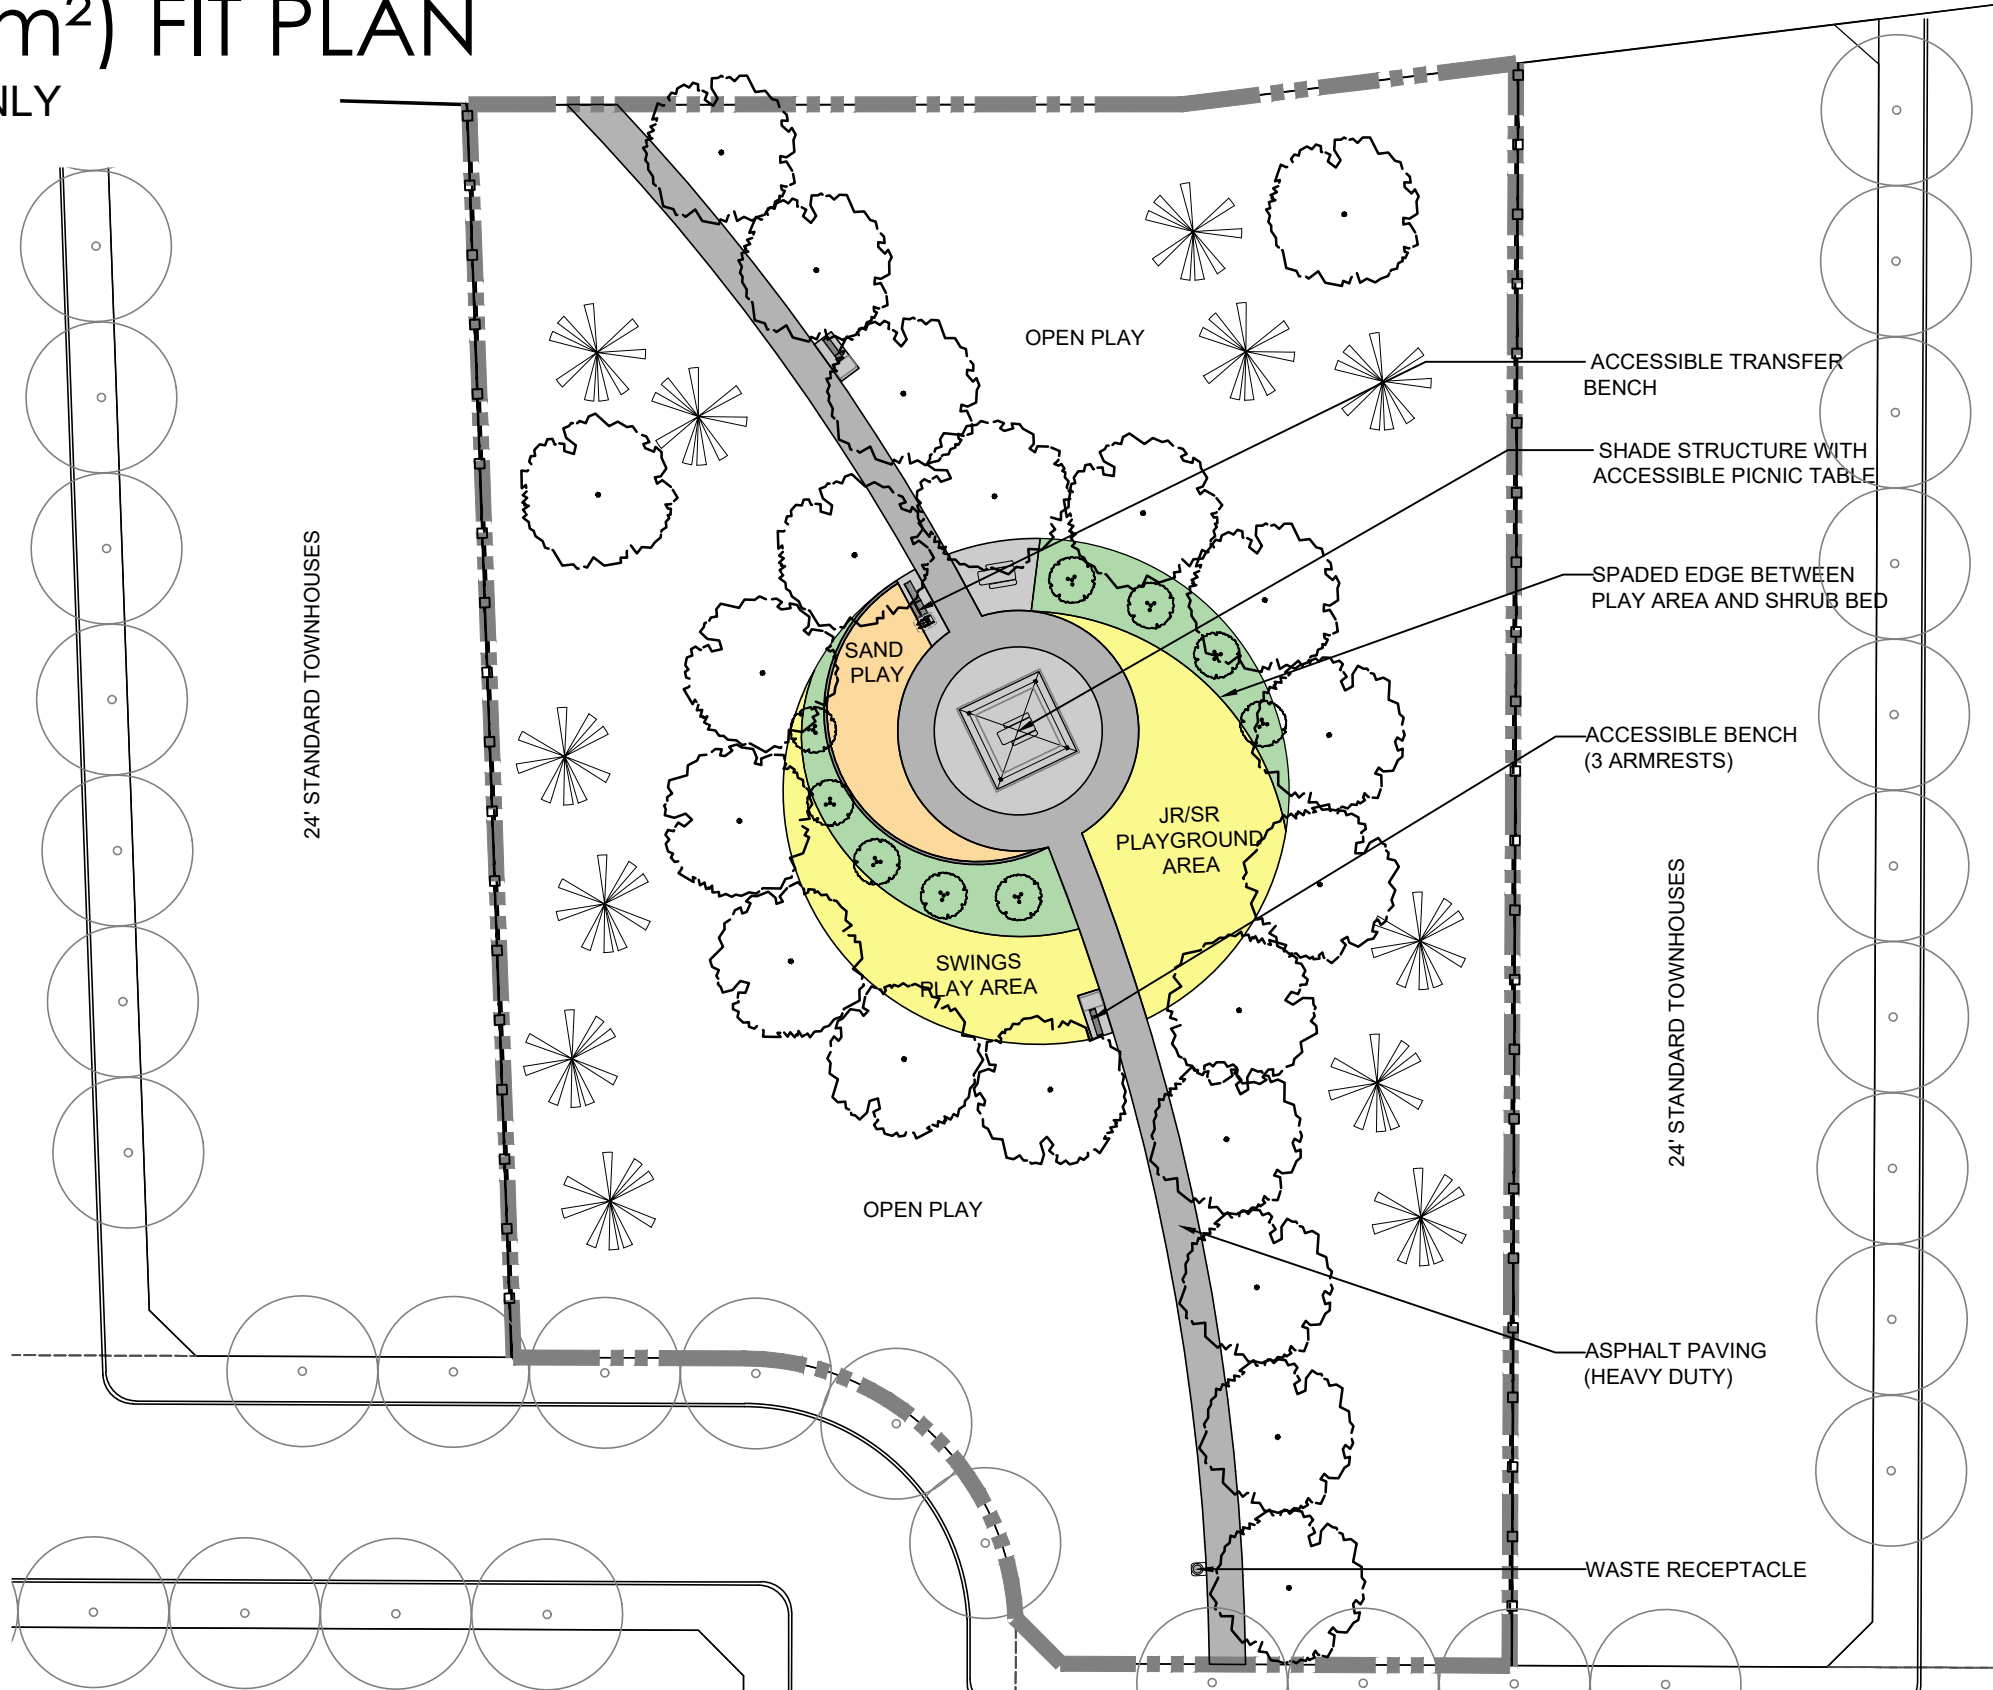


- ### LEGEND
- ENGINEERED WOOD FIBRE
 - SAND PLAY AREA
 - ASPHALT PATHWAY
 - CIP CONCRETE
 - BERMS WITH MULTI-STEM TREE PLANTING
 - TURF
 - BENCH
 - DECIDUOUS TREE
 - CONIFEROUS TREE
 - SMALL MULTI-STEM DECIDUOUS TREE
 - STREET TREE

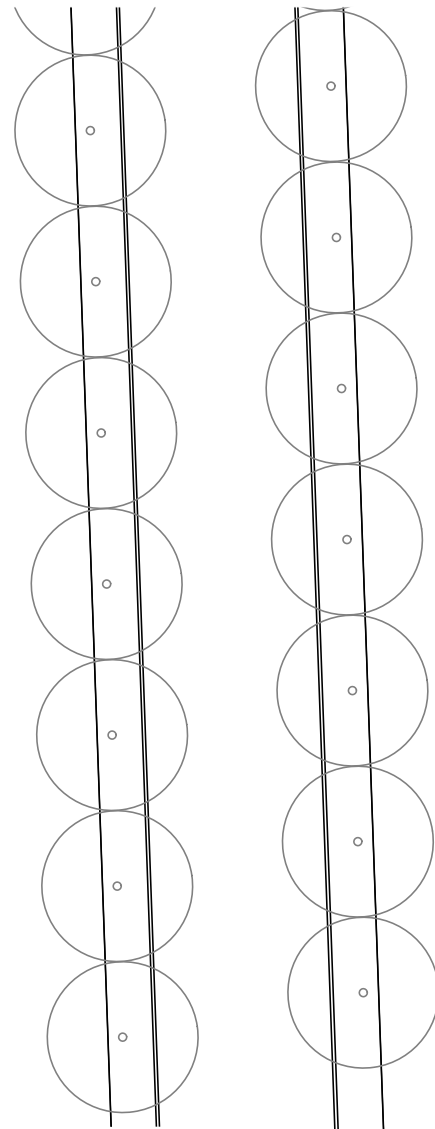

CONSERVANCY PHASE 5

THE PARK DESIGN WILL UNDERGO PUBLIC CIRCULATION AT A LATER DATE

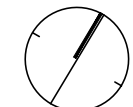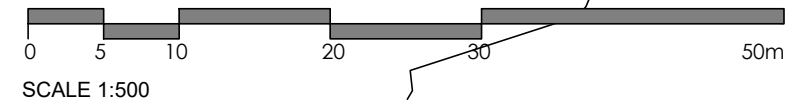

Date: DEC 2, 2022
 Scale: 1:500
 Job No.: 22-004

