


z:\140035_1660Carling\7.0_Production\7.03_Design\04_Civil\Land\Adequacy Report\Sheets\Set\Figure 6.1 CONCEPTUAL MACRO GRADING.dwg Last Saved By: ddere Last Saved At: Oct 30, 23

EXISTING



EXISTING

EXISTING

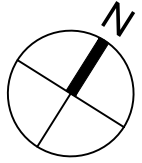

LEGEND:

- 78.85
78.55 PROPOSED GRADE AND EXISTING GRADE
- 106.76 EXISTING EXISTING GRADE
- PROPOSED MAJOR OVERLAND FLOW ROUTE
- ANTICIPATED RETAINING WALL

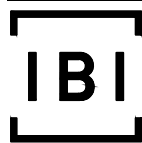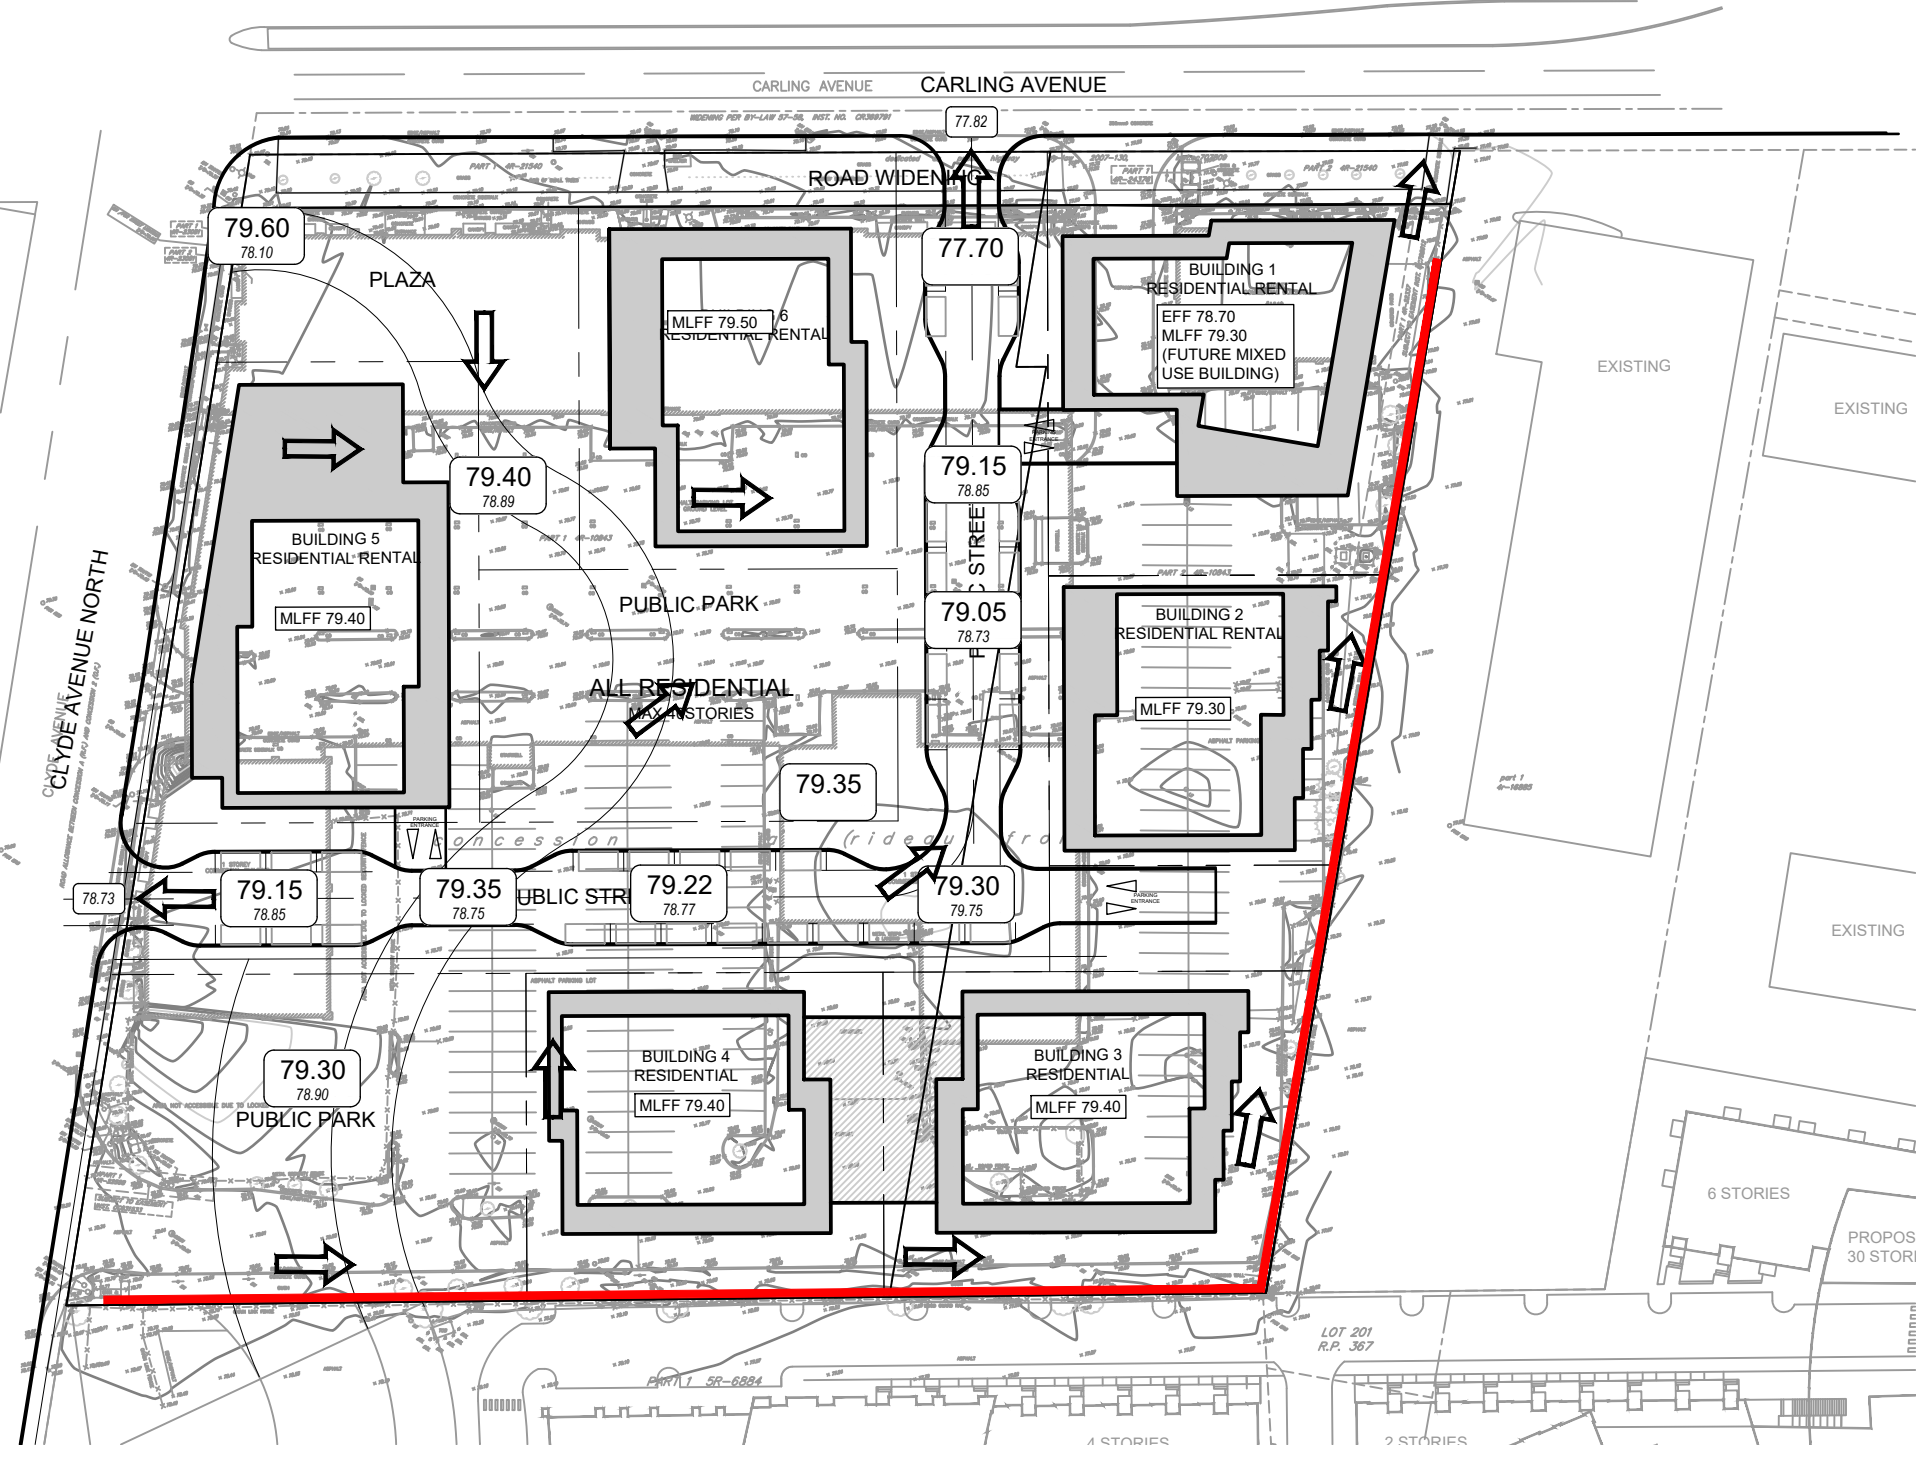

Scale
1:1000

Project Title
1640 - 1660 CARLING AVE

Drawing Title
CONCEPTUAL MACRO GRADING

Sheet No.
FIGURE 6.1