



J:\140035\_1660Carling\7.0\_Production\7.03\_Design\04\_Civil\Land\Adequacy Report\Sheets\Set\Figure 2.1 CONCEPTUAL WATERMAIN LAYOUT.dwg Last Saved By: ddere Last Saved At: Oct. 30, 23

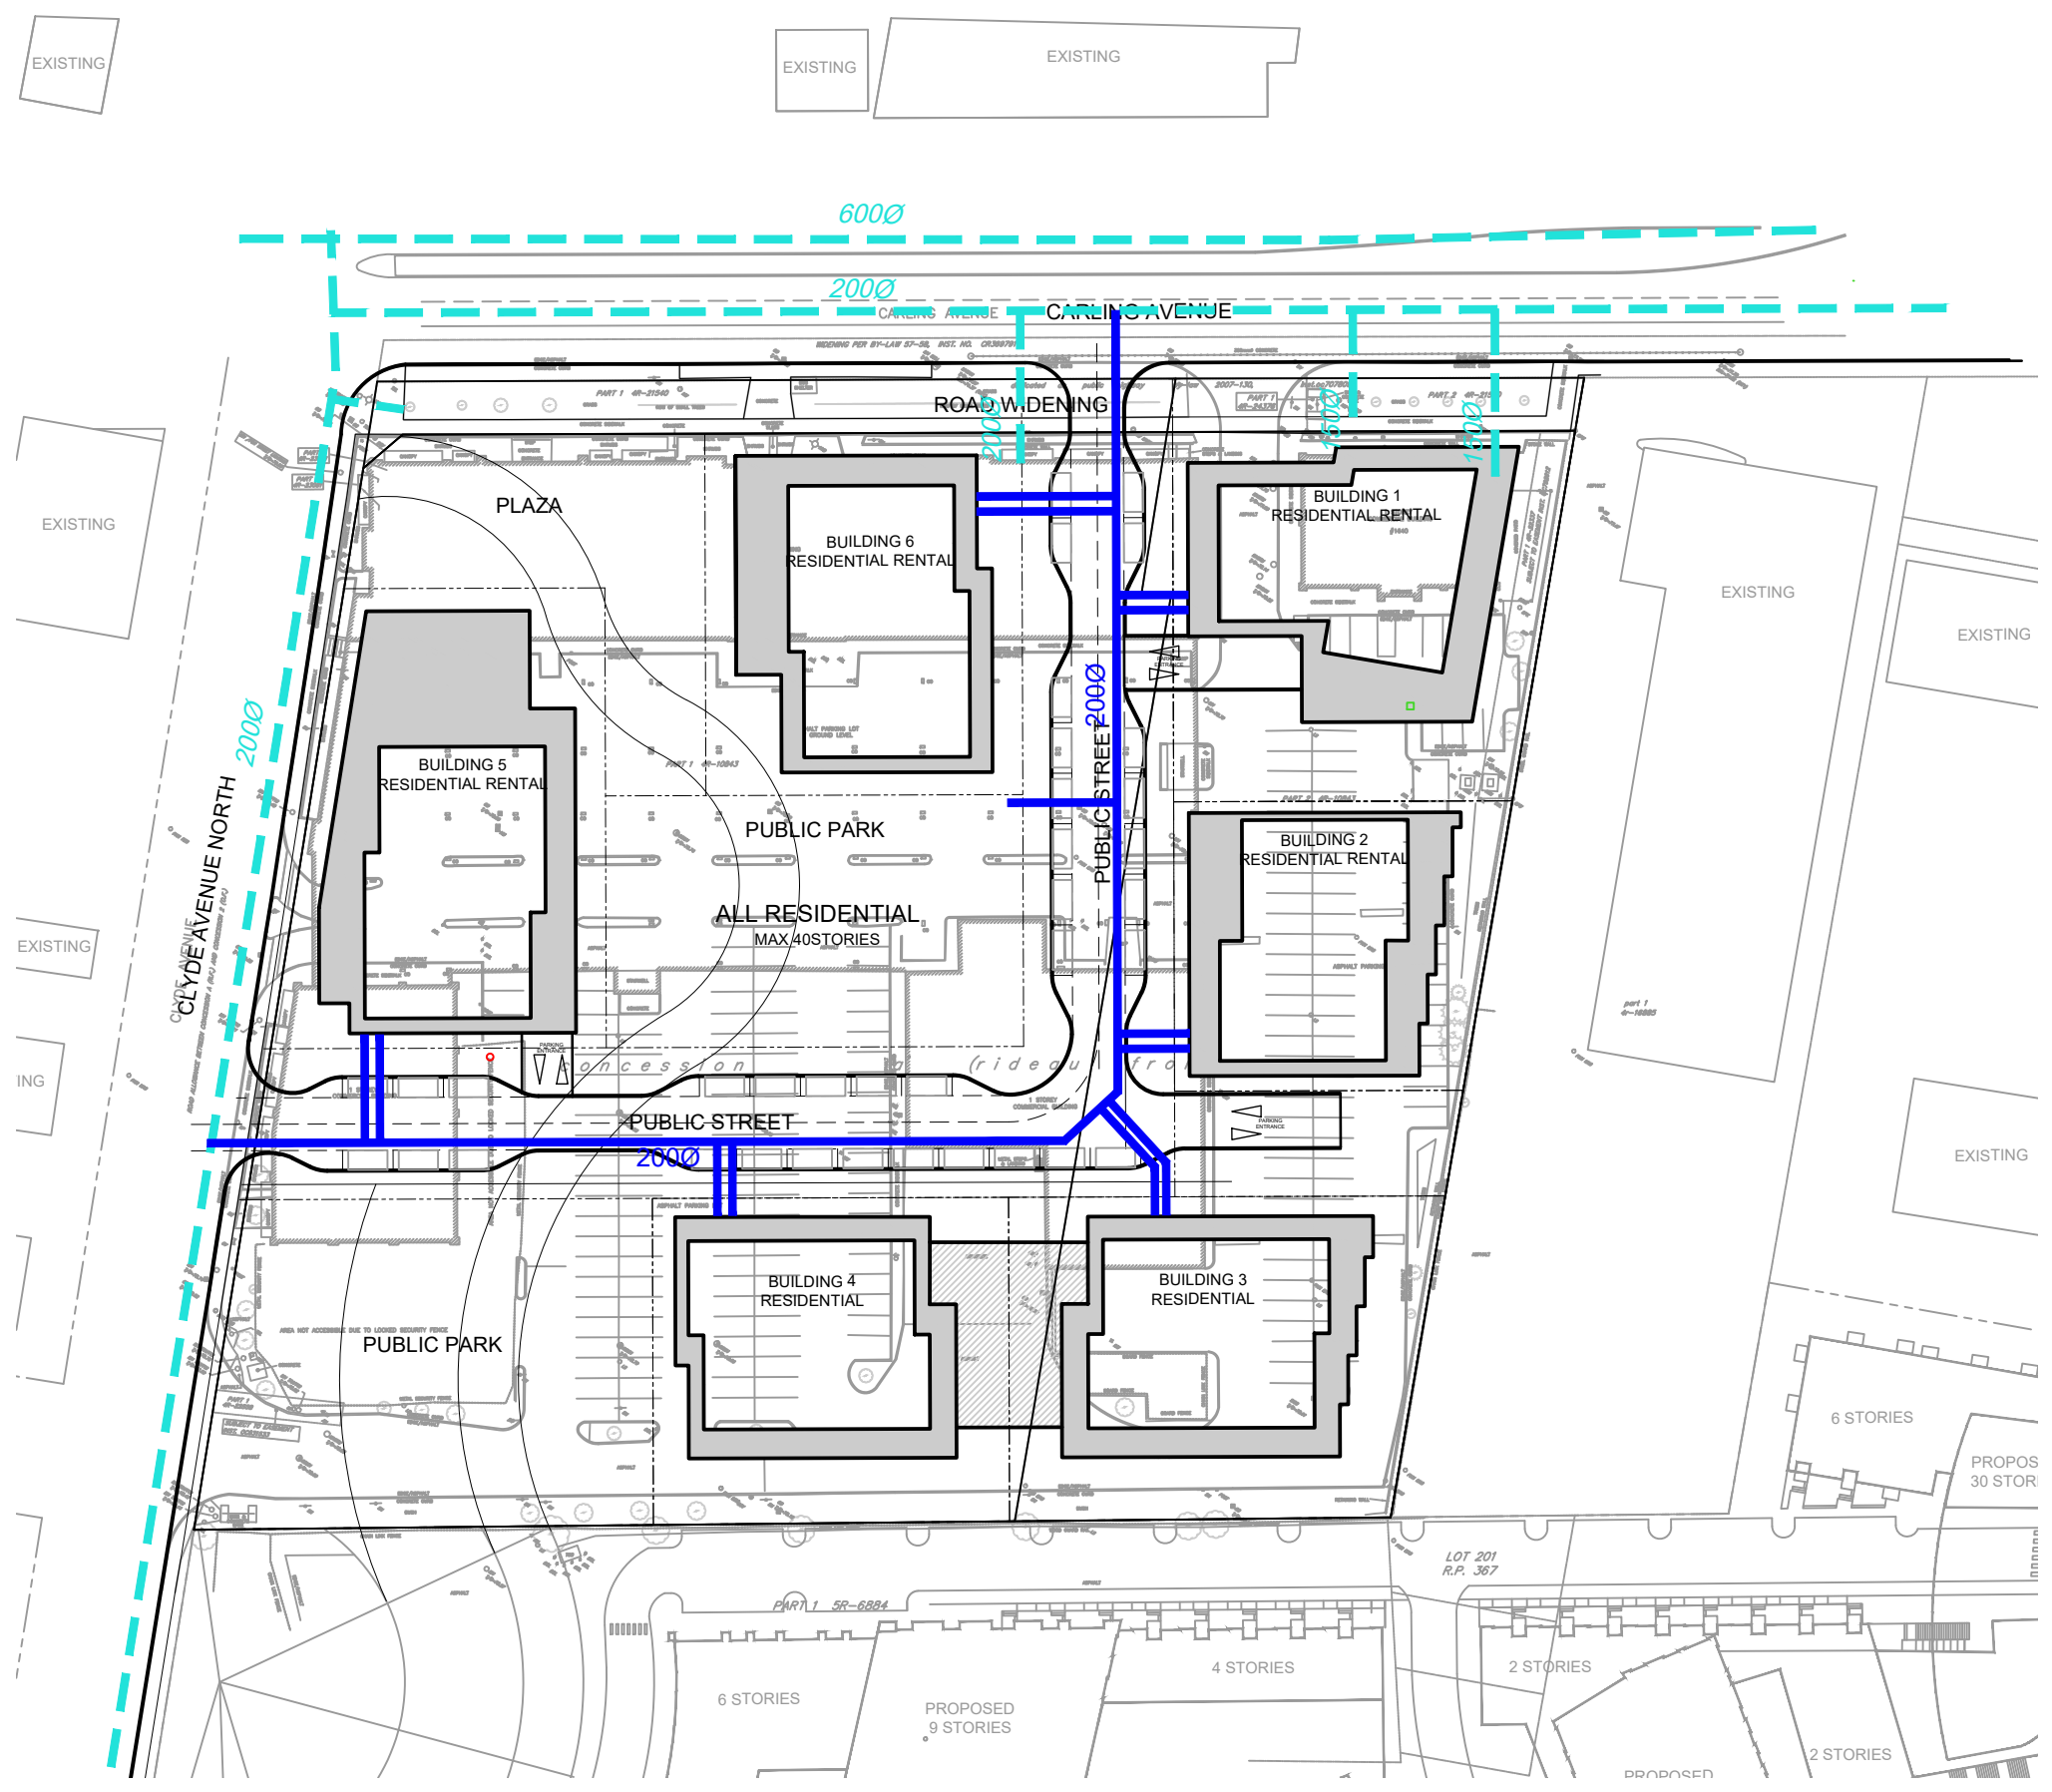

**LEGEND:**

- - - - - EXISTING WATERMAIN C/W DIAMETER
- 2000 PROPOSED WATERMAIN C/W DIAMETER

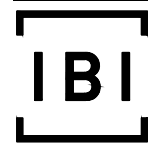

Scale  
1:1000

Project Title  
1640 - 1660 CARLING AVE

Drawing Title  
CONCEPTUAL WATERMAIN LAYOUT

Sheet No.  
FIGURE 2.1