
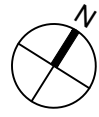


EXISTING  
EXISTING  
EXISTING

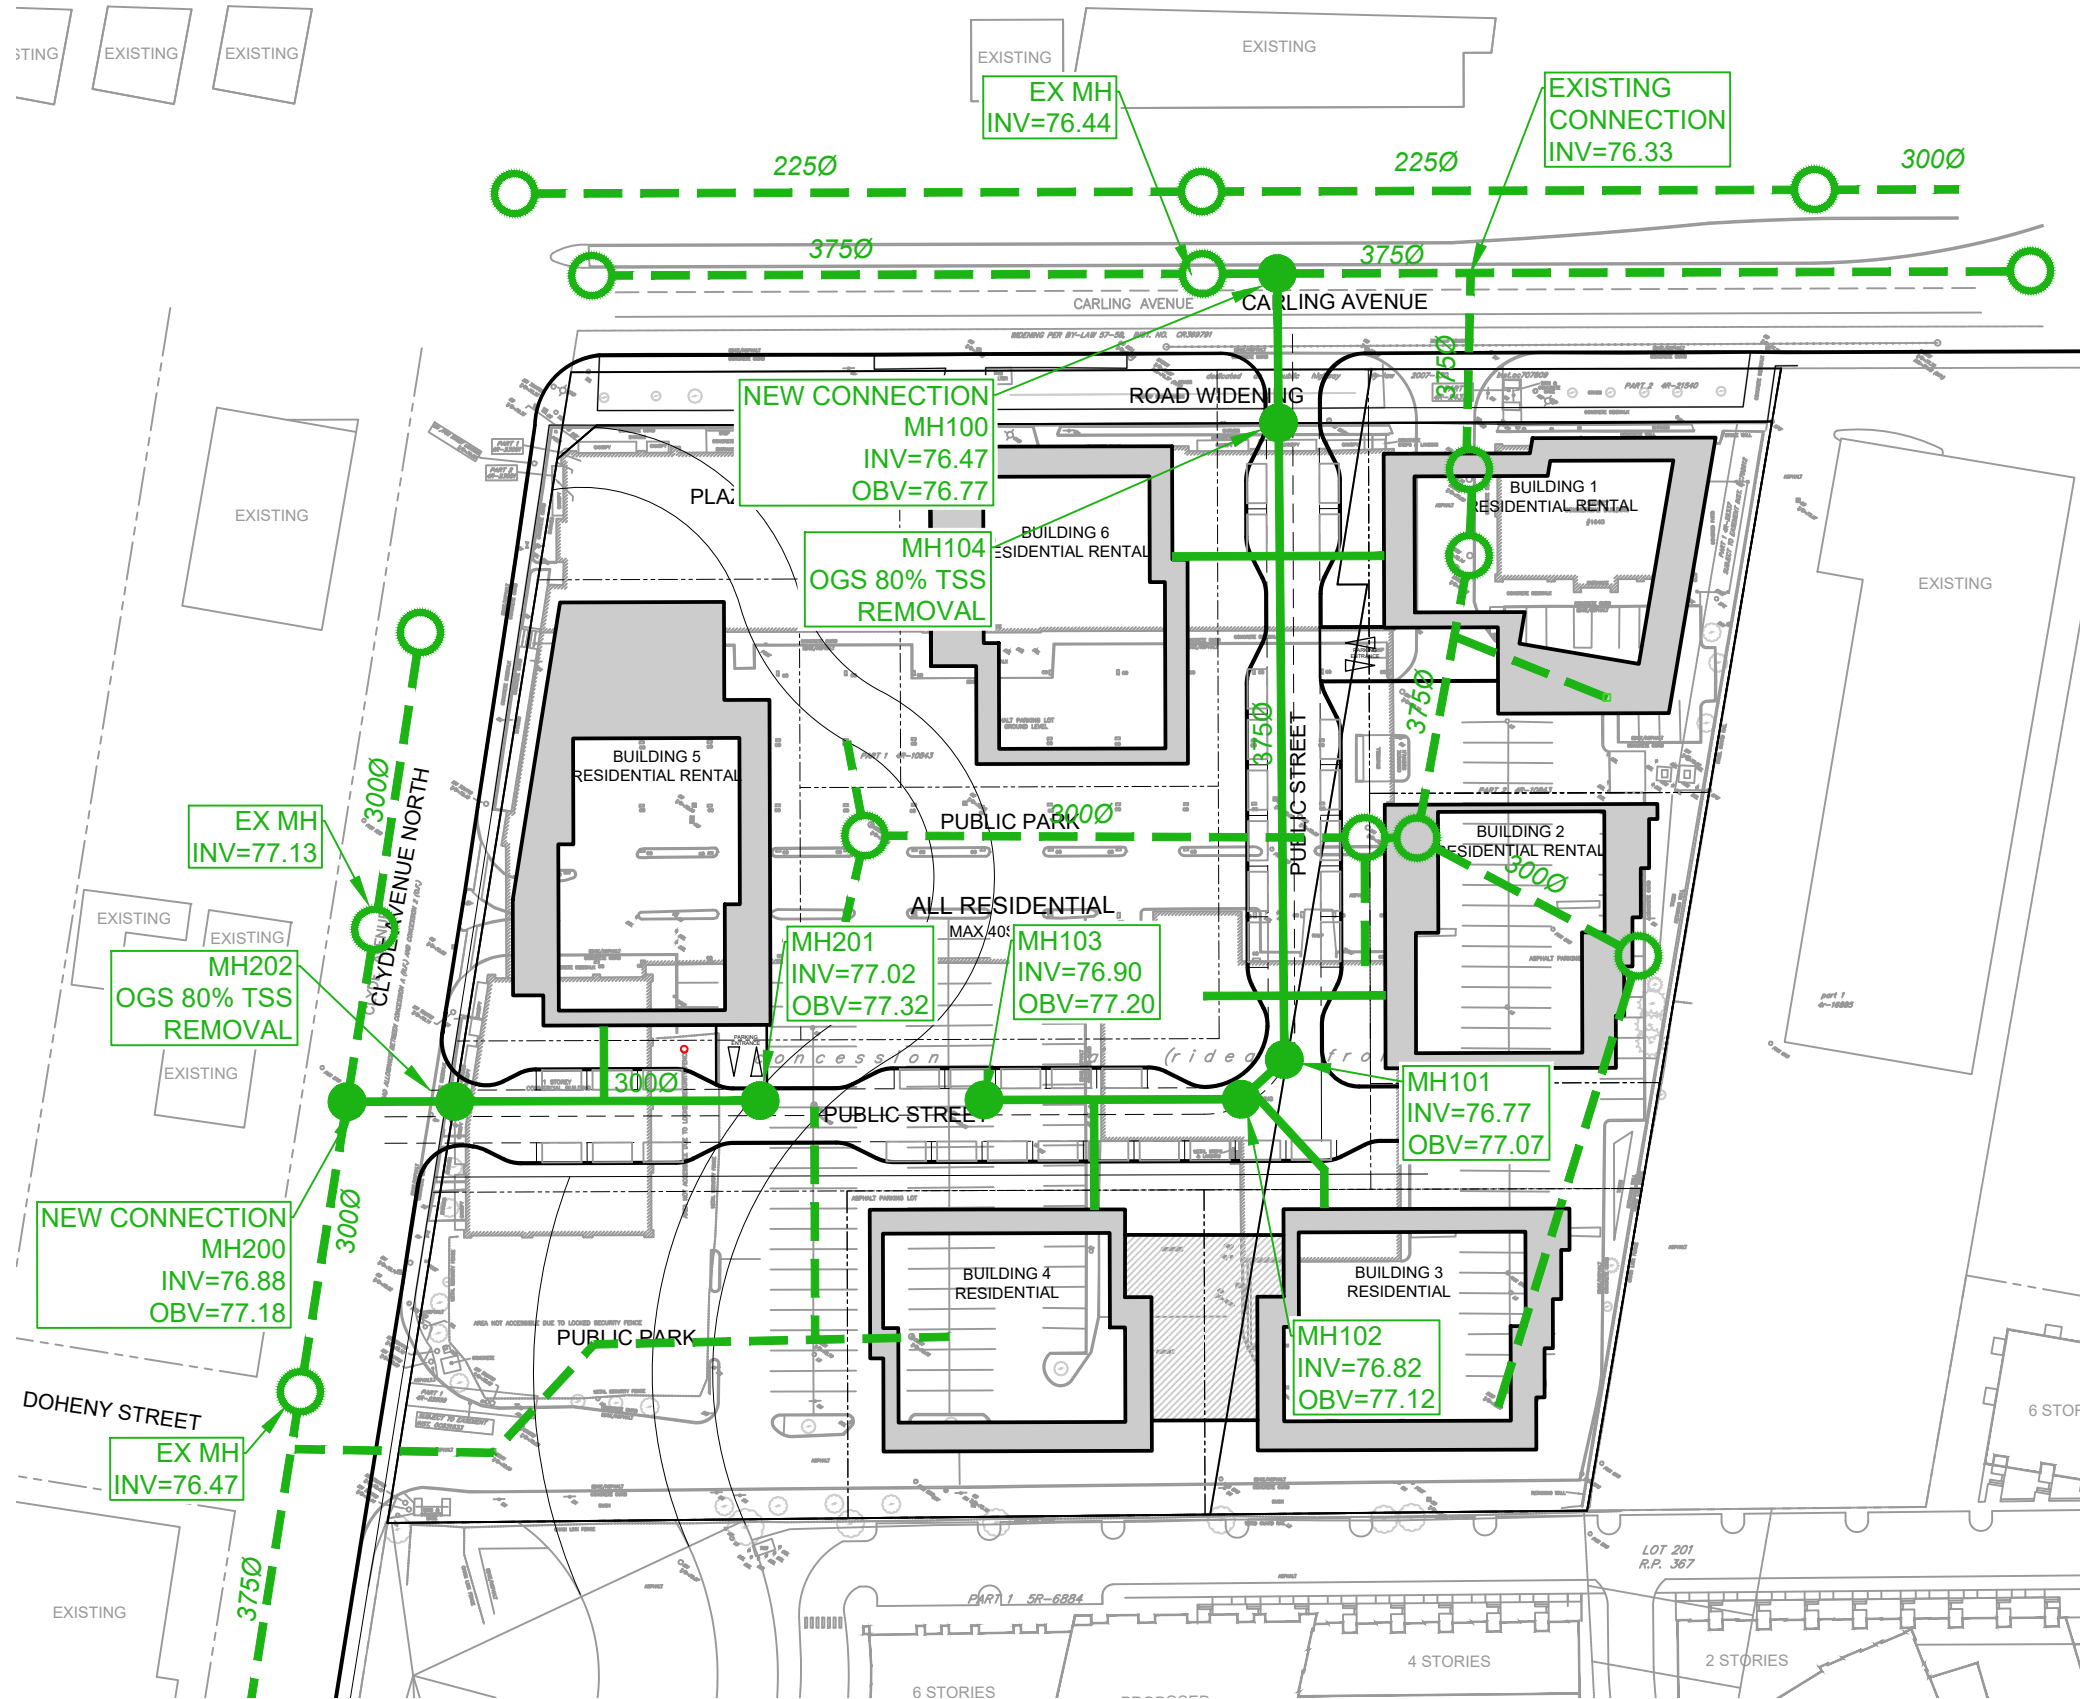

**LEGEND:**

- 10500
- PROPOSED STORM MANHOLE
- 2000
- EXISTING STORM MANHOLE

J:\140055\_1660Carling\7.0\_Production\7.03\_Design\04\_Civil\Land\Adequacy Report\Sheets\Set\Figure 4.1 CONCEPTUAL STORM SEWER LAYOUT.dwg Last Saved By: adore Last Saved At: Oct. 30, 23