




2851944 Ontario Inc.

key plan / plan repère

legend / légende

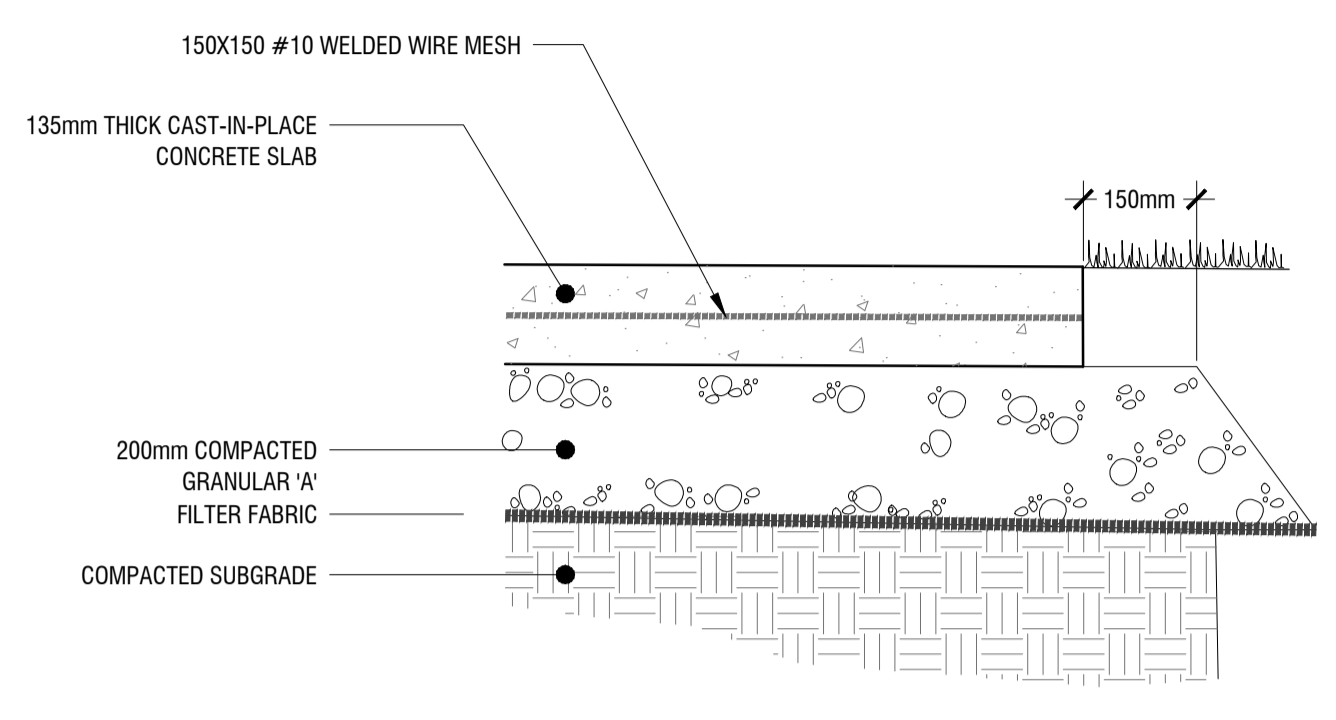



- NOTES:**
- CONCRETE TO BE 30MPa (4000 PSI) WITH 5-7% AIR ENTRAINMENT AND LIGHT BROOM FINISH;
 - EXPANSION JOINTS: 13mm THICK BITUMINOUS FIBRE BOARD WITH 300mm, 10m DOWELS @ 600mm O.C., GREASED OR SLEEVED ON ONE END;
 - SAW-CUT JOINTS: TO 10mm DEPTH;
 - SEE PLAN FOR JOINTING LAYOUT

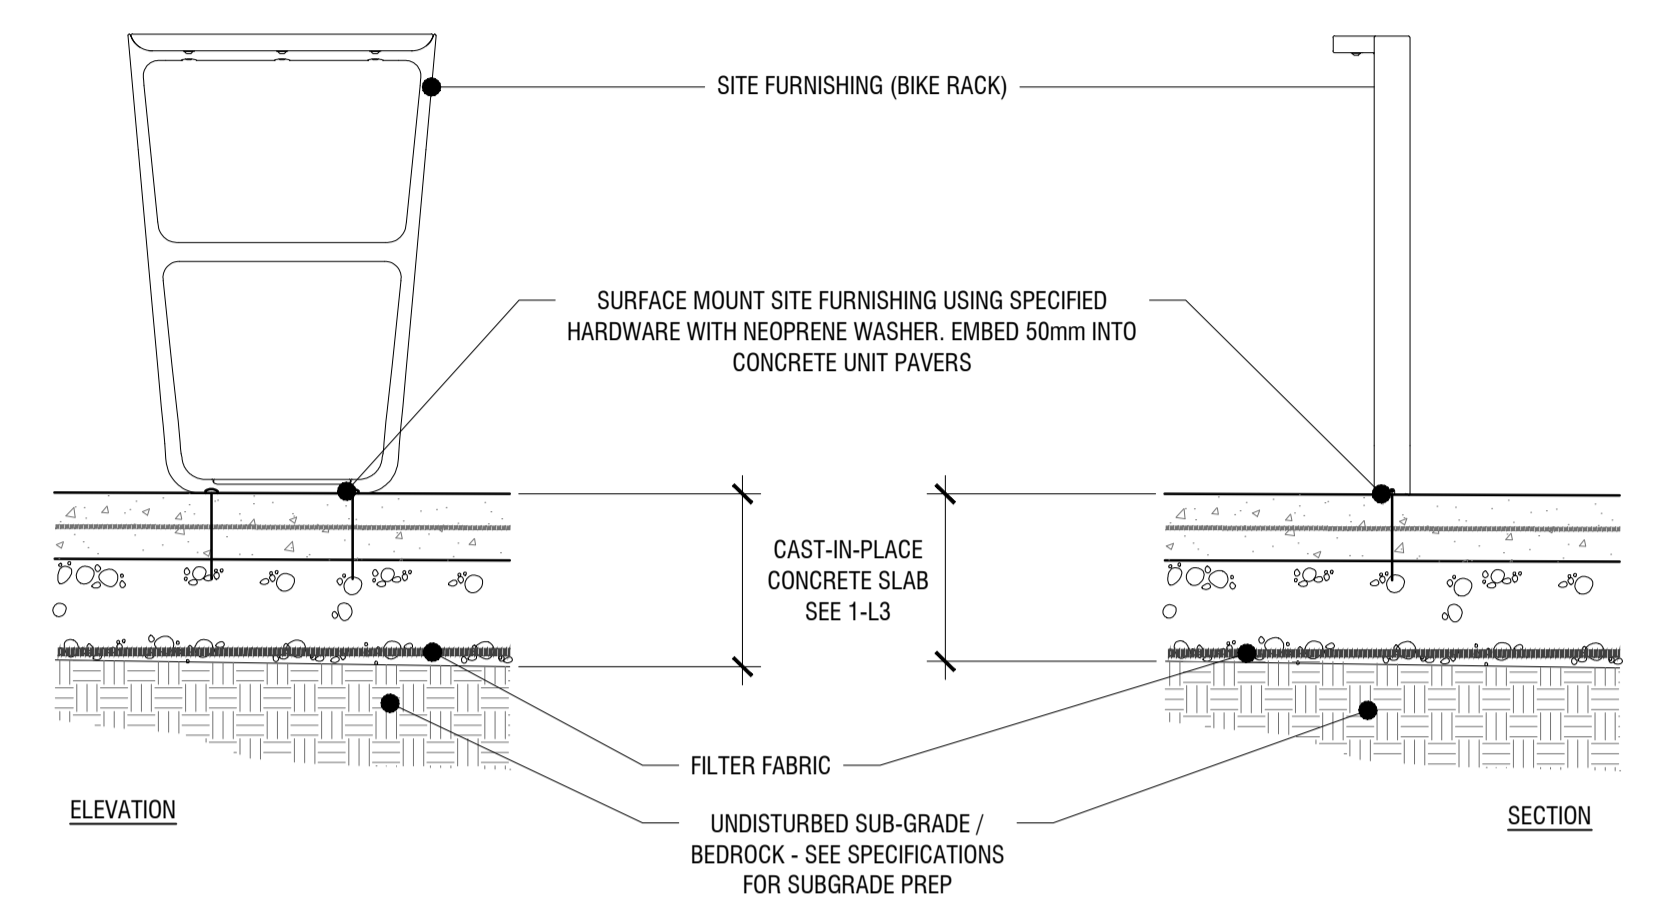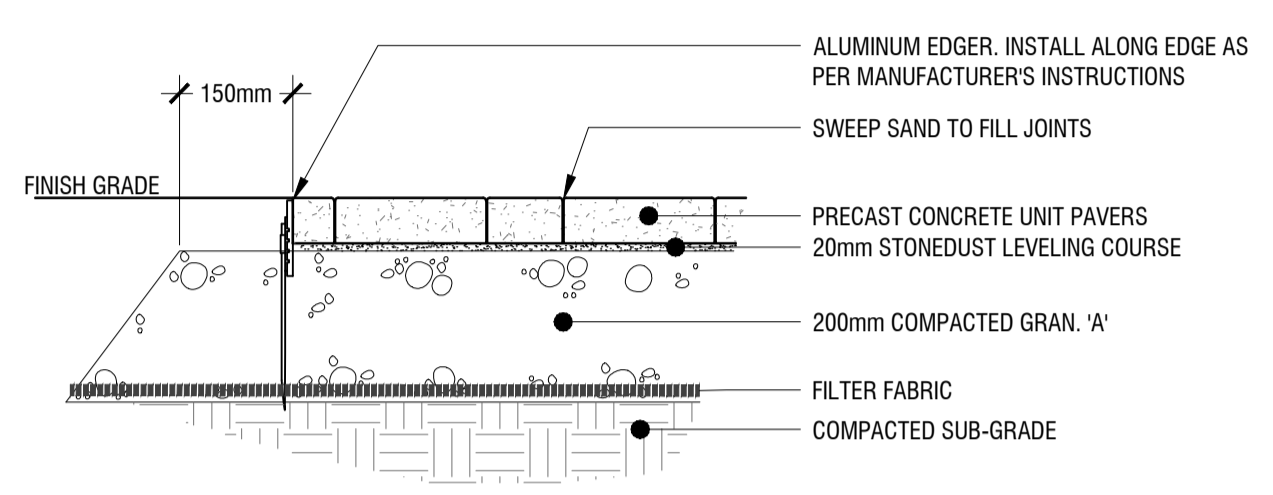


1 CAST IN PLACE CONCRETE PAVING
L3 1:10

2 PRECAST UNIT PAVERS
L3 1:10

3 SURFACE MOUNTED BIKE RACK AT C.I.P. CONCRETE PAVING
L3 1:15

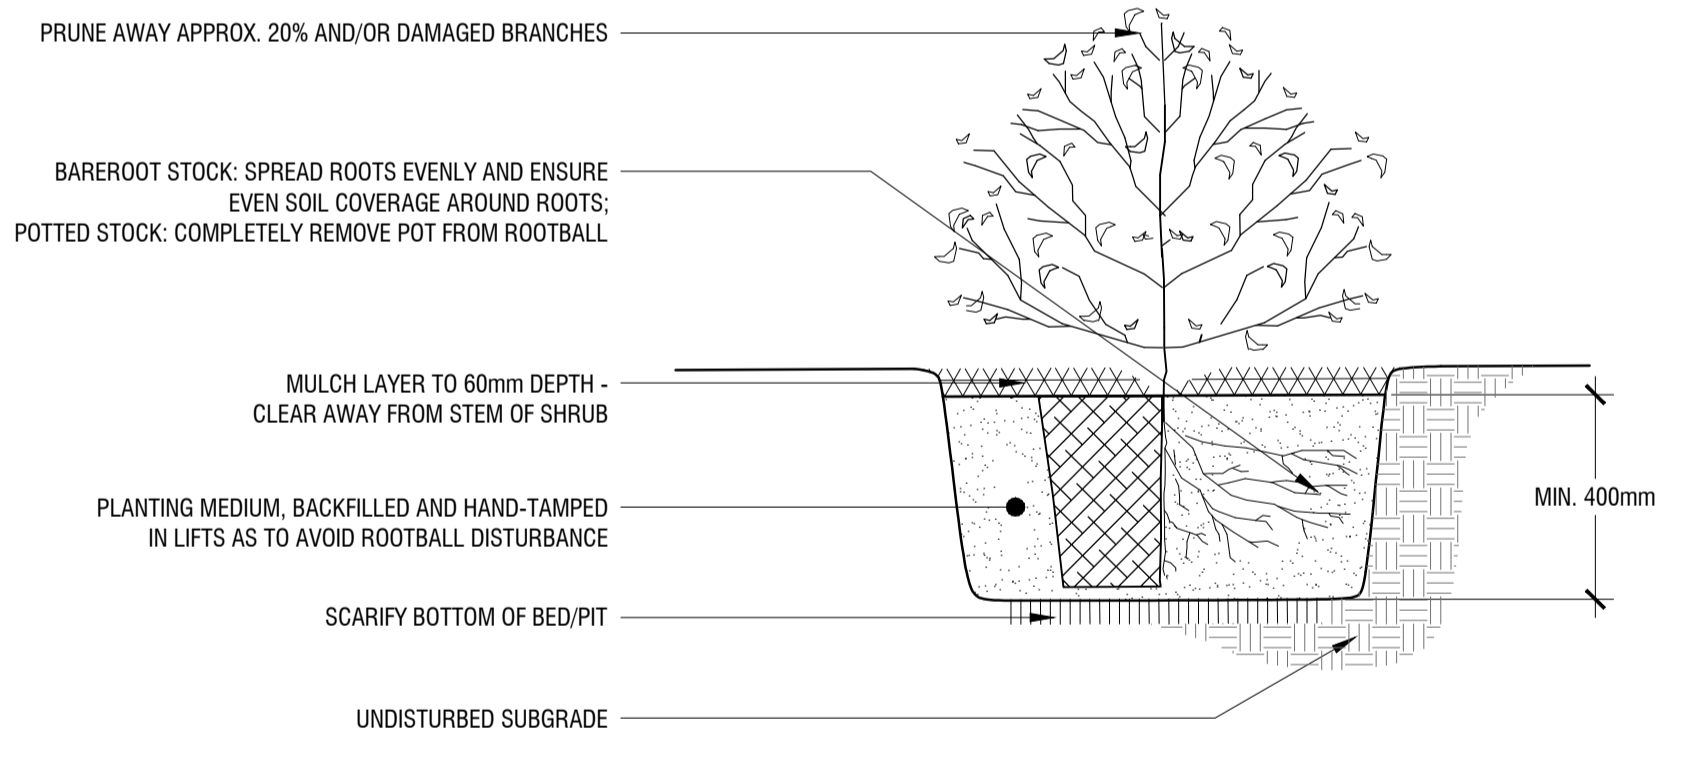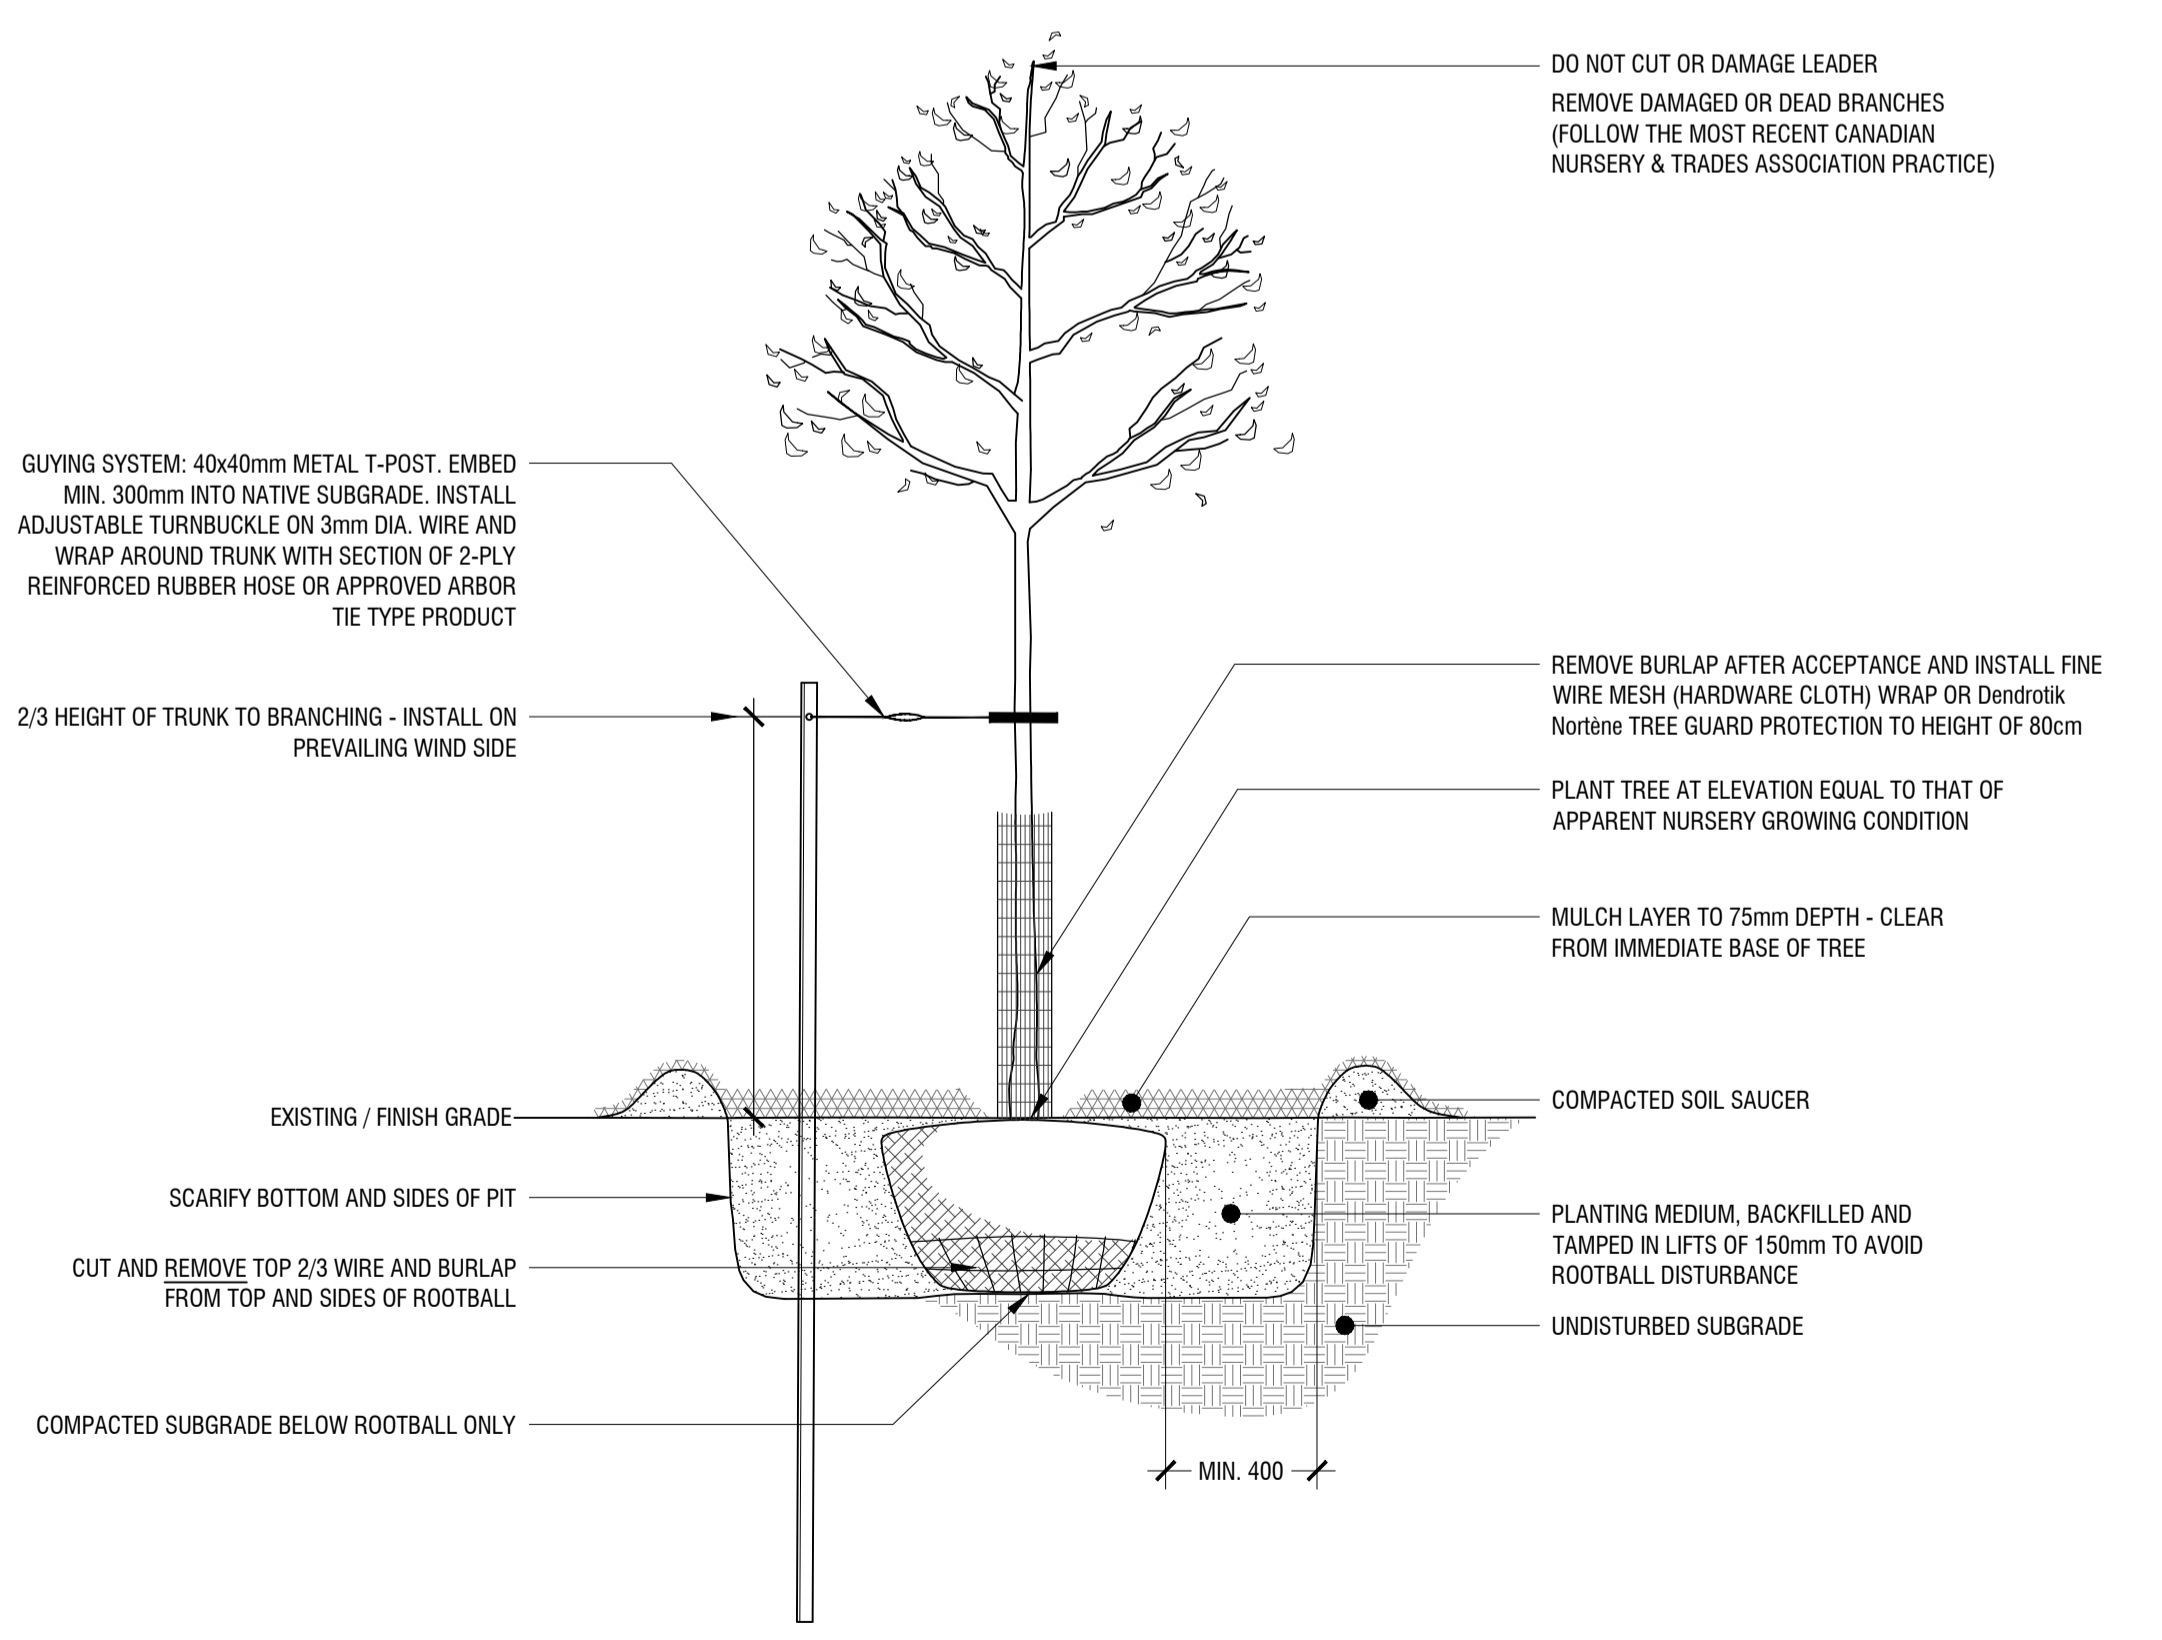

5 SHRUB PLANTING
L3 n.t.s.

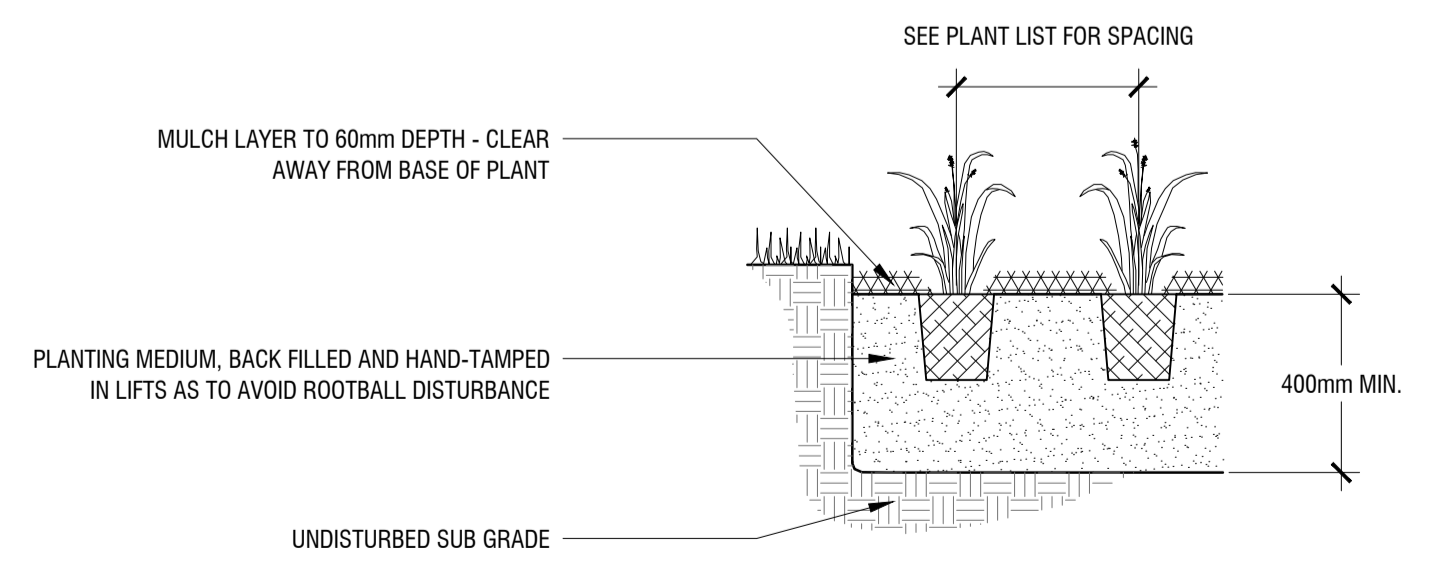

6 PERENNIAL PLANTING
L3 n.t.s.

4 DECIDUOUS TREE PLANTING
L3 n.t.s.

| rev'n | description / la description | yyyy/mm/dd |
|-------|------------------------------------|------------|
| 03 | re-issue per City comments for SPA | 2024/01/12 |
| 02 | re-issue per City comments for SPA | 2023/12/13 |
| 01 | re-issue per City comments for SPA | 2023/08/18 |
| 00 | issue for ZBLA and SPC | 2022/12/14 |

FOTENN Planning + Design
 396 Cooper Street, Suite 300
 Ottawa, ON, CANADA K2P 2H7
 613.730.5709
 fotenn.com

north / le nord stamp / le cachet

4 STOREY APARTMENT
1806 Scott Street

LANDSCAPE DETAILS

| designed / conçu | drawn / dessiné | reviewed / examiné |
|------------------|--------------------------------|--------------------|
| BM | BM | SM / DF |
| date | project number / No. du projet | |
| June 2022 | | |

drawing number / No. du dessin
L3 of 3

PRELIMINARY
 NOT FOR CONSTRUCTION

PLOT INFORMATION: DWG NAME: P:\PROJECTS\Landscaping\2851944\2851944-01-12-23-00-00.dwg PLOT DATE: 2024-01-12 12:39:46 AM SHEET SIZE: ISO (A1) (841x1189) PLOT SCALE: 1:100 (AS SHOWN) PLOT BY: Brian MacIsaac LAST SAVED BY: bmacisaa

D07-12-23-0006 & D02-02-23-0007