


**LEGEND**

- FFL FINISHED FLOOR ELEVATION
- TOF TOP OF FOUNDATION
- BFL BASEMENT FLOOR ELEVATION
- USF UNDERSIDE OF FOOTING
- PROPERTY LINE
- - - - - CRITICAL ROOT ZONE
- CB CATCH-BASIN
- MH STORM MANHOLE
- CB/MH CATCH-BASIN/MANHOLE
- MH SANITARY MANHOLE
- FH FIRE HYDRANT
- FDC FIRE DEPARTMENT CONNECTION
- VB VALVE & VALVE BOX
- M WATER METER
- ⊗ REMOTE WATER METER
- SAN SANITARY SEWER
- ST STORM SEWER
- WS/WM WATER SERVICE/WATERMAIN
- OBV OBVERT OF PIPE
- SPL SPRINGLINE OF PIPE
- INV INVERT OF PIPE
- I.O.S TOP OF SLOPE
- B.O.S BOTTOM OF SLOPE
- CENTERLINE OF SWALE
- 150mm BARRIER CURB
- DEPRESSED CURB
- ⊞ ROAD CUT REINSTATEMENT

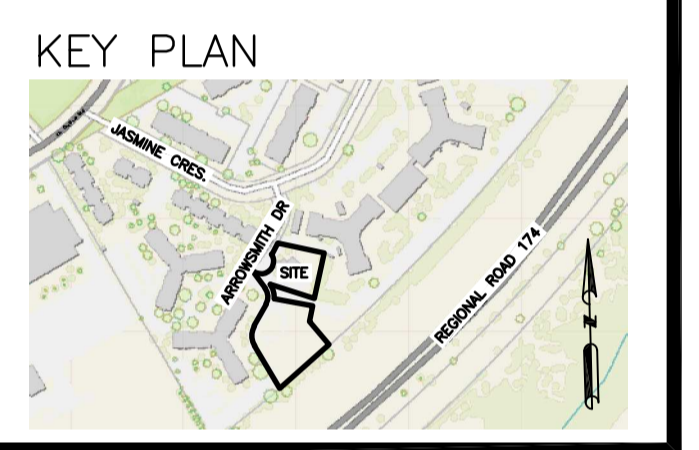

No.	DATE	REVISION
2	DEC 21-22	ISSUED FOR APPROVAL
1	DEC 19-22	ISSUED FOR COORDINATION

**D. B. GRAY ENGINEERING INC.**  
*Stormwater Management - Grading & Drainage - Storm & Sanitary Sewers - Watermain*  
 700 Long Point Circle 613-425-8044  
 Ottawa, Ontario d.gray@dbgrayengineering.com

Project  
**PROPOSED 6-STOREY MIXED-USE BUILDING**  
**2040 ARROWSMITH DRIVE**  
 OTTAWA, ONTARIO

Drawing Title  
**EXISTING CONDITIONS, REMOVALS & DECOMMISSIONING PLAN (NORTH)**

<p>NOT VALID UNLESS SIGNED &amp; DATED</p>	Engineer's Seal D.B. GRAY 17016502 DEC 21-22 PROVINCE OF ONTARIO	Drawn D.B.G. H. Scale 1:150 V. Scale Date DEC 19-22 Job No. 22062
	Drawing No. <b>C-5</b> of 14	

REFER TO NOTES & DETAILS ON DRAWINGS C-10 & C11

No. 2044  
14-Storey Apartment Building