

SCOPE OF WORK
- New semi attached home(s)


DESIGNER:
Catalii Inshaw Design
Drawn by David Inshaw
Reviewed by Vince Catalii

APPLICANT: Vince Catalii
1171 Ambleside Dr. unit#502
Ottawa, ON K2B 8E1
613 230 0046
vincecatalii@hotmail.com

David Inshaw QUALIFICATION INFO:
BCIN (Firm) # 43214
PERMIT & DRAFTING SERVICES
613 443 9617

NO.	REVISION	DATE
#8	For Review	Aug 7 2023
#7	For Review	June 18 2023
#6	For Review	May 19 2023
#5	For Review	Feb 07 2023
#4	For Review	Dec 31 2022
#3	For Review	Dec 24 2022
#2	For Review	Sept 1 2022
#1	For Review	Aug 19 2022

LOCATION: 1274 Marygrove Circle
OWNER: Oleksandr Patsukevych
1278 Marygrove Circle Ottawa ON
K2C 2C9
sashaandco@hotmail.com
DWG: BASEMENT PLAN

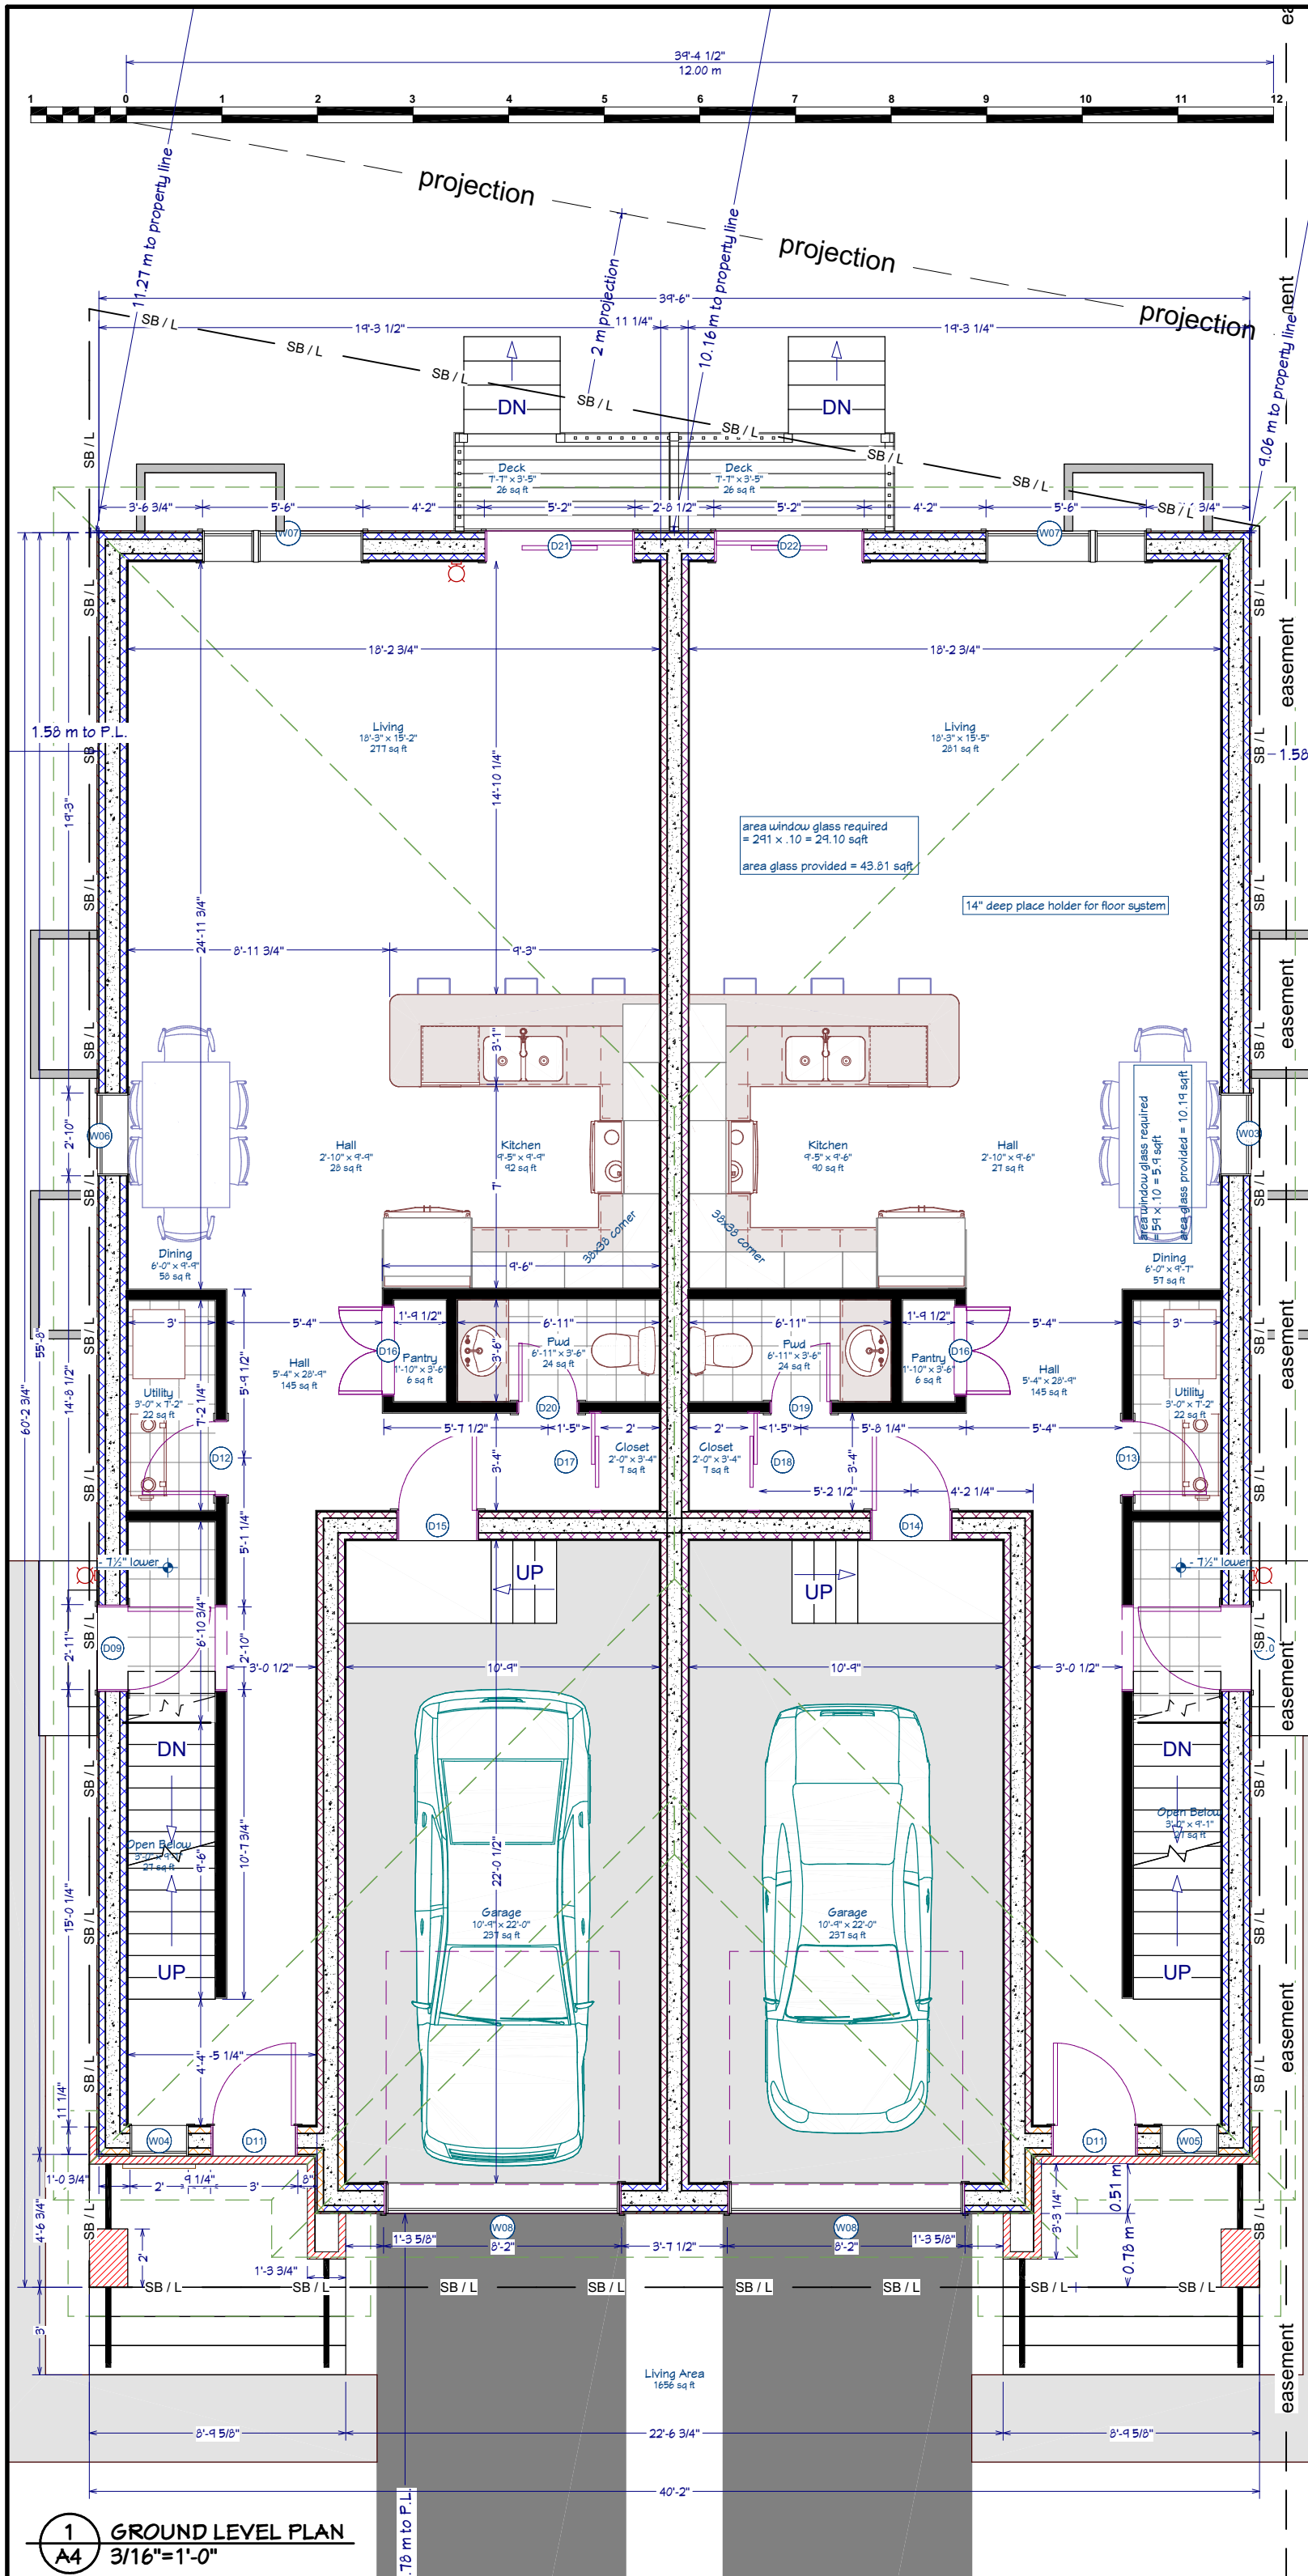

SCOPE OF WORK
- New semi attached home(s)

DESIGNER:
Catalii Inshaw Design
Drawn by David Inshaw
Reviewed by Vince Catalii

APPLICANT: Vince Catalii
1171 Ambleside Dr. unit#502
Ottawa, ON K2B 8E1
613 230 0046
vincecatalii@hotmail.com


David Inshaw QUALIFICATION INFO:
BCIN (Firm) # 43214
PERMIT & DRAFTING SERVICES
613 443 9617

NO.	REVISION	DATE
#8	For Review	Aug 7 2023
#7	For Review	June 18 2023
#6	For Review	May 19 2023
#5	For Review	Feb 07 2023
#4	For Review	Dec 31 2022
#3	For Review	Dec 24 2022
#2	For Review	Sept 1 2022
#1	For Review	Aug 19 2022


LOCATION: 1274 Marygrove Circle
OWNER: Oleksandr Patsukevych
1278 Marygrove Circle Ottawa ON
K2C 2C9
sashaandco@hotmail.com
DWG: GROUND LEVEL PLAN

DATE: 2023 08 07 mm/dd PAGE #
AS SHOWN A4 4/9
paper tabloid print @ 100% or to scale

1 GROUND LEVEL PLAN
A4 3/16"=1'-0"

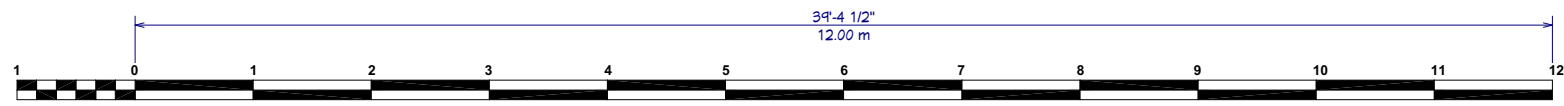

Window Schedule									
Number	Qty	Floor	Size	Width	Height	R/O	Description	Area Actual (sq ft)	Comments
WN01	3	0	4036RS	48"	42"	48"x42"	Right Sliding	14.0	
WN02	3	0	4036LS	48"	42"	48"x42"	Left Sliding	14.0	
WN03	1	1	2104BS-C	34"	56"	36"x56"	Single Casement-hr	13.22	
WN04	1	1	2040C	24"	48"	26"x50"	Single Casement-hl	8.0	
WN05	1	1	2040SC	24"	48"	26"x50"	Single Casement-hr	8.0	
WN06	1	1	2104BS-C	34"	56"	36"x56"	Single Casement-hl	13.22	
WN07	2	1	5648	66"	56"	68"x58"	Mulled Unit	25.67	
WN08	2	1	8014FX	96"	16"	98"x18"	Fixed Glass	10.67	
WN09	1	2	2040SC	24"	48"	26"x50"	Single Casement-hr	8.0	
WN10	1	2	2040C	24"	48"	26"x50"	Single Casement-hl	8.0	
WN11	1	2	3048SC	36"	56"	38"x58"	Single Casement-hr	14.0	
WN12	4	2	5648	66"	56"	68"x58"	Mulled Unit	25.67	
WN13	1	2	3048SC	36"	56"	38"x58"	Single Casement-hl	14.0	
WN14	4	2	2048FX	24"	56"	26"x58"	Fixed Glass	9.33	
WN15	2	2	4048DC	48"	56"	50"x58"	Double Casement-hl/rhr	18.67	
Totals:								420.46	

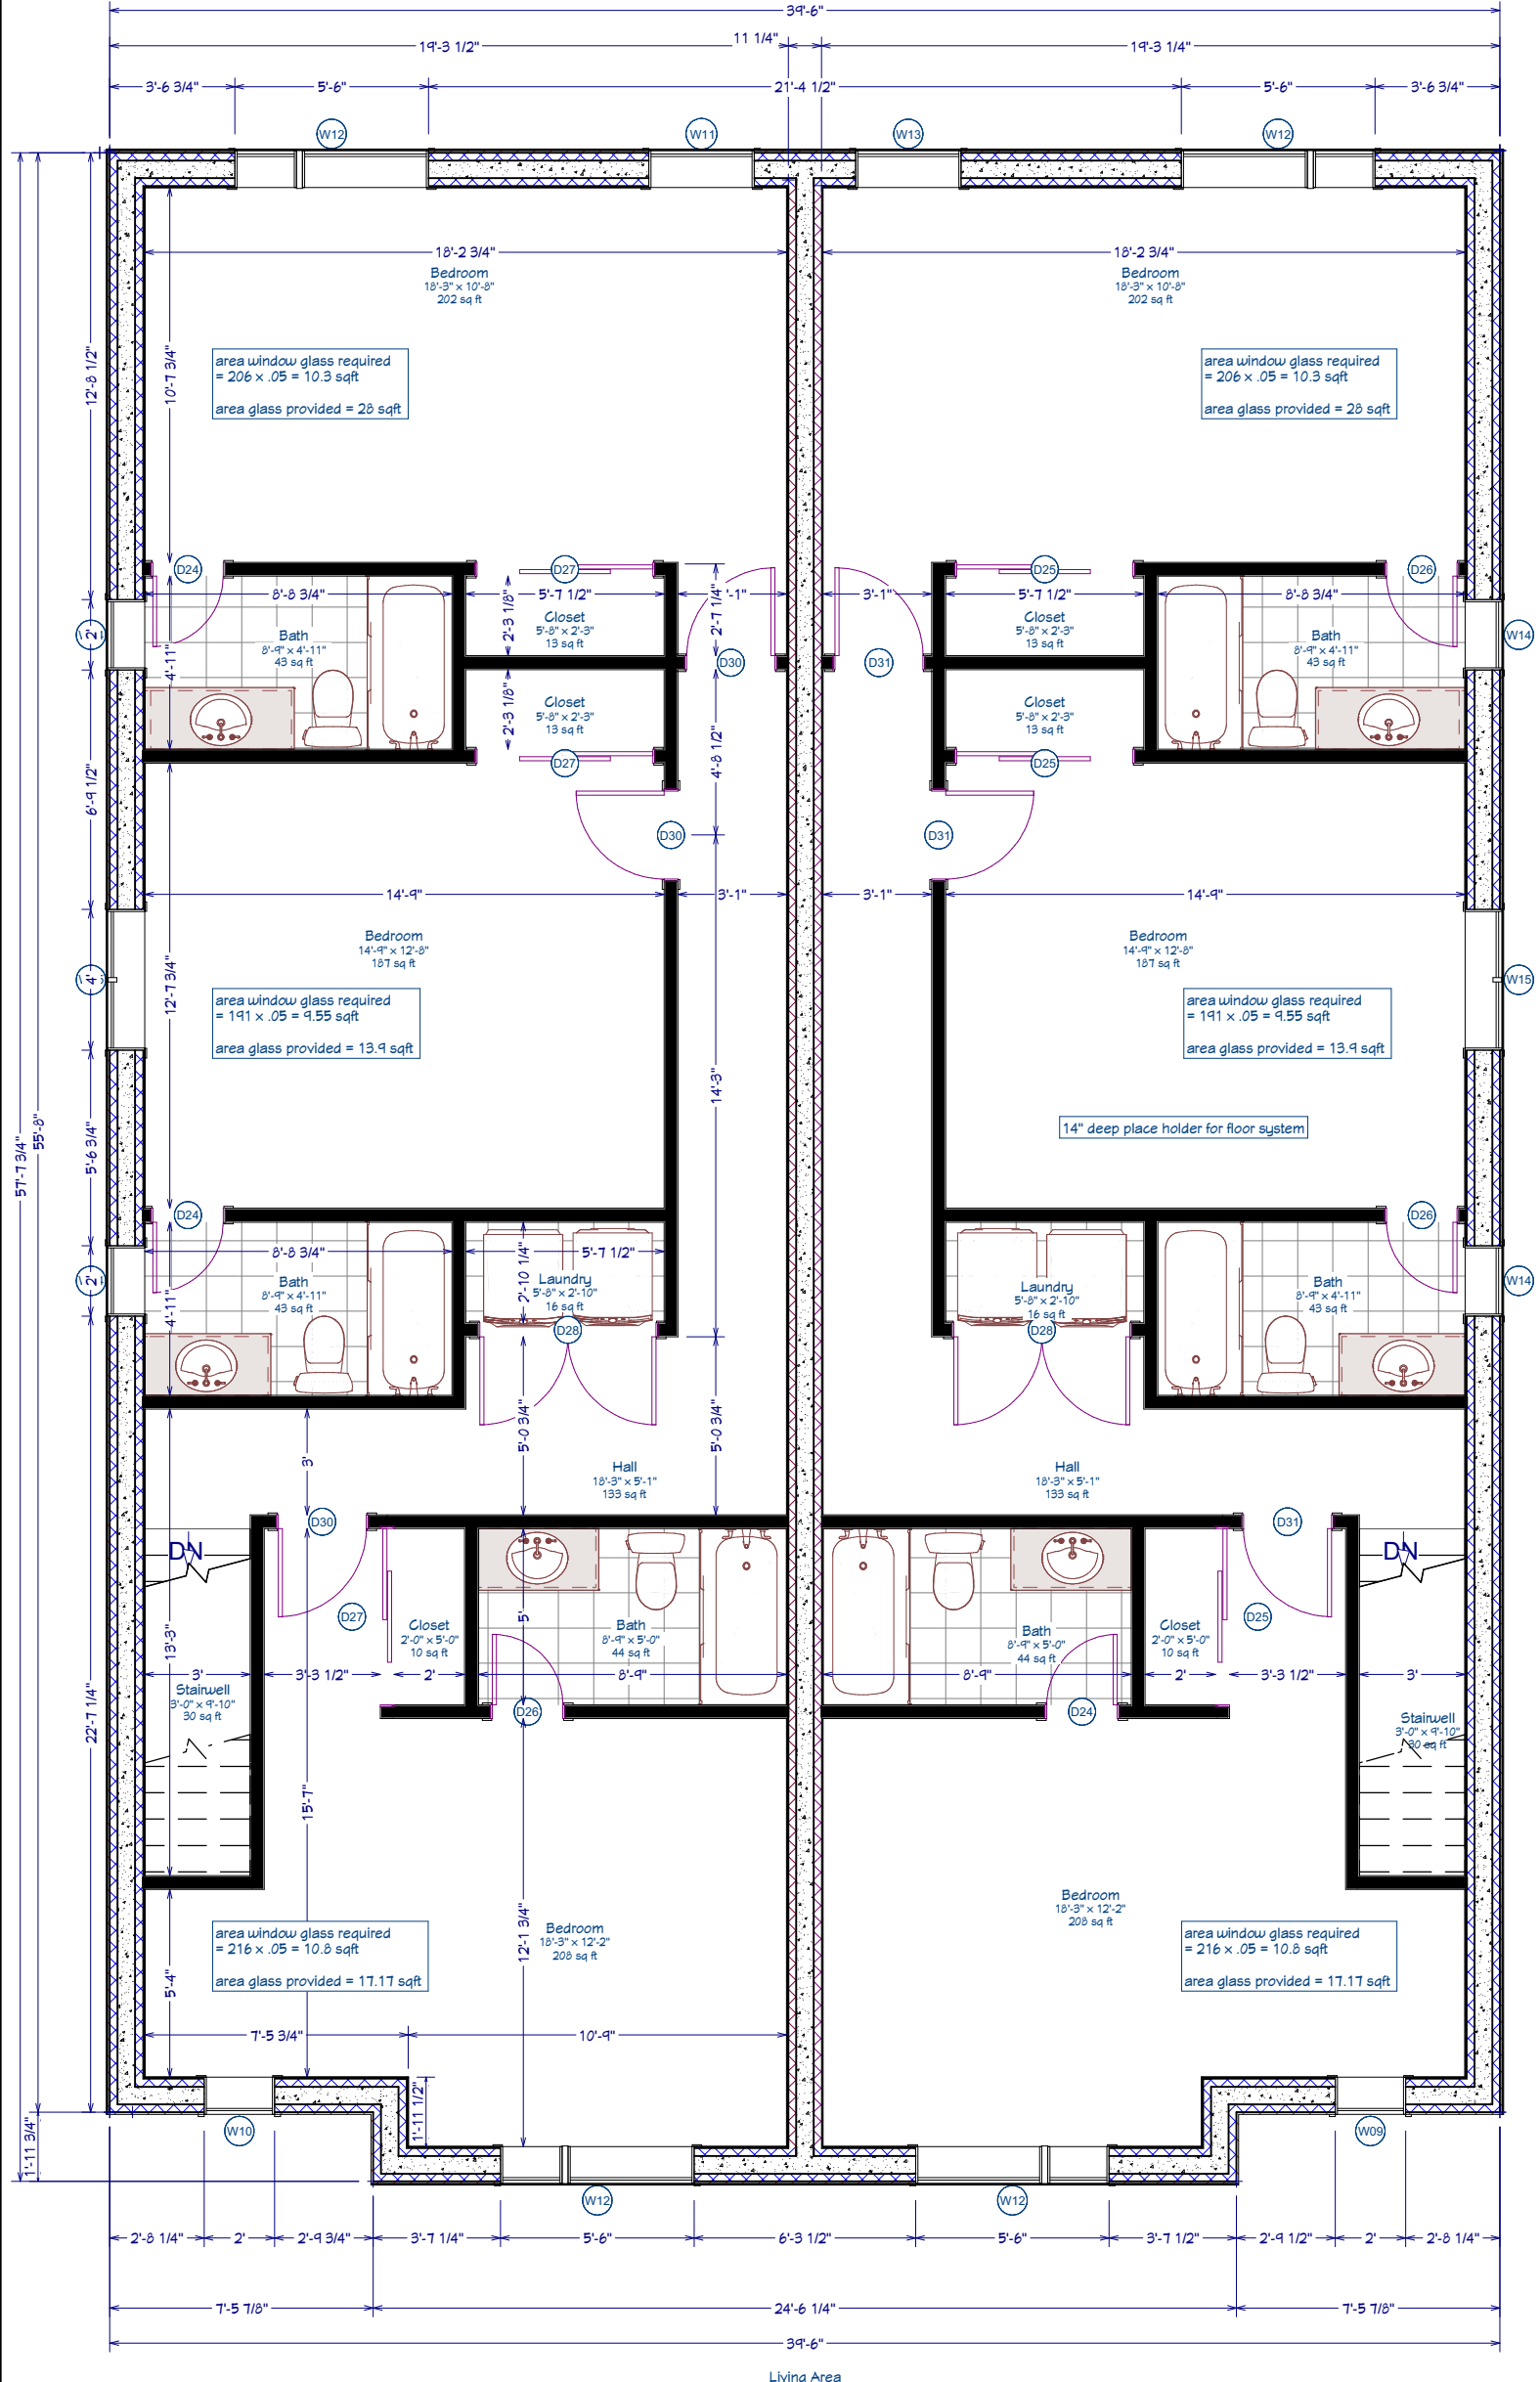

P / L
P / L
P / L
P / L
P / L
P / L
P / L
P / L
P / L
P / L
P / L

SCOPE OF WORK
- New semi attached home(s)

DESIGNER:
Catalii Inshaw Design
Drawn by David Inshaw
Reviewed by Vince Catalli

APPLICANT: Vince Catalli
1171 Ambleside Dr. unit#502
Ottawa, ON K2B 8E1
613 230 0046
vincecatalli@hotmail.com

David Inshaw QUALIFICATION INFO:
BCIN (Firm) # 43214
PERMIT & DRAFTING SERVICES
613 443 9617

#	For Review	DATE
#7	For Review	June 18 2023
#6	For Review	May 19 2023
#5	For Review	Feb 07 2023
#4	For Review	Dec 31 2022
#3	For Review	Dec 24 2022
#2	For Review	Sept 1 2022
#1	For Review	Aug 19 2022
NO.	REVISION	DATE

LOCATION: 1274 Marygrove Circle
OWNER: Oleksandr Patsukevych
1278 Marygrove Circle Ottawa ON
K2C 2C9
sashaandco@hotmail.com
DWG: SECOND LEVEL PLAN

1 SECOND LEVEL PLAN
A5 3/16"=1'-0"