


LEGEND

- FFL FINISHED FLOOR ELEVATION
- TOF TOP OF FOUNDATION
- BFL BASEMENT FLOOR ELEVATION
- USF UNDERSIDE OF FOOTING
- PROPERTY LINE
- C.R.Z CRITICAL ROOT ZONE
- CB CATCH-BASIN
- MH STORM MANHOLE
- CB/MH CATCH-BASIN/MANHOLE
- MH SANITARY MANHOLE
- CS CURB STOP & STANDPOST
- ⊙ WATER METER
- ⊙ REMOTE WATER METER
- SAN SANITARY SEWER
- ST STORM SEWER
- WS/WM WATER SERVICE/WATERMAIN
- SPL SPRINGLINE OF PIPE
- INV INVERT OF PIPE
- CENTERLINE OF SWALE
- T.O.S TOP OF SLOPE
- 150mm BARRIER CURB
- ROAD CUT REINSTATEMENT

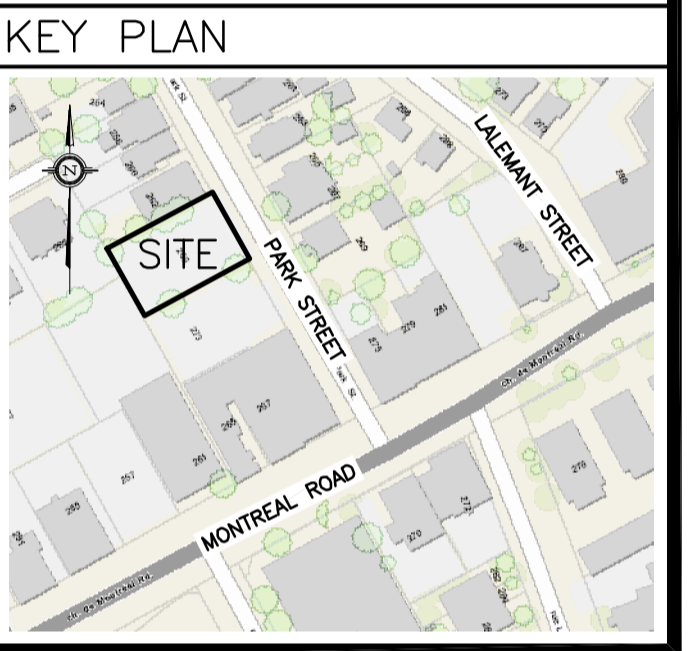

No.	DATE	REVISION
2	MAR 27-23	ISSUED FOR APPROVAL
1	MAR 7-23	PRELIMINARY

D. B. GRAY ENGINEERING INC.
 Stormwater Management - Grading & Drainage - Storm & Sanitary Sewers - Watermain
 700 Long Point Circle 613-425-8044
 Ottawa, Ontario d.gray@dbgrayengineering.com

Project
PROPOSED 3-STORY APARTMENT BUILDING
266 PARK STREET
 OTTAWA, ONTARIO

Drawing Title
SITE SERVICING PLAN

Engineer's Seal

 NOT VALID UNLESS SIGNED & DATED

Drawn D.B.G.
 H. Scale 1:100
 V. Scale
 Date MAR 7-23
 Job No. 22092

Drawing No.
C-1
 of 5

REFER TO NOTES, DETAILS & SCHEDULES ON DRAWING C-4