


Stantec Consulting Ltd.
 400 - 1331 Clyde Avenue
 Ottawa ON
 Tel. 613.722.4420
 www.stantec.com

Copyright Reserved
 The Contractor shall verify and be responsible for all dimensions. DO NOT scale the drawing - any errors or omissions shall be reported to Stantec without delay.
 The Copyrights to all designs and drawings are the property of Stantec. Reproduction or use for any purpose other than that authorized by Stantec is forbidden.

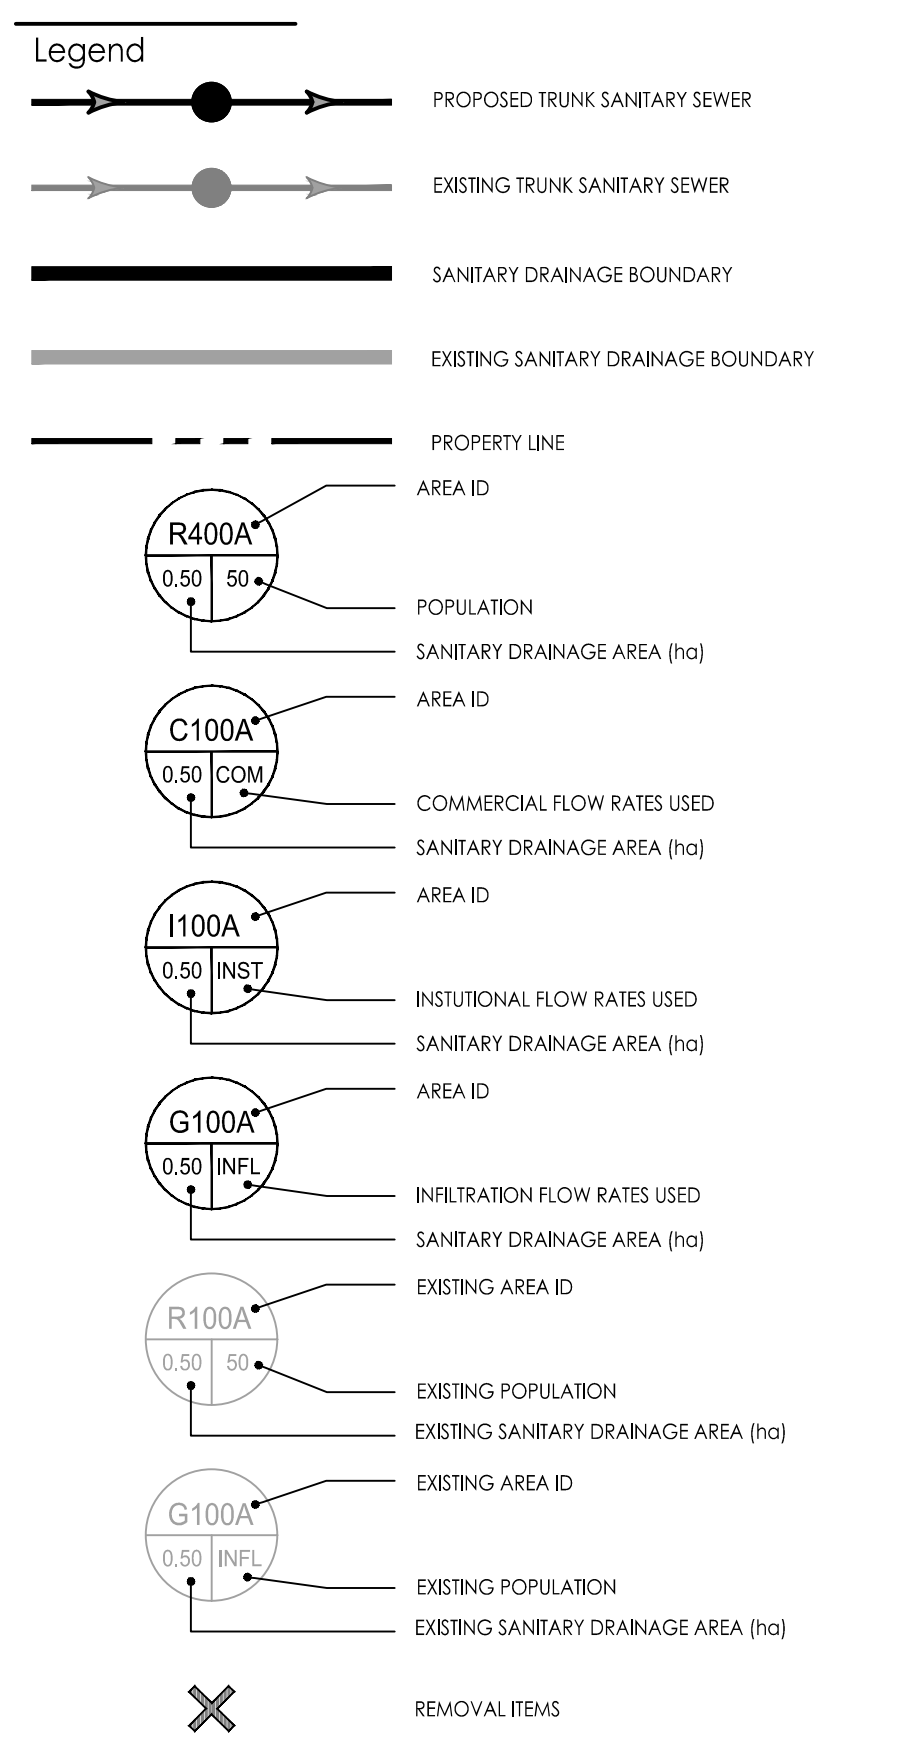

Notes

| | | | | |
|----------|------------------------------|-----|-------|----------|
| 1 | REVISED AS PER CITY COMMENTS | MJS | DT | 23.10.20 |
| 0 | ISSUED TO CITY FOR REVIEW | MJS | DT | 22.10.04 |
| Revision | | By | Appd. | YY.MM.DD |

| | | | | | |
|------------|--------------------|------|-------|------|----------|
| File Name: | 160410368 DB-DRAFT | MJS | KS | MJS | 22.06.10 |
| | | Dwn. | Chkd. | Dgn. | YY.MM.DD |

Permit-Seal

Client/Project
CANADA LANDS COMPANY
 1495 HERON ROAD
 OTTAWA, ON, CANADA
 Title
OVERALL SANITARY SEWER SYSTEM

| | | | |
|-------------|-----------|----------|------------------|
| Project No. | 160410368 | Scale | 0 7.5 22.5 37.5m |
| Drawing No. | Sheet | Revision | |

I:\Projects\160410368 DB-DRAFT.dwg
 2020/10/23 10:54 AM S:\Users\mjs

ORIGINAL SHEET - ARCH D