

■ PROPOSED DEVELOPMENT  
■ NEW NET SHADOW




OTTAWA CARLETON CONSTRUCTION  
 GROUP LTD. - BCIN#: 112782  
 337 SUNNYSIDE AVE, SUITE 101,  
 OTTAWA, ON K1S 0R9  
 FERNANDO MATOS - BCIN#: 22431  
 613-884-4425

**QUALIFICATION INFO SMALL BUILDINGS**  
 The undersigned has reviewed and takes  
 responsibility for this design, and has the  
 qualifications and meets the requirements  
 set out in the Ontario Building Code to be a  
 designer.

*Fernando Matos*

224 Preston st.		Ottawa, Ontario		PROJECT NO. ---
SHADOW STUDY	SCALE: 1:1000	DATE: 2023-01-16	DRAWING NO. 1	
Test Date & Time: June 21 - 8am	DRAWN BY: LT			

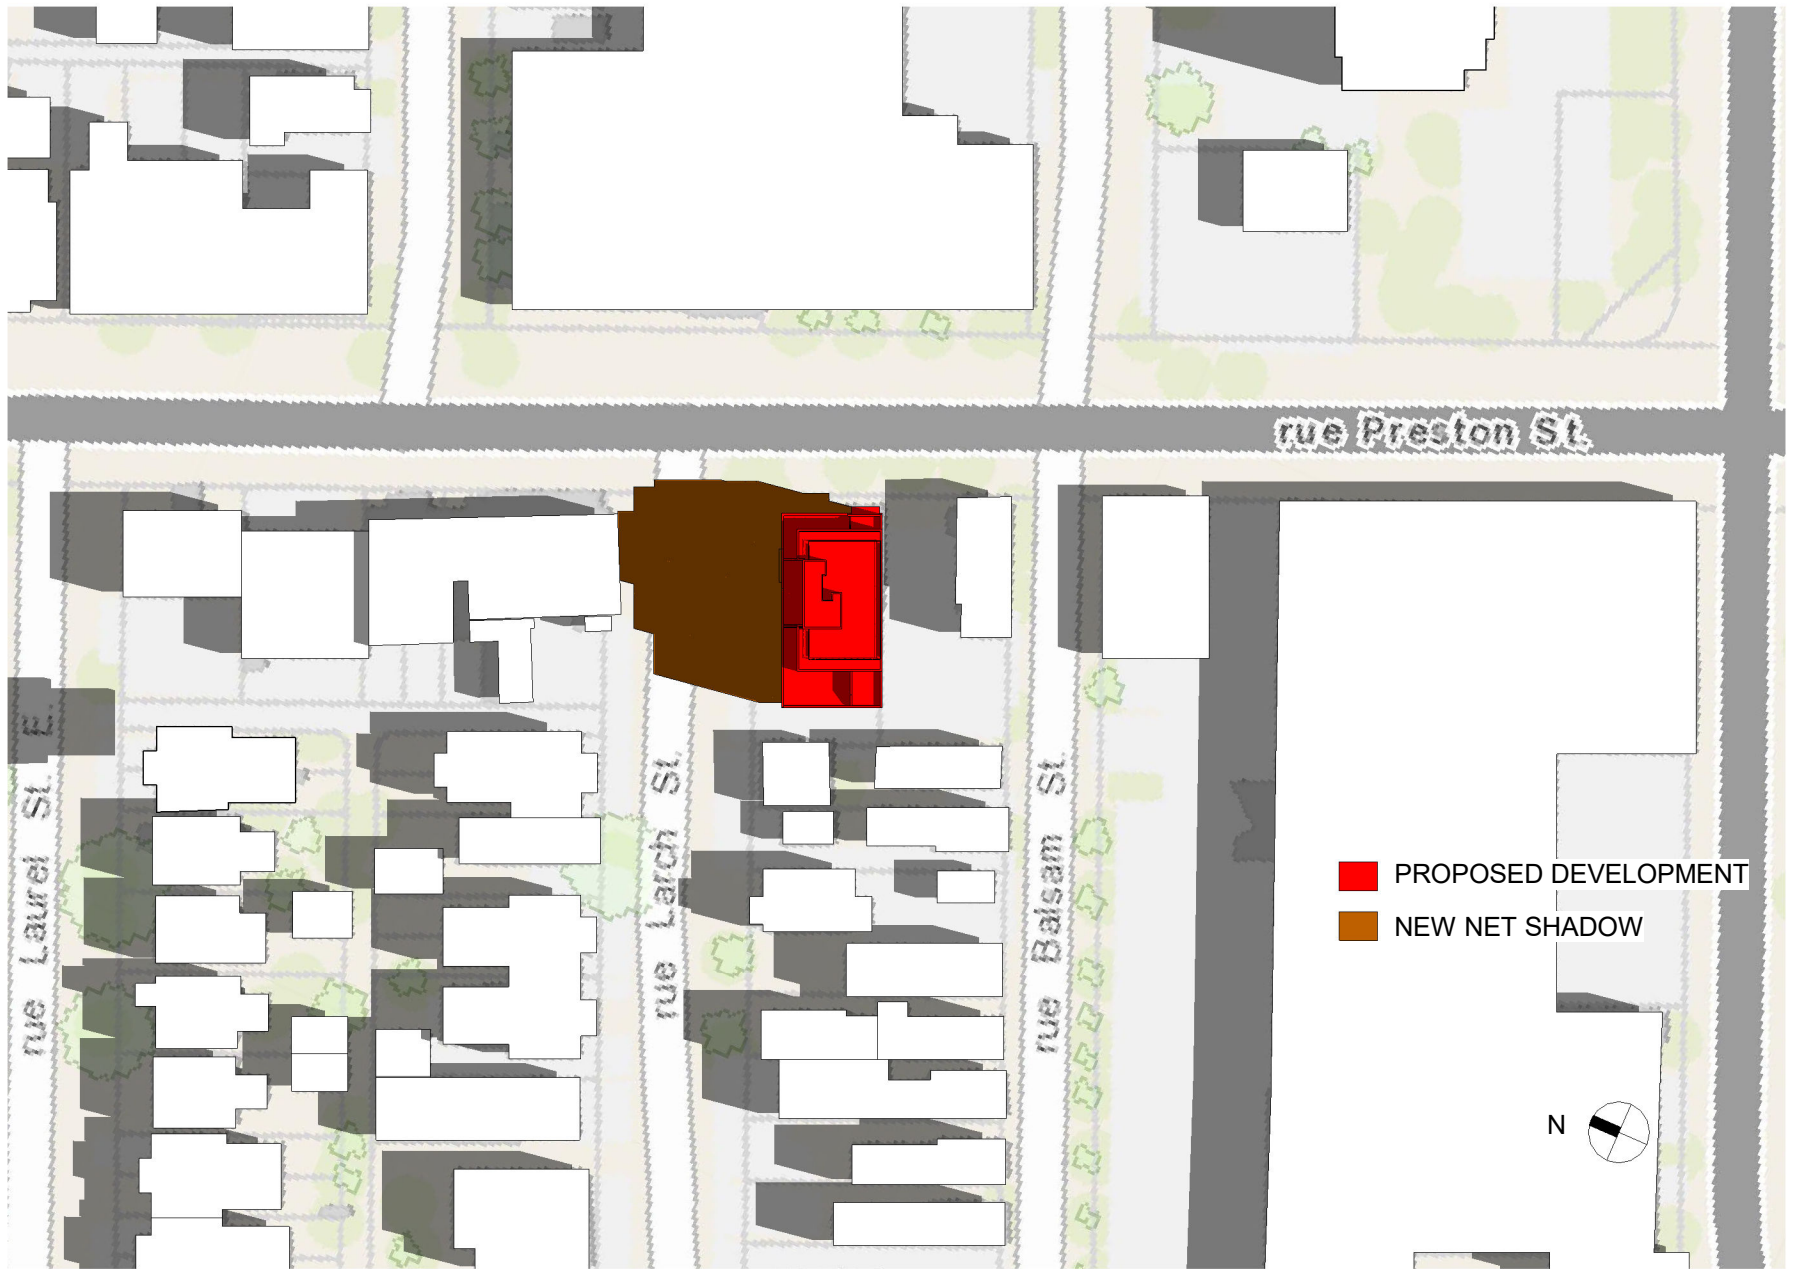


OTTAWA CARLETON CONSTRUCTION GROUP LTD. - BCIN#: 112782  
 337 SUNNYSIDE AVE, SUITE 101,  
 OTTAWA, ON K1S 0R9  
 FERNANDO MATOS - BCIN#: 22431  
 613-884-4425

QUALIFICATION INFO SMALL BUILDINGS  
 The undersigned has reviewed and takes responsibility for this design, and has the qualifications and meets the requirements set out in the Ontario Building Code to be a designer.

*Fernando Matos*

224 Preston st.		Ottawa, Ontario		PROJECT NO. ---
SHADOW STUDY	SCALE: 1:1000	DATE: 2023-01-16	DRAWING NO. 2	
Test Date & Time: June 21 - 9am	DRAWN BY: LT			

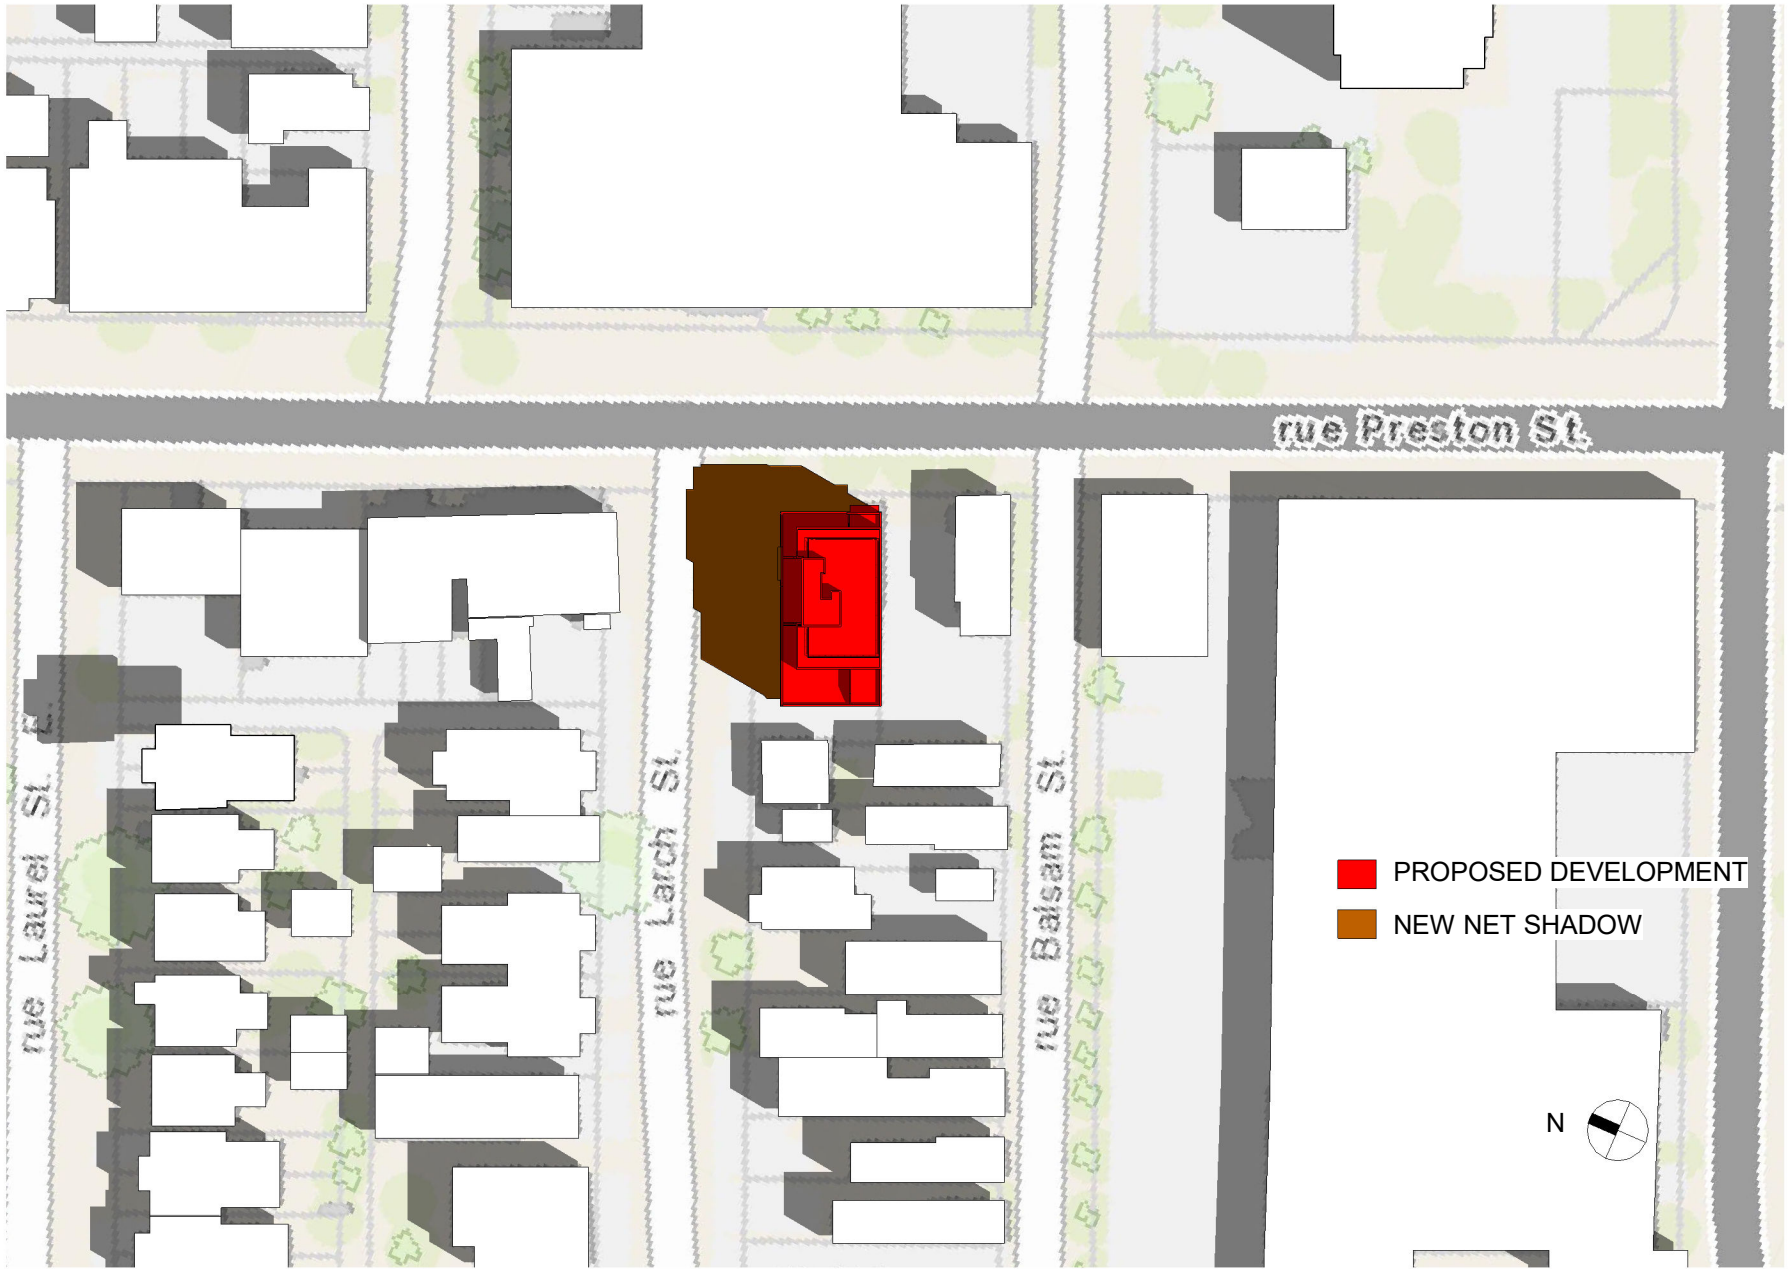


OTTAWA CARLETON CONSTRUCTION GROUP LTD. - BCIN#: 112782  
 337 SUNNYSIDE AVE, SUITE 101,  
 OTTAWA, ON K1S 0R9  
 FERNANDO MATOS - BCIN#: 22431  
 613-884-4425

QUALIFICATION INFO SMALL BUILDINGS  
 The undersigned has reviewed and takes responsibility for this design, and has the qualifications and meets the requirements set out in the Ontario Building Code to be a designer.

*Fernando Matos*

224 Preston st.		Ottawa, Ontario		PROJECT NO. ---
SHADOW STUDY	SCALE: 1:1000	DATE: 2023-01-16	DRAWING NO. 3	
Test Date & Time: June 21 -10am	DRAWN BY: LT			

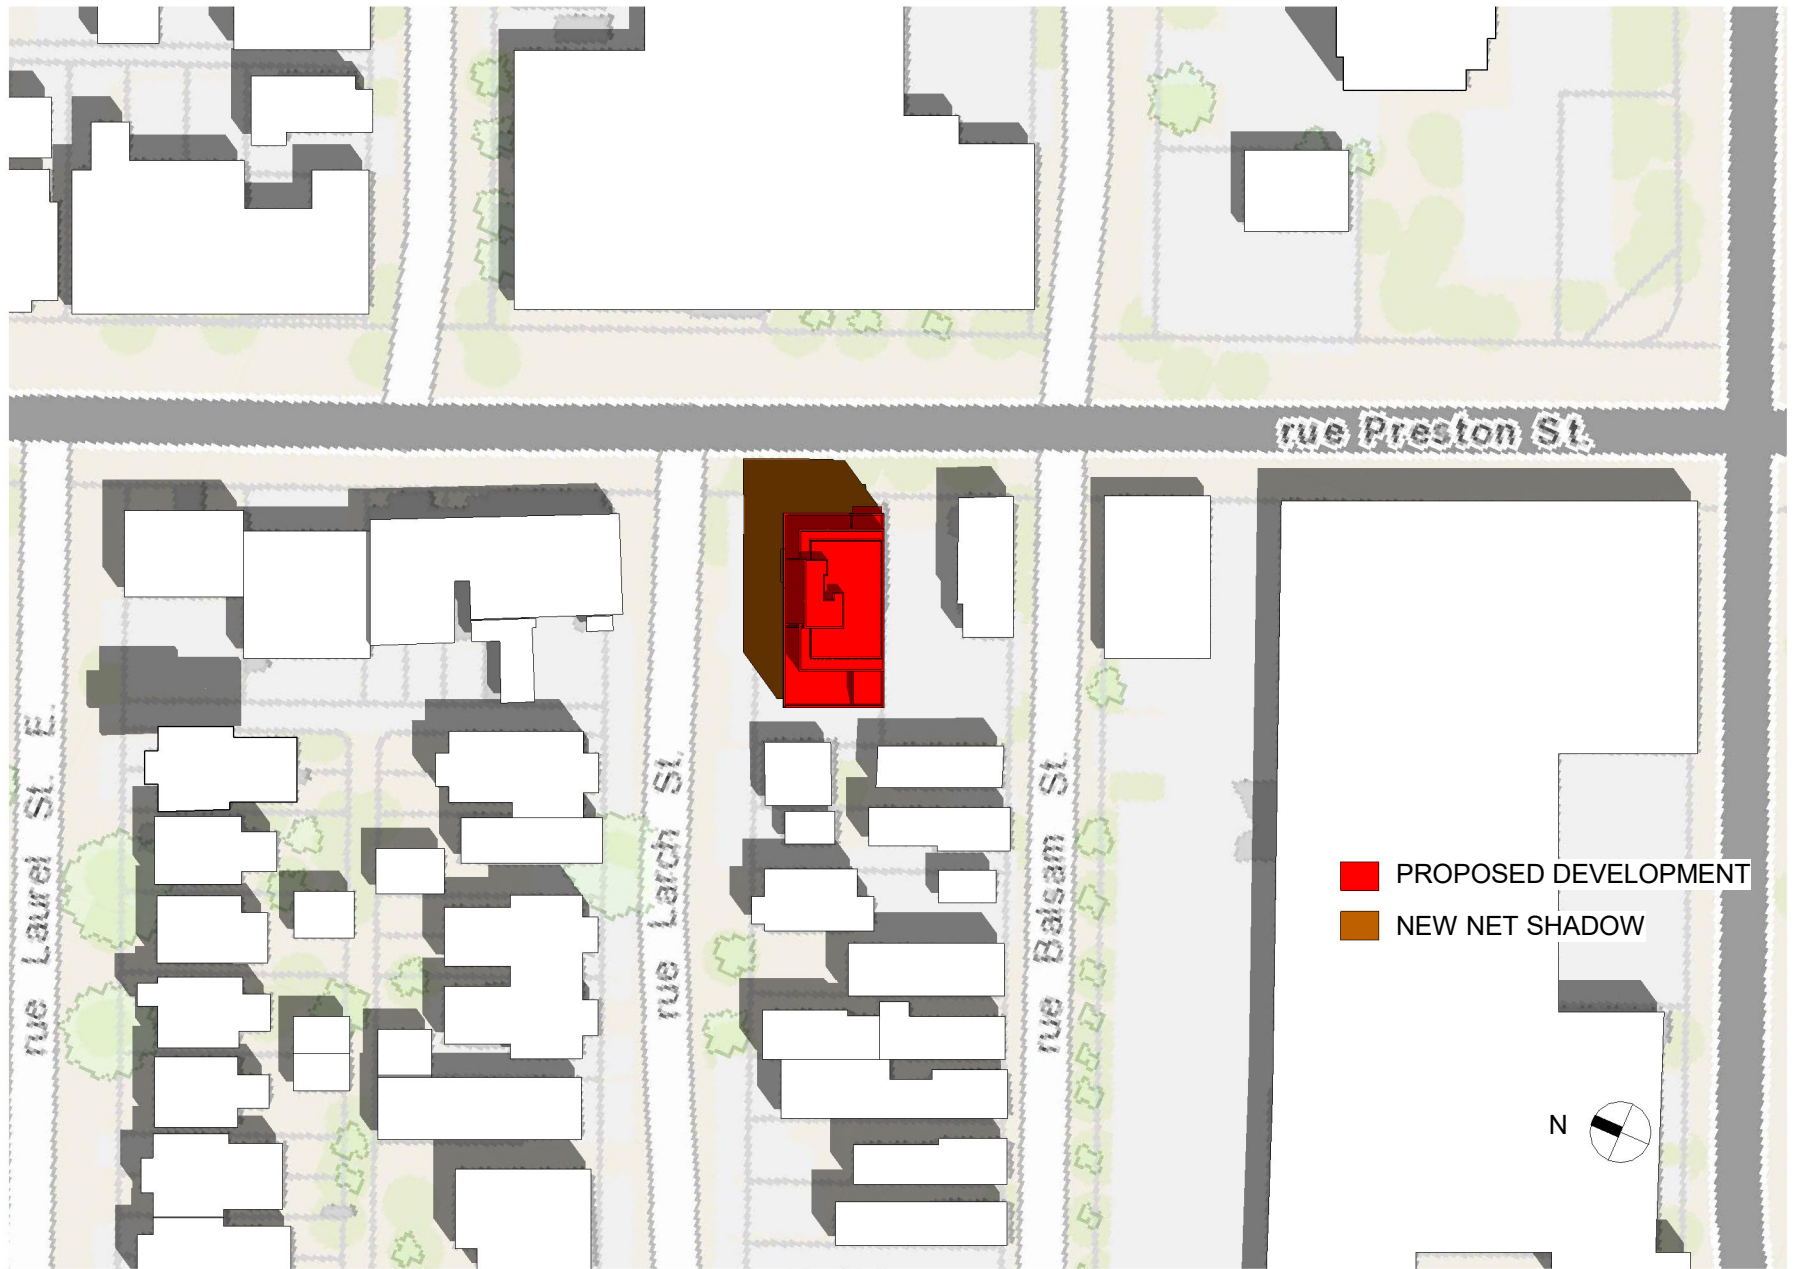

■ PROPOSED DEVELOPMENT  
■ NEW NET SHADOW




OTTAWA CARLETON CONSTRUCTION  
 GROUP LTD. - BCIN#: 112782  
 337 SUNNYSIDE AVE, SUITE 101,  
 OTTAWA, ON K1S 0R9  
 FERNANDO MATOS - BCIN#: 22431  
 613-884-4425

**QUALIFICATION INFO SMALL BUILDINGS**  
 The undersigned has reviewed and takes  
 responsibility for this design, and has the  
 qualifications and meets the requirements  
 set out in the Ontario Building Code to be a  
 designer.

*Fernando Matos*

224 Preston st.		Ottawa, Ontario		PROJECT NO. ---
SHADOW STUDY	SCALE: 1:1000	DATE: 2023-01-16	DRAWING NO. 4	
Test Date & Time: June 21 -11am	DRAWN BY: LT			

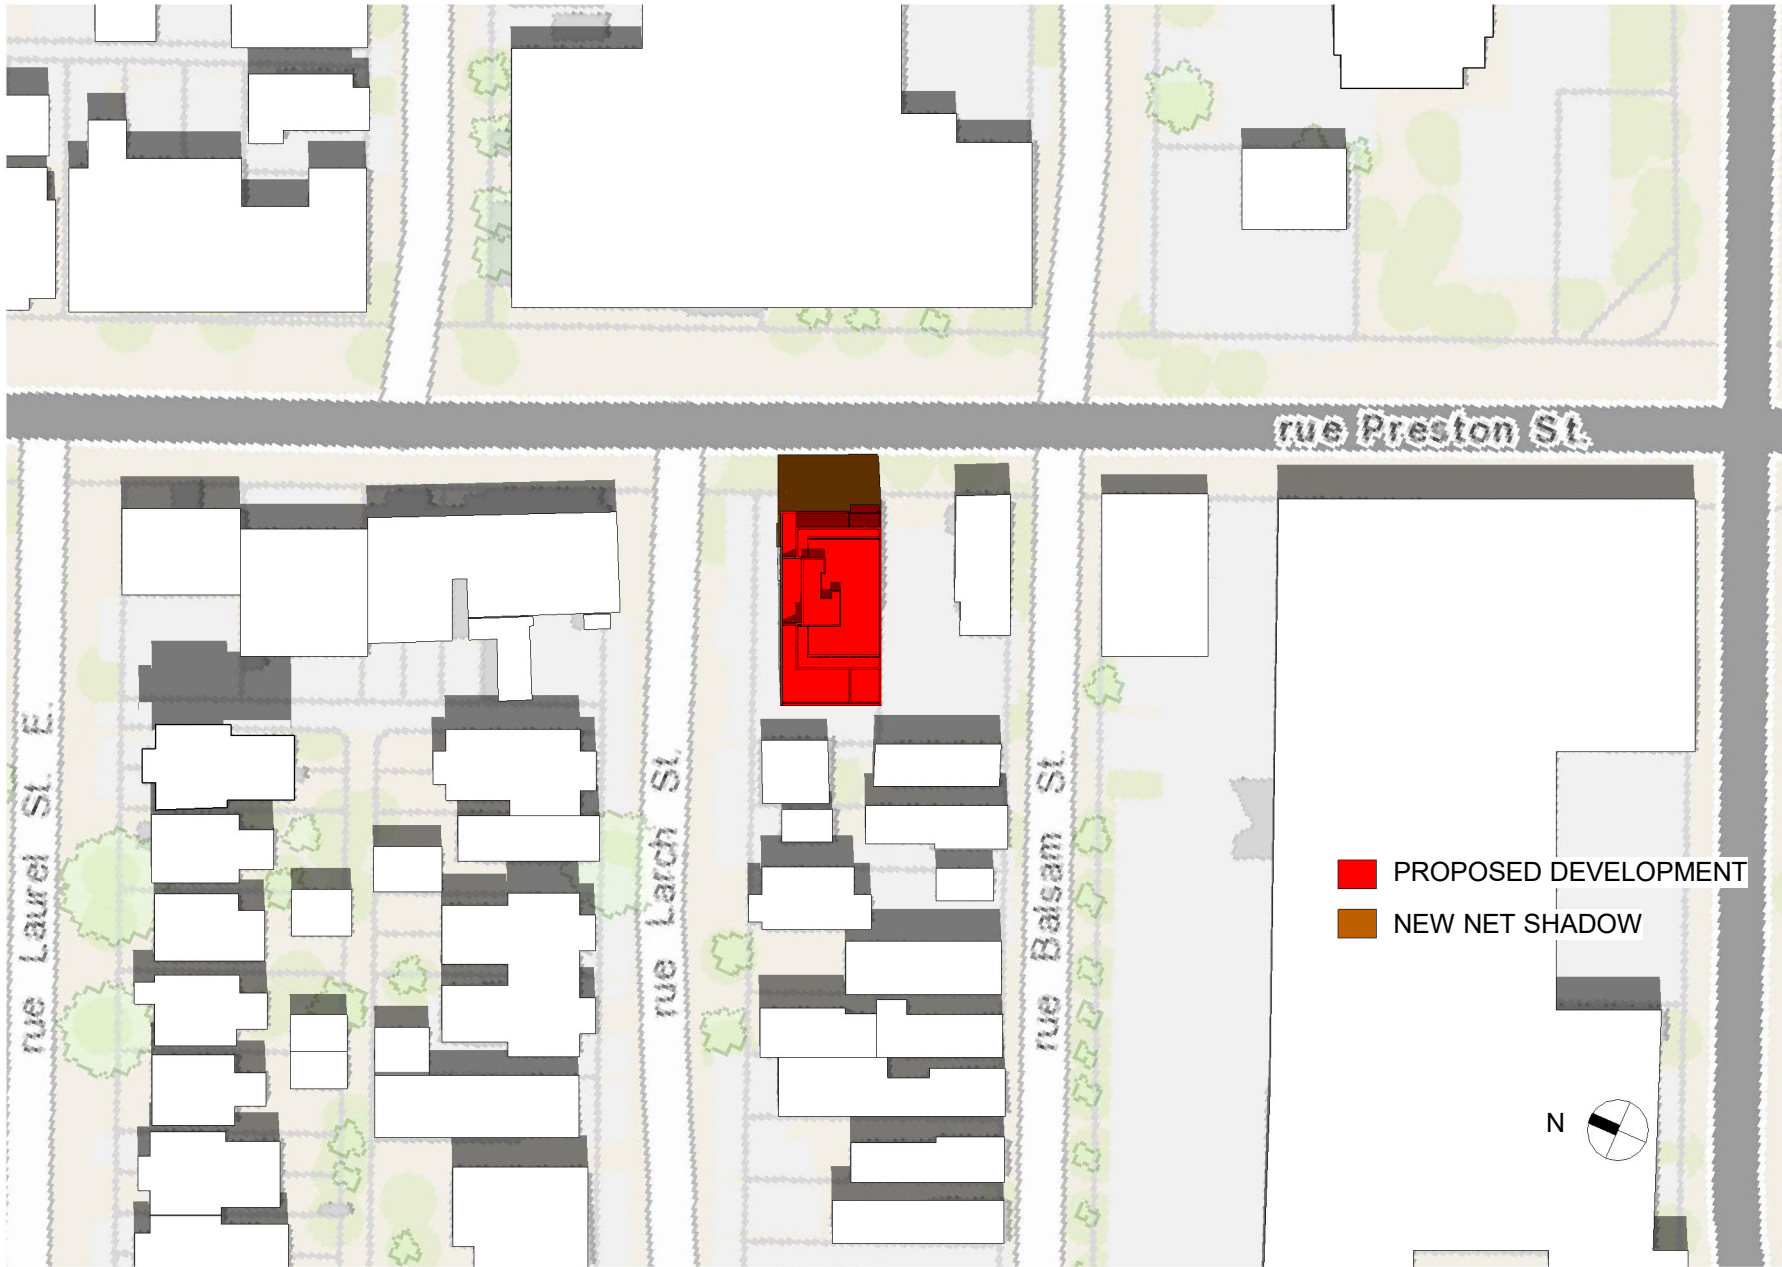


OTTAWA CARLETON CONSTRUCTION GROUP LTD. - BCIN#: 112782  
 337 SUNNYSIDE AVE, SUITE 101,  
 OTTAWA, ON K1S 0R9  
 FERNANDO MATOS - BCIN#: 22431  
 613-884-4425

QUALIFICATION INFO SMALL BUILDINGS  
 The undersigned has reviewed and takes responsibility for this design, and has the qualifications and meets the requirements set out in the Ontario Building Code to be a designer.

*Fernando Matos*

224 Preston st.		Ottawa, Ontario		PROJECT NO. ---
SHADOW STUDY	SCALE: 1:1000	DATE: 2023-01-16	DRAWING NO. 5	
Test Date & Time: June 21 -12pm	DRAWN BY: LT			

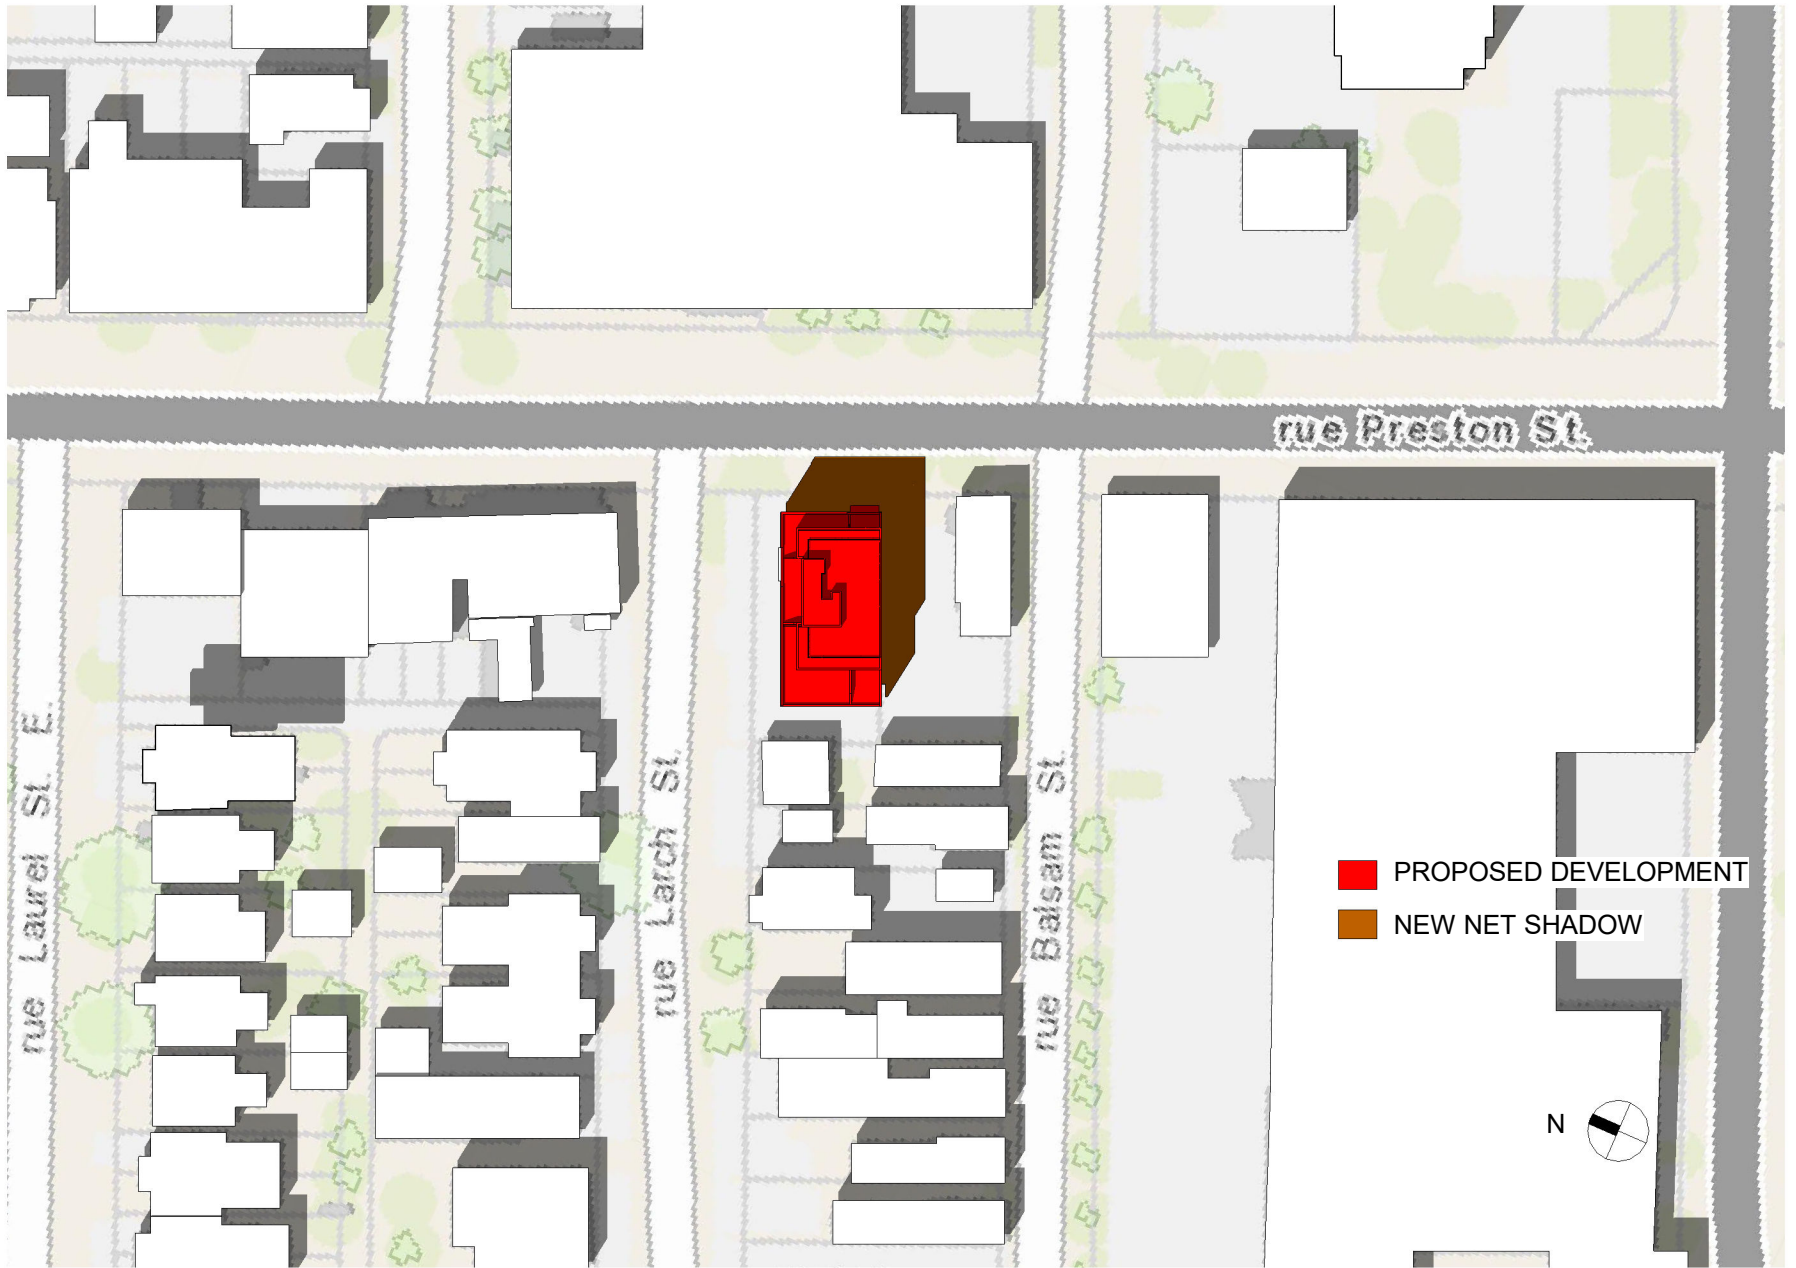


OTTAWA CARLETON CONSTRUCTION GROUP LTD. - BCIN#: 112782  
 337 SUNNYSIDE AVE, SUITE 101,  
 OTTAWA, ON K1S 0R9  
 FERNANDO MATOS - BCIN#: 22431  
 613-884-4425

QUALIFICATION INFO SMALL BUILDINGS  
 The undersigned has reviewed and takes responsibility for this design, and has the qualifications and meets the requirements set out in the Ontario Building Code to be a designer.

*Fernando Matos*

224 Preston st.		Ottawa, Ontario		PROJECT NO. ---
SHADOW STUDY	SCALE: 1:1000	DATE: 2023-01-16	DRAWING NO. 6	
Test Date & Time: June 21 -1pm	DRAWN BY: LT			

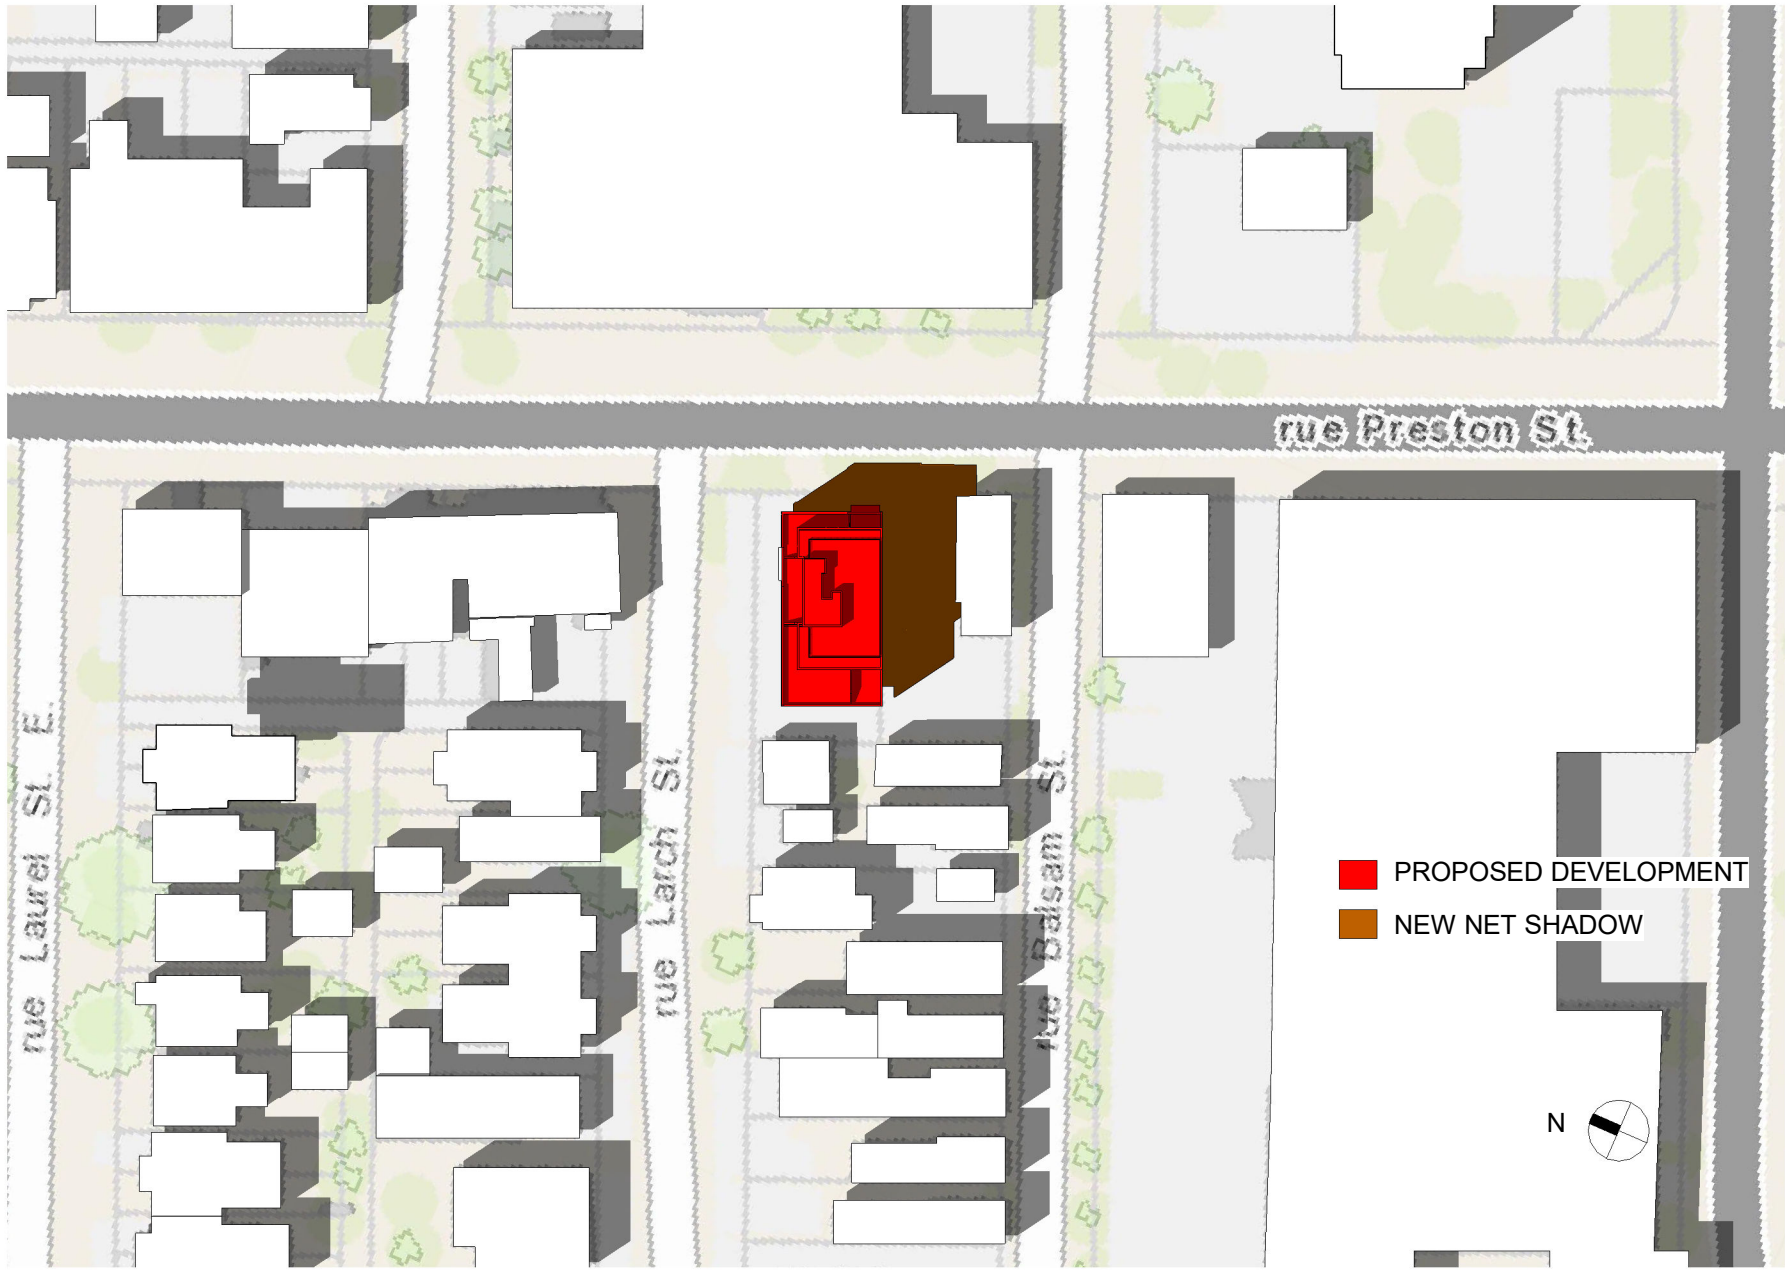

■ PROPOSED DEVELOPMENT  
■ NEW NET SHADOW




OTTAWA CARLETON CONSTRUCTION  
 GROUP LTD. - BCIN#: 112782  
 337 SUNNYSIDE AVE, SUITE 101,  
 OTTAWA, ON K1S 0R9  
 FERNANDO MATOS - BCIN#: 22431  
 613-884-4425

**QUALIFICATION INFO SMALL BUILDINGS**  
 The undersigned has reviewed and takes  
 responsibility for this design, and has the  
 qualifications and meets the requirements  
 set out in the Ontario Building Code to be a  
 designer.

*Fernando Matos*

224 Preston st.		Ottawa, Ontario		PROJECT NO. ---
SHADOW STUDY	SCALE: 1:1000	DATE: 2023-01-16	DRAWING NO. 7	
Test Date & Time: June 21 -2pm	DRAWN BY: LT			

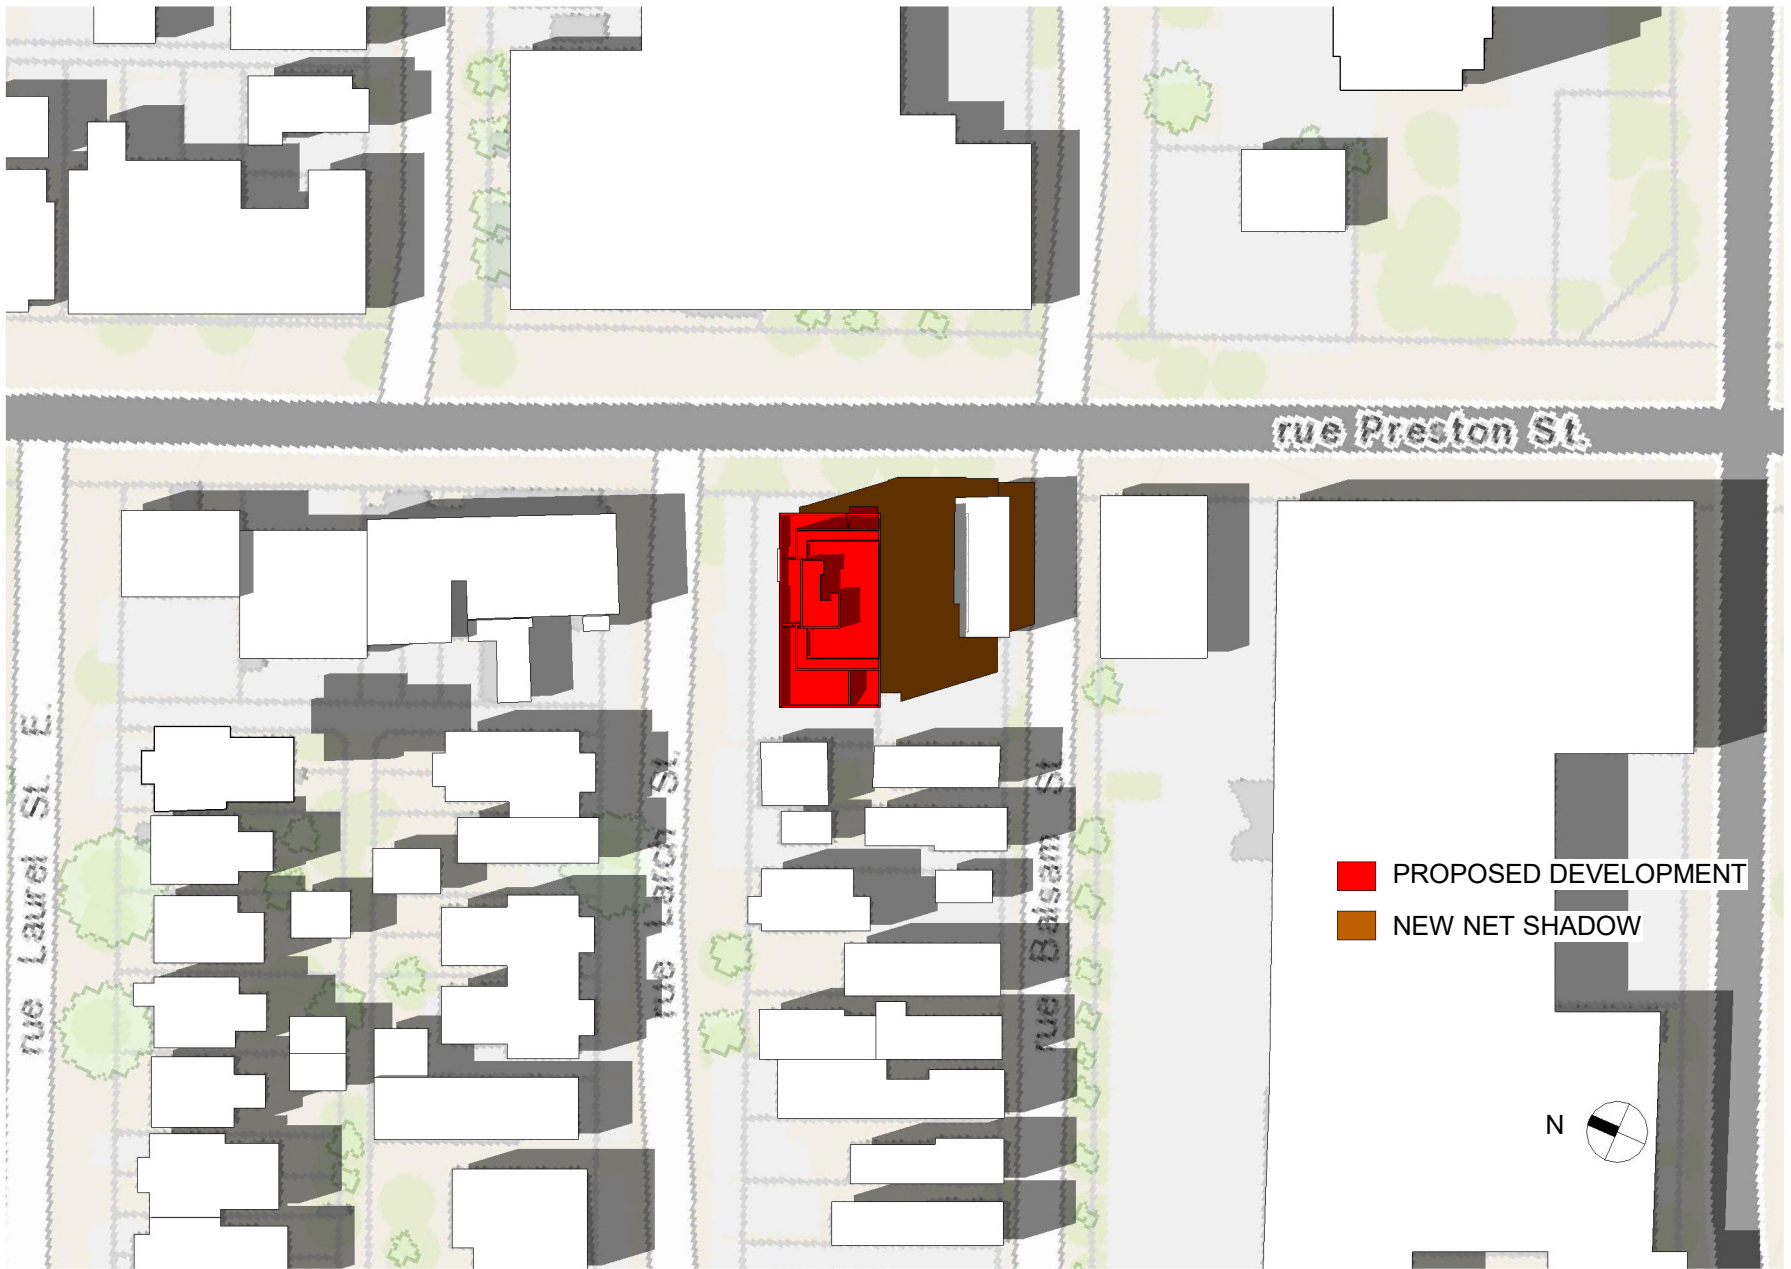


OTTAWA CARLETON CONSTRUCTION GROUP LTD. - BCIN#: 112782  
 337 SUNNYSIDE AVE, SUITE 101,  
 OTTAWA, ON K1S 0R9  
 FERNANDO MATOS - BCIN#: 22431  
 613-884-4425

QUALIFICATION INFO SMALL BUILDINGS  
 The undersigned has reviewed and takes responsibility for this design, and has the qualifications and meets the requirements set out in the Ontario Building Code to be a designer.

*Fernando Matos*

224 Preston st.		Ottawa, Ontario		PROJECT NO. ---
SHADOW STUDY	SCALE: 1:1000	DATE: 2023-01-16	DRAWING NO. 8	
Test Date & Time: June 21 -3pm	DRAWN BY: LT			



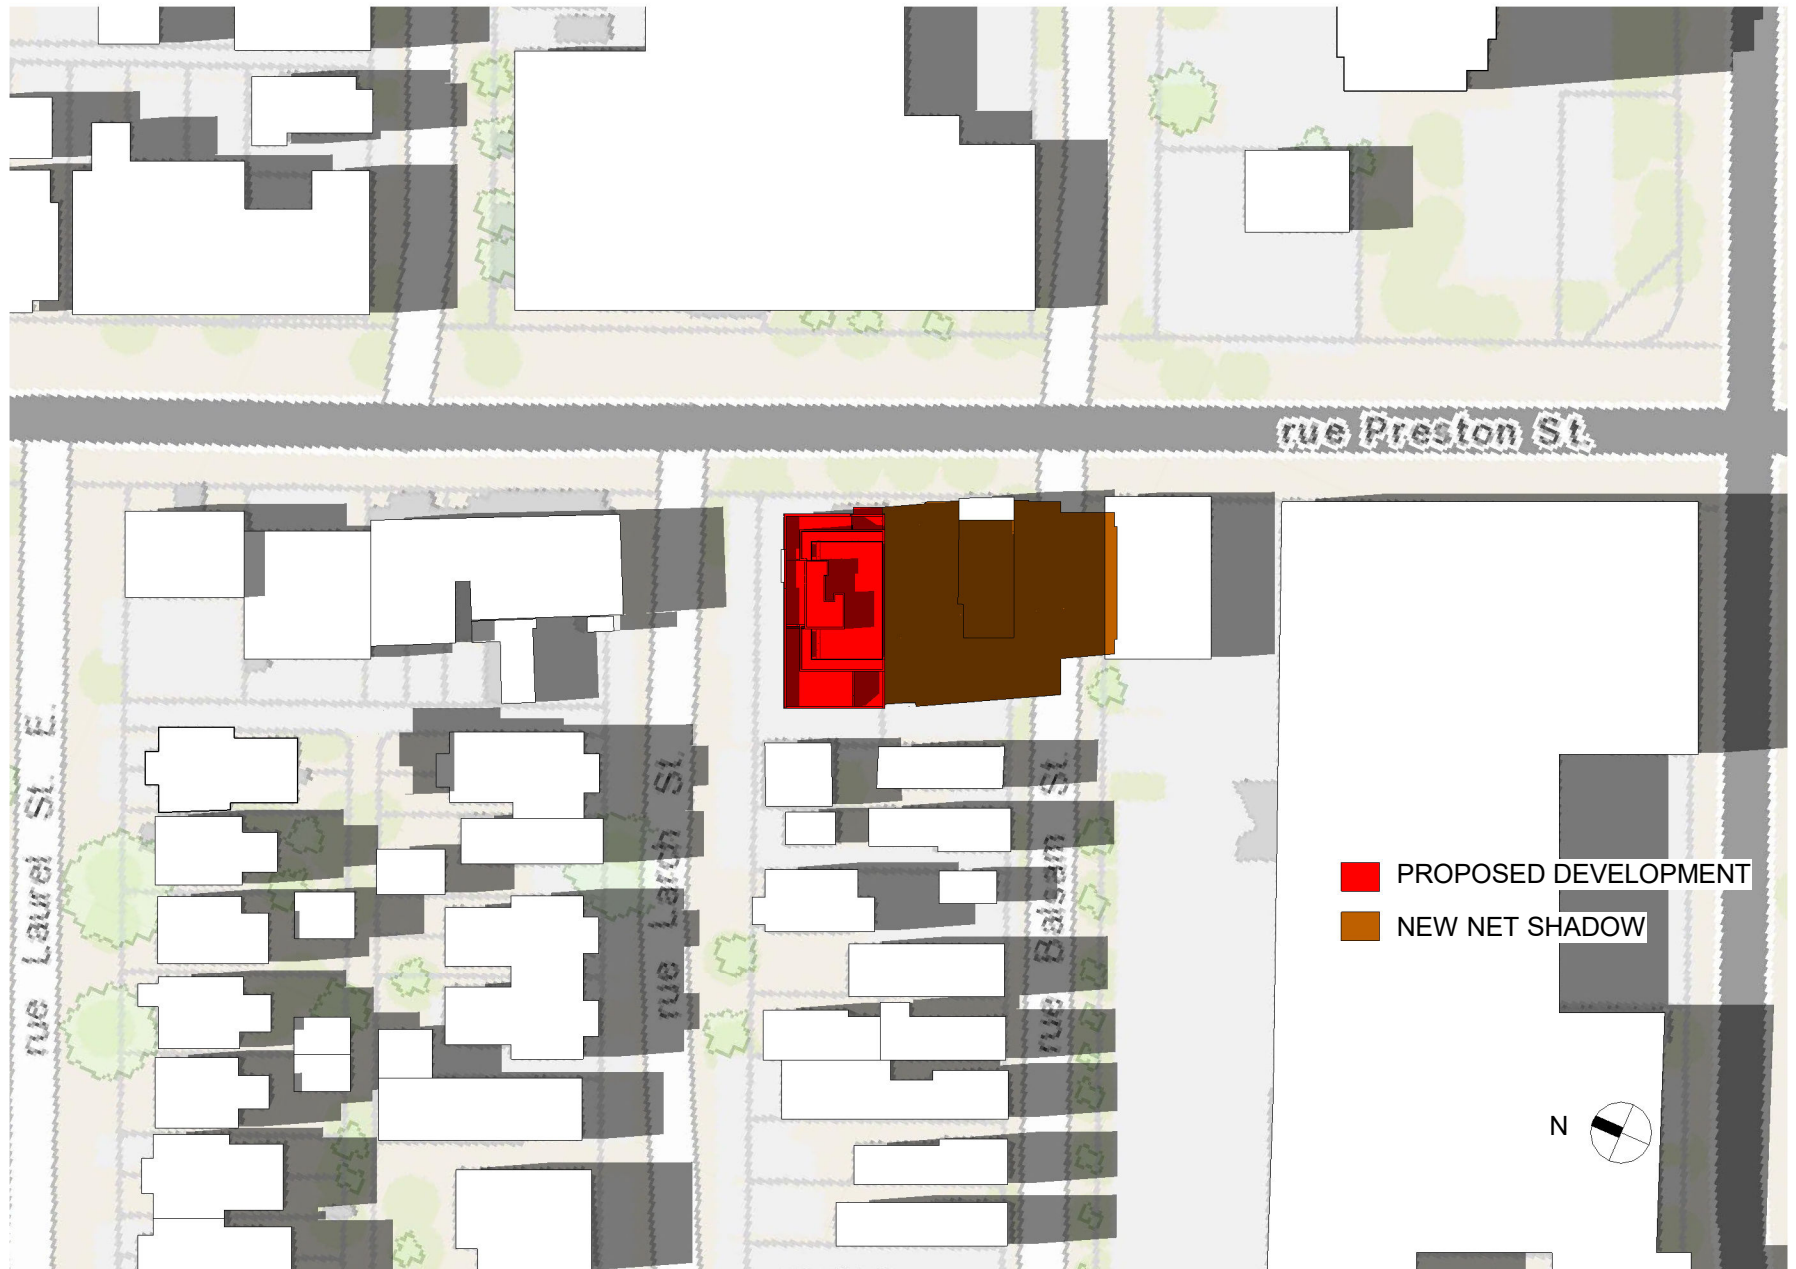


OTTAWA CARLETON CONSTRUCTION GROUP LTD. - BCIN#: 112782  
 337 SUNNYSIDE AVE, SUITE 101,  
 OTTAWA, ON K1S 0R9  
 FERNANDO MATOS - BCIN#: 22431  
 613-884-4425

**QUALIFICATION INFO SMALL BUILDINGS**  
 The undersigned has reviewed and takes responsibility for this design, and has the qualifications and meets the requirements set out in the Ontario Building Code to be a designer.



*Fernando Matos*

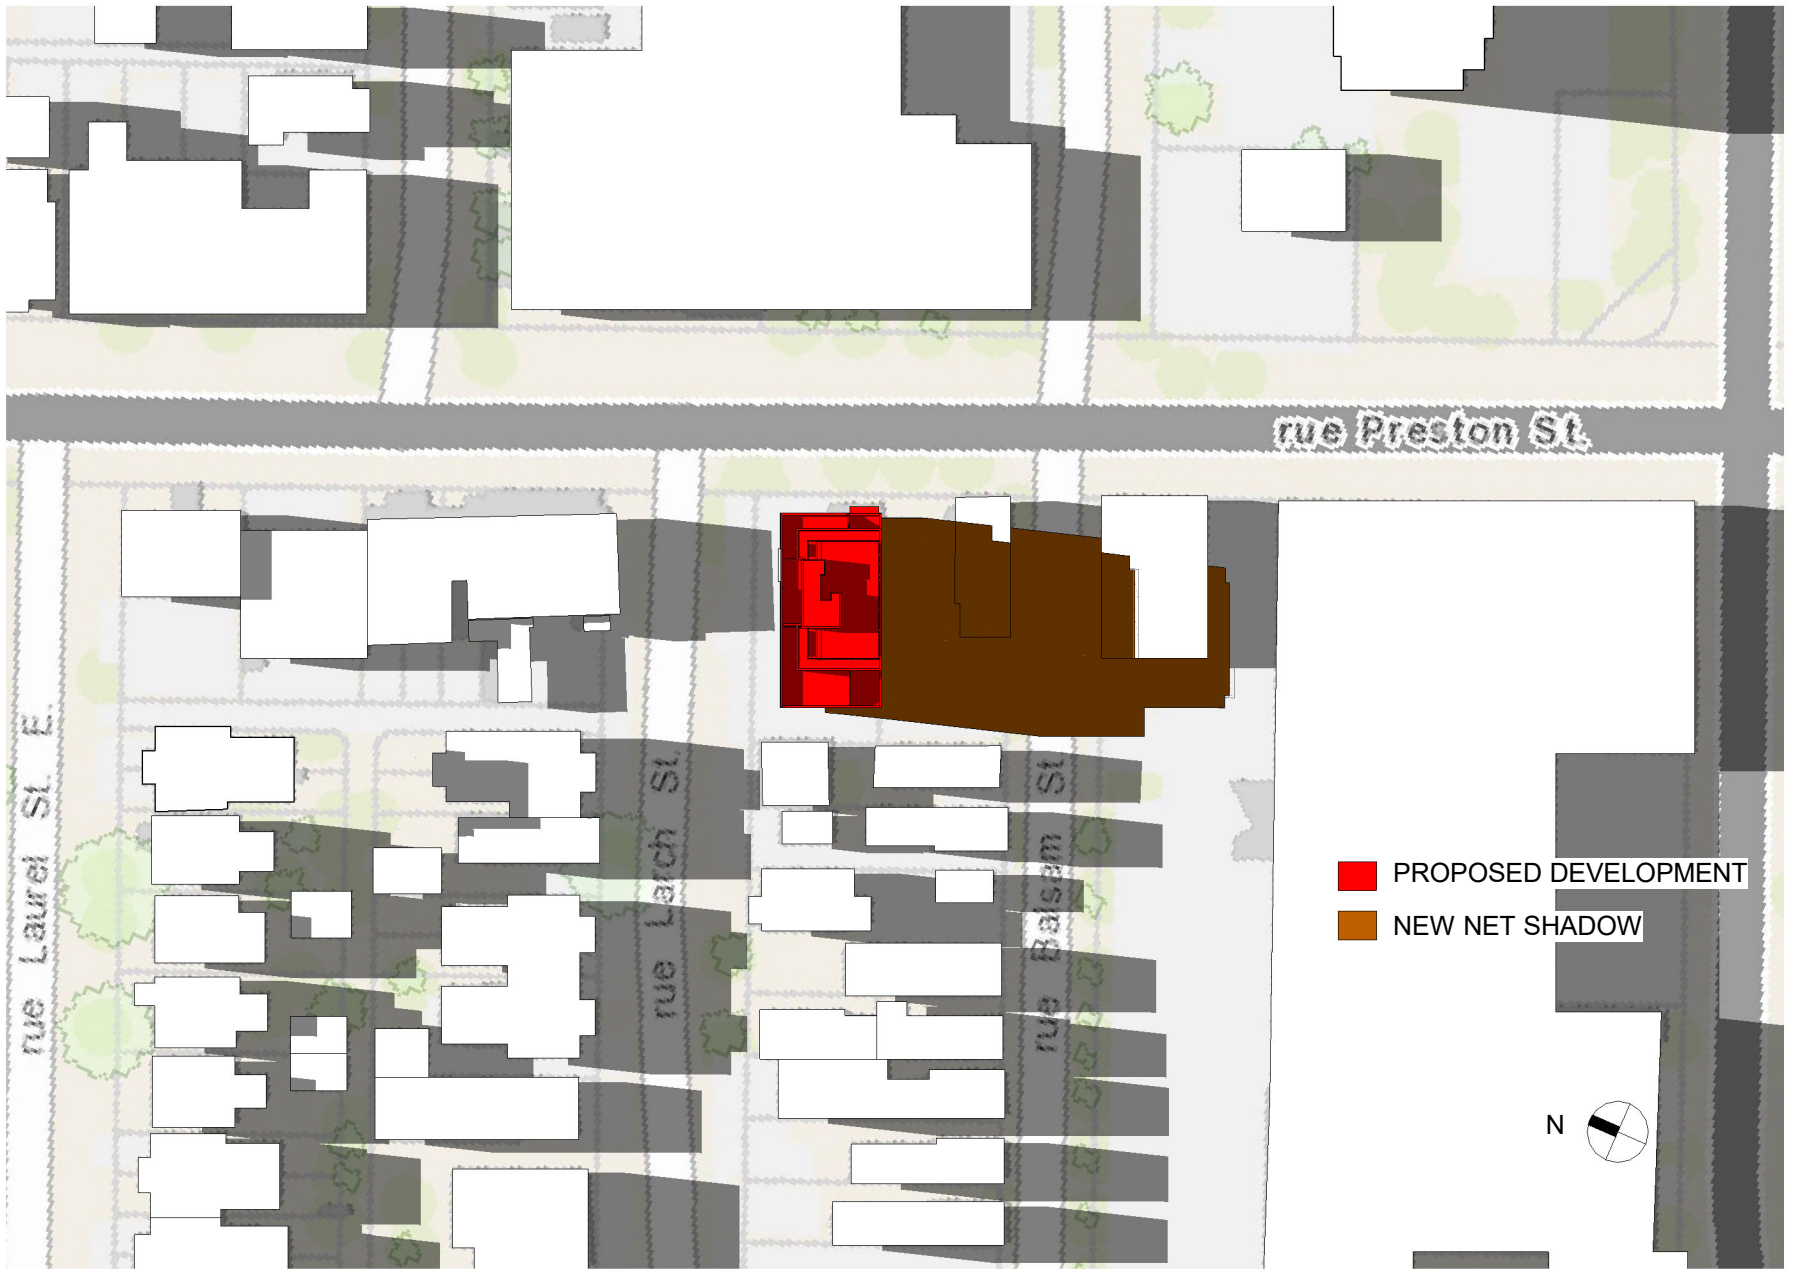
224 Preston st.		Ottawa, Ontario		PROJECT NO. ---
SHADOW STUDY	SCALE: 1:1000	DATE: 2023-01-16	DRAWING NO. 9	
Test Date & Time: June 21 -4pm	DRAWN BY: LT			




■ PROPOSED DEVELOPMENT  
■ NEW NET SHADOW



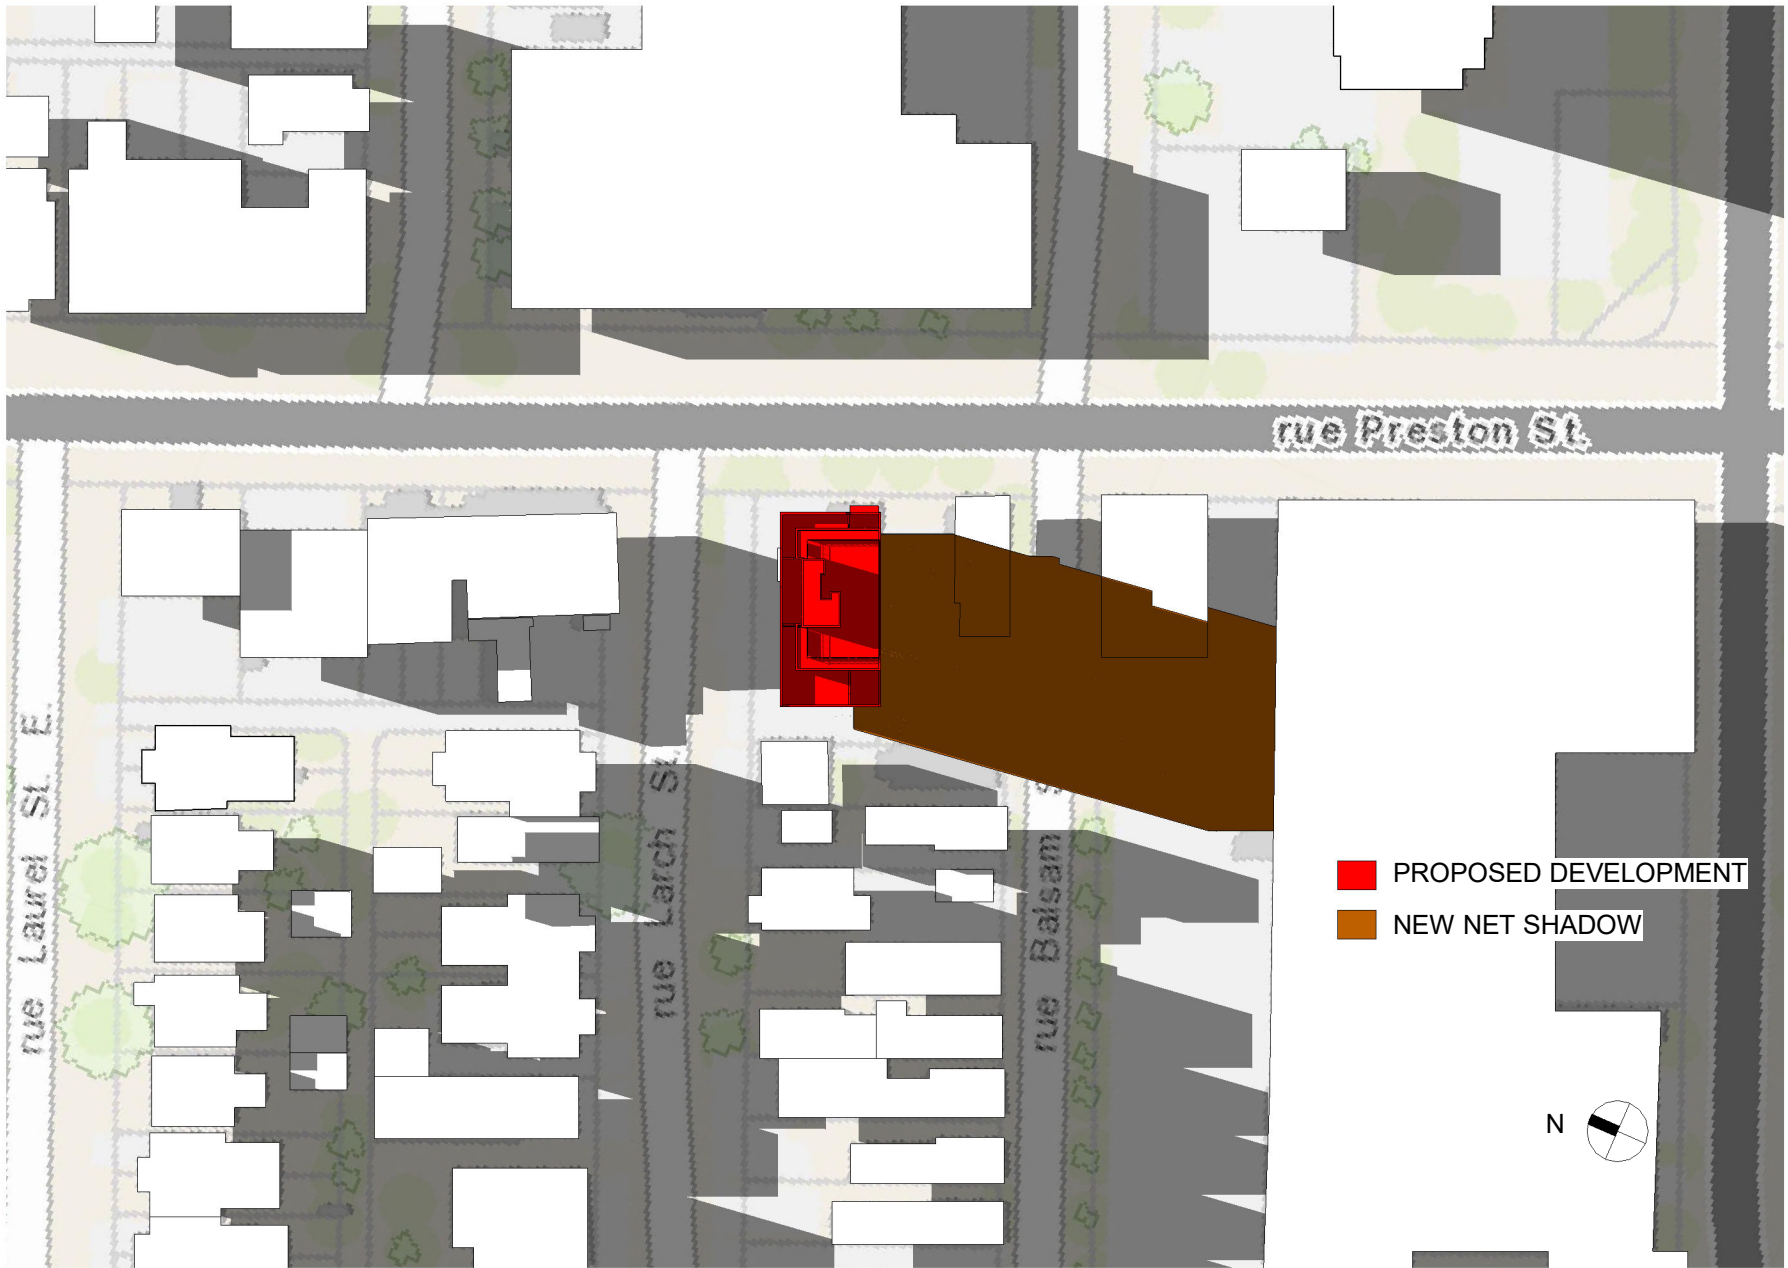


	OTTAWA CARLETON CONSTRUCTION GROUP LTD. - BCIN#: 112782 337 SUNNYSIDE AVE, SUITE 101, OTTAWA, ON K1S 0R9 FERNANDO MATOS - BCIN#: 22431 613-884-4425		<b>QUALIFICATION INFO SMALL BUILDINGS</b> The undersigned has reviewed and takes responsibility for this design, and has the qualifications and meets the requirements set out in the Ontario Building Code to be a designer.				224 Preston st.      Ottawa, Ontario		PROJECT NO. ---	
	<b>SHADOW STUDY</b>			SCALE: 1:1000	DATE: 2023-01-16	DRAWING NO. <b>10</b>				
	Test Date & Time: June 21 -5pm			DRAWN BY: LT						

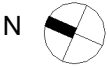

■ PROPOSED DEVELOPMENT  
■ NEW NET SHADOW



	OTTAWA CARLETON CONSTRUCTION GROUP LTD. - BCIN#: 112782 337 SUNNYSIDE AVE, SUITE 101, OTTAWA, ON K1S 0R9 FERNANDO MATOS - BCIN#: 22431 613-884-4425		<b>QUALIFICATION INFO SMALL BUILDINGS</b> The undersigned has reviewed and takes responsibility for this design, and has the qualifications and meets the requirements set out in the Ontario Building Code to be a designer.				224 Preston st. Ottawa, Ontario		PROJECT NO. ---	
					SHADOW STUDY		SCALE: 1:1000	DATE: 2023-01-16	DRAWING NO.	
					Test Date & Time: June 21 -6pm		DRAWN BY: LT			<b>11</b>

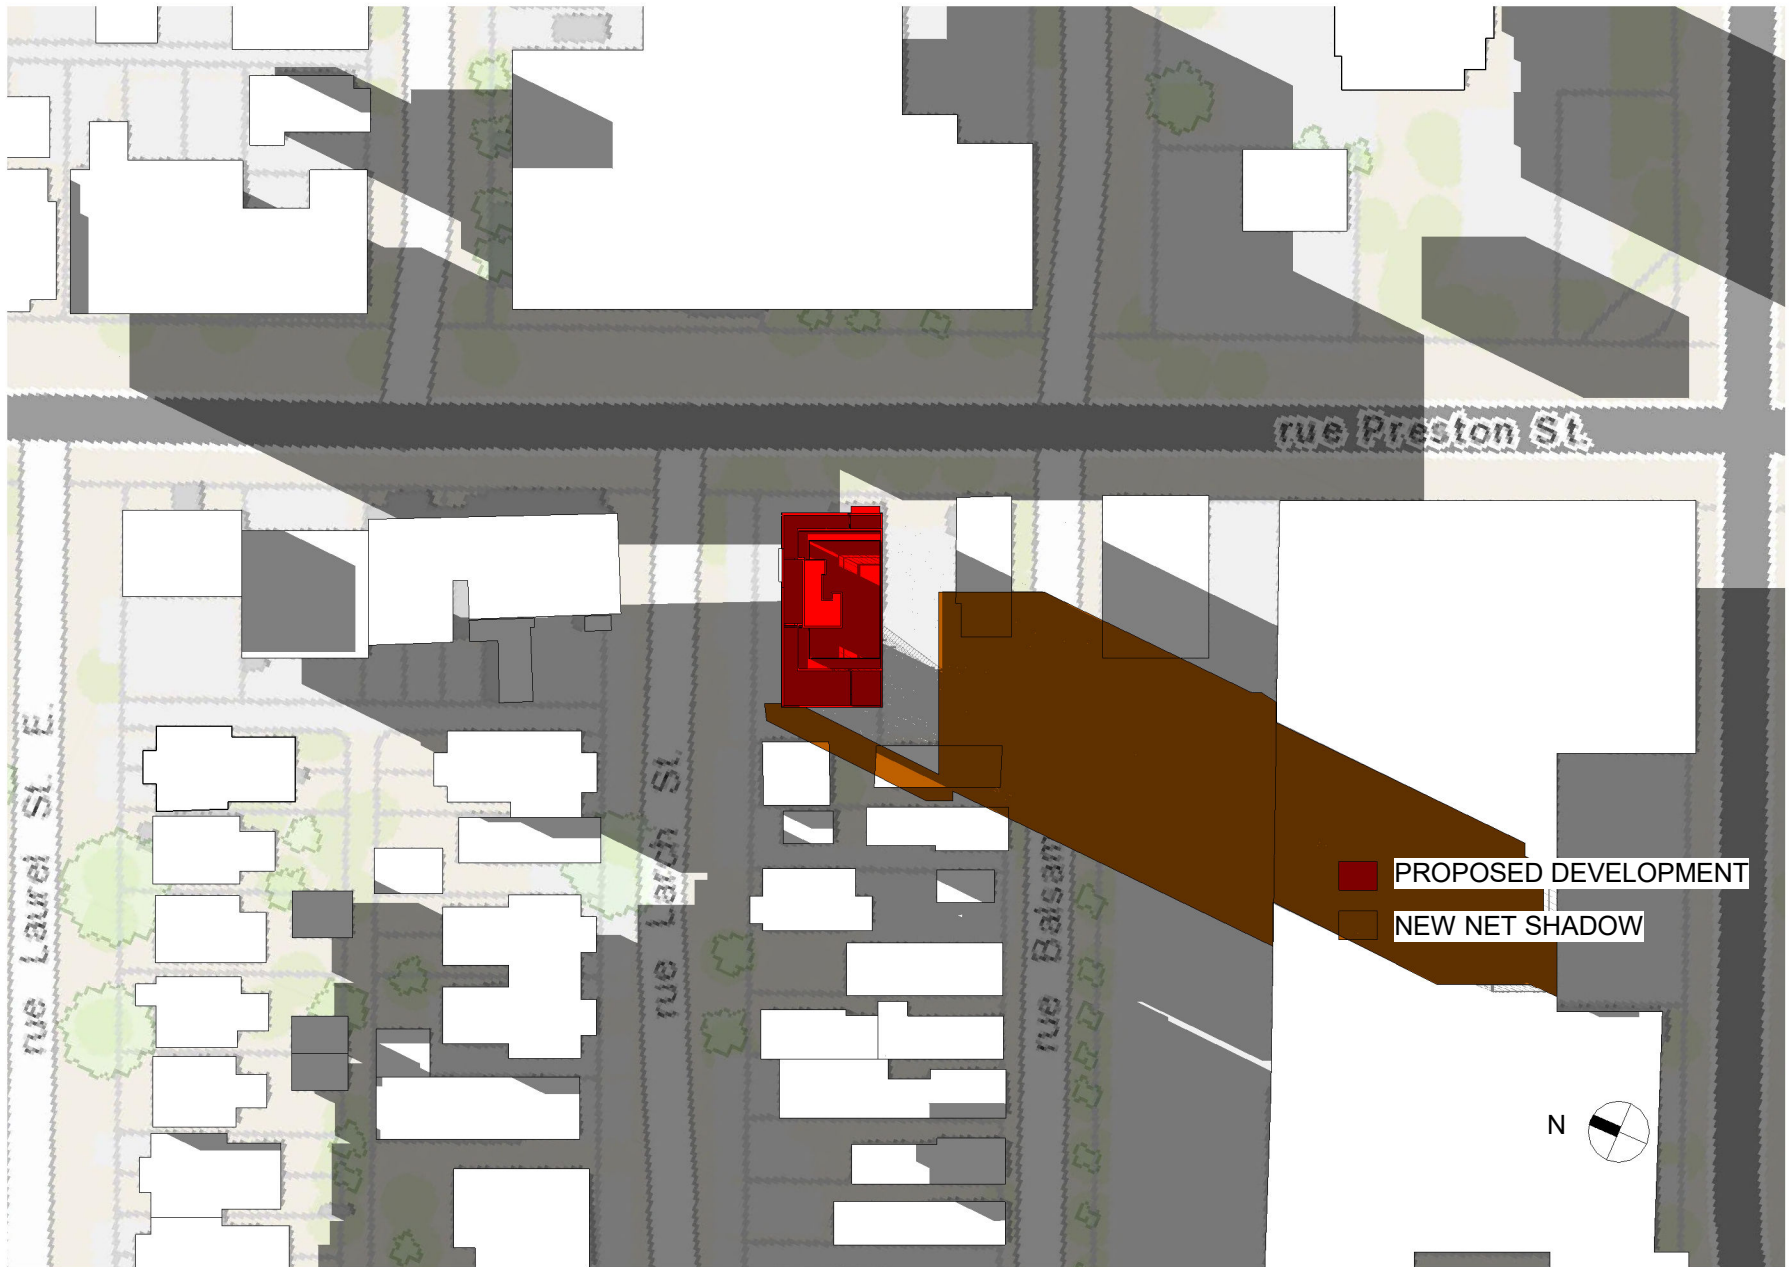

PROPOSED DEVELOPMENT  
 NEW NET SHADOW




OTTAWA CARLETON CONSTRUCTION  
 GROUP LTD. - BCIN#: 112782  
 337 SUNNYSIDE AVE, SUITE 101,  
 OTTAWA, ON K1S 0R9  
 FERNANDO MATOS - BCIN#: 22431  
 613-884-4425

**QUALIFICATION INFO SMALL BUILDINGS**  
 The undersigned has reviewed and takes  
 responsibility for this design, and has the  
 qualifications and meets the requirements  
 set out in the Ontario Building Code to be a  
 designer.

*Fernando Matos*

224 Preston st.		Ottawa, Ontario		PROJECT NO. ---
SHADOW STUDY	SCALE: 1:1000	DATE: 2023-01-16	DRAWING NO. <b>12</b>	
Test Date & Time: June 21 -7pm	DRAWN BY: LT			

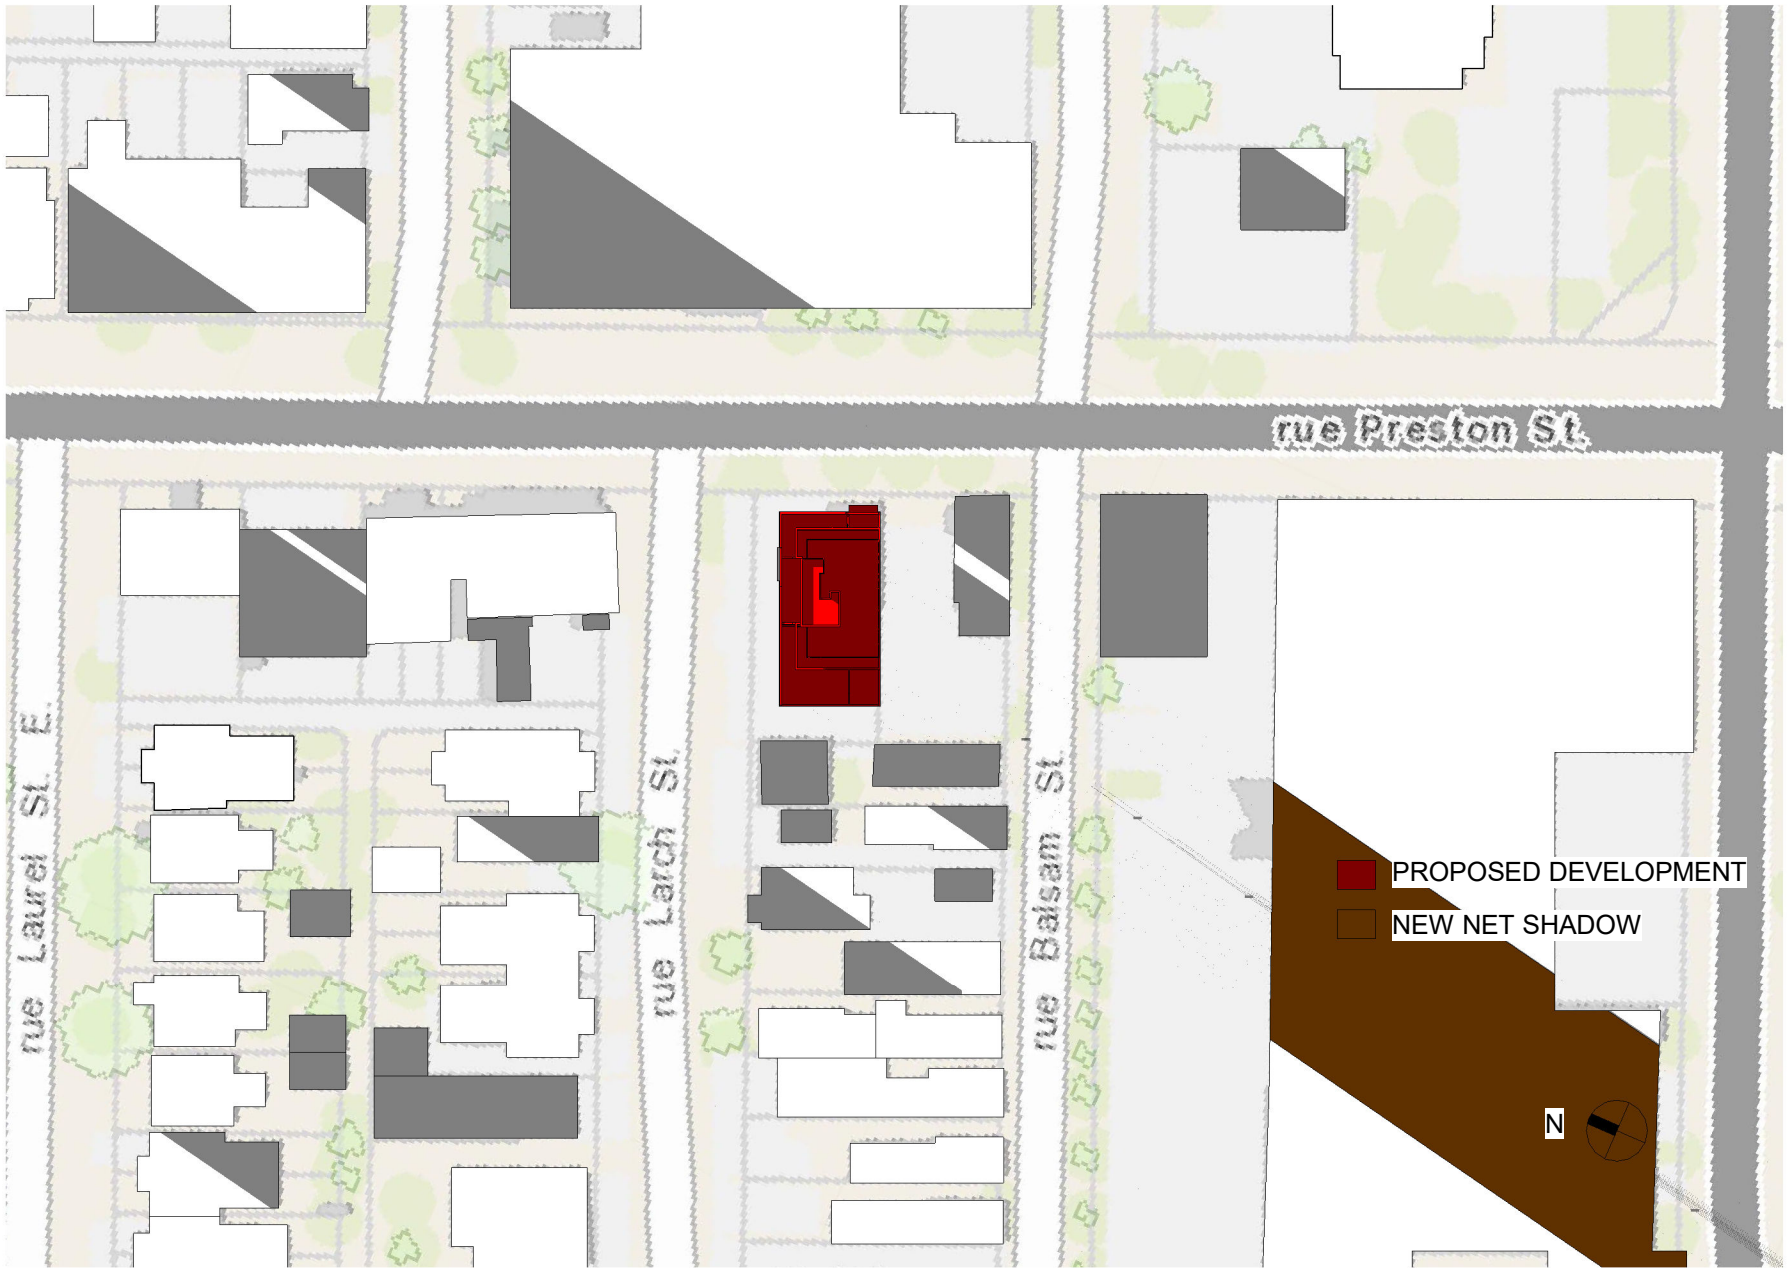


OTTAWA CARLETON CONSTRUCTION GROUP LTD. - BCIN#: 112782  
 337 SUNNYSIDE AVE, SUITE 101,  
 OTTAWA, ON K1S 0R9  
 FERNANDO MATOS - BCIN#: 22431  
 613-884-4425

QUALIFICATION INFO SMALL BUILDINGS  
 The undersigned has reviewed and takes responsibility for this design, and has the qualifications and meets the requirements set out in the Ontario Building Code to be a designer.

*Fernando Matos*

224 Preston st.		Ottawa, Ontario		PROJECT NO. ---
SHADOW STUDY		SCALE: 1:1000	DATE: 2023-01-16	DRAWING NO. 13
Test Date & Time: June 21 -8pm		DRAWN BY: LT		

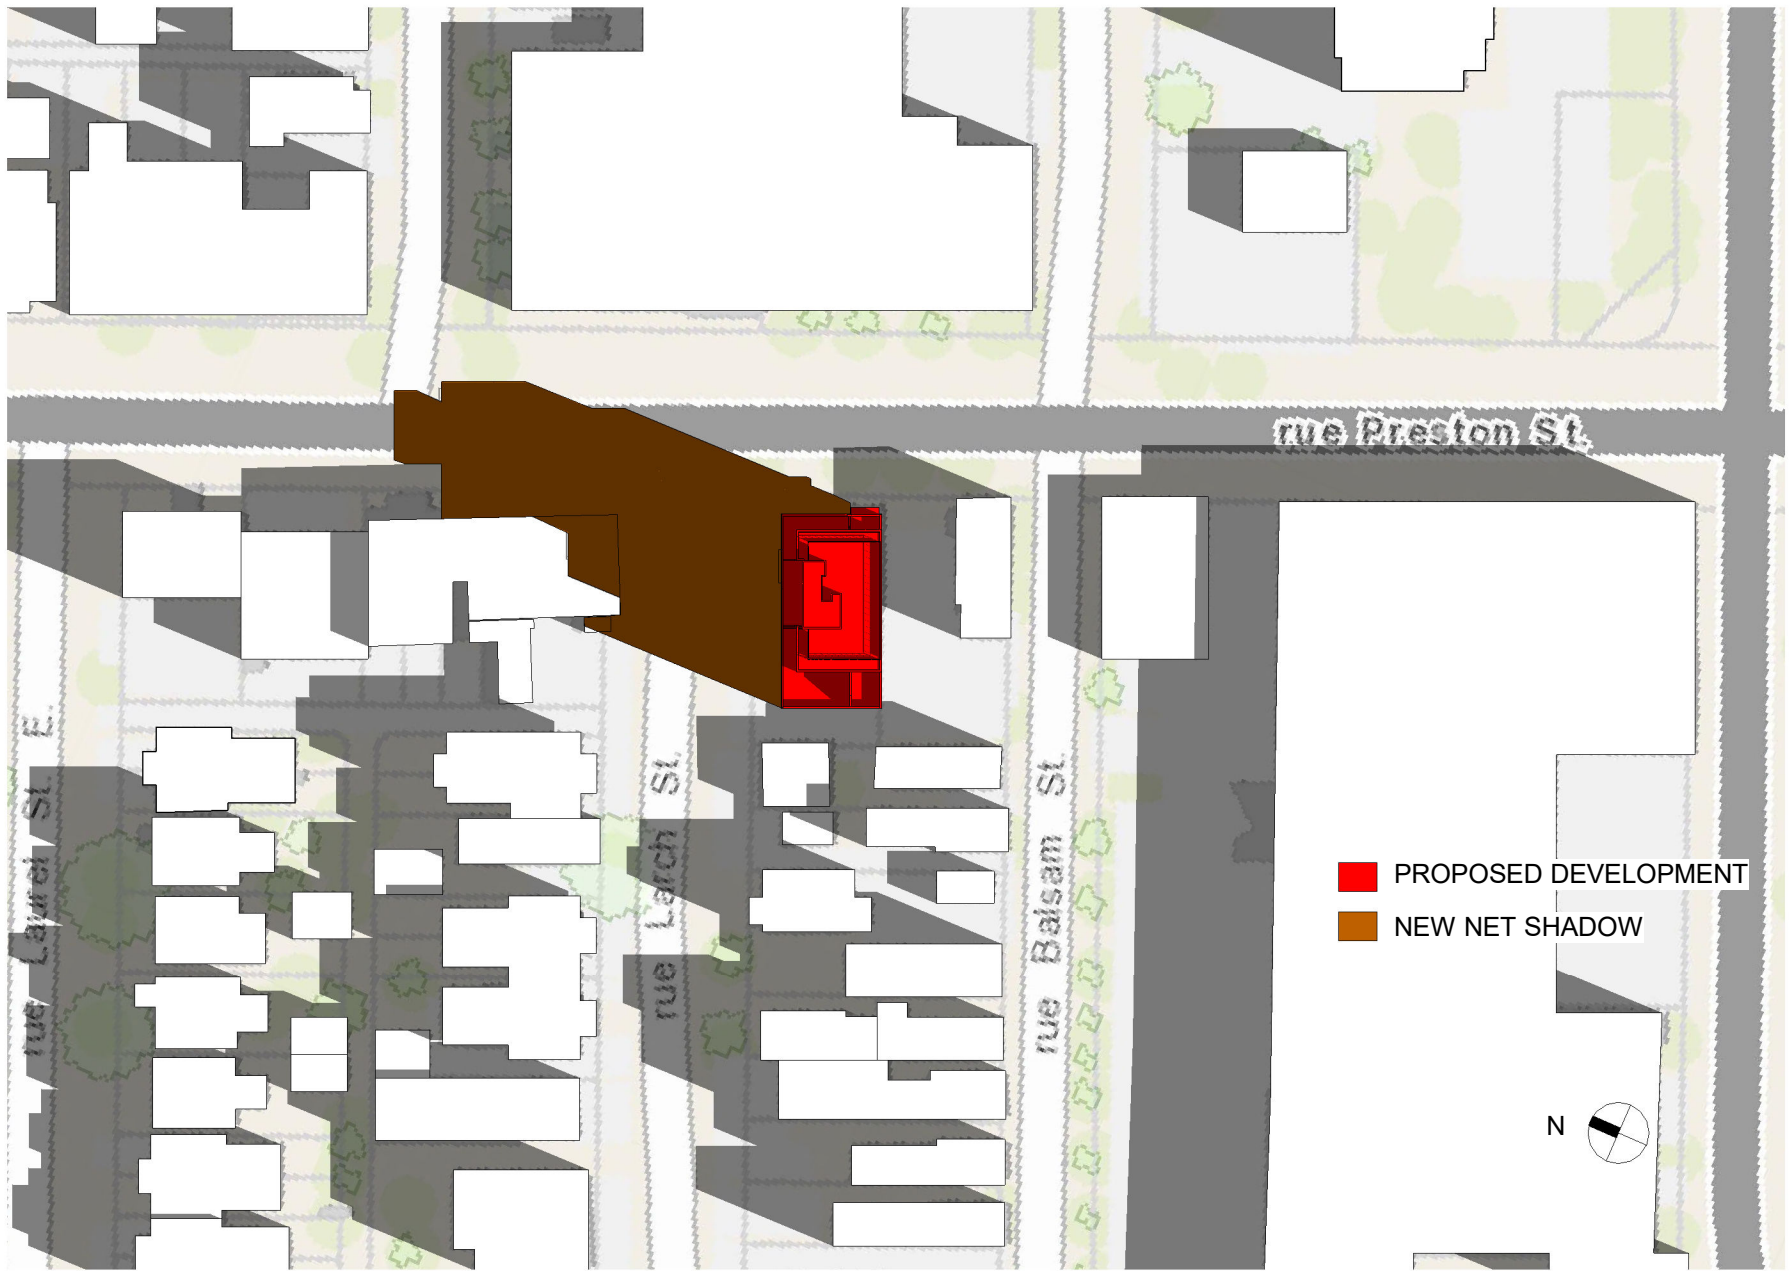

■ PROPOSED DEVELOPMENT  
■ NEW NET SHADOW




OTTAWA CARLETON CONSTRUCTION  
 GROUP LTD. - BCIN#: 112782  
 337 SUNNYSIDE AVE, SUITE 101,  
 OTTAWA, ON K1S 0R9  
 FERNANDO MATOS - BCIN#: 22431  
 613-884-4425


**QUALIFICATION INFO SMALL BUILDINGS**  
 The undersigned has reviewed and takes  
 responsibility for this design, and has the  
 qualifications and meets the requirements  
 set out in the Ontario Building Code to be a  
 designer.

*Fernando Matos*

224 Preston st.		Ottawa, Ontario		PROJECT NO. ---
SHADOW STUDY		SCALE: 1:1000	DATE: 2023-01-16	DRAWING NO. 14
Test Date & Time: Sep 21 -8am		DRAWN BY: LT		

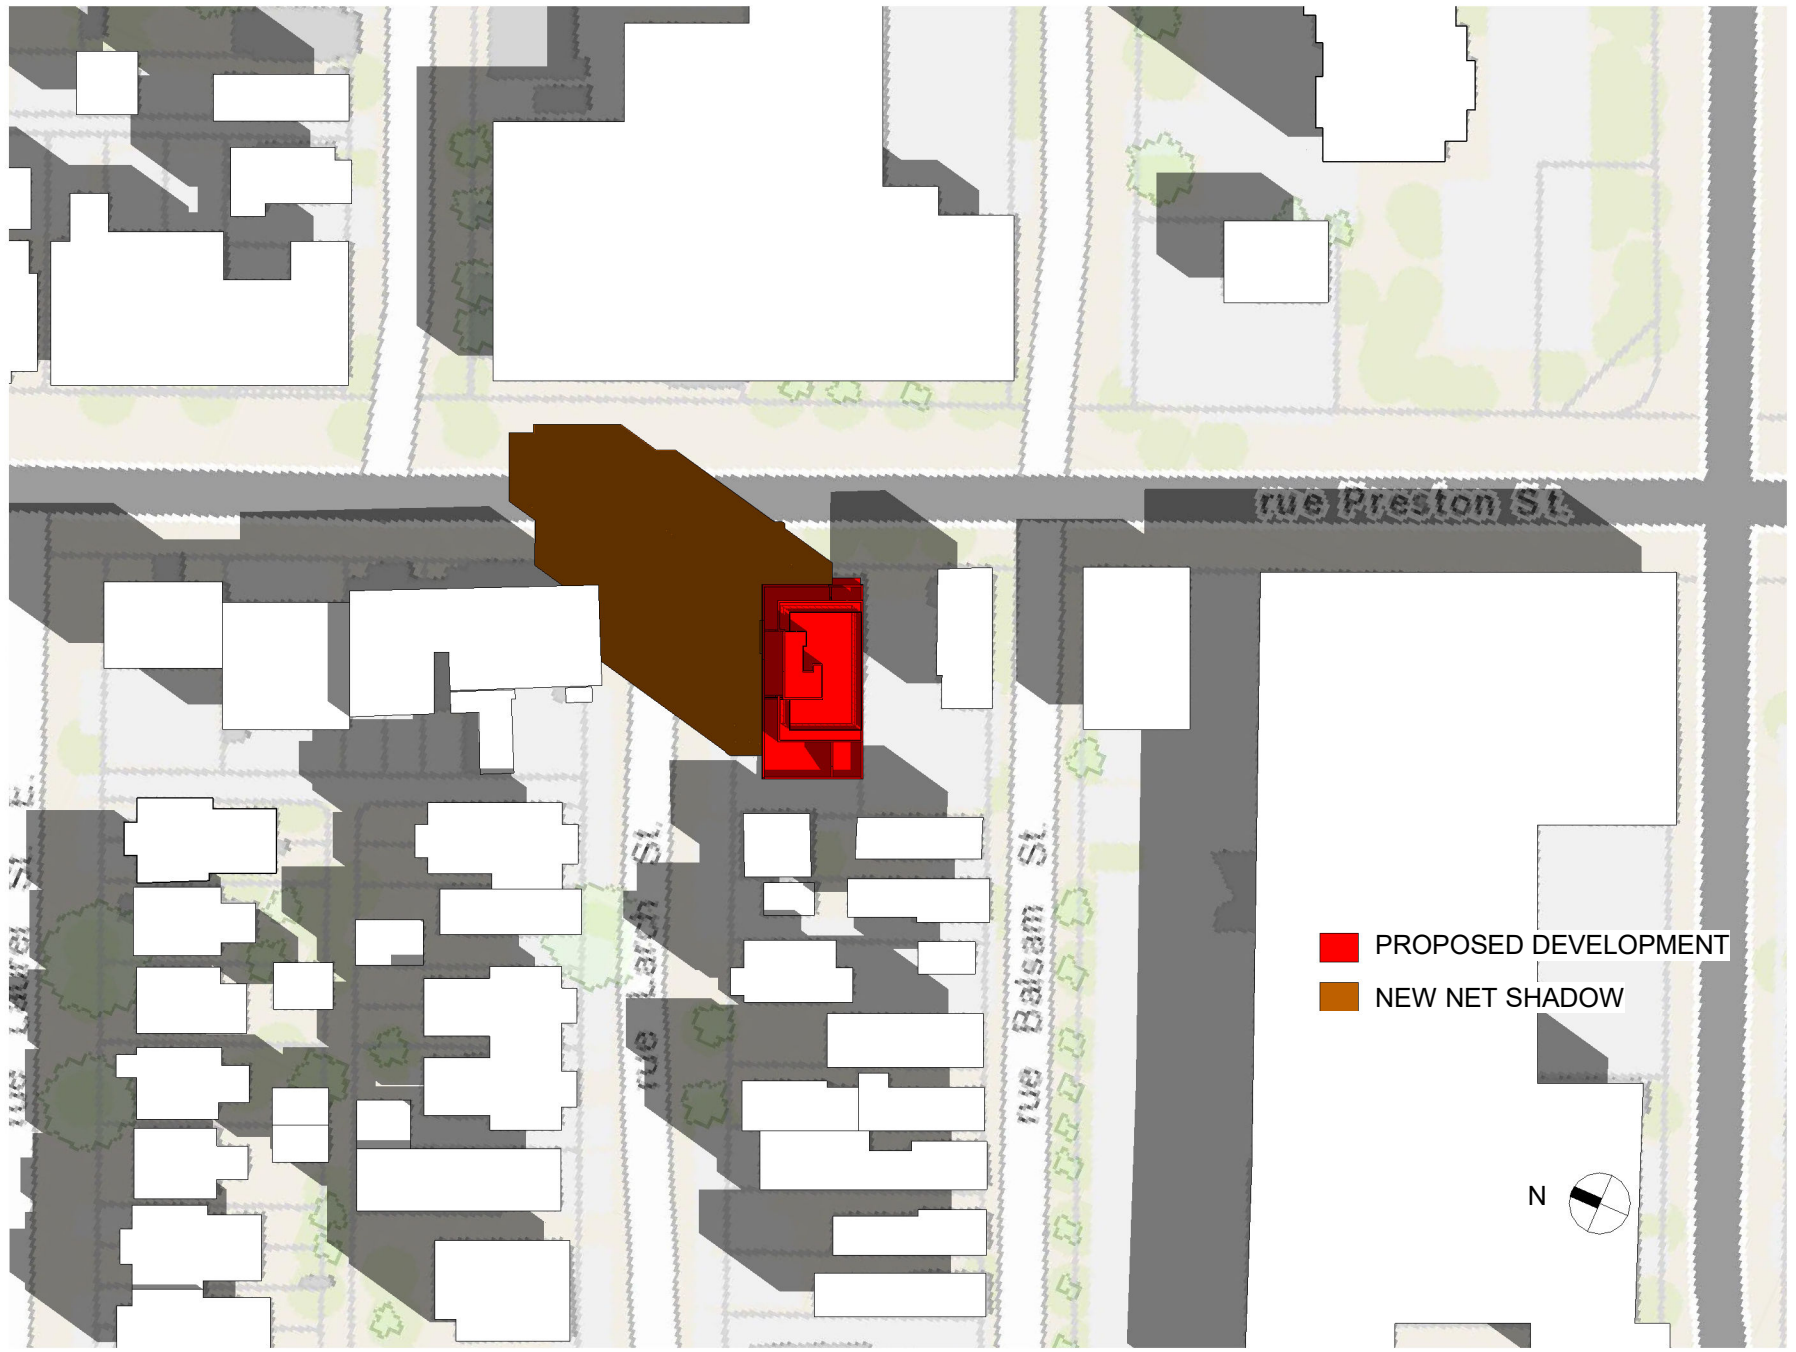

■ PROPOSED DEVELOPMENT  
■ NEW NET SHADOW

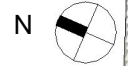


OTTAWA CARLETON CONSTRUCTION  
 GROUP LTD. - BCIN#: 112782  
 337 SUNNYSIDE AVE, SUITE 101,  
 OTTAWA, ON K1S 0R9  
 FERNANDO MATOS - BCIN#: 22431  
 613-884-4425

**QUALIFICATION INFO SMALL BUILDINGS**  
 The undersigned has reviewed and takes  
 responsibility for this design, and has the  
 qualifications and meets the requirements  
 set out in the Ontario Building Code to be a  
 designer.

*Fernando Matos*

224 Preston st.		Ottawa, Ontario		PROJECT NO. ---
SHADOW STUDY	SCALE: 1:1000	DATE: 2023-01-16	DRAWING NO. 14	
Test Date & Time: Sep 21 -9am	DRAWN BY: LT			

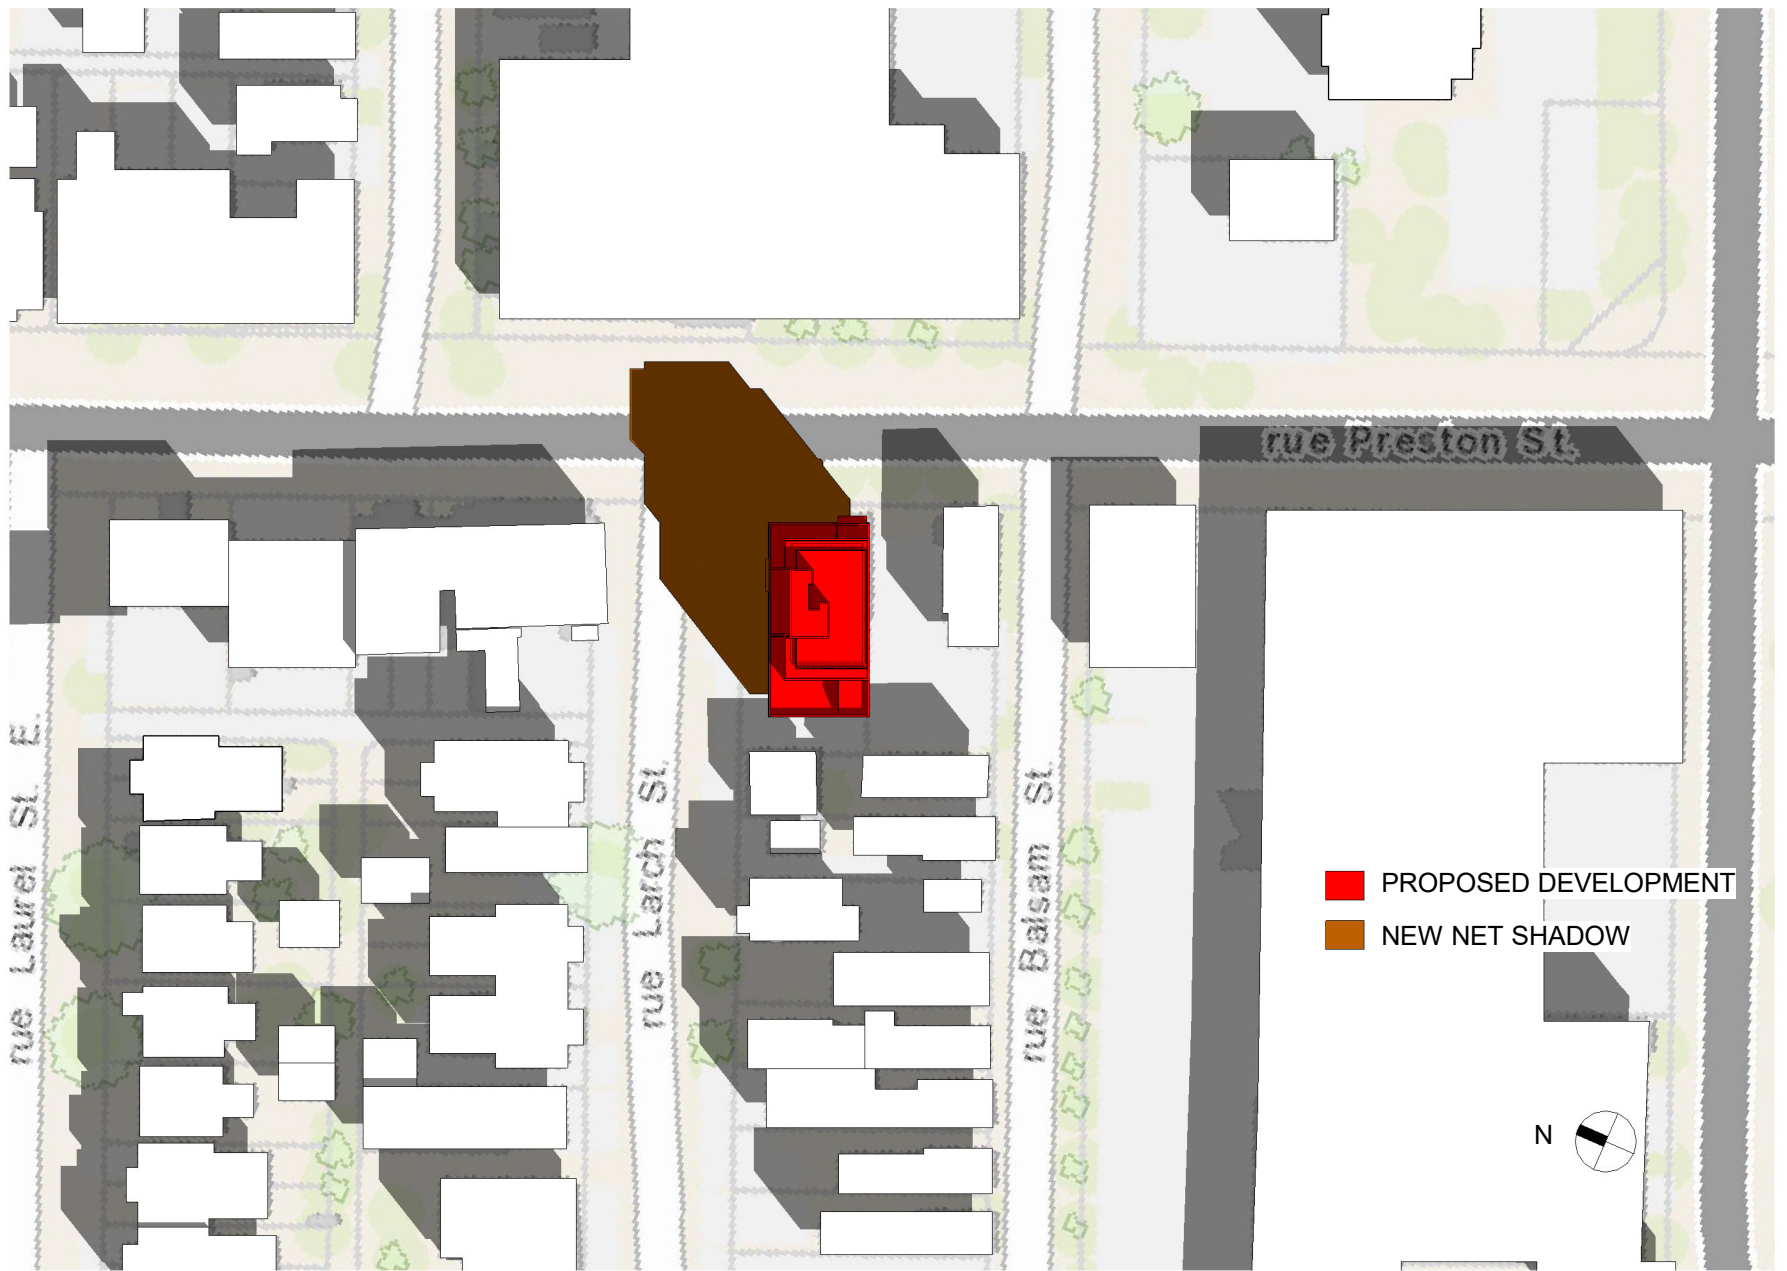

■ PROPOSED DEVELOPMENT  
■ NEW NET SHADOW




OTTAWA CARLETON CONSTRUCTION  
 GROUP LTD. - BCIN#: 112782  
 337 SUNNYSIDE AVE, SUITE 101,  
 OTTAWA, ON K1S 0R9  
 FERNANDO MATOS - BCIN#: 22431  
 613-884-4425

**QUALIFICATION INFO SMALL BUILDINGS**  
 The undersigned has reviewed and takes  
 responsibility for this design, and has the  
 qualifications and meets the requirements  
 set out in the Ontario Building Code to be a  
 designer.

*Fernando Matos*

224 Preston st.		Ottawa, Ontario		PROJECT NO. ---
SHADOW STUDY	SCALE: 1:1000	DATE: 2023-01-16	DRAWING NO. 16	
Test Date & Time: Sep 21 -10am	DRAWN BY: LT			



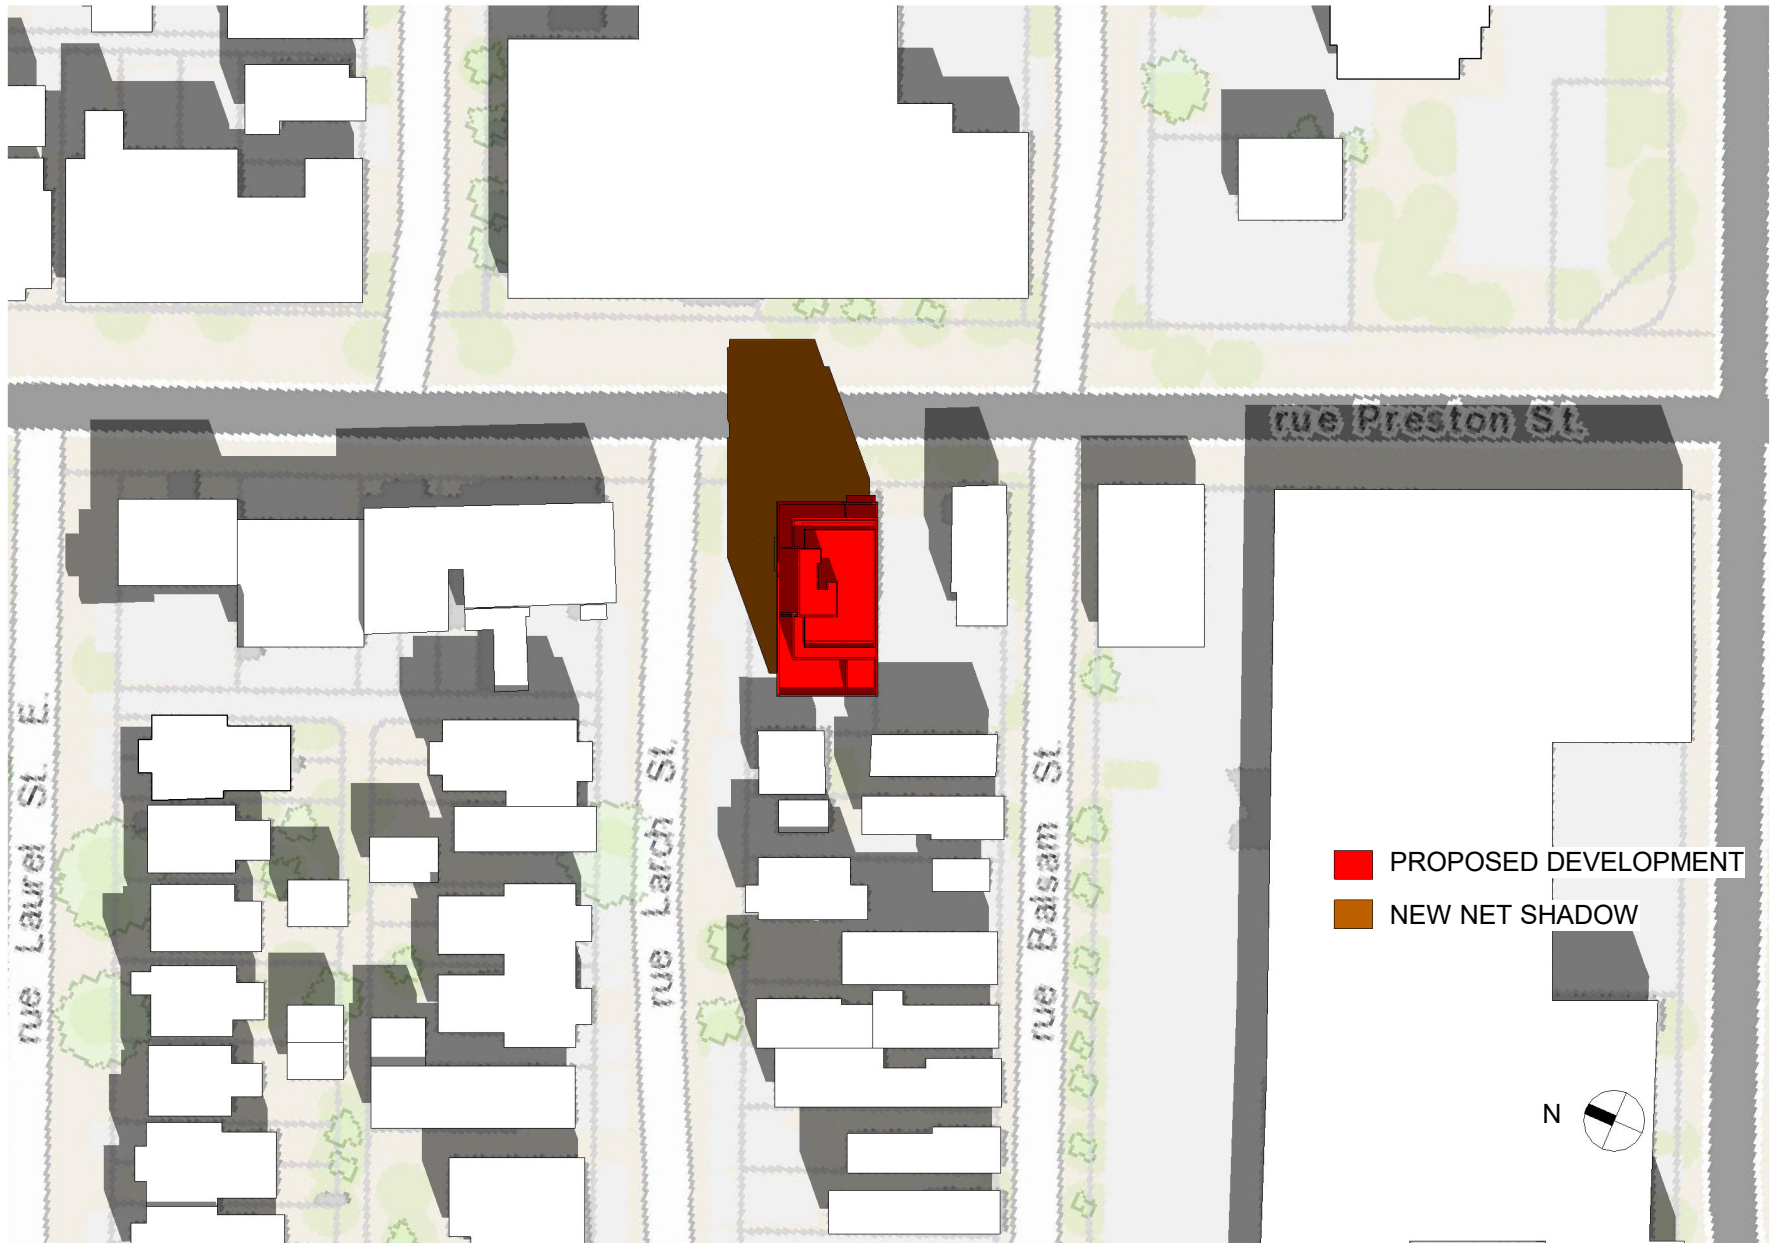

PROPOSED DEVELOPMENT  
 NEW NET SHADOW




OTTAWA CARLETON CONSTRUCTION  
 GROUP LTD. - BCIN#: 112782  
 337 SUNNYSIDE AVE, SUITE 101,  
 OTTAWA, ON K1S 0R9  
 FERNANDO MATOS - BCIN#: 22431  
 613-884-4425

**QUALIFICATION INFO SMALL BUILDINGS**  
 The undersigned has reviewed and takes  
 responsibility for this design, and has the  
 qualifications and meets the requirements  
 set out in the Ontario Building Code to be a  
 designer.

*Fernando Matos*

224 Preston st.		Ottawa, Ontario		PROJECT NO. ---
SHADOW STUDY	SCALE: 1:1000	DATE: 2023-01-16	DRAWING NO. 17	
Test Date & Time: Sep 21 -11am	DRAWN BY: LT			

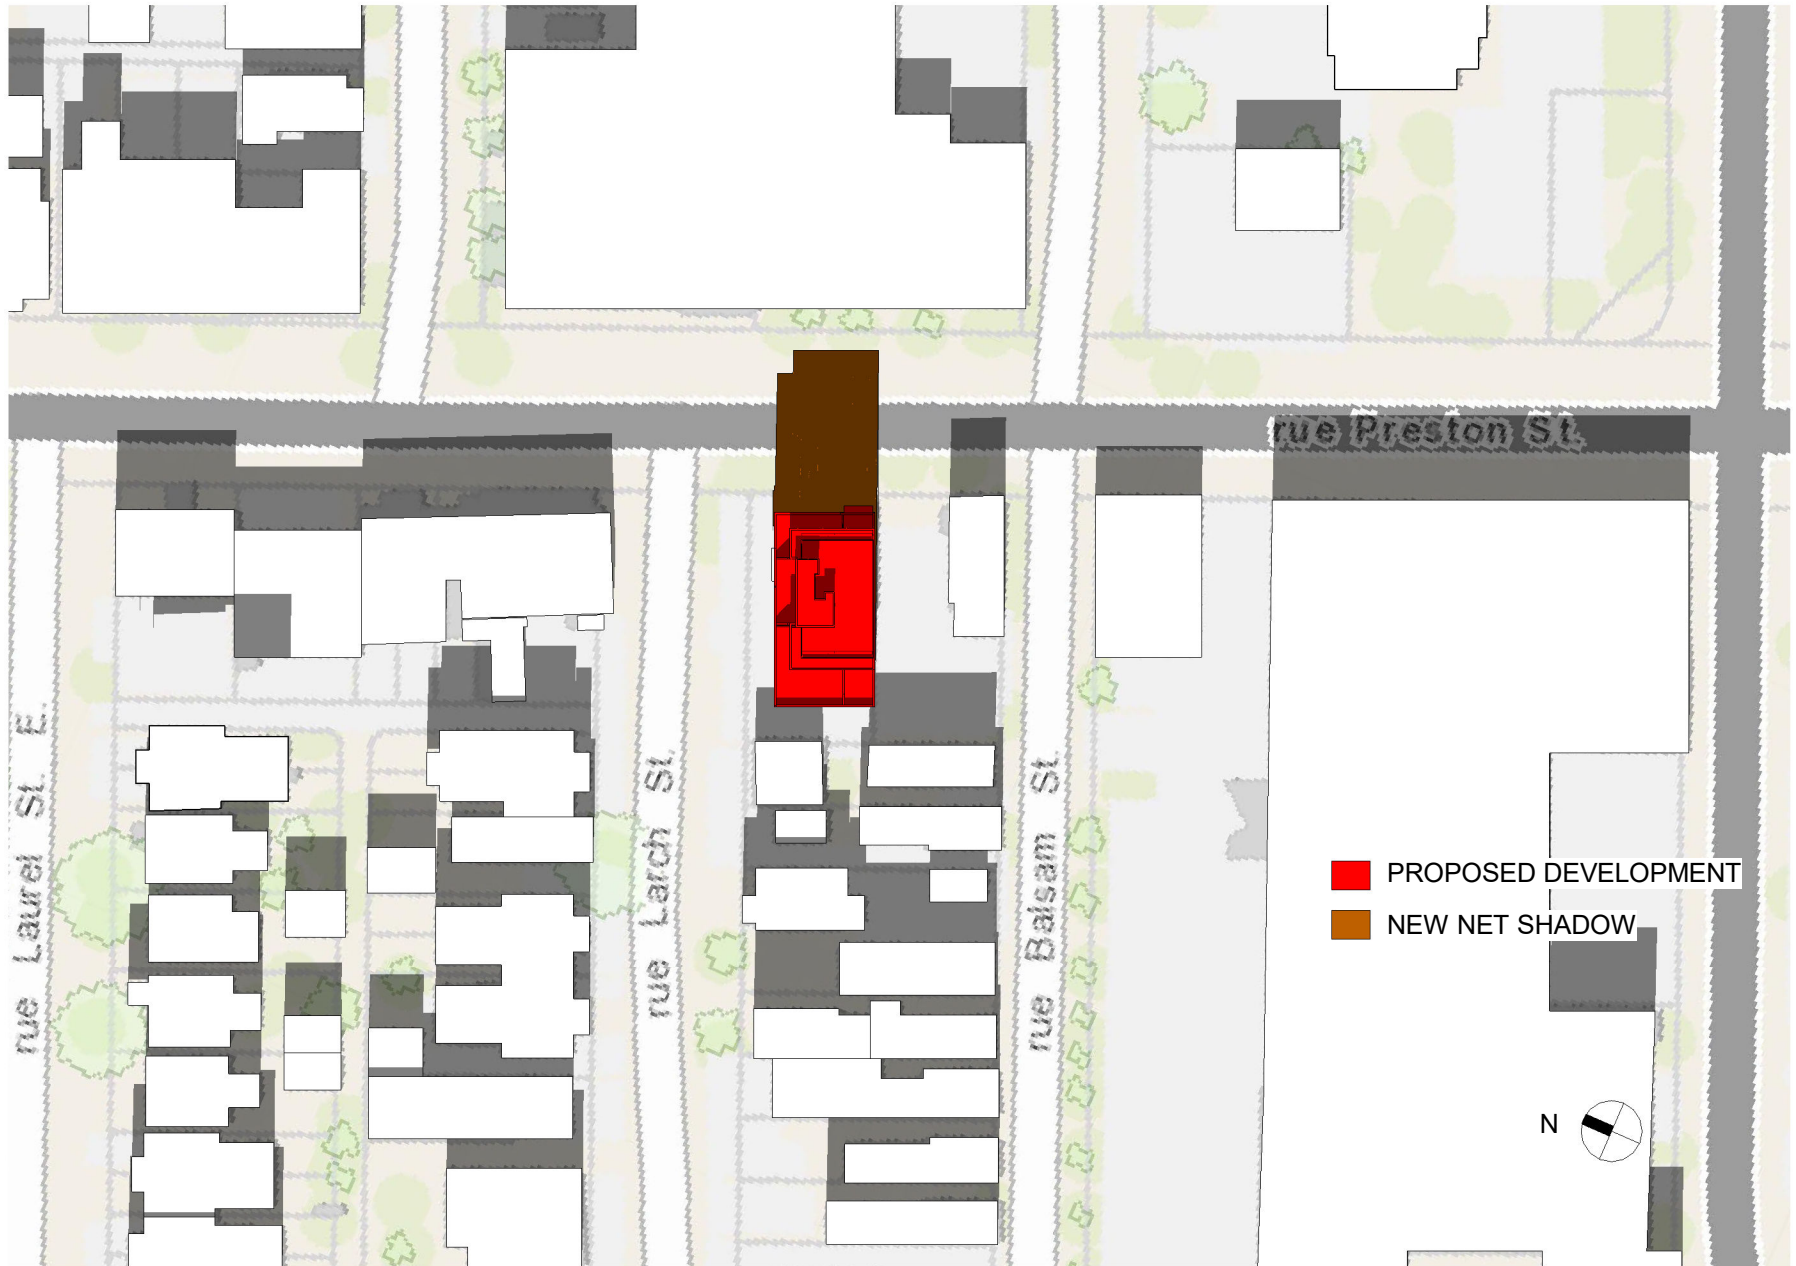

■ PROPOSED DEVELOPMENT  
■ NEW NET SHADOW



OTTAWA CARLETON CONSTRUCTION  
 GROUP LTD. - BCIN#: 112782  
 337 SUNNYSIDE AVE, SUITE 101,  
 OTTAWA, ON K1S 0R9  
 FERNANDO MATOS - BCIN#: 22431  
 613-884-4425

**QUALIFICATION INFO SMALL BUILDINGS**  
 The undersigned has reviewed and takes  
 responsibility for this design, and has the  
 qualifications and meets the requirements  
 set out in the Ontario Building Code to be a  
 designer.

*Fernando Matos*

224 Preston st.		Ottawa, Ontario		PROJECT NO. ---
SHADOW STUDY	SCALE: 1:1000	DATE: 2023-01-16	DRAWING NO. 8	
Test Date & Time: Sep 21 -12pm	DRAWN BY: LT			



- PROPOSED DEVELOPMENT
- NEW NET SHADOW




OTTAWA CARLETON CONSTRUCTION GROUP LTD. - BCIN#: 112782  
 337 SUNNYSIDE AVE, SUITE 101,  
 OTTAWA, ON K1S 0R9  
 FERNANDO MATOS - BCIN#: 22431  
 613-884-4425

QUALIFICATION INFO SMALL BUILDINGS  
 The undersigned has reviewed and takes responsibility for this design, and has the qualifications and meets the requirements set out in the Ontario Building Code to be a designer.

*Fernando Matos*

224 Preston st.		Ottawa, Ontario		PROJECT NO. ---
SHADOW STUDY		SCALE: 1:1000	DATE: 2023-01-16	DRAWING NO. 19
Test Date & Time: Sep 21 -1pm		DRAWN BY: LT		

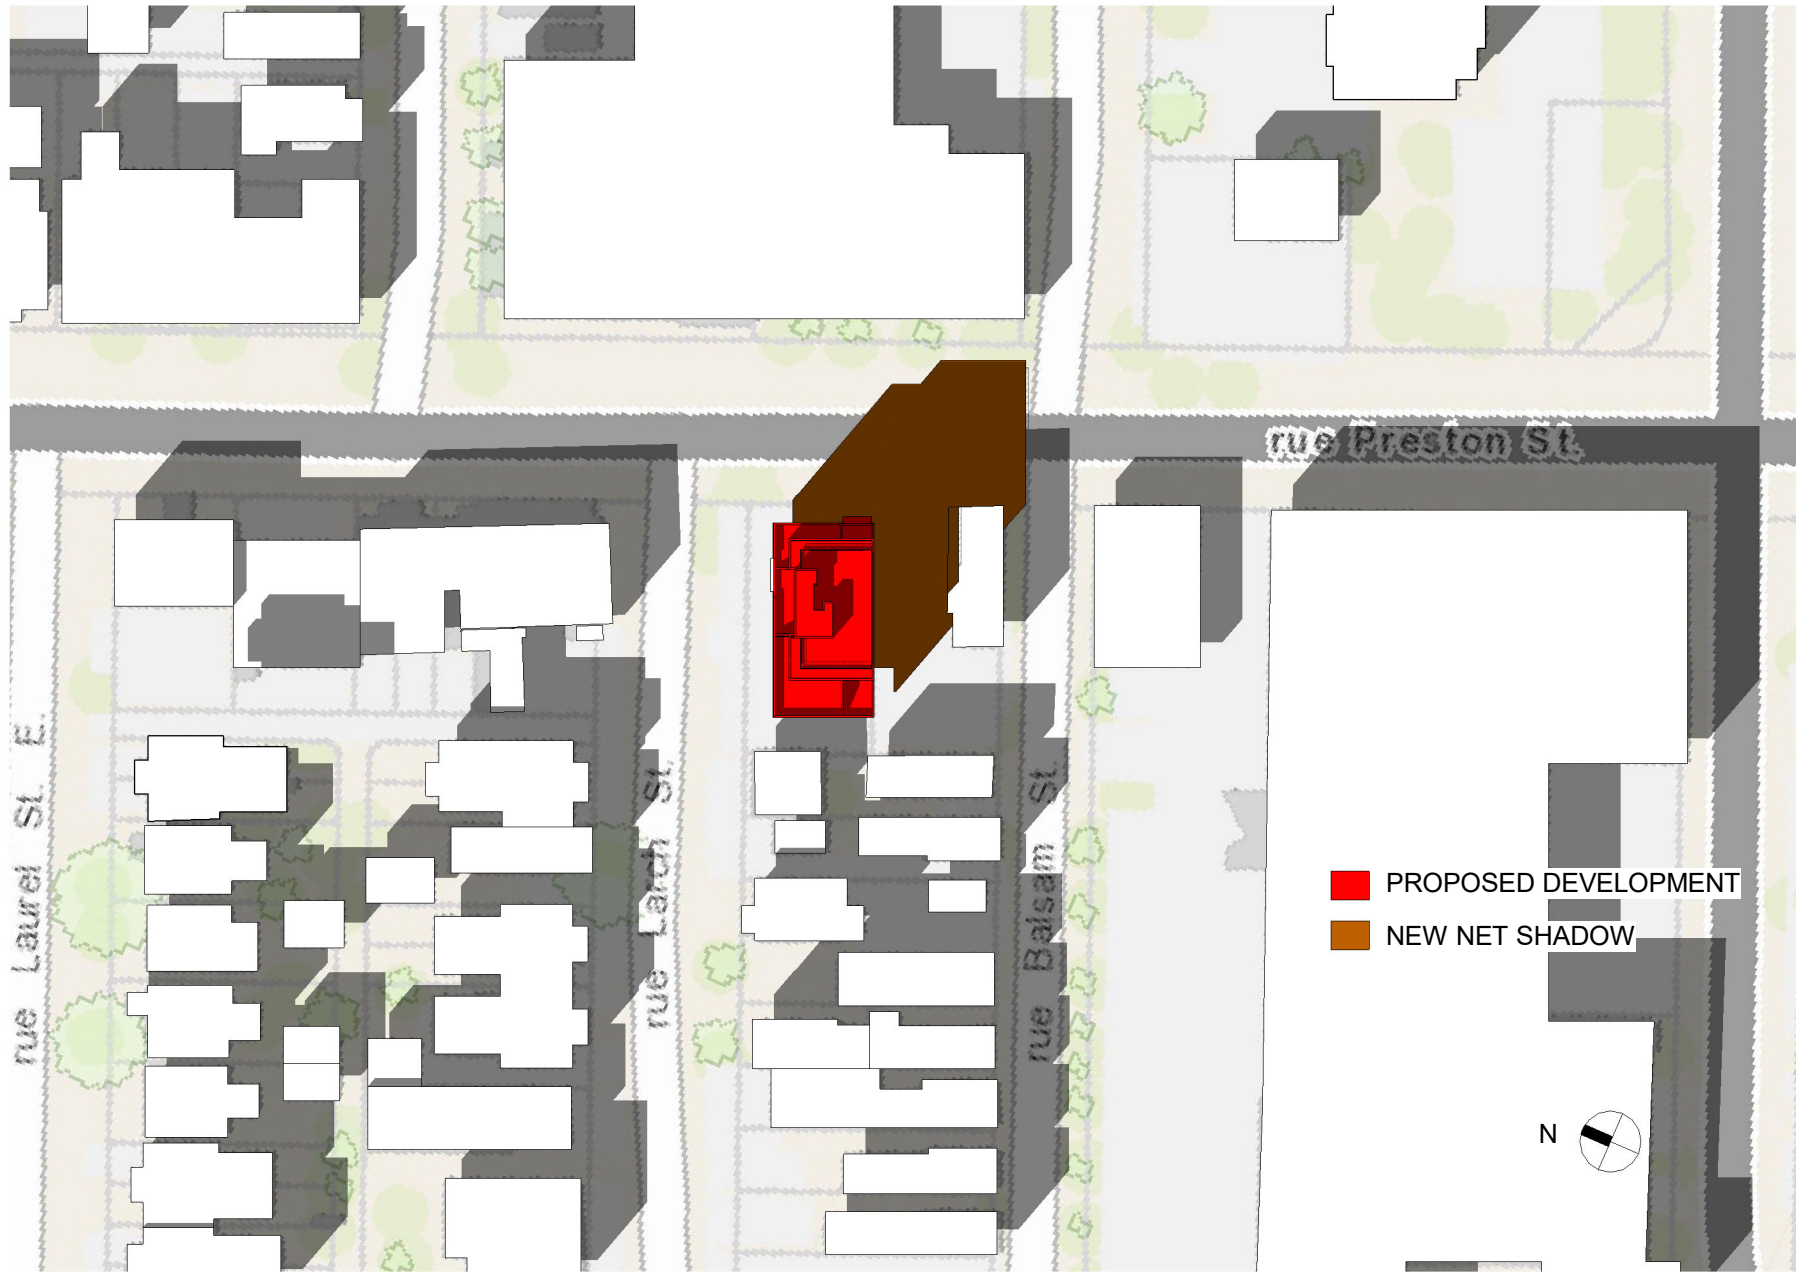

■ PROPOSED DEVELOPMENT  
■ NEW NET SHADOW



OTTAWA CARLETON CONSTRUCTION  
 GROUP LTD. - BCIN#: 112782  
 337 SUNNYSIDE AVE, SUITE 101,  
 OTTAWA, ON K1S 0R9  
 FERNANDO MATOS - BCIN#: 22431  
 613-884-4425

**QUALIFICATION INFO SMALL BUILDINGS**  
 The undersigned has reviewed and takes  
 responsibility for this design, and has the  
 qualifications and meets the requirements  
 set out in the Ontario Building Code to be a  
 designer.

*Fernando Matos*

224 Preston st.		Ottawa, Ontario		PROJECT NO. ---
SHADOW STUDY	SCALE: 1:1000	DATE: 2023-01-16	DRAWING NO. 20	
Test Date & Time: Sep 21 -2pm	DRAWN BY: LT			



■ PROPOSED DEVELOPMENT  
■ NEW NET SHADOW



OTTAWA CARLETON CONSTRUCTION  
 GROUP LTD. - BCIN#: 112782  
 337 SUNNYSIDE AVE, SUITE 101,  
 OTTAWA, ON K1S 0R9  
 FERNANDO MATOS - BCIN#: 22431  
 613-884-4425

**QUALIFICATION INFO SMALL BUILDINGS**  
 The undersigned has reviewed and takes  
 responsibility for this design, and has the  
 qualifications and meets the requirements  
 set out in the Ontario Building Code to be a  
 designer.

*Fernando Matos*

224 Preston st.		Ottawa, Ontario		PROJECT NO. ---
SHADOW STUDY	SCALE: 1:1000	DATE: 2023-01-16	DRAWING NO. 21	
Test Date & Time: Sep 21 -3pm	DRAWN BY: LT			



■ PROPOSED DEVELOPMENT  
■ NEW NET SHADOW



OTTAWA CARLETON CONSTRUCTION  
 GROUP LTD. - BCIN#: 112782  
 337 SUNNYSIDE AVE, SUITE 101,  
 OTTAWA, ON K1S 0R9  
 FERNANDO MATOS - BCIN#: 22431  
 613-884-4425

**QUALIFICATION INFO SMALL BUILDINGS**  
 The undersigned has reviewed and takes  
 responsibility for this design, and has the  
 qualifications and meets the requirements  
 set out in the Ontario Building Code to be a  
 designer.


*Fernando Matos*

224 Preston st.		Ottawa, Ontario		PROJECT NO. ---
SHADOW STUDY		SCALE: 1:1000	DATE: 2023-01-16	DRAWING NO. 22
Test Date & Time: Sep 21 -4pm		DRAWN BY: LT		



■ PROPOSED DEVELOPMENT

■ NEW NET SHADOW

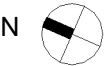

OTTAWA CARLETON CONSTRUCTION GROUP LTD. - BCIN#: 112782  
 337 SUNNYSIDE AVE, SUITE 101,  
 OTTAWA, ON K1S 0R9  
 FERNANDO MATOS - BCIN#: 22431  
 613-884-4425

QUALIFICATION INFO SMALL BUILDINGS  
 The undersigned has reviewed and takes responsibility for this design, and has the qualifications and meets the requirements set out in the Ontario Building Code to be a designer.

*Fernando Matos*

224 Preston st. Ottawa, Ontario

SHADOW STUDY

SCALE: 1:1000


DATE: 2023-01-16

Test Date & Time: Sep 23 -5pm

DRAWN BY: LT

PROJECT NO. ---

DRAWING NO. 23

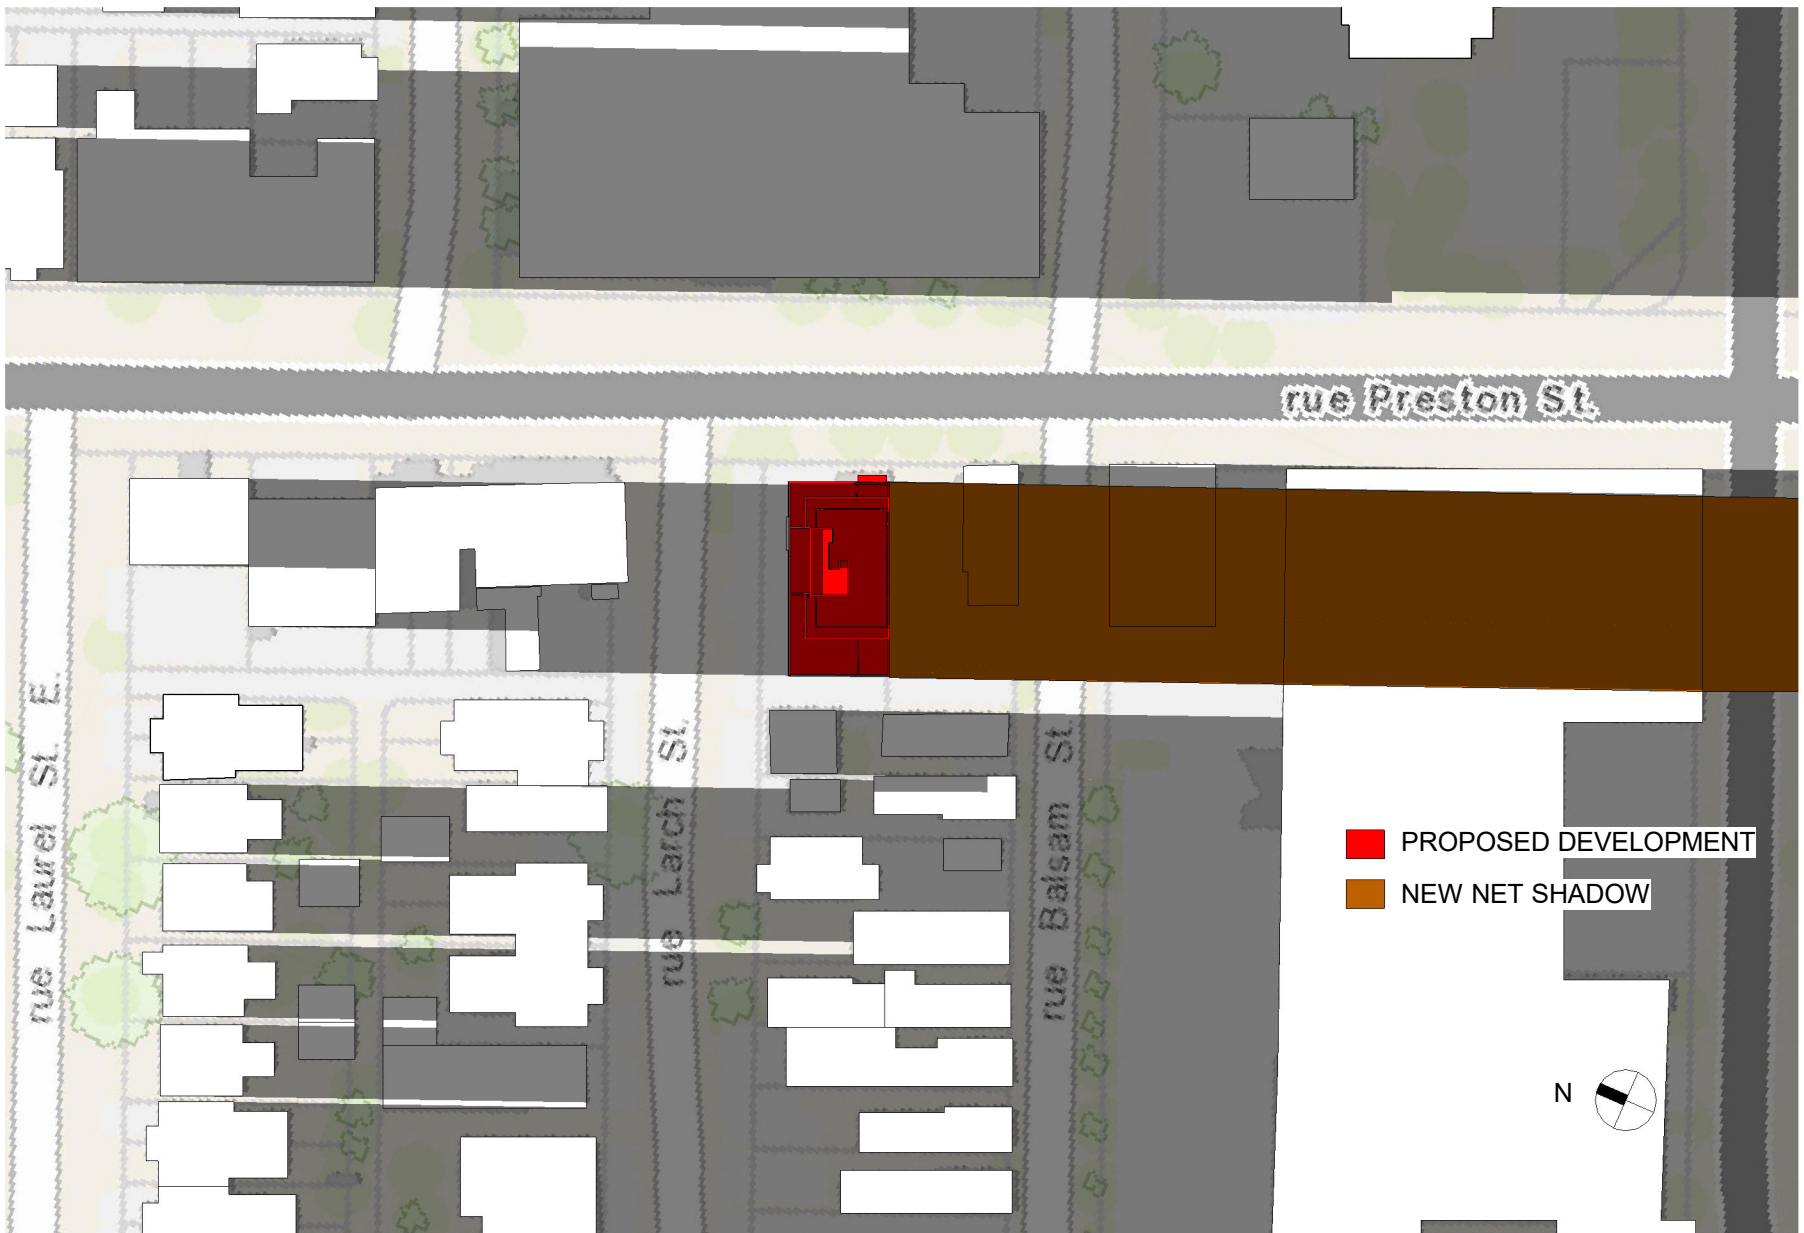

■ PROPOSED DEVELOPMENT  
■ NEW NET SHADOW




OTTAWA CARLETON CONSTRUCTION  
 GROUP LTD. - BCIN#: 112782  
 337 SUNNYSIDE AVE, SUITE 101,  
 OTTAWA, ON K1S 0R9  
 FERNANDO MATOS - BCIN#: 22431  
 613-884-4425

**QUALIFICATION INFO SMALL BUILDINGS**  
 The undersigned has reviewed and takes  
 responsibility for this design, and has the  
 qualifications and meets the requirements  
 set out in the Ontario Building Code to be a  
 designer.

*Fernando Matos*



224 Preston st.		Ottawa, Ontario		PROJECT NO. ---
SHADOW STUDY	SCALE: 1:1000	DATE: 2023-01-16	DRAWING NO. 24	
Test Date & Time: Sep 21 -6pm	DRAWN BY: LT			

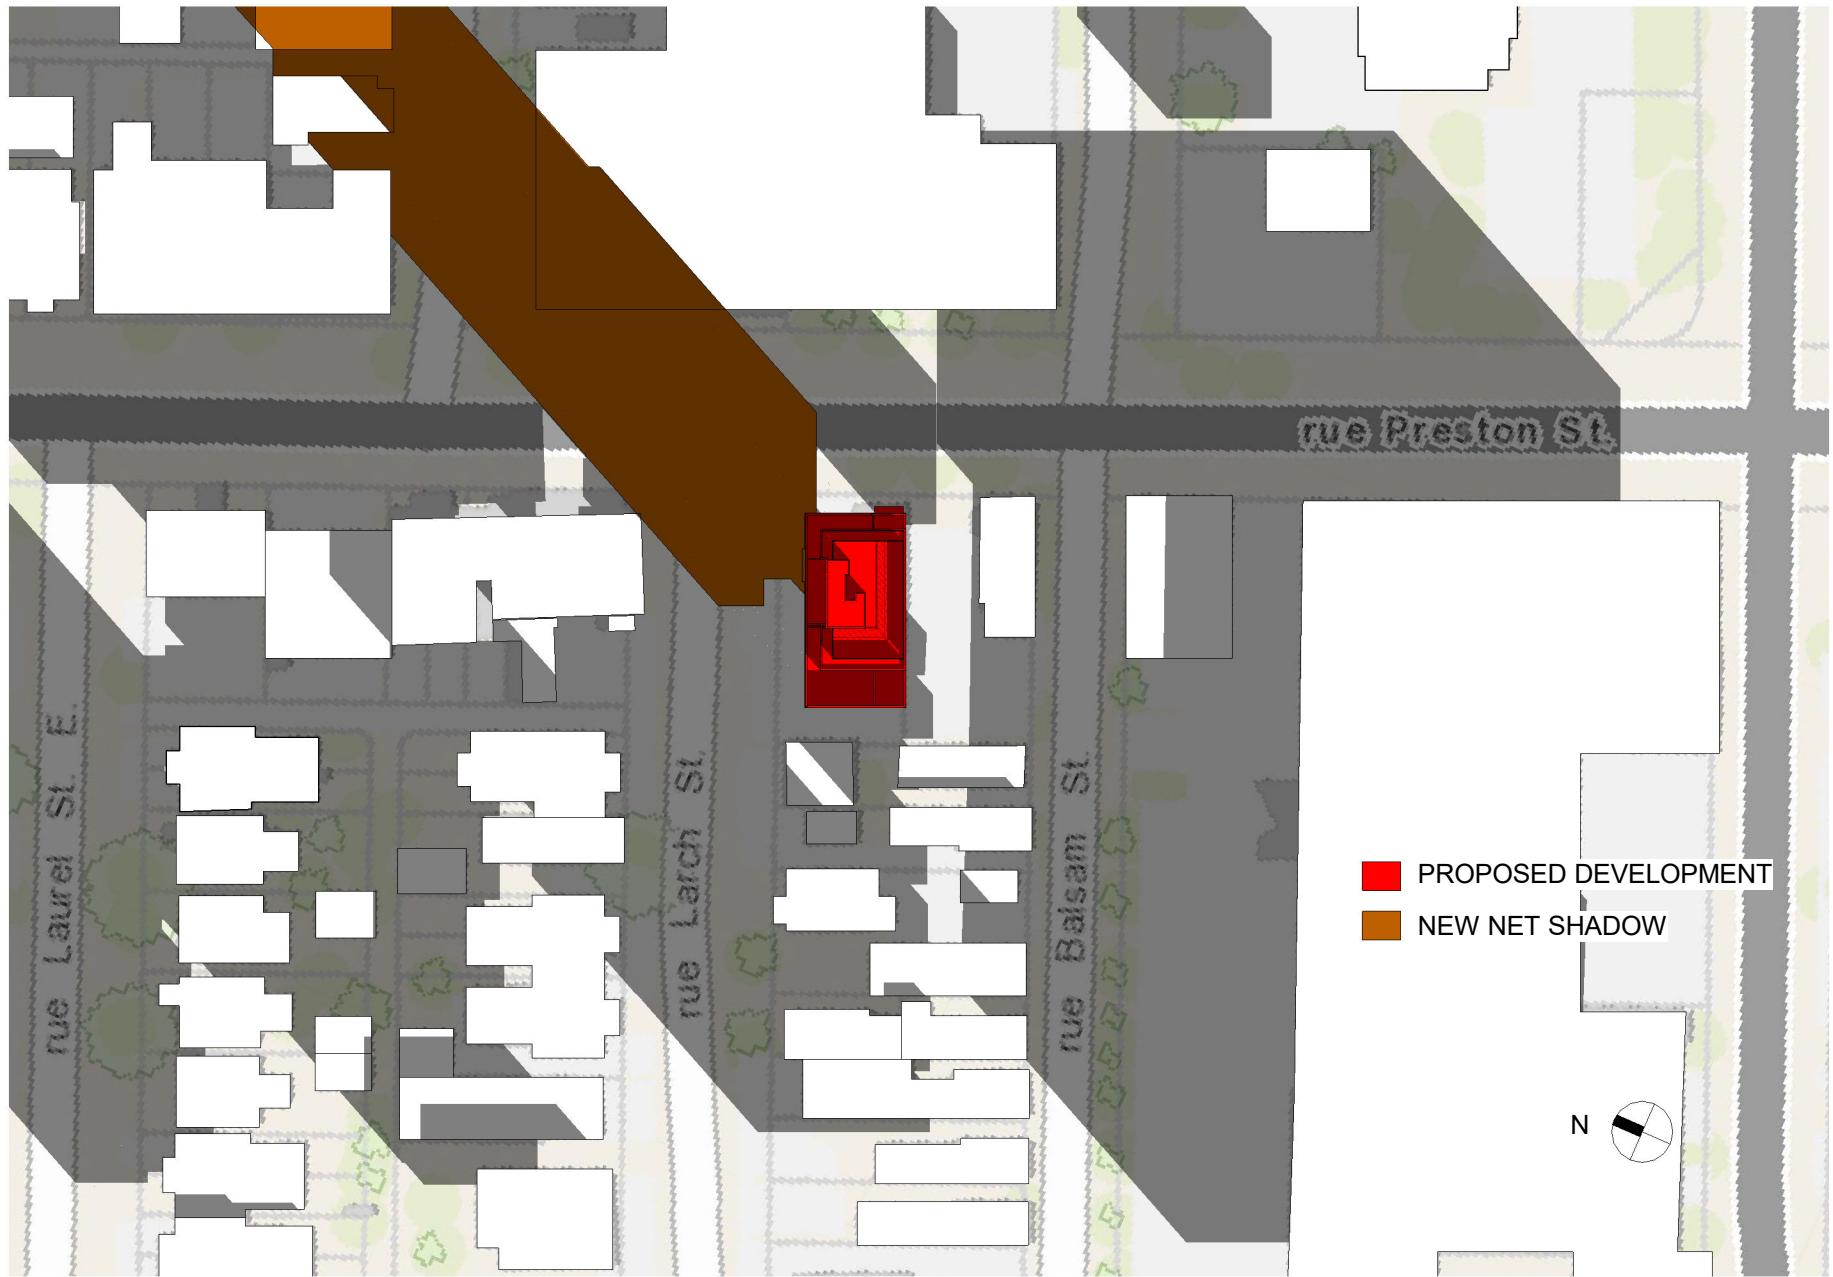




■ PROPOSED DEVELOPMENT  
■ NEW NET SHADOW



	OTTAWA CARLETON CONSTRUCTION GROUP LTD. - BCIN#: 112782 337 SUNNYSIDE AVE, SUITE 101, OTTAWA, ON K1S 0R9 FERNANDO MATOS - BCIN#: 22431 613-884-4425	<b>QUALIFICATION INFO SMALL BUILDINGS</b> The undersigned has reviewed and takes responsibility for this design, and has the qualifications and meets the requirements set out in the Ontario Building Code to be a designer.		<b>224 Preston st.</b> <b>Ottawa, Ontario</b>	PROJECT NO. --- DRAWING NO. <b>25</b>
			SHADOW STUDY	SCALE: 1:1000 DATE: 2023-01-16	
			Test Date & Time: Dec 21 -9am	DRAWN BY: LT	

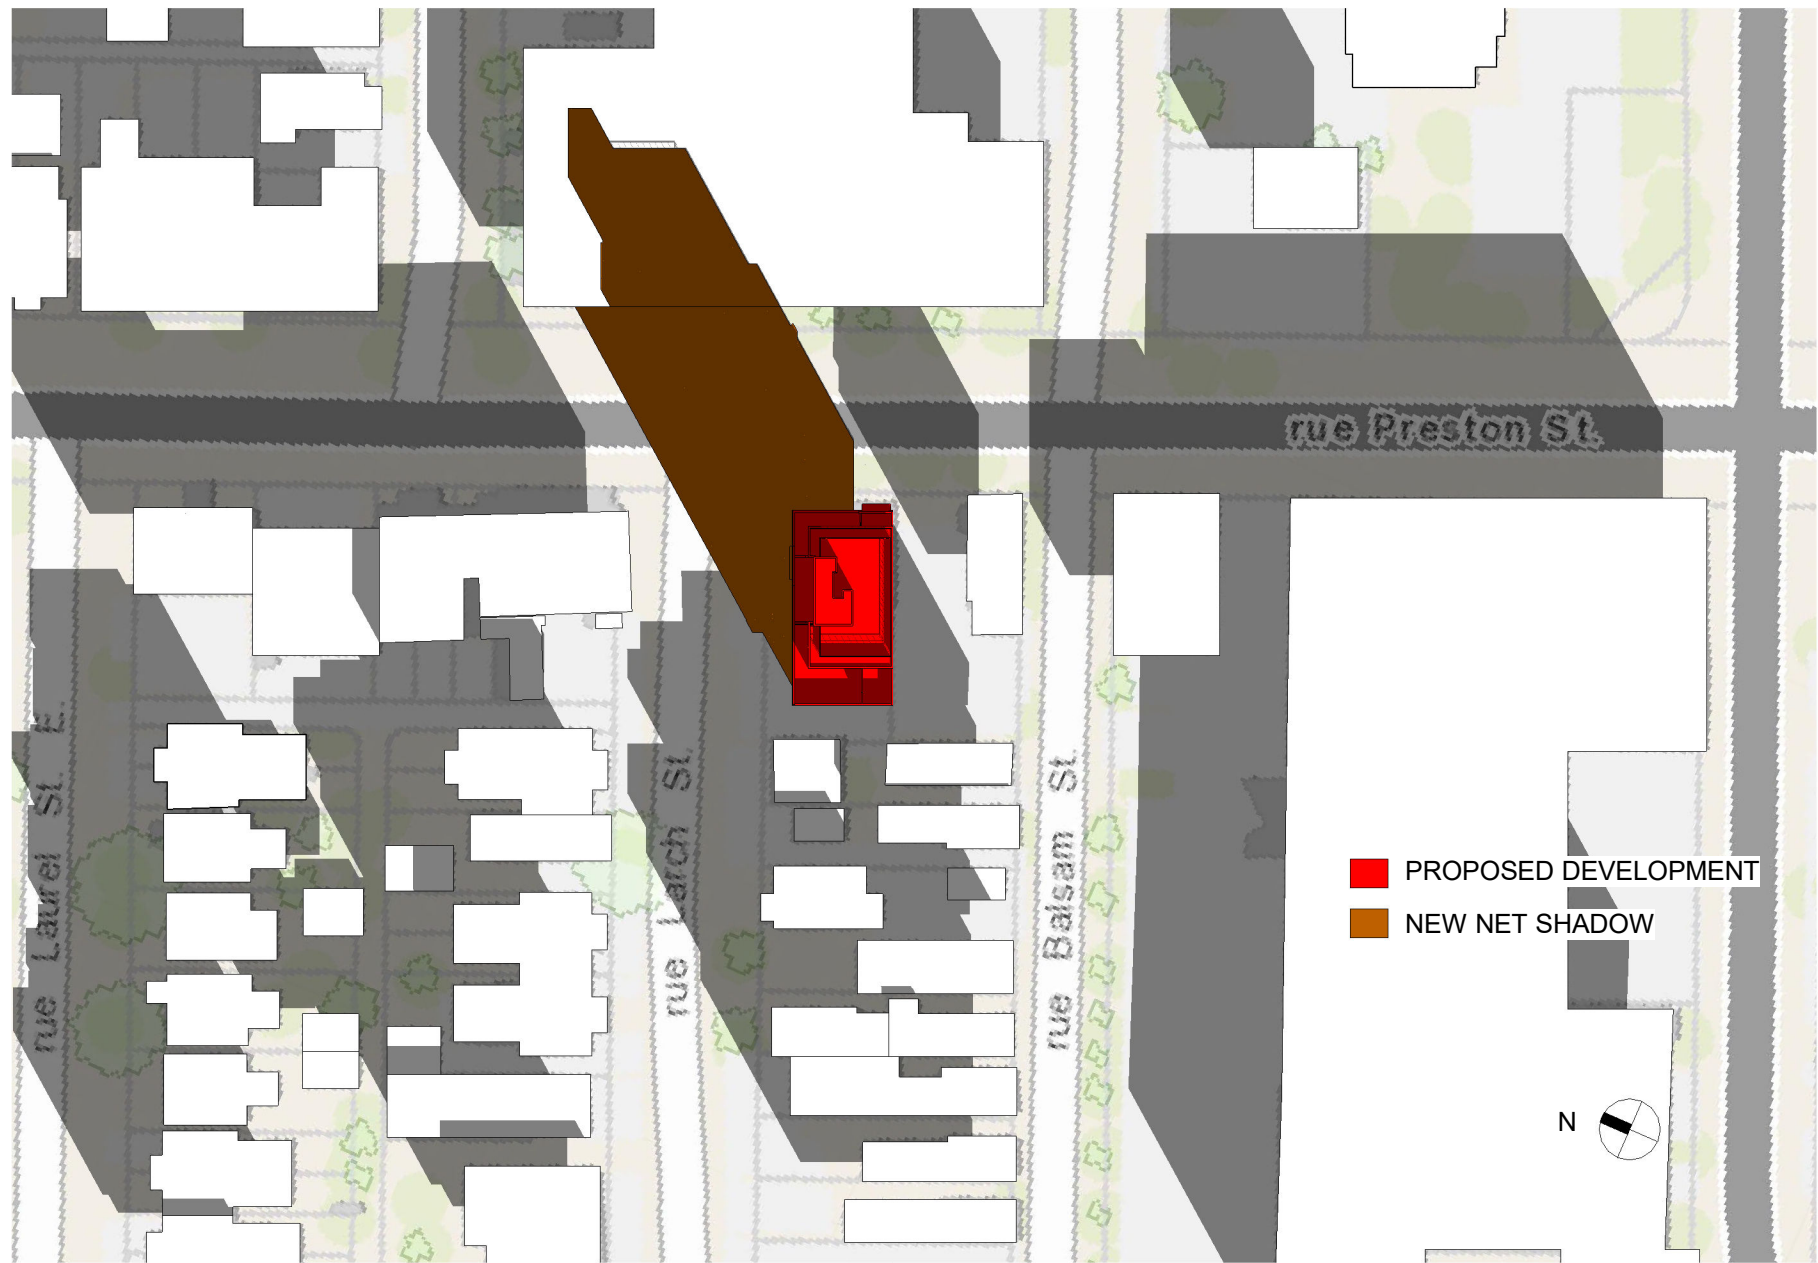


OTTAWA CARLETON CONSTRUCTION GROUP LTD. - BCIN#: 112782  
 337 SUNNYSIDE AVE, SUITE 101,  
 OTTAWA, ON K1S 0R9  
 FERNANDO MATOS - BCIN#: 22431  
 613-884-4425

QUALIFICATION INFO SMALL BUILDINGS  
 The undersigned has reviewed and takes responsibility for this design, and has the qualifications and meets the requirements set out in the Ontario Building Code to be a designer.

*Fernando Matos*

224 Preston st.		Ottawa, Ontario		PROJECT NO. ---
SHADOW STUDY	SCALE: 1:1000	DATE: 2023-01-16	DRAWING NO. 26	
Test Date & Time: Dec 21 -10am	DRAWN BY: LT			

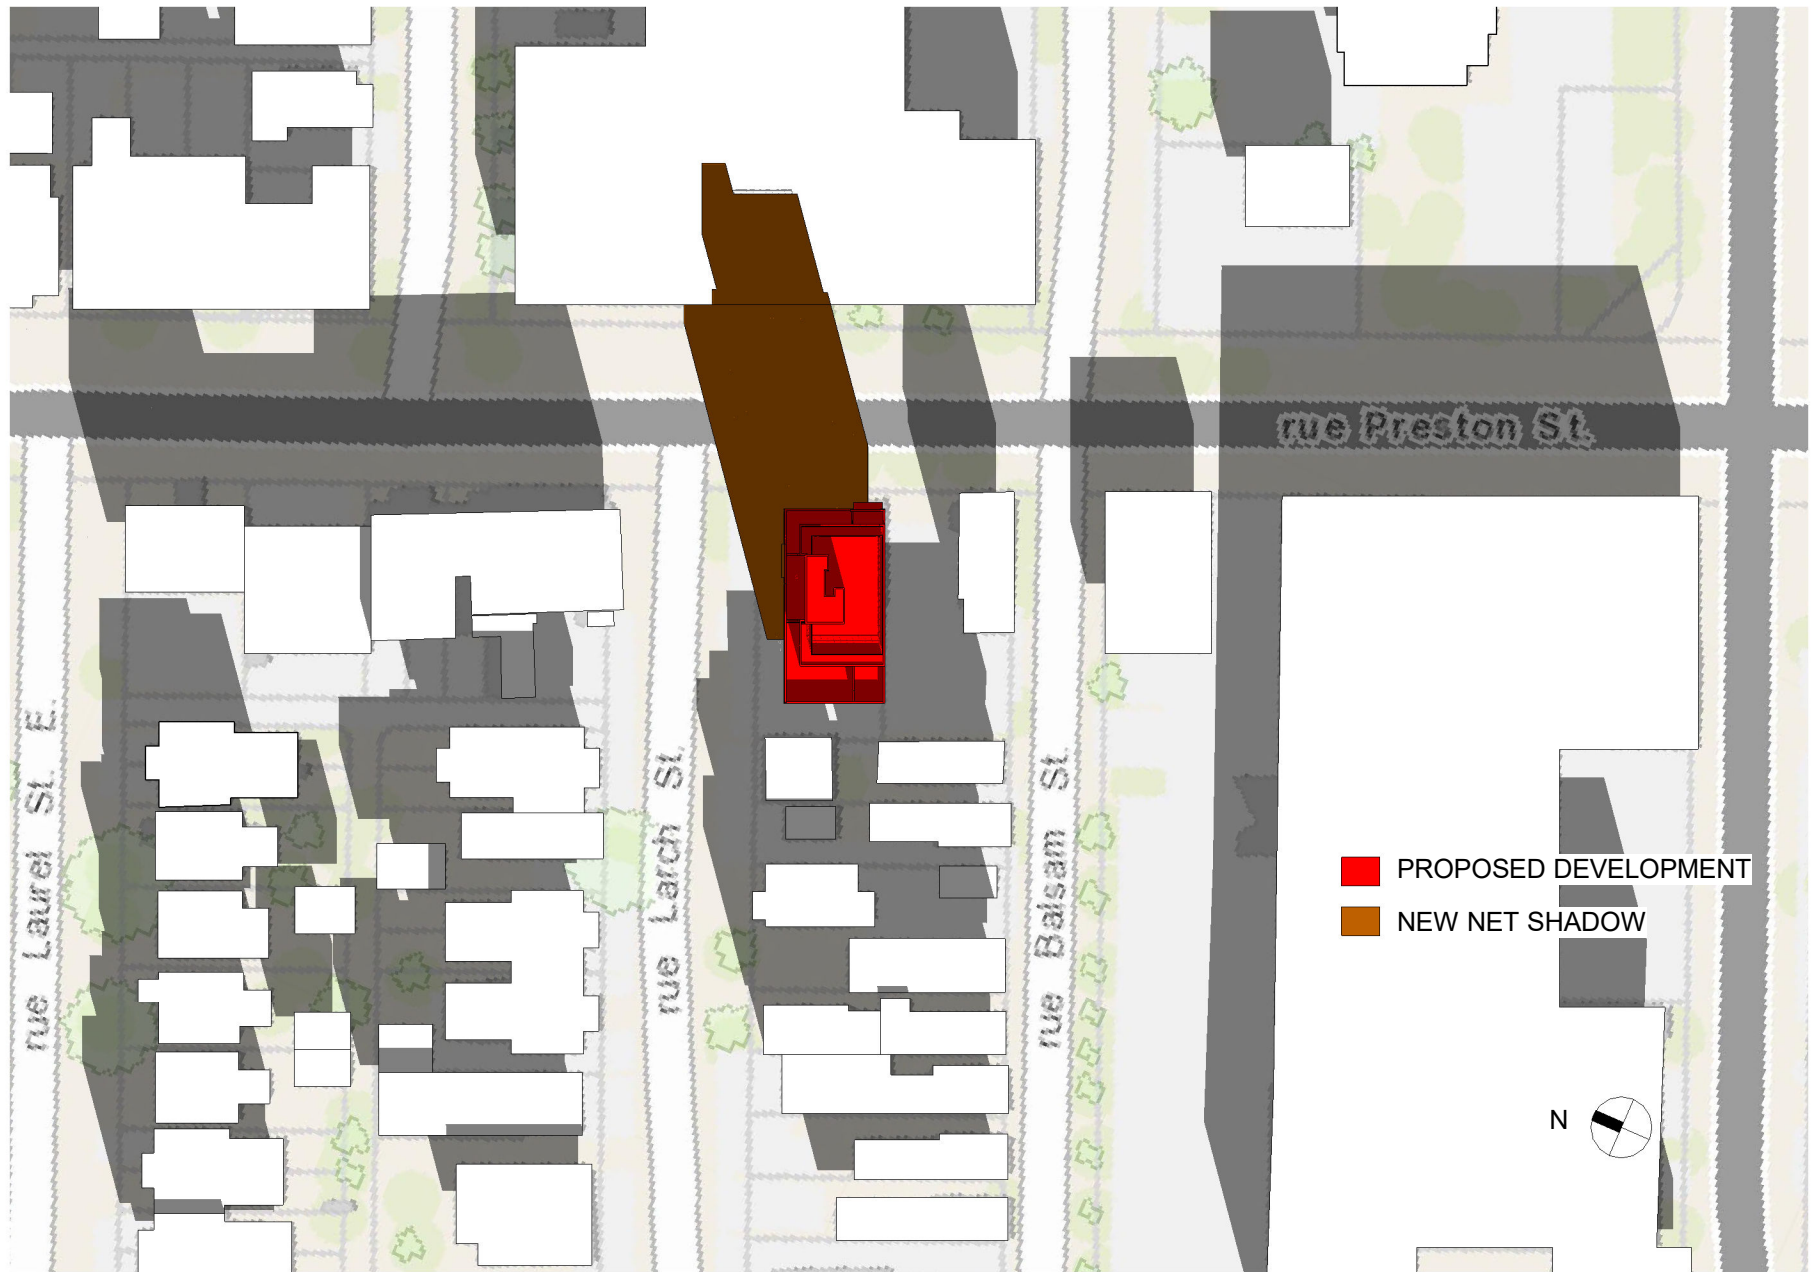

- PROPOSED DEVELOPMENT
- NEW NET SHADOW




OTTAWA CARLETON CONSTRUCTION GROUP LTD. - BCIN#: 112782  
 337 SUNNYSIDE AVE, SUITE 101,  
 OTTAWA, ON K1S 0R9  
 FERNANDO MATOS - BCIN#: 22431  
 613-884-4425


QUALIFICATION INFO SMALL BUILDINGS  
 The undersigned has reviewed and takes responsibility for this design, and has the qualifications and meets the requirements set out in the Ontario Building Code to be a designer.

*Fernando Matos*

224 Preston st.		Ottawa, Ontario		PROJECT NO. ---
SHADOW STUDY	SCALE: 1:1000	DATE: 2023-01-16	DRAWING NO. 27	
Test Date & Time: Dec 21 -11am	DRAWN BY: LT			

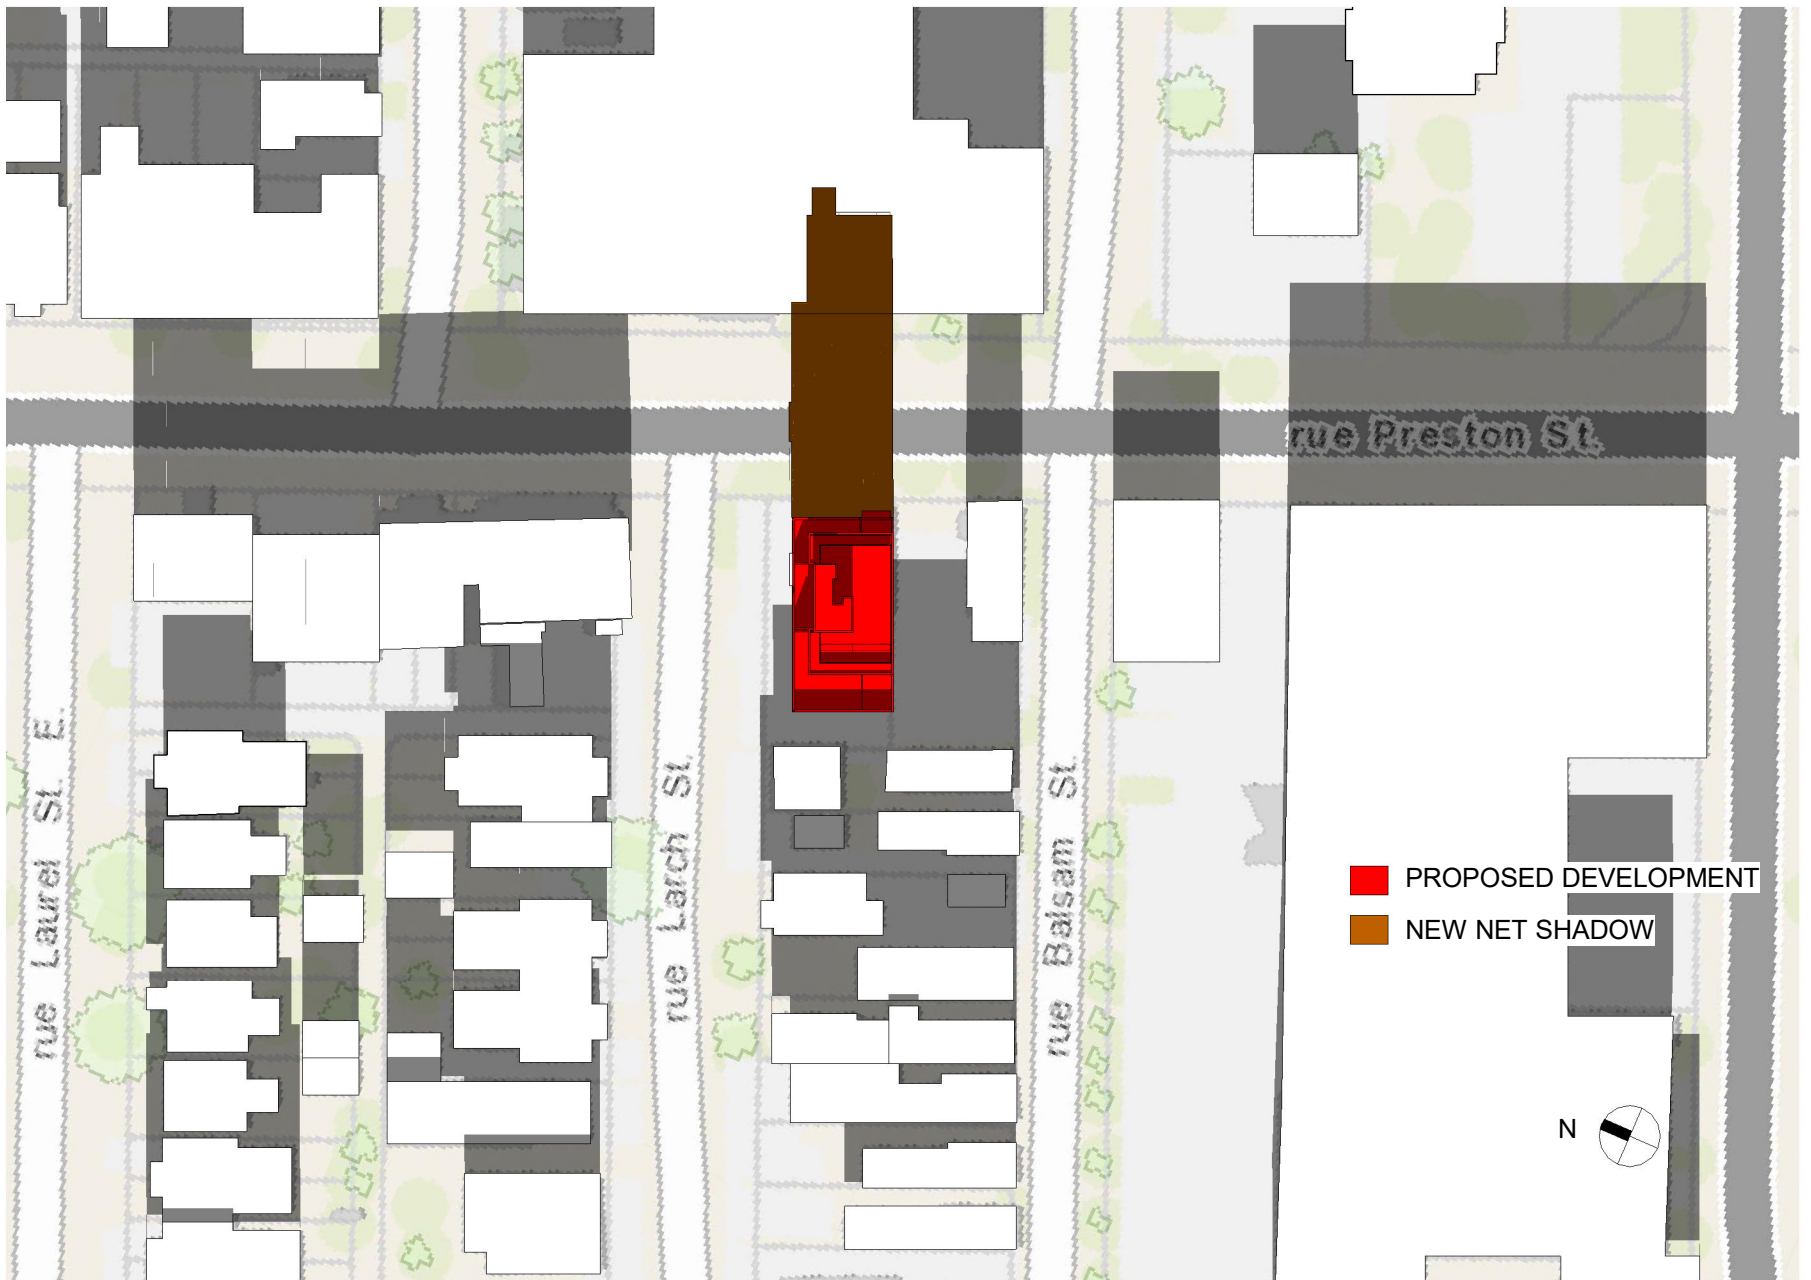

■ PROPOSED DEVELOPMENT  
■ NEW NET SHADOW

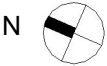

OTTAWA CARLETON CONSTRUCTION  
 GROUP LTD. - BCIN#: 112782  
 337 SUNNYSIDE AVE, SUITE 101,  
 OTTAWA, ON K1S 0R9  
 FERNANDO MATOS - BCIN#: 22431  
 613-884-4425

**QUALIFICATION INFO SMALL BUILDINGS**  
 The undersigned has reviewed and takes  
 responsibility for this design, and has the  
 qualifications and meets the requirements  
 set out in the Ontario Building Code to be a  
 designer.

*Fernando Matos*

224 Preston st.		Ottawa, Ontario		PROJECT NO. ---
SHADOW STUDY	SCALE: 1:1000	DATE: 2023-01-16	DRAWING NO. 28	
Test Date & Time: Dec 21 -12pm	DRAWN BY: LT			




- PROPOSED DEVELOPMENT
- NEW NET SHADOW




OTTAWA CARLETON CONSTRUCTION GROUP LTD. - BCIN#: 112782  
 337 SUNNYSIDE AVE, SUITE 101,  
 OTTAWA, ON K1S 0R9  
 FERNANDO MATOS - BCIN#: 22431  
 613-884-4425

**QUALIFICATION INFO SMALL BUILDINGS**  
 The undersigned has reviewed and takes responsibility for this design, and has the qualifications and meets the requirements set out in the Ontario Building Code to be a designer.

224 Preston st.		Ottawa, Ontario		PROJECT NO. ---
SHADOW STUDY	SCALE: 1:1000	DATE: 2023-01-16	DRAWING NO. 29	
Test Date & Time: Dec 21 -1pm	DRAWN BY: LT			

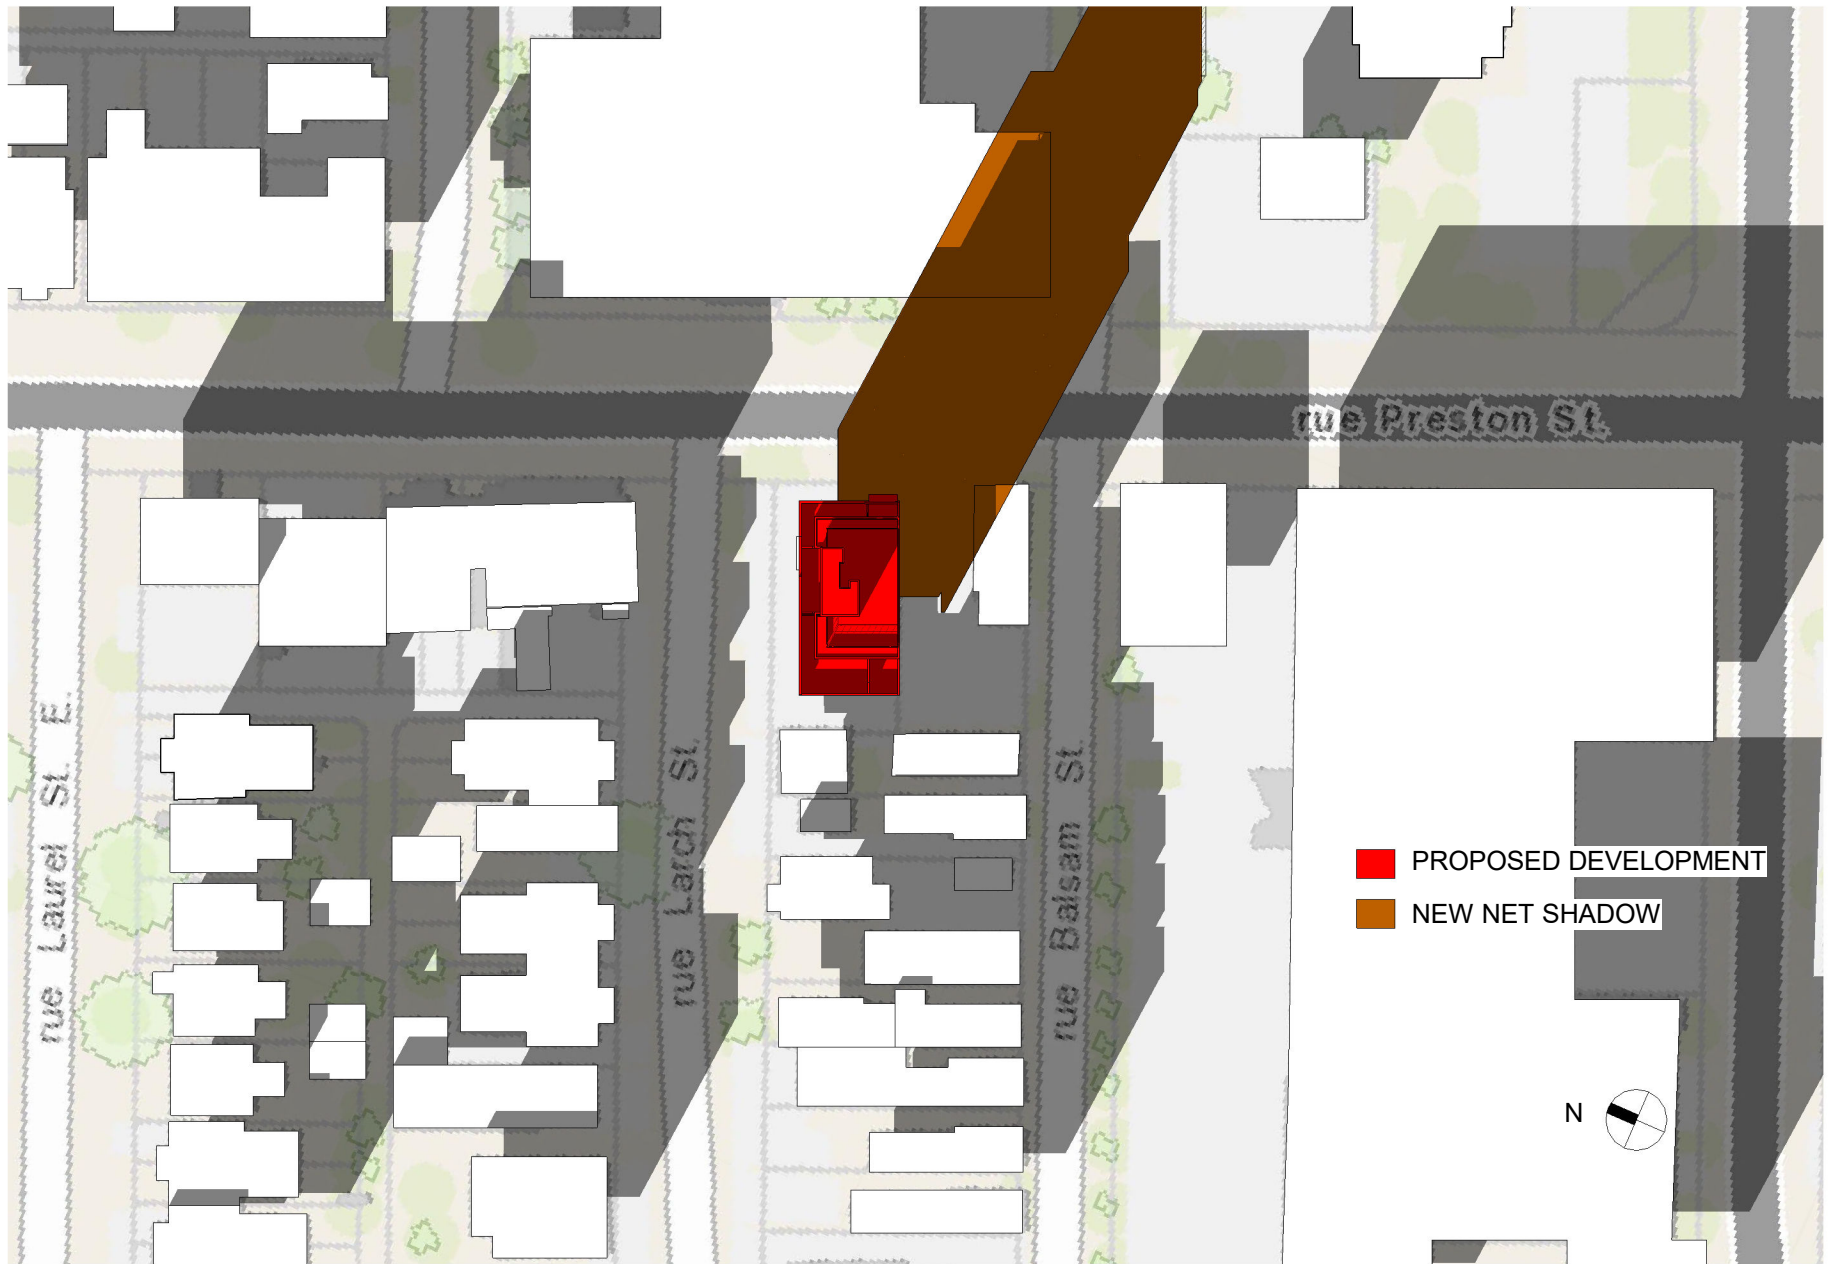

■ PROPOSED DEVELOPMENT  
■ NEW NET SHADOW

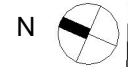


OTTAWA CARLETON CONSTRUCTION  
 GROUP LTD. - BCIN#: 112782  
 337 SUNNYSIDE AVE, SUITE 101,  
 OTTAWA, ON K1S 0R9  
 FERNANDO MATOS - BCIN#: 22431  
 613-884-4425

**QUALIFICATION INFO SMALL BUILDINGS**  
 The undersigned has reviewed and takes  
 responsibility for this design, and has the  
 qualifications and meets the requirements  
 set out in the Ontario Building Code to be a  
 designer.

*Fernando Matos*

224 Preston st.		Ottawa, Ontario		PROJECT NO. ---
SHADOW STUDY	SCALE: 1:1000	DATE: 2023-01-16	DRAWING NO. 30	
Test Date & Time: Dec 21 -2pm	DRAWN BY: LT			

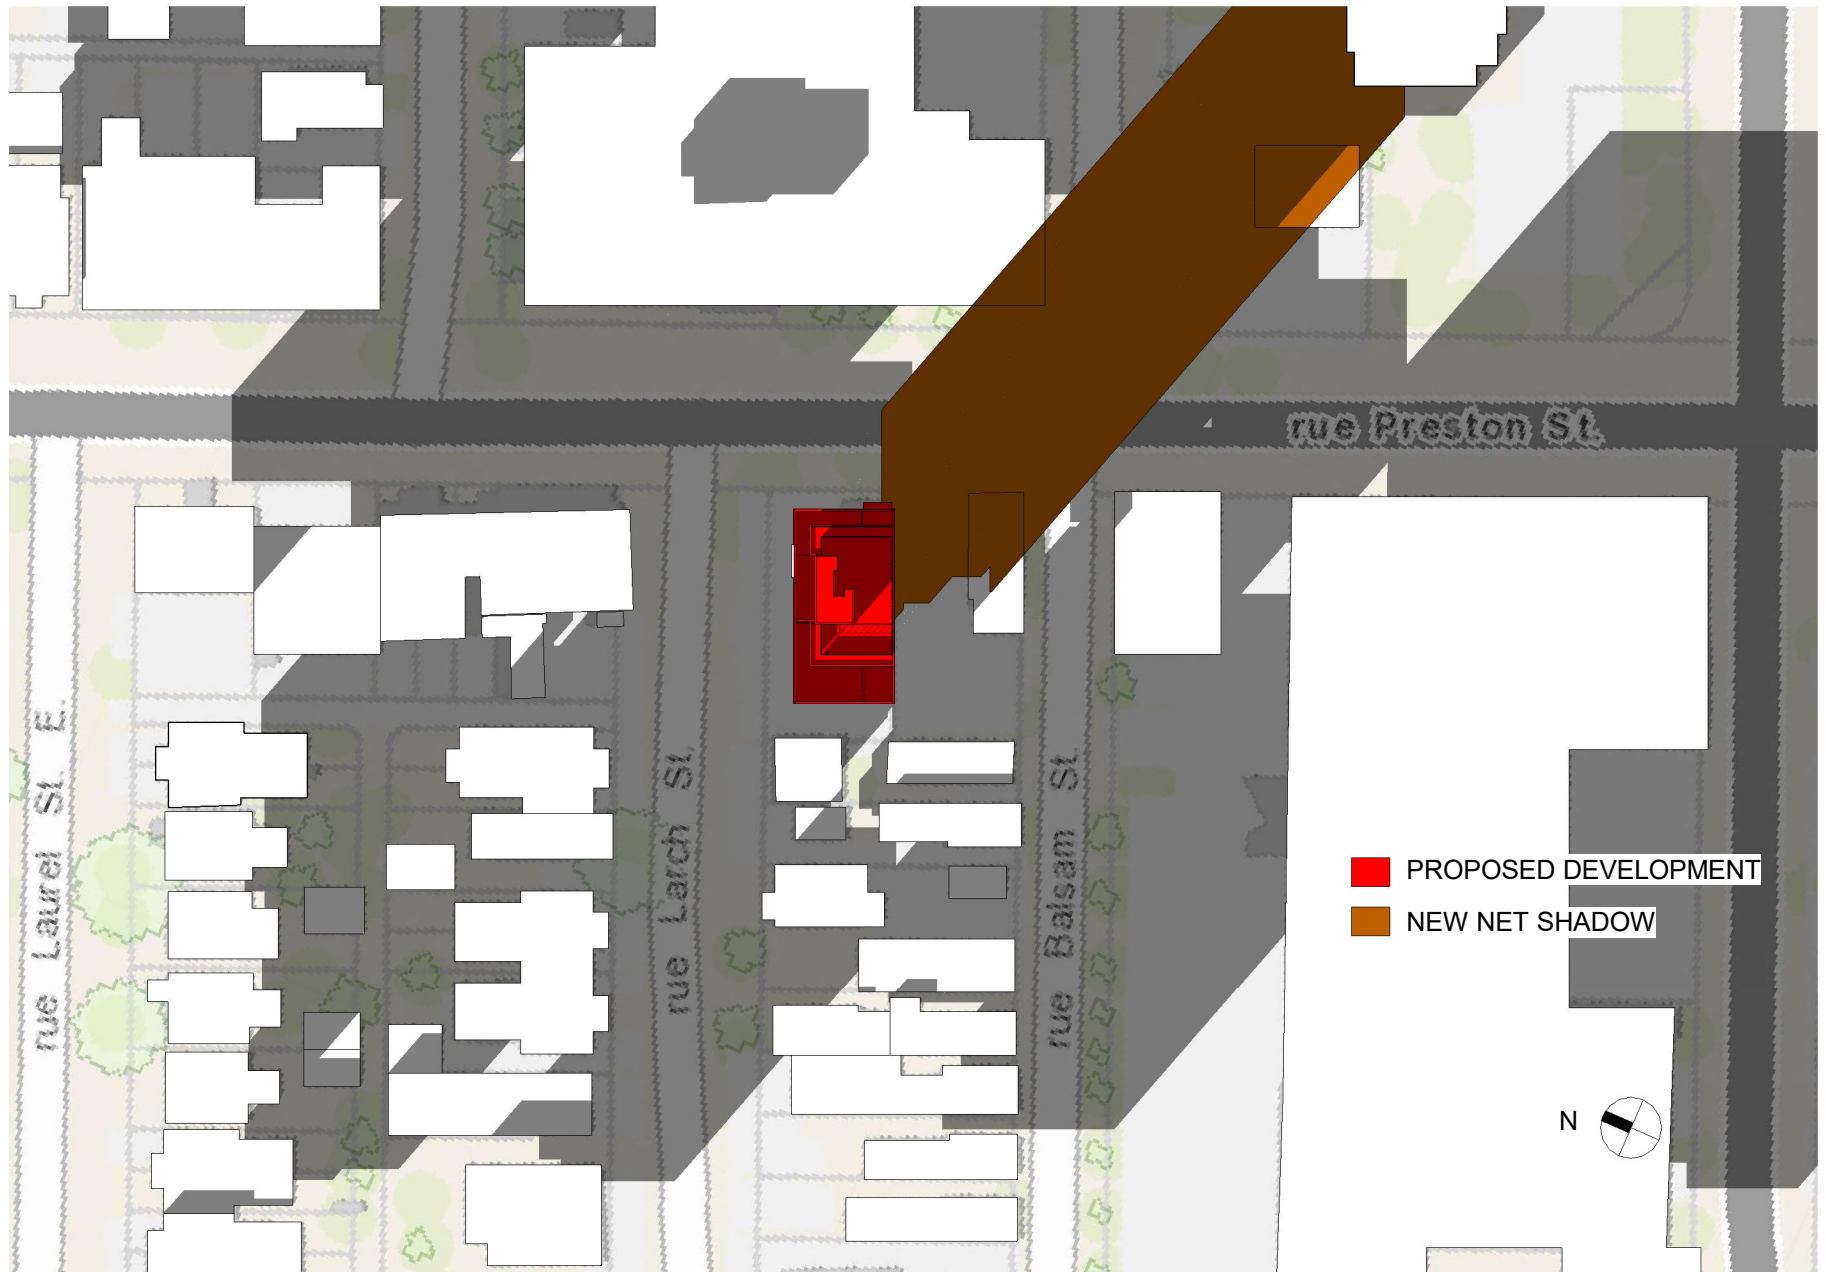

- PROPOSED DEVELOPMENT
- NEW NET SHADOW



OTTAWA CARLETON CONSTRUCTION  
 GROUP LTD. - BCIN#: 112782  
 337 SUNNYSIDE AVE, SUITE 101,  
 OTTAWA, ON K1S 0R9  
 FERNANDO MATOS - BCIN#: 22431  
 613-884-4425

QUALIFICATION INFO SMALL BUILDINGS  
 The undersigned has reviewed and takes  
 responsibility for this design, and has the  
 qualifications and meets the requirements  
 set out in the Ontario Building Code to be a  
 designer.

*Fernando Matos*

224 Preston st.		Ottawa, Ontario		PROJECT NO. ---
SHADOW STUDY	SCALE: 1:1000	DATE: 2023-01-16	DRAWING NO. 31	
Test Date & Time: Dec 21 -3pm	DRAWN BY: LT			