


VIEW FROM PALLADIUM DRIVE

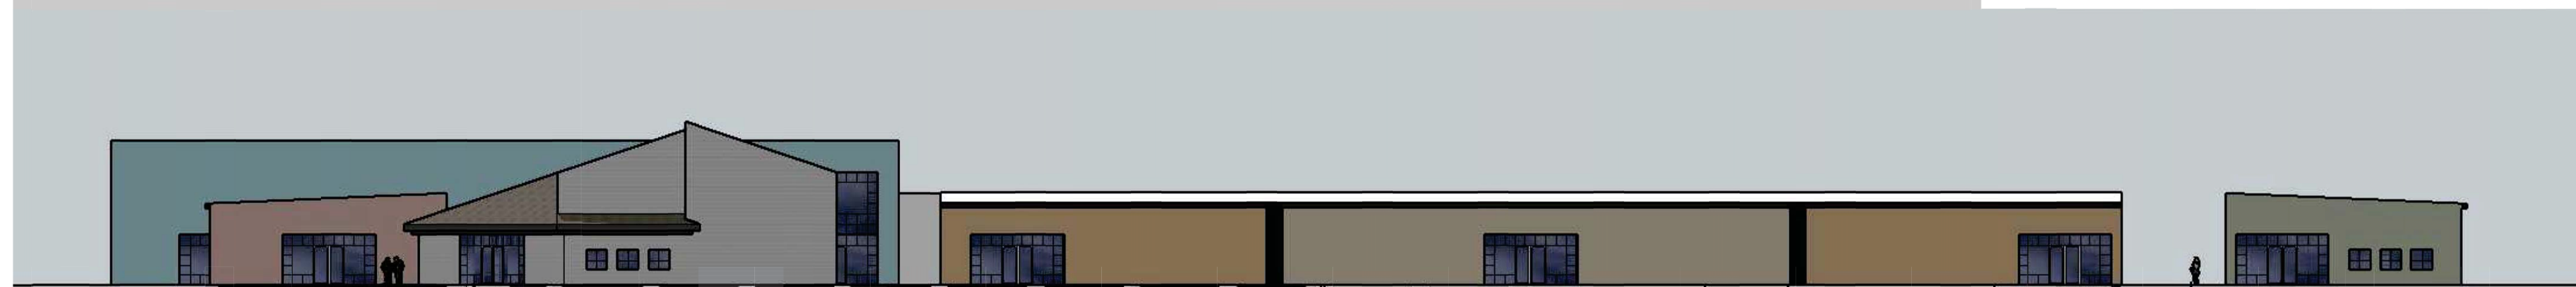

VIEW FROM CAMPEAU DRIVE

**PROPOSED COMMERCIAL DEVELOPMENT**  
3095 PALLADIUM DRIVE • OTTAWA • ONTARIO




610-160 Baldwin Street  
Toronto Ontario M5T 3K7  
allan@ajsarchitect.com  
T 416.550.1585


**BUILDING ELEVATIONS**

1:400 A300r00

DATE: Jun 19, 2023 - 1:10pm

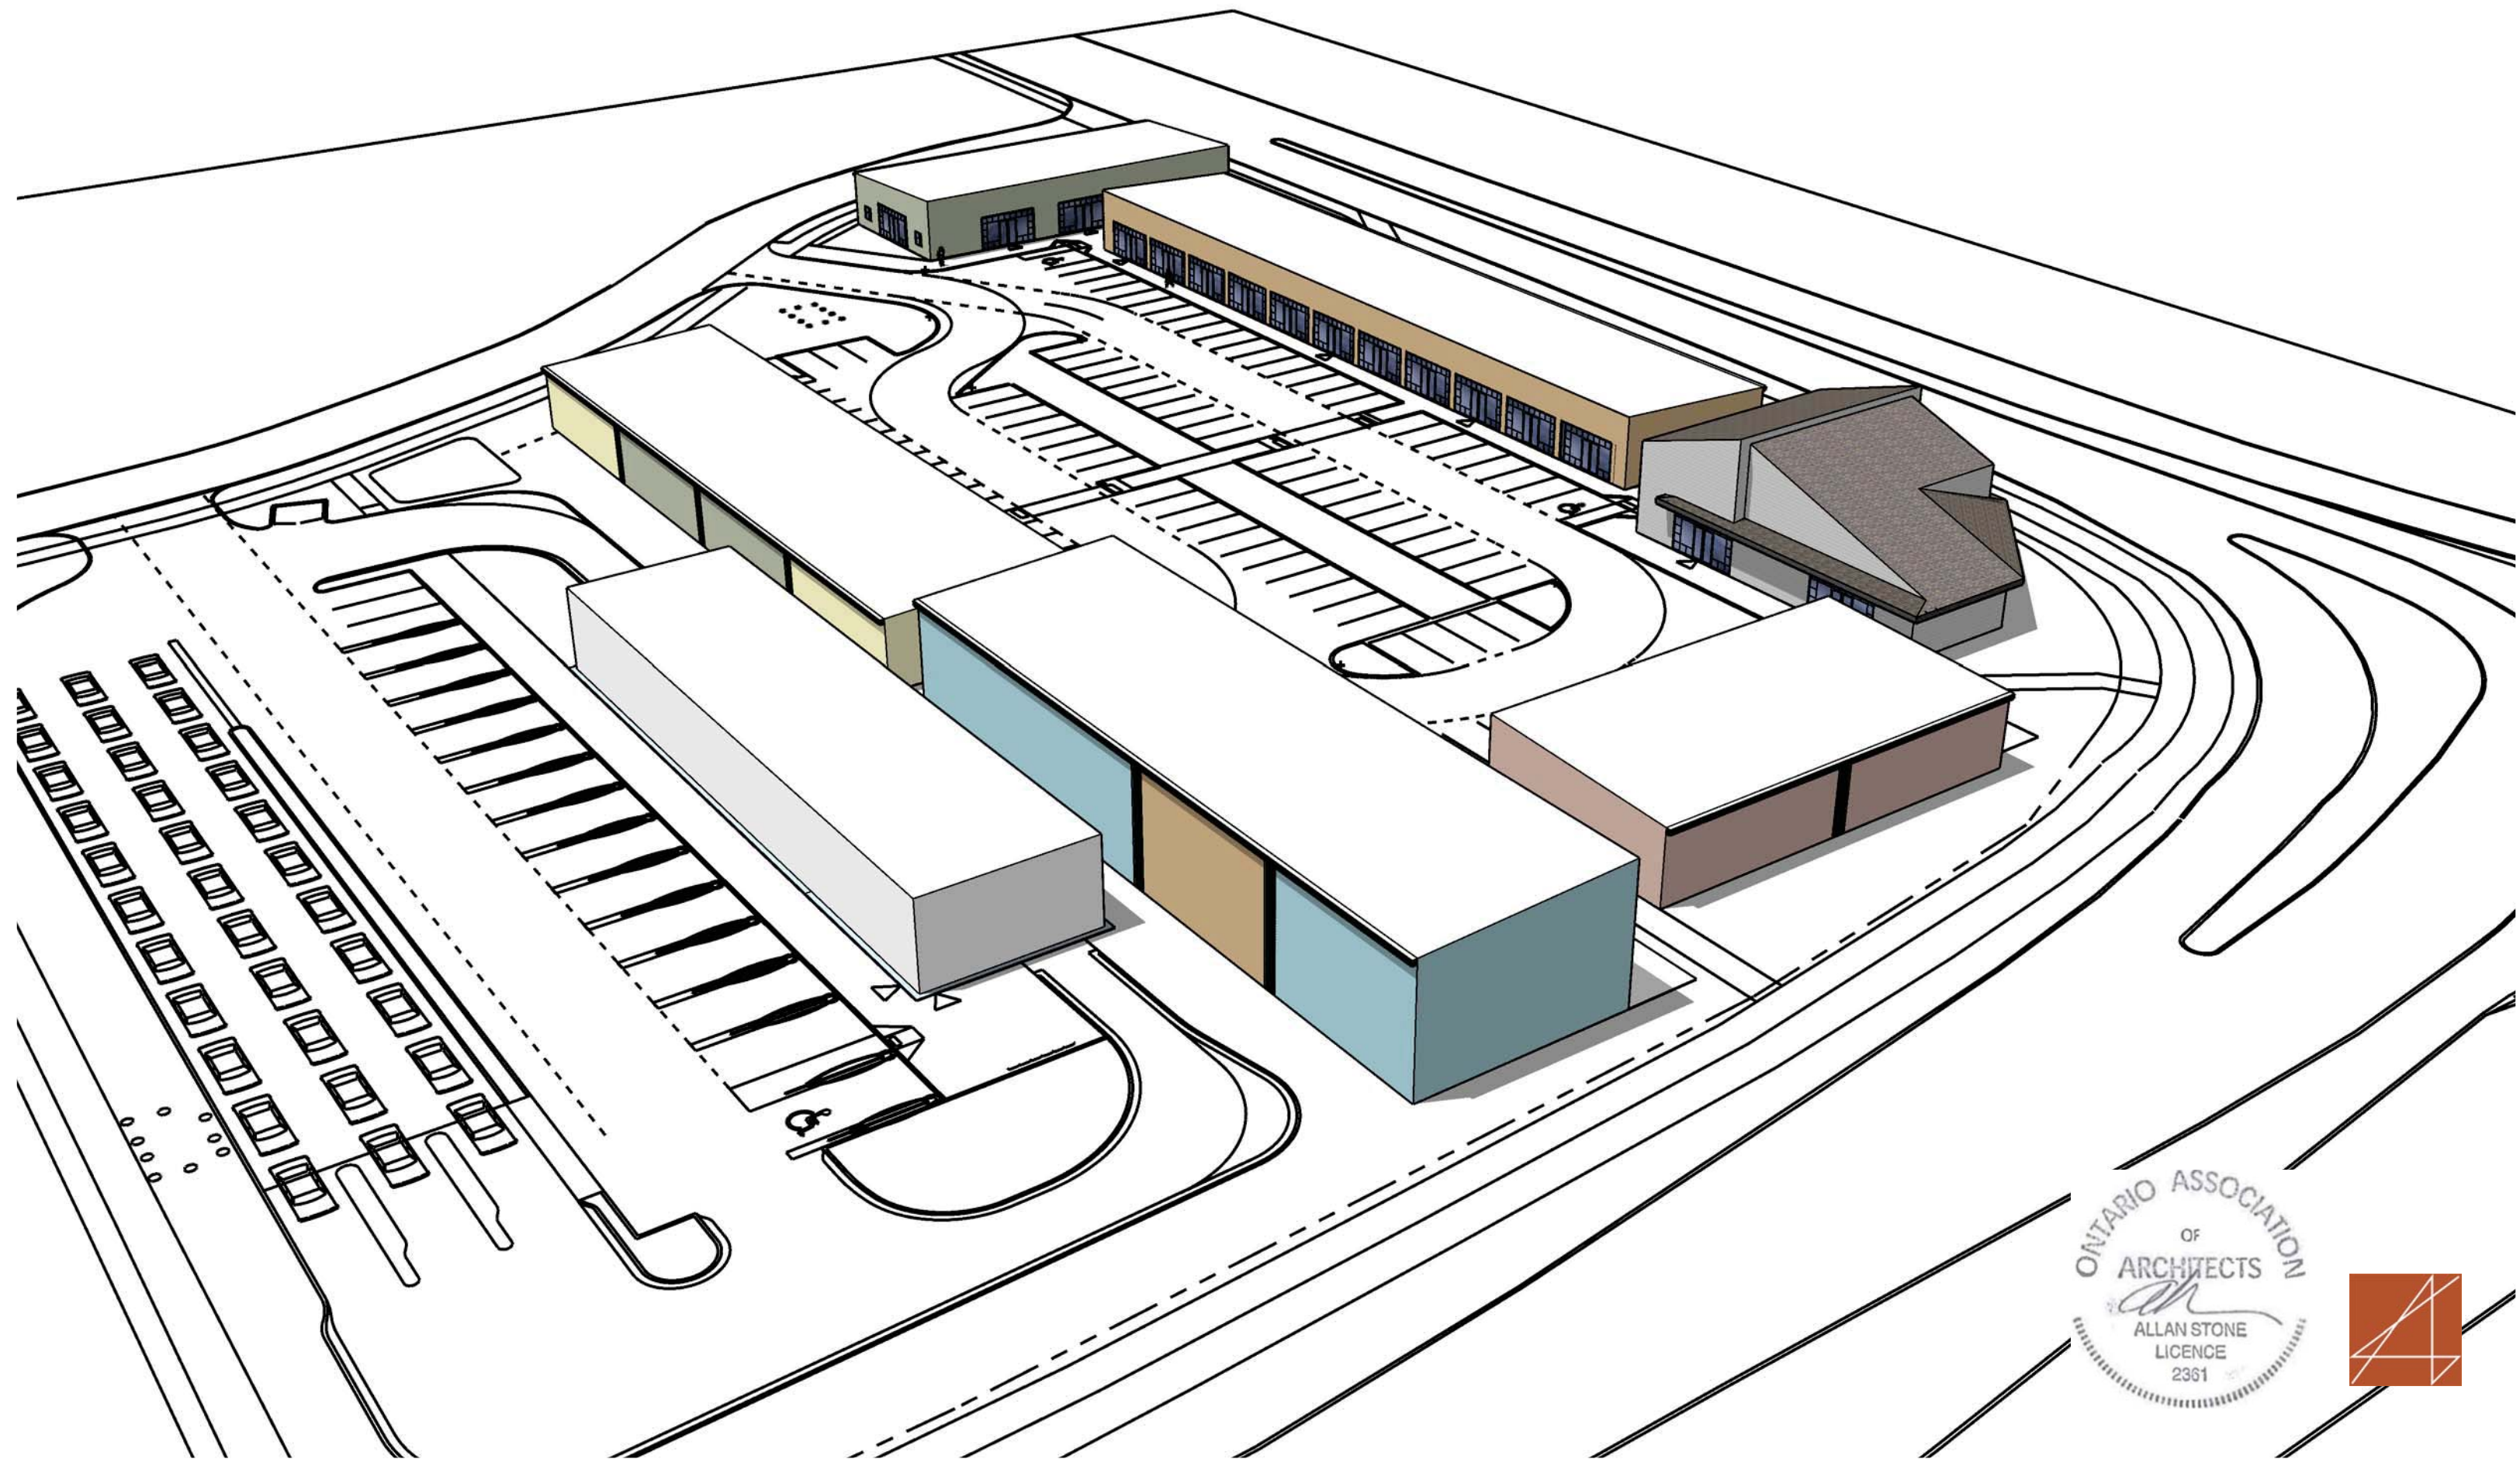

ONTARIO ASSOCIATION  
OF  
ARCHITECTS  
*AS*  
ALLAN STONE  
LICENCE  
2361

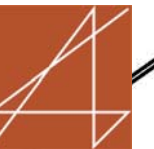



ONTARIO ASSOCIATION  
OF  
ARCHITECTS  
*AS*  
ALLAN STONE  
LICENCE  
2361





ONTARIO ASSOCIATION  
OF  
ARCHITECTS  
ALLAN STONE  
LICENCE  
2361





ONTARIO ASSOCIATION  
OF  
ARCHITECTS  
*AS*  
ALLAN STONE  
LICENCE  
2361

