
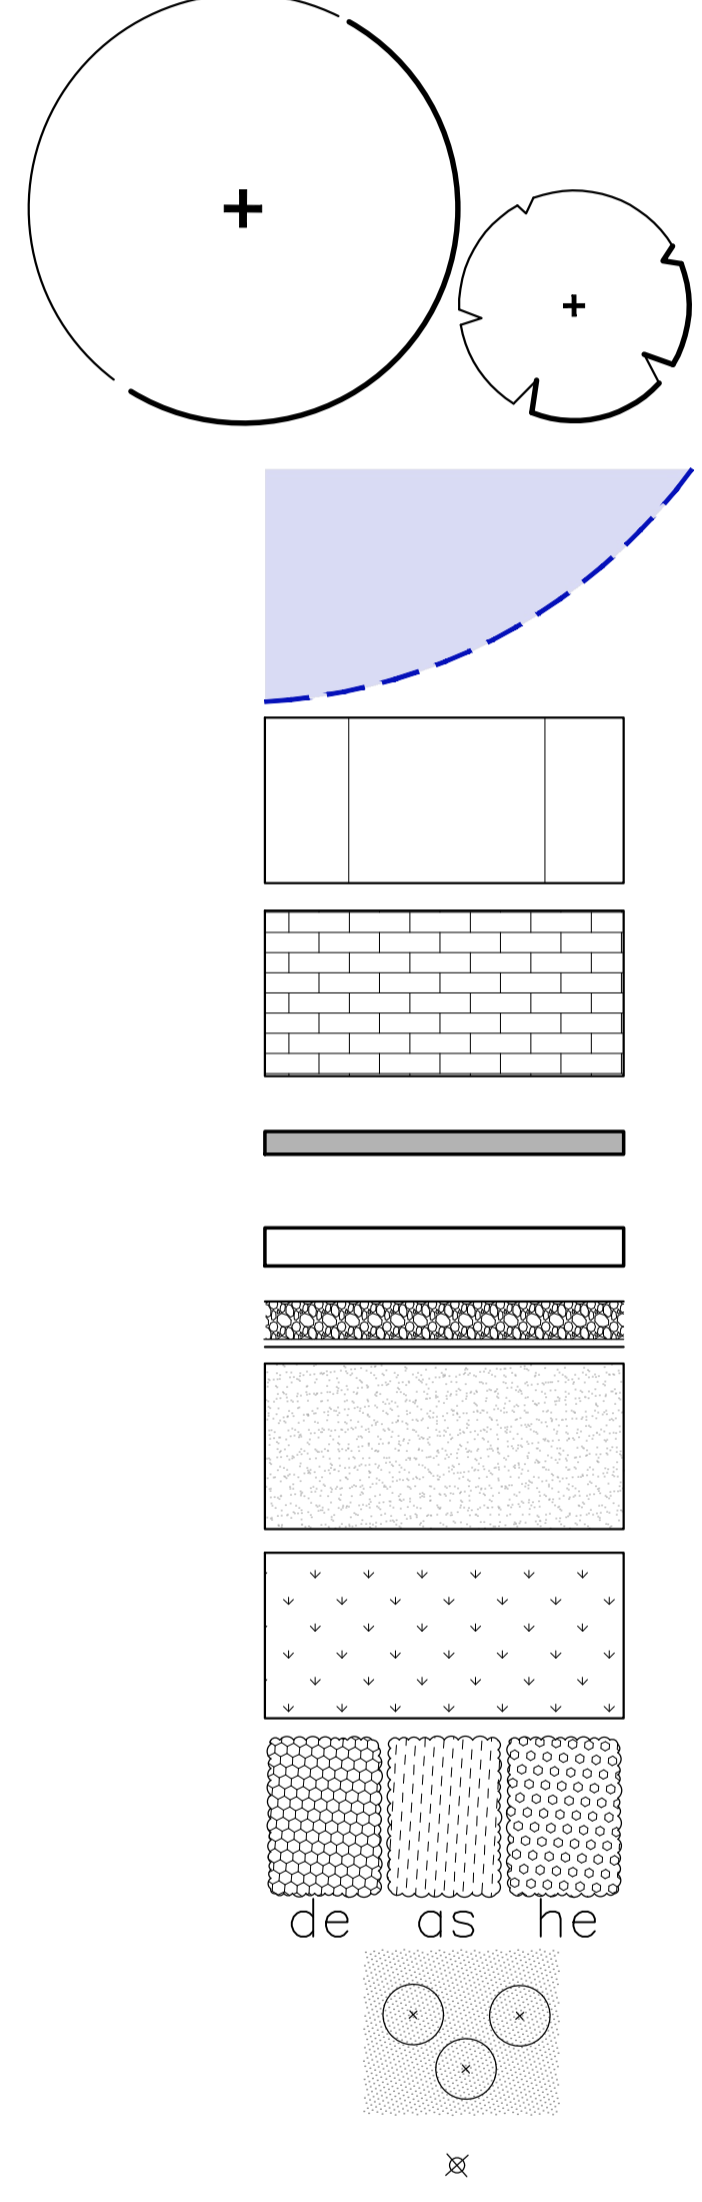
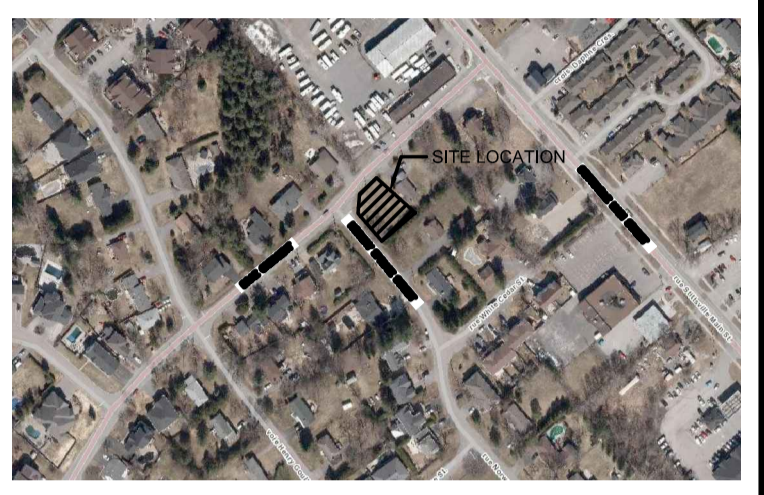


PLANT LIST

SYM.	BOTANICAL NAME	COMMON NAME	QTY.	SIZE	REMARKS	NATIVE
LARGE DECIDUOUS TREES						
AR	ACER RUBRUM	RED MAPLE	3	70mm CAL.	B&B / W.B.	YES
UM	ULMUS 'MORTON'	ACCOLADE ELM	1	70mm CAL.	B&B / W.B.	NO
SMALL DECIDUOUS TREES						
QP	QUERCUS PALUSTRIS 'GREEN PILLAR'	GREEN PILLAR OAK (columnar)	3	50mm CAL.	B&B / W.B.	NO
SHRUBS						
Ca	CLETHRA ALNIFOLIA 'HUMMINGBIRD'	SWEET PEPPERBUSH	7	2 GAL.	1000 C/C	NO
Sj	SPIRAEA JAPONICA 'FLAMING MOUND'	FLAMING MOUND SPIREA	6	2 GAL.	1000 C/C	NO
Sv	SYRINGA X HYACINTHIFLORA EXCEL	EXCEL LILAC	2	1000mm		NO
PERENNIALS / ORNAMENTAL GRASSES						
as	ASTILBE ARENDsii 'CATTLEYA'	FALSE SPIREA PINK	36	1 GAL.	600 C/C	NO
de	DESCHAMPSIA FLEXUOSA	WAVY HAIR GRASS	25	1 GAL.	600 C/C	YES
he	HEMEROCALLIS 'ALWAYS AFTERNOON'	DAYLILLY ALWAYS AFTERNOON PURPLE	34	1 GAL.	600 C/C	NO

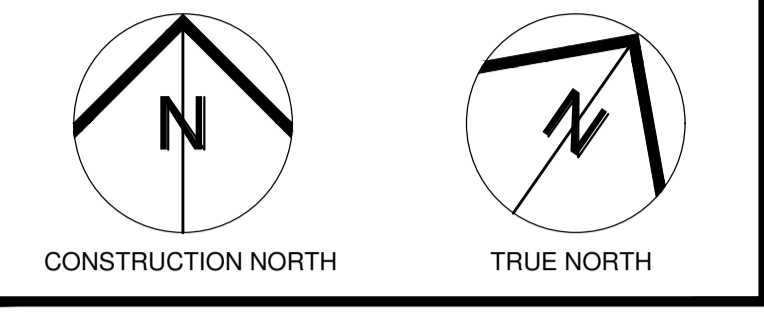

LEGEND:

PROPOSED DECIDUOUS TREE

TREE 40 YEARS CANOPY AREA: 540 m²

CONCRETE PAVING

UNIT PAVING

CAST-IN-PLACE CONCRETE RETAINING WALL -BY OTHERS

PRECAST RETAINING WALL

MAINTENANCE EDGE

STONEDUST PAVING

SOD

PERENNIAL / ORNAMENTAL GRASSES PLANTING

SHRUB PLANTING

PEDESTRIAN LIGHT

NOTE:

WEST MULTIPLE TREE SOIL VOLUME: 72 M³ OR 24 M³/TREE
 EST MULTIPLE TREE SOIL VOLUME: 45 M³ OR 15 M³/TREE
 SOUTH SINGLE TREE SOIL VOLUME: 40 M³

No	N°	ISSUE/REVISION ÉMISSION/RÉVISION	DATE
6		RESPONSE TO REVIEW COMMENTS	22/01/24
5		REISSUED FOR SPA	24/10/23
4		ISSUED FOR SPA	18/05/23
3		ISSUED FOR RE-ZONING	12/05/23
2		ISSUED FOR RE-ZONING	20/04/23
1		ISSUED FOR RE-ZONING	18/01/23



PROJECT NAME / NOM DU PROJET: **Taite Residence**

121 Brae Cres, Stittsville, ON K2S 1P1

DRAWING TITLE / TITRE DU DESSIN: **LANDSCAPE LAYOUT**


JOB No	N° DE PROJET	DATE	DATE
2157-01		JAN 2023	
SCALE	ECHELLE	PRINTING SCALE/ÉCHELLE D'IMPRESSION	
1:100			
CONCEPTION BY	CONÇUS PAR	IF THIS BAR IS NOT 25mm LONG, ADJUST YOUR PRINTING SCALE.	
SM			
DRAWN BY	DESSINÉ PAR	SI CETTE LIGNE NE MESURE PAS 25mm, AJUSTEZ VOTRE ÉCHELLE D'IMPRESSION.	
SW			
CHECKED BY	VÉRIFIÉ PAR		
SM			

ARCHITECT'S STAMP / ASSOCIATION OF LANDSCAPE ARCHITECTS OF ONTARIO / OMA MEMBER


DRAWING No / DESSIN N°: **L1.0**

REVISION No / RÉVISION N°: 0



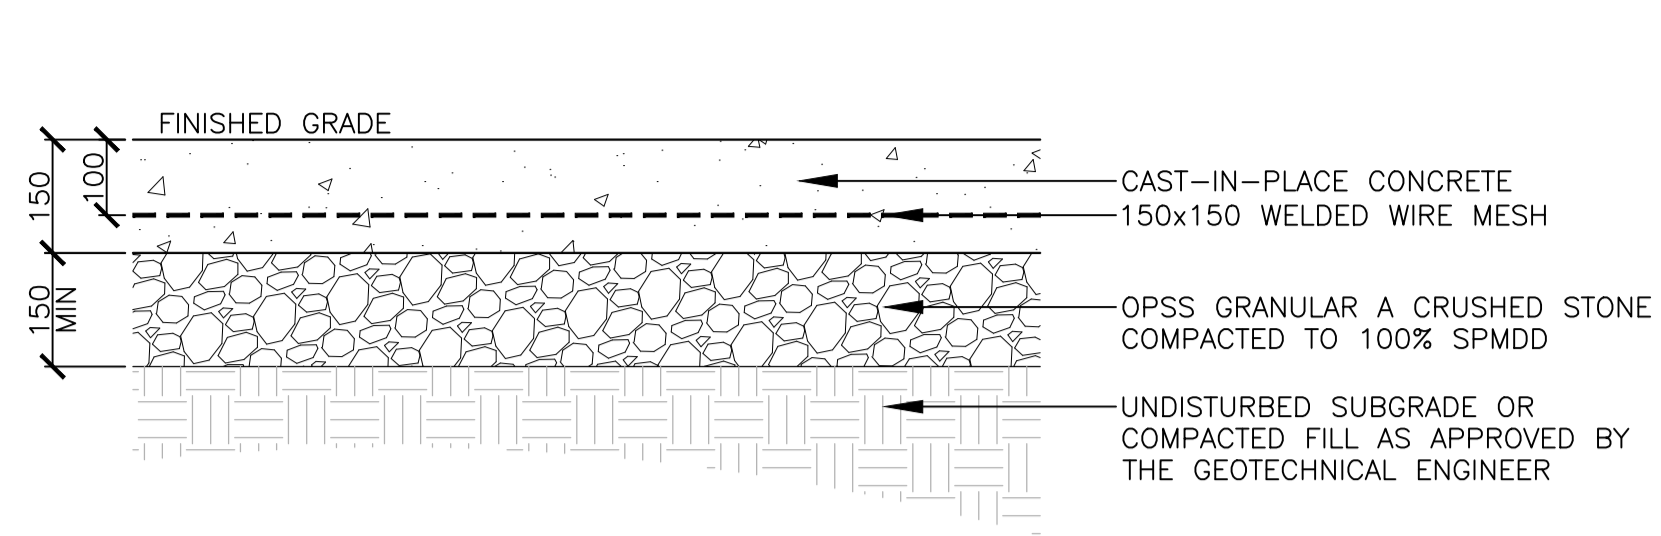


1 CONCRETE PAVING 1:10

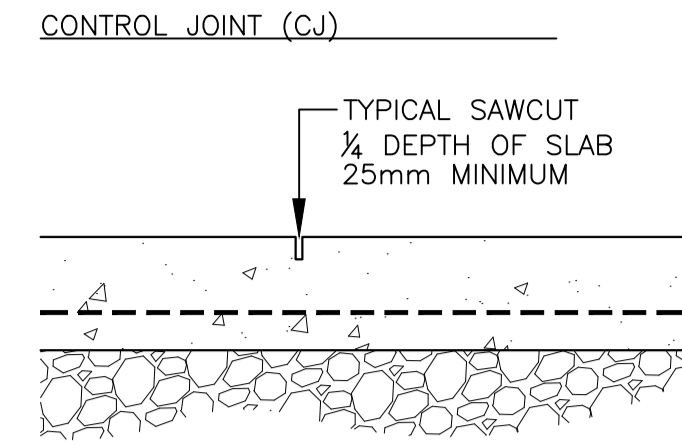


NOTES:
 1. REFER TO DRAWINGS FOR JOINT LAYOUT
 2. SAWCUT WITHIN 48 HOURS OF POUR
 3. NO TOOLED EDGES


2 CONCRETE JOINTS 1:10

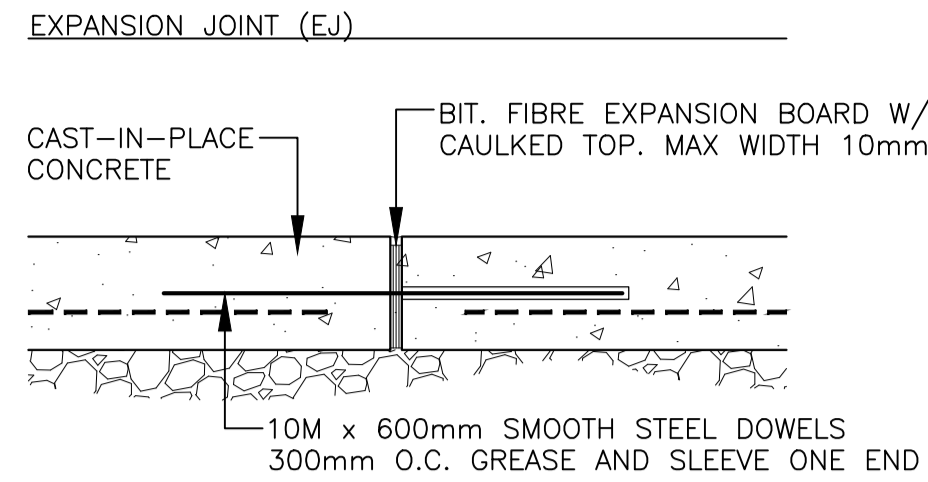


NOTES:
 1. REFER TO DRAWINGS FOR JOINT LAYOUT
 2. ALL STEEL DOWELS TO BE EPOXY - COATED
 3. NO TOOLED EDGES

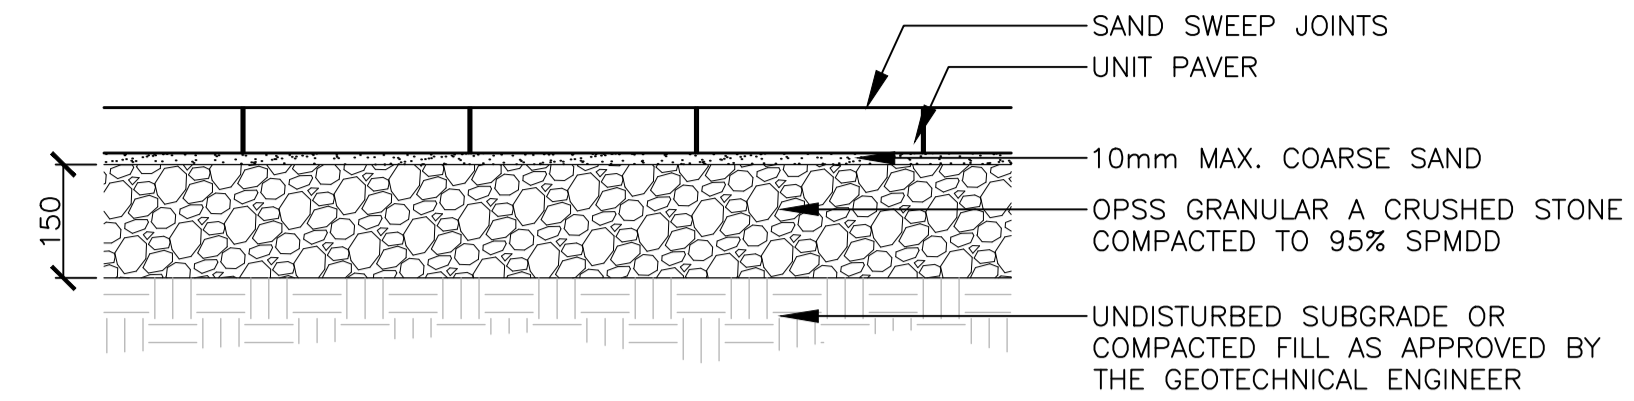


3 UNIT PAVING 1:10

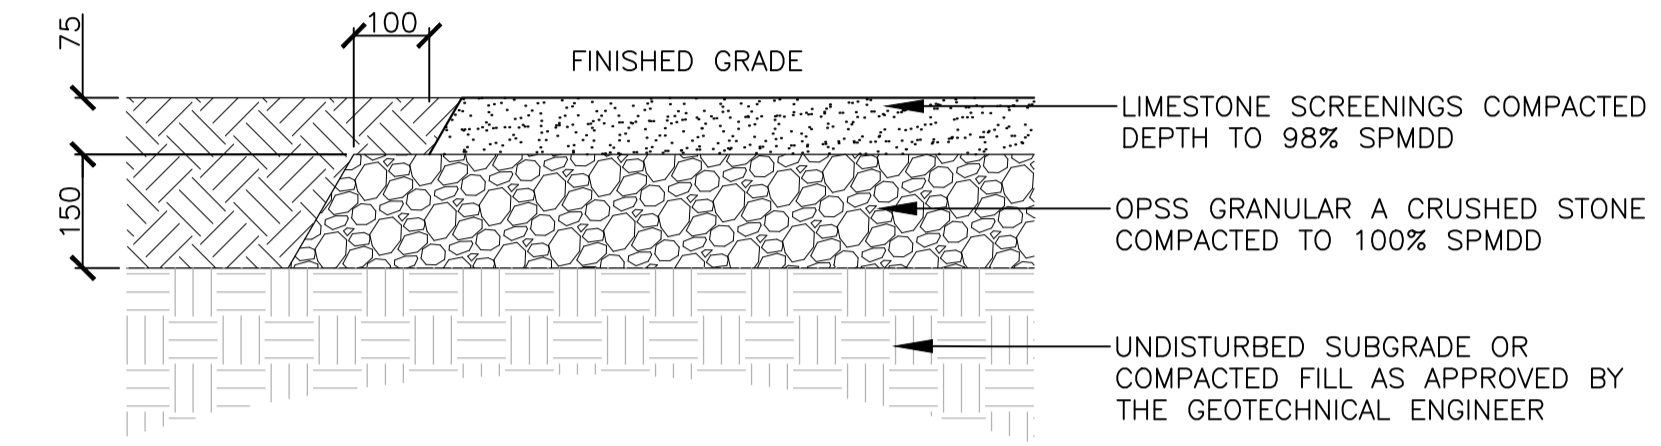

4 STONEDUST PAVING 1:10

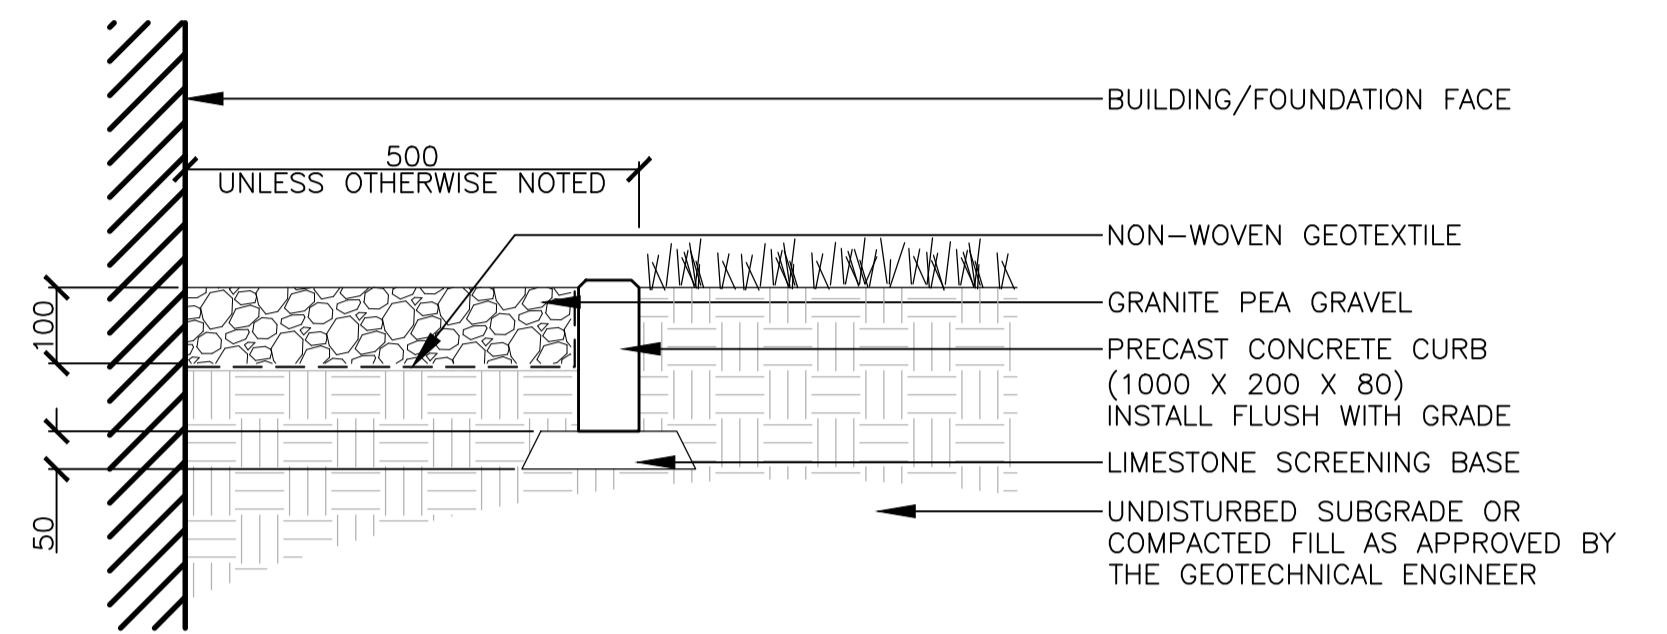


5 MAINTENANCE EDGE 1:10

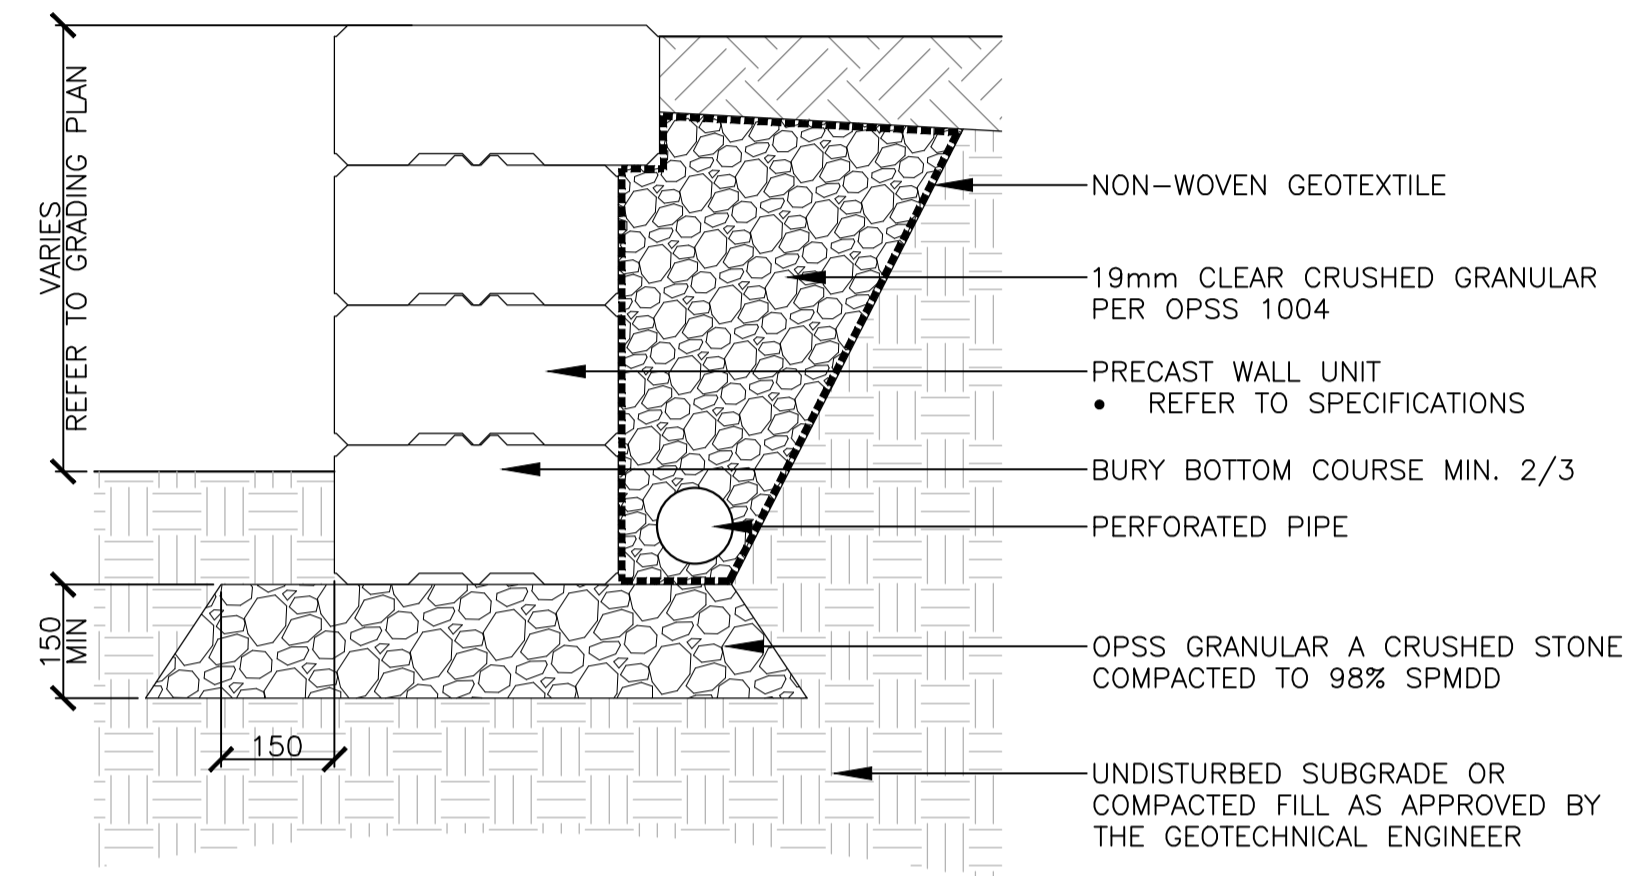


NOTES:
 • INSTALL EXPANSION JOINT BETWEEN WALL AND ANY ADJACENT CONCRETE PAVING
 • CONTRACTOR TO SUBMIT ENGINEER STAMPED SHOP DRAWINGS FOR APPROVAL PRIOR TO INSTALL

6 PRECAST RETAINING WALL 1:10

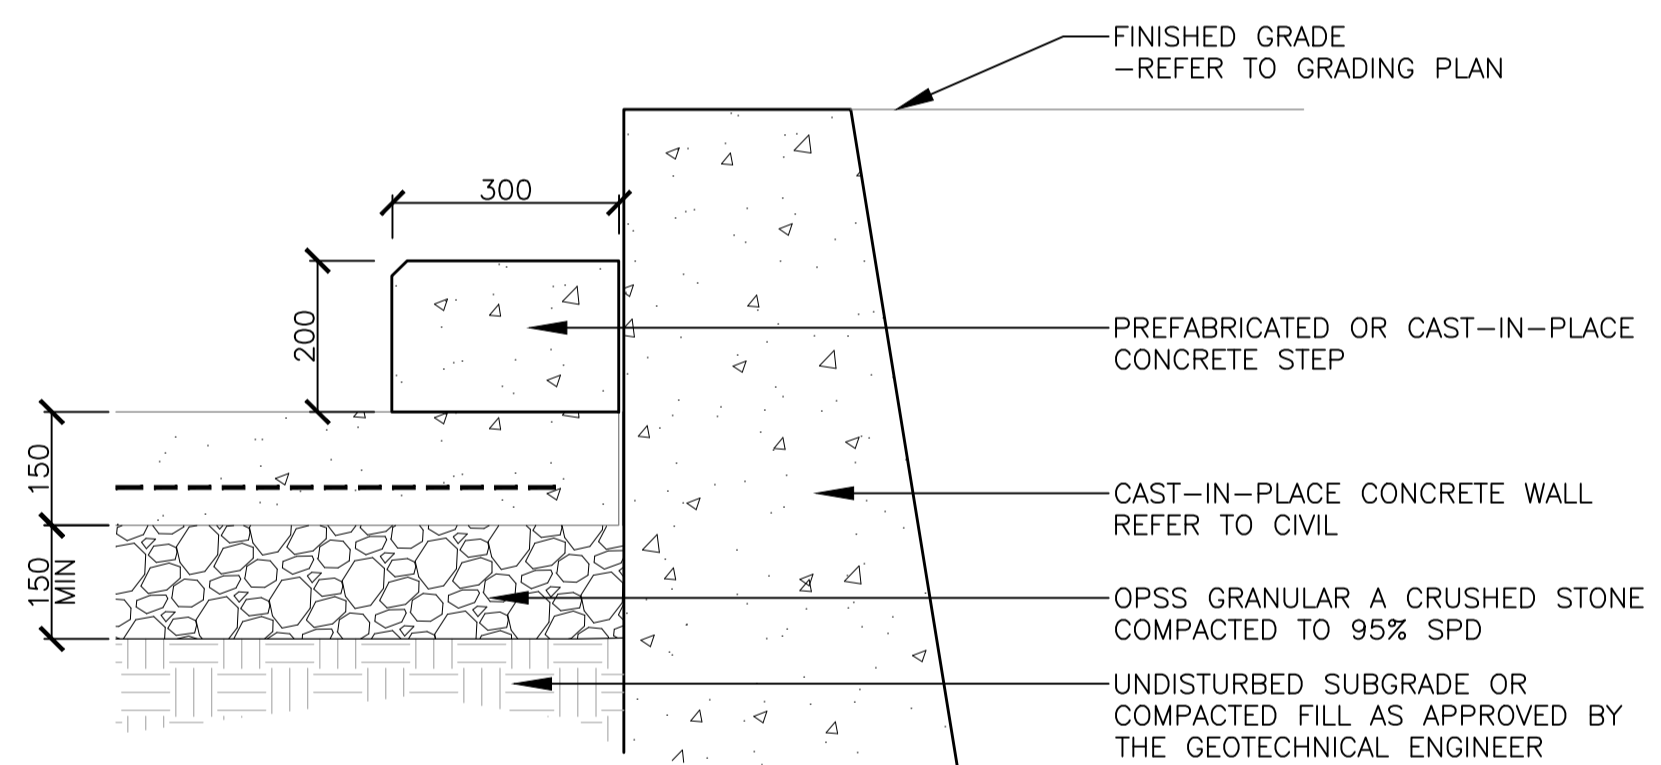


NOTES:
 - GRANULAR BASE TO BE INSPECTED AND APPROVED BY GEOTECHNICAL ENG.
 - COMPACT GRANULARS TO 98% SPD. BEFORE CONCRETE PLACEMENT.
 - ALL CONCRETE FINISH TO BE LIGHT SANDBLASTED
 - MAINTAIN 70MM. COVER OVER REINFORCING IN CONCRETE.

7 CONCRETE STEP 1:10

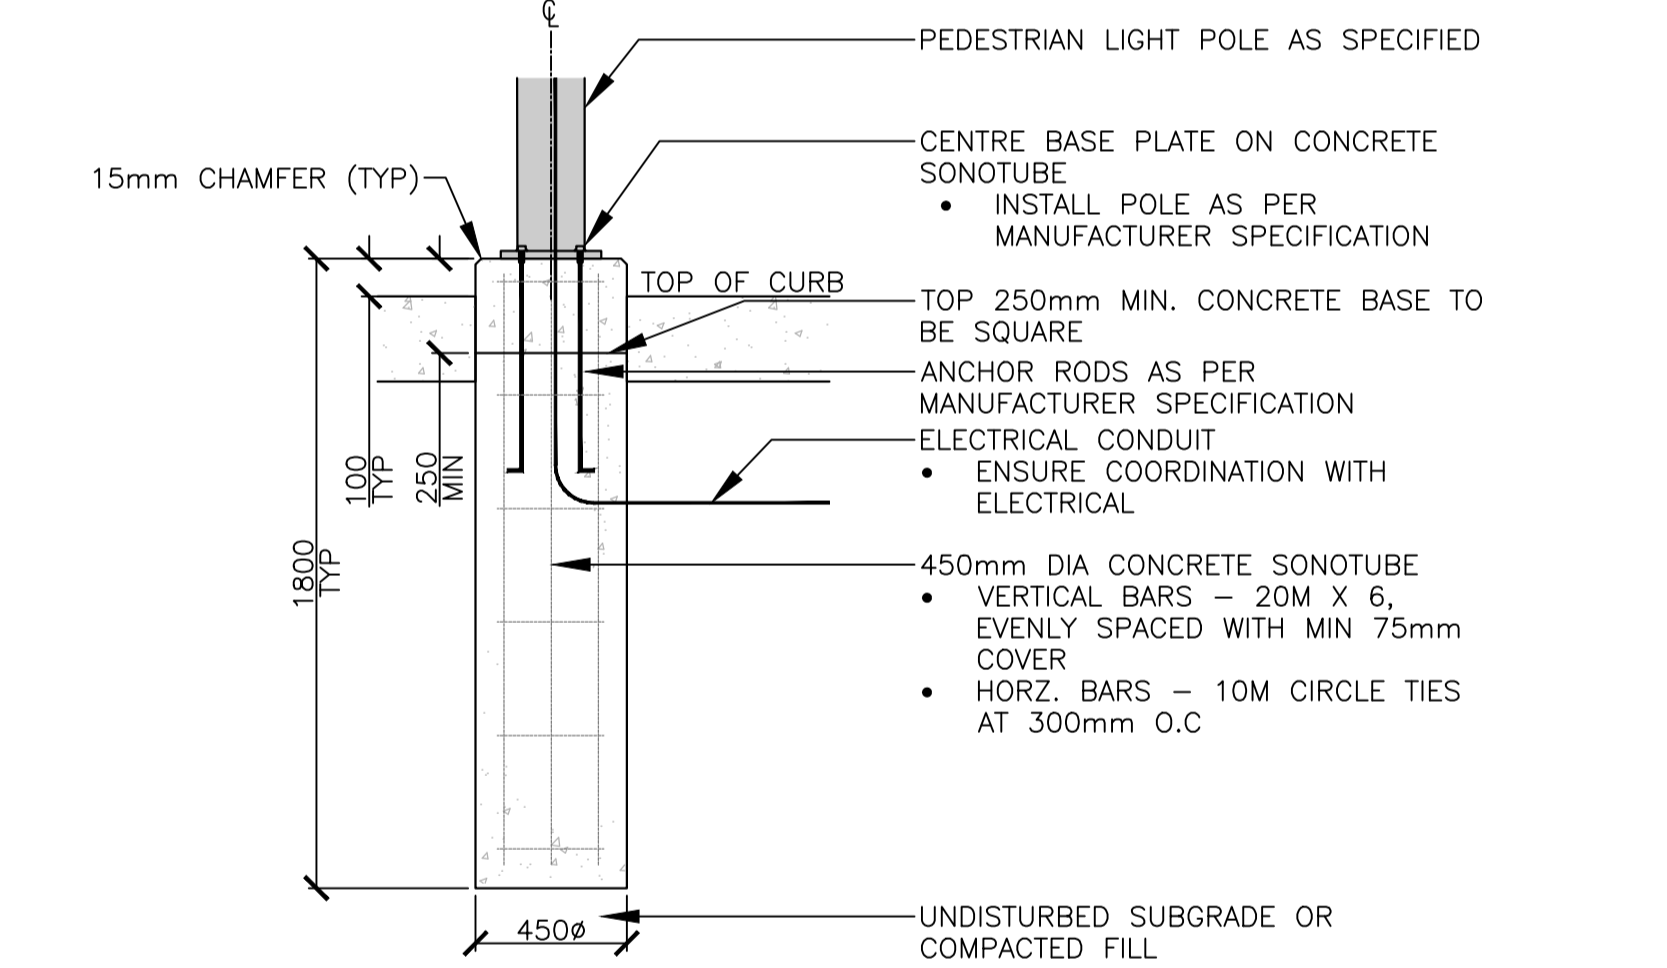


8 PEDESTRIAN LIGHT 1:20

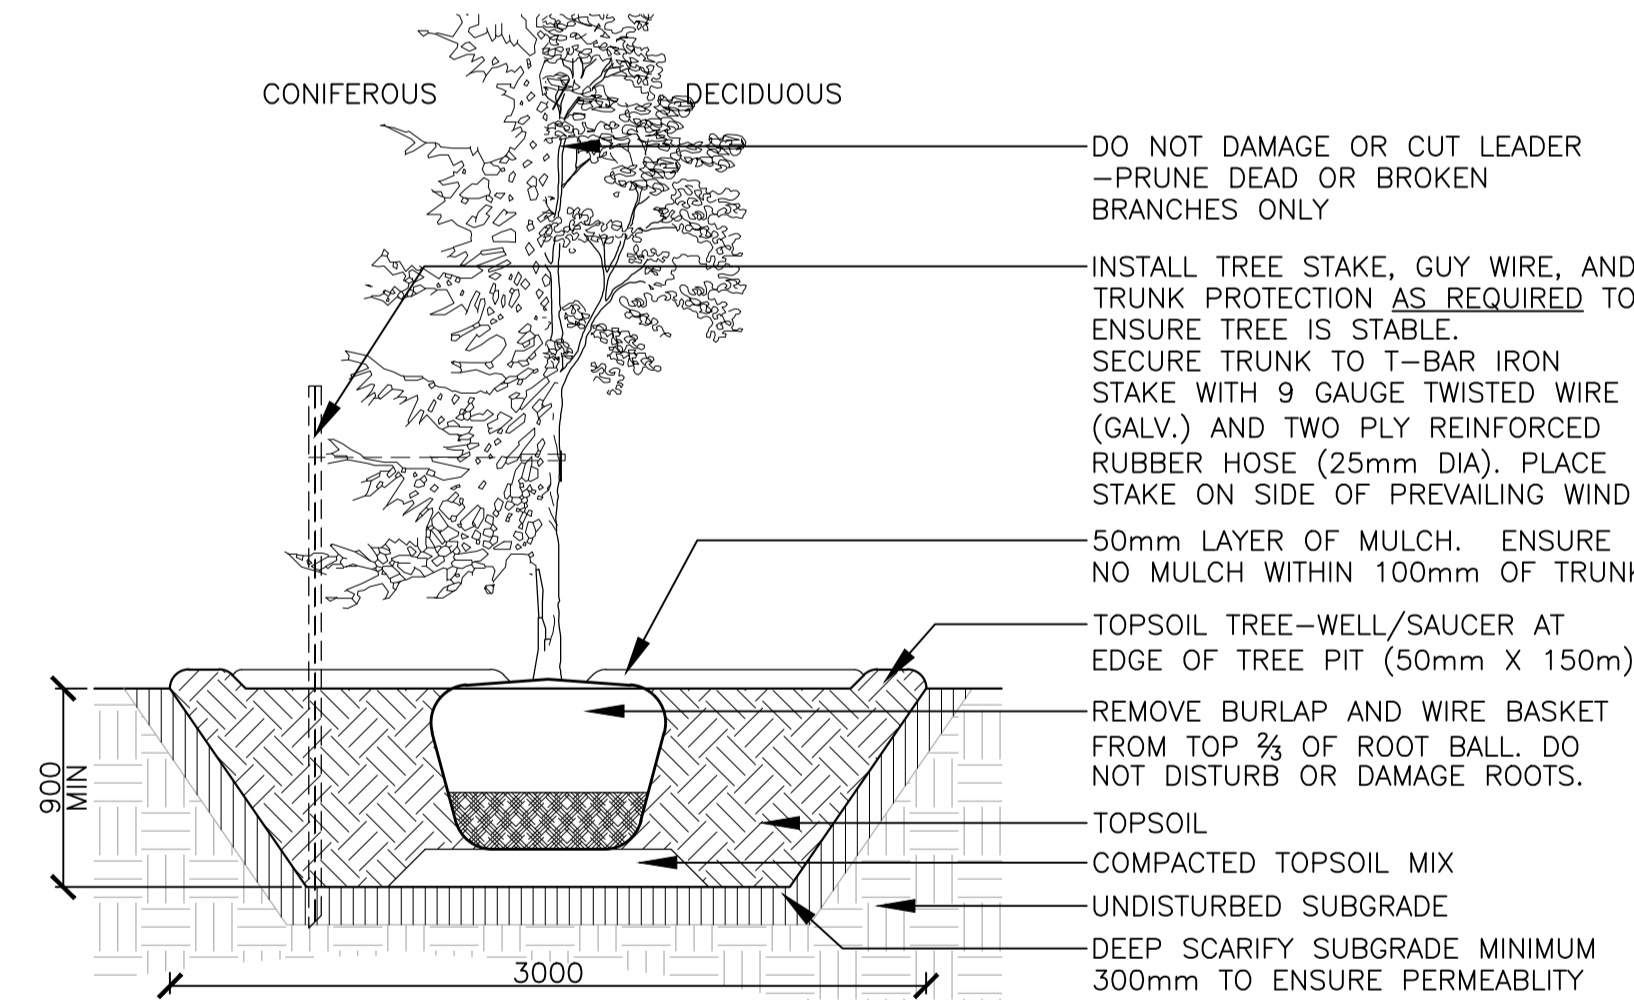


NOTES:
 • TREE STAKES ARE GENERALLY ARE TO BE USED FOR CONDITIONS WHERE THE INSTALLED TREE IS UNSTABLE AND/OR BECOMES UNSTABLE
 • ALLOW 10mm TO 25mm SLACK ON GUY WIRE SUPPORT FOR TREE
 • TOP OF ROOT BALL TO RETAIN SAME ELEVATION AS GROWING CONDITIONS
 • REMOVE STAKES ONE YEAR AFTER INSTALL
 • INSTALL STAKE BEYOND EDGE OF ROOT BALL

9 TREE PLANTING N.T.S.

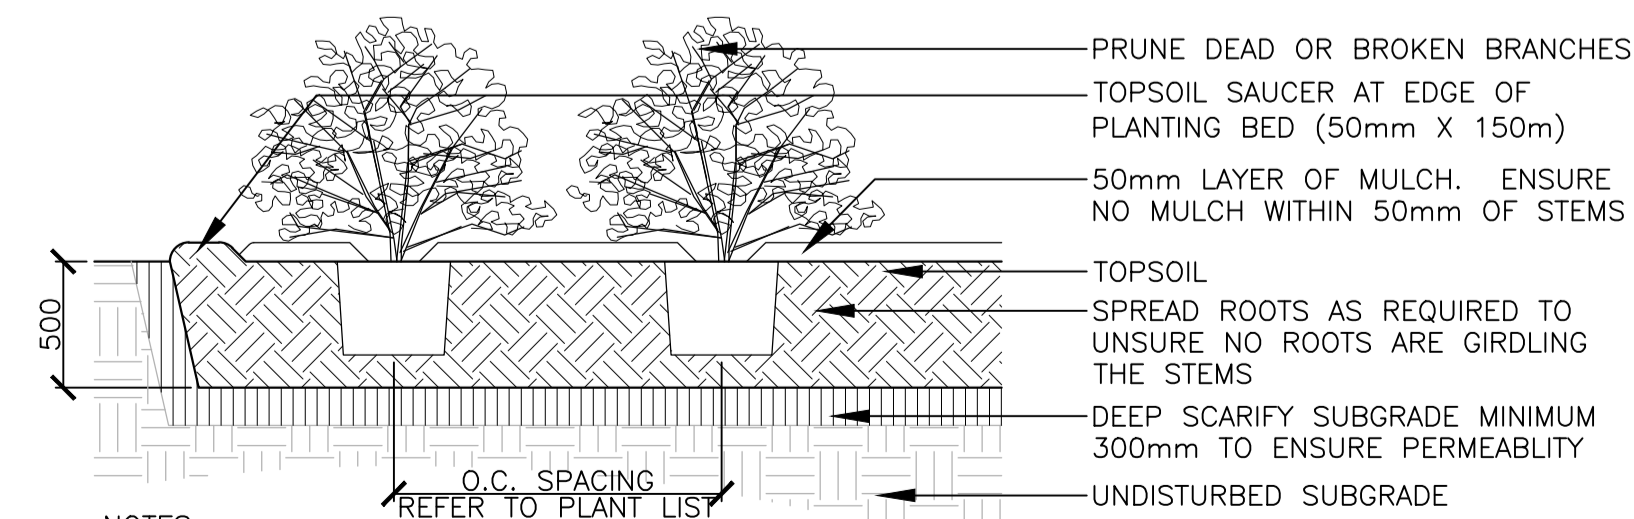

NOTES:
 • TOP OF ROOT BALL TO RETAIN SAME ELEVATION AS GROWING CONDITIONS

10 SHRUB PLANTING N.T.S.

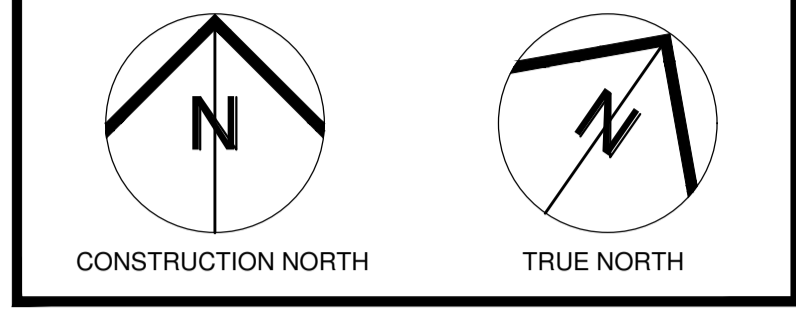

6	RESPONSE TO REVIEW COMMENTS	22/01/24
5	REISSUED FOR SPA	24/10/23
4	ISSUED FOR SPA	18/05/23
3	ISSUED FOR RE-ZONING	12/05/23
2	ISSUED FOR RE-ZONING	20/04/23
1	ISSUED FOR RE-ZONING	18/01/23
No N°	ISSUE/REVISION EMISSION/RÉVISION	DATE DD/MM/YY



PROJECT NAME / NOM DU PROJET
Taite Residence
 121 Brae Cres, Stittsville, ON K2S 1P1
 DRAWING TITLE / TITRE DU DESSIN

LANDSCAPE DETAILS

JOB No / N° DE PROJET 2157-01	DATE / DATE JAN 2023
SCALE / ECHELLE AS NOTED	PRINTING SCALE / ECHELLE D'IMPRESSION
CONCEPTION BY / CONÇUS PAR SW	IF THIS BAR IS NOT 25mm LONG, ADJUST YOUR PRINTING SCALE.
DRAWN BY / DESSINÉ PAR SW	SI CETTE LIGNE NE MESURE PAS 25mm, AJUSTEZ VOTRE ECHELLE D'IMPRESSION.
CHECKED BY / VÉRIFIÉ PAR JC	

ARCHITECT'S STAMP / SCAE D'ARCHITECTE
 ASSOCIATION OF LANDSCAPE ARCHITECTS / ASSOCIATION DES ARCHITECTES PAYSAGISTES
 MEMBER / MEMBRE
 DRAWING No / DESSIN N°
L2.0
 REVISION No / RÉVISION N°
 0

All dimensions are in millimeters unless otherwise specified. All materials to be used shall be of the highest quality available.