


**LEGEND**

- FFL FINISHED FLOOR ELEVATION
- TOF TOP OF FOUNDATION
- BFL BASEMENT FLOOR ELEVATION
- USF UNDERSIDE OF FOOTING
- - - - - PROPERTY LINE
- C.R.Z CRITICAL ROOT ZONE
- CB CATCH-BASIN
- MH STORM MANHOLE
- CB/MH CATCH-BASIN/MANHOLE
- MH SANITARY MANHOLE
- VC VALVE CHAMBER
- FH FIRE HYDRANT
- - - - - EXISTING GRADE ELEVATION
- +99.99 PROPOSED GRADE ELEVATION
- 2% EXISTING SLOPE OF GRADE
- 2% PROPOSED SLOPE OF GRADE
- ⇨ EMERGENCY OVERLAND FLOW
- T.O.S TOP OF SLOPE
- B.O.S BOTTOM OF SLOPE
- - - - - CENTERLINE OF SWALE
- 150mm BARRIER CURB
- D.C DEPRESSED CURB
- ..... SILT FENCE BARRIER
- ▨ LIGHT-DUTY PAVEMENT
- ▨ HEAVY-DUTY PAVEMENT
- CONCRETE

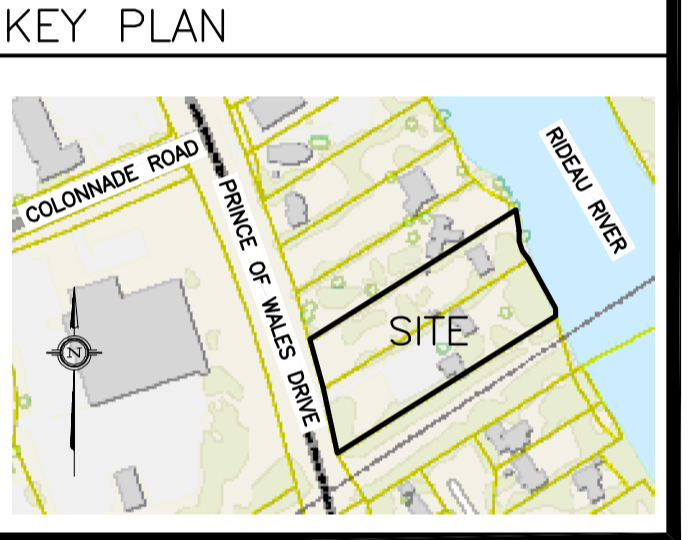

No.	DATE	REVISION
3	JUL 8-24	RE-ISSUED FOR APPROVAL
2	DEC 11-23	RE-ISSUED FOR APPROVAL
1	JUN 29-23	ISSUED FOR APPROVAL

**D. B. GRAY ENGINEERING INC.**  
 Stormwater Management - Grading & Drainage - Storm & Sanitary Sewers - Watermain  
 700 Long Point Circle 613-425-8044  
 Ottawa, Ontario d.gray@dbgrayengineering.com

Project **PROPOSED 7 LOT DEVELOPMENT 2009-2013 PRINCE OF WALES DR OTTAWA, ONTARIO**

Drawing Title **EROSION & SEDIMENT CONTROL PLAN**

Engineer's Seal:

NOT VALID UNLESS SIGNED & DATED

Drawn: D.B.G.  
 H. Scale: 1:300  
 V. Scale:  
 Date: JUN 29-23  
 Job No.: 22055

Drawing No. **C-4 of 7**

REFER TO NOTES & DETAILS ON DRAWINGS C-6 & C-7

D02-02-23-0061 & D07-16-23-0009